



JENI'S SPLENDID ICE CREAMS

1 W. BRIDGE ST

DUBLIN, OH

Included in this submission are two revised sign elements that fall within the revised sign code and criteria for the development. This revised code now allows for some unique elements and corporate branding to be utilized into sign design, promoting company identity, by use of color, shape and type face.

Sign #1

Projecting double sided externally illuminated dimensional blade sign, installed on the north east corner, perpendicular to bridge St. The sign is less than the required 8 sq ft and will meet required clearance height. The existing wall panel will be removed and replaced with this graphic.

Sign #2

Dimensional cut out, non-illuminated flush mounted wall letters on the east façade to replace the existing carved wall panel. The sign area is less than the maximum of 8 sq ft.

The landlord has approved this revision.

RECEIVED
13-038ARB-MAR
APR 08 2013
CITY OF DUBLIN
PLANNING


527 W. RICH ST.
COLUMBUS, OH.
43215
614-228-9999
FAX-228-4326

Prior To Construction
READ ALL PERMIT CONDITIONS
AND/OR NOTES ON APPROVED PLANS

CITY OF DUBLIN, OHIO
SIGN PERMIT
CP/600751
SIGNATURE
DATE 7/2/09
PAGE 6 OF 6




BRIDGE STREET - U.S.R. 33 - 161 ~ 60'
Pavement Width - 50' F/F

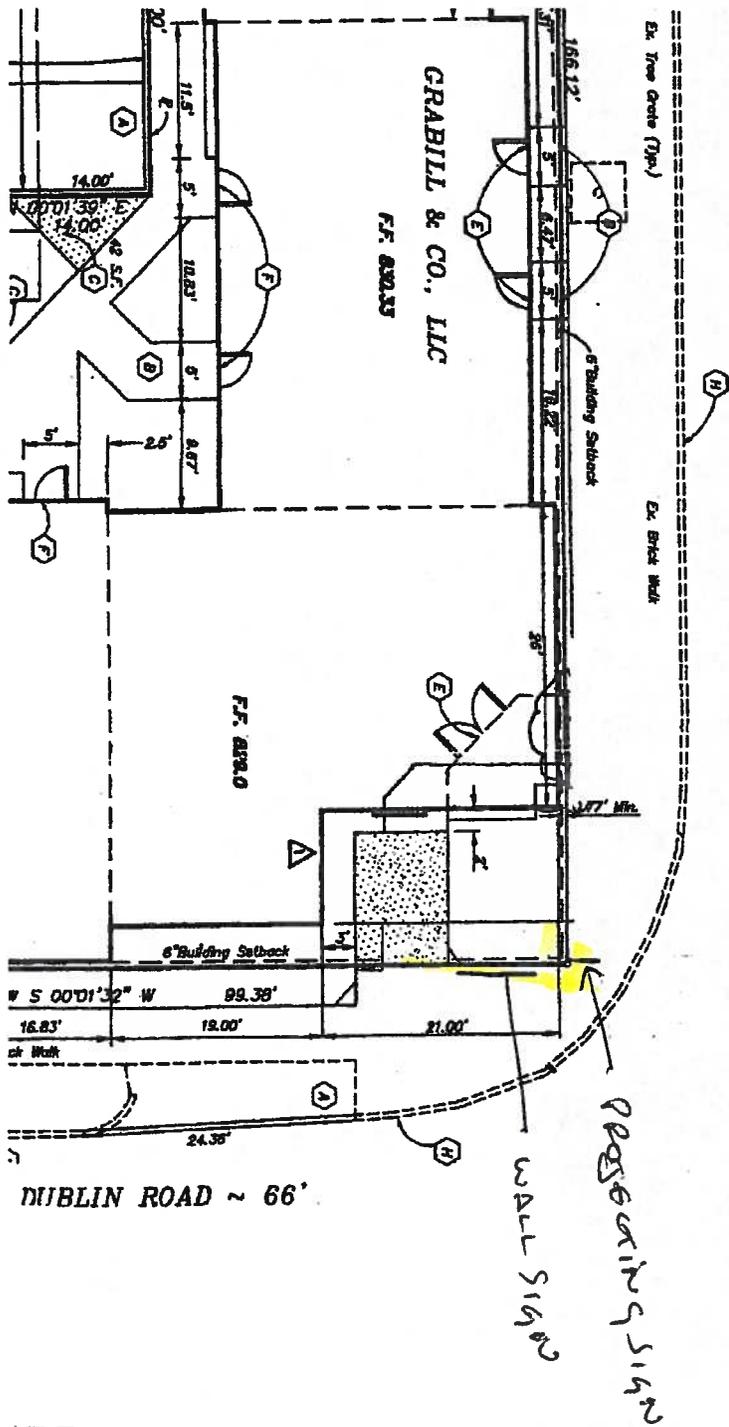

LOCATION ON
PROPERTY
page 3

PROJECT NAME	JEN'S ICECREAM	REVISION		DATE	3/31/2009
LOCATION	OLD DUBLIN TOWN CENTER		1/13/2000	SCALE	NTS
CITY	DUBLIN	STATE	OHIO	DESIGN	LEE
				SALES	BMS
				SIZE	
				PROJECT #	

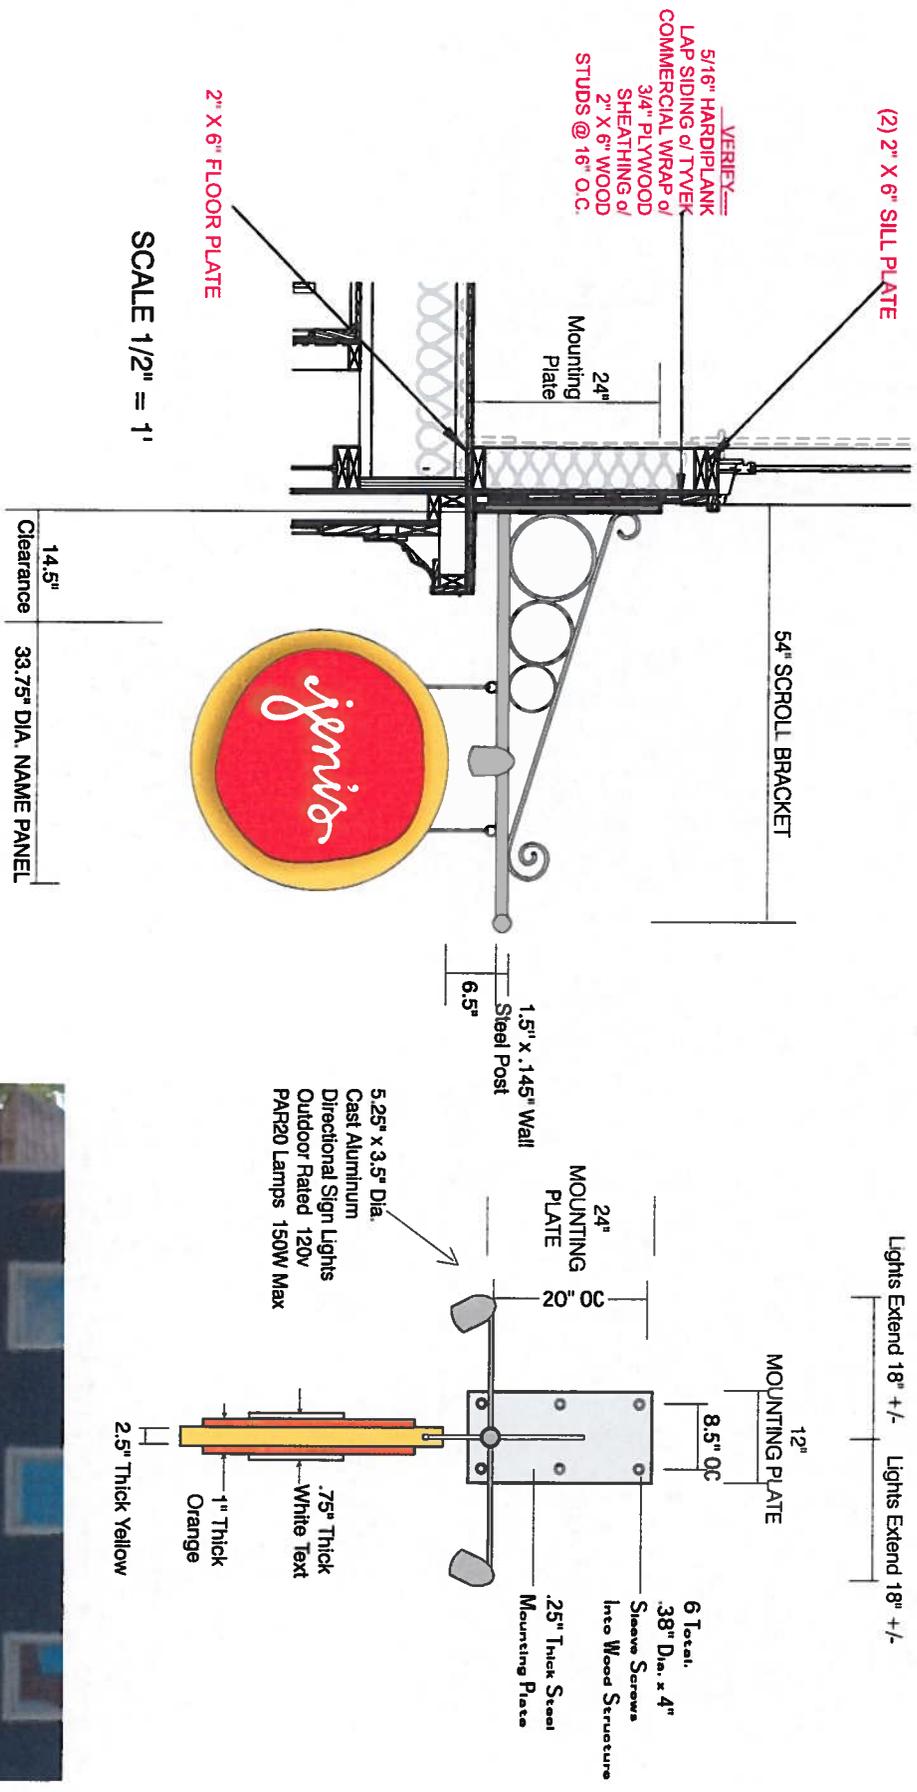

PROJECTING BRACKET & D.F. NAME PANEL

EXTERNALLY ILLUMINATED

BLADE SIGN PANEL = 7.91 SQ.FT.

DELUXE SCROLL BRACKET

1.5" DIA. x .145 WALL, STEEL POST WITH .25" THICK MOUNTING PLATE, FLUSH TO BUILDING WALL

.25" THICK STEEL PLATE BOLTED INTO WALL STRUCTURE

BRACKET TO PROJECT PERPENDICULAR TO BUILDING WALL

NAME PANEL - MULTILAYERED PANEL CONSTRUCTED OF VARIOUS THICKNESSES OF SUBSTRATE

.25" DIA. +/- SOLID HANGING RODS ARE EMBEDDED IN PANEL TO MINIMIZE SWINGING

PANEL IS ILLUMINATED BY THREADED CONDUIT WITH LAMP FIXTURE ON BOTH SIDES. DIRECTIONAL SIGN LIGHT. 150W MAX. OUTDOOR GRADE FIXTURE, 120V, PAR20 LAMPS WITH ELECTRIC BACK TO JUNCTION BOX ON INTERIOR WALL

DISCONNECT SWITCH & GROUNDING ON CIRCUIT BREAKER BOX INSIDE BUILDING.

COLORS

- HANGING BRACKET - PAINTED TO MATCH FASCIA / TRIM COLOR
- MOUNTING PLATE - PAINTED TO MATCH WALL SHINGLE COLOR.
- PANEL - PMS # 172 ORANGE
- BACKGROUND WITH PMS#128 YELLOW
- EDGE BORDER
- TEXT - WHITE
- LIGHT BRACKET - SAME FASCIA COLOR

BRIDGE STREET - NORTH ELEVATION



SCALE 1/2" = 1'

17' Fascia (Verify)

12' - 9.5" Overall

BLADE SIGN - SEE PAGE 1



HIGH STREET - EAST ELEVATION
SCALE 1/4" = 1'

1 SET TOTAL
DIMENSIONAL WALL LETTERS
OVERALL SIZE = NOT TO EXCEED 8 SQ.FT.

INDIVIDUALLY CUT OUT LETTERS; FROM 3/4" THICK EXTRA. ALL EDGES ARE SMOOTHED & FINISHED. LETTERS ARE MOUNTED FLUSH TO FASCIA WITH CONCEALED, THREADED STUDS SET INTO LETTER BACKS & MOUNTED IN PRE-DRILLED, SILICONE ADHESIVE FILLED BORES.

COLORS - ORANGE PMS#172

