

ADDENDUM NO. 1

FLEET MAINTENANCE FACILITY EXPANSION

CITY OF DUBLIN, OHIO

Project No. 213052.00

Index of Contents

Addendum No. 1, 3 items, 1 page

September 4, 2011

I hereby certify that the Project Drawings were prepared by me or under my direct supervision and that I am a duly registered Engineer under the Laws of the State of Ohio.

FANNING/HOWEY ASSOCIATES, INC.
ARCHITECTS/ENGINEERS



TO: ALL BIDDERS OF RECORD

ADDENDUM NO. 1 to Drawings and Project Manual, dated August 20, 2013, for Fleet Maintenance Facility, City of Dublin, Ohio; as prepared by Fanning/Howey Associates, Inc., Dublin, Ohio and the City of Dublin, Ohio. This Addendum shall hereby be and become a part of the Contract Documents the same as if originally bound thereto.

The following clarifications, amendments, additions, revisions, changes, and modifications change the original Contract Documents only in the amount and to the extent hereinafter specified in this Addendum.

Each bidder shall acknowledge receipt of this Addendum in his proposal or bid.

NOTE: Bidders are responsible for becoming familiar with every item of this Addendum.

RE: ALL BIDDERS

ITEM NO. 1. ADDENDUM DRAWING Nos. G-1A, G-1B, G-2A, G-2B, G-3A, G-3B, S-1, S-2 and S-3


- A. Remove additional concrete and change the limits of work. Refer to Addendum Drawing No. G-1A and G-1B.
- B. Change grading and slit fence location. Refer to Addendum Drawing Nos. G-2A and G-2B.
- C. Add concrete pavement and change the limits of work. Refer to Addendum Drawing No. G-3A and G-3B.
- D. Deleted stray section 3/S1.2 from the Foundation Plan. Refer to Addendum Drawing Nos. S-1.
- E. Revise section 1/S1.2. Refer to Addendum Drawing Nos. S-2.
- F. Revise Elevation A/S1.3. Refer to Addendum Drawing Nos. S-3.

ITEM NO. 2. Drawing Sheet G3.1

- A. Revise first sentence of Keynote 14 in the Keynote Legend to read, "8 FOOT CHAIN LINK FENCE CORE DRILL STEEL SLEEVE INTO TOP OF WALL."

ITEM NO. 3. Drawing Sheet G4.1

- A. Delete the following items in the Fence Specifications
 - a) Paragraph III, subparagraph F.
 - b) Paragraph VI
 - c) Paragraph X, subparagraph M.

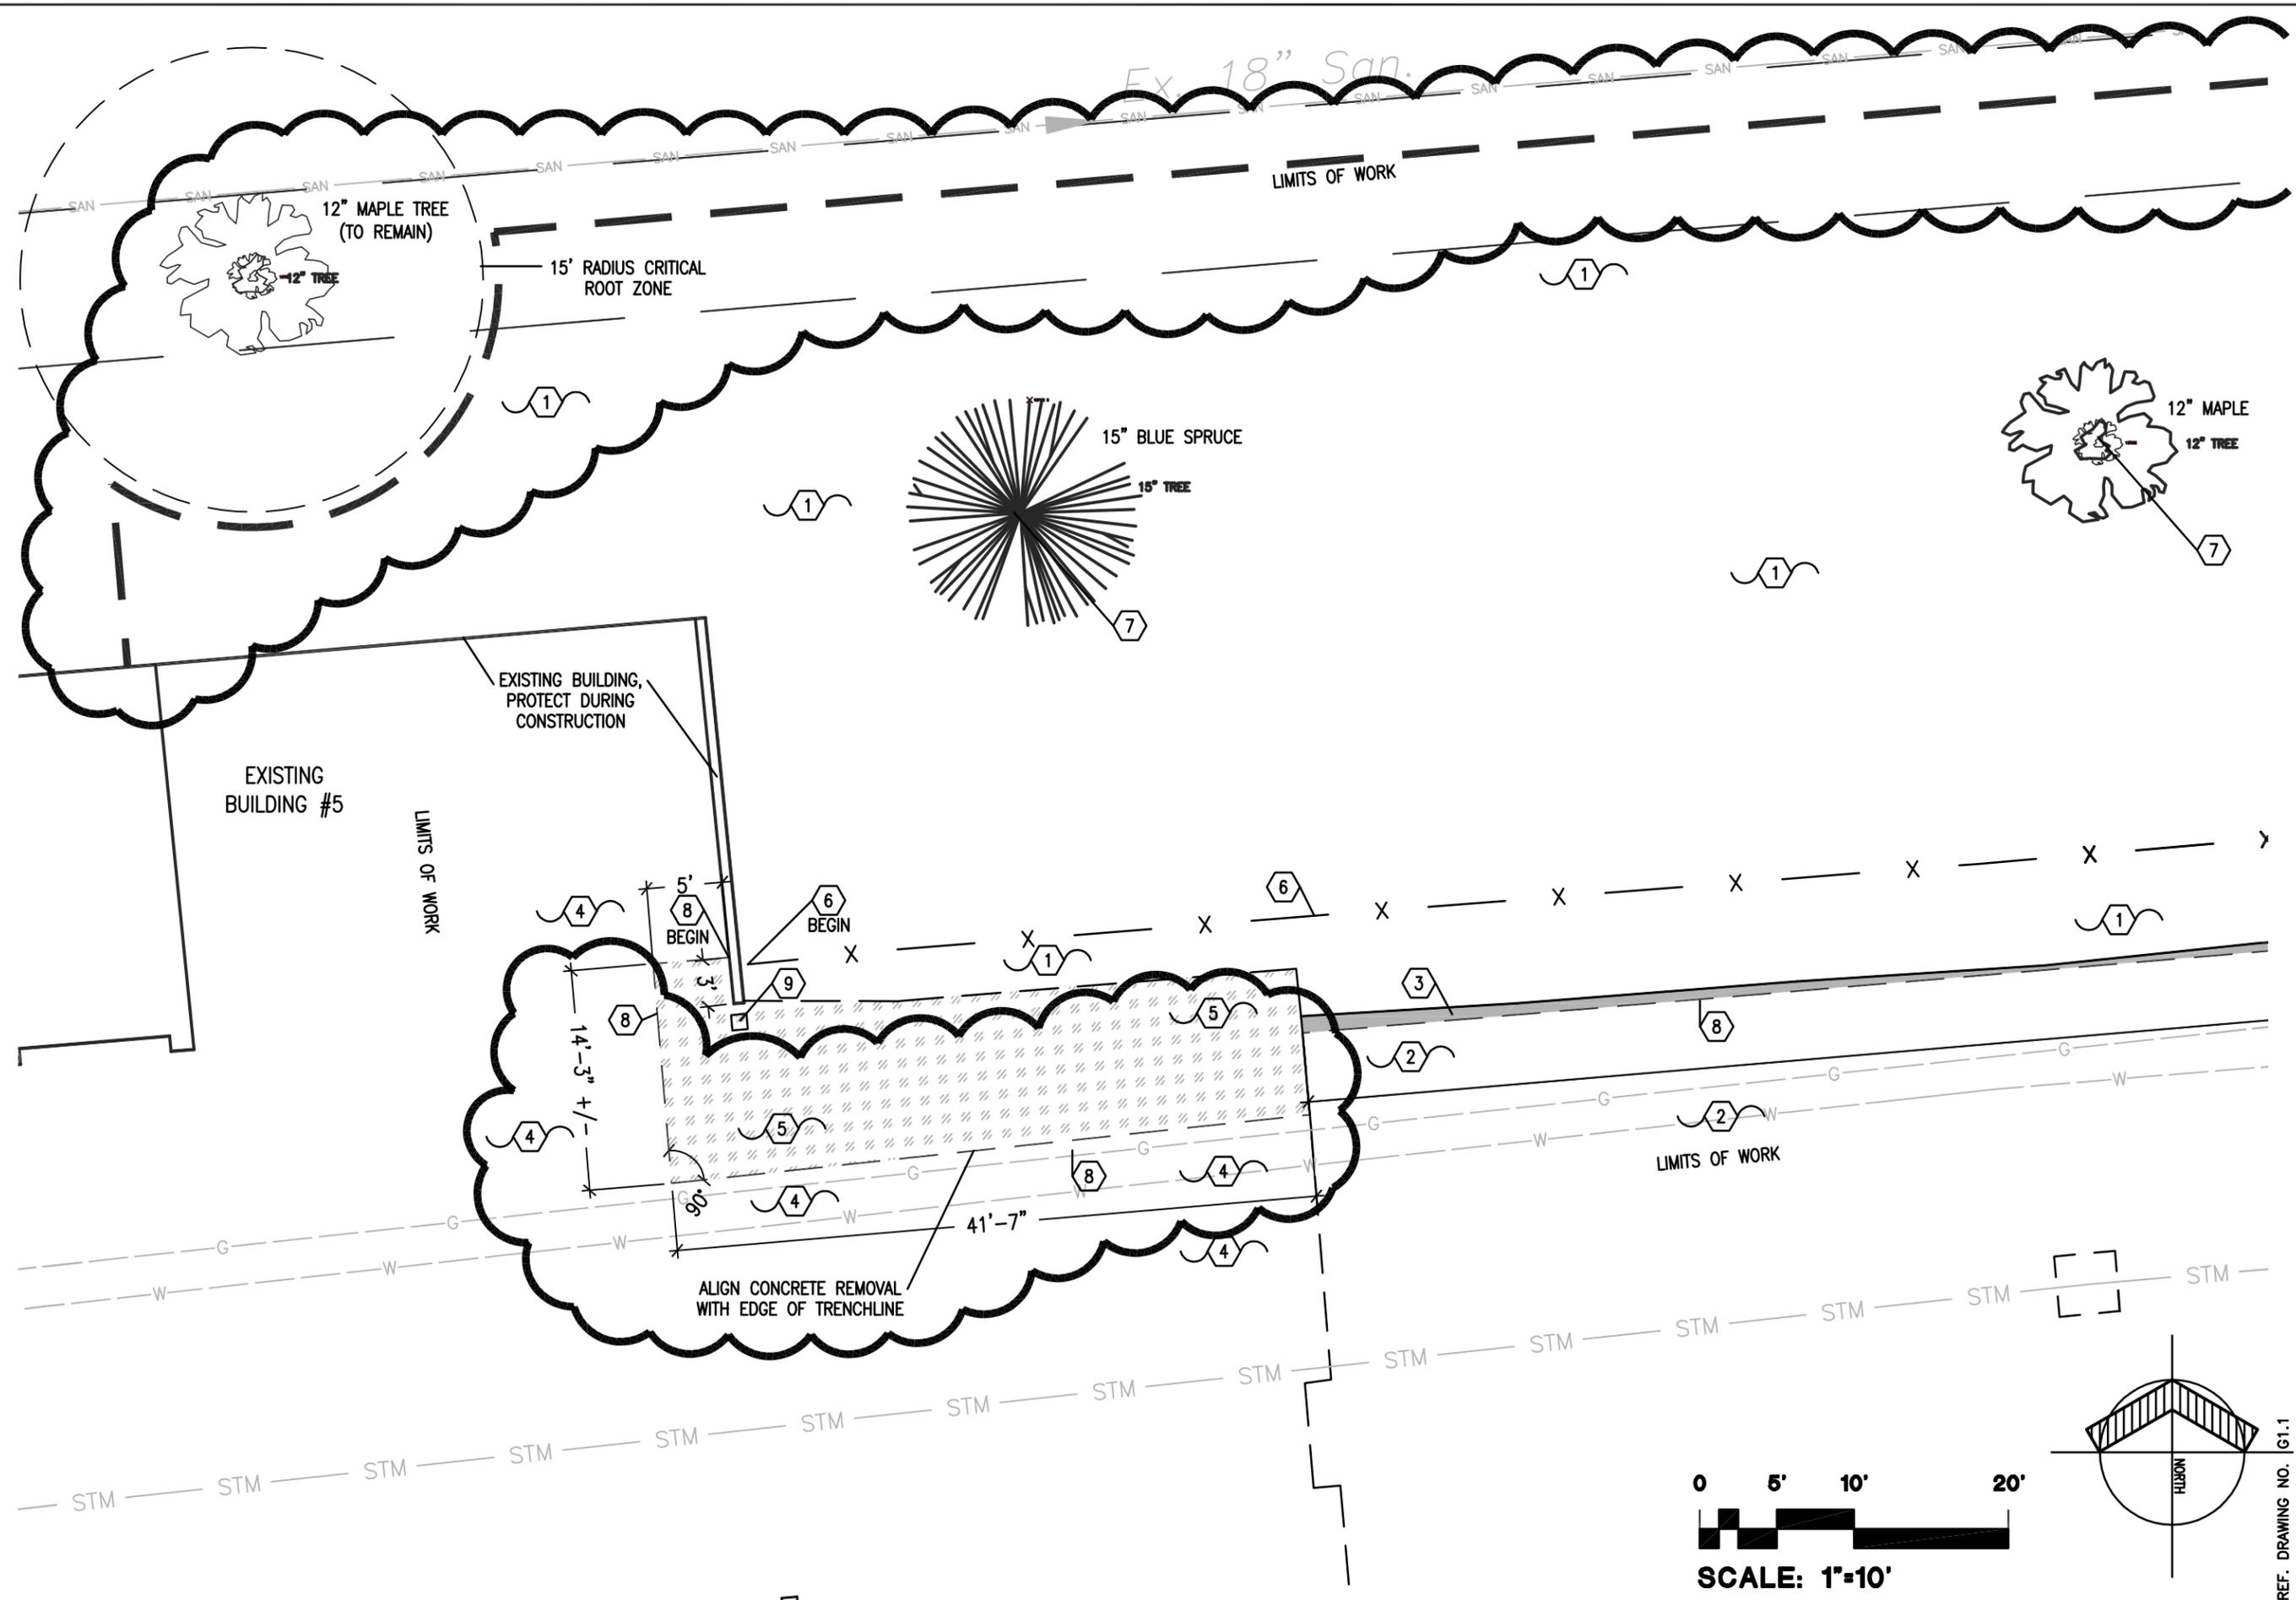

PROJECT		FLEET MAINTENANCE FACILITY EXPANSION CITY OF DUBLIN, OHIO	
DRAWN BY	MDL	DATE	09/03/2013
		COMM. NO.	212052.00



ADDENDUM DRAWING NO. G-1A

FANNING HOWEY

© 2013 FANNING/HOWEY ASSOC., INC.

REF. DRAWING NO. G1.1

18 PVC (E&W)=9

 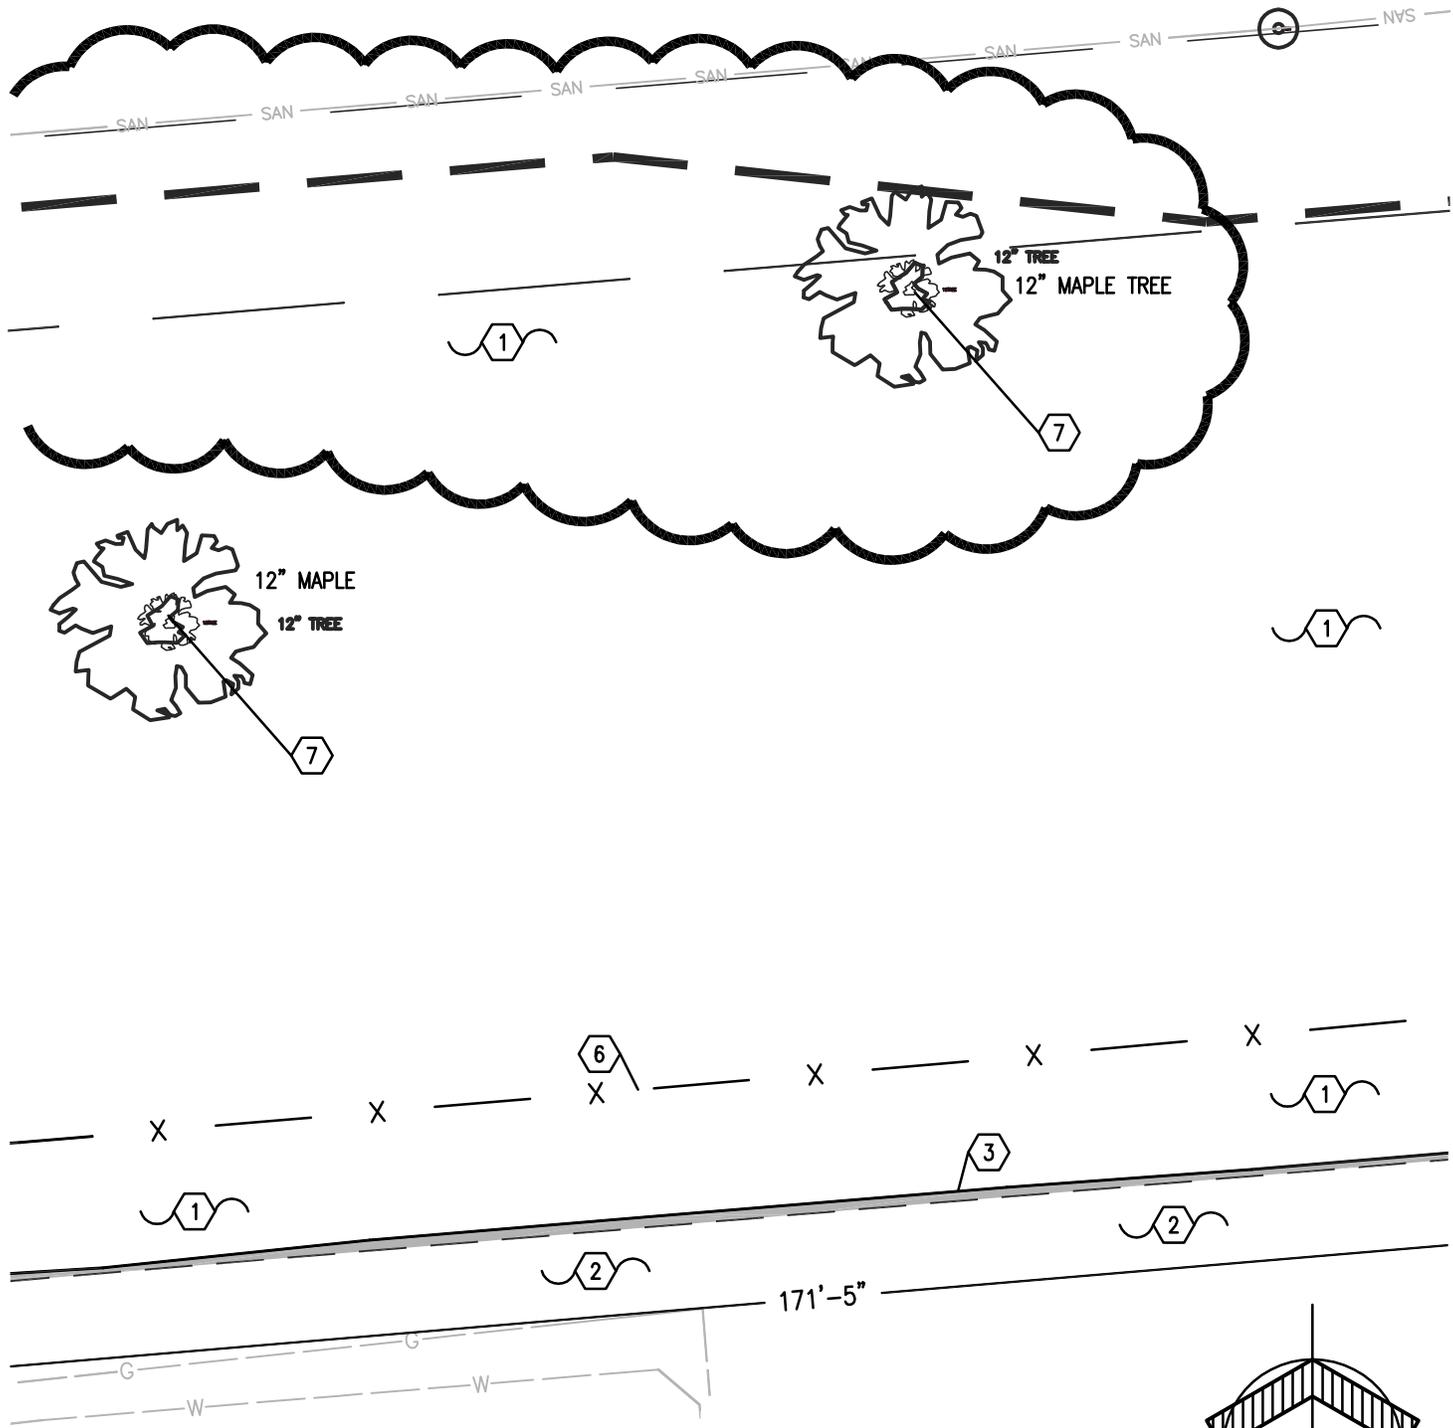

SCALE: 1"=10'

REF. DRAWING NO. G1.1

DRAWING
ADDENDUM DRAWING NO. G-1B

DRAWN BY
MDL

PROJECT


DATE
09/03/2013

**FLEET MAINTENANCE FACILITY
EXPANSION
CITY OF DUBLIN, OHIO**

COMM. NO.
212052.00

© 2013 FANNING/HOWEY ASSOC., INC.



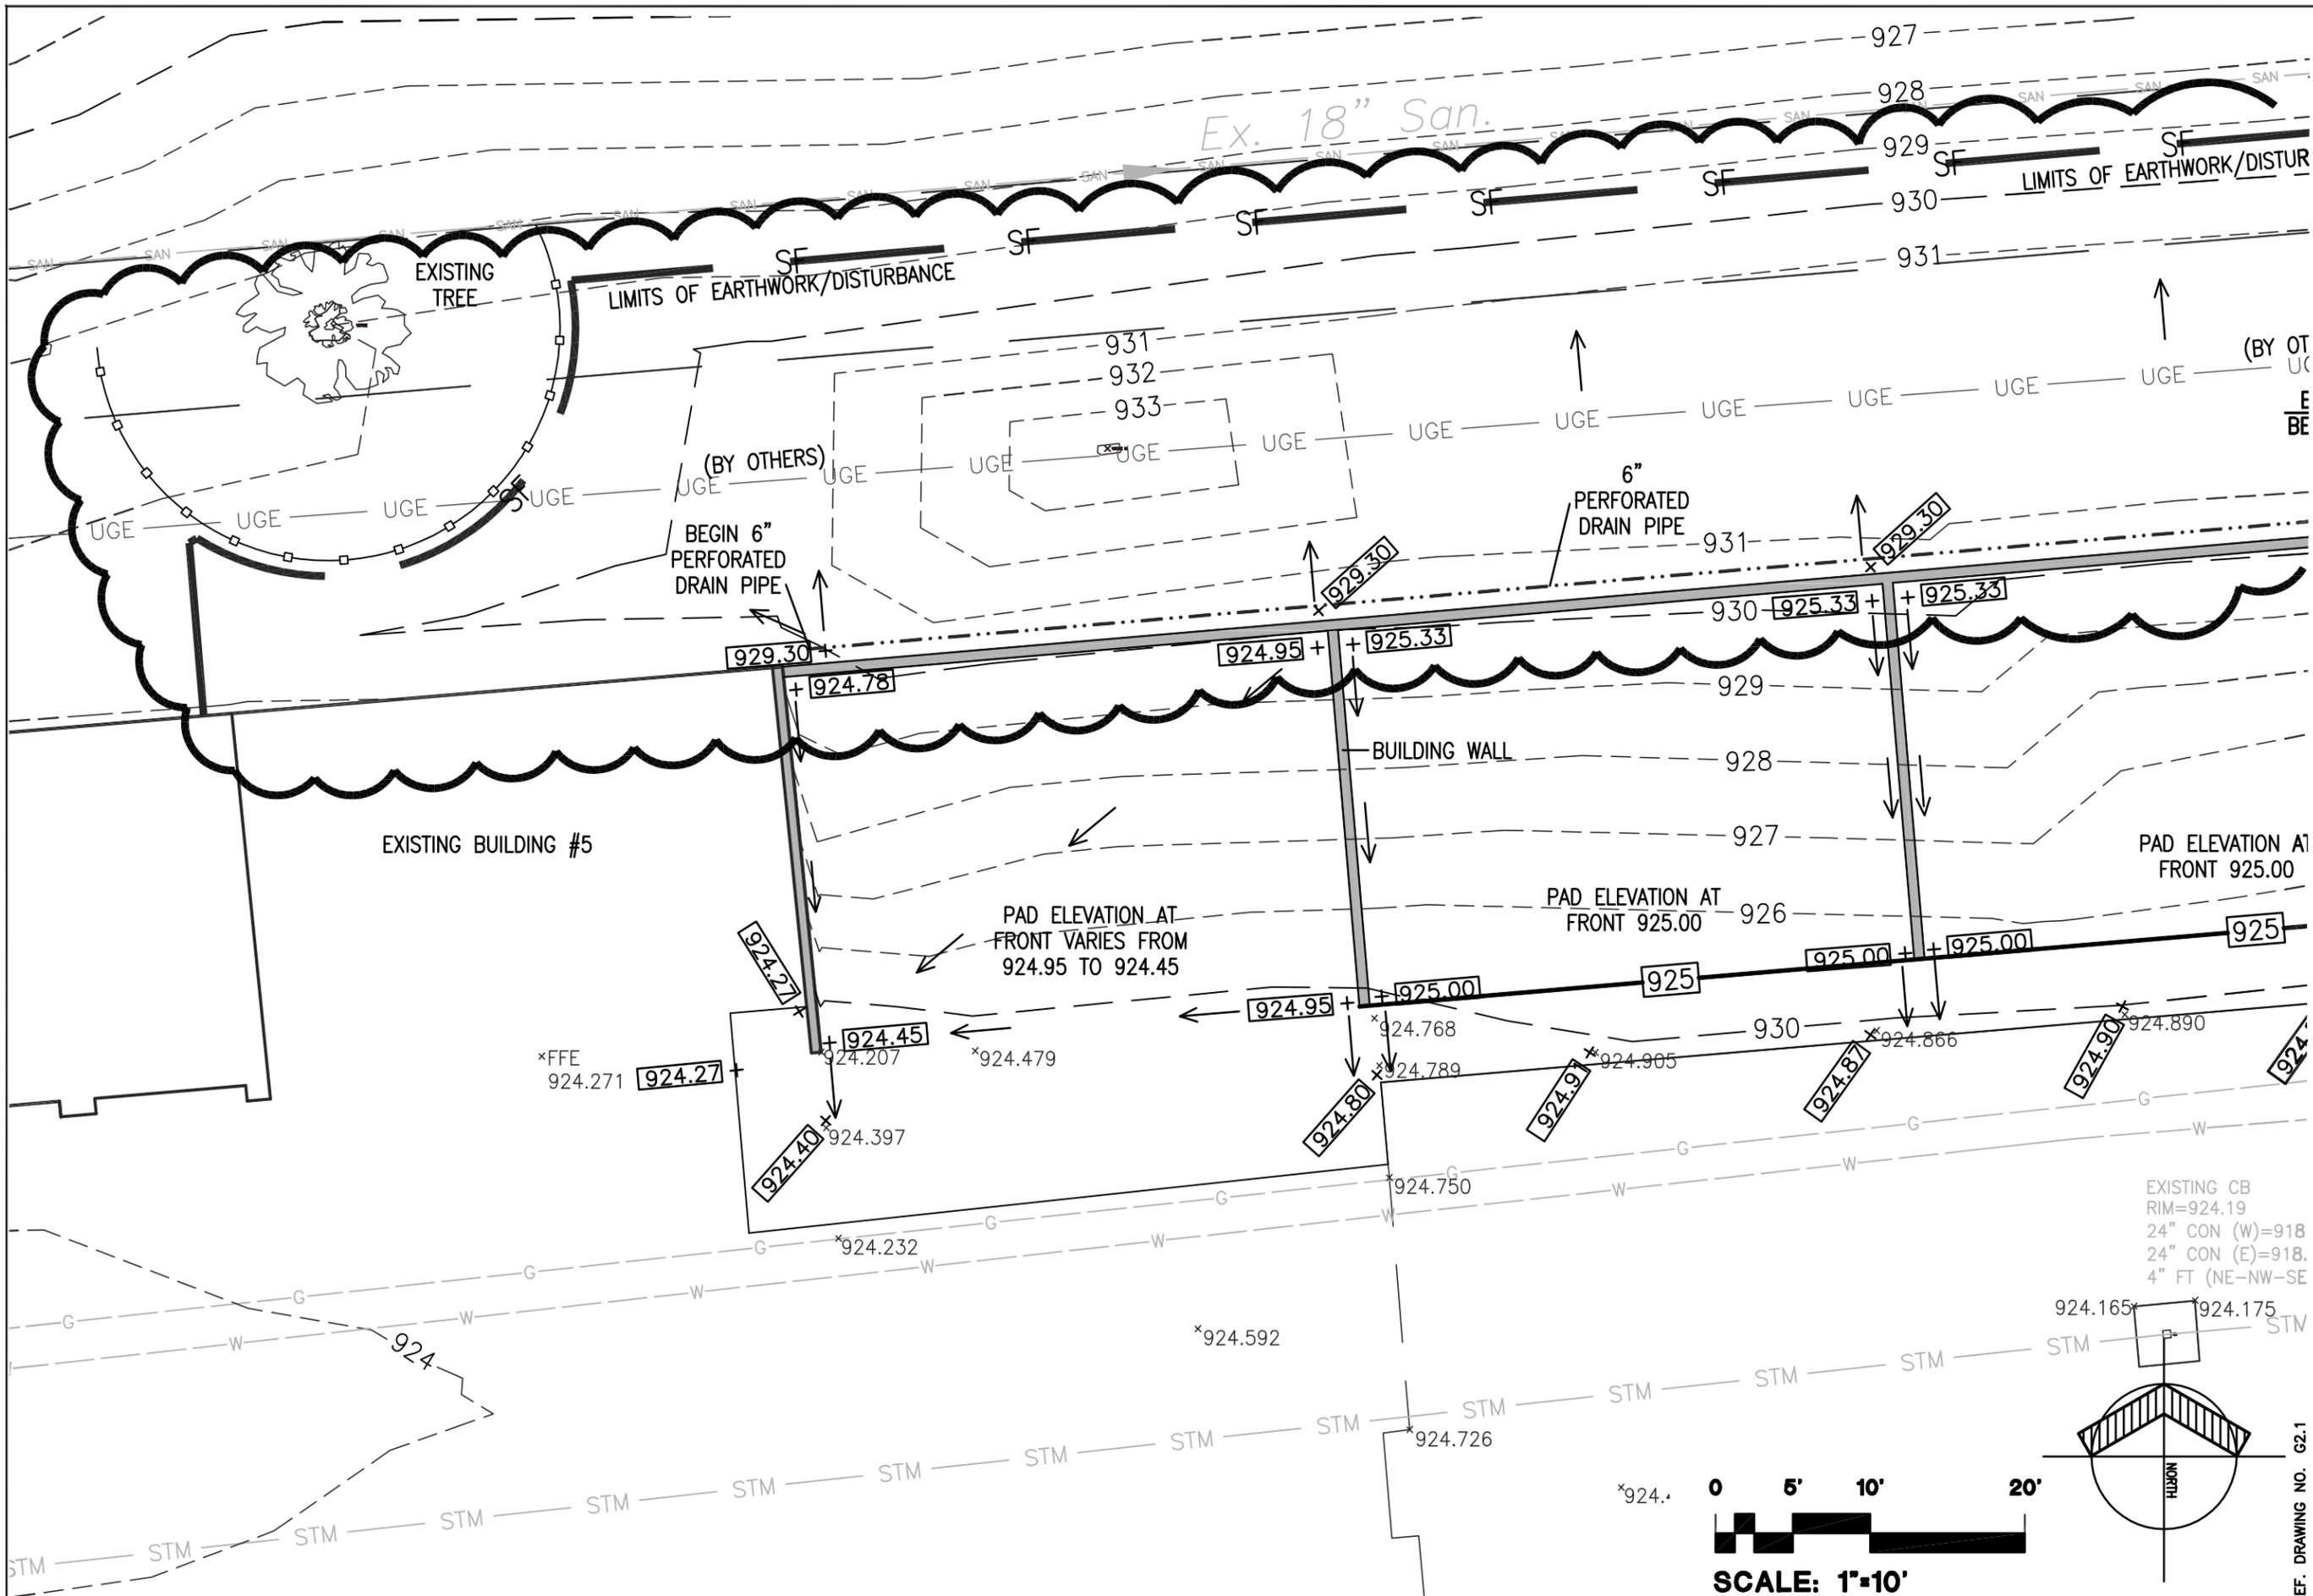

PROJECT
 FLEET MAINTENANCE FACILITY
 EXPANSION
 CITY OF DUBLIN, OHIO


DRAWN BY	MDL
DATE	09/03/2013
COMM. NO.	212052.00

DRAWING
 ADDENDUM DRAWING NO. G-2A

REF. DRAWING NO. G2.1

FANNING HOWEY

© 2013 FANNING/HOWEY ASSOC., INC.

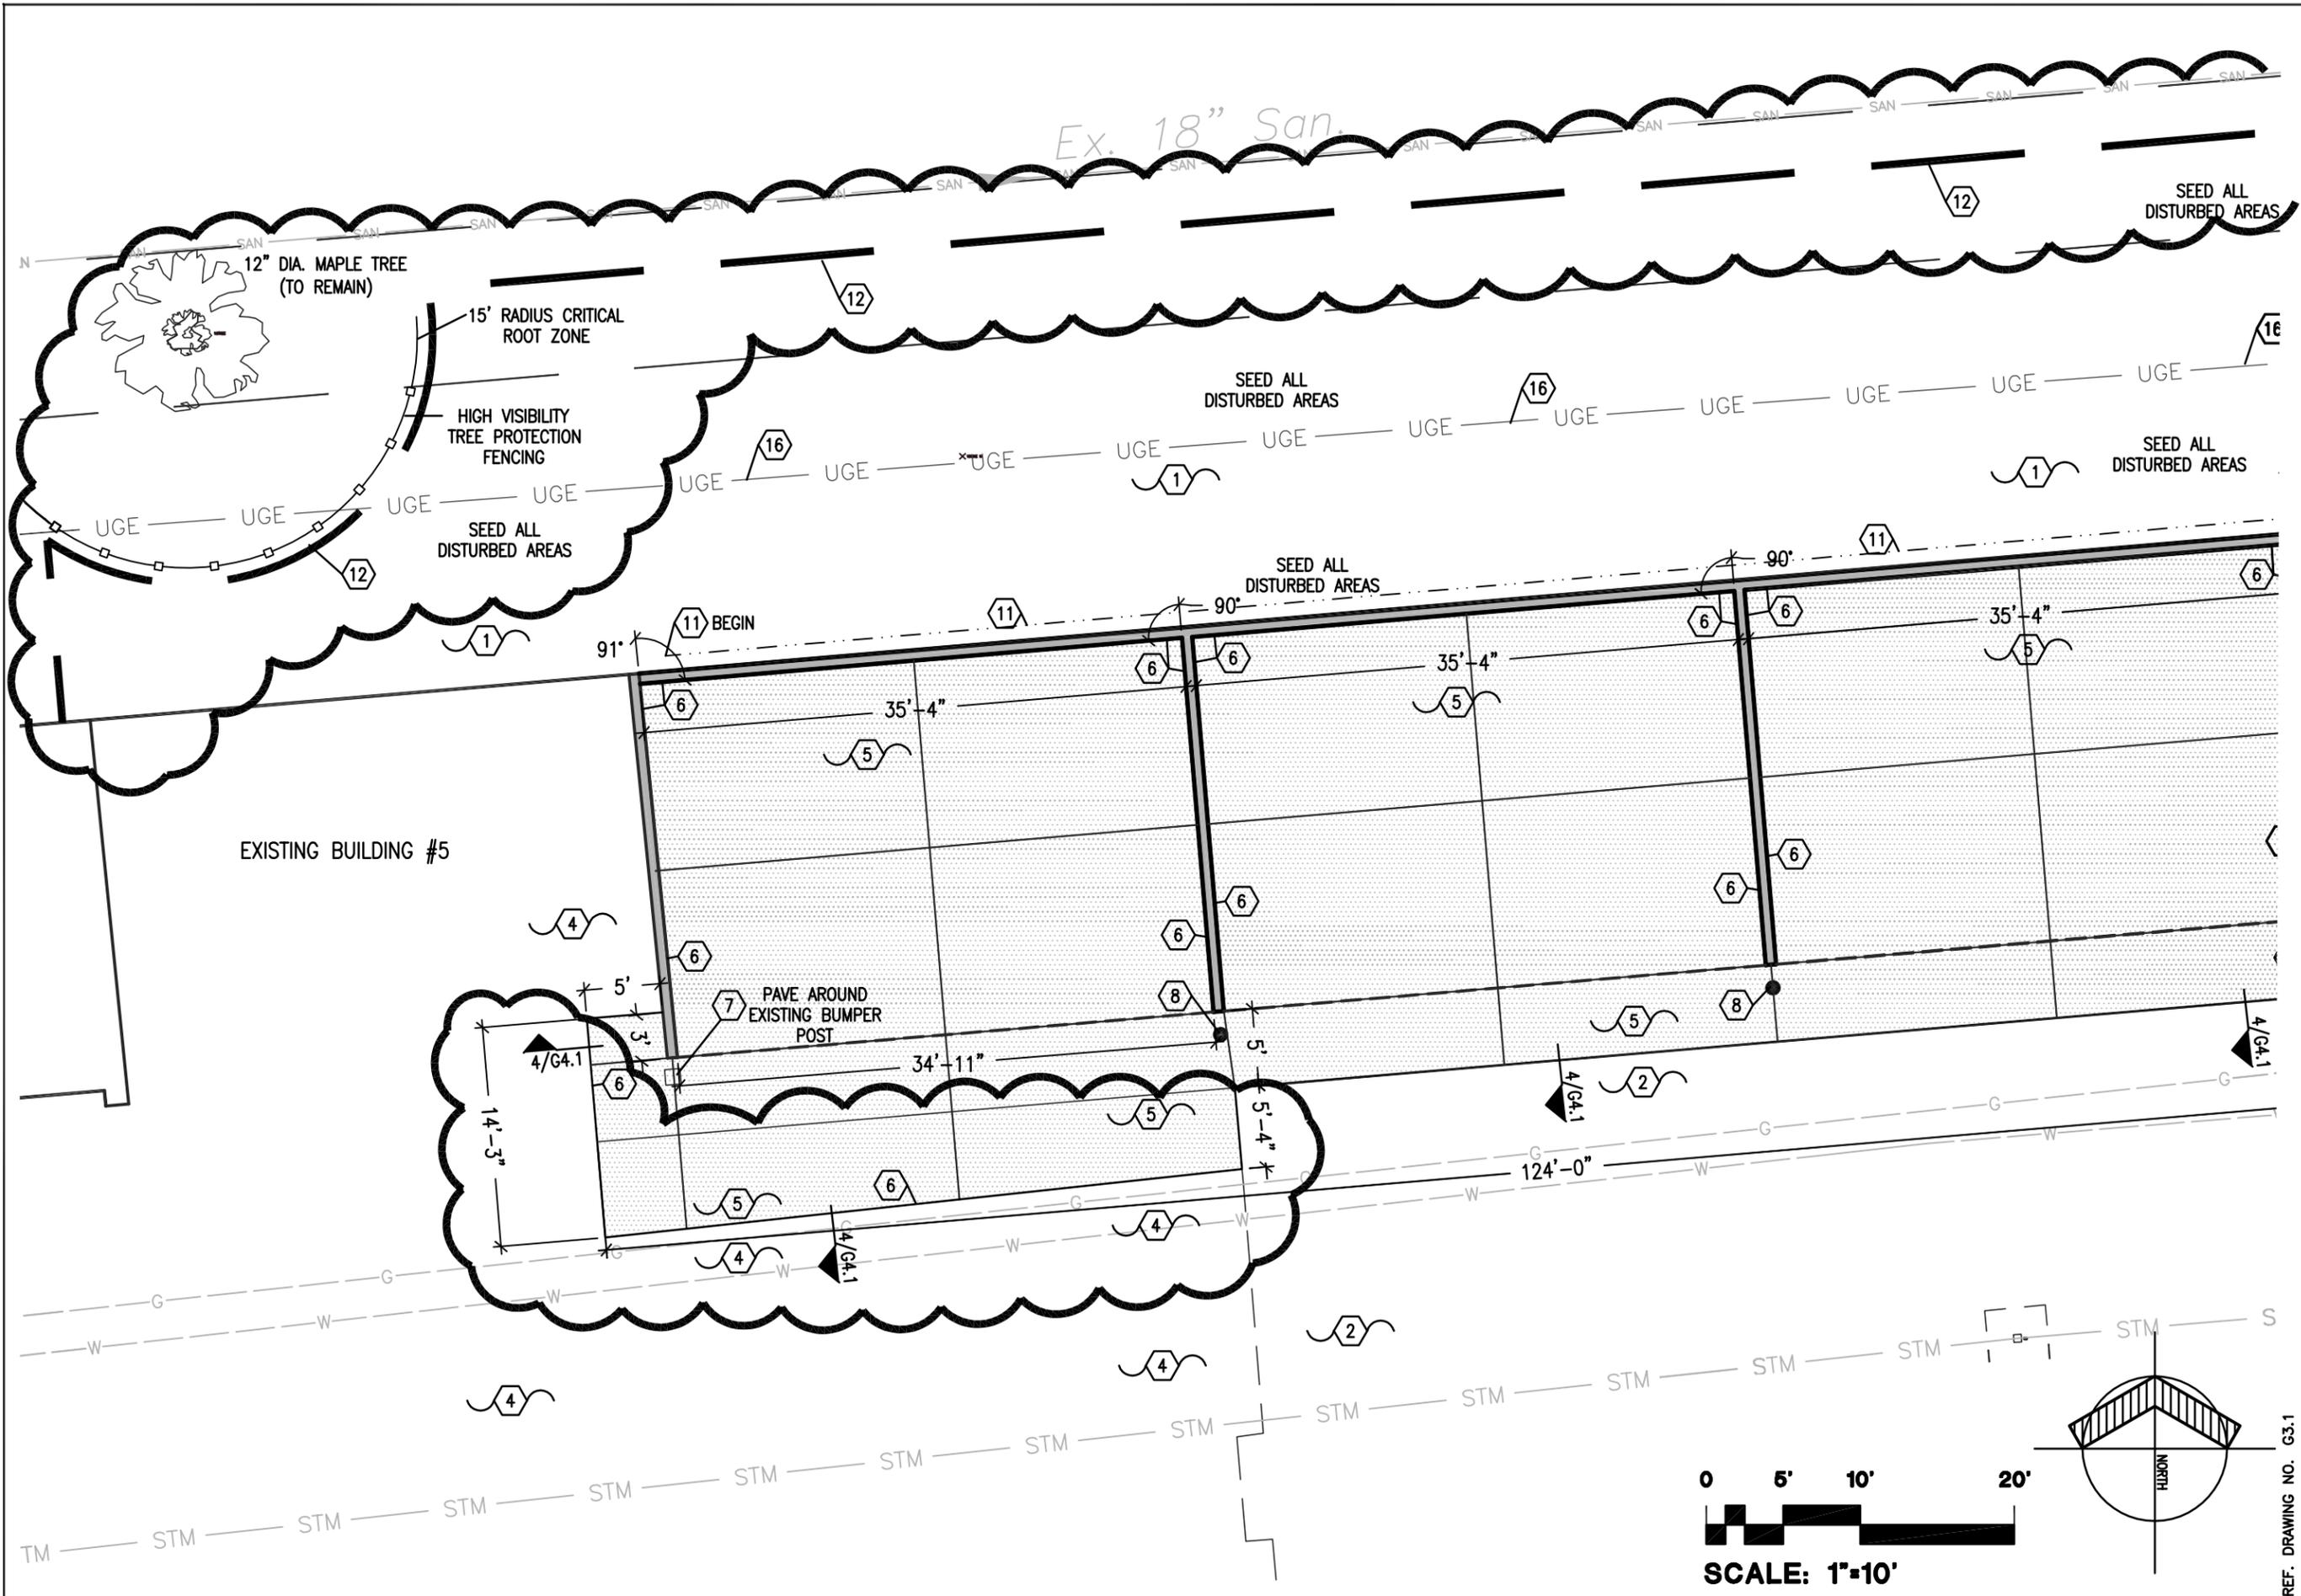

PROJECT
FLEET MAINTENANCE FACILITY EXPANSION
 CITY OF DUBLIN, OHIO



DRAWN BY	MDL
DATE	09/03/2013
COMM. NO.	212052.00


DRAWING
ADDENDUM DRAWING NO. G-3A

REF. DRAWING NO. G3.1

FANNING HOWEY

© 2013 FANNING/HOWEY ASSOC., INC.

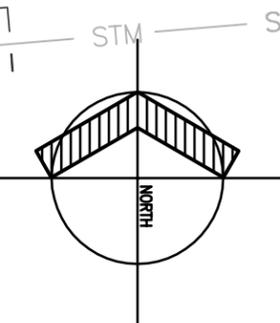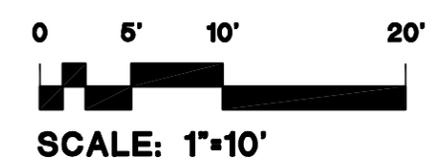


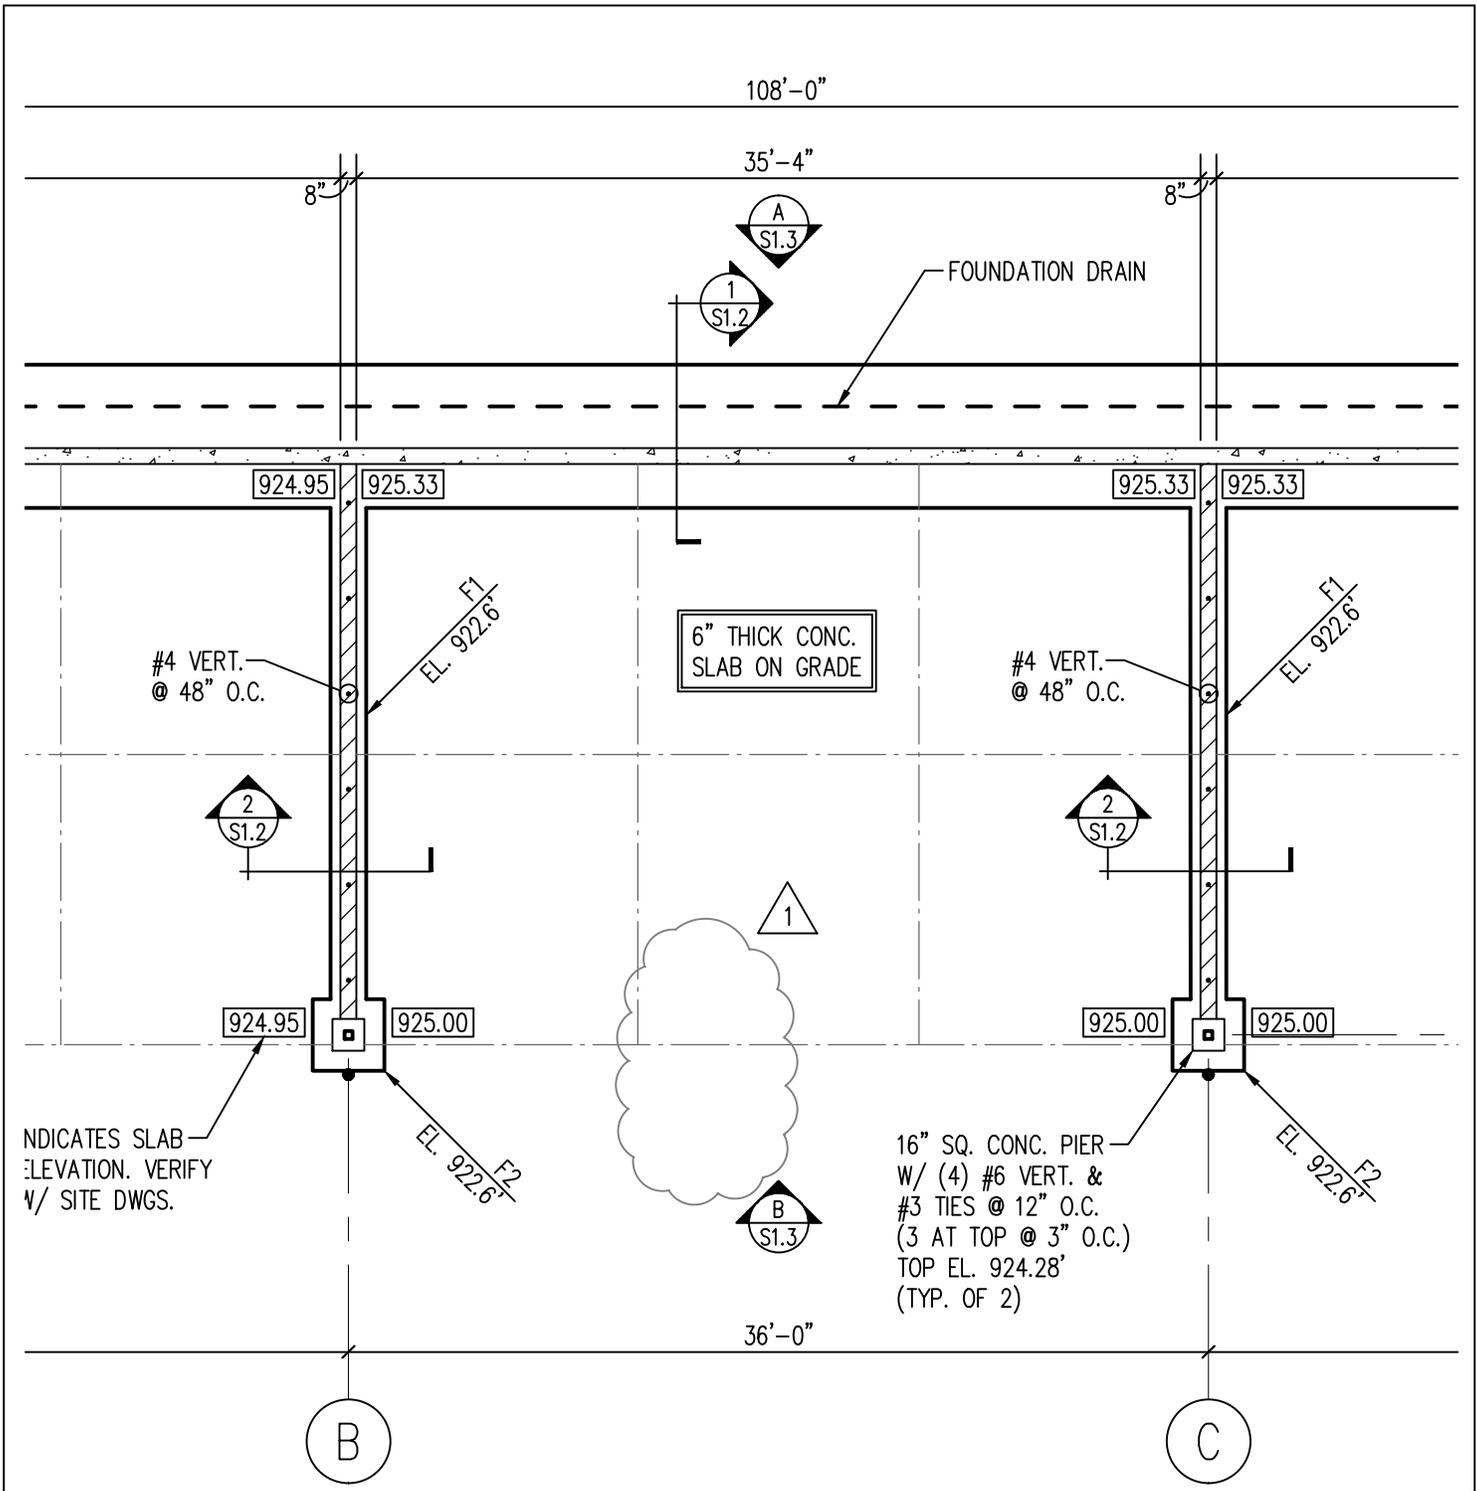


ADDENDUM NO. 1

REF. SHEET S1.1

DRAWING S-1	DRAWN BY CAD	PROJECT FLEET MAINTENANCE FACILITY EXPANSION CITY OF DUBLIN, OHIO
	DATE 09/03/2013	
	COMM. NO. 213052.00	
© 2013 FANNING/HOWEY ASSOC., INC.		

FANNING HOWEY

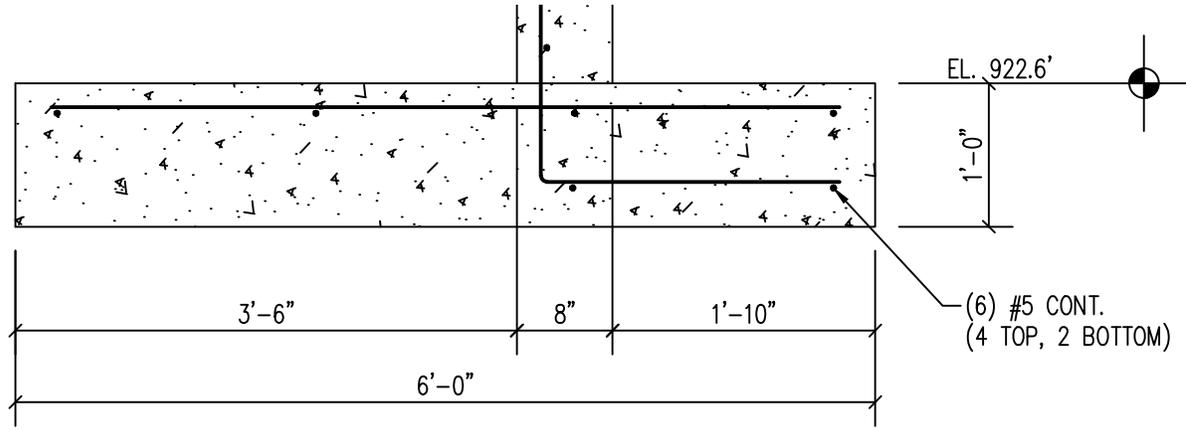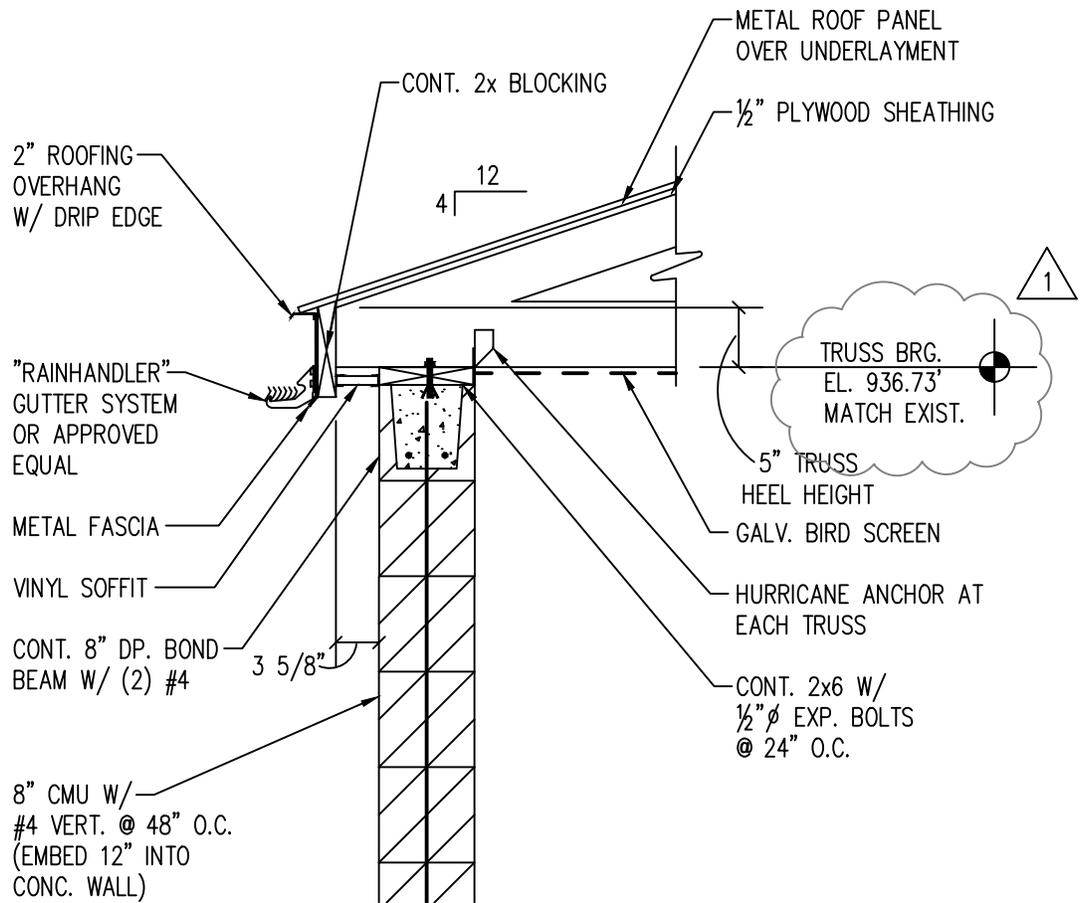


SECTION 1

3/4" = 1'-0"

ADDENDUM NO. 1


REF. SHEET S1.2

DRAWING S-2	DRAWN BY CAD	PROJECT FLEET MAINTENANCE FACILITY EXPANSION CITY OF DUBLIN, OHIO
	DATE 09/03/2013	
	COMM. NO. 213052.00	
FANNING HOWEY		© 2013 FANNING/HOWEY ASSOC., INC.

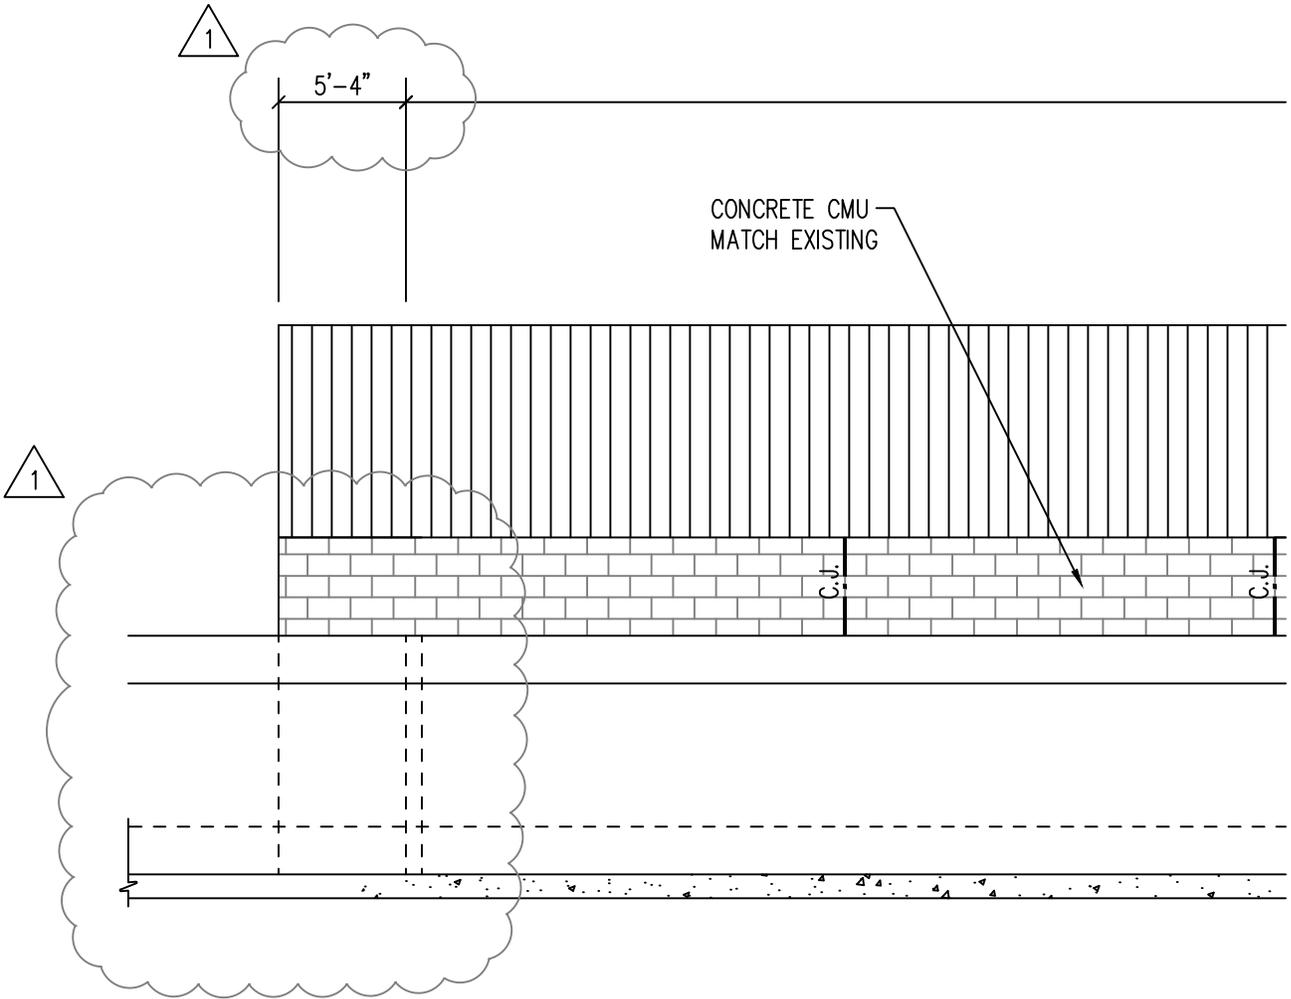

ELEVATION

1/8" = 1'-0"

 

ADDENDUM NO. 1

REF. SHEET S1.3

DRAWING

S-3

DRAWN BY
CAD

PROJECT

DATE
09/03/2013

**FLEET MAINTENANCE FACILITY
EXPANSION
CITY OF DUBLIN, OHIO**

COMM. NO.
213052.00

© 2013 FANNING/HOWEY ASSOC., INC.

FANNING HOWEY