


NEW HOME SITE PLAN

Lot 1259
Plat Book 63, Page 02

Moors at Muirfield


Dublin, Ohio
Franklin Co. Recorder's Office

For: Tuscan Group, Ltd.

 

Scale 1" = 20'
August, 2013

Area in Flood Zone X.
FIRM 39049C0019K
06/17/2008

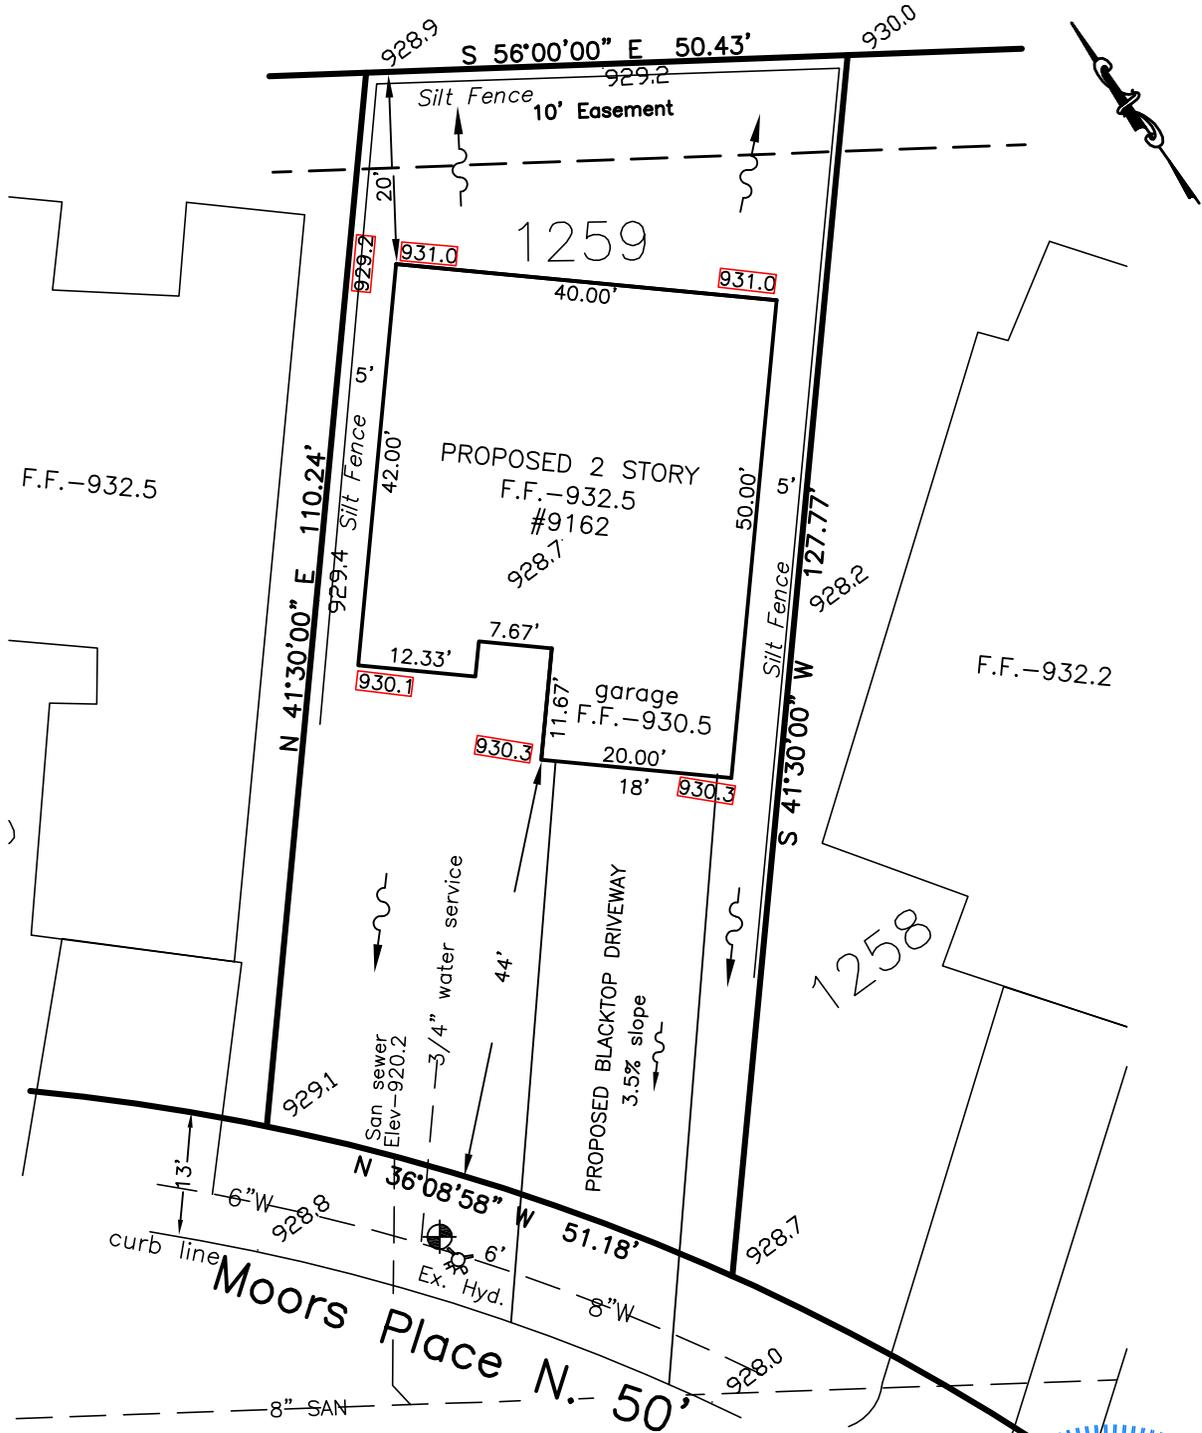


BENCHMARK: ELEV.=931.0
Fire Hydrant, top bonnet,
arrow bolt

FF- 932.5
F.F. Garage - 930.5
F.F. Basement - 924.0
Footer basement - 923.0



LEGEND
928.1 - ex. elevation
930.5 - Proposed elevation

CERTIFICATION: We hereby certify that the foregoing PLOT PLAN was prepared from information provided by the client and data obtained from the Engineered Subdivision Plan & field measurements. This Plot Plan is to be used by the client for the sole purpose of obtaining a building permit. The use of this Plot Plan for any other purpose is strictly prohibited.

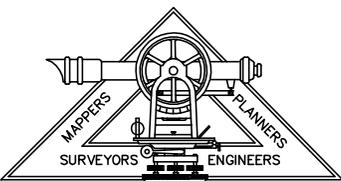

PATRIDGE
SURVEYING L.L.C.
9464 DUBLIN ROAD
POWELL, OHIO 43065
TEL. (614)-799-0031
FAX (614)-300-5076

Professional Surveyor No.