



MARK	DATE	DESCRIPTION

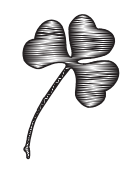

OHIO UNIVERSITY

CITY OF DUBLIN, OHIO
DEVELOPMENT PLAN
FOR
OHIO UNIVERSITY COLLEGE OF HEALTH
SCIENCES AND PROFESSIONS
SITE PLAN

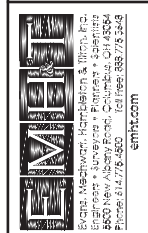

DATE
November 20, 2013



SCALE
1" = 60'

JOB NO.
2012-1731

SHEET
3/3

LEGEND
EXISTING

- Existing Right of Way
- Existing Boundary/Property Line
- Existing Lot/Parcel Line
- Existing Setback
- Existing Building
- Existing Sidewalk
- Existing Concrete Curb
- Existing Watermain
- Existing Storm
- Existing Sanitary
- Existing Gas Line
- Existing Overhead Electric
- Existing Underground Electric
- Existing Underground Lighting
- Existing Communications
- Existing Fiber Optic
- Existing Flag Pole
- Existing Flood Light
- Existing Mailbox
- Existing Parking Structures
- Existing Sign
- Existing Bollard
- Existing HVAC Unit
- Existing Trees

 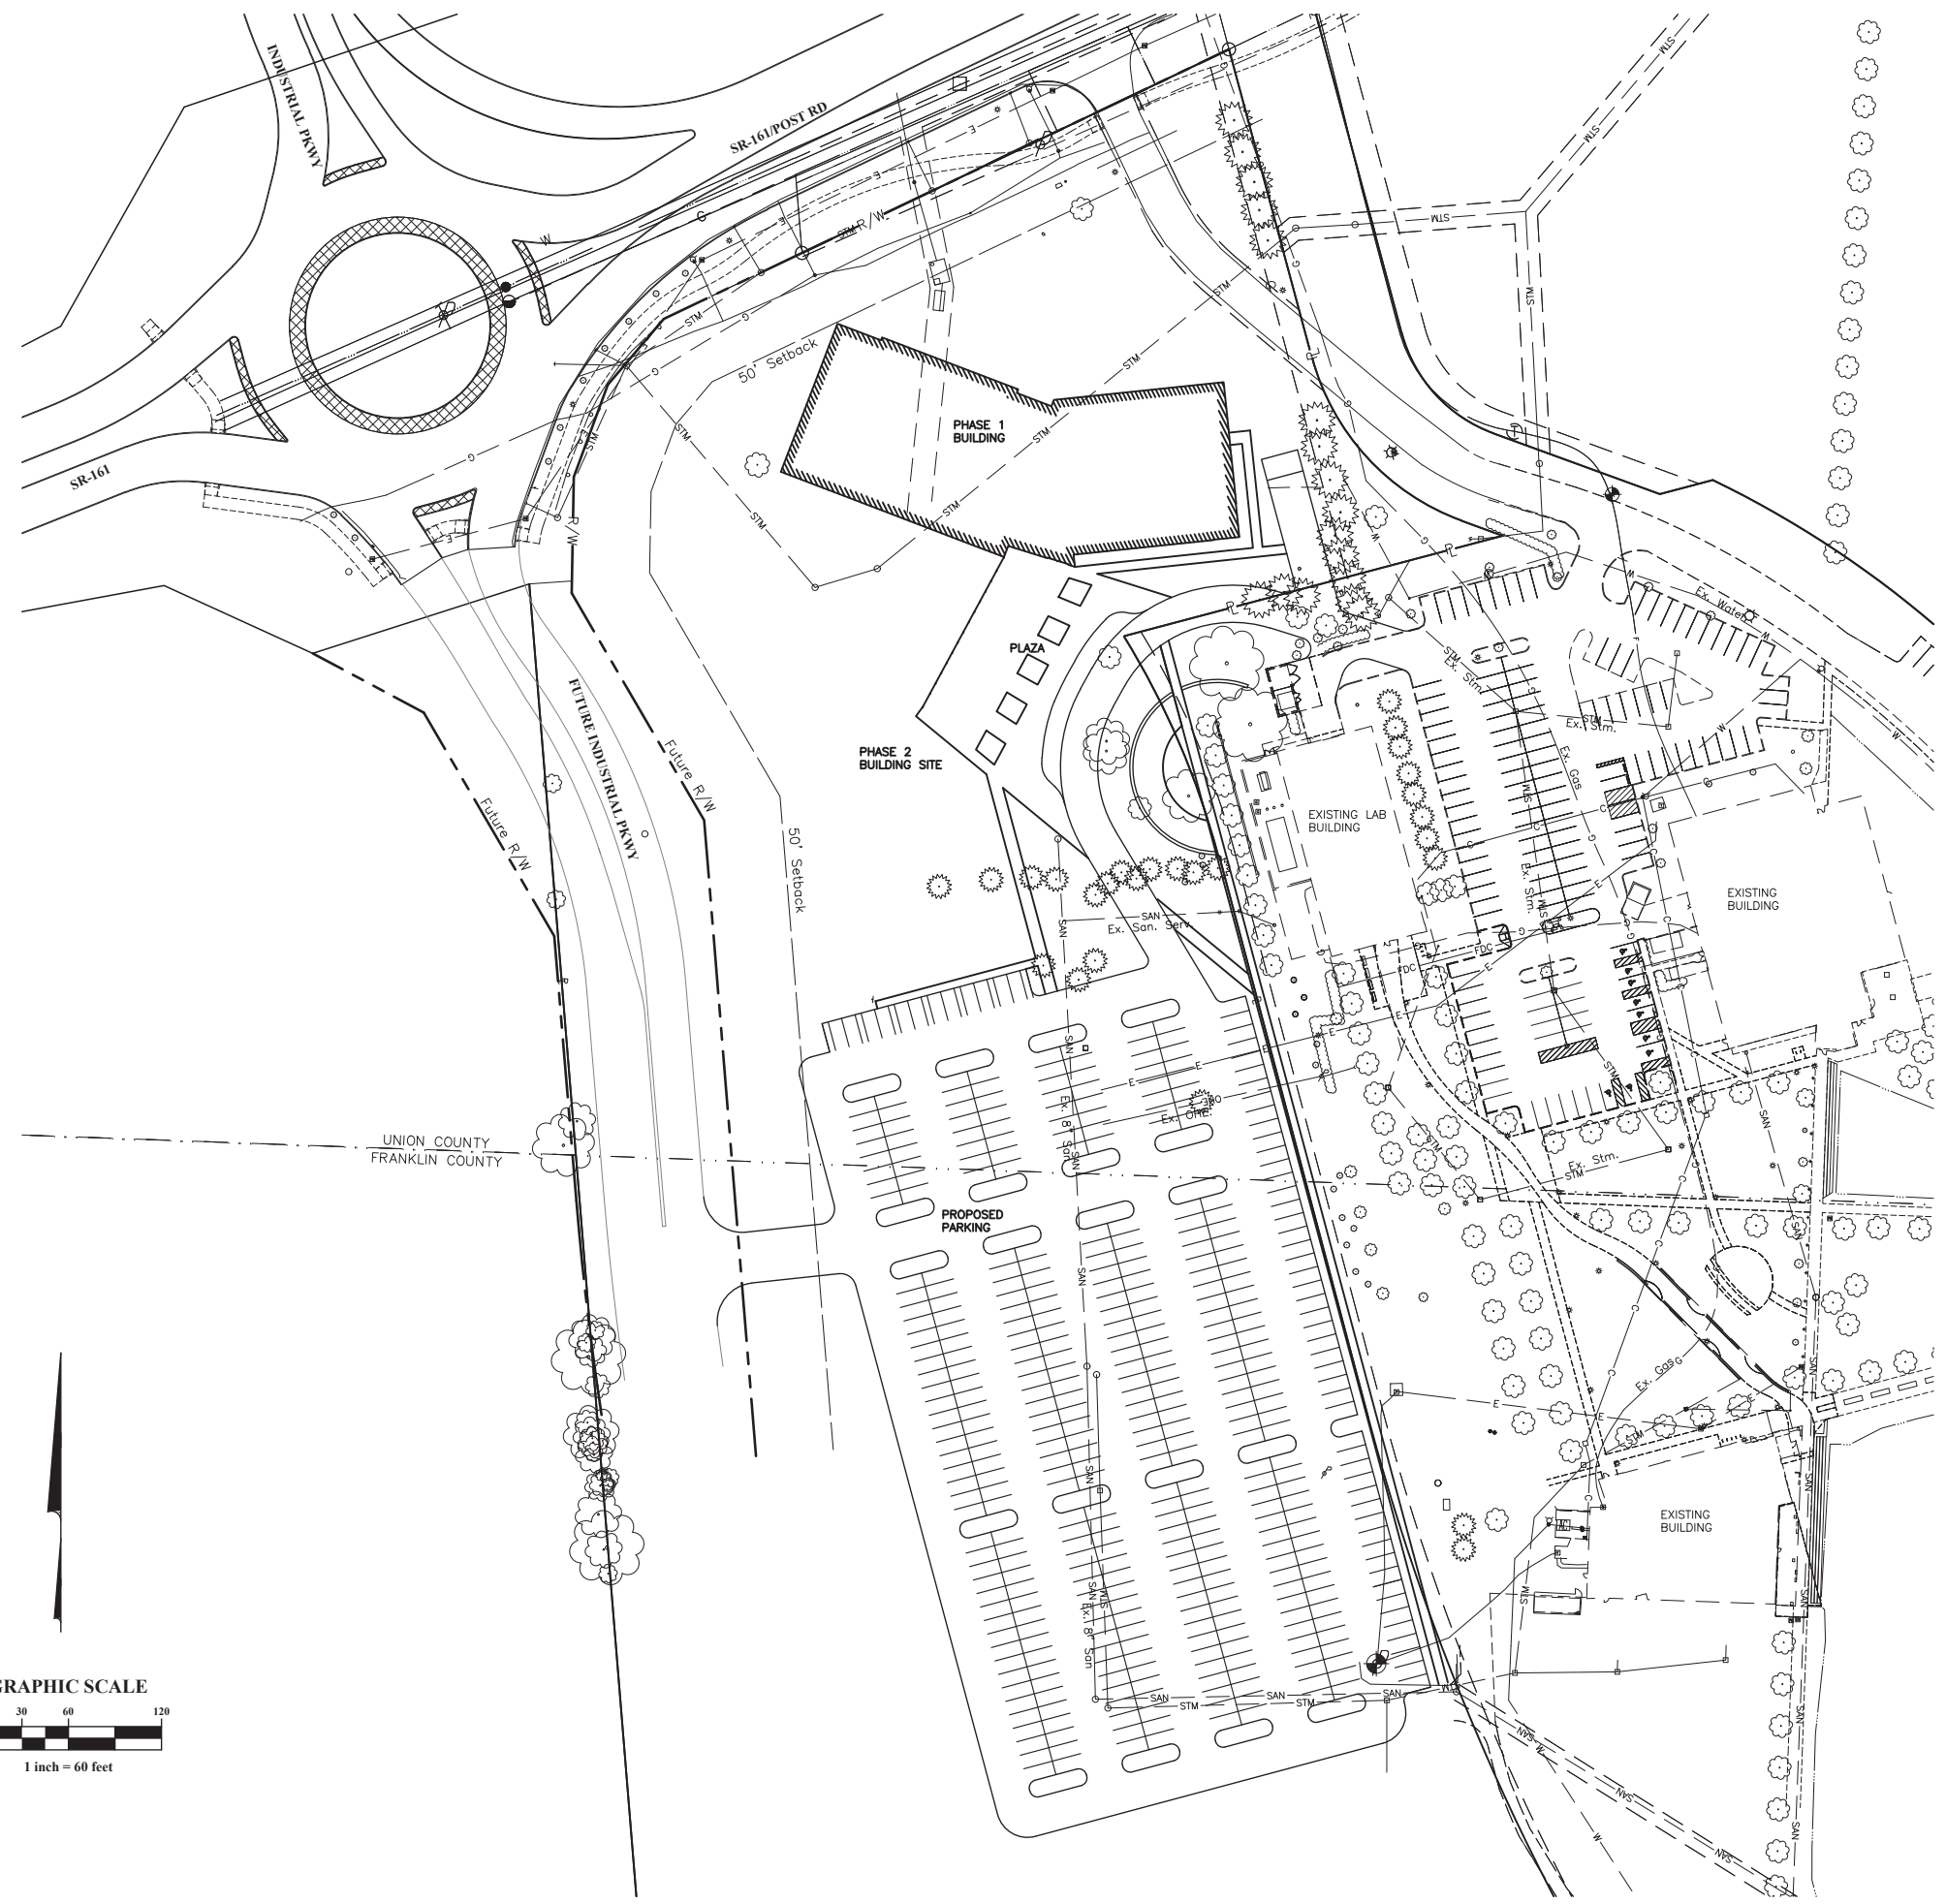

PRELIMINARY
NOT TO BE USED FOR
CONSTRUCTION

PLAN SET DATE
November 20, 2013

A:\2013\1731\New\05\Sheet\Development\plan13 Site Planning\Lot_Sound_By_Simulation_Detailed_11/21/2013 2:14 PM
 1 Xref: CS-REF-1