

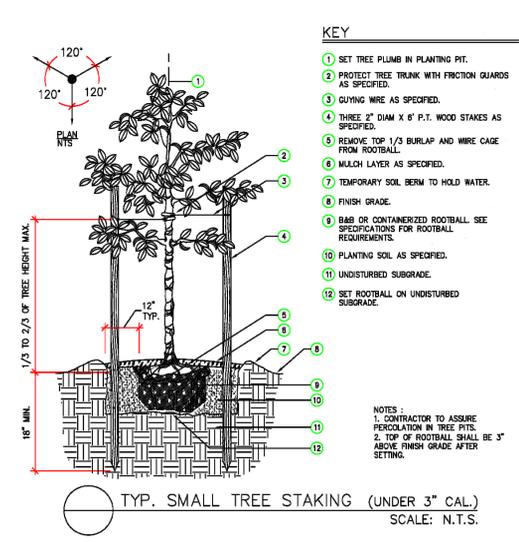


SITE PLAN
1"=30'
0 10 30 50 100'

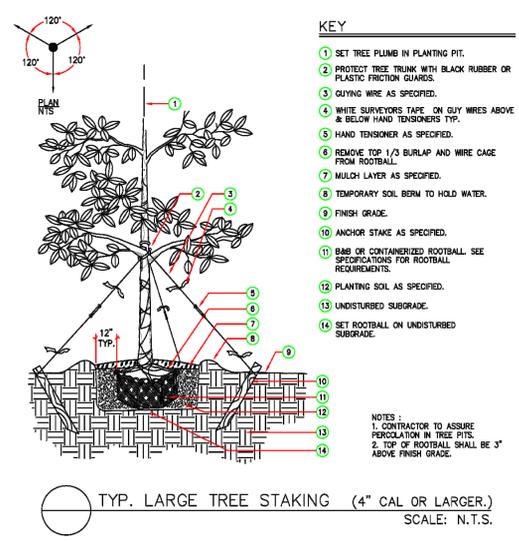


PLANT SCHEDULE (TO PROVIDE 100% OPACITY)

Symbol	Latin and Common Names	Size & Specifications	Spacing	Total
AC - 6'-7'	Abies concolor White Fir	6'-7"x4'-5"; 2" Min. Cal. Full Head	As Shown (A.S.)	9
PO - 6'-7'	Picea omorika Serbian Spruce	6'-7"x4'-5"; 2" Min. Cal. Full, Straight Trunk	A.S.	2
JCBP - 7'	Juniperus chinensis 'Blue Point' Blue Point Juniper	7 Gal.; Full; Straight Trunk	A.S.	30
QR - 2"	Red Oak	2" Cal.; Full; Straight Trunk	A.S.	2
PP	Existing Tree	Stake upright	A.S.	

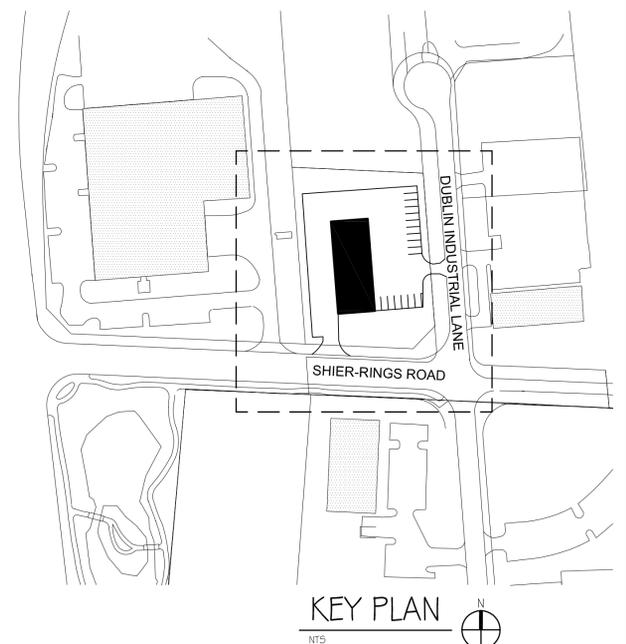

ENTERPRISE
560 Shier Rings Road
Dublin, Ohio

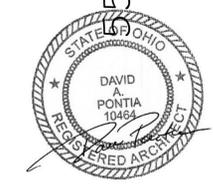

DAVID PONTIA, #9310464
EXPIRATION DATE 12/31/2015

PONTIA
ARCHITECTURE
39 E. Main Street, Suite 101
New Albany, Ohio 43054
614-245-6273 fax 614-245-8791



SHEET TITLE

SITE AND
LANDSCAPING
PLAN

SHEET INFORMATION

PROJECT NUMBER 1499
DRAWN BY PC
CHECKED BY DP
SCALE AS NOTED
ISSUE FOR
DATE 3-5-2014
REVISIONS

SHEET NUMBER

LI.1