


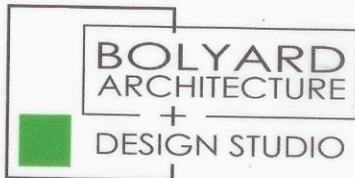


STEVENS RESIDENCE  
143 S. HIGH ST.

EAST ELEVATION  
SCALE:  $1/8" = 1' - 0"$

04/07/14



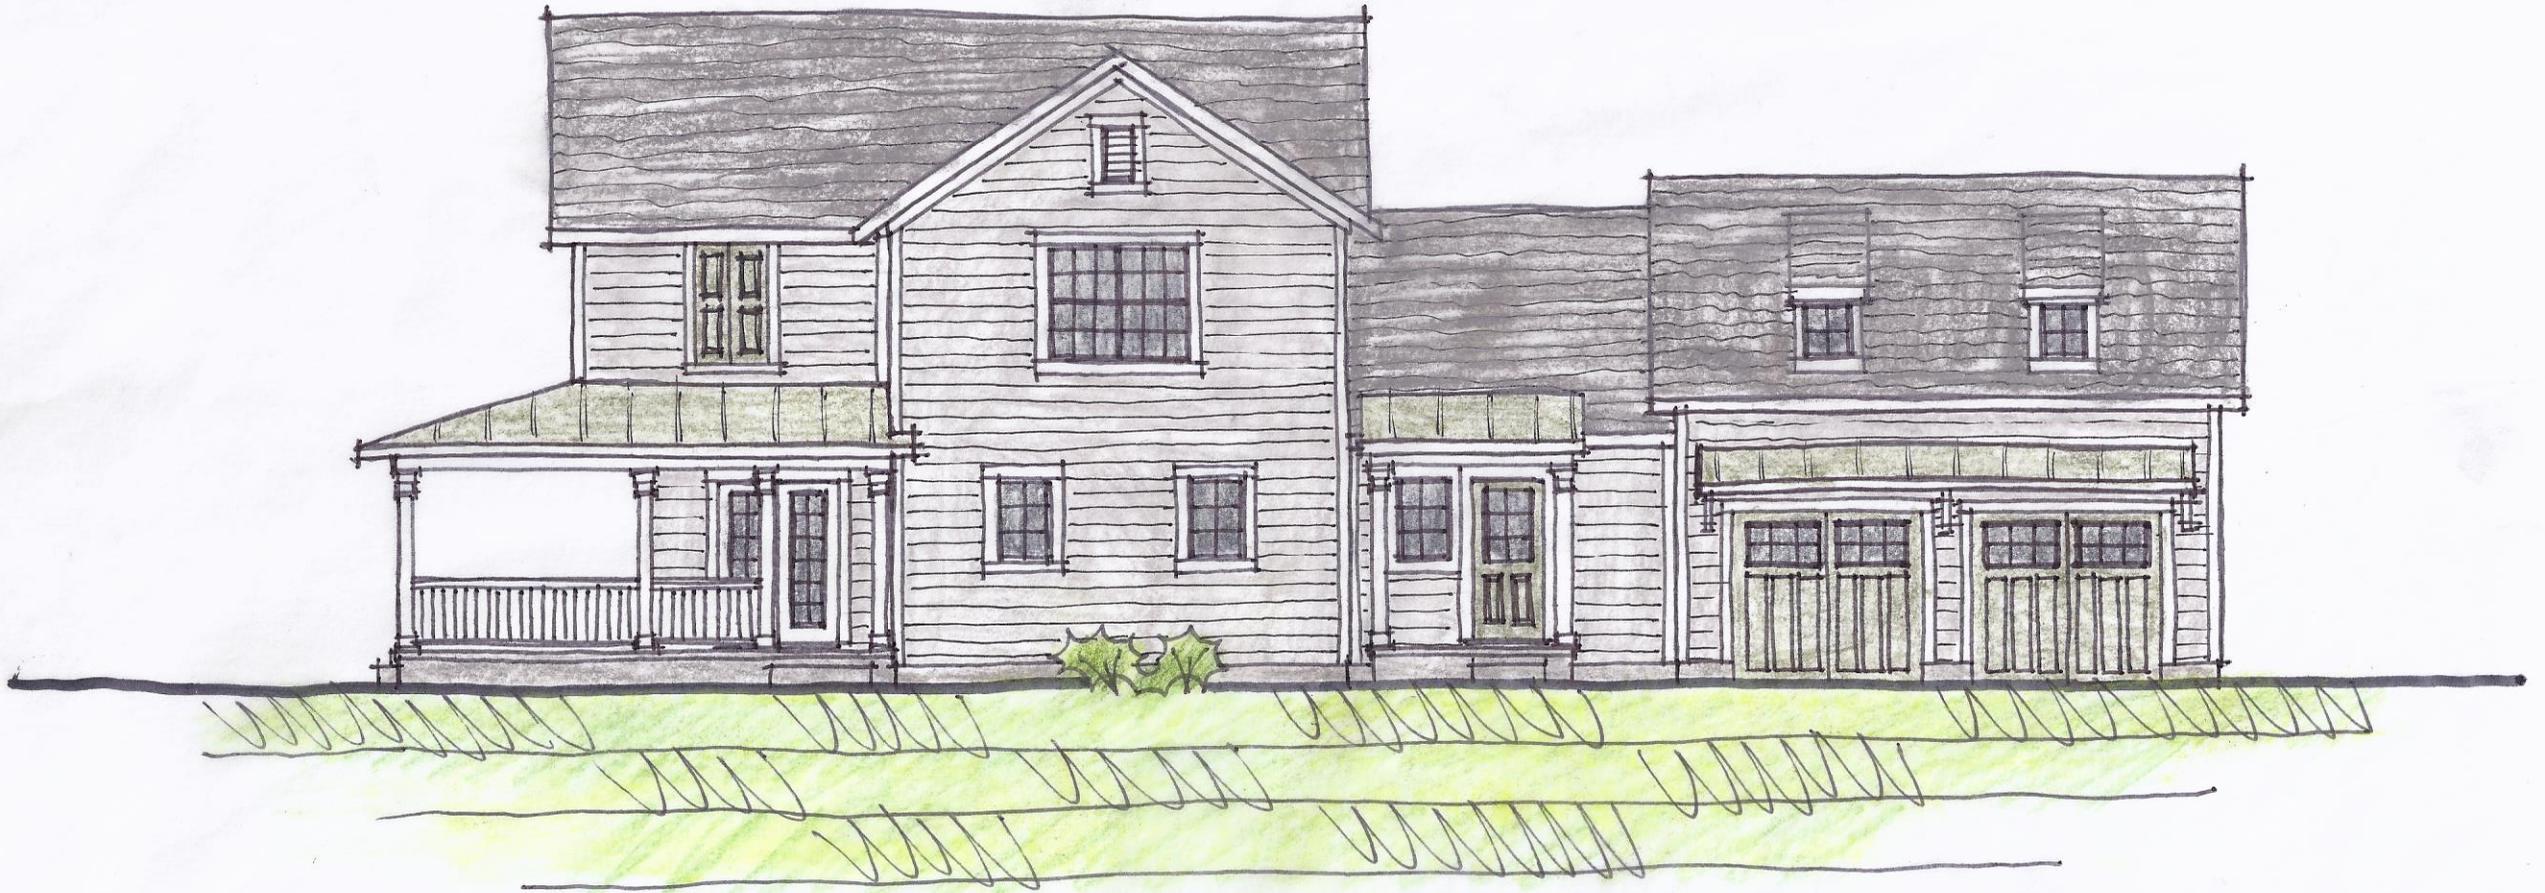

STEVENS RESIDENCE  
143 S. HIGH ST.

NORTH ELEVATION  
SCALE: 1/8" = 1'-0"

04/07/14

