

NO.	ISSUE	DATE
	Landscape Revision	05.05.2014


Sheet Information	
Date	April 23rd, 2014
Job Number	BS-0101
Drawn	AP
Checked	AP
Approved	AP
Title	

SITE PLAN


SCALE: 1" = 20'-0"




Sheet
 L-1

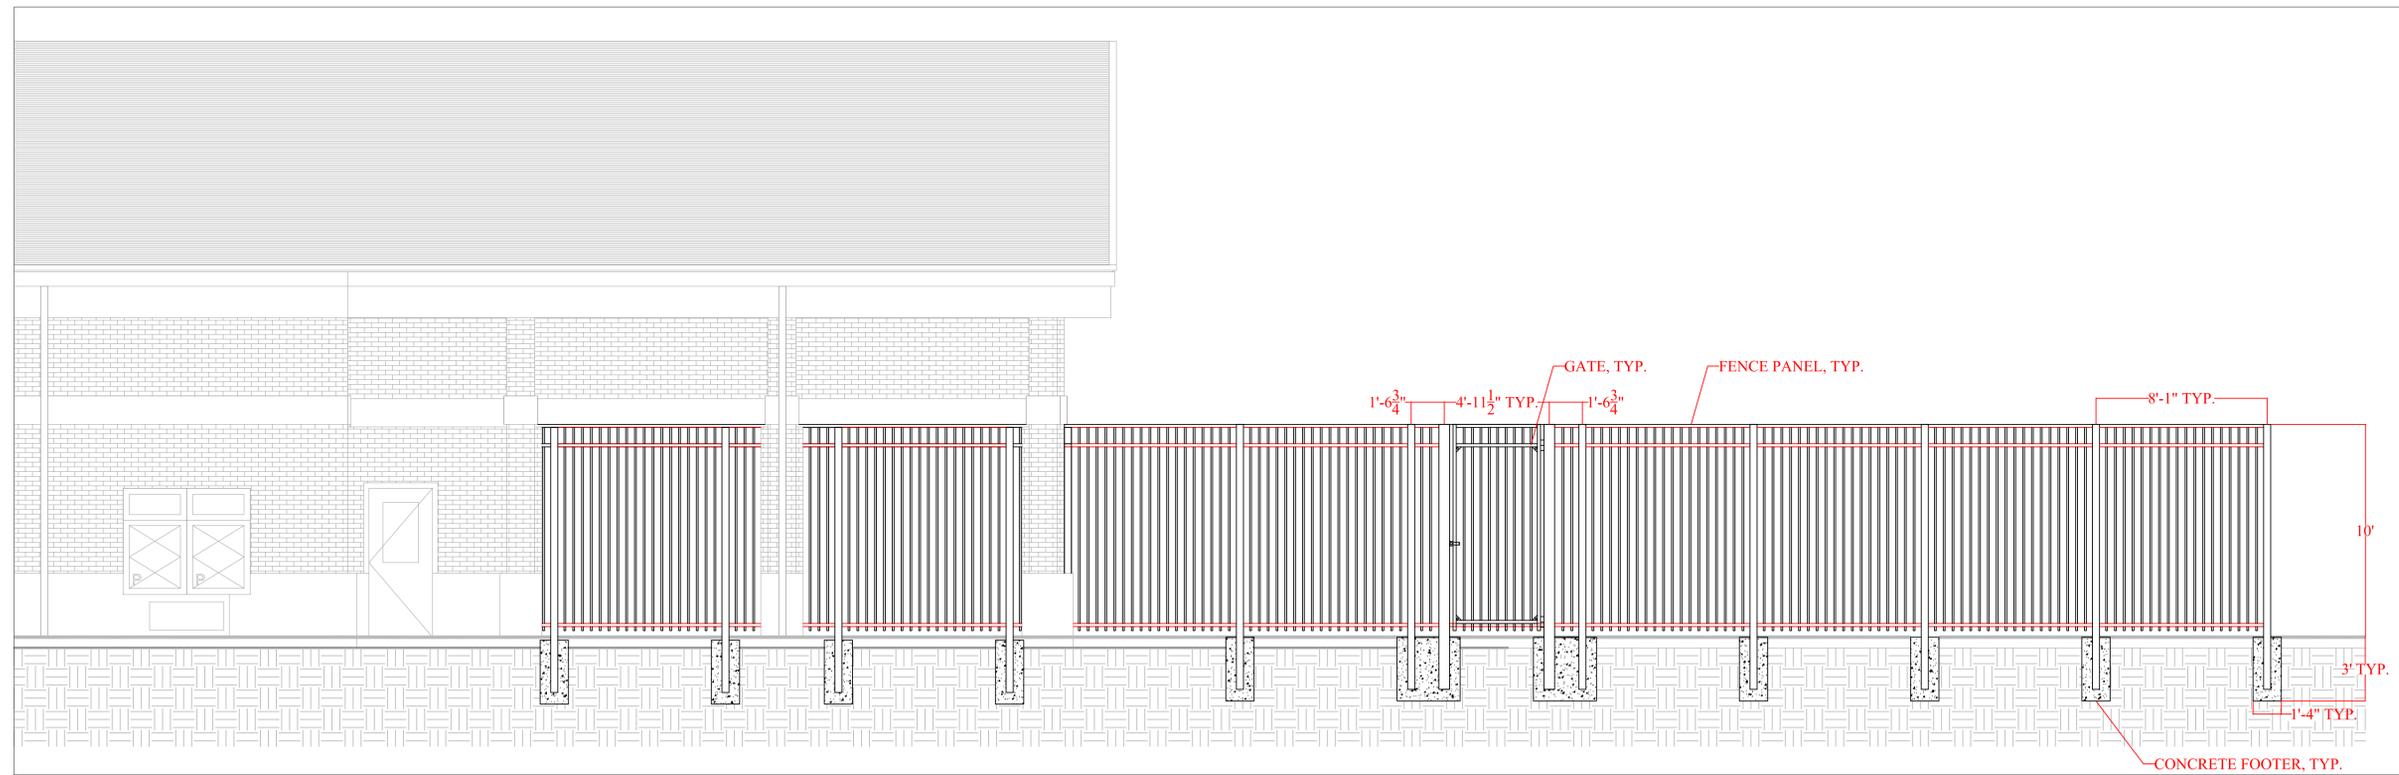

A FENCE ELEVATION
scale $\frac{1}{4}'' = 1'-0''$

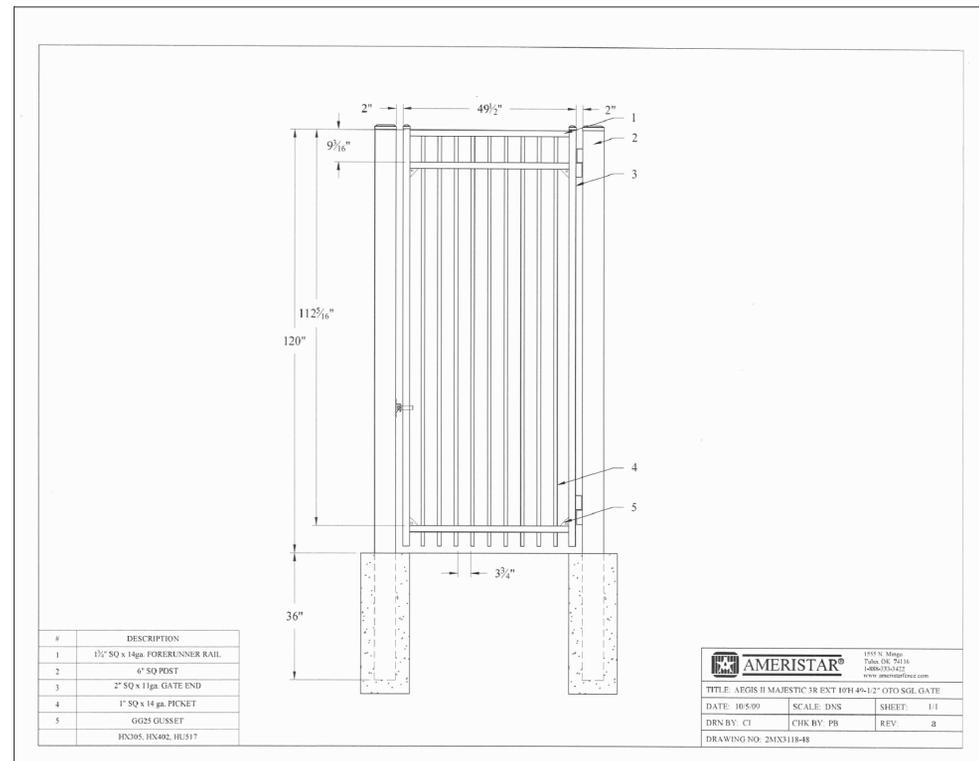

B GATE PANEL ELEVATION DETAIL
N.T.S.

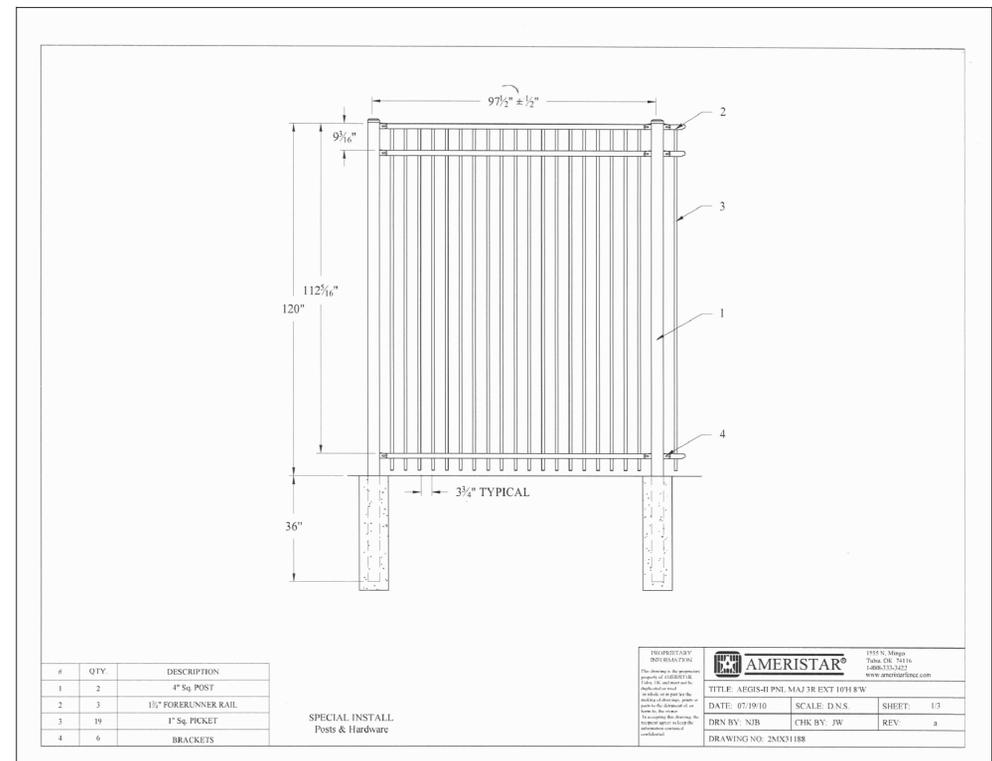

C FENCE PANEL ELEVATION DETAIL
N.T.S.

NO	ISSUE	DATE
	Revision	05.05.2014

Sheet Information	
Date	April 23rd, 2014
Job Number	BS-0101
Drawn	AP
Checked	AP
Approved	AP
Title	

FENCE
ELEVATION

Sheet
L-2