



- GENERAL NOTES
1. RED DASHED LINE INDICATES PROFILE OF ROOF AND ROOF TOP MECHANICAL UNITS
  2. ALL MATERIALS ARE TO BE CONTEXTUAL AND MEETING CITY STANDARDS
  3. DUMPSTER ENCLOSURE TO MATCH BUILDING IN TEXTURE AND MATERIAL

Sawmill Road & Hard Road - Dublin, Ohio

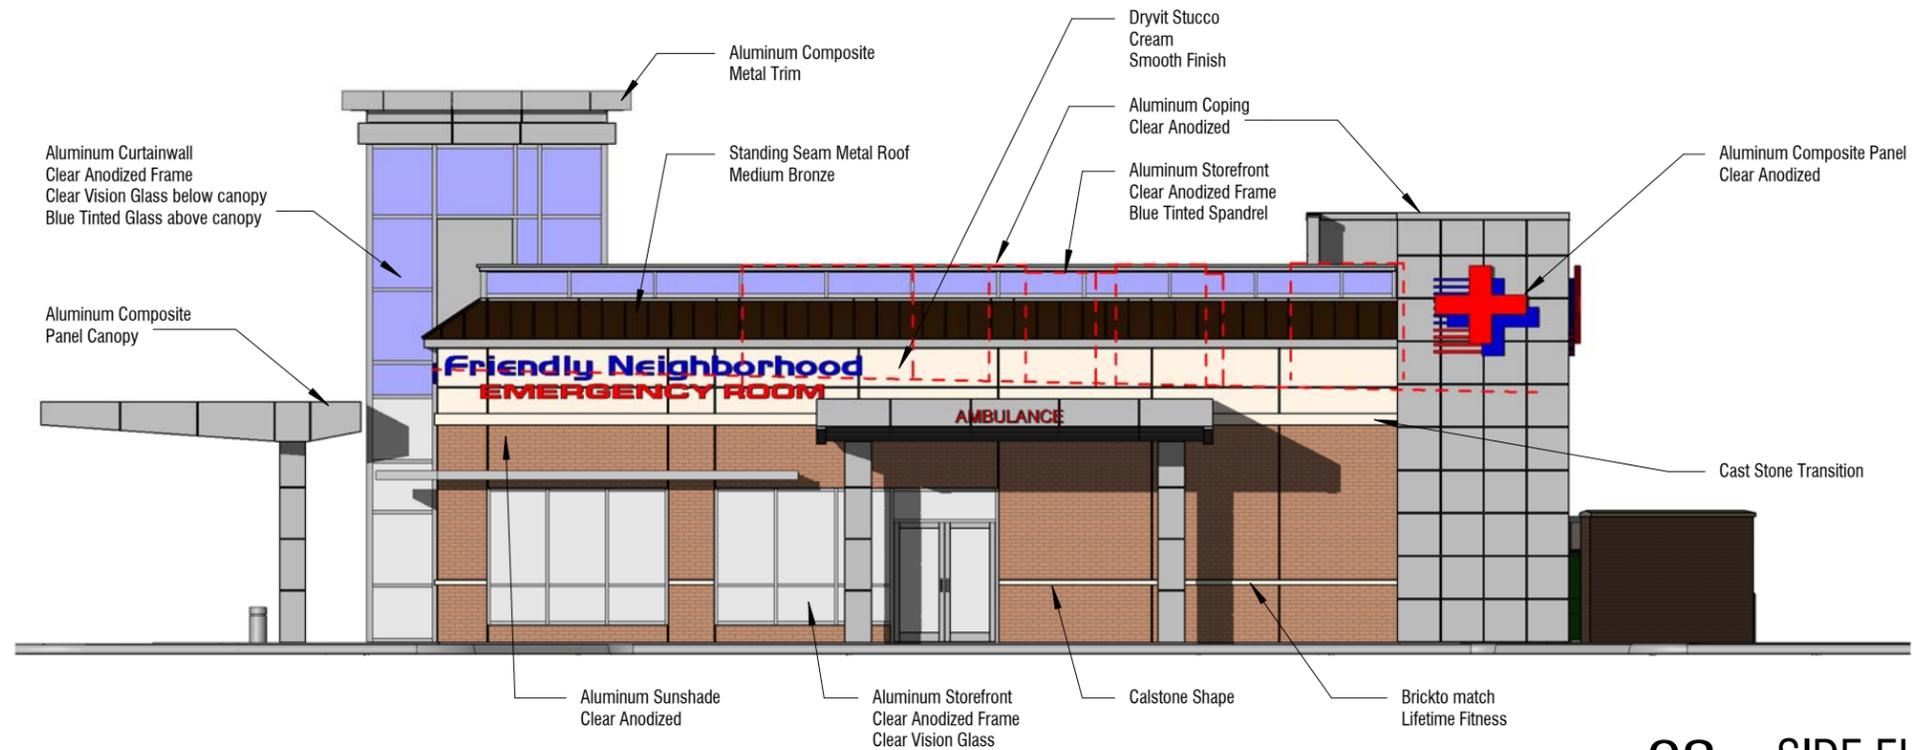

**02 SIDE ELEVATION**  
02 SCALE: 3/32" = 1'-0"

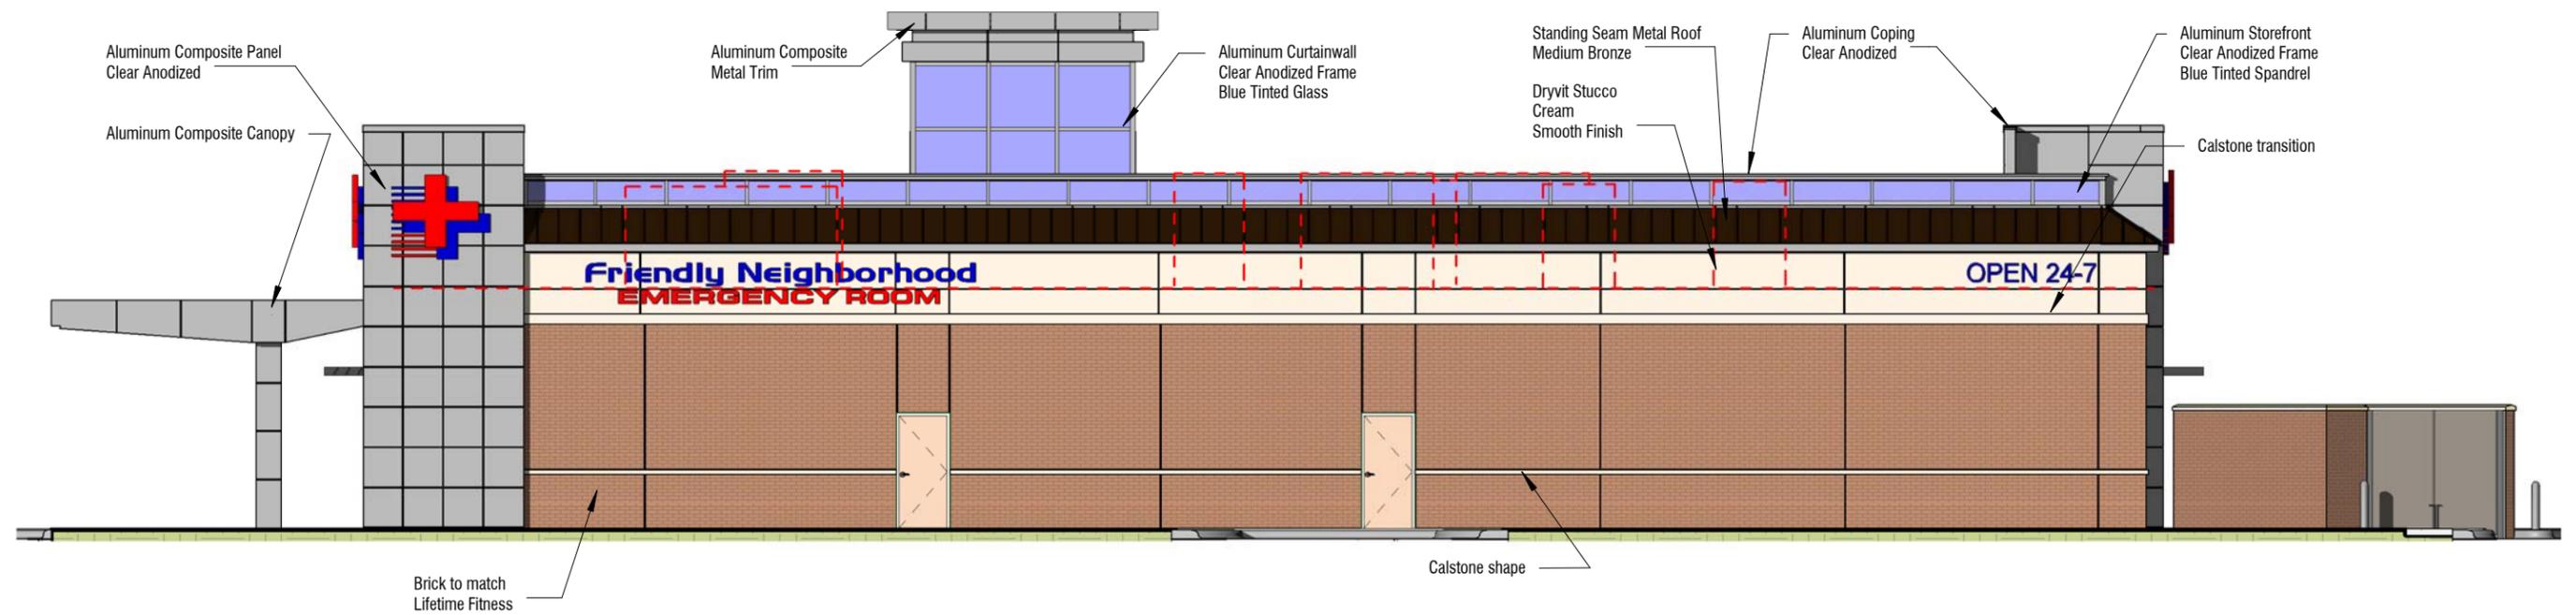

**01 REAR ELEVATION**  
02 SCALE: 3/32" = 1'-0"

- GENERAL NOTES**
1. RED DASHED LINE INDICATES PROFILE OF ROOF AND ROOF TOP MECHANICAL UNITS
  2. ALL MATERIALS ARE TO BE CONTEXTUAL AND MEETING CITY STANDARDS
  3. DUMPSTER ENCLOSURE TO MATCH BUILDING IN TEXTURE AND MATERIAL

Sawmill Road & Hard Road - Dublin, Ohio