

## GENERAL NOTES

1. SEE DETAIL LOCATION PLANS FOR SPECIFIC LOCATION INFORMATION
2. PHASE 1 SIGNS MUST BE INSTALLED PRIOR TO FIRST DAY OF CLASSES ON AUGUST 31
3. PHASE S SIGNS WILL BE INSTALLED AFTER PARKING LOT IS COMPLETE, ANTICIPATED COMPLETION DATE IS NOVEMBER, 2015

## BID DOCUMENTS

revision	date	issued
△		
△		
△		
△		
△		
△		
△		
△		

seal


issue date  
07.30.2015

project number  
c15522

sheet name  
**Master Location Plan**

sheet number  
**L 1.0**

11 10 9 8 7 6 5 4 3 2 1

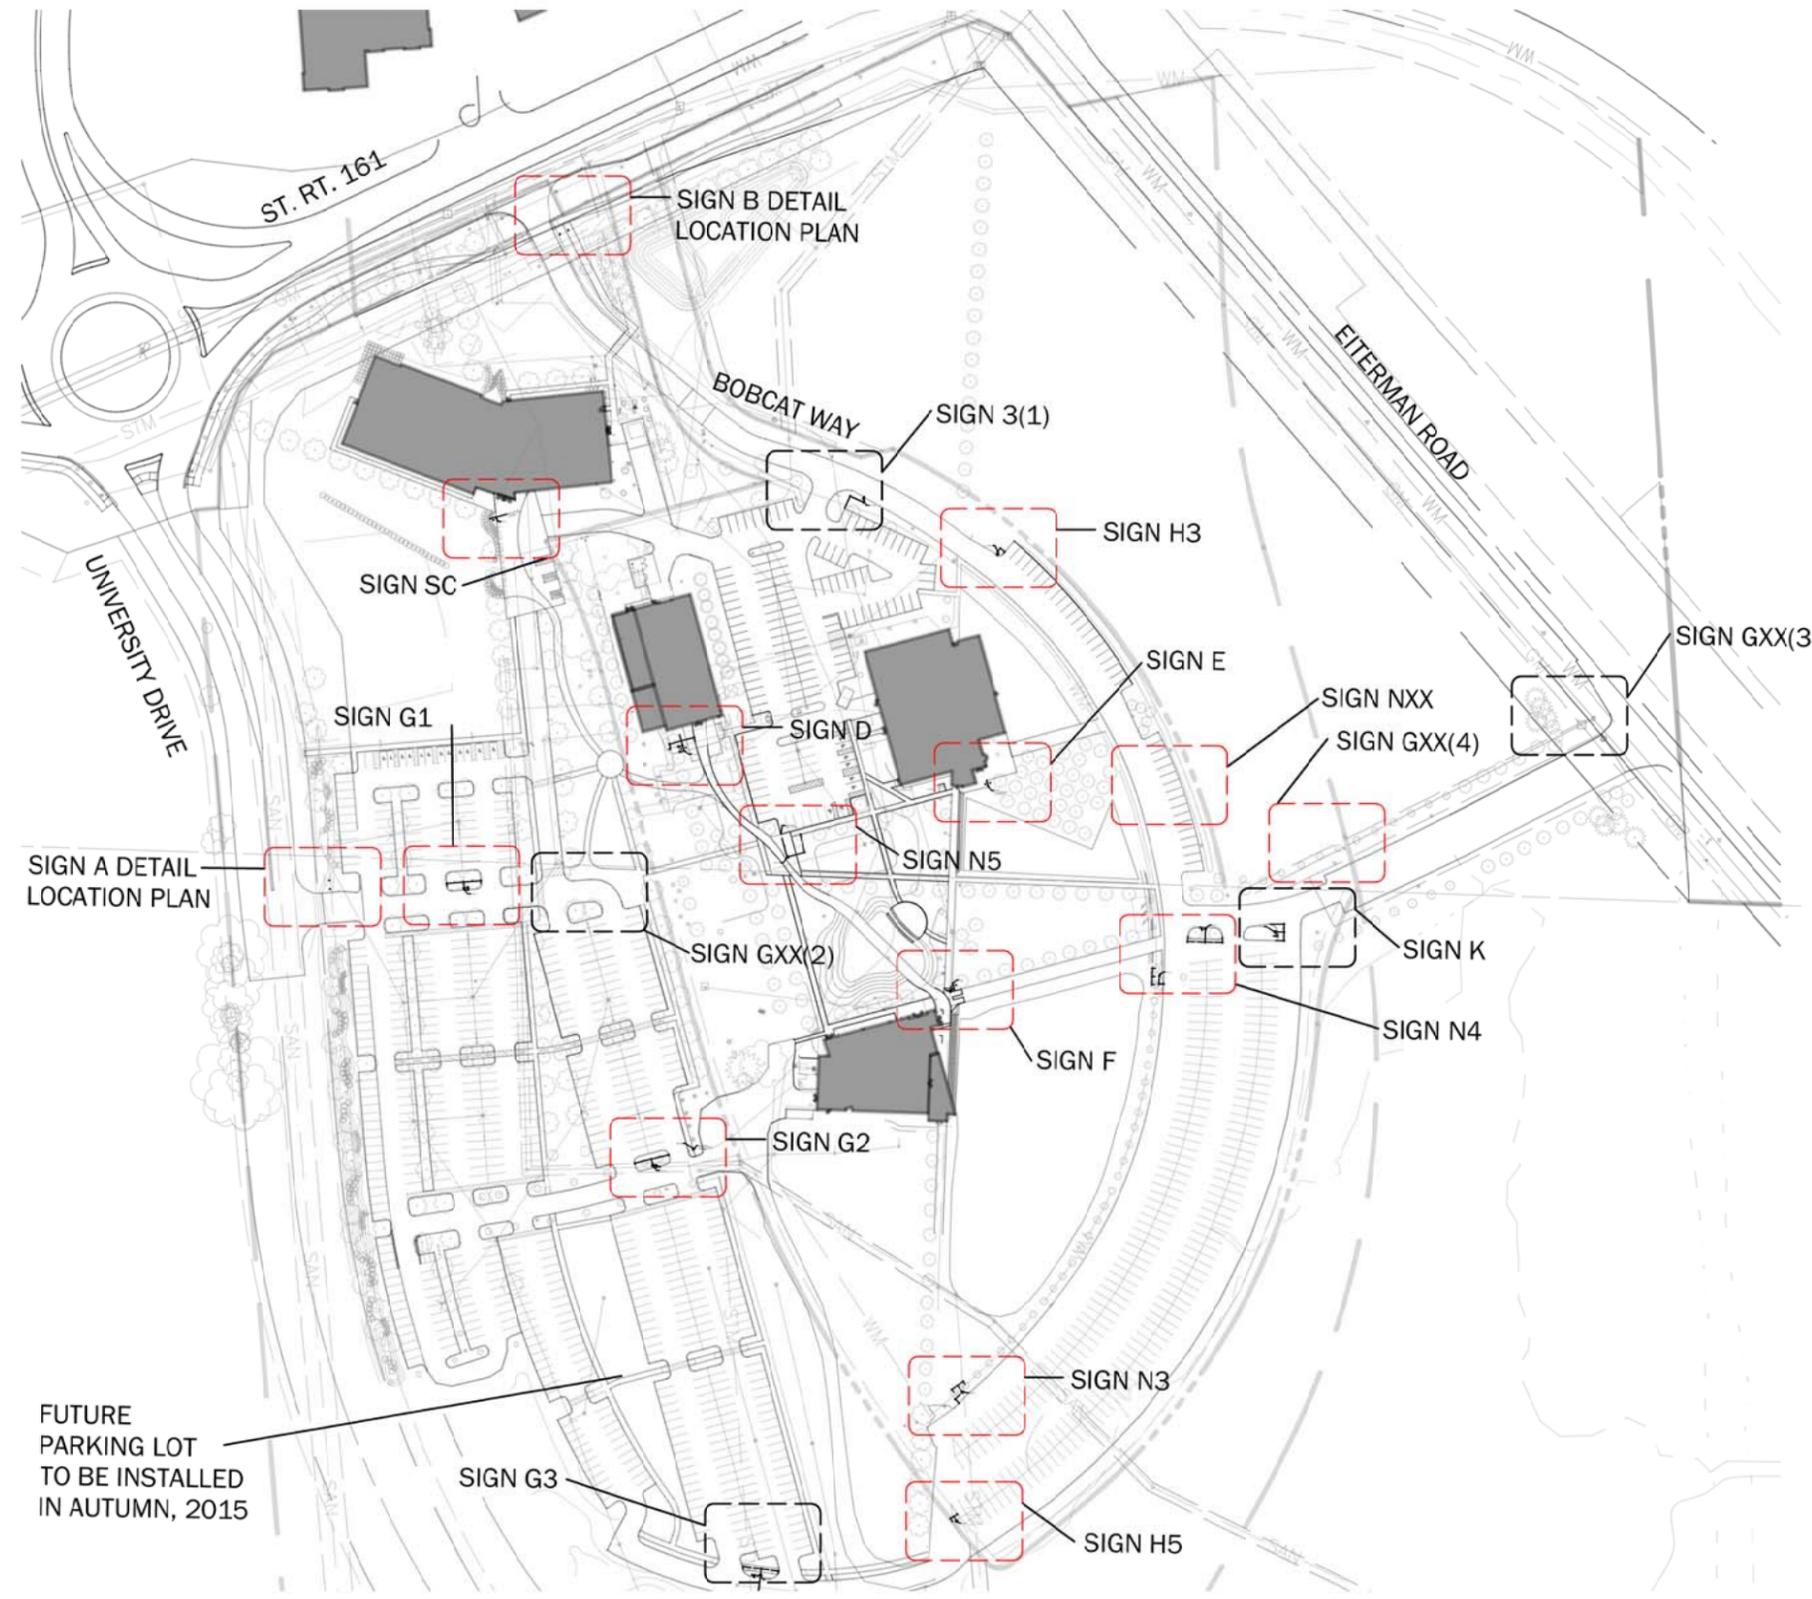

## SITE PLAN

Scale: 1" = 200'-0"



11 10 9 8 7 6 5 4 3 2 1