



JAGUAR LAND ROVER
LOOKING WEST




MAG CAMPUS
VIEW FROM RT. 33

think. create. do.

PHASE 2
PORSCHE / LAMBORGHINI
FOR REFERENCE ONLY

PHASE 1
JAGUAR / LANDROVER

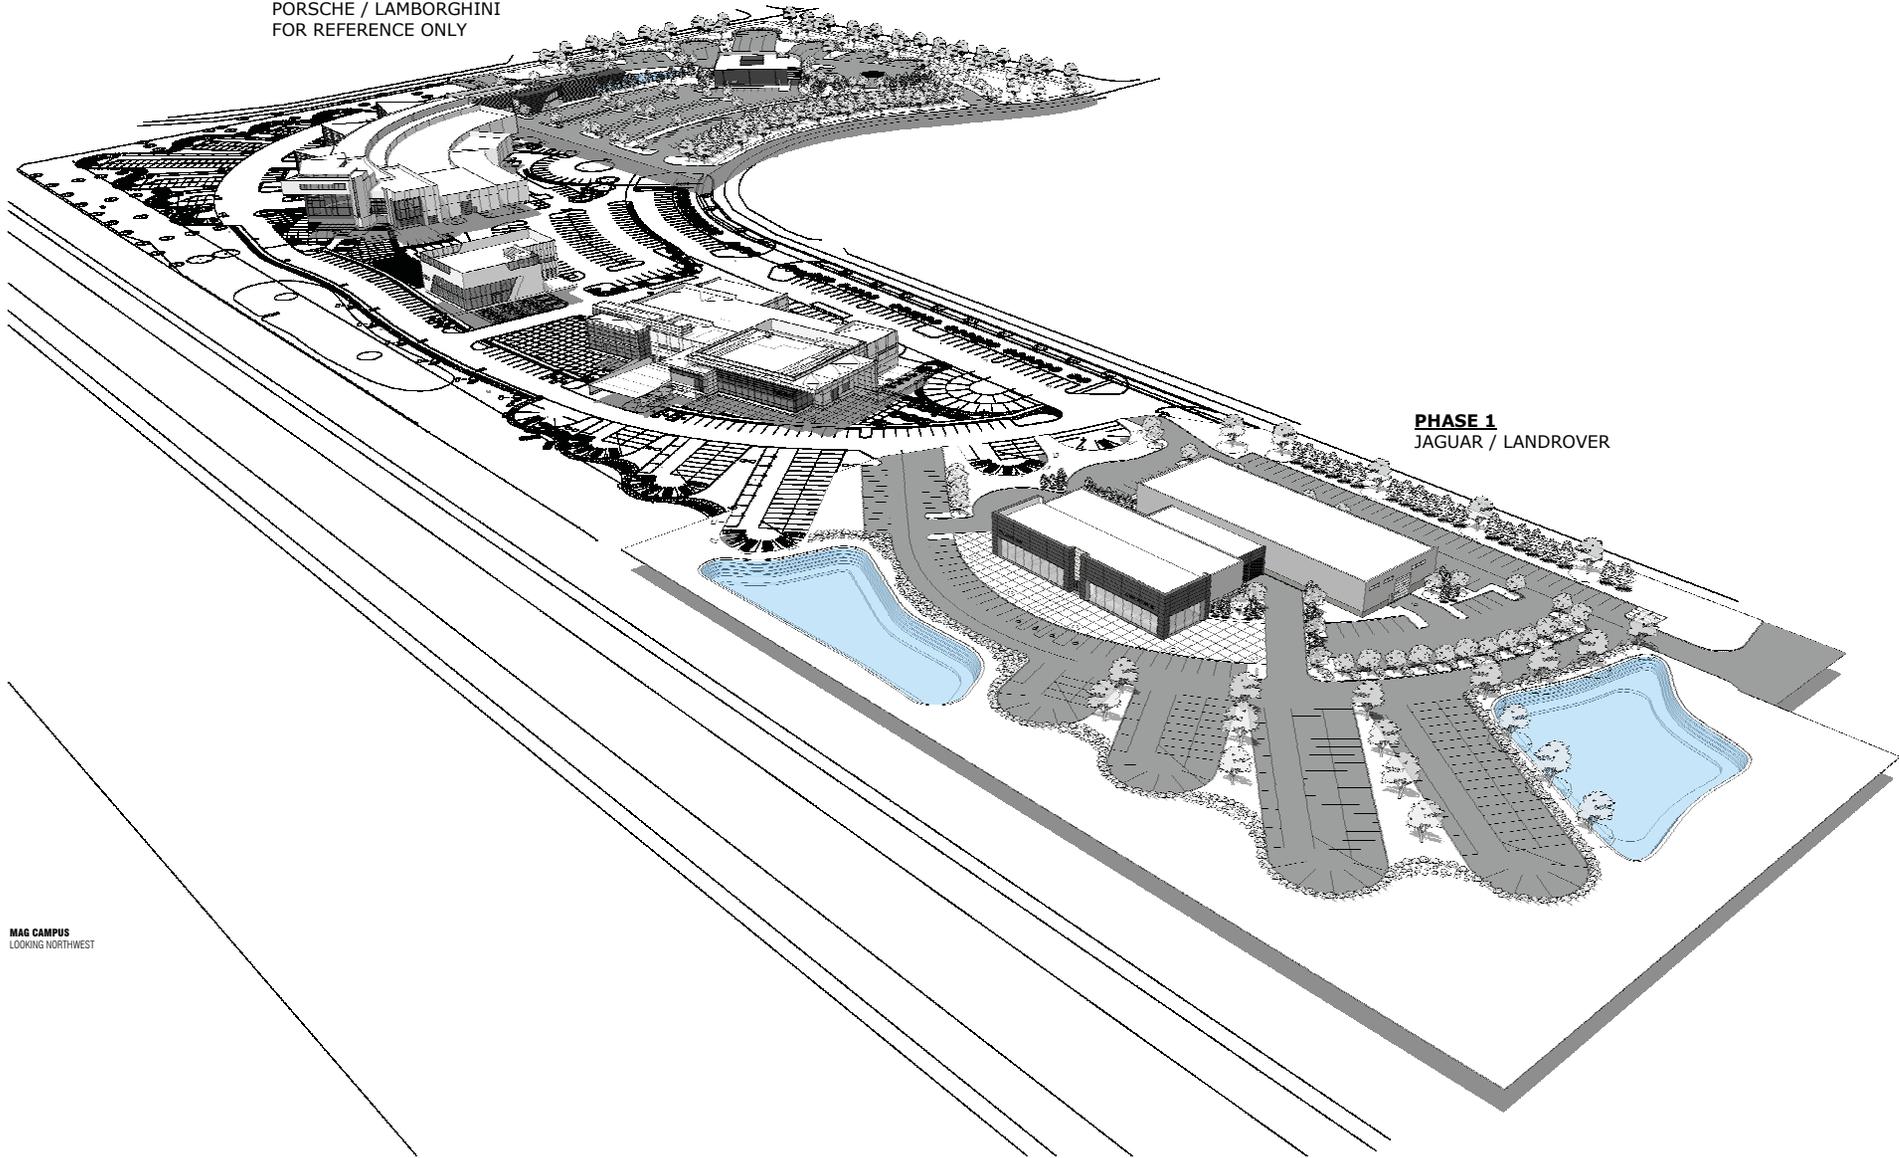


MAG CAMPUS
LOOKING NORTHWEST

think. create. do.



think. create. do.

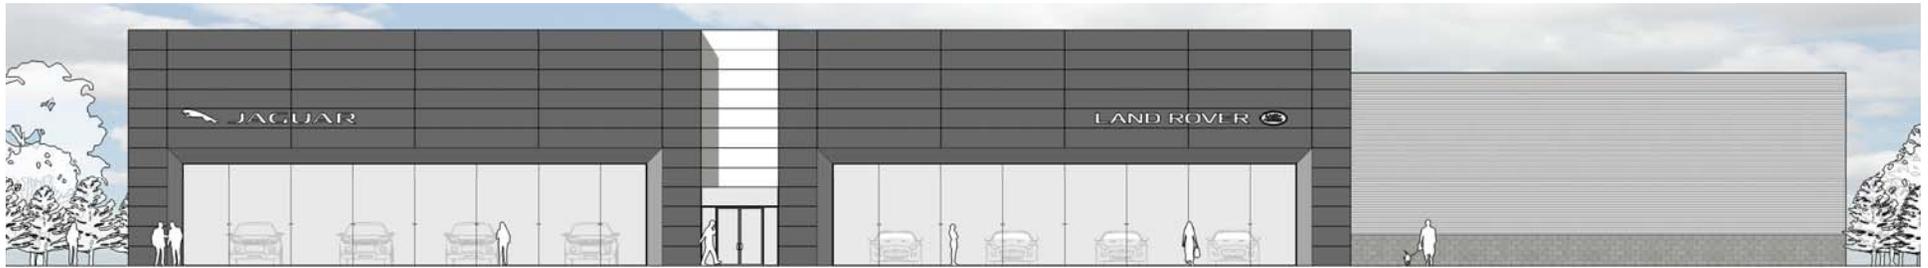

SOUTH ELEVATION
SCALE: 1/8" = 1'-0"



WEST ELEVATION
SCALE: 1/8" = 1'-0"



NORTH ELEVATION
SCALE: 1/8" = 1'-0"



EAST ELEVATION
SCALE: 1/8" = 1'-0"