

FLOOR PLAN LEGEND


City of Dublin
Approved for Construction
BPS.15-21145.CO
M.CNEW EPR.171
33543
05/12/16

INDICATES PARTITION WITH SOUND ATTENUATION INSULATION. REFER TO THE WALL PARTITION SCHEDULE.
 1 HR RATED WALL
 2 HR RATED WALL
 1/2 HR RATED WALL

INDICATES SHAFTS UNLESS NOTED OTHERWISE. SEE G SERIES SHEETS FOR WALL TYPE SCHEDULE. WALL ASSEMBLY TO BE CONTINUOUS THROUGH THE ROOF. WALL ASSEMBLY TO GO THROUGH THE ROOF TO EXIST AND RETURN FOR RESIDENTIAL CORRIDORS. PROVIDE A HORIZONTAL SHAFTS WALL ASSEMBLY AT THE BOTTOM OF THE SHAFT. SEE THE GENERAL NOTES ON THE SHEET FOR ACCESS PANEL REQUIREMENTS AT SHAFT ENCLOSURE. SEE THE SHAFT ASSEMBLY VERTICAL DETAILS.

PLANELEVATION
 MAIL BOX
 PARCEL BOX
 LINE INDICATES ORIENTATION OF KEYHOLE FOR ANSI COMPLIANCE
 SEMI-RECESSED FIRE EXTINGUISHER CABINET. INSTALL FIRE EXTINGUISHER SO THAT THE INTEGRITY OF RATED WALL IS MAINTAINED. CONTINUE TYPE X GYP BOARD ASSEMBLY BEHIND FIRE EXTINGUISHER CABINET. UNIT SHALL NOT ENCRUMPH MORE THAN 4" INTO THE PATH OF EGRESS.
 F.E.C.
 PORTABLE FIRE EXTINGUISHER
 HEARING IMPAIRED UNIT. SEE MEP INFORMATION FOR ADDITIONAL REQUIREMENTS. SEE CODE FLOOR PLANS FOR LOCATIONS
 TYPE A FULLY ACCESSIBLE UNIT. SEE CODE FLOOR PLANS FOR LOCATIONS
 REQUIRED 30"x48" WHEELCHAIR CLEARANCE. 48" SHALL BE CENTERED AT SINKS AND KITCHEN RANGE
 2'-10" MAXIMUM HEIGHT TO THE TOP OF THE KITCHEN OR BATHROOM SINK RM. TYP. AT PUBLIC AREAS & TYPE UNITS
 ELECTRIC FIRE PLACE AND GYPSUM BOARD SURROUND TYP. AT ALL 1, 2 AND 3-BEDROOM PENTHOUSE UNITS U.A.D.
 BALCONY
 UNIT INTERIOR
 MECHANICAL LOWER PAINT TO MATCH EXT. FINISH
 VTAC FLOOR PLAN DIAGRAM
 VTAC UNIT TO BE INSTALLED AT TYPICAL RESIDENTIAL LEVELS. AT PENTHOUSE LEVEL ONLY. LOCATE CLOSET AND DOOR IN LEU OF VTAC UNIT
 TYPICAL ACCESS PANEL LOCATION FOR MECHANICAL UNIT. ACCESS PANEL TO BE PAINTED TO MATCH ADJACENT WALL.

REFER TO SHEET A120 FOR DIMENSIONS AND WALL TYPES UNLESS NOTED ON PLAN.

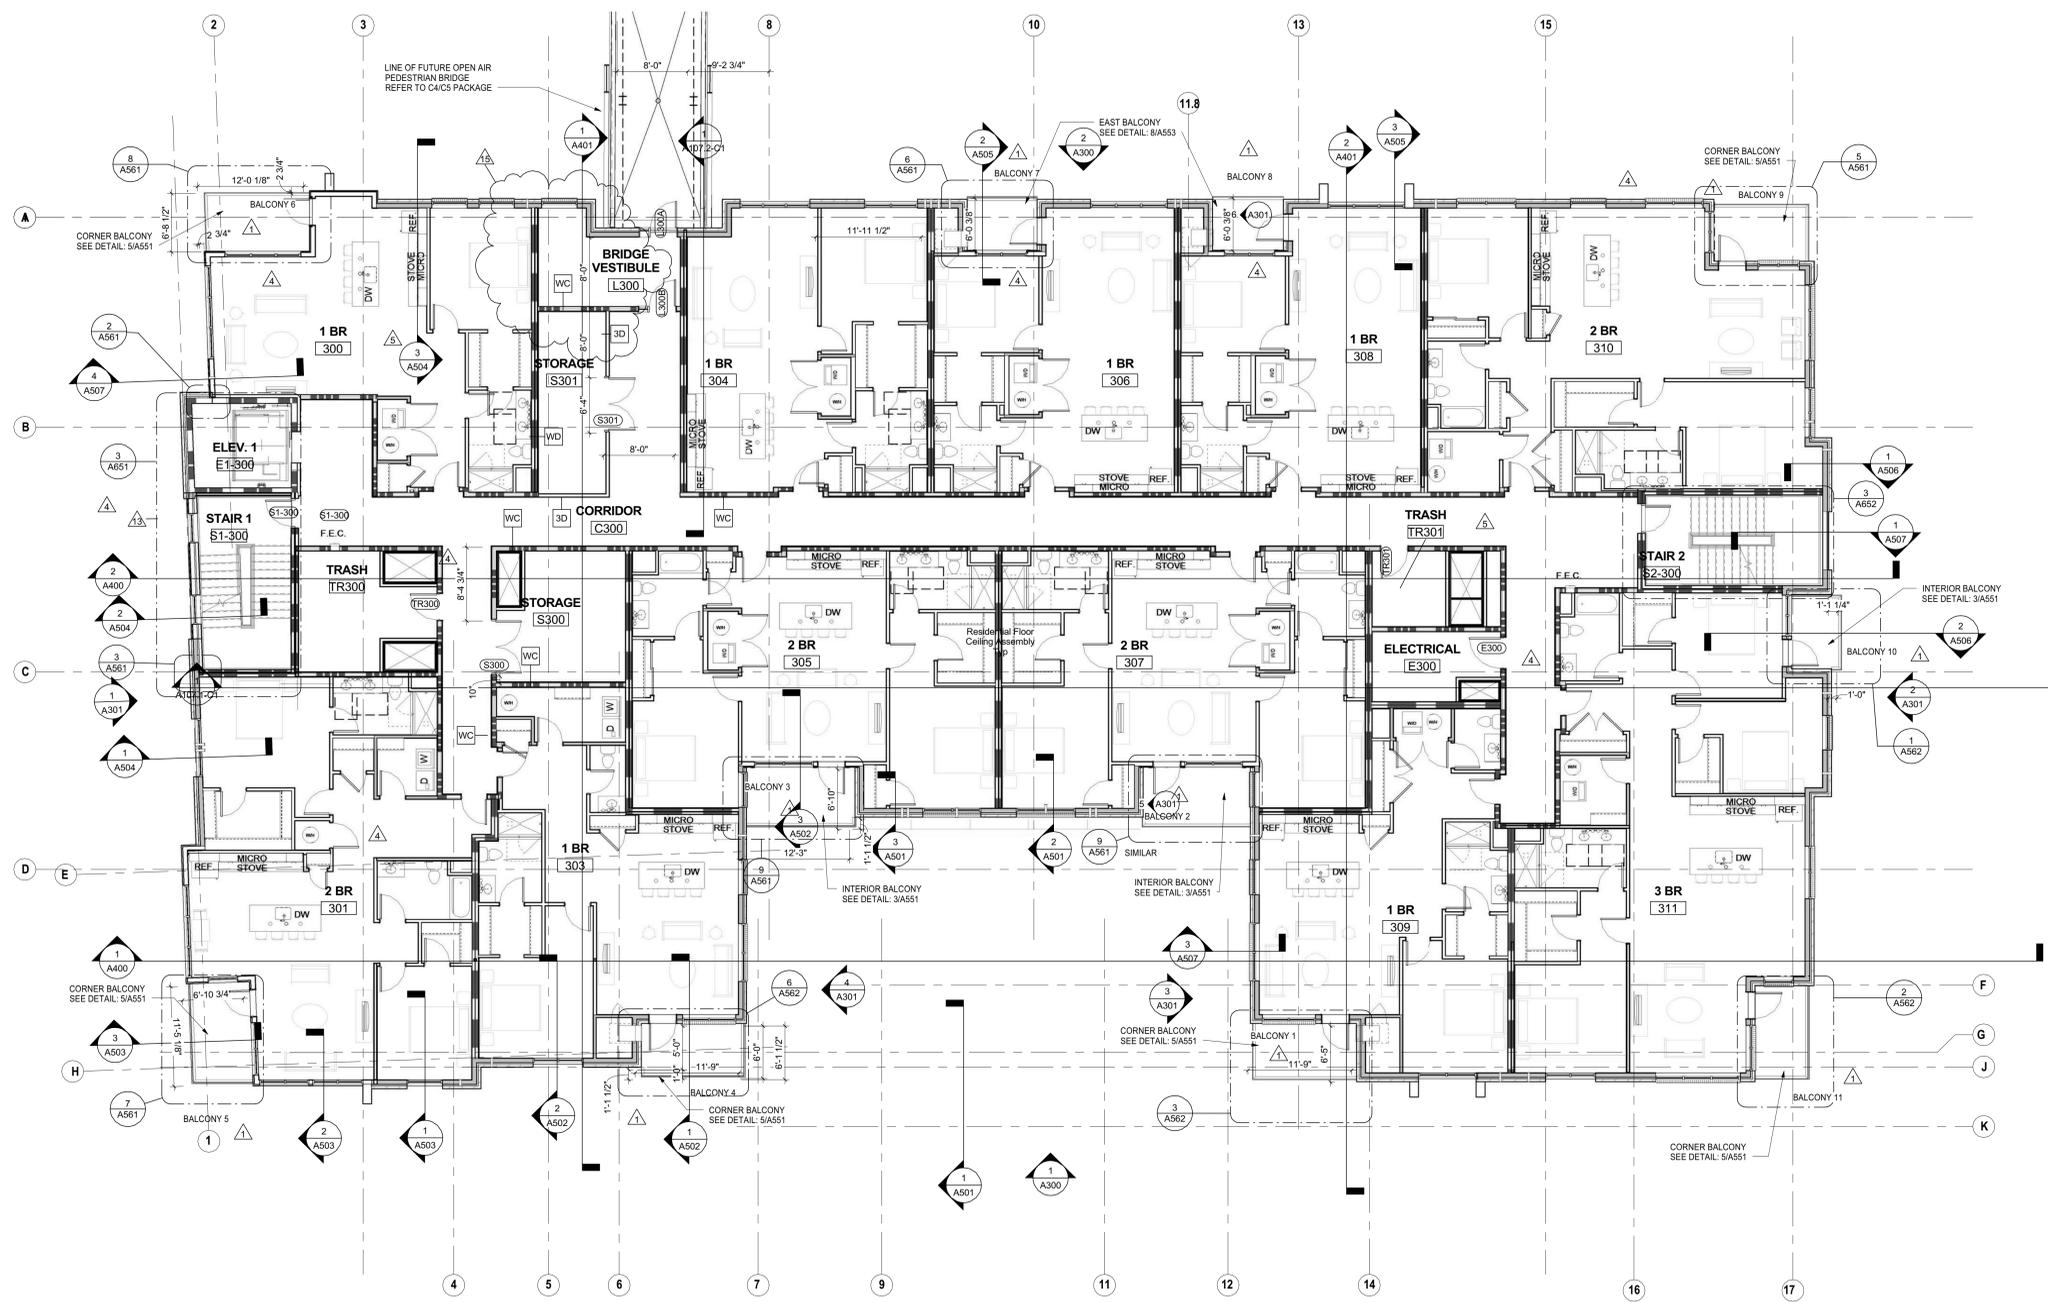

GENERAL NOTES - FLOOR PLAN

- ALL DIMENSIONS ARE TO FACE OF WALL (UNLESS NOTED OTHERWISE).
- SEE STRUCTURAL DRAWINGS FOR LOCATIONS OF ALL STEEL REINFORCING IN WALL & FLOOR CONSTRUCTION.
- SEE FINISH SCHEDULE FOR ADDITIONAL INFORMATION OF LOCATIONS AND TYPES OF FINISH MATERIALS.
- SEE ELEVATIONS AND STRUCTURAL DRAWINGS FOR LOCATIONS OF EXPANSION & CONTROL JOINTS. CONTRACTOR SHALL PROVIDE ADDITIONAL INTERIOR CONTROL JOINTS AS REQUIRED TO COMPLY WITH MAXIMUM SPACING REQUIREMENTS IN SPECIFICATIONS AND NATIONAL MASONRY INSTITUTE. SEE DETAILS ON XXXX.
- MECHANICAL & ELECTRICAL EQUIPMENT SHALL BE ON HOUSEKEEPING PADS. PADS ARE TO PROVIDED BY THE TRADE SUPPLYING THE EQUIPMENT. SEE MECHANICAL AND ELECTRICAL DRAWINGS FOR ADDITIONAL INFORMATION. WORK TO BE COORDINATED THROUGH THE GENERAL TRADES CONTRACTOR. PADS 4" MIN. 4" THICK W/ W.F. (UNLESS NOTED OTHERWISE).
- SEE G SERIES SHEETS FOR WALL TYPE CONSTRUCTION.
- PROVIDE AN 24" X 36" FIRE RATED ACCESS PANEL PER FLOOR AT ALL KITCHEN GREASE SHAFTS LOCATIONS AND EVERY OTHER FLOOR FOR ALL OTHER SHAFTS LOCATIONS. ACCESS PANELS TO FACE THE PUBLIC CORRIDOR SIDE. COORDINATE MOUNTING HEIGHT WITH ARCHITECT IN THE FIELD.
- DO NOT RUN PIPELINE, CONDUITS OR ANY DEVICES INTO THE SHAFT ASSEMBLY. SHAFT ASSEMBLY TO REMAIN FOR THE SOLE PURPOSE OF THE MECHANICAL DUCTS.
- ELEVATION 810.00 EQUALS 100'-0"
- INSTALL FIRE EXTINGUISHER SO THE INTEGRITY OF THE RATED WALL IS MAINTAINED. CONTINUE THE TYPE X GYPSUM BOARD ASSEMBLY BEHIND THE FIRE EXTINGUISHER CABINET.
- SEE A300 SERIES SHEETS FOR UNIT LAYOUT INFORMATION.
- ALL WOOD SILL PLATES IN WALLS AT PODIUM LEVEL TO BE PRESSURE TREATED.
- EXTERIOR BEARING WALLS TO BE 1 HOUR RATED. REFER TO STRUCTURAL SHEETS FOR BEARING WALL CONDITIONS.
- COORDINATE SHAFT WALL ALIGNMENT WITH ARCHITECT TO MAINTAIN REQUIRED RATING IN ADJACENT WALLS.

KEY PLAN



#	DATE	CHANGE DESCRIPTION
1	02-17-15	Addendum 1
4	05-06-15	Addendum 4
5	07-29-15	Bulletin 1
13	11-23-15	Bulletin 9
15	02-18-16	Bulletin 14

BRIDGE PARK BUILDING C1
 6880 RIVERSIDE DR. DUBLIN, OH 43017



MOODY•NOLAN
 RESPONSIVE ARCHITECTURE

300 Spruce Street
 Suite 300
 Columbus, Ohio 43215
 Phone: (614) 461-4664
 Fax: (614) 280-8881
 www.moodynolan.com

Dwg Coord.: Author
 Tech. Coord.: Checker
 14145

LEVEL 3 FLOOR PLAN
 CD PERMIT / GMP SET

A130
 02.05.2015

1 PLAN LEVEL 3 - OVERALL FLOOR PLAN
 1/8" = 1'-0"

