


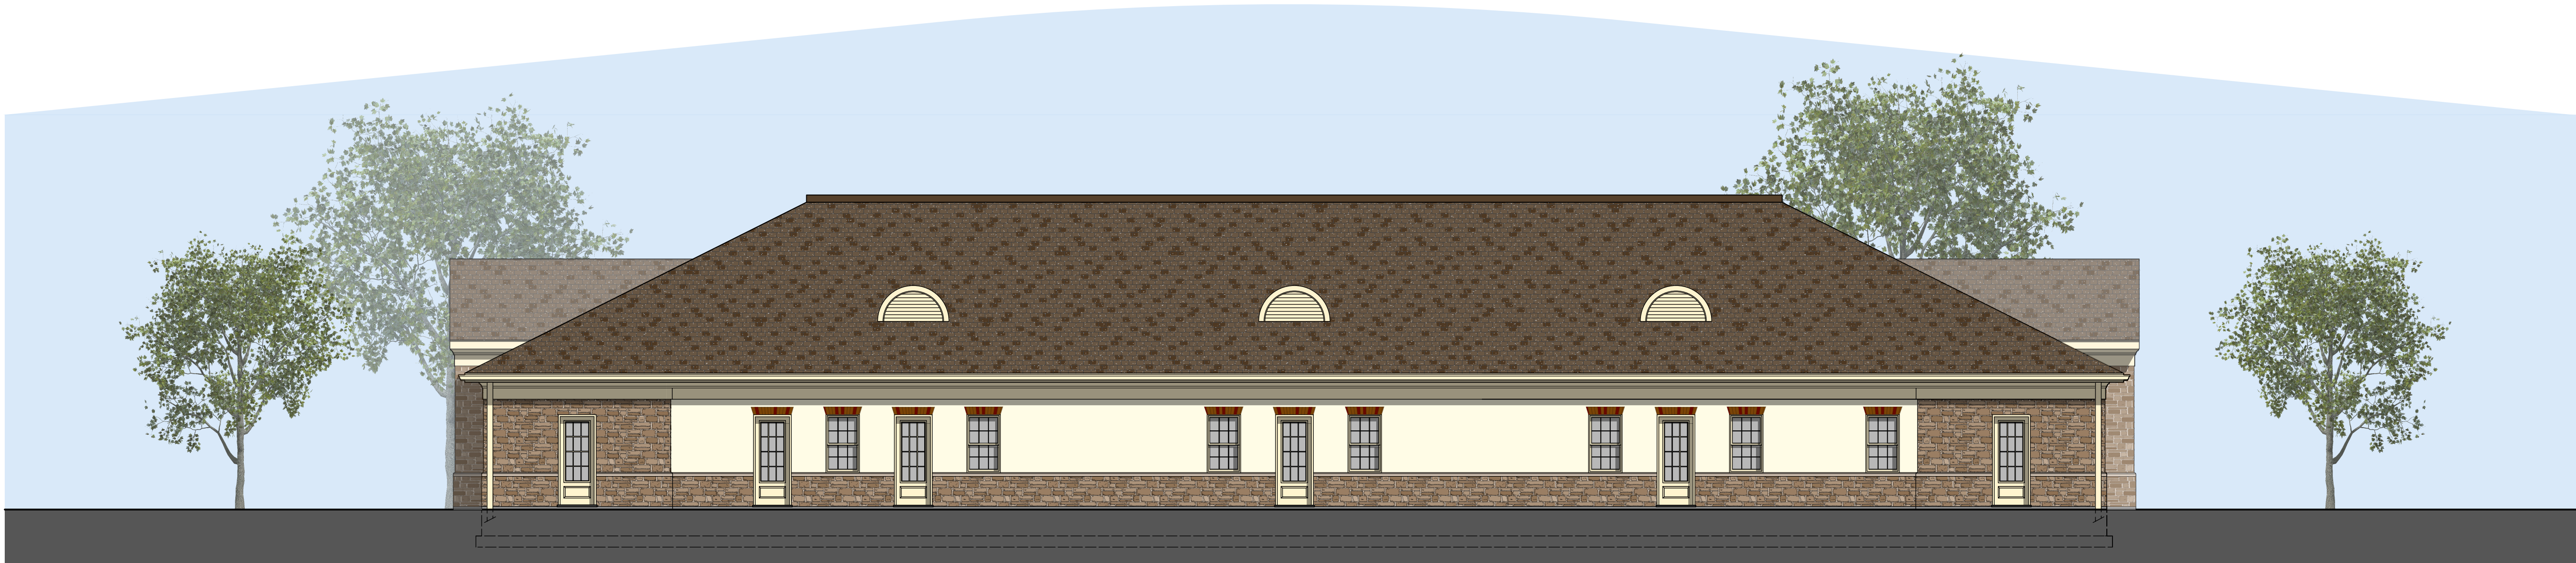

SOUTH ELEVATION
SCALE: 1/8" = 1'-0"



NORTH ELEVATION
SCALE: 1/8" = 1'-0"



EAST ELEVATION
SCALE: 1/8" = 1'-0"



WEST ELEVATION
SCALE: 1/8" = 1'-0"

#	DATE	INT.	REVISIONS

Scott R. Harper License #10781
Expiration Date 12/31/2017

EXTERIOR ELEVATIONS

Kiddie Academy
Dublin, Ohio

Harper Architectural Studio
Harper Architects, LLC

105A Commerce Park
Westerville, Ohio 43082
Ph: (614) 895-2050
Fax: (614) 895-2054


SHEET DESIGNATION:

A-2


DATE: SHEET #

PRELIMINARY - NOT FOR CONSTRUCTION


COPYRIGHT © 2017 HARPERARCHITECTURAL STUDIO

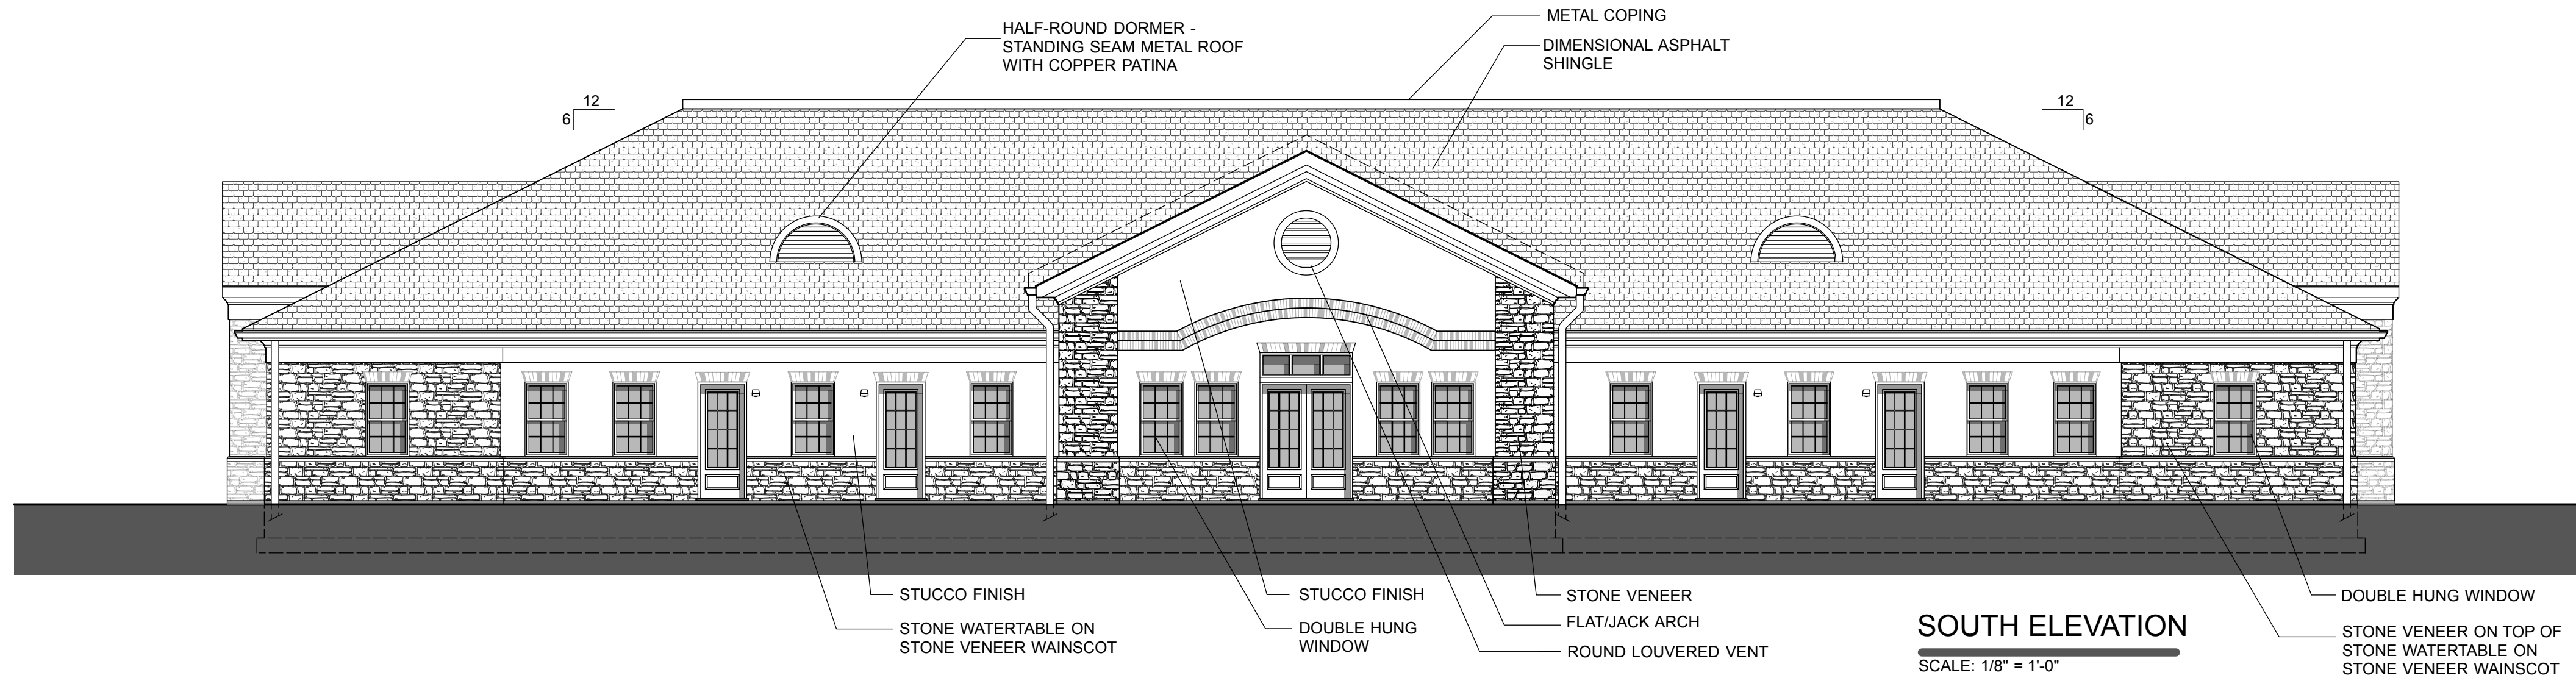


SOUTH ELEVATION
SCALE: 1/8" = 1'-0"

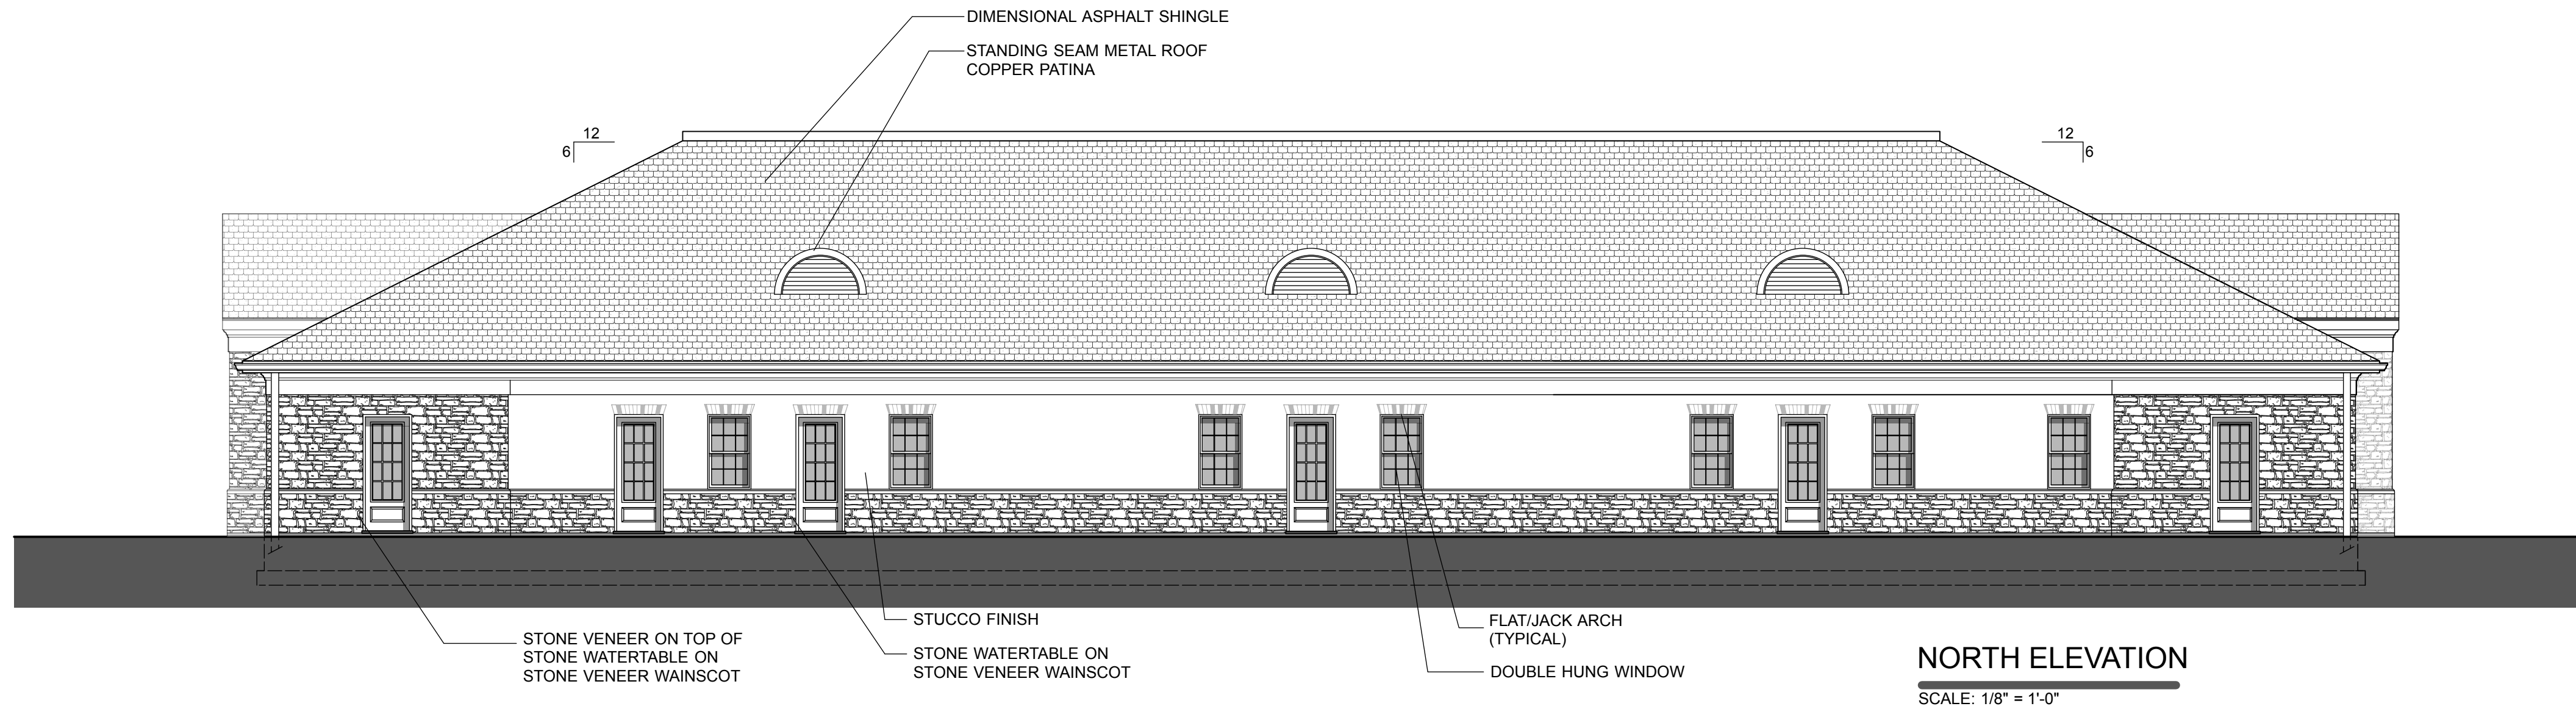

NORTH ELEVATION
SCALE: 1/8" = 1'-0"

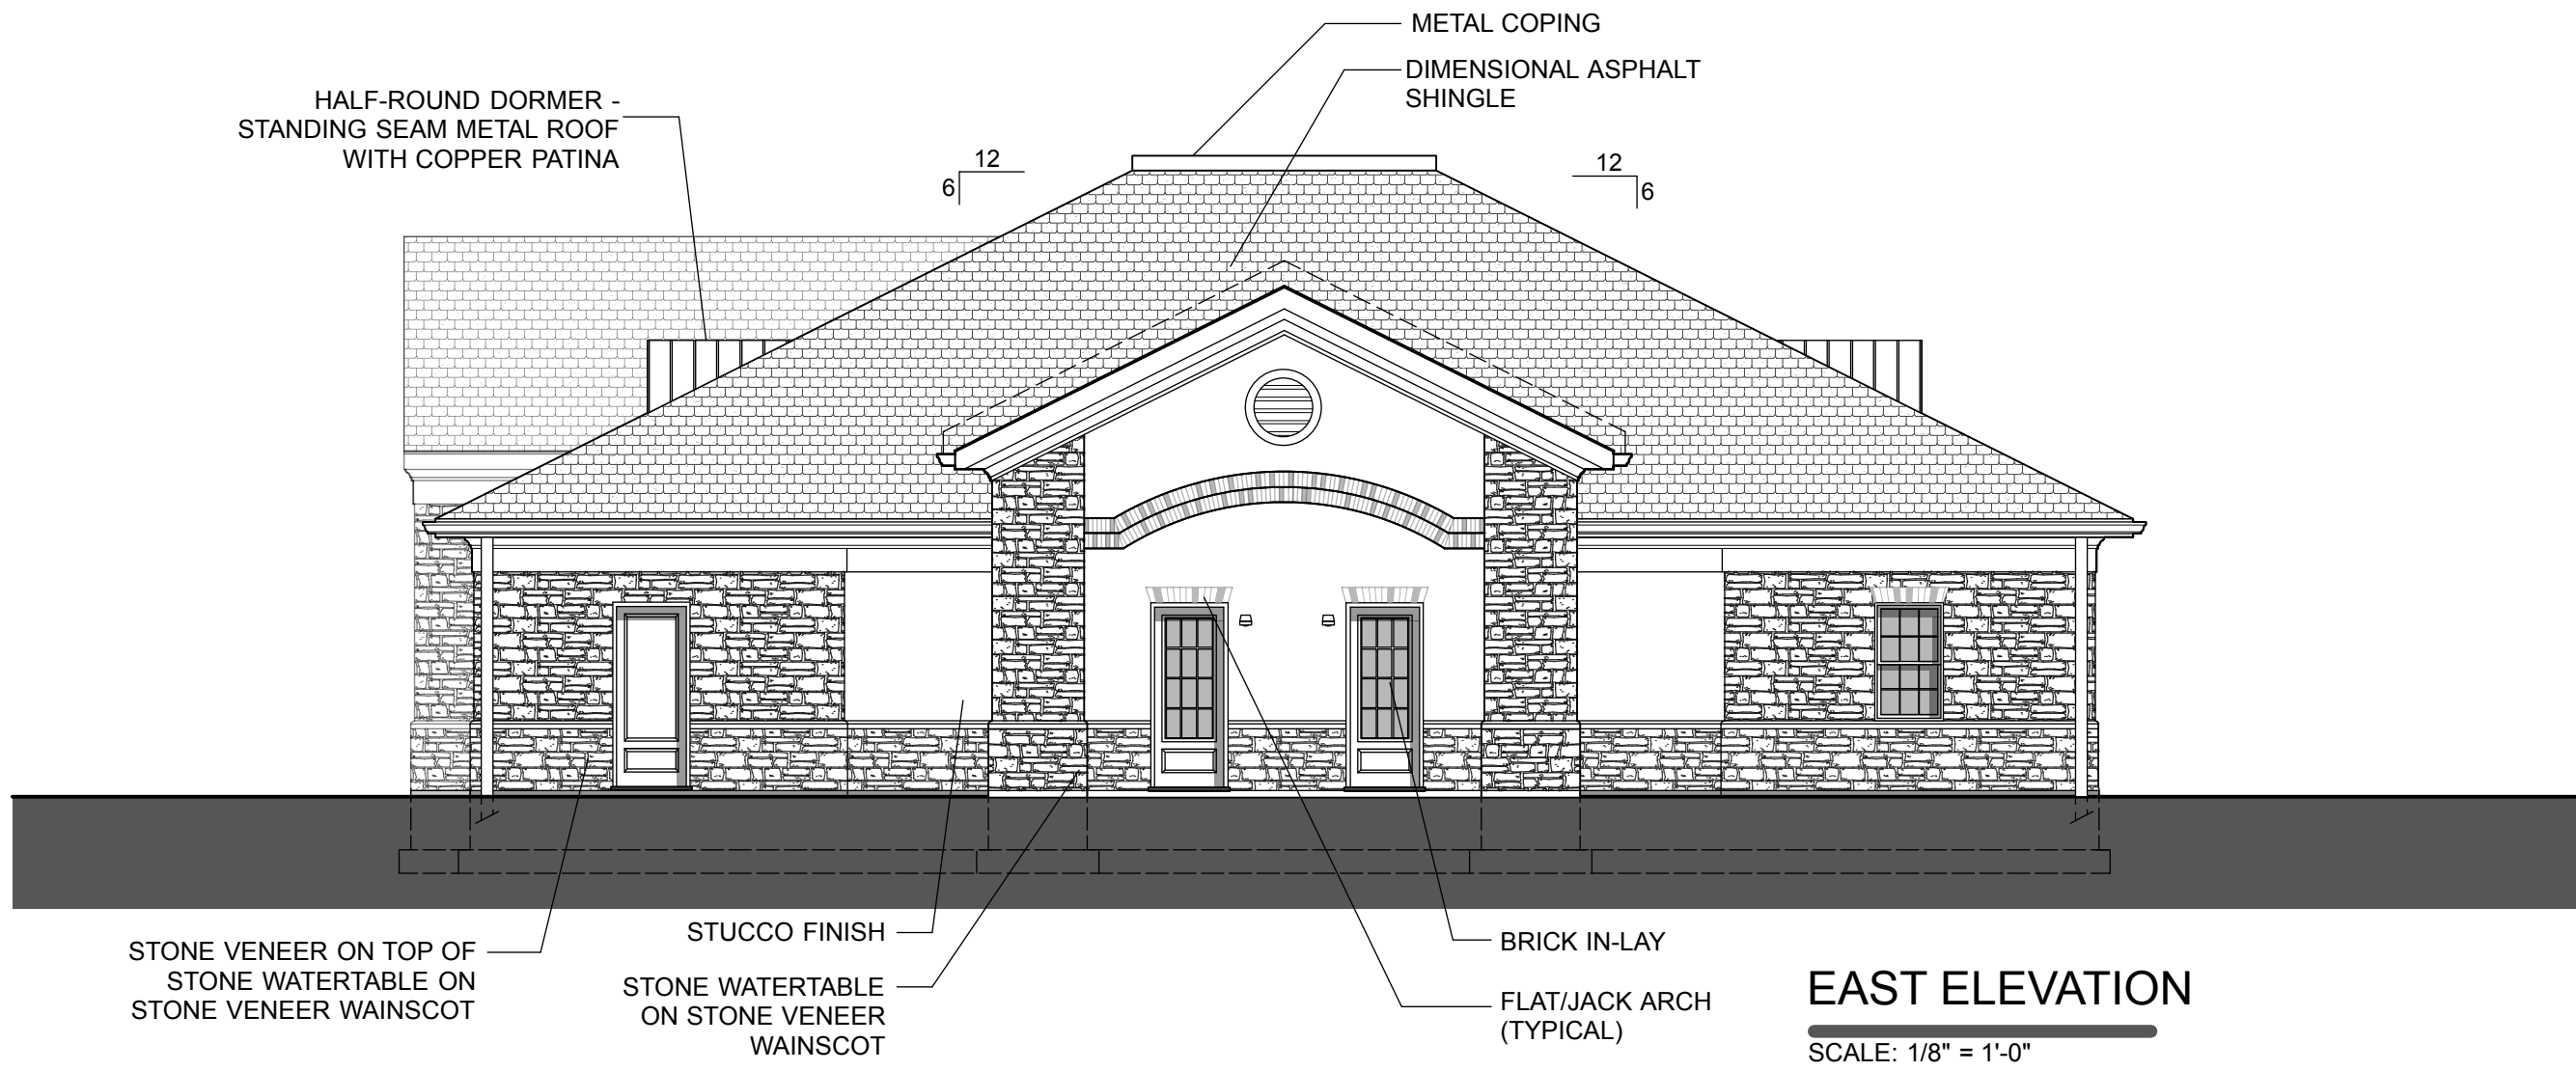

EAST ELEVATION
SCALE: 1/8" = 1'-0"

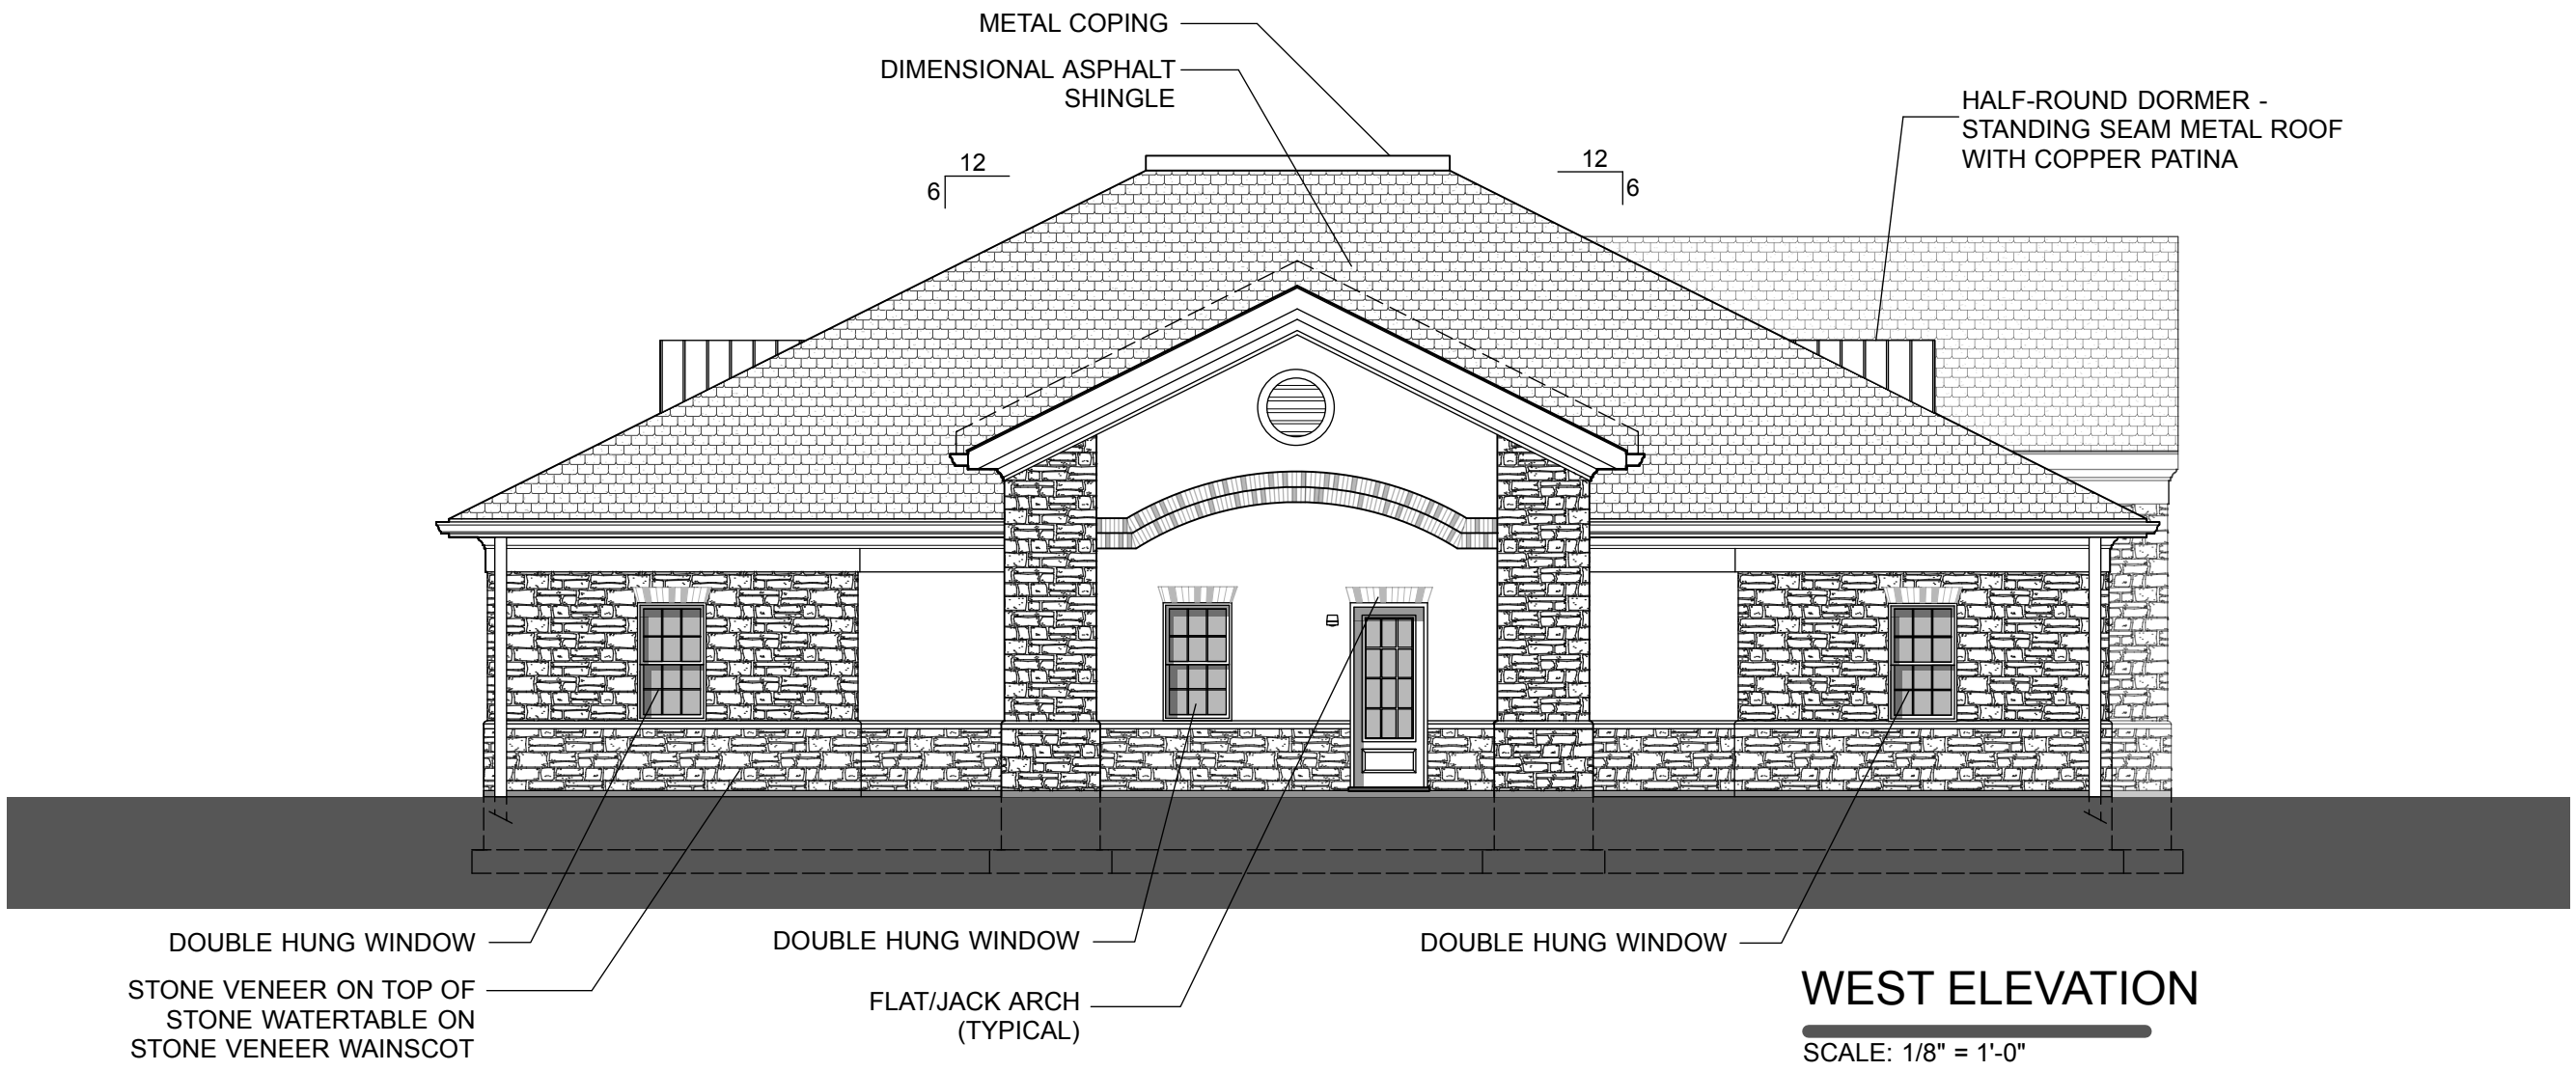

WEST ELEVATION
SCALE: 1/8" = 1'-0"

ELEVATION FINISH SCHEDULE

FIBERGLASS ASPHALT ROOF SHINGLES
OWENS CORNING - OAKRIDGE SHINGLE ESTATE GRAY

CAST STONE WATERTABLE
ROCKCAST - COLOR SAVANNAH

MANUFACTURED STONE VENEER
DUTCH QUALITY STONE - GREAT LAKES LIMESTONE

MODULAR BRICK VENEER
REDLAND BRICK - #945 FLUSH OVERSIZE ALLEGHENY HANDCRAFT - NO PURPLE

STUCCO FINISH
DRYVIT OR EQUAL (IF APPROVED BY THE ARCHITECT AND OWNER)
COLOR - SHERWIN WILLIAMS SW 7558 MEDICI IVORY

WOOD TRIM
COLOR - SHERWIN WILLIAMS SW 2833 ROYCROFT VELLUM

REVISIONS
DATE INT. #

Scott R. Harper License #10781
Expiration Date 12/31/2017

EXTERIOR ELEVATIONS

Kiddie Academy
Dublin, Ohio

Harper Architectural Studio

Harper Architects, LLC

105A Commerce Park
Westerville, Ohio 43082
Ph: (614) 895-2050
Fax: (614) 895-2054

SHEET DESIGNATION:

A-3

DATE: SHEET #

PRELIMINARY - NOT FOR CONSTRUCTION

COPYRIGHT © 2017 HARPERARCHITECTURAL STUDIO