


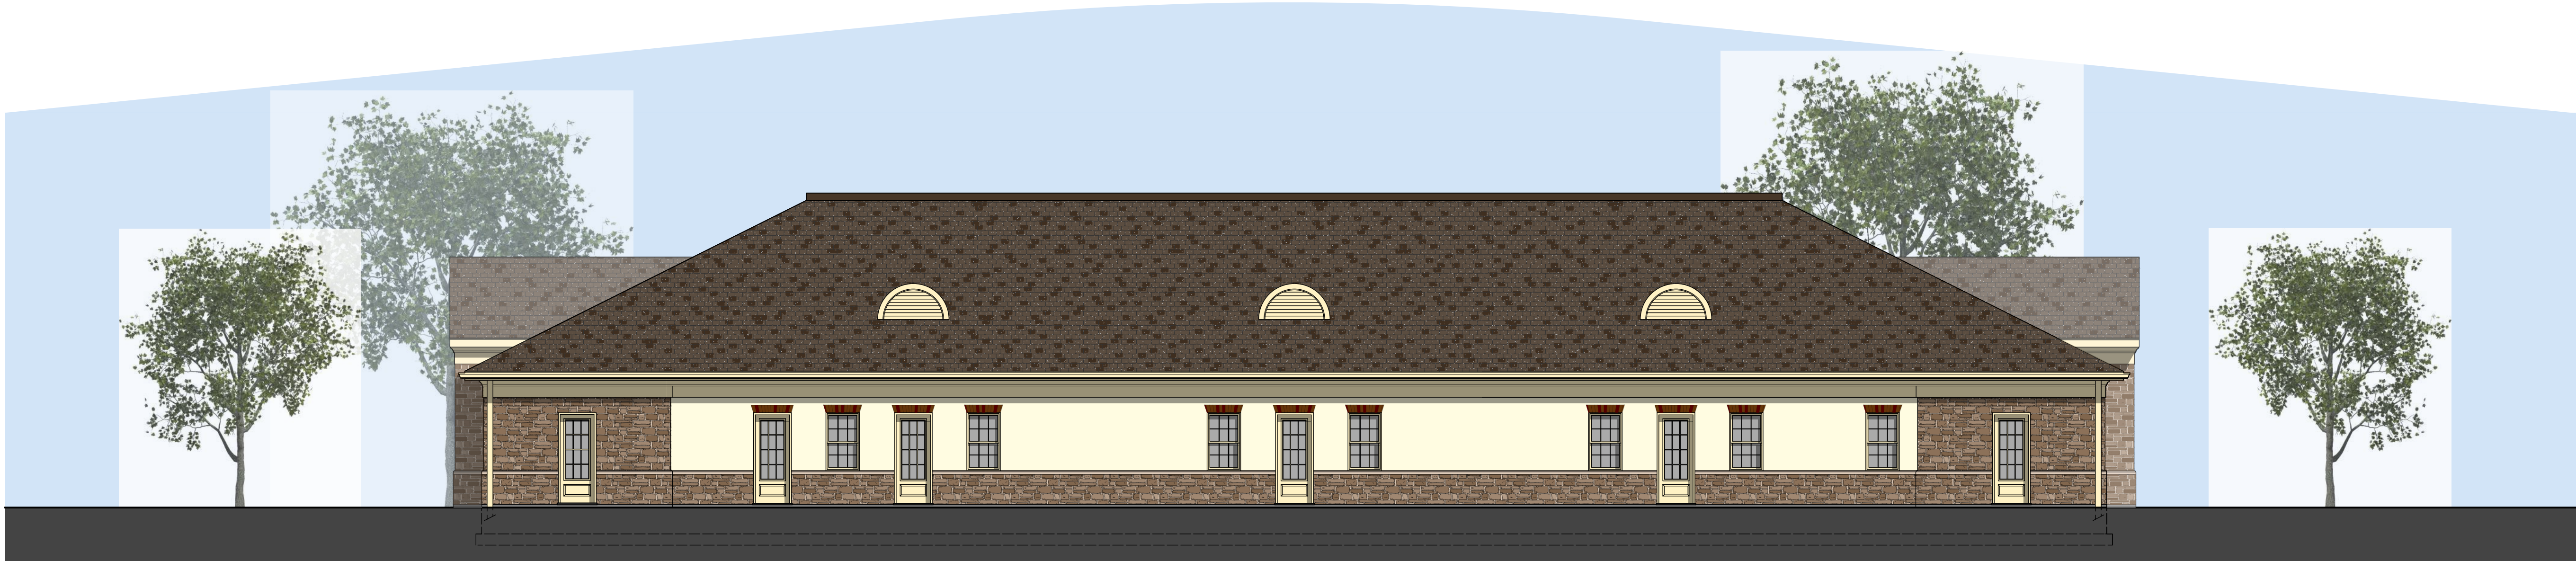

SOUTH ELEVATION
SCALE: 1/8" = 1'-0"



NORTH ELEVATION
SCALE: 1/8" = 1'-0"



EAST ELEVATION
SCALE: 1/8" = 1'-0"



WEST ELEVATION
SCALE: 1/8" = 1'-0"

#	DATE	INT.	REVISIONS

Scott R. Harper License #10781
Expiration Date 12/31/2017

EXTERIOR ELEVATIONS

Kiddie Academy

Dublin, Ohio

Harper Architectural Studio

Harper Architects, LLC

105A Commerce Park
Westerville, Ohio 43082
Ph: (614) 895-2050
Fax: (614) 895-2054


SHEET DESIGNATION:

A-2


DATE: SHEET #

PRELIMINARY - NOT FOR CONSTRUCTION


COPYRIGHT © 2017 HARPERARCHITECTURAL STUDIO

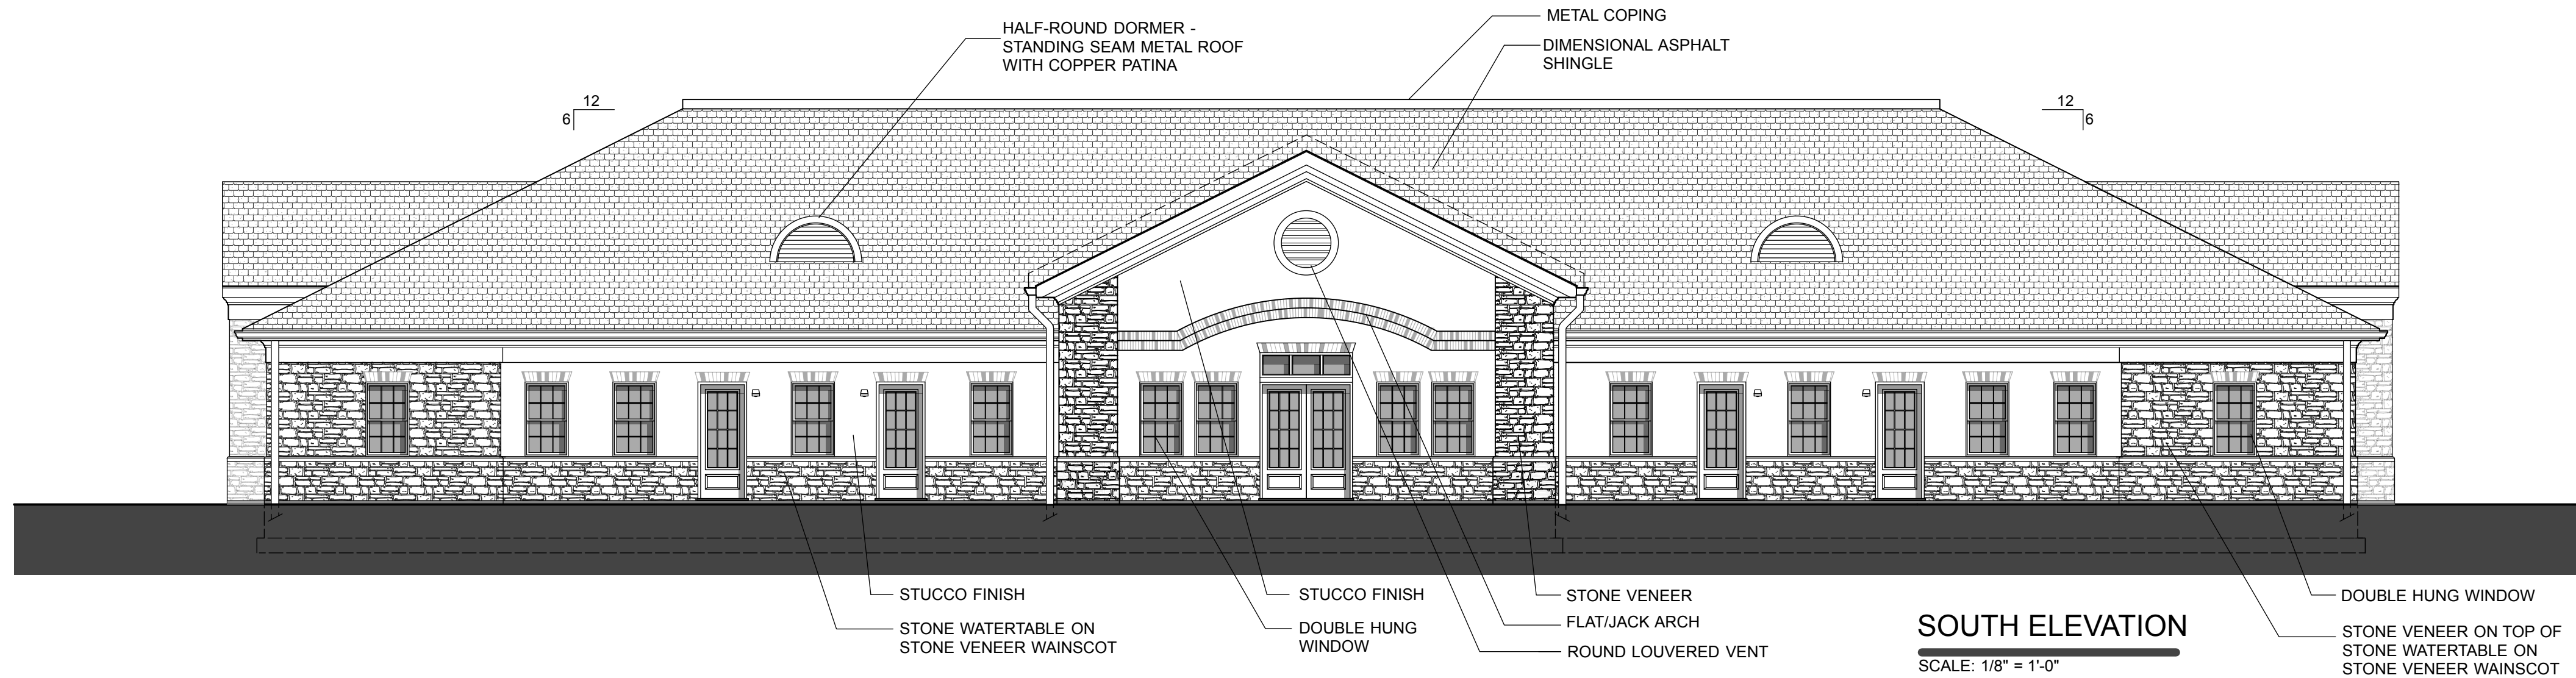


SOUTH ELEVATION
SCALE: 1/8" = 1'-0"

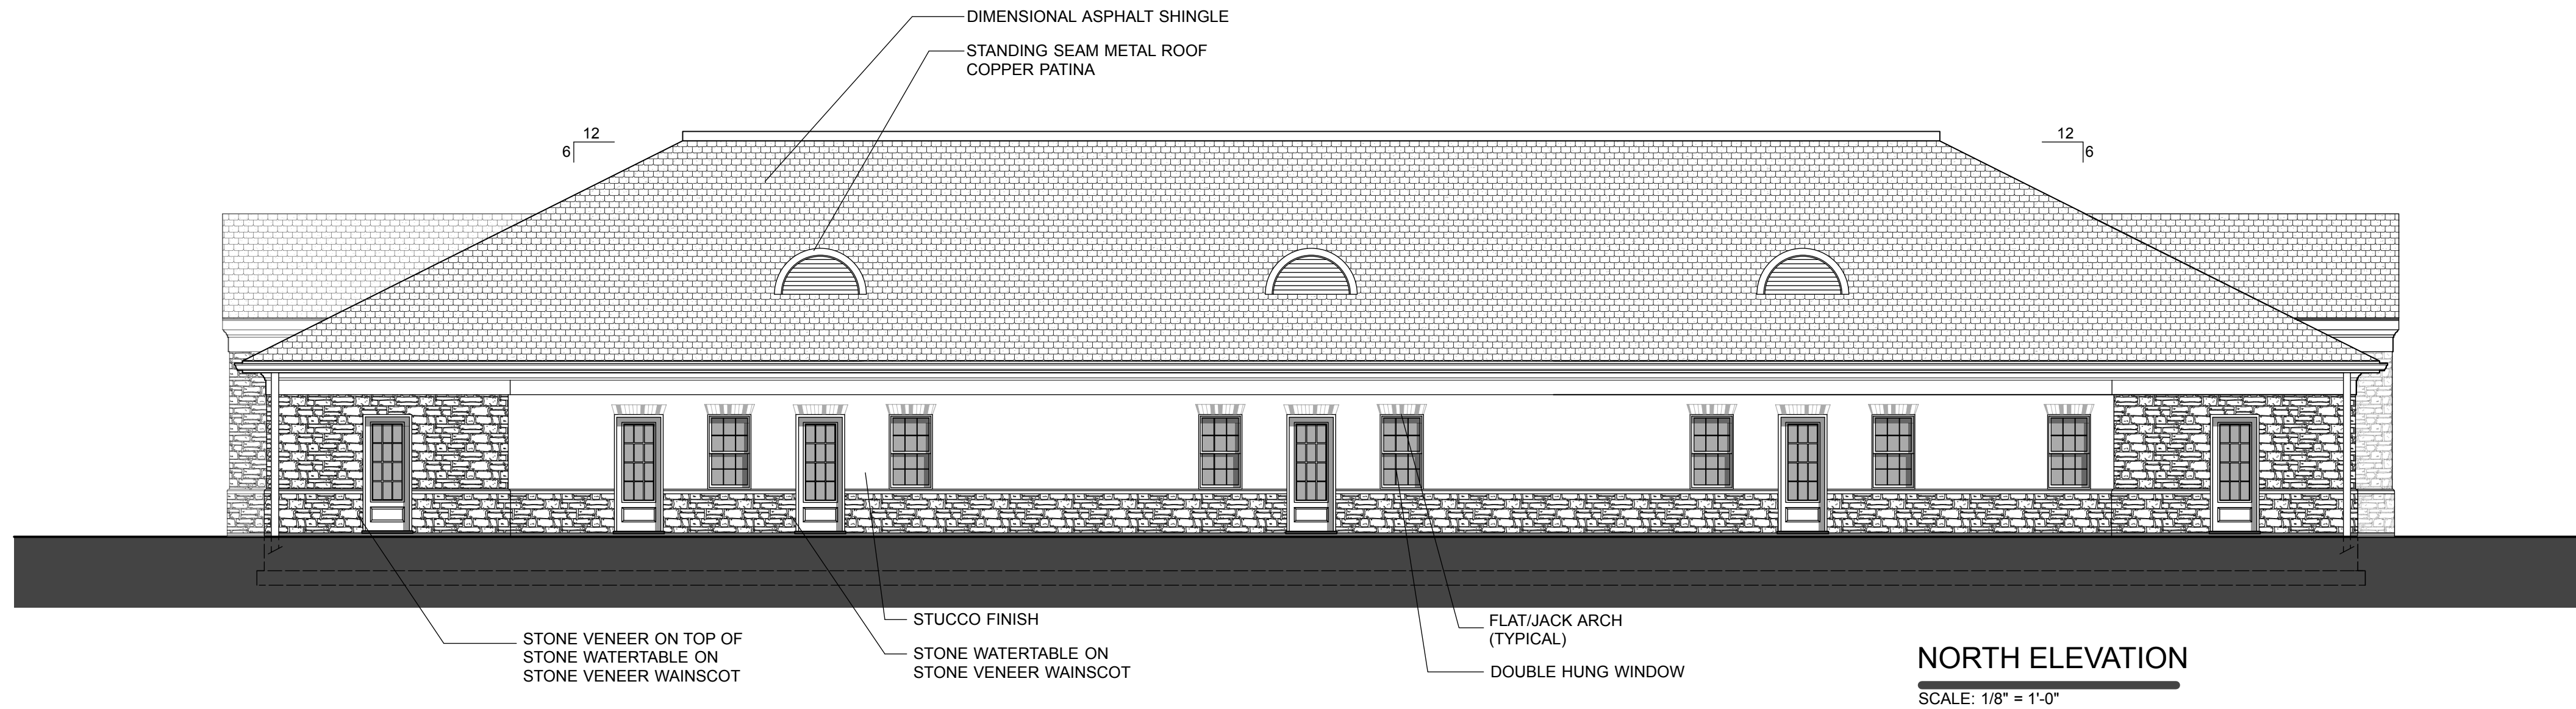

NORTH ELEVATION
SCALE: 1/8" = 1'-0"

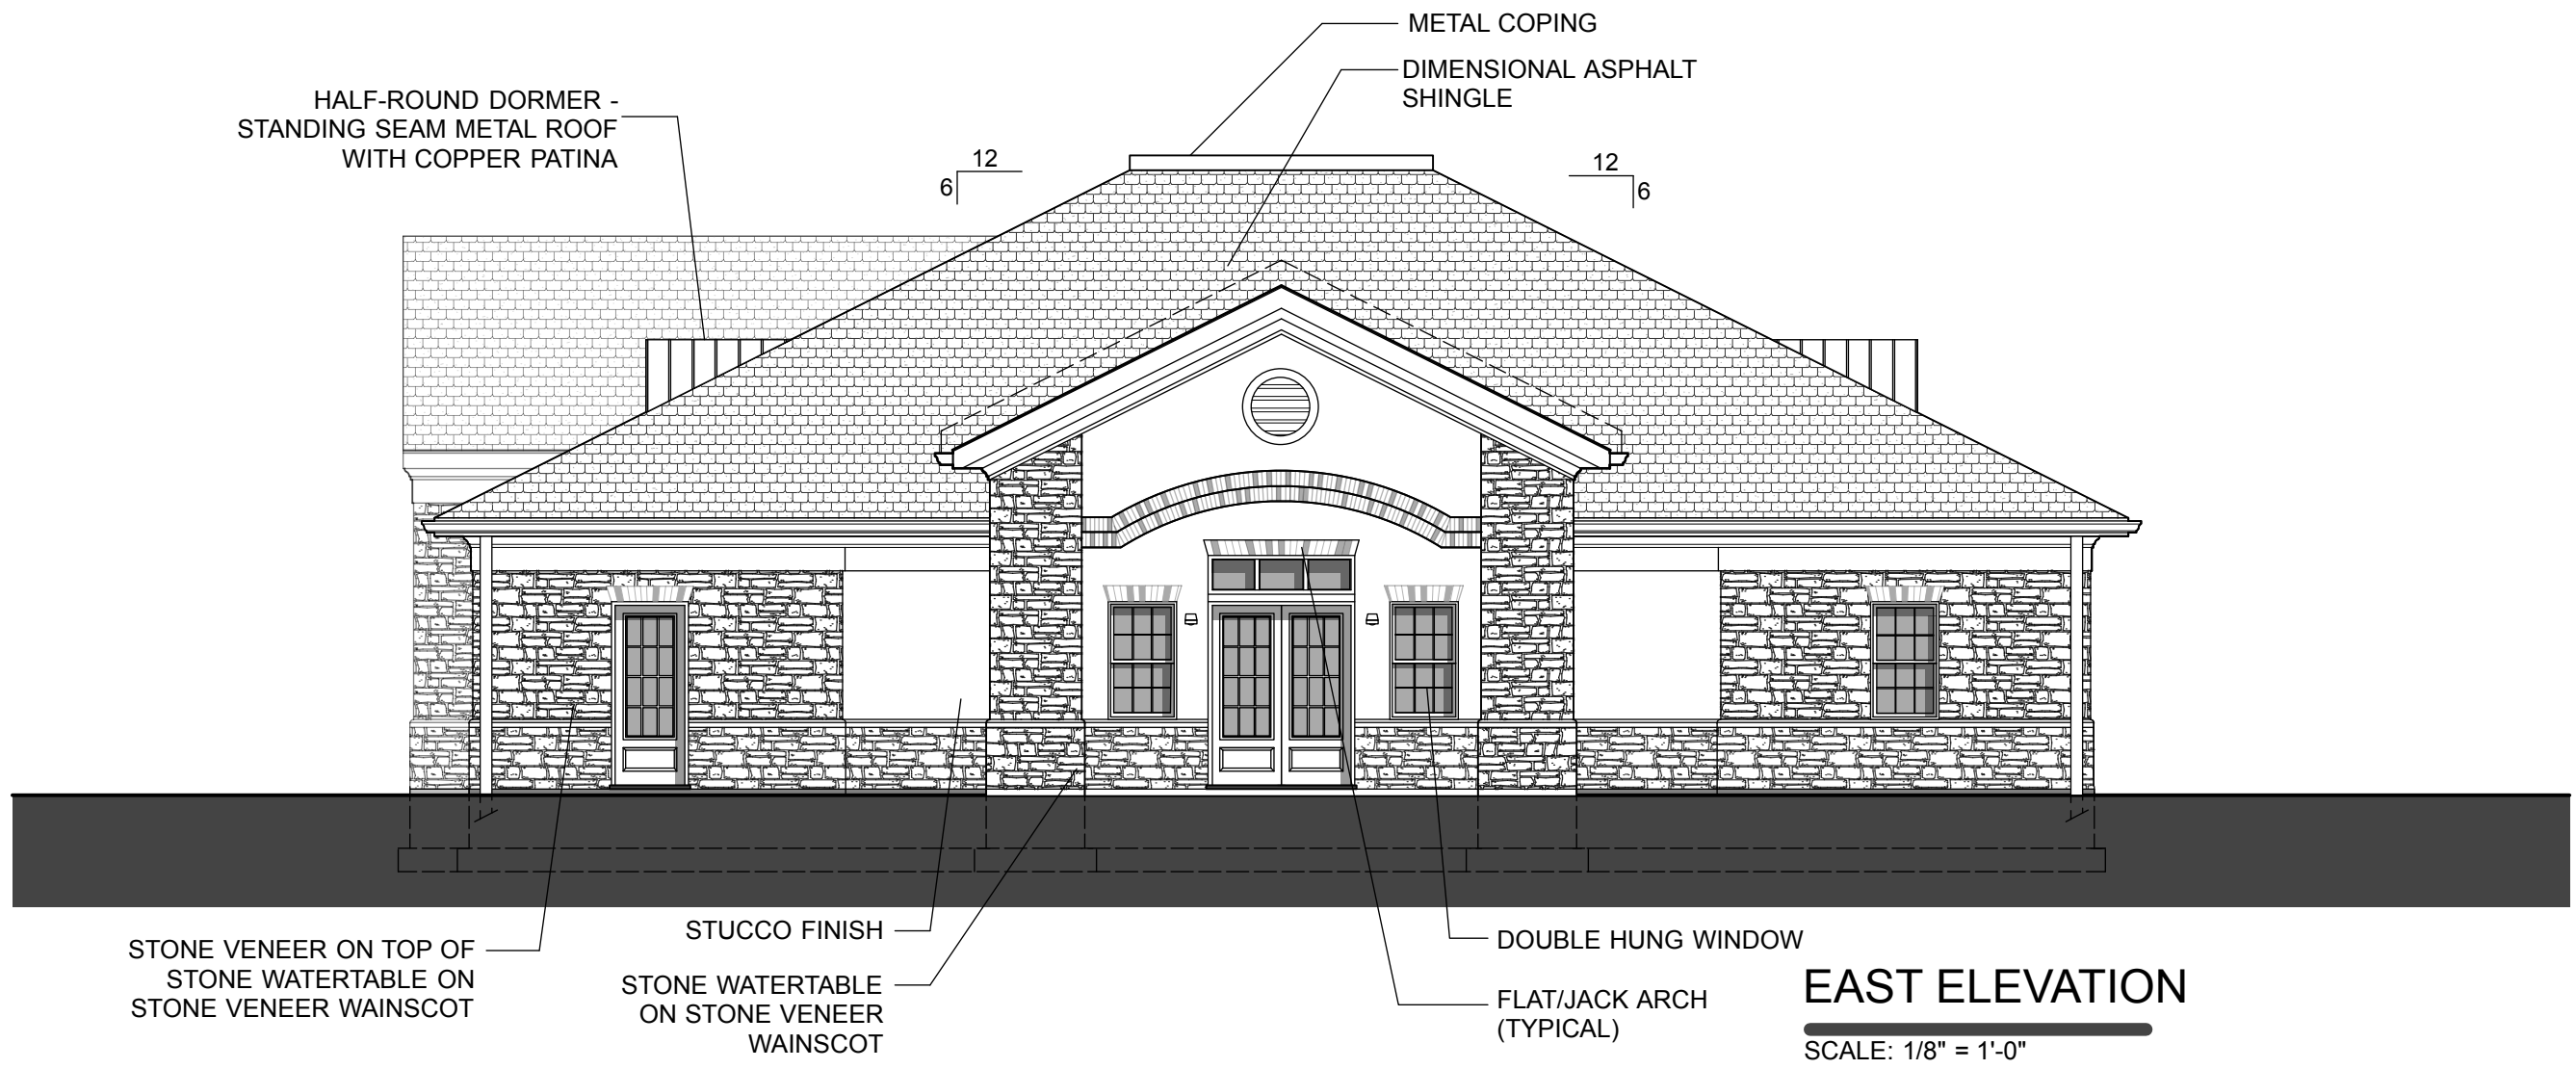

EAST ELEVATION
SCALE: 1/8" = 1'-0"

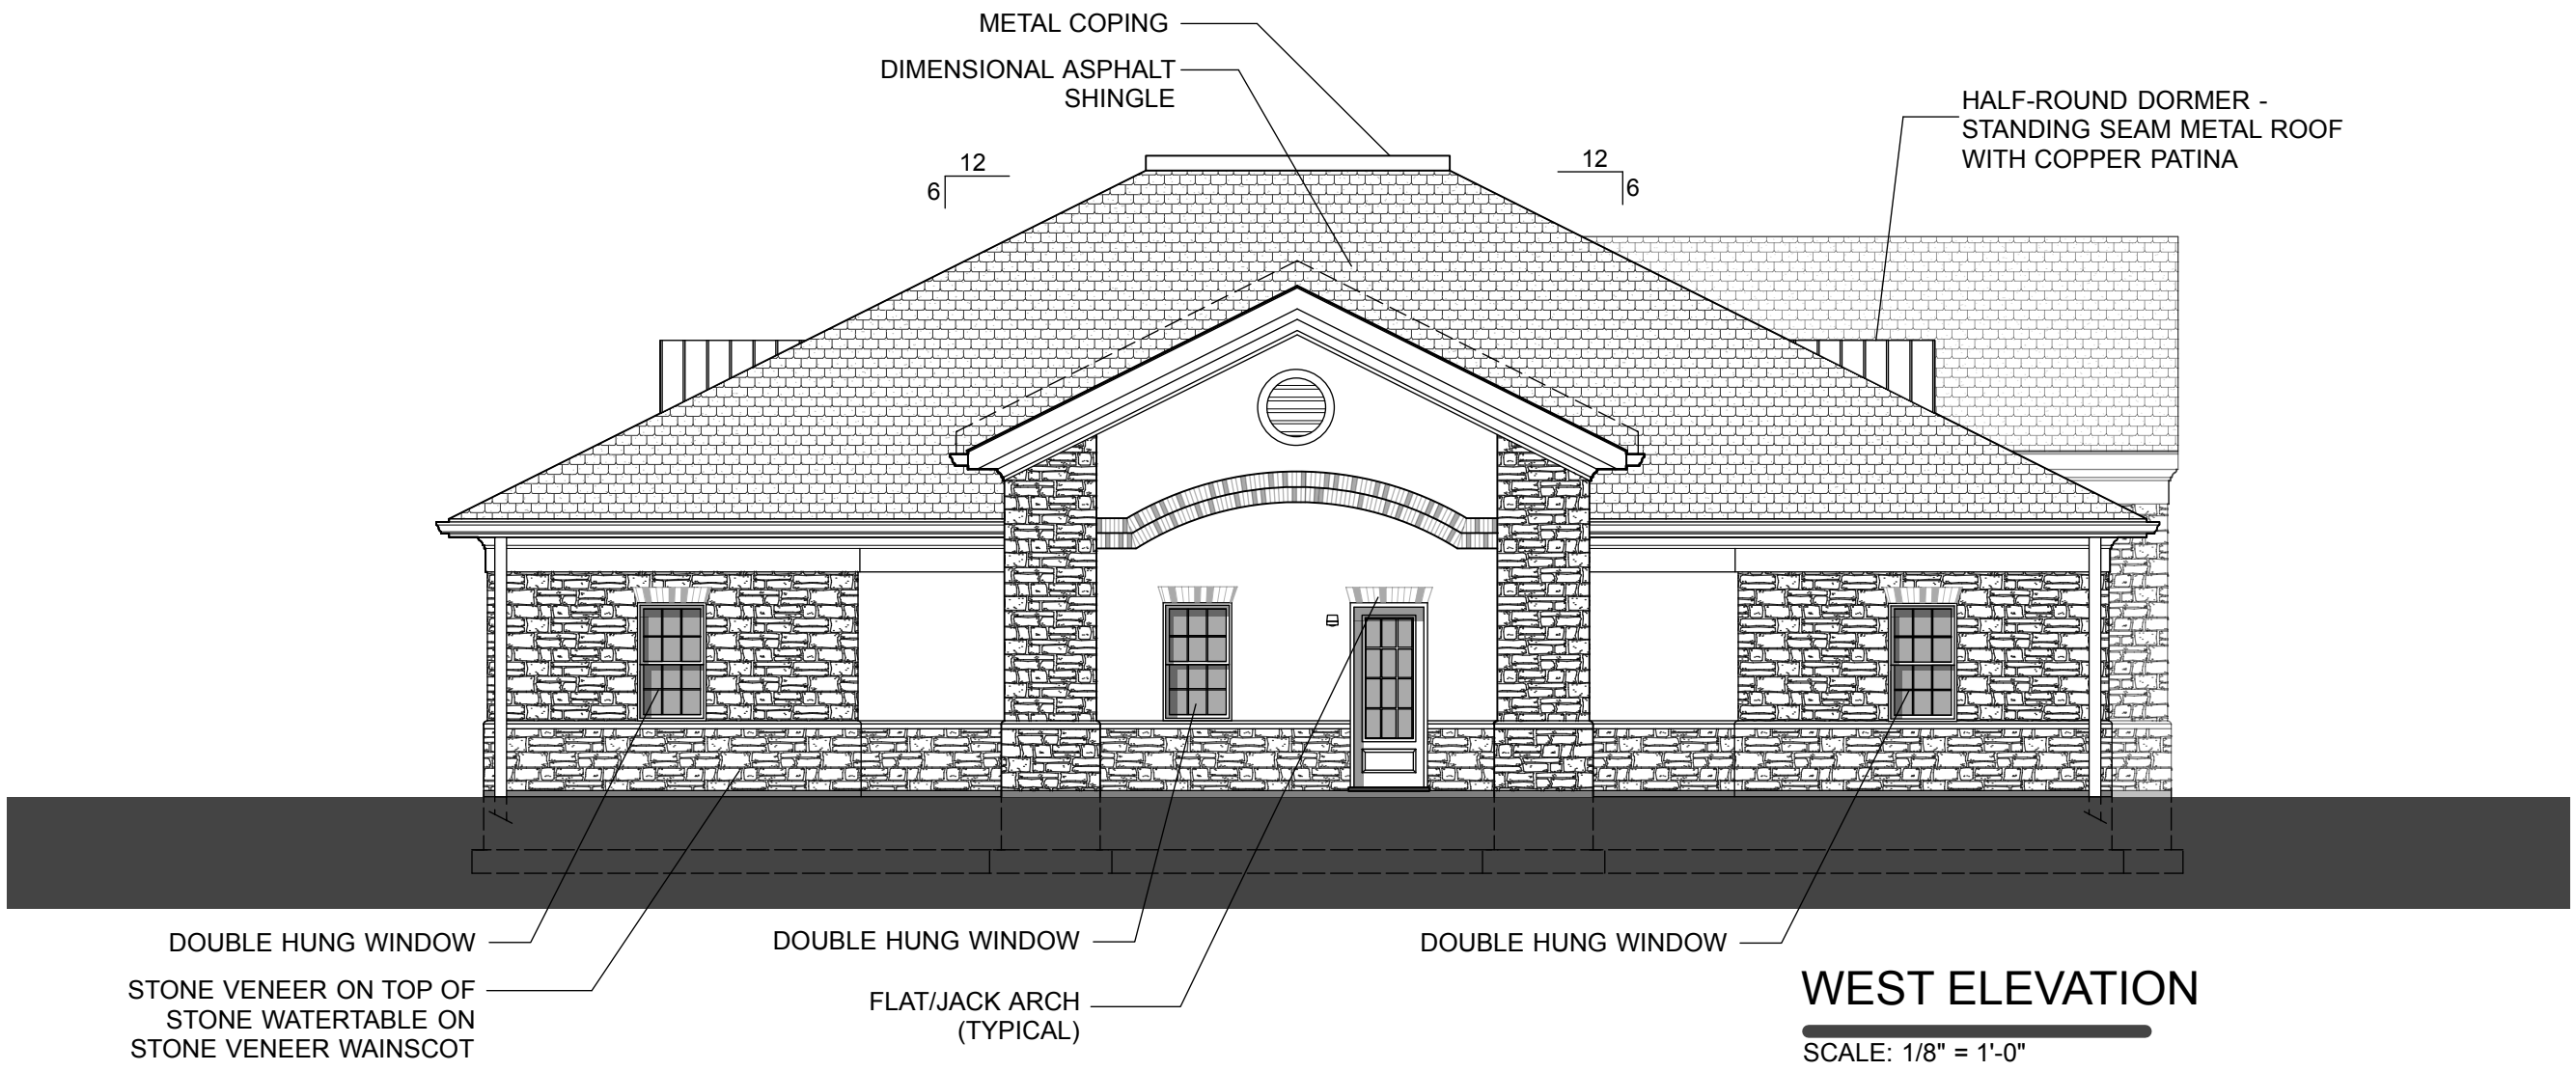

WEST ELEVATION
SCALE: 1/8" = 1'-0"

ELEVATION FINISH SCHEDULE

FIBERGLASS ASPHALT ROOF SHINGLES
OWENS CORNING - OAKRIDGE SHINGLE ESTATE GRAY

CAST STONE WATERTABLE
ROCKCAST - COLOR SAVANNAH

MANUFACTURED STONE VENEER
DUTCH QUALITY STONE - GREAT LAKES LIMESTONE

MODULAR BRICK VENEER
REDLAND BRICK - #945 FLUSH OVERSIZE
ALLEGHENY HANDCRAFT - NO PURPLE

STUCCO FINISH
DRYVIT OR EQUAL (IF APPROVED BY THE ARCHITECT AND OWNER)
COLOR - SHERWIN WILLIAMS SW 7558 MEDICI IVORY

WOOD TRIM
COLOR - SHERWIN WILLIAMS SW 2833 ROYCROFT VELLUM

REVISIONS
DATE INT. #

Scott R. Harper License #10781
Expiration Date 12/31/2017

EXTERIOR ELEVATIONS

Kiddie Academy
Dublin, Ohio

Harper Architectural Studio

Harper Architects, LLC

105A Commerce Park
Westerville, Ohio 43082
Ph: (614) 895-2050
Fax: (614) 895-2054


SHEET DESIGNATION:

A-3

DATE: SHEET #

PRELIMINARY - NOT FOR CONSTRUCTION

COPYRIGHT © 2017 HARPER ARCHITECTURAL STUDIO

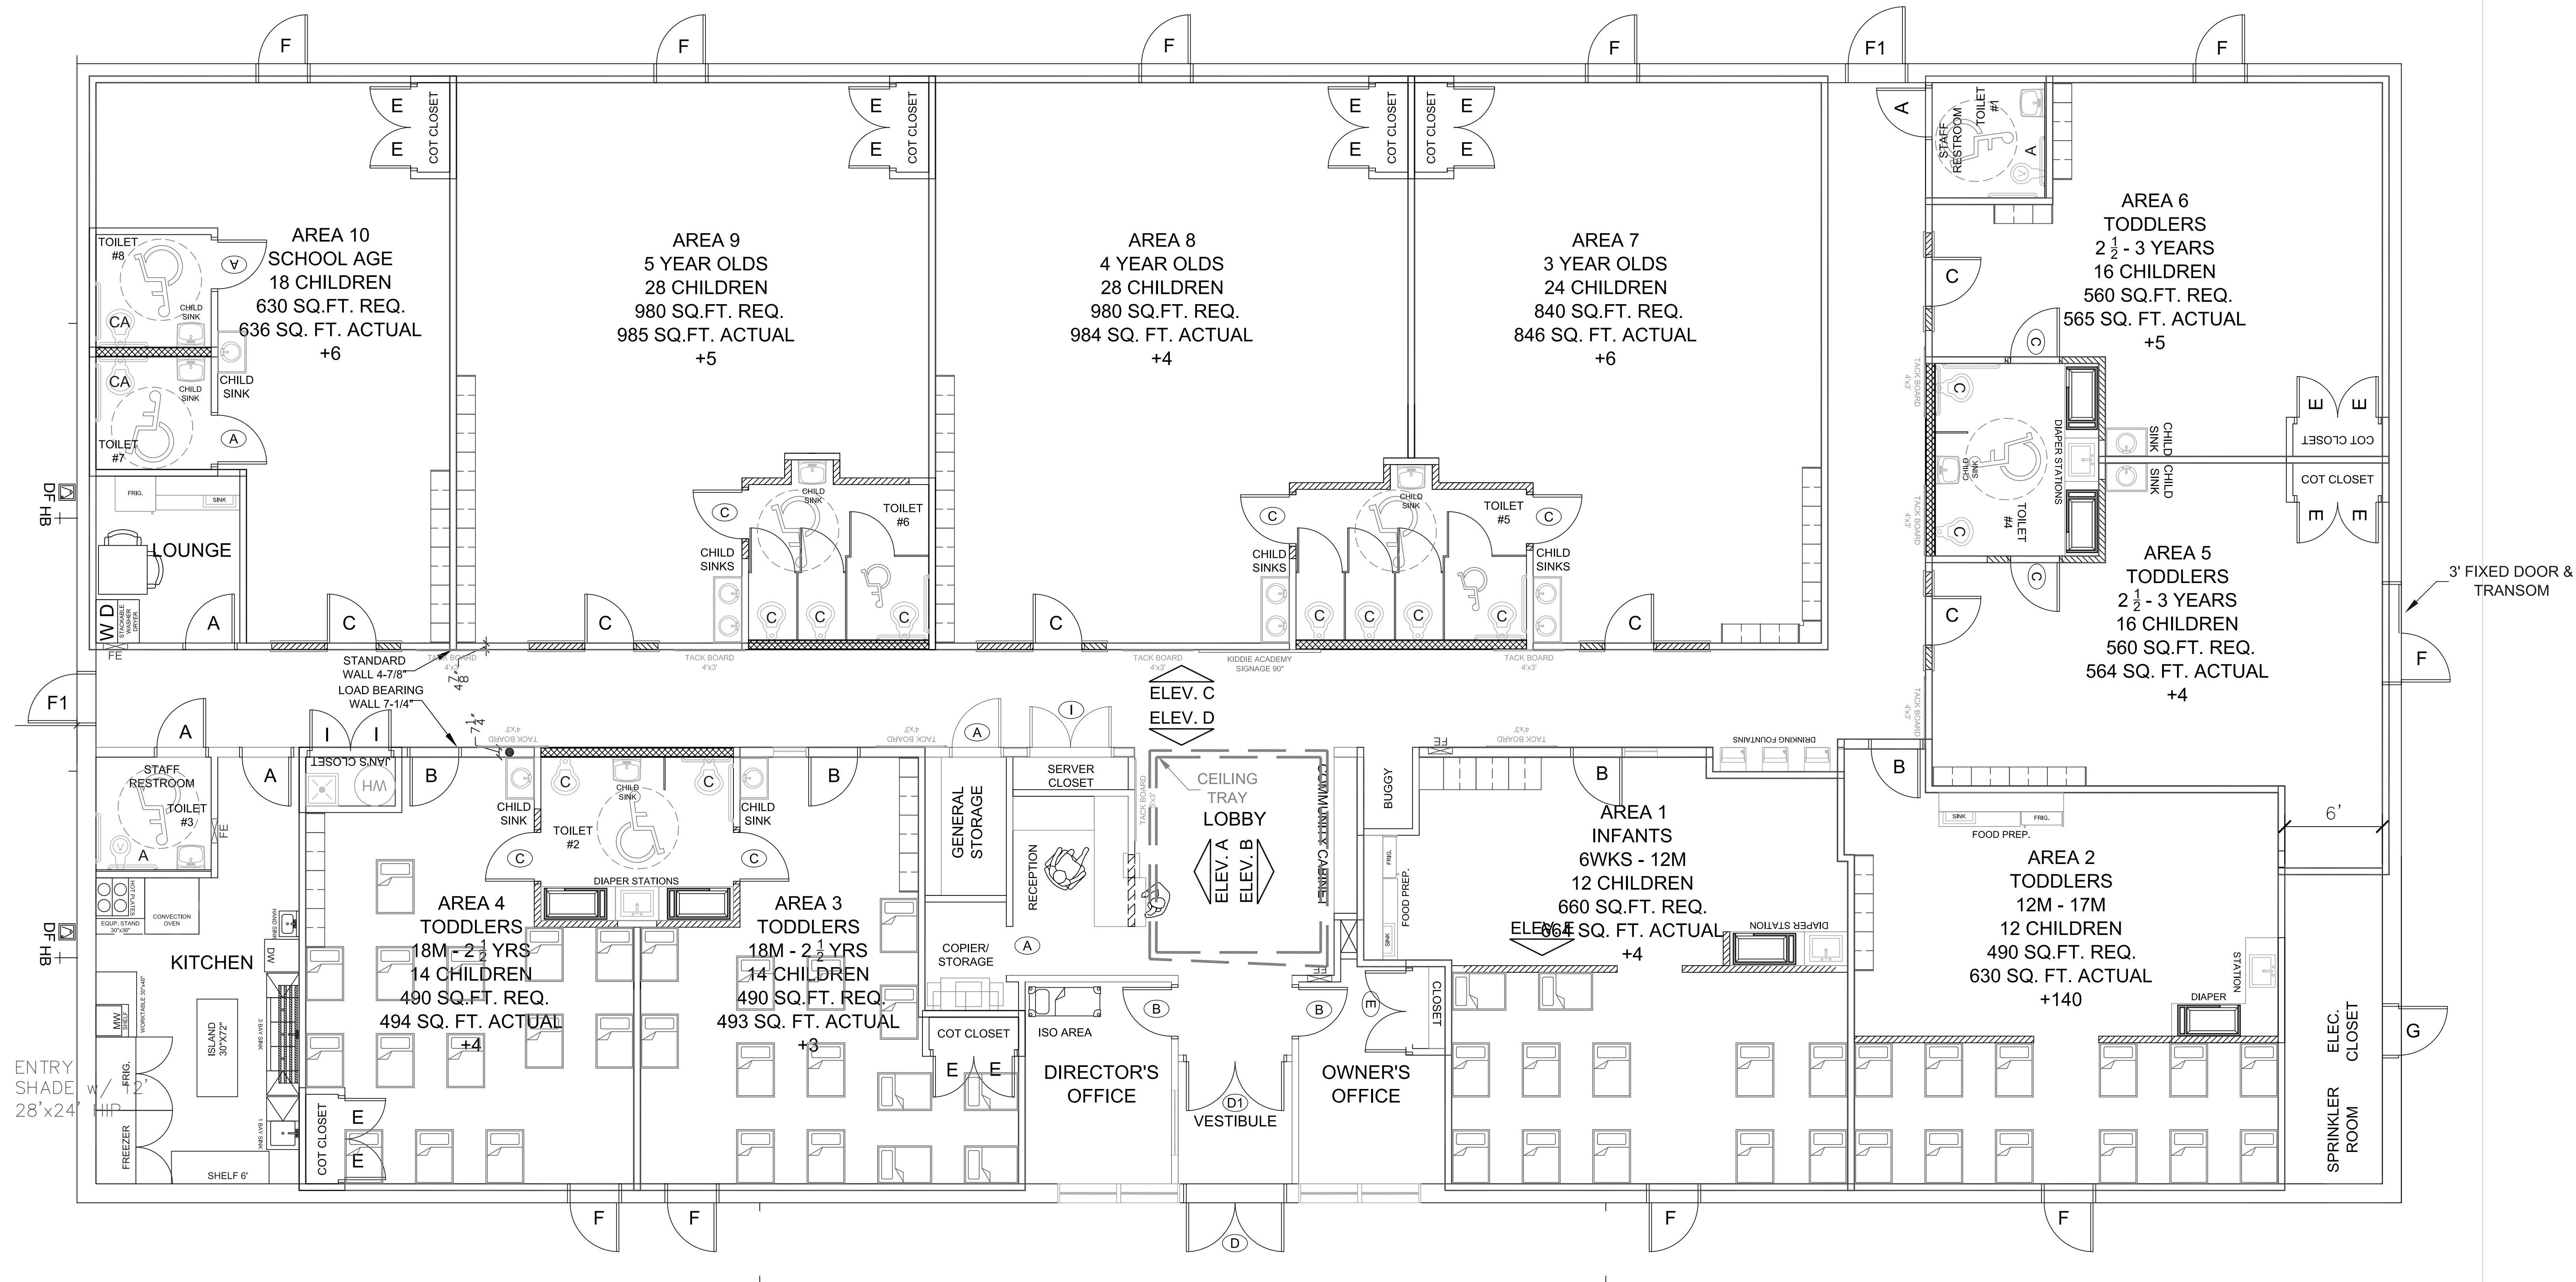

THESE PLANS AND SPECIFICATIONS ARE SUBJECT TO A CONFIDENTIALITY AGREEMENT AND A NON-COMPETITION AGREEMENT. THESE PLANS AND SPECIFICATIONS WERE CREATED BY OR AT THE DIRECTION OF KIDDIE ACADEMY AND CONTAIN CERTAIN DISTINGUISHING CHARACTERISTICS OF THE KIDDIE ACADEMY SYSTEM AND, AS A RESULT, CONSTITUTE CONFIDENTIAL AND PROPRIETARY INFORMATION OF KIDDIE ACADEMY DOMESTIC FRANCHISING, LLC.

THE STANDARD PLANS, DESIGNS, AND SPECIFICATIONS FOR A KIDDIE ACADEMY EDUCATIONAL CHILD CARE FACILITY HAVE BEEN MODIFIED HEREIN IN RESPONSE TO SPECIFIC CHANGES SOUGHT BY THE KIDDIE ACADEMY FRANCHISE APPLICANT. BE ADVISED THAT THE EMPLOYEES OF KIDDIE ACADEMY DOMESTIC FRANCHISING, LLC WHO DRAFTED THESE ARE NOT EXPERTS REGARDING THE BUILDING CODES AND/OR DAYCARE LICENSING REGULATIONS PROMULGATED IN THIS SPECIFIC JURISDICTION WHERE THIS KIDDIE ACADEMY EDUCATIONAL CHILD CARE FACILITY IS TO BE LOCATED. IT IS THE RESPONSIBILITY OF THE FRANCHISE APPLICANT TO EMPLOY AN ARCHITECT, DRAFTSMAN AND/OR ENGINEER TO ADAPT AND MODIFY THE PLANS AND SPECIFICATIONS TO THE FRANCHISE APPLICANT'S KIDDIE ACADEMY EDUCATIONAL CHILD CARE FACILITY, AS REQUIRED BY THE BUILDING CODES, AND/OR CHILD CARE LICENSING REGULATIONS IN THE JURISDICTION. KIDDIE ACADEMY ACCEPTS NO RESPONSIBILITY OR LIABILITY FOR ANY VIOLATION OF SUCH CODES OR REGULATIONS OR OTHERWISE.

NOTE: ANY CHANGES TO THESE PLANS REQUIRE PRIOR WRITTEN APPROVAL BY AUTHORIZED REPRESENTATIVE OF KIDDIE ACADEMY DOMESTIC FRANCHISING, LLC.



NOT FOR CONSTRUCTION


KIDDIE ACADEMY.
EDUCATIONAL CHILD CARE

3415 BOX HILL CORPORATE CENTER DRIVE
ABINGDON, MD 21009


TITLE: FLOOR PLAN (REV. 1)

FZE: CONLEY	LOCATION: DUBLIN, OH
DATE: 5-19-2017	DRAWN BY: JLM
SCALE: NTS (24X36)	CHECKED BY: CGC
FILE NO.: 555	SHEET NO.: 5 OF 13

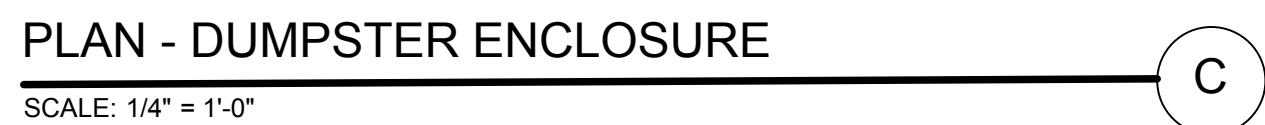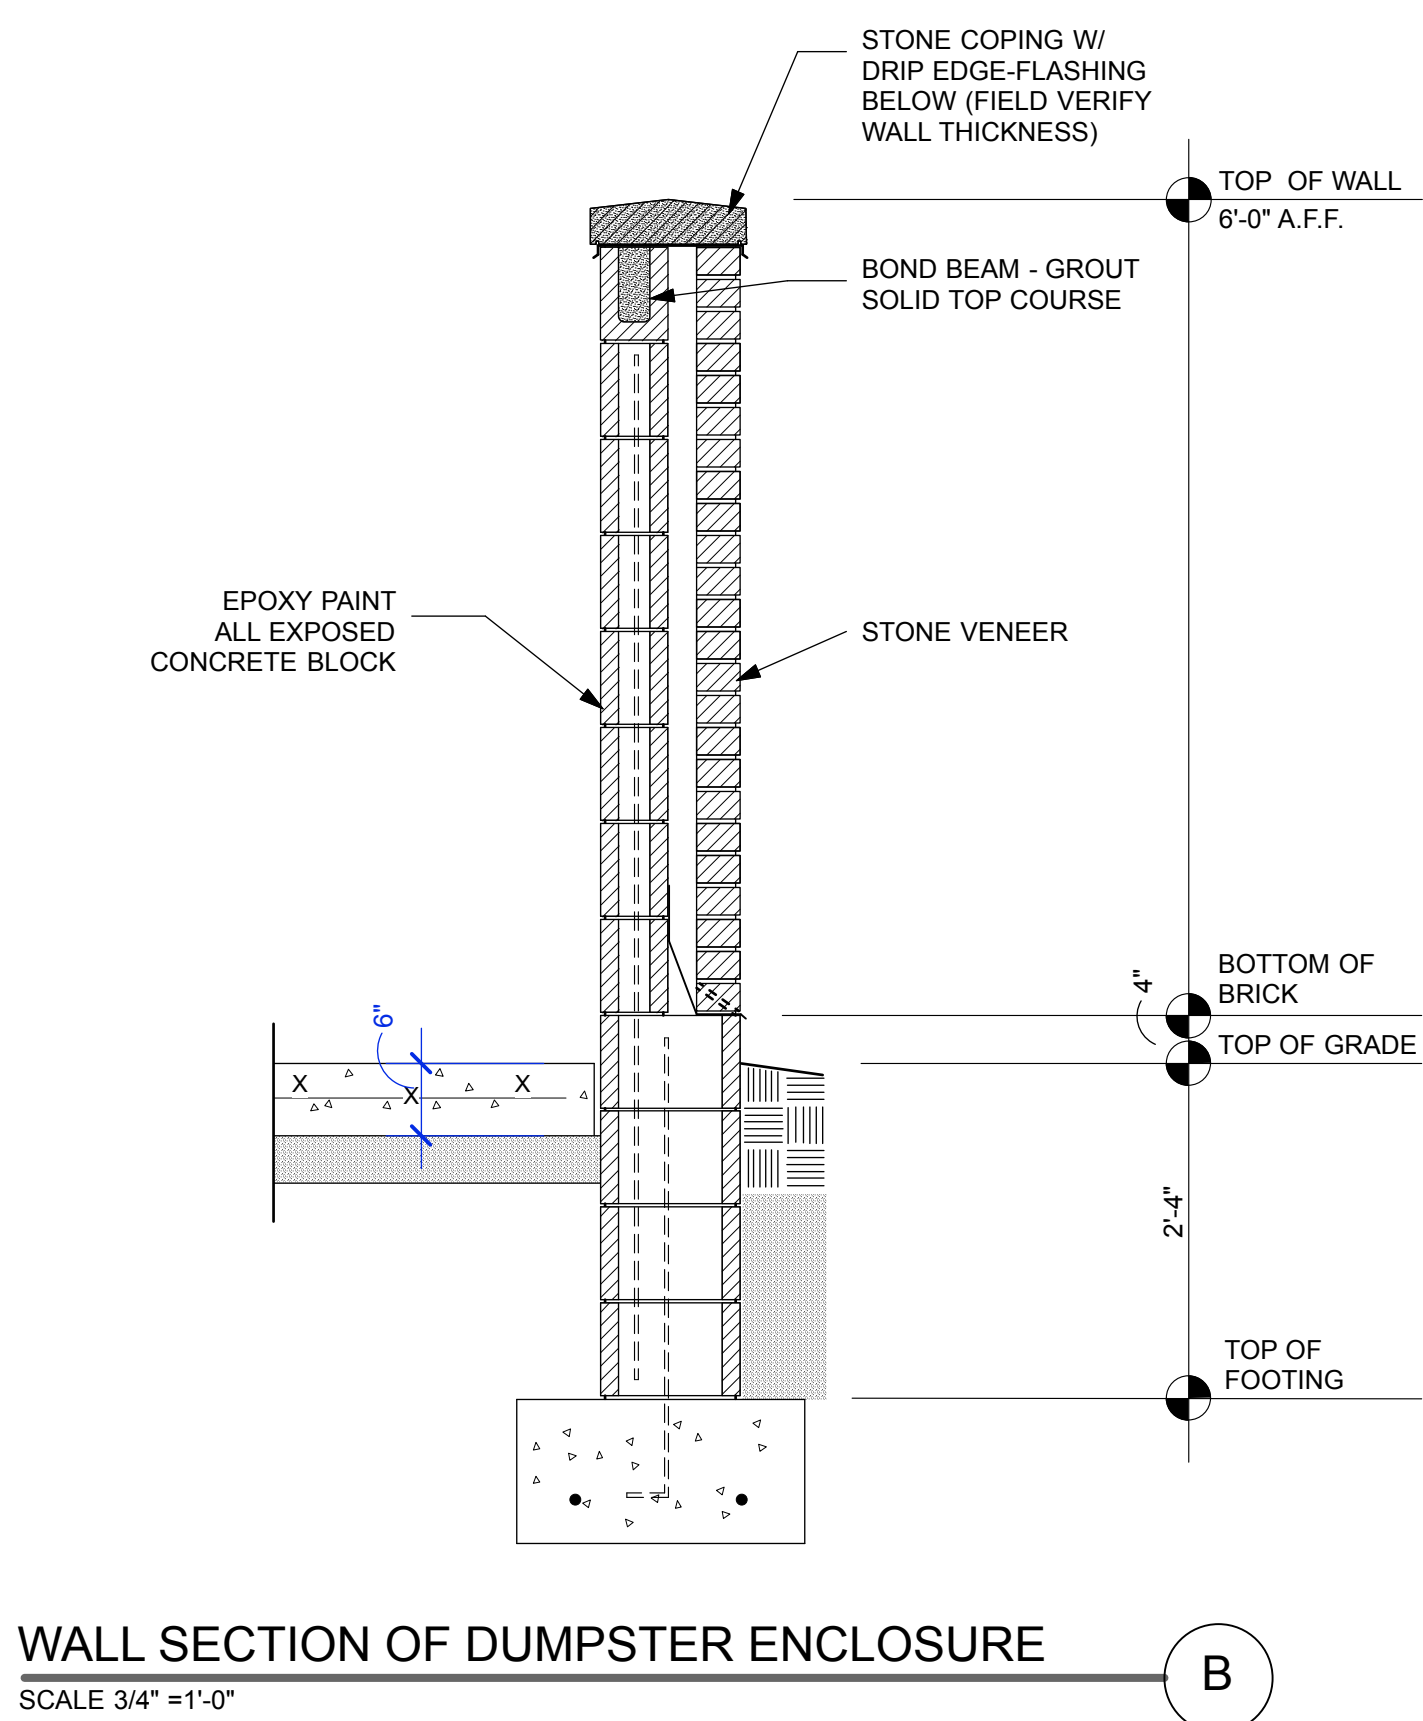


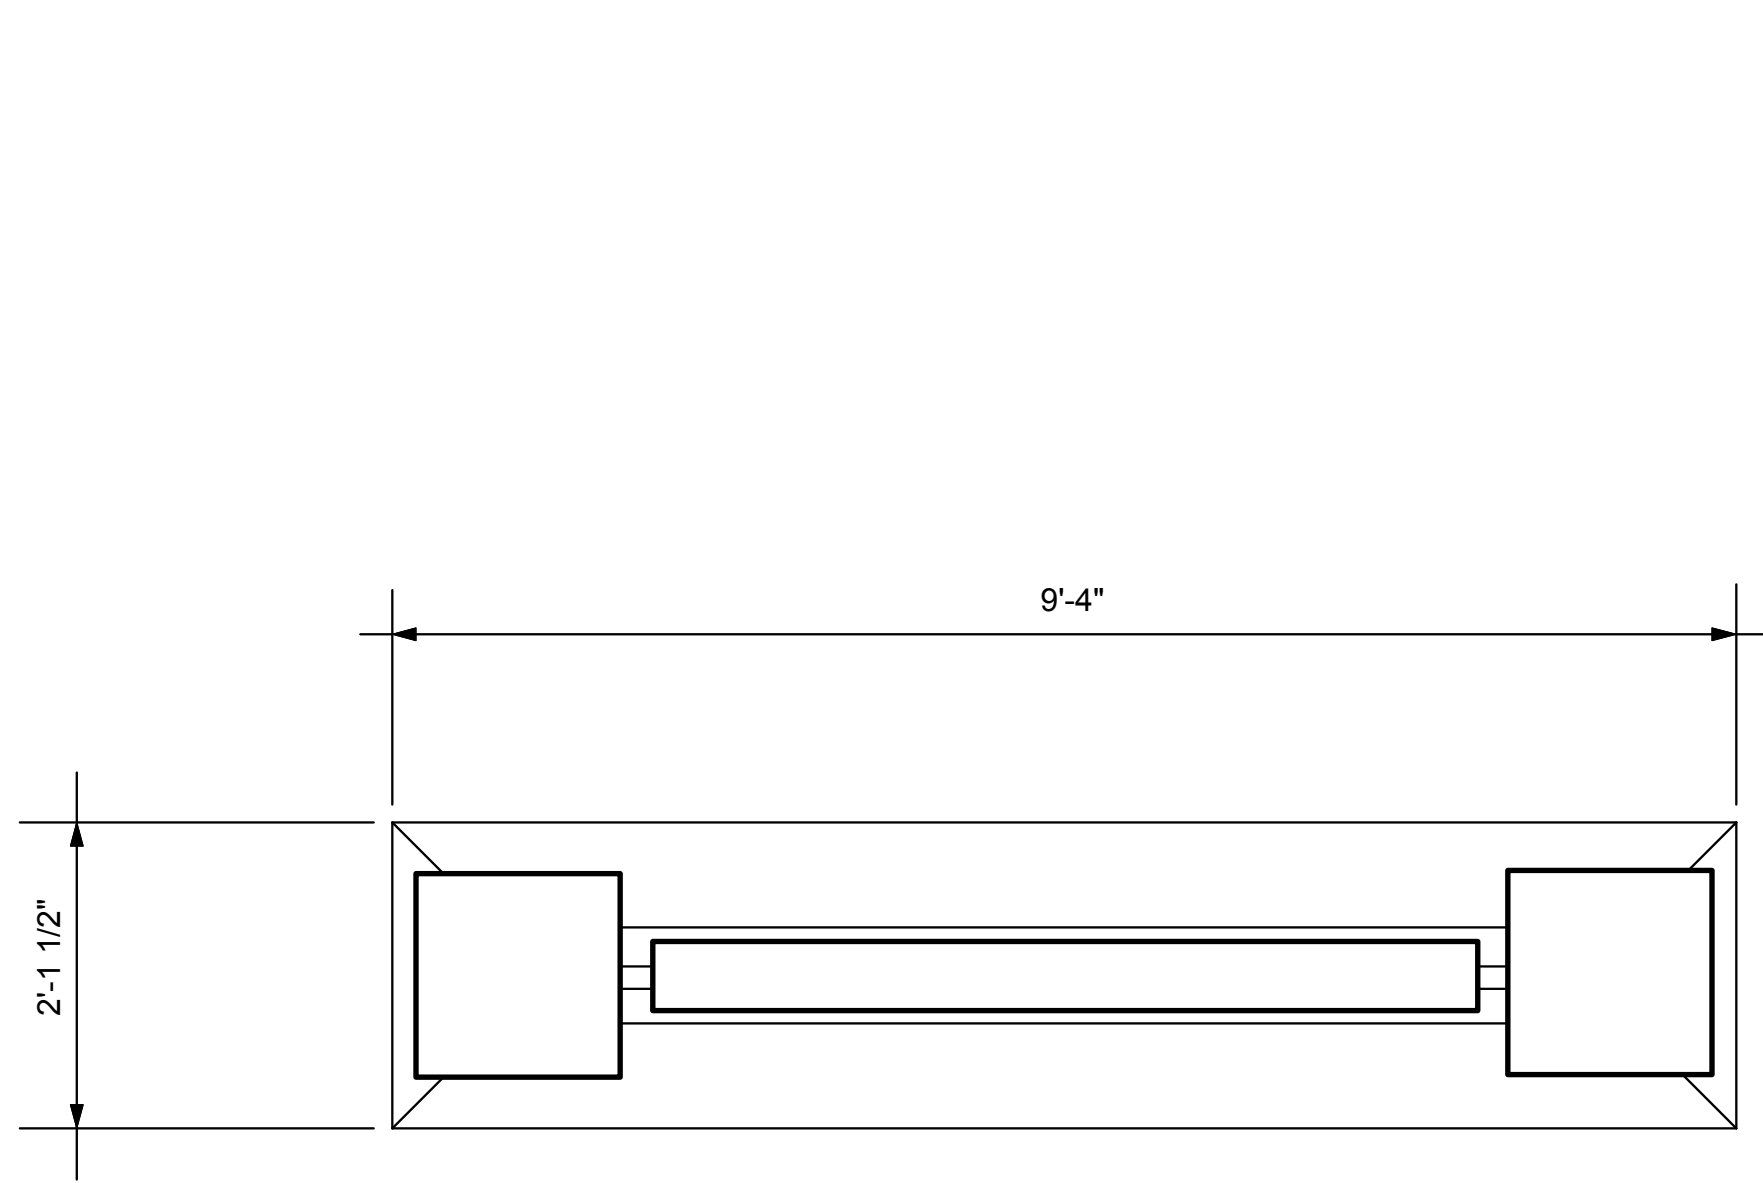


PLAN
SCALE 3/4" = 1'-0"

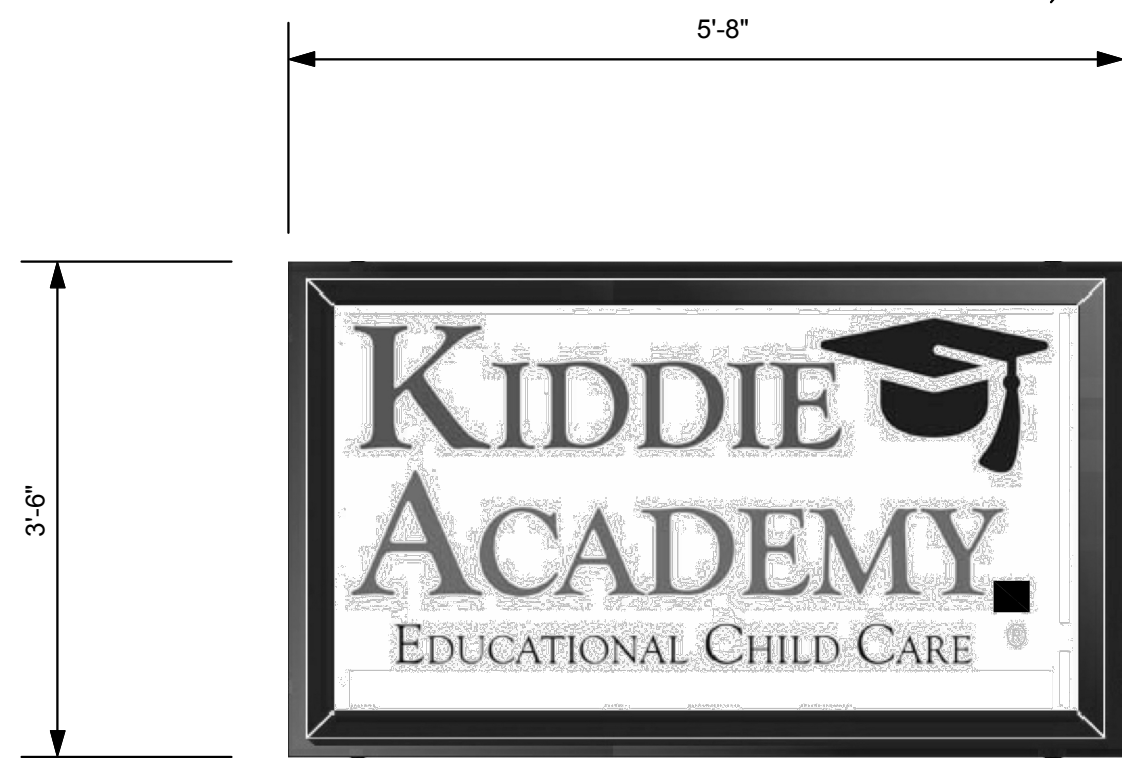



INTERNALLY ILLUMINATED SIGN DIMENSIONS

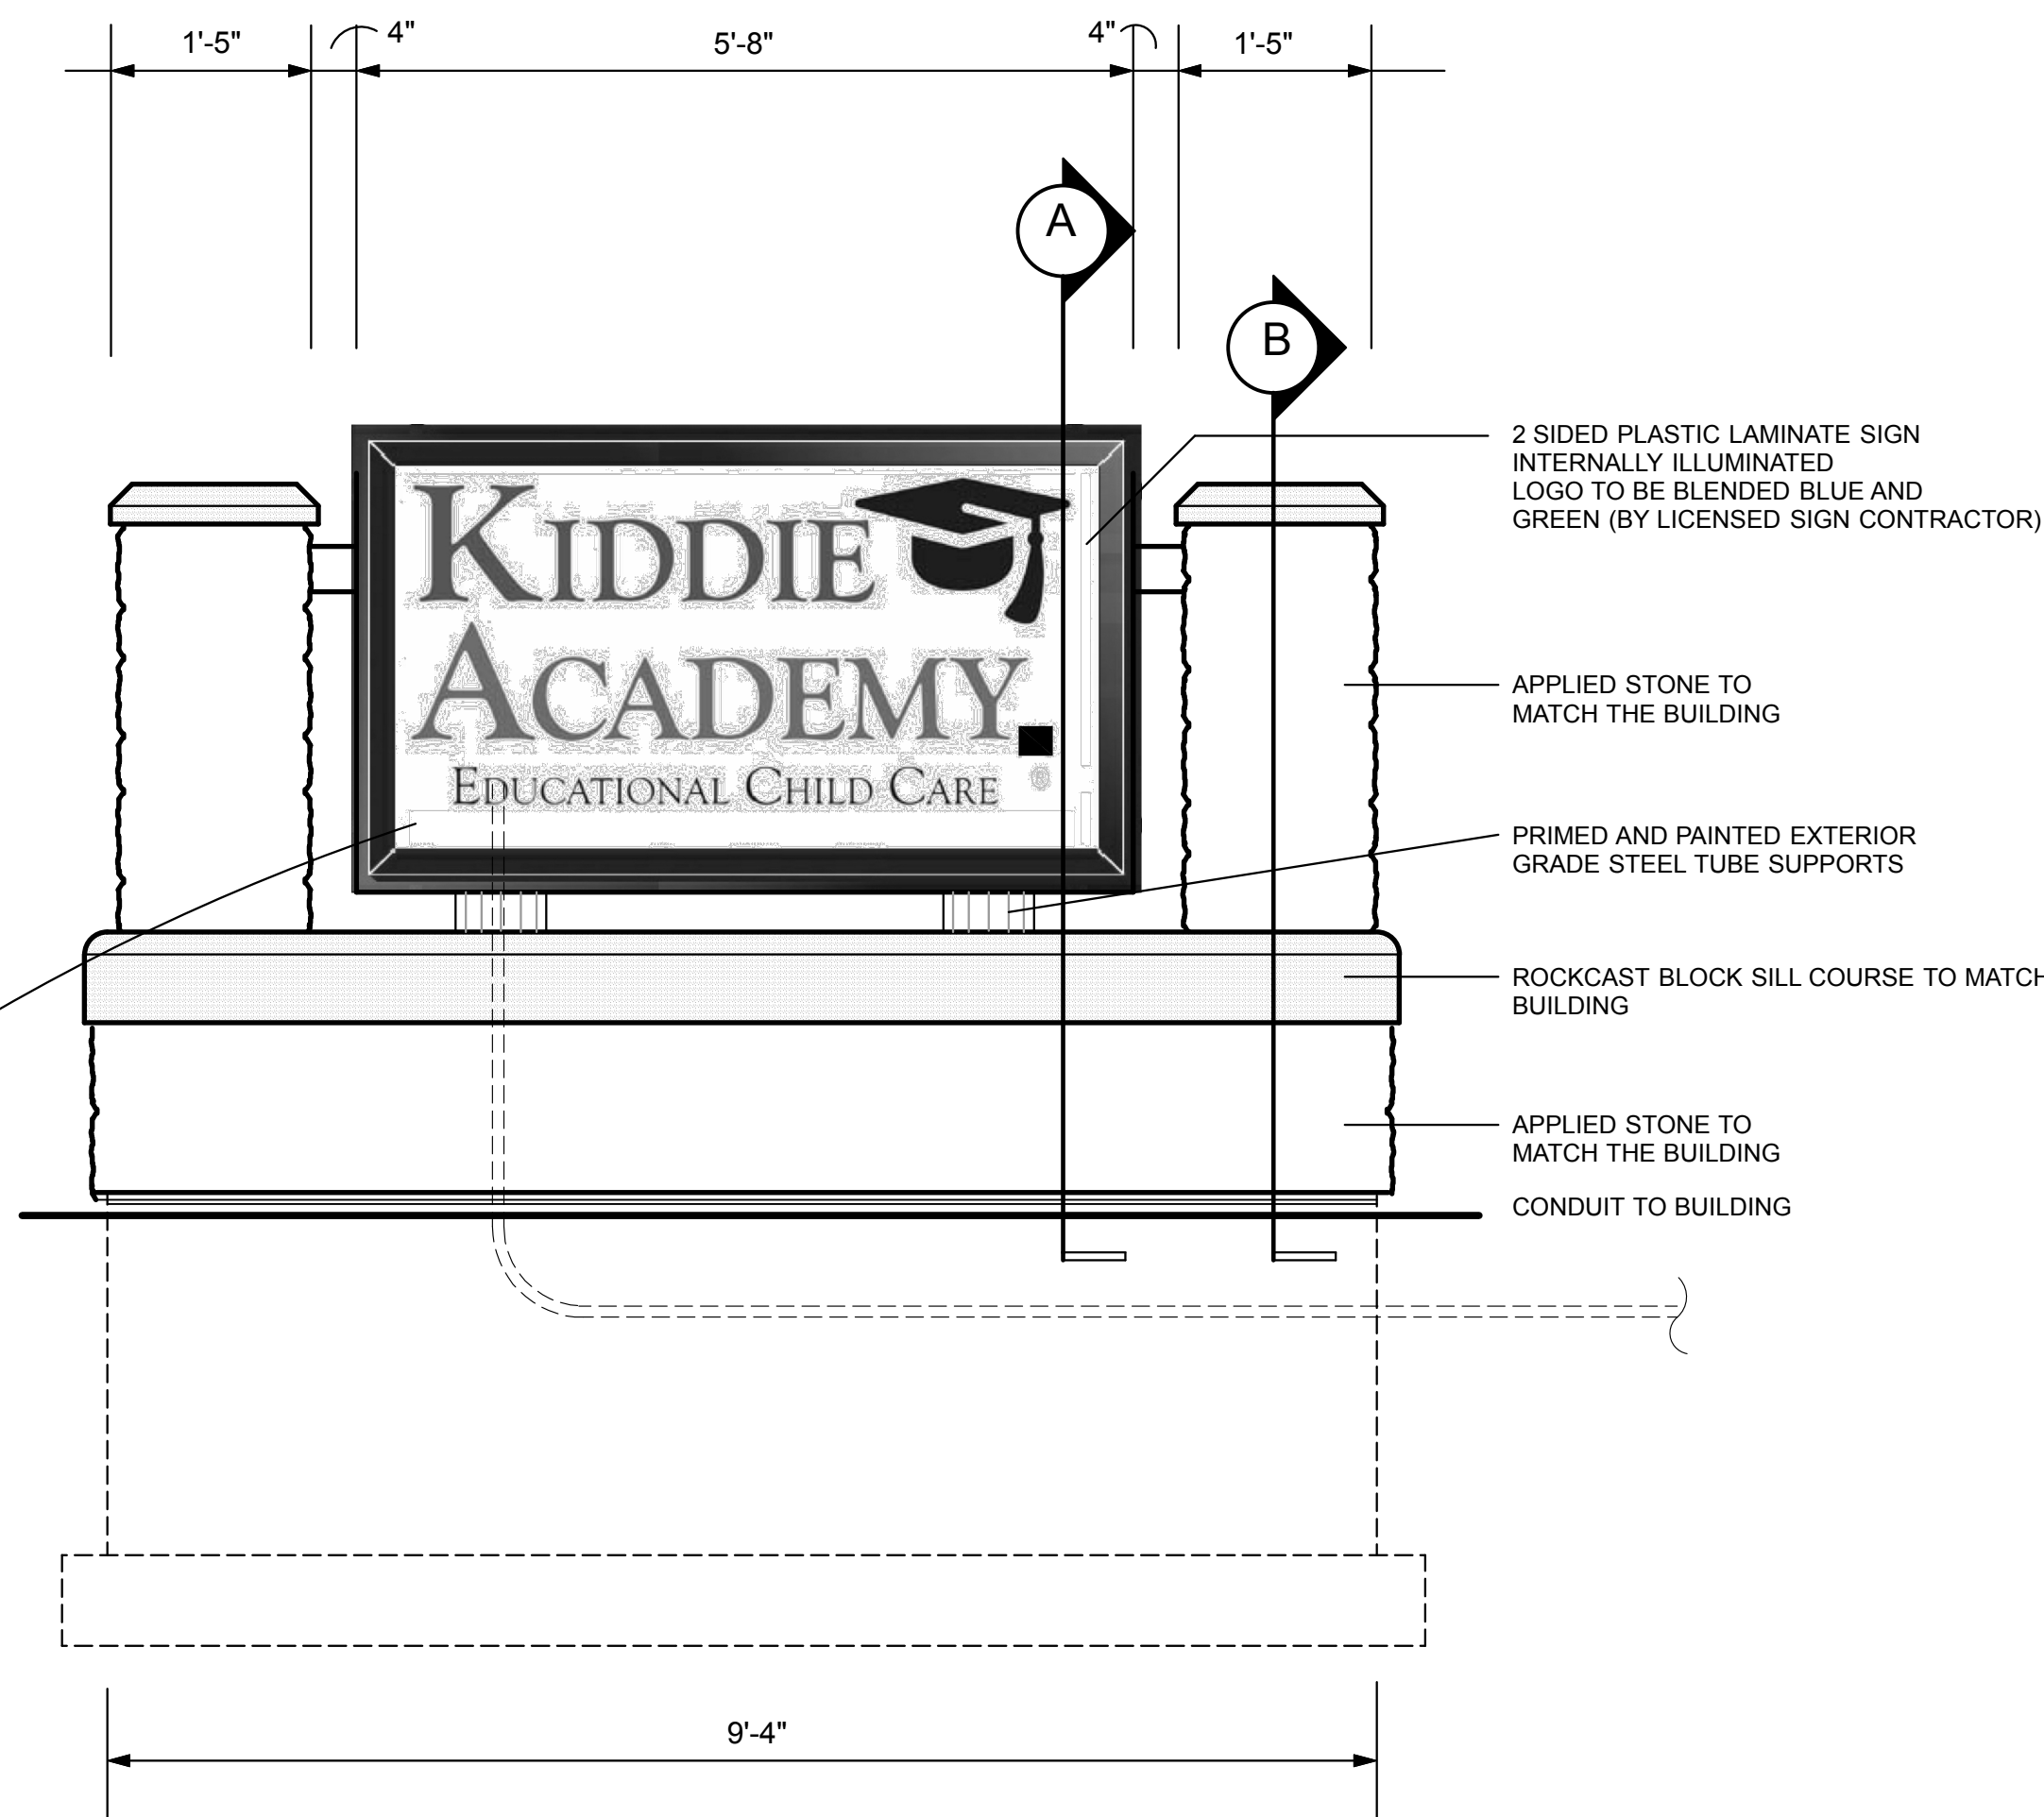

ELEVATION
SCALE 3/4" = 1'-0"

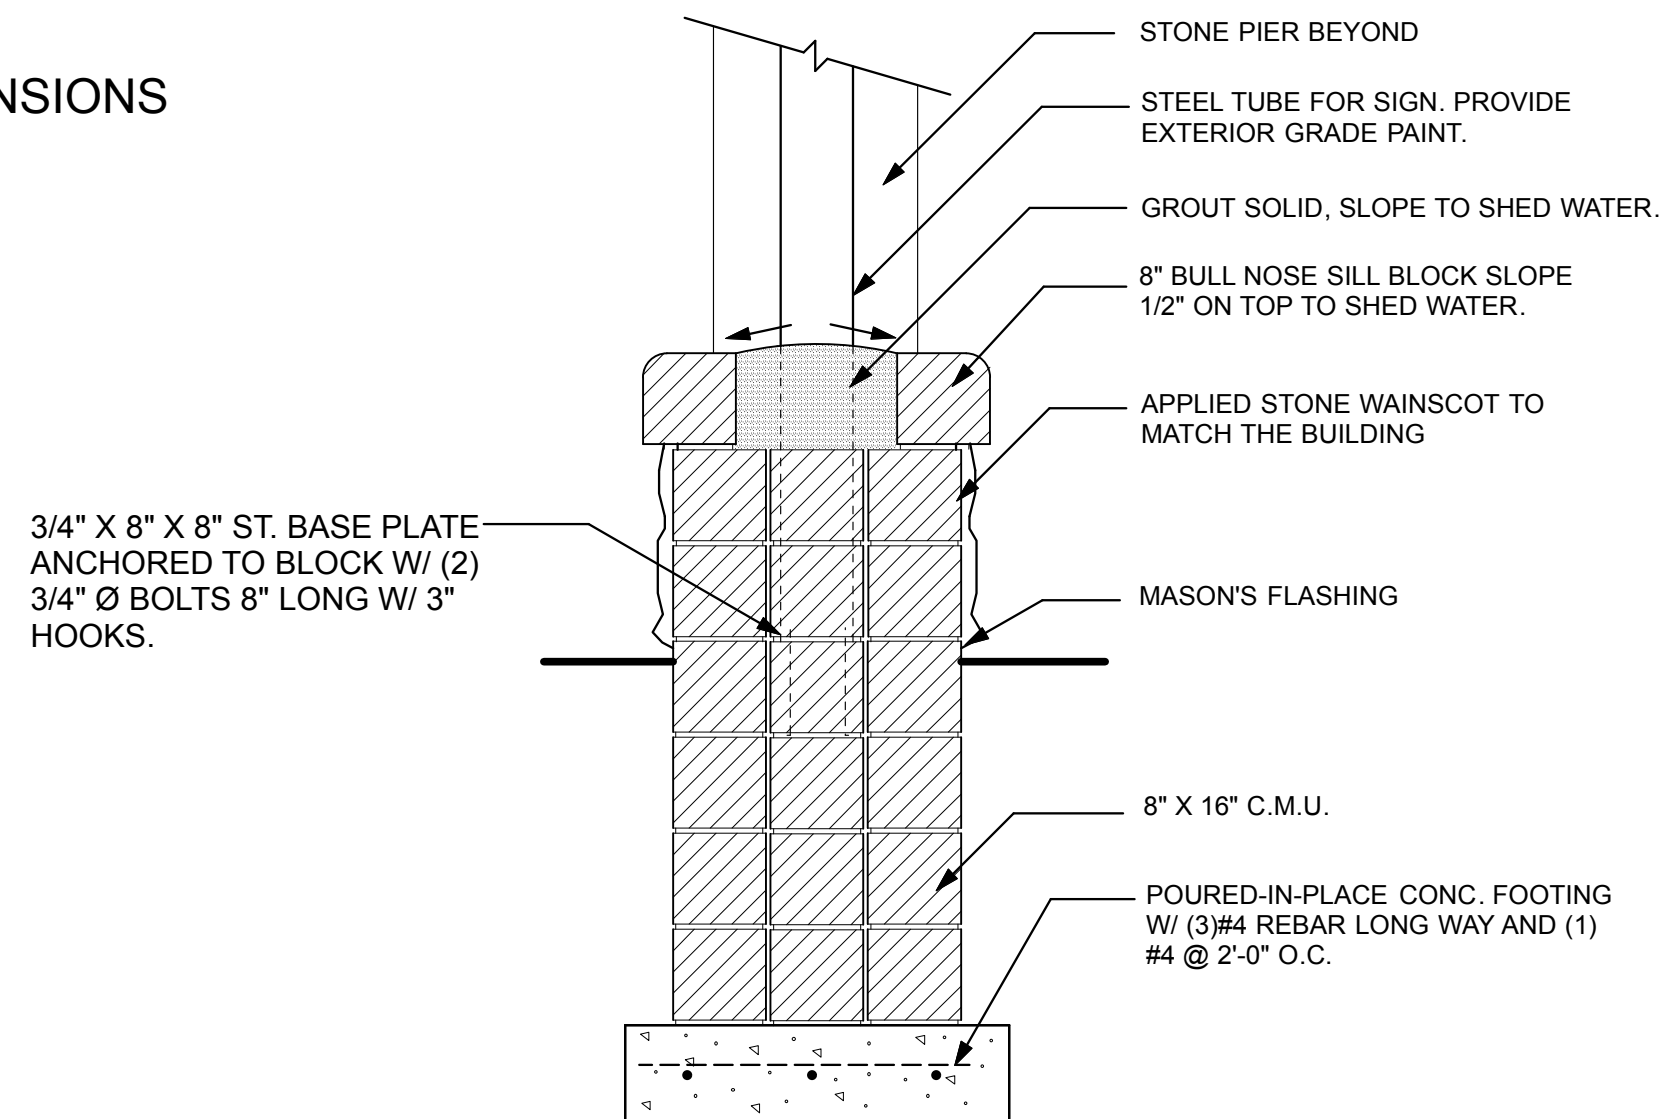

SECTION A
SCALE 3/4" = 1'-0"

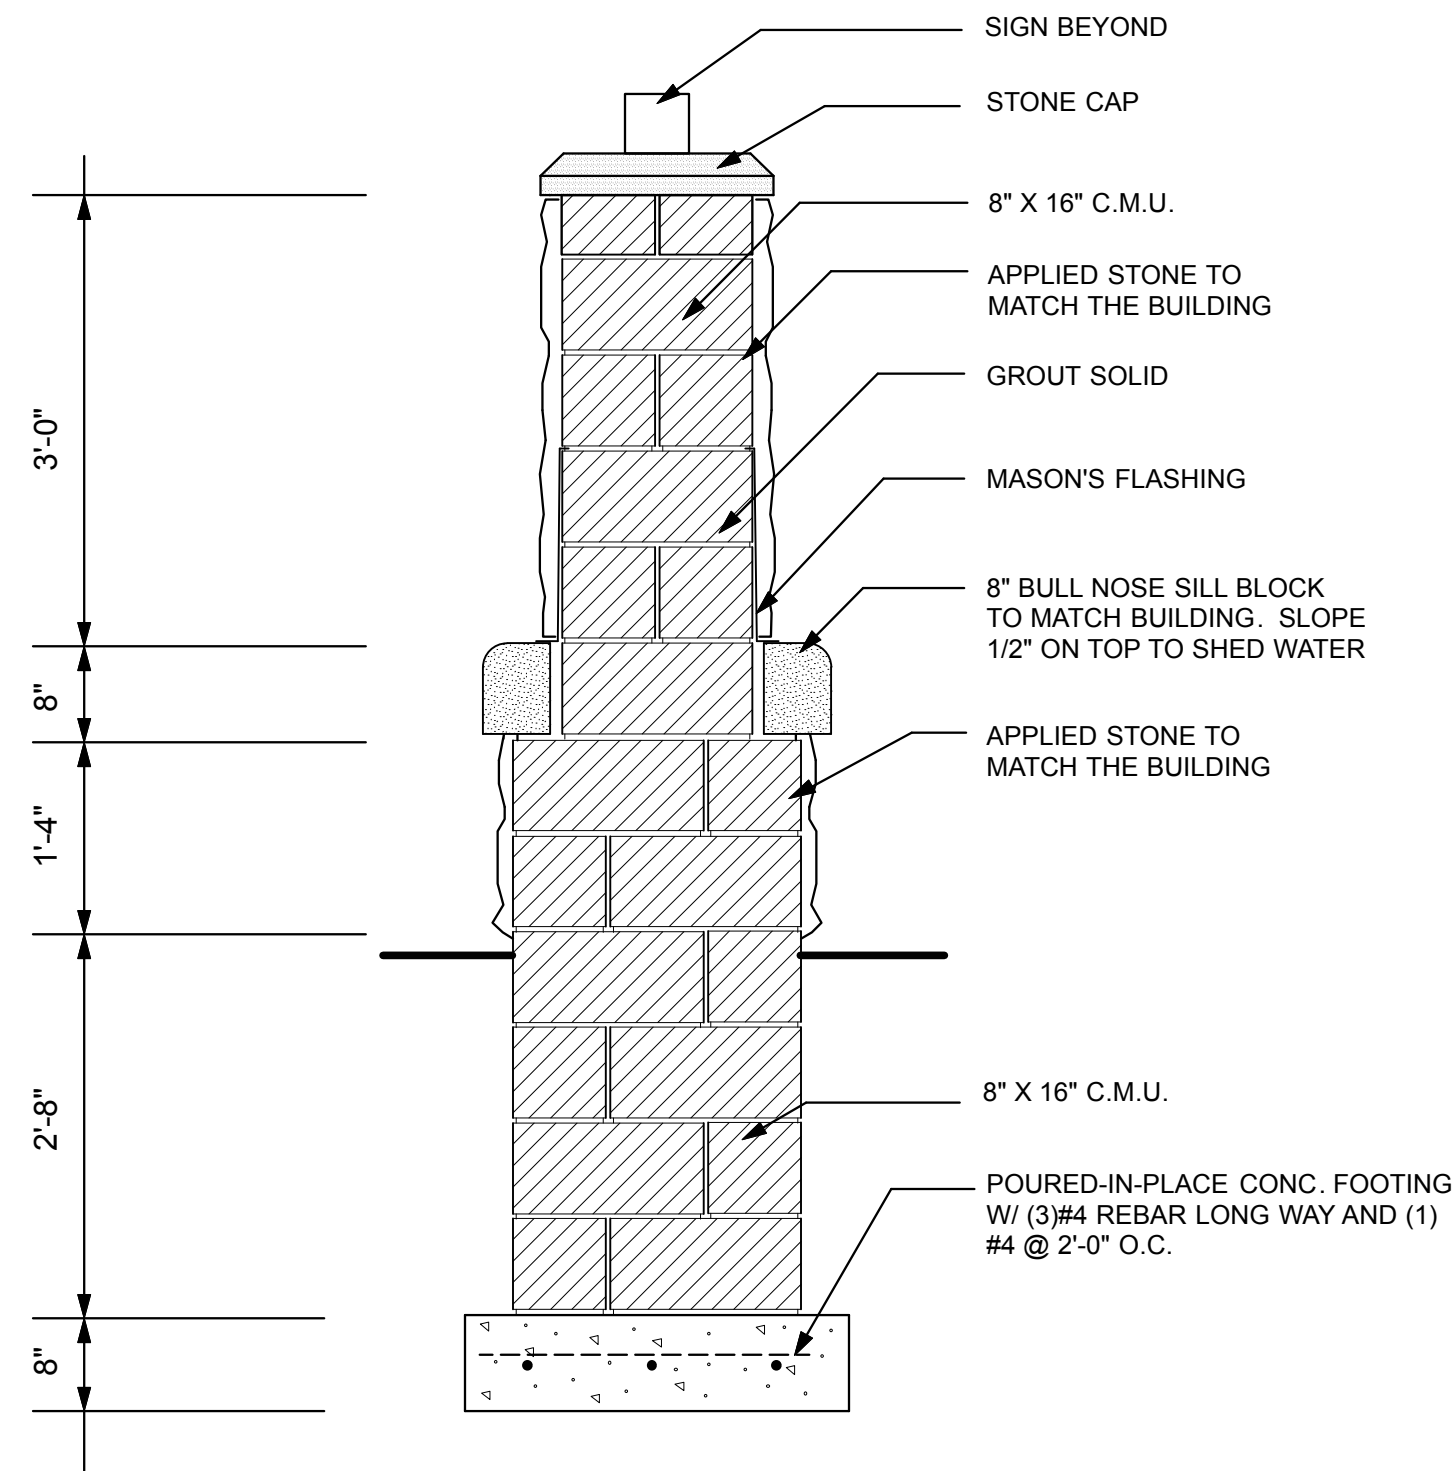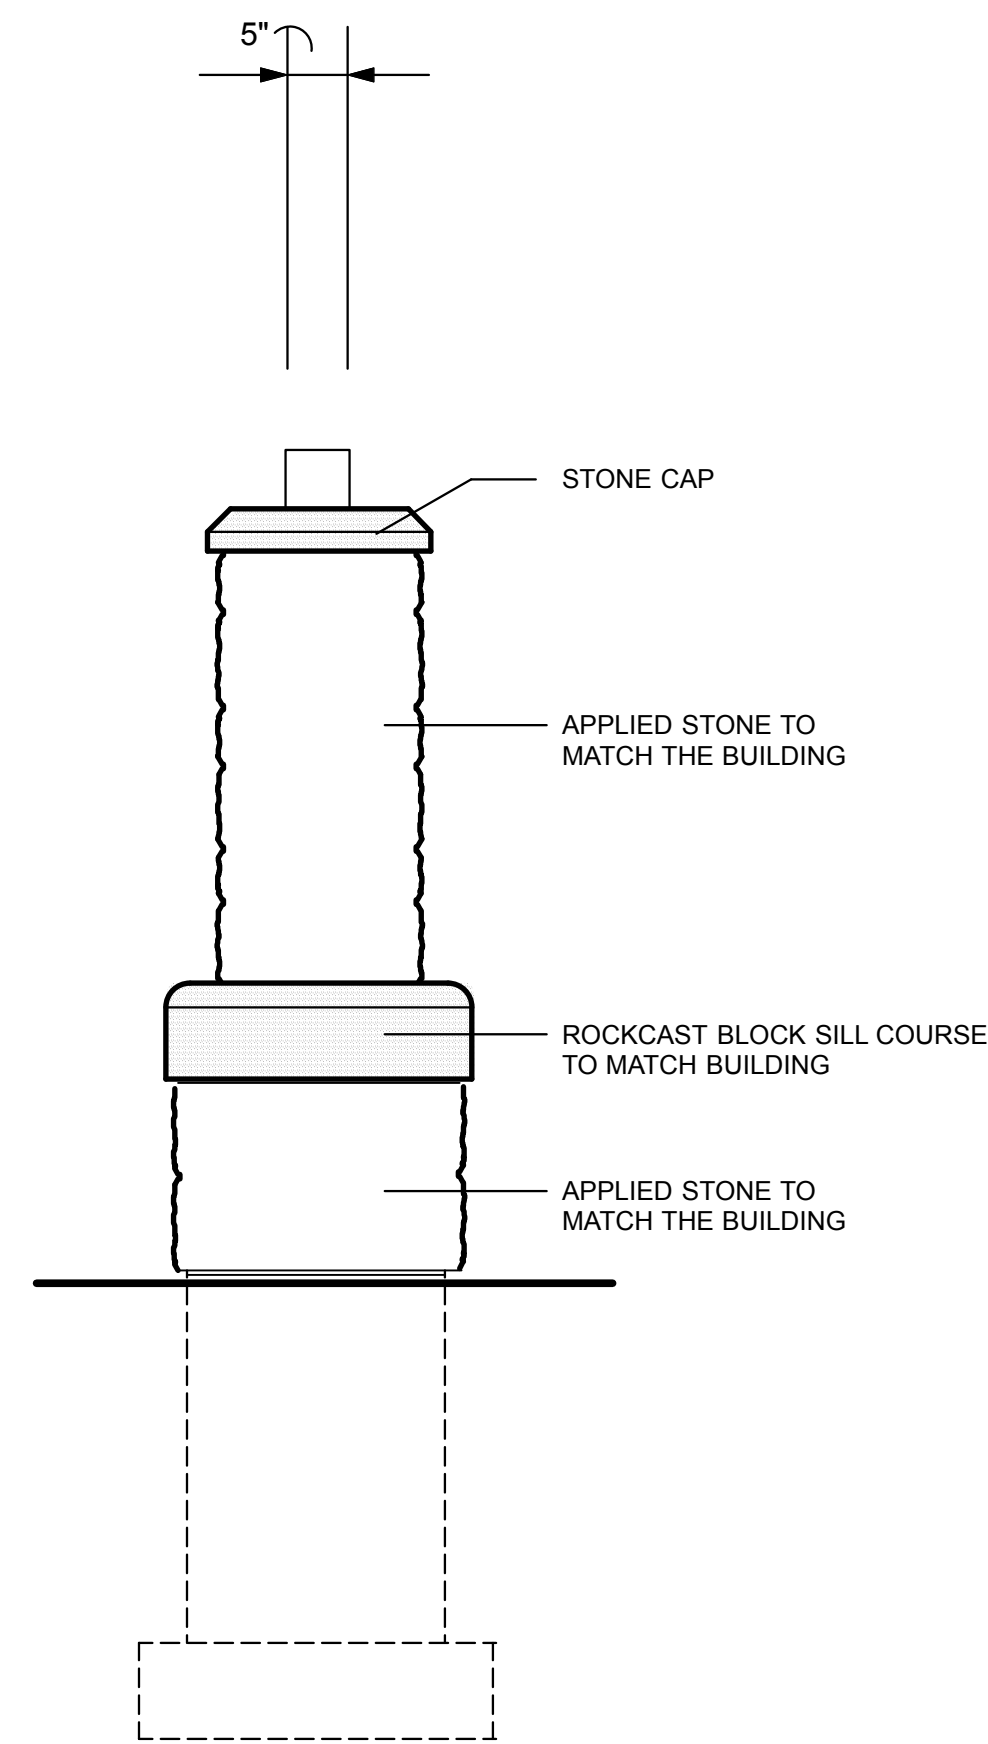

SECTION B
SCALE 3/4" = 1'-0"

PRELIMINARY - NOT FOR CONSTRUCTION

COPYRIGHT © 2017 HARPER ARCHITECTURAL STUDIO

#	DATE	INT.	REVISIONS

Scott R. Harper License #10781
Expiration Date 12/31/2017

MOMUMENT SIGN

Kiddie Academy
Dublin, Ohio

Harper Architectural Studio
Harper Architects, LLC

105A Commerce Park
Westerville, Ohio 43082
Ph: (614) 895-2050
Fax: (614) 895-2054

SHEET DESIGNATION:

SP-1

DATE:

SHEET #: