



THE FOLLOWING DRAWINGS DOCUMENT THE PLANNED CHANGES TO THE EXTERIOR OF B1 IN THE BRIDGE PARK DEVELOPMENT, AS PART OF THE 16-BIT TENANT PROJECT. PARTS OF THE BUILDING & SITE NOT NOTED OR SHOWN ON THESE DRAWINGS WILL EITHER REMAIN UNCHANGED FROM THE PREVIOUSLY APPROVED SUBMISSION OR ARE OUTSIDE THE SCOPE OF THIS PROJECT.


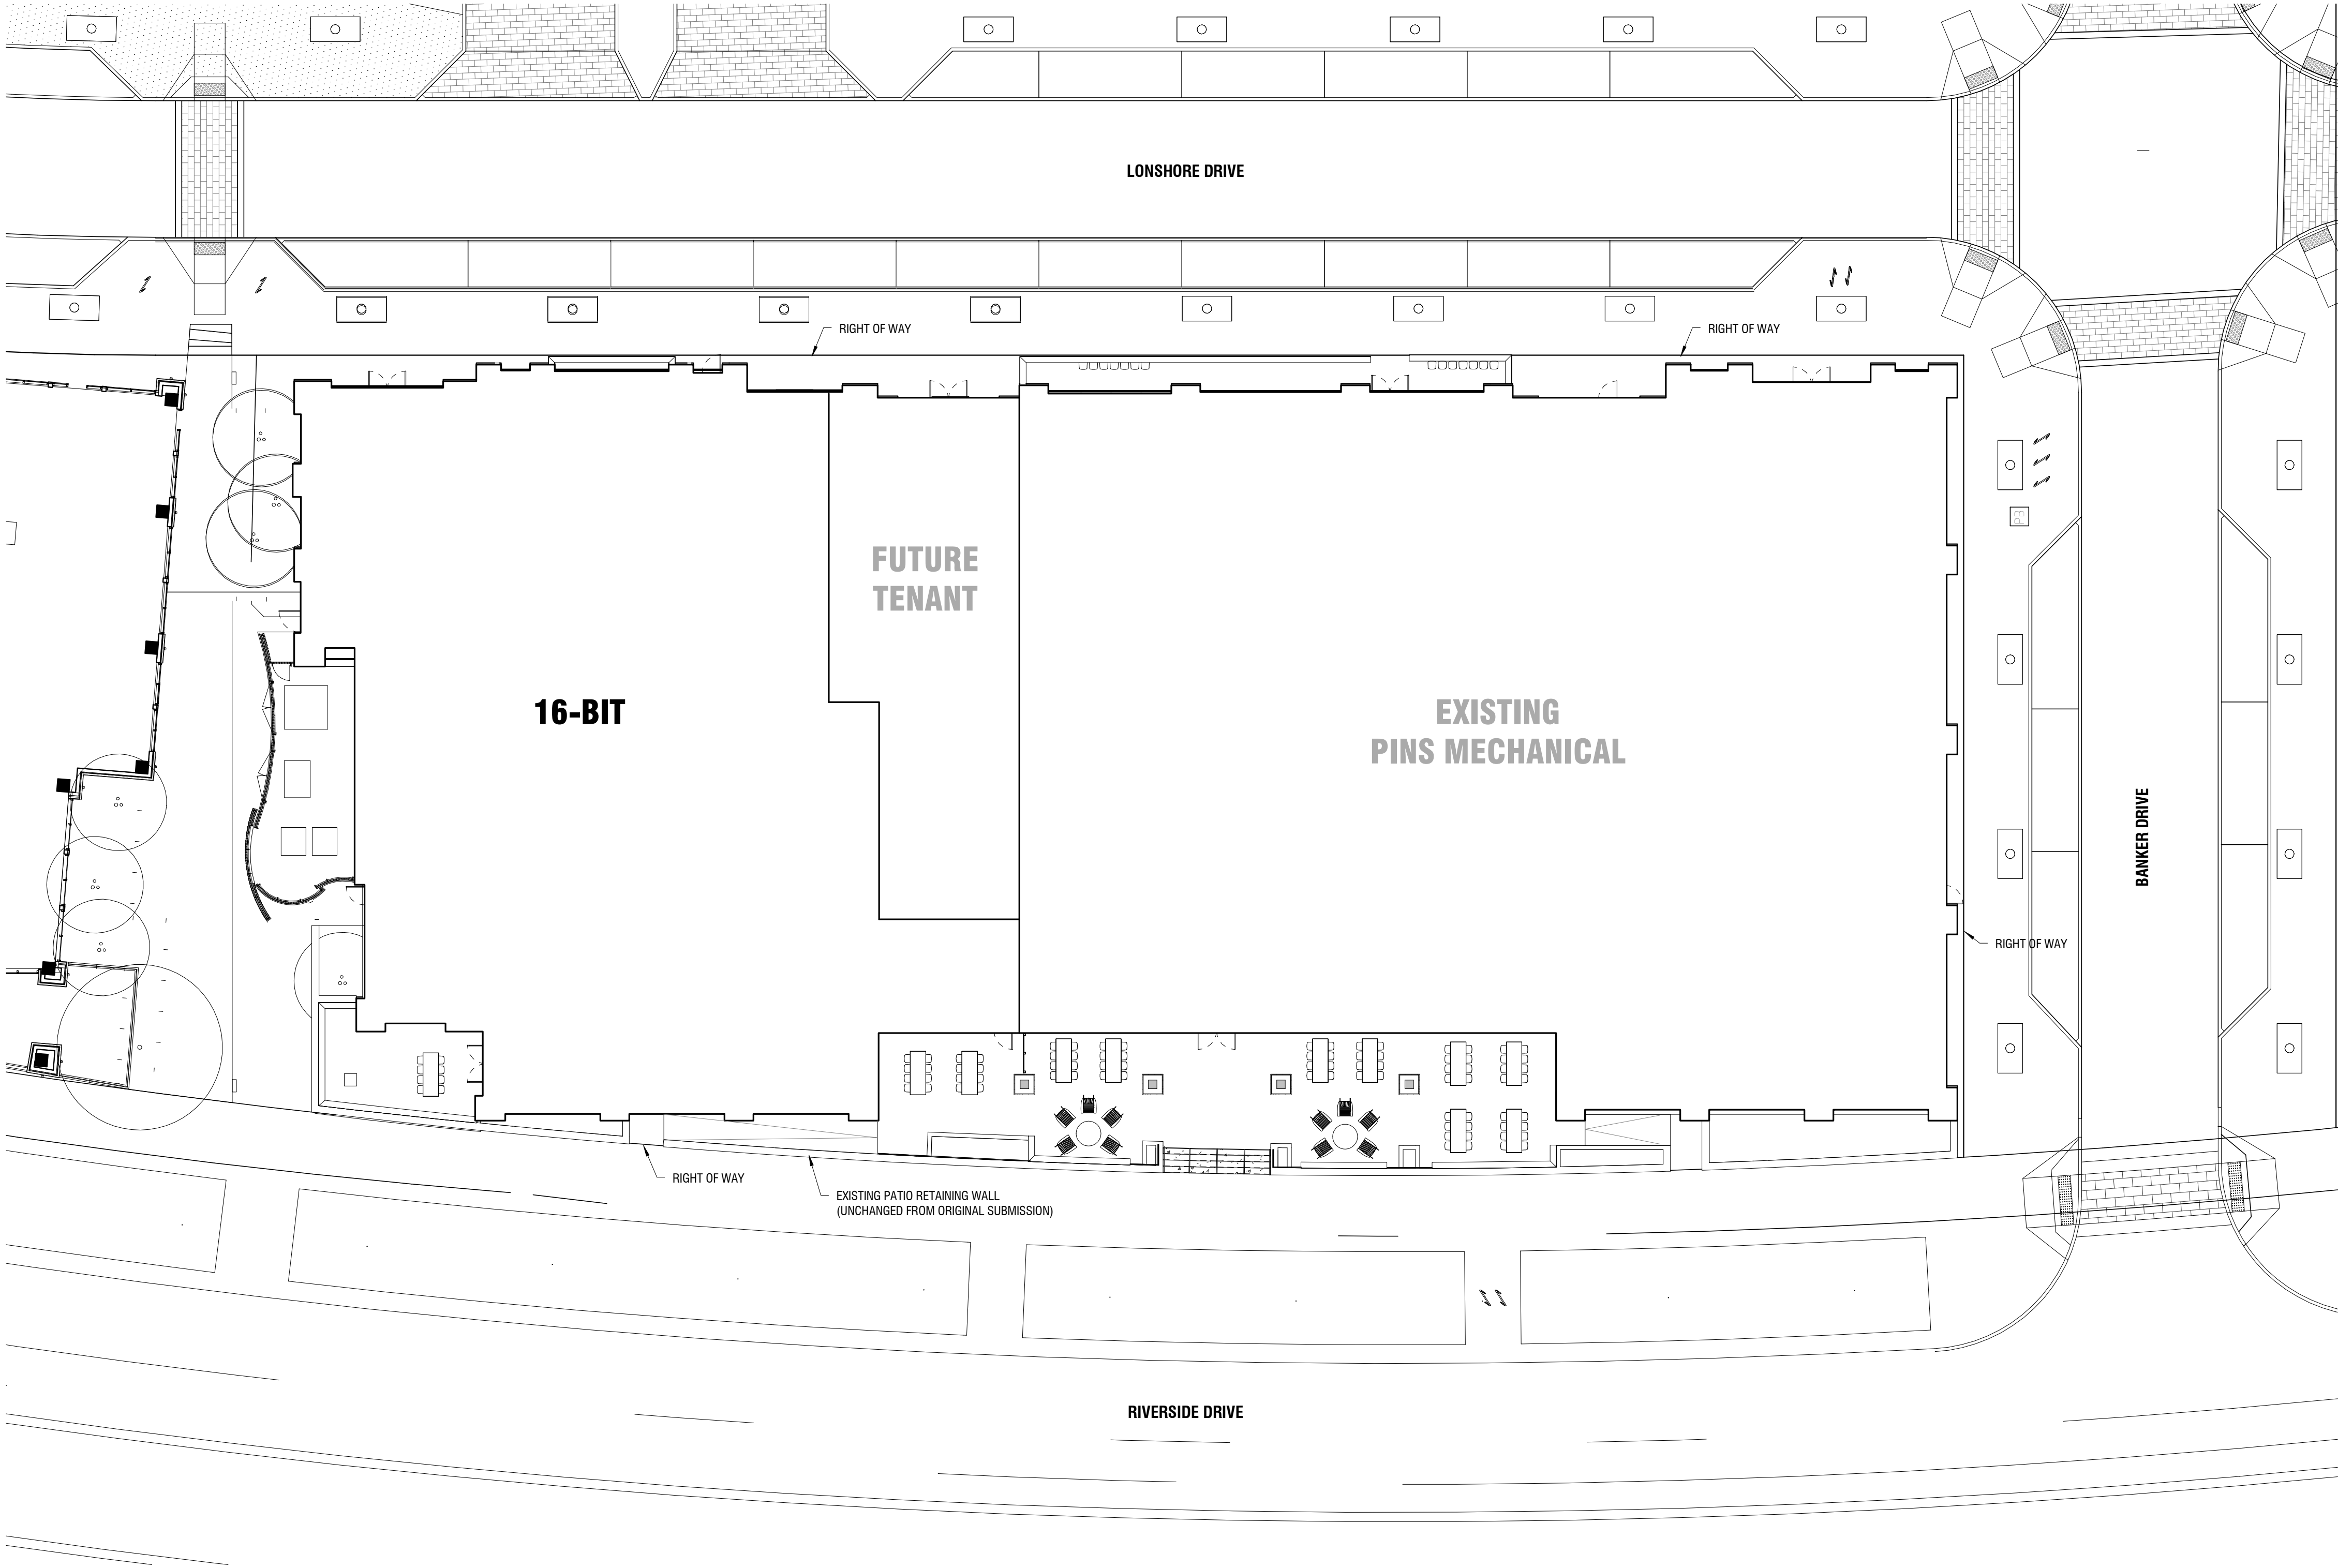


1 OVERALL BUILDING B1 / SITE PLAN
SCALE 1/16" = 1'-0"

THE FOLLOWING DRAWINGS DOCUMENT THE PLANNED CHANGES TO THE EXTERIOR OF B1 IN THE BRIDGE PARK DEVELOPMENT, AS PART OF THE 16-BIT TENANT PROJECT. PARTS OF THE BUILDING & SITE NOT NOTED OR SHOWN ON THESE DRAWINGS WILL EITHER REMAIN UNCHANGED FROM THE PREVIOUSLY APPROVED SUBMISSION OR ARE OUTSIDE THE SCOPE OF THIS PROJECT.

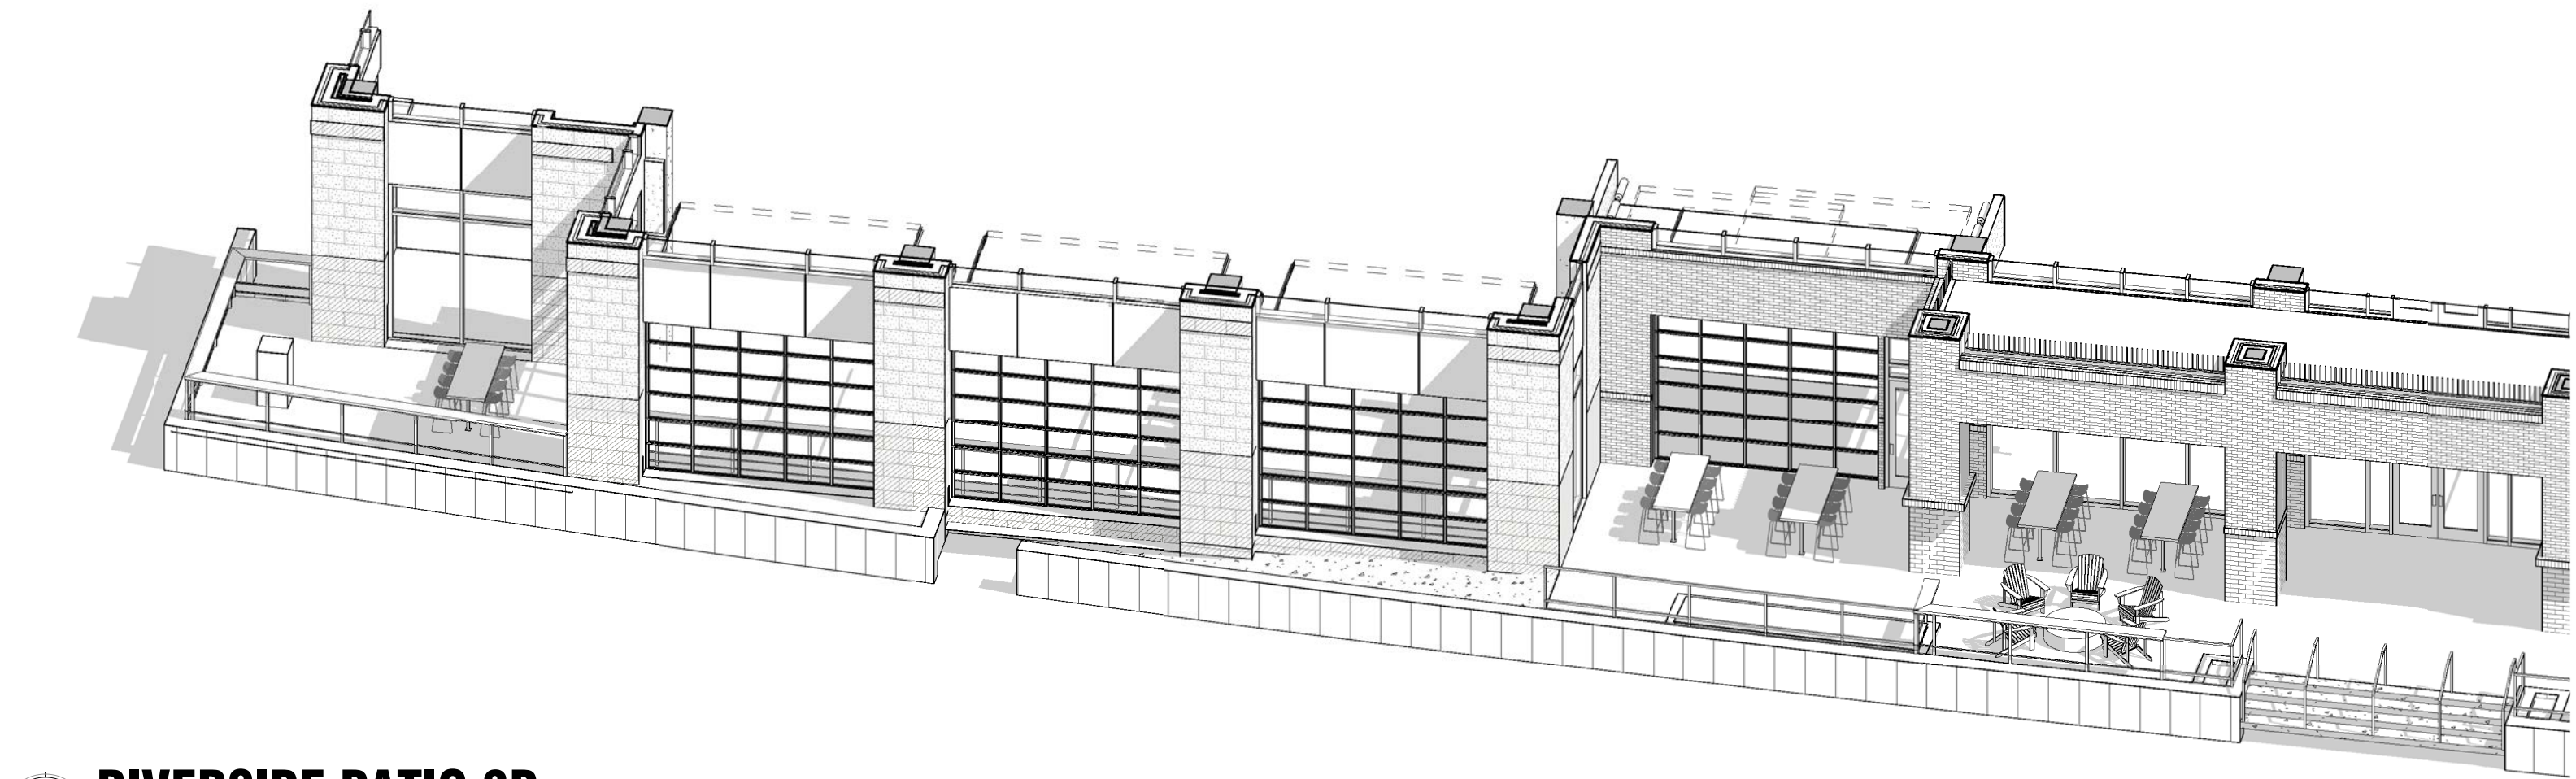

3 RIVERSIDE PATIO 3D
SCALE

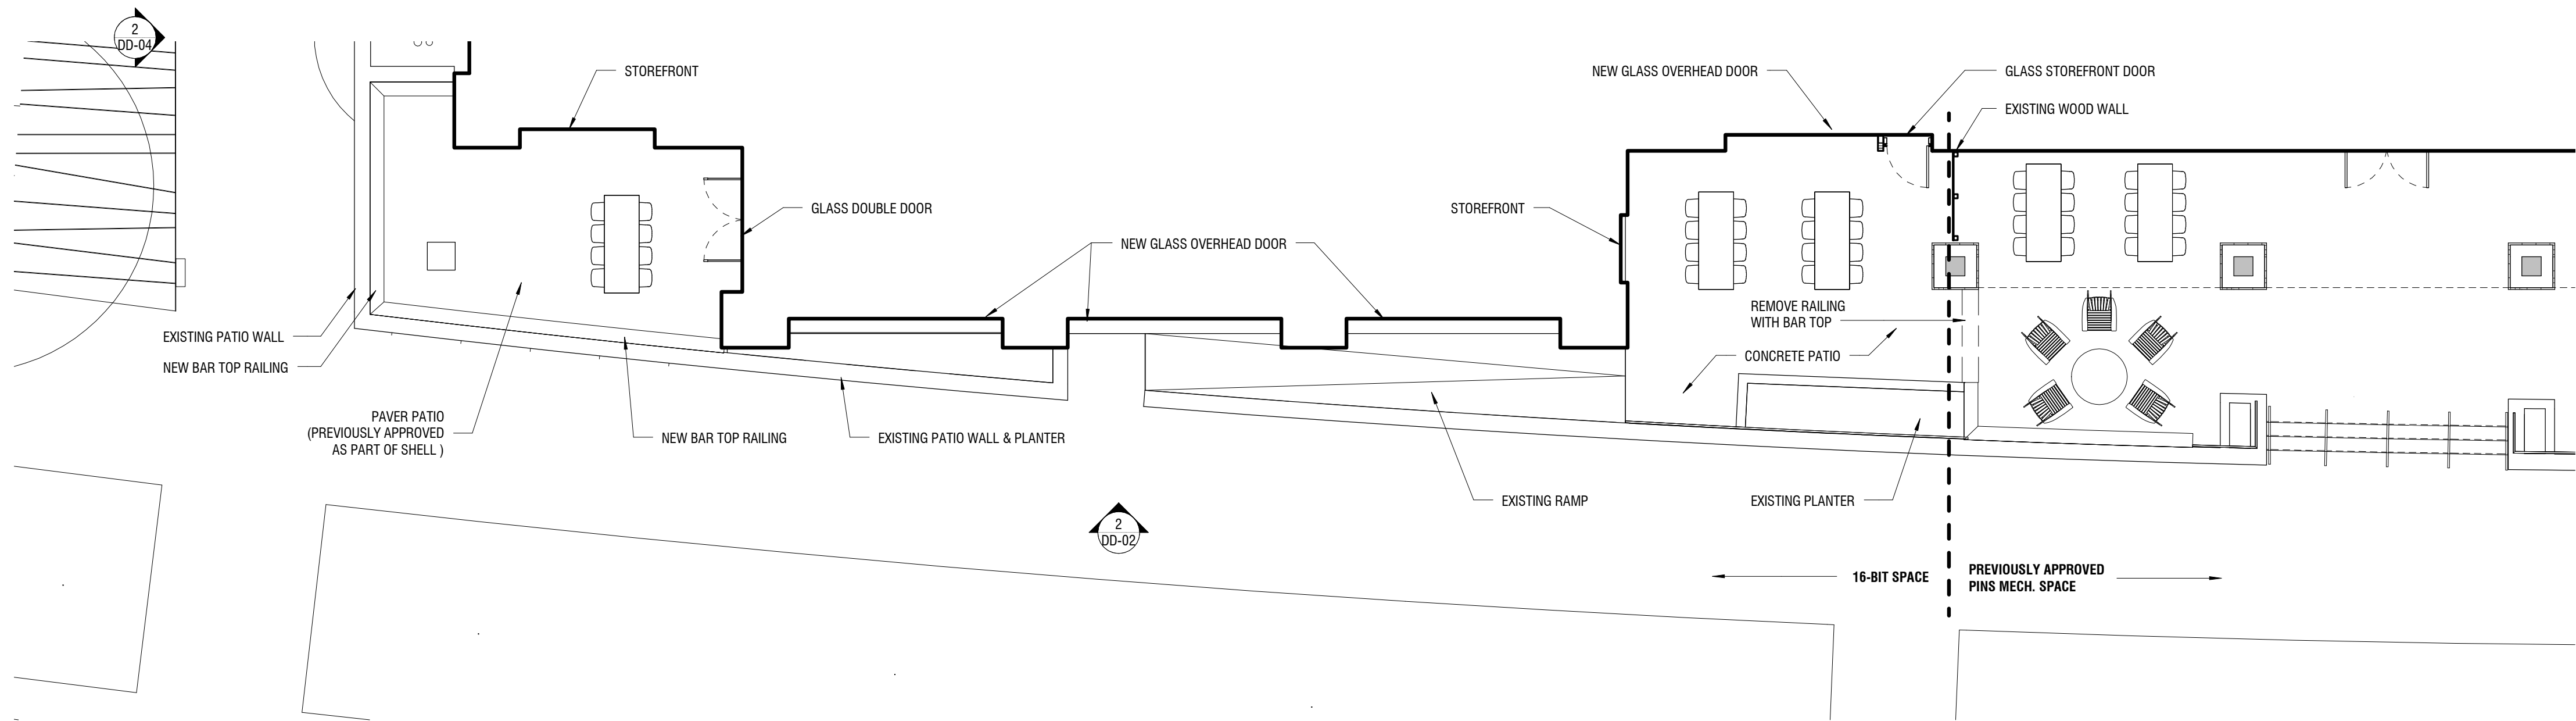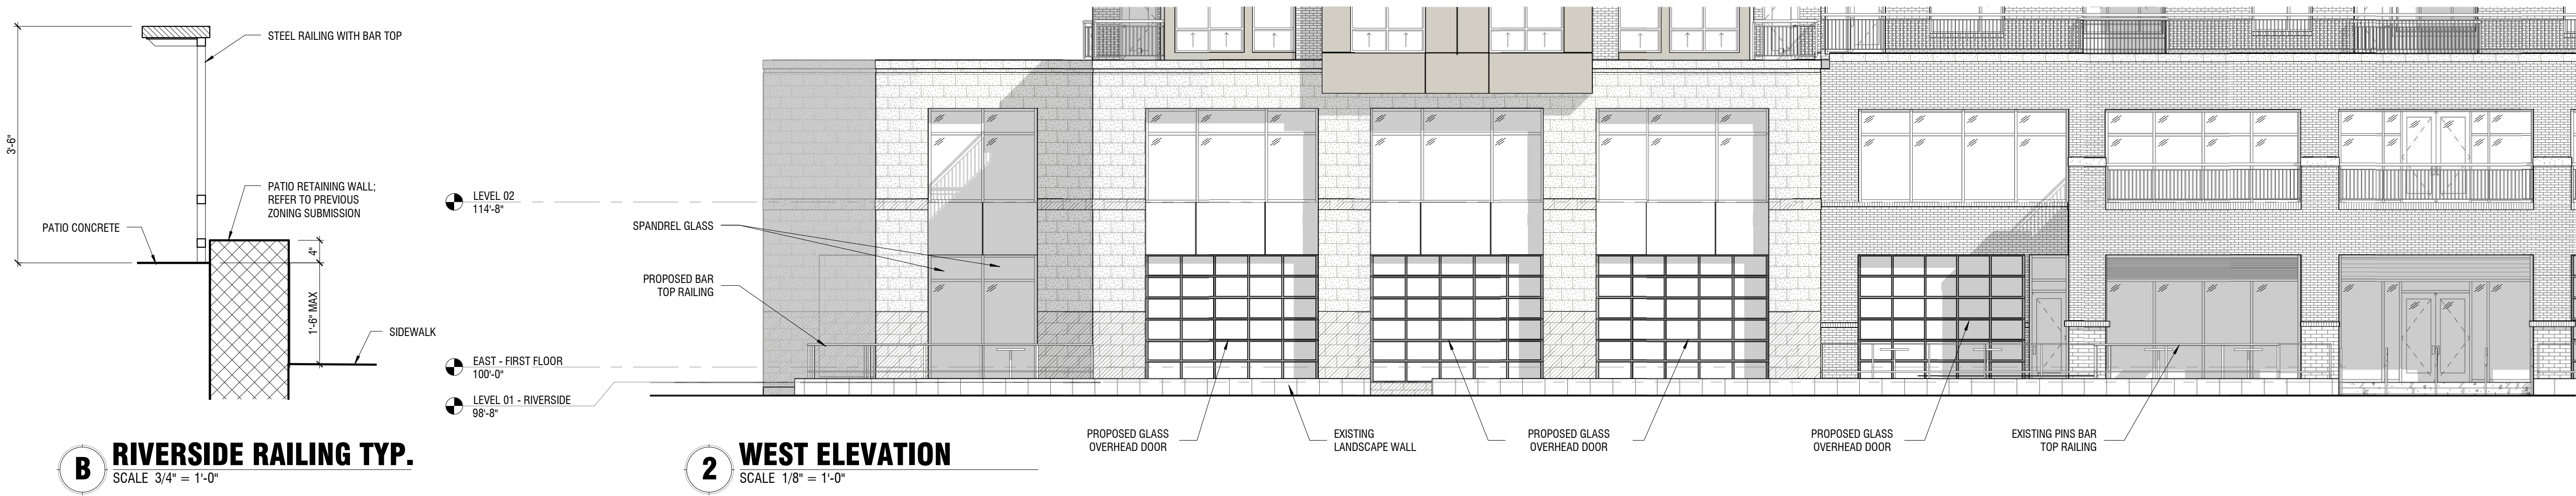


16-BIT BRIDGE PARK
RIVERSIDE PATIO
April 13, 2018






EXAMPLE: 16-BIT COLUMBUS

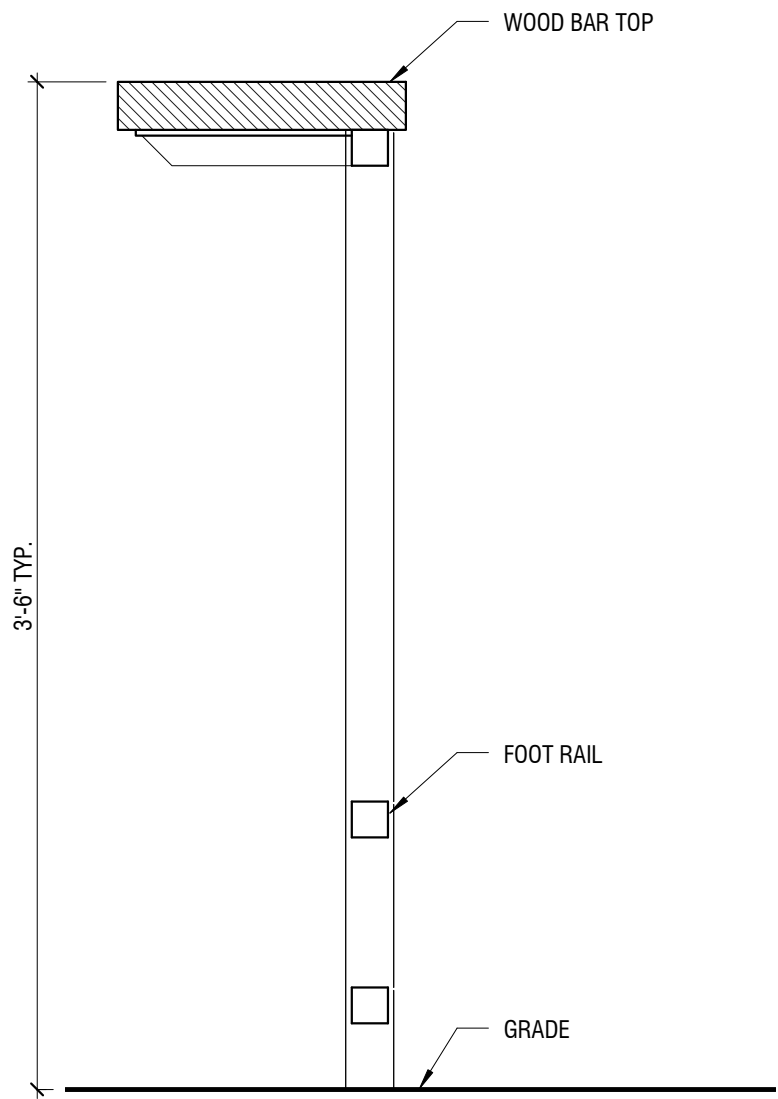


4 PATIO BAR TOP RAILING
SCALE 1 1/2" = 1'-0"

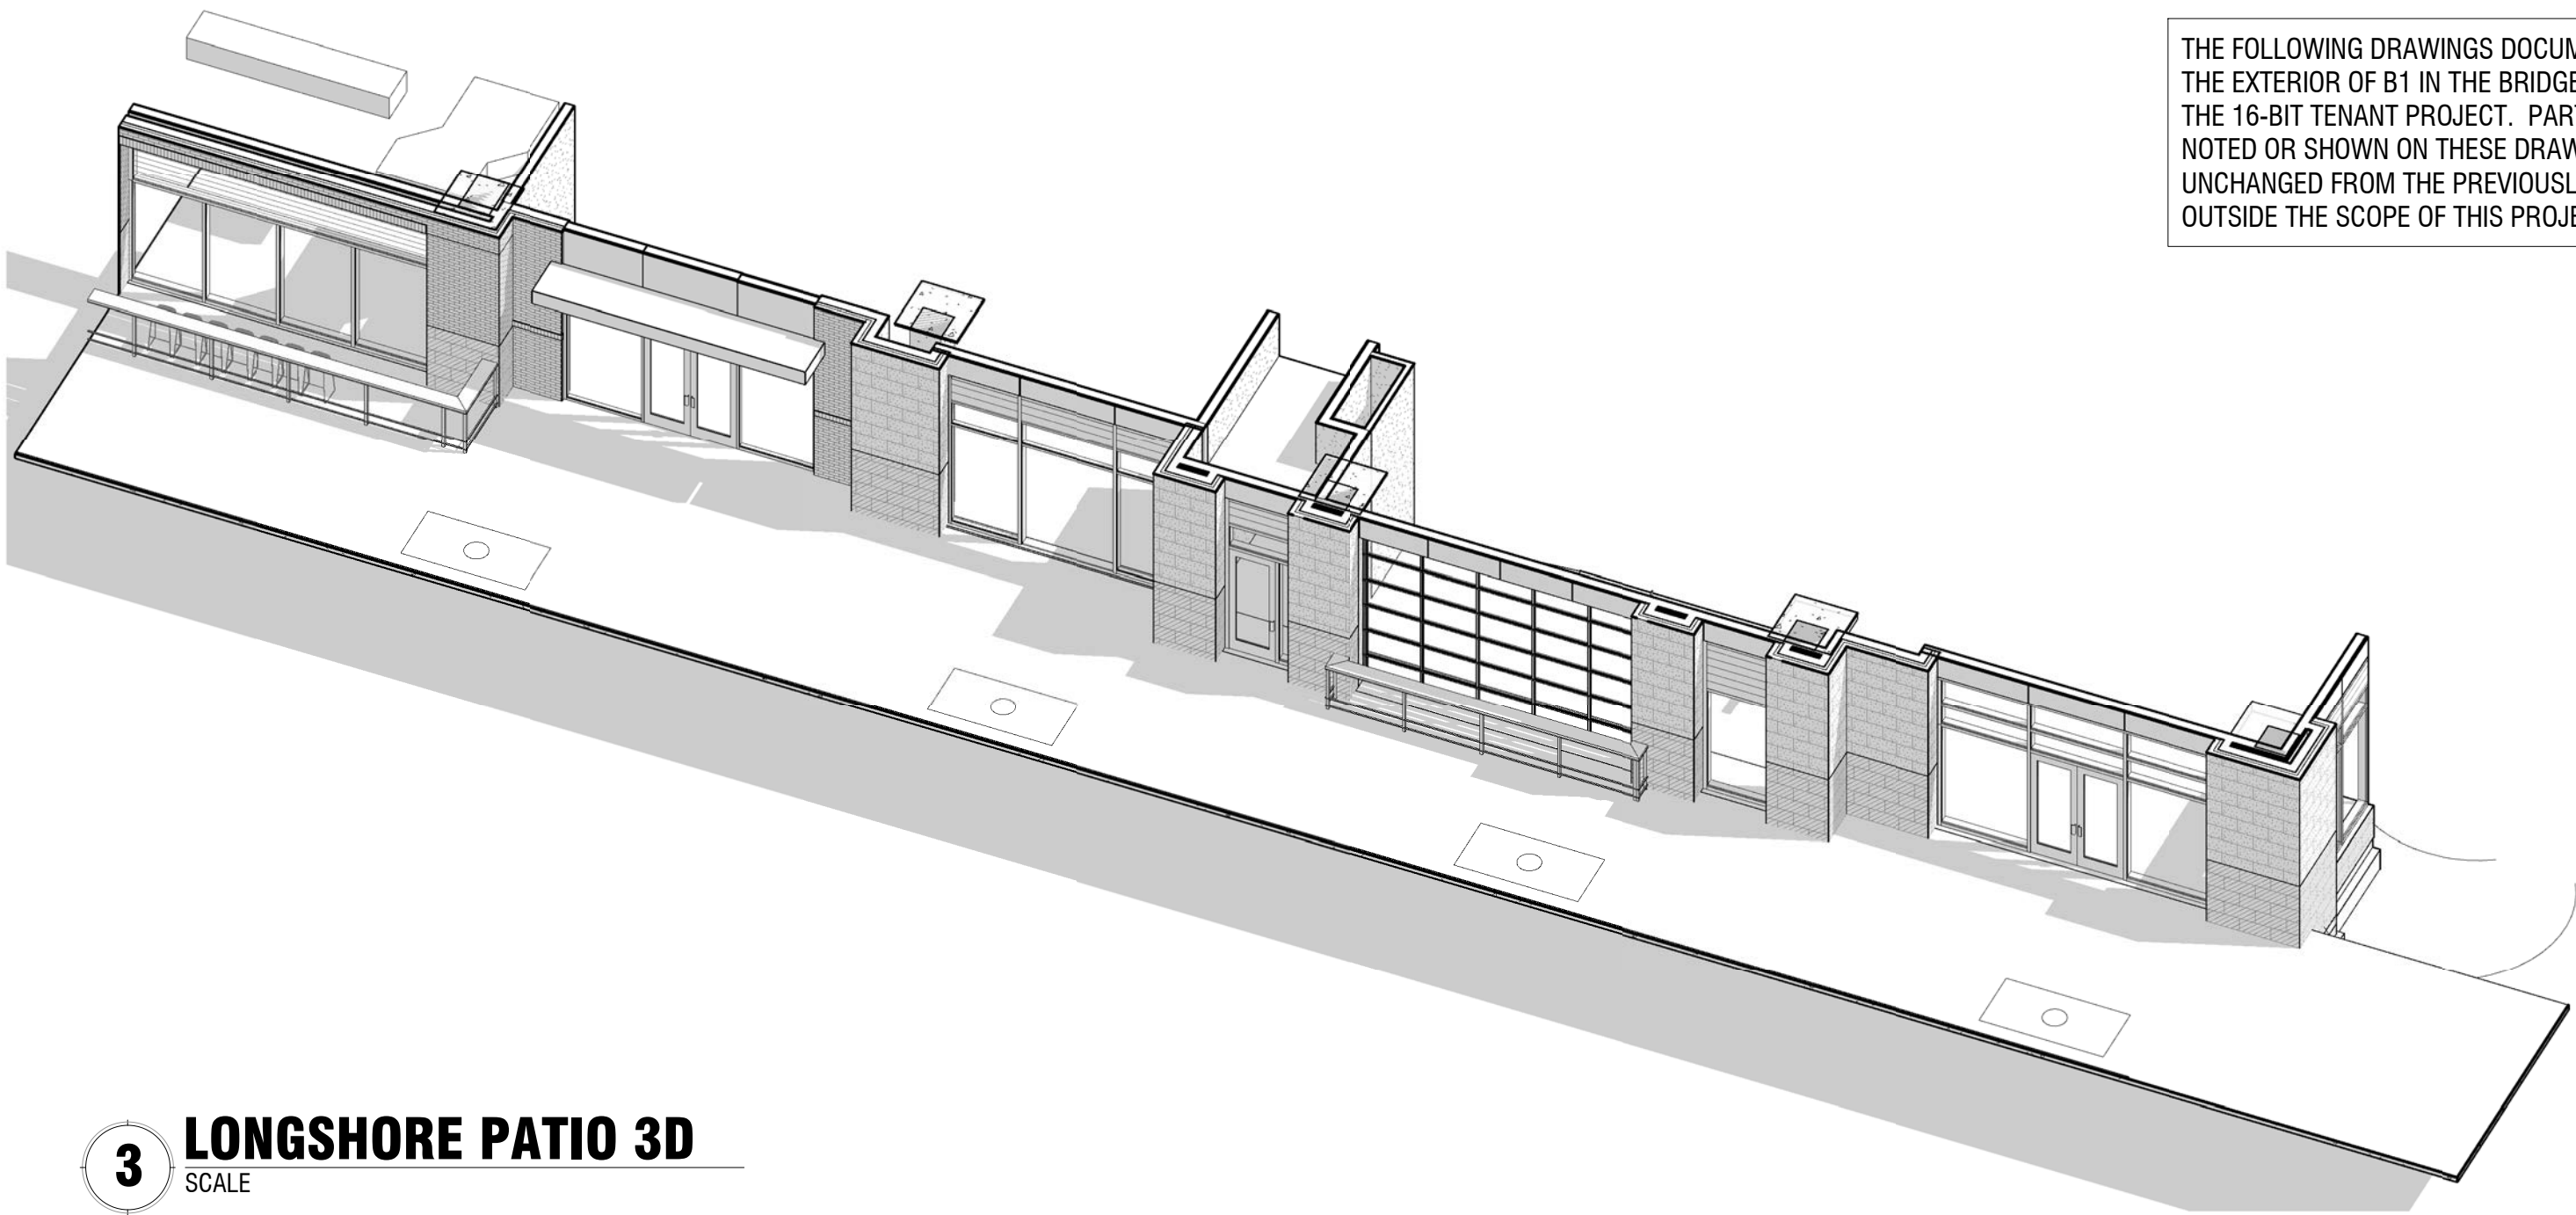


3 LONGSHORE PATIO 3D
SCALE

THE FOLLOWING DRAWINGS DOCUMENT THE PLANNED CHANGES TO THE EXTERIOR OF B1 IN THE BRIDGE PARK DEVELOPMENT, AS PART OF THE 16-BIT TENANT PROJECT. PARTS OF THE BUILDING & SITE NOT NOTED OR SHOWN ON THESE DRAWINGS WILL EITHER REMAIN UNCHANGED FROM THE PREVIOUSLY APPROVED SUBMISSION OR ARE OUTSIDE THE SCOPE OF THIS PROJECT.

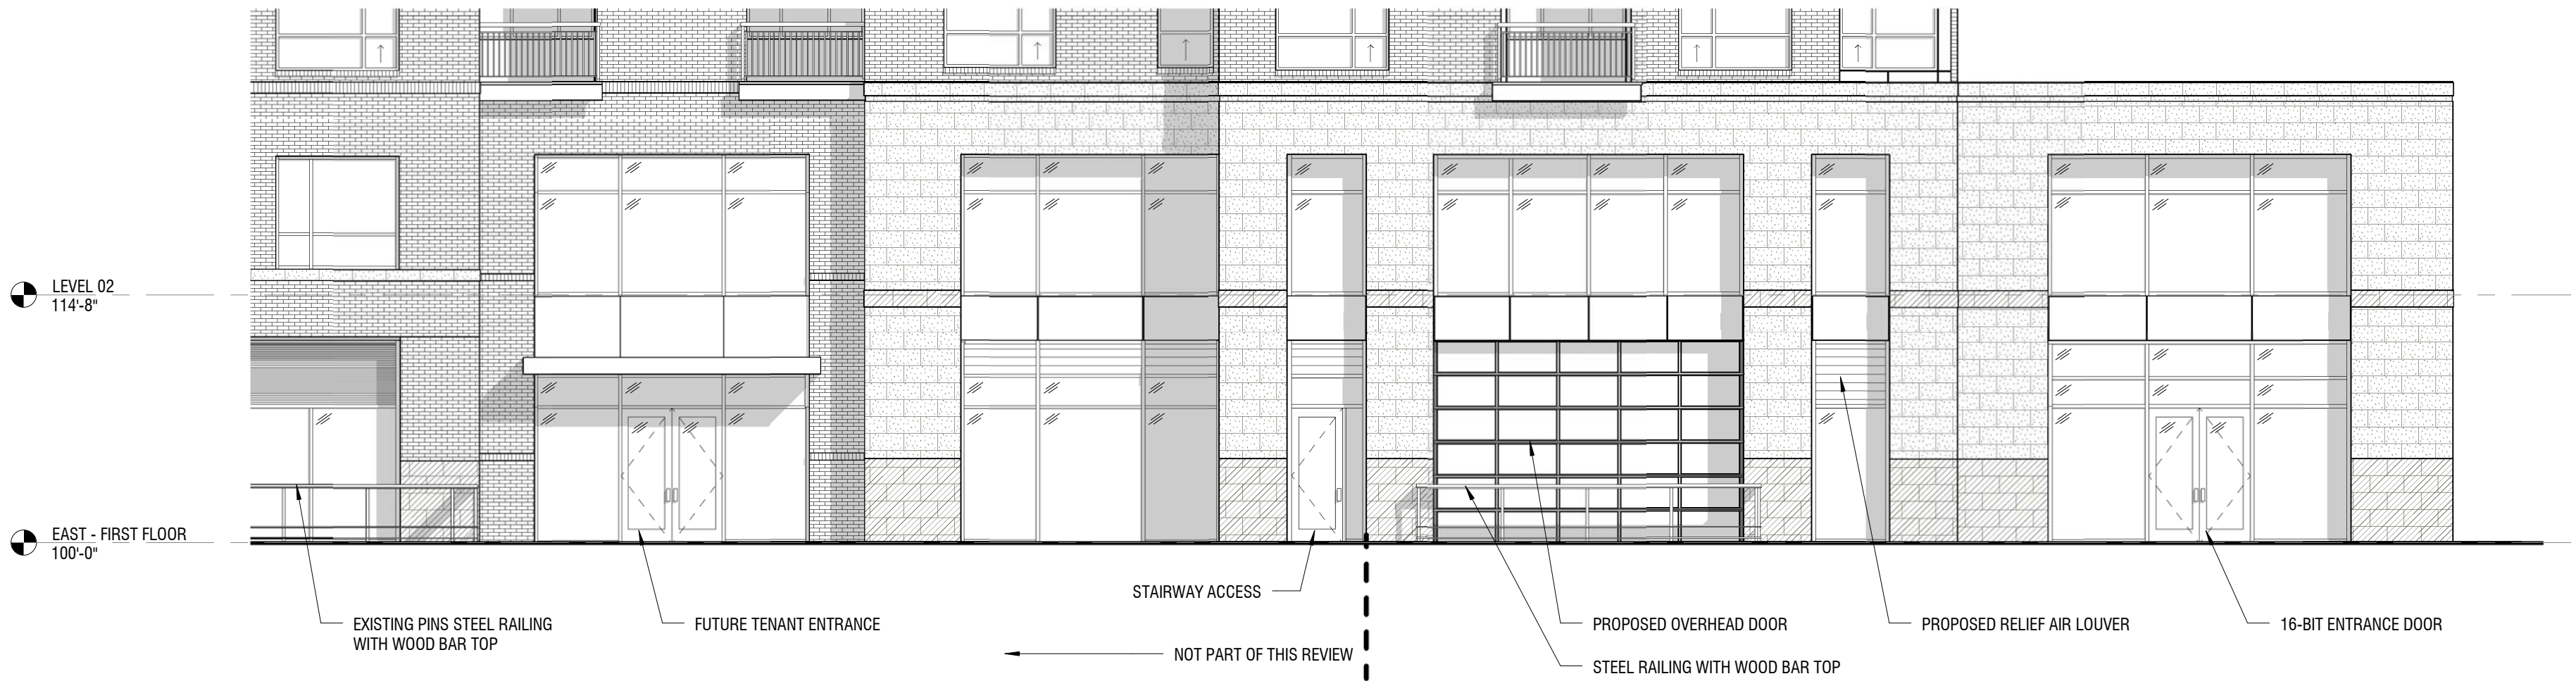


2 EAST ELEVATION
SCALE 1/8" = 1'-0"

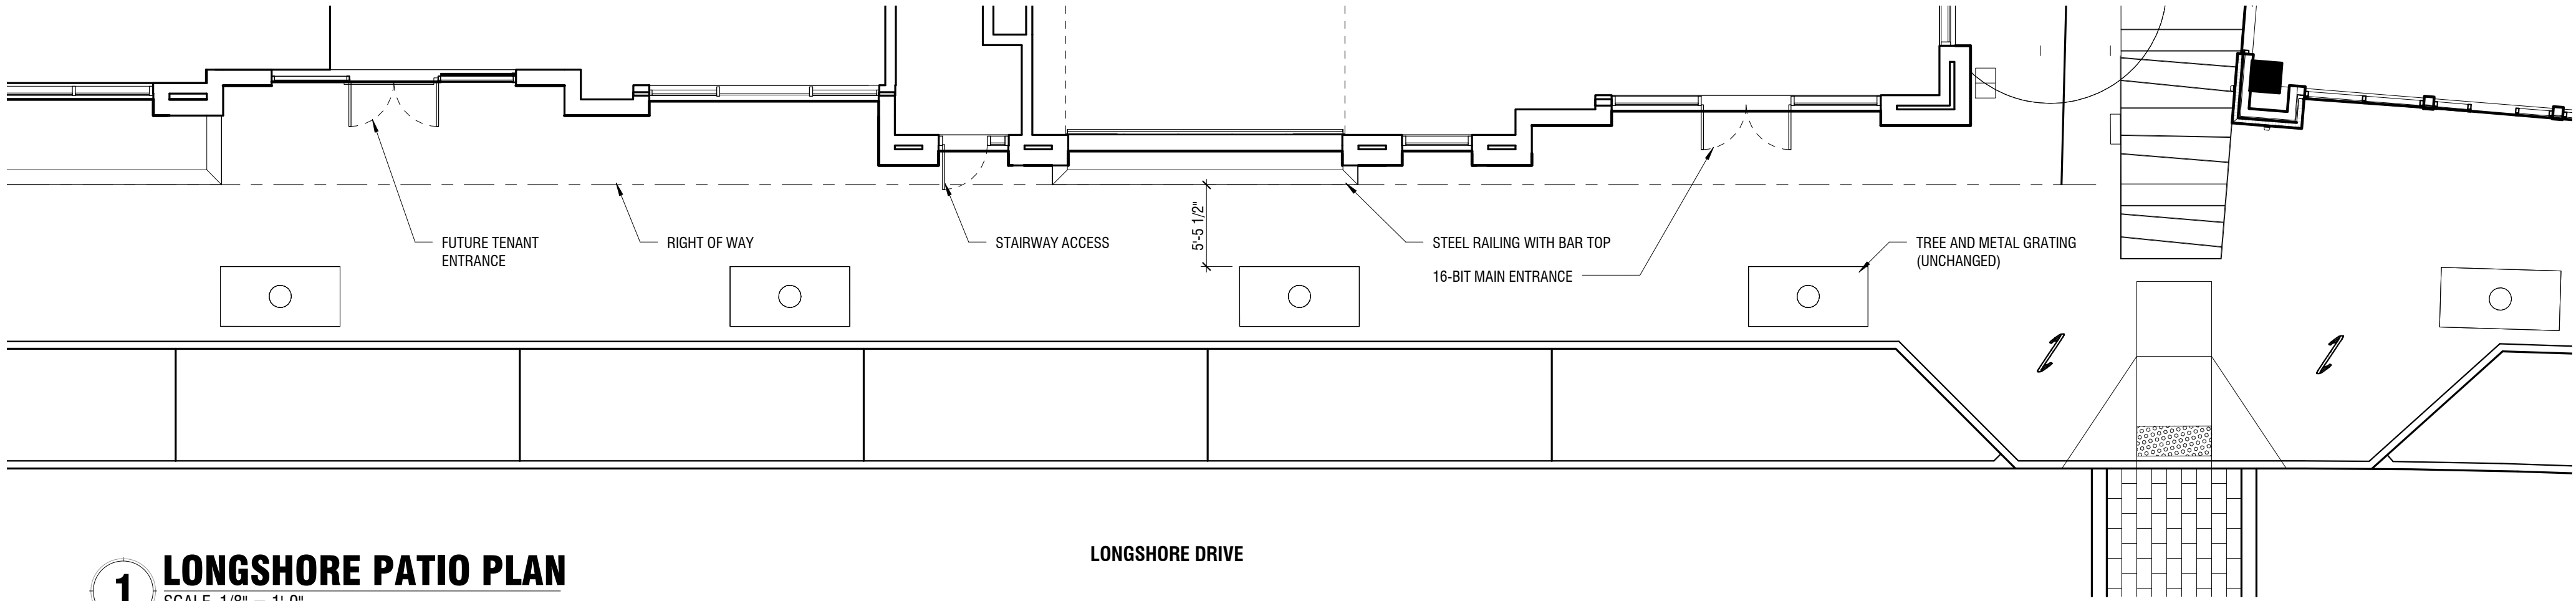

1 LONGSHORE PATIO PLAN
SCALE 1/8" = 1'-0"


THE FOLLOWING DRAWINGS DOCUMENT THE PLANNED CHANGES TO THE EXTERIOR OF B1 IN THE BRIDGE PARK DEVELOPMENT, AS PART OF THE 16-BIT TENANT PROJECT. PARTS OF THE BUILDING & SITE NOT NOTED OR SHOWN ON THESE DRAWINGS WILL EITHER REMAIN UNCHANGED FROM THE PREVIOUSLY APPROVED SUBMISSION OR ARE OUTSIDE THE SCOPE OF THIS PROJECT.

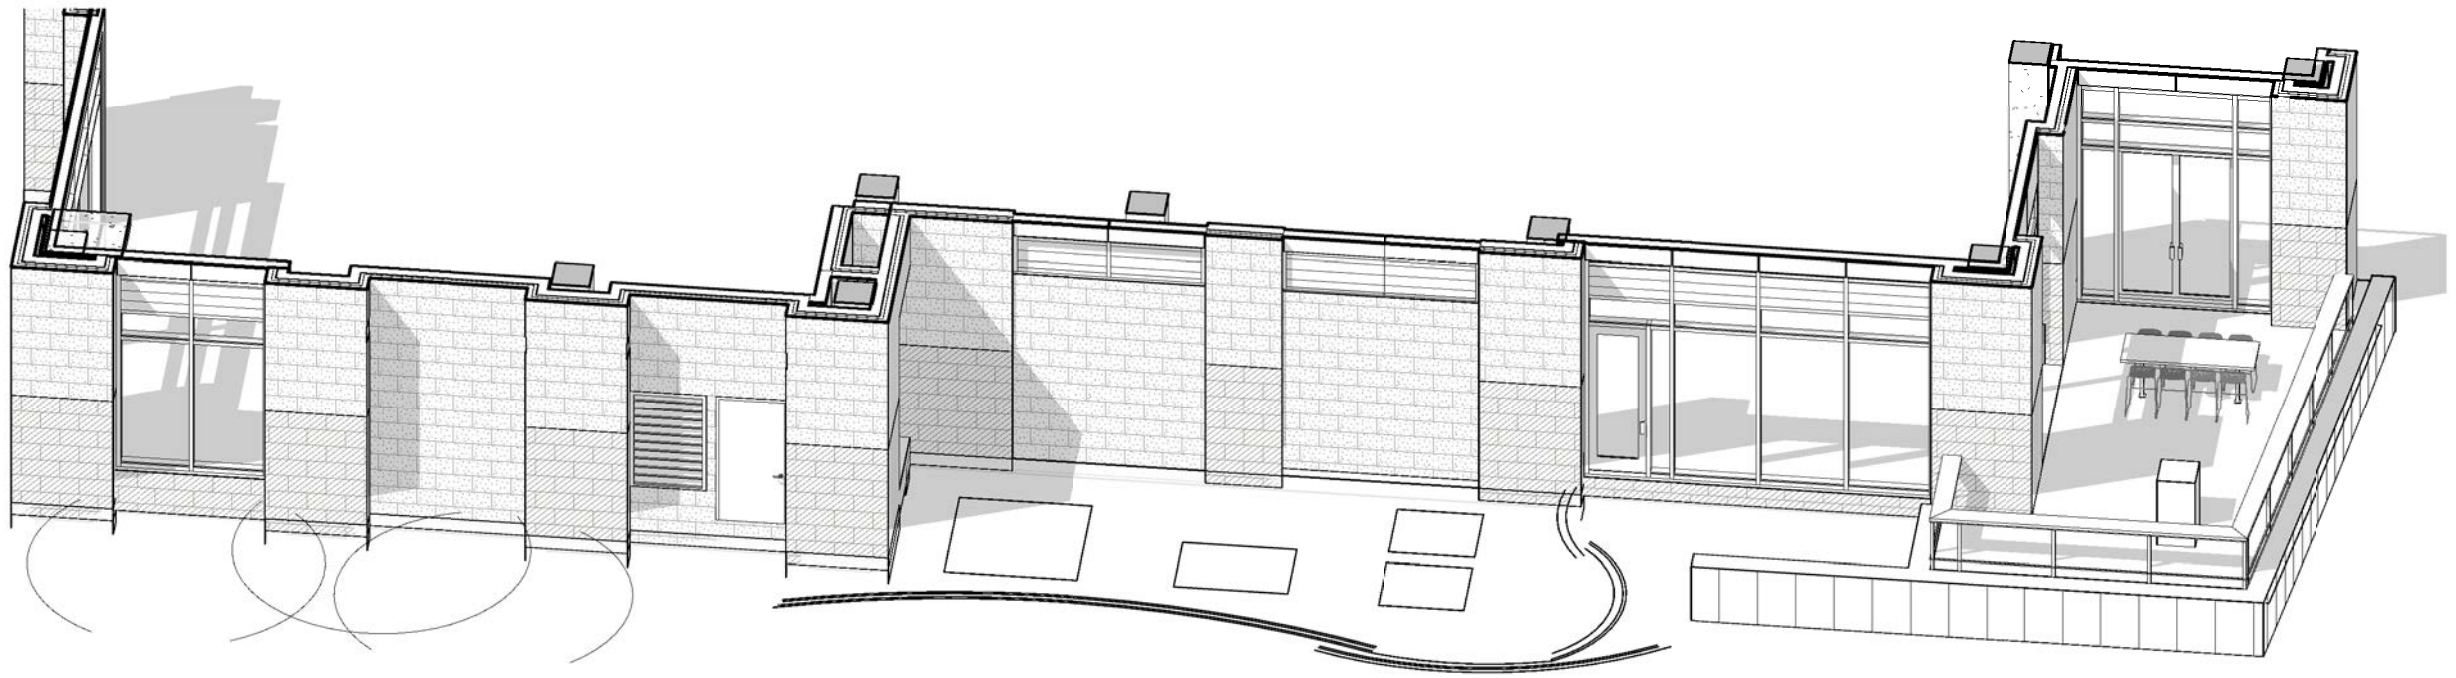

3 NORTH ELEVATION 3D
SCALE



2 NORTH ELEVATION
SCALE 1/8" = 1'-0"

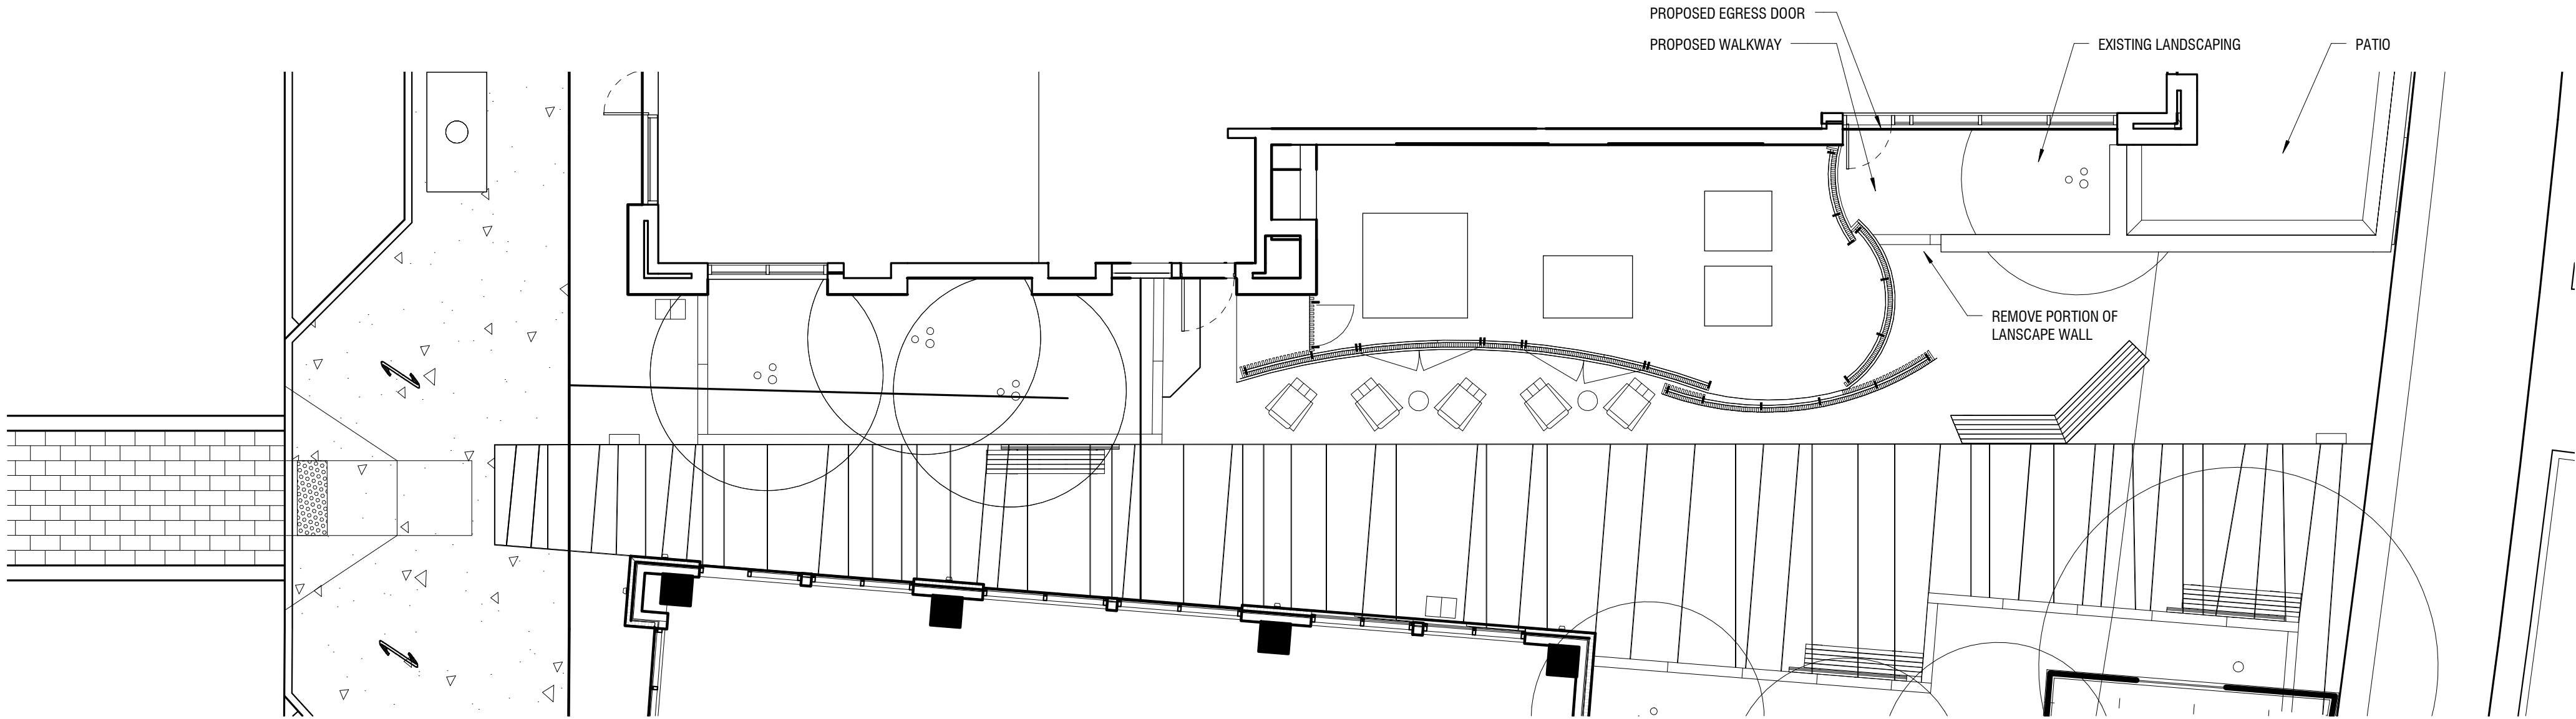

1 NORTH WALKWAY PLAN
SCALE 1/8" = 1'-0"