



# DARREE FIELDS - RESTROOM BUILDING & PLAZA DESIGN - EXISTING SITE PLAN



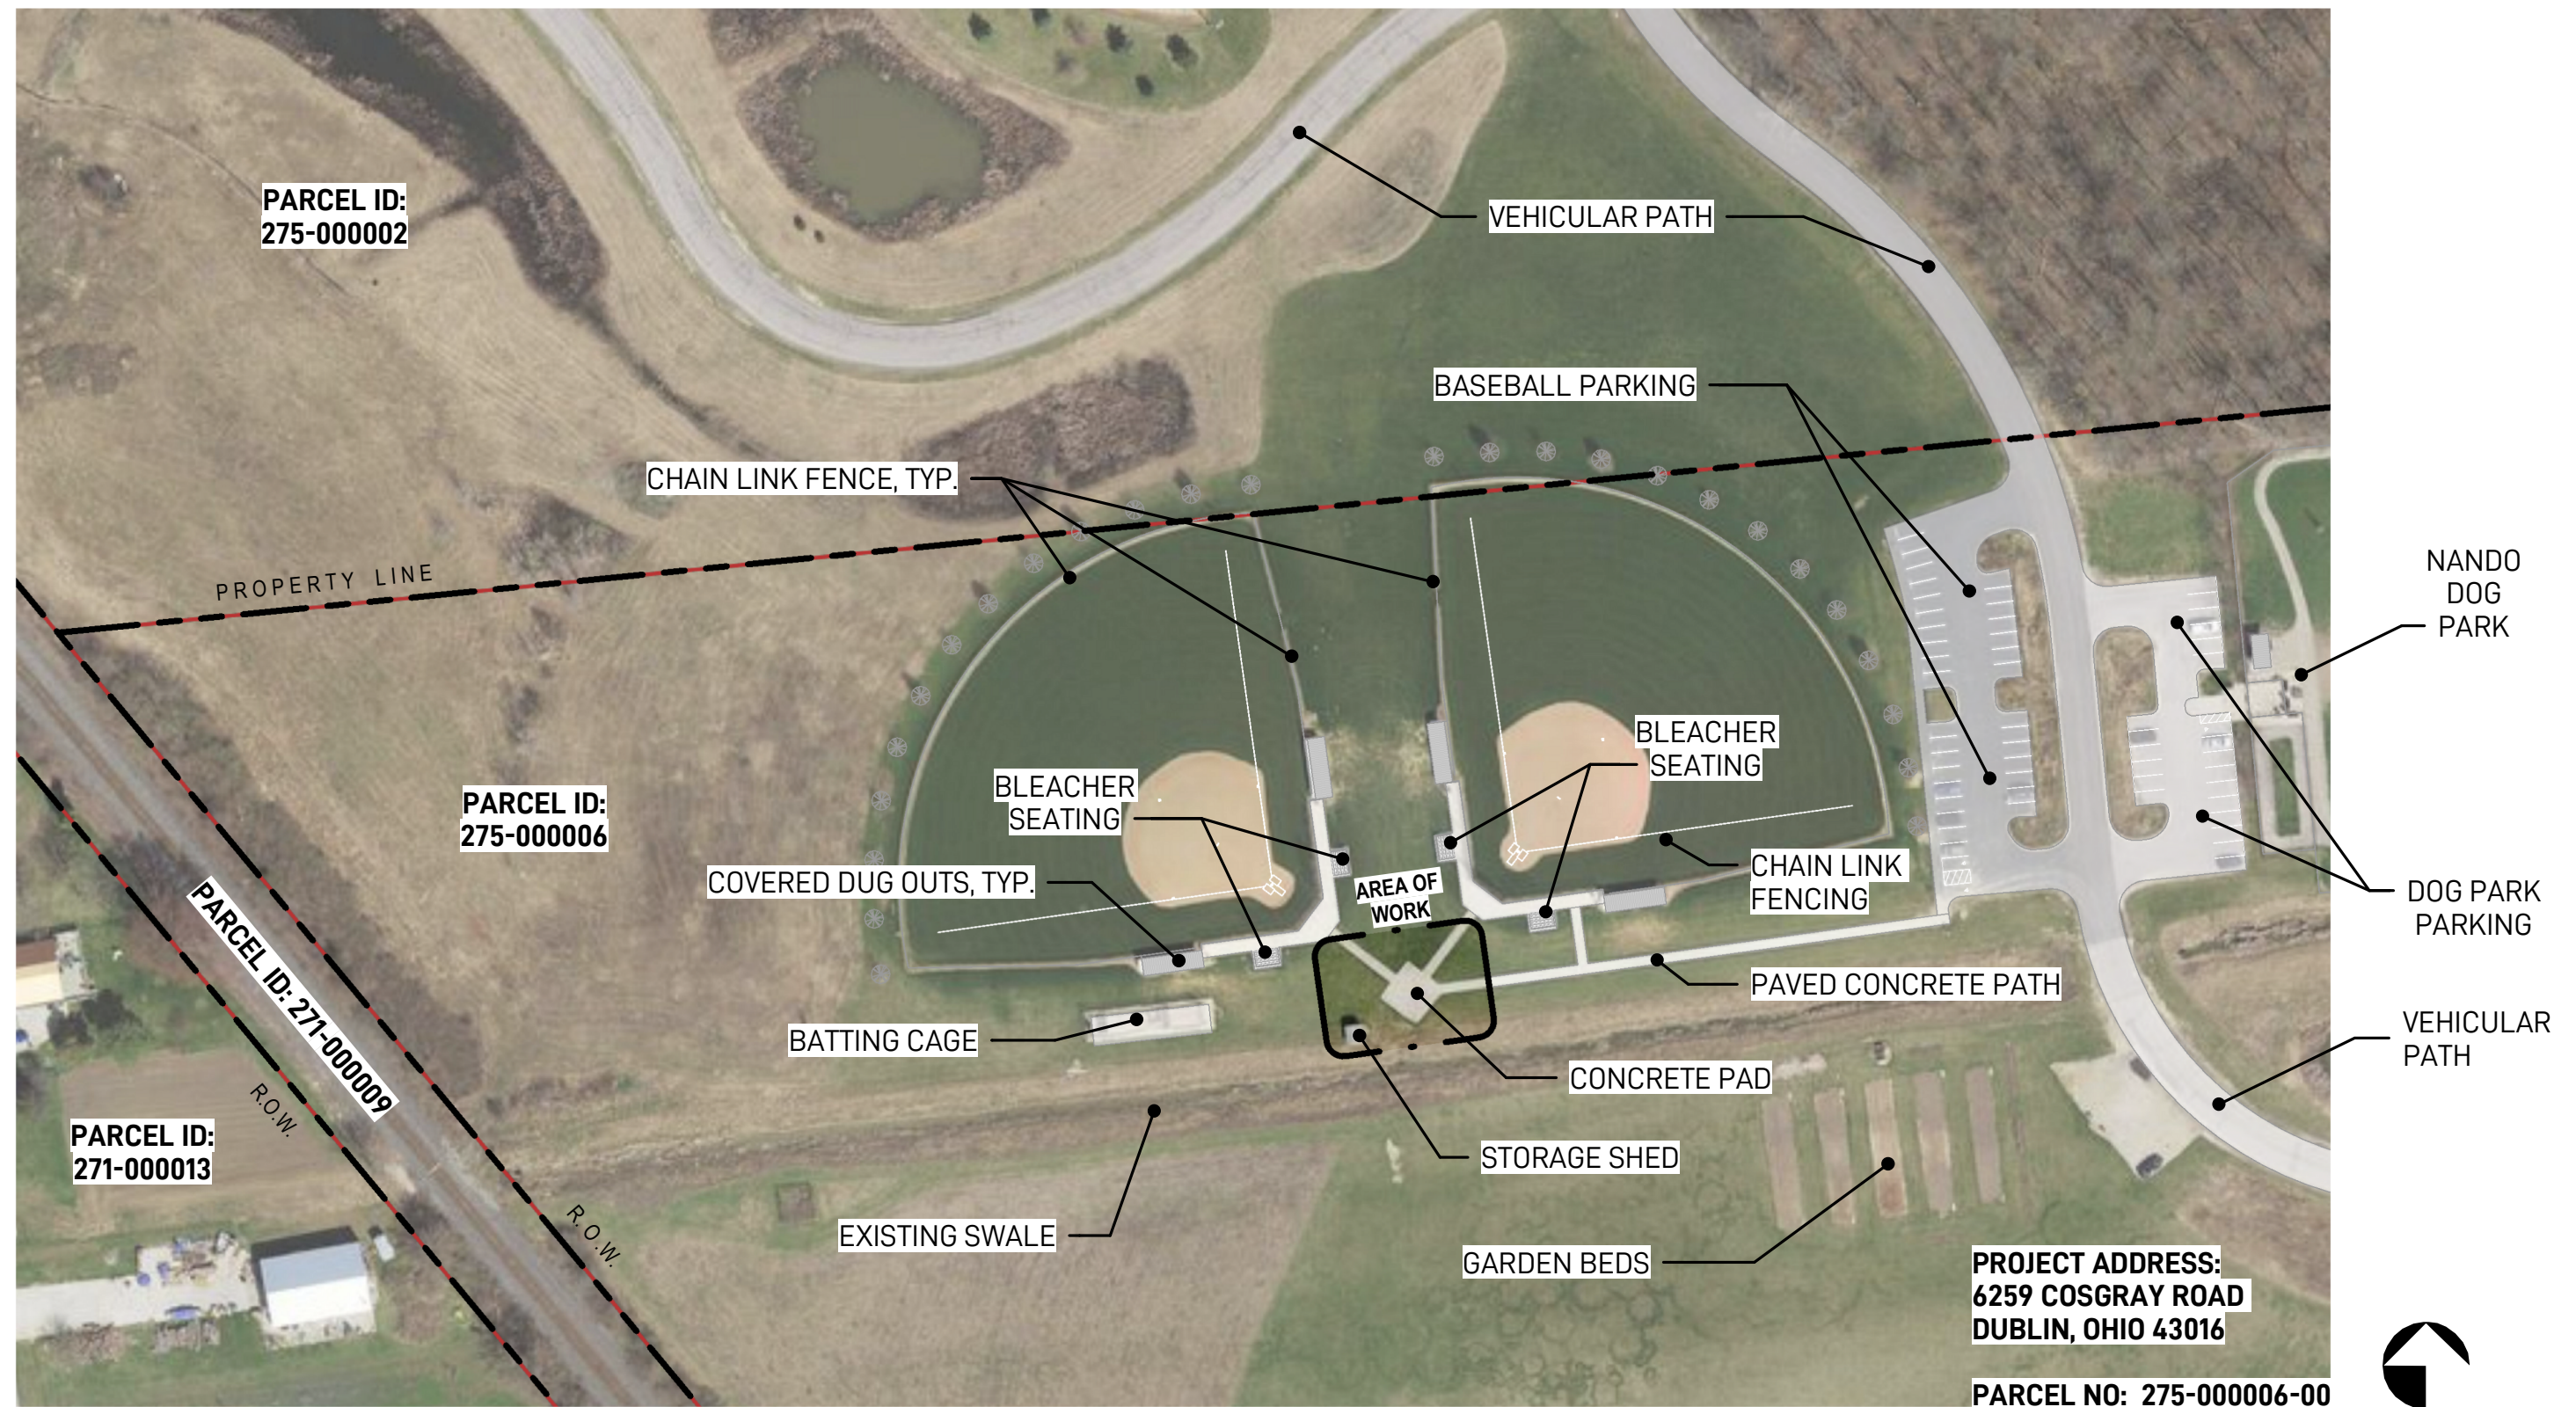


# DARREE FIELDS - RESTROOM BUILDING & PLAZA DESIGN - SITE PLAN

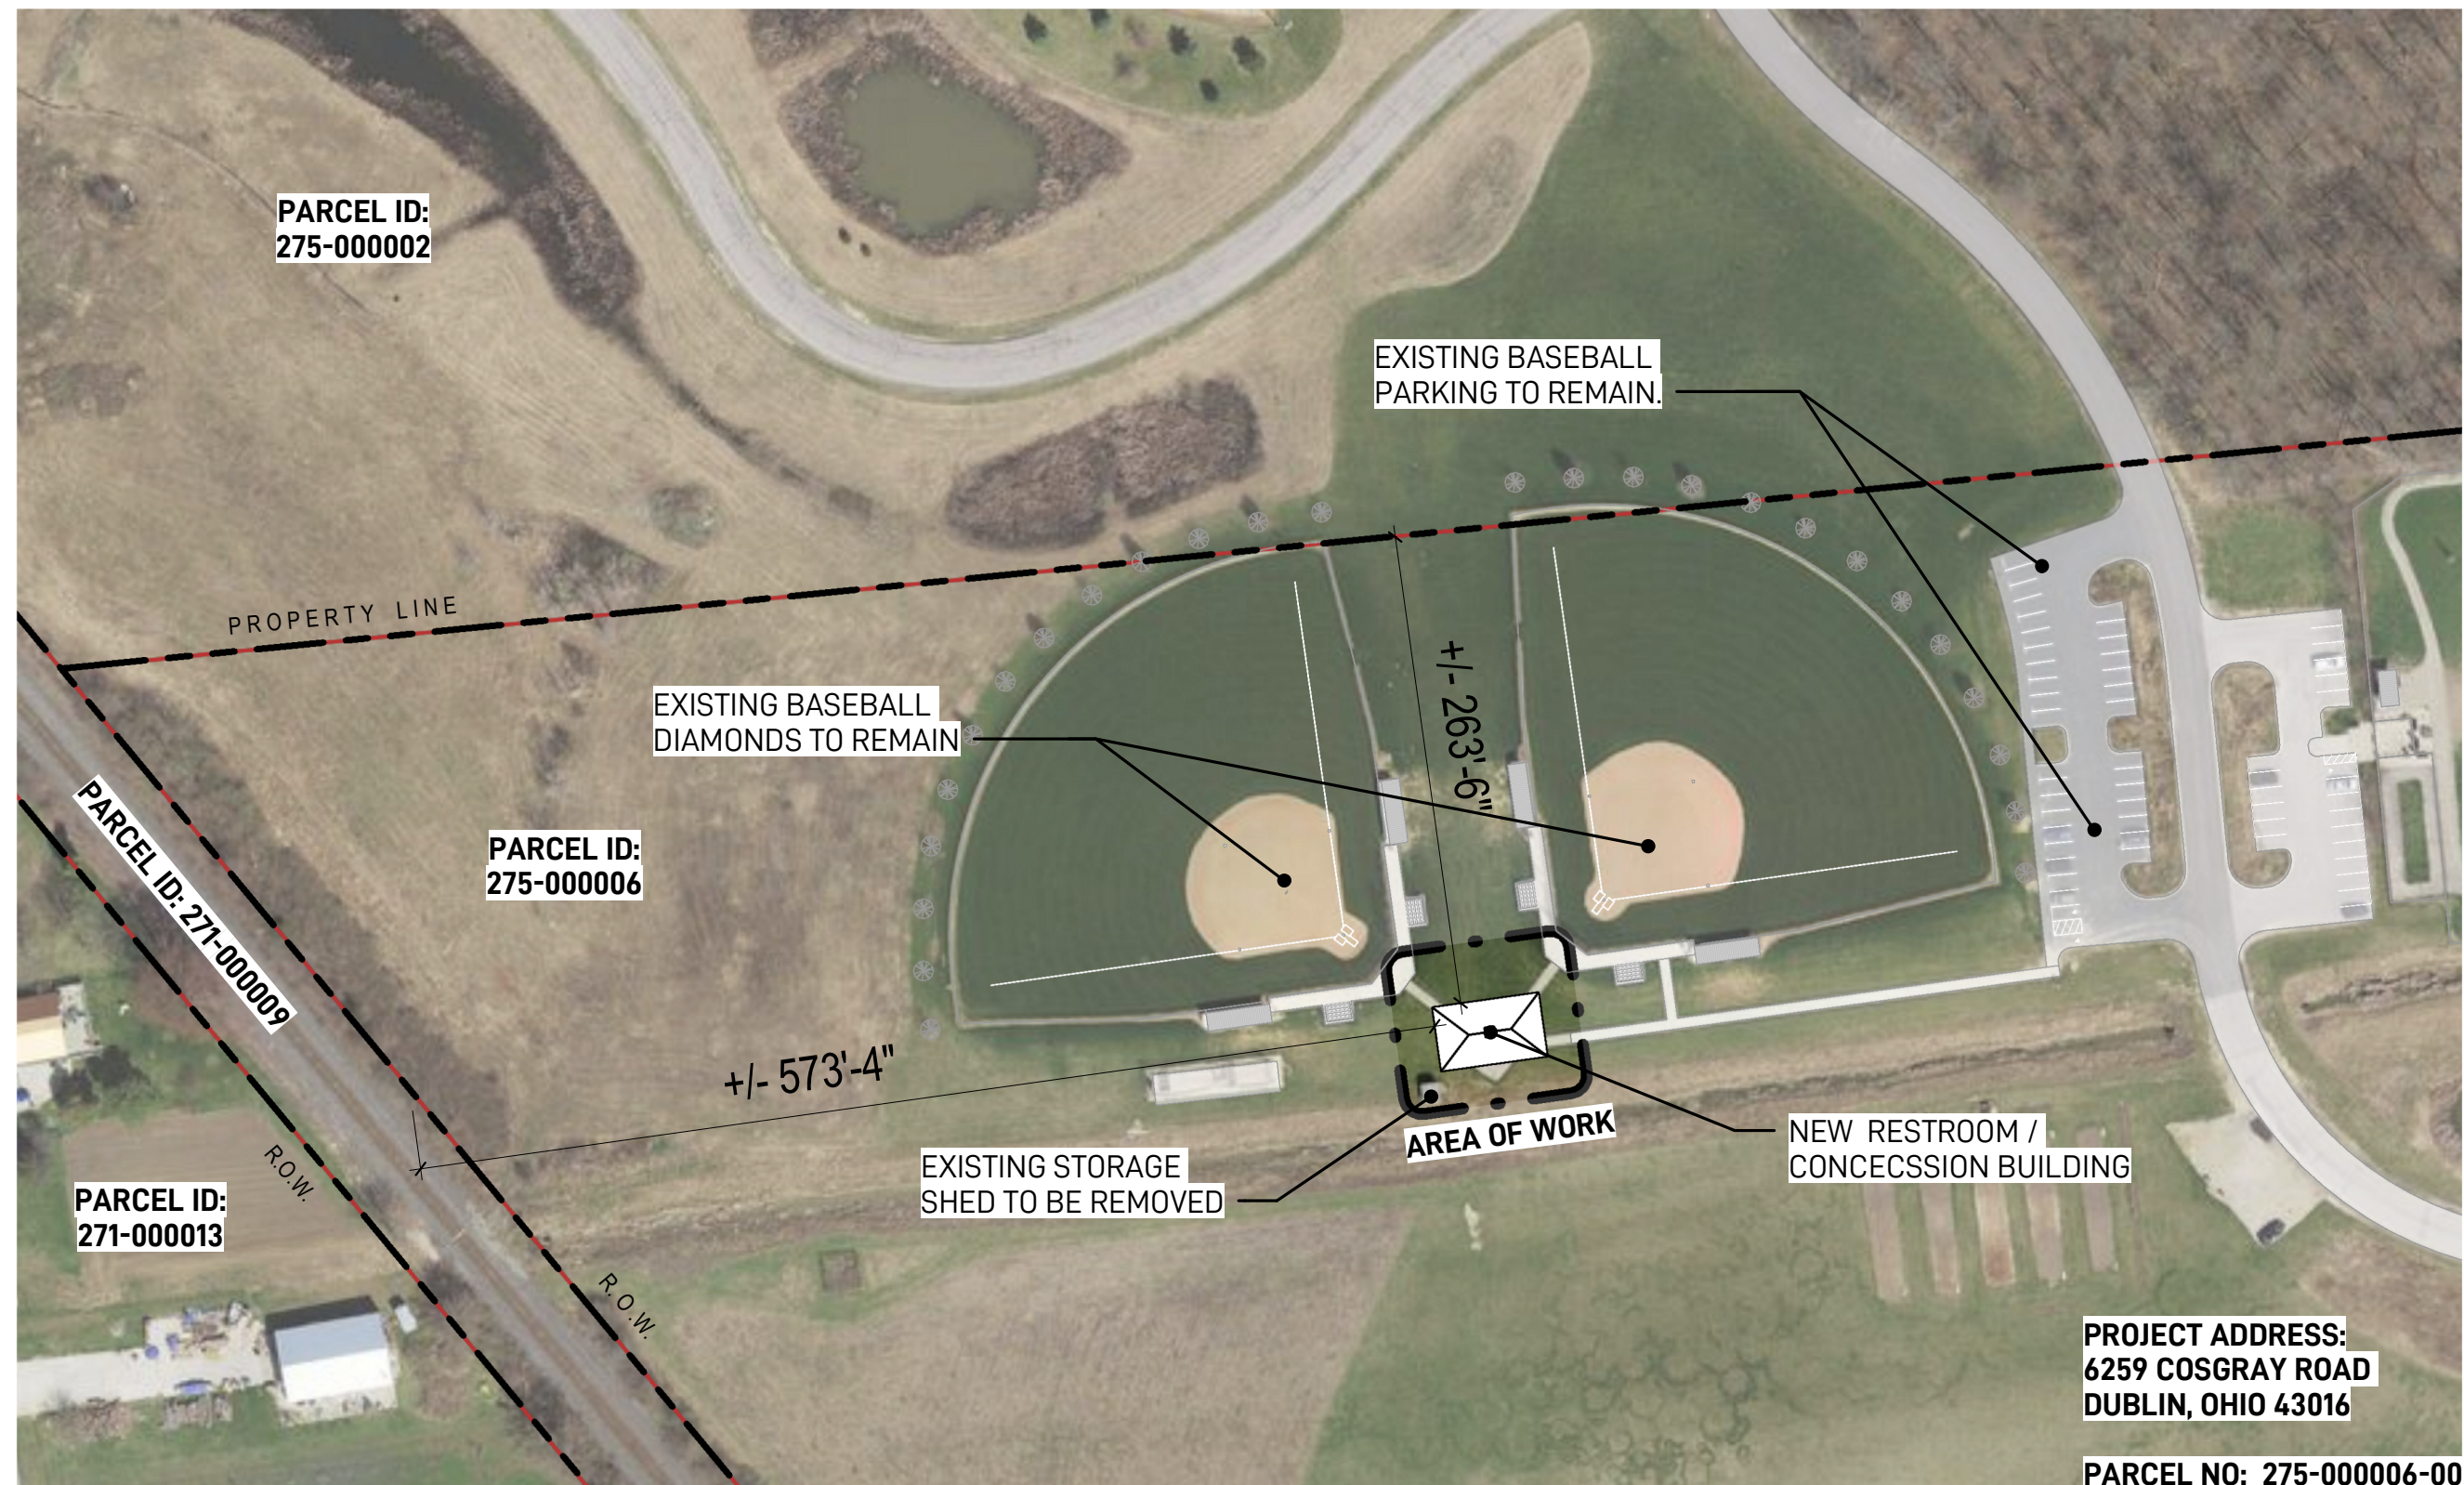



# DARREE FIELDS - RESTROOM BUILDING & PLAZA DESIGN - FLOOR PLAN & PERSPECTIVE VIEW

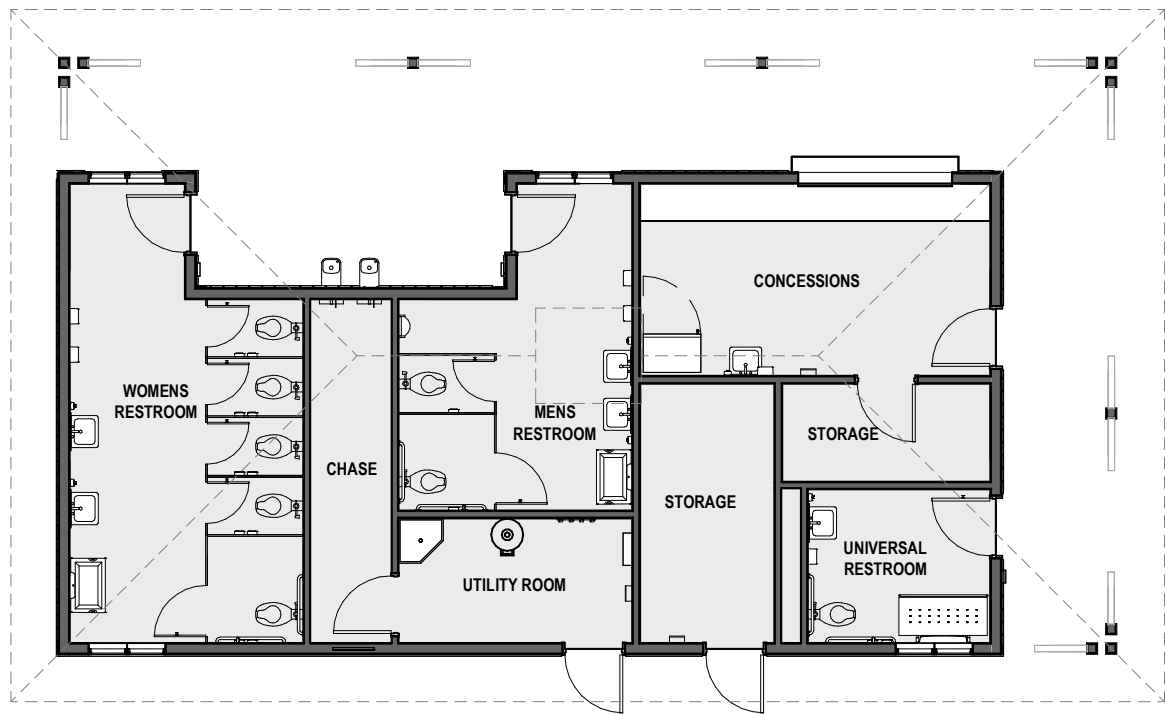

FLOOR PLAN

SCALE: 1" = 10'-0"



PERSPECTIVE VIEW

# DARREE FIELDS - RESTROOM BUILDING & PLAZA DESIGN - PROPOSED MATERIALS

THE DESIGN INTENT FOR THE PROPOSED RESTROOM AND CONCESSIONS BUILDING IS TO MATCH THE EXISTING ARCHITECTURAL STYLE AND MATERIALS AT DARREE FIELDS PARK.



EXISTING NORTHEAST RESTROOMS




EXISTING MIRACLE FIELD RESTROOMS




1" WIDE X 3/4" DEEP BATTEN STRIPS, 8" O.C.

MANUFACTURER: JAMES HARDIE  
STYLE: PANEL VERTICAL SIDING  
FINISH: SELECT CEDARMILL (WOOD)  
PAINT COLOR: SW 7005 - PURE WHITE

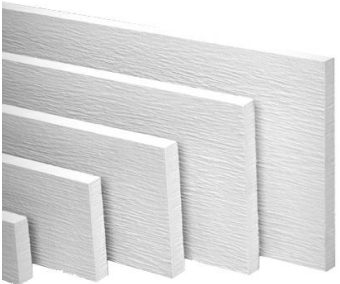

1x CORNER AND BASE TRIM

MANUFACTURER: JAMES HARDIE  
FINISH: SELECT CEDARMILL (WOOD)  
PAINT COLOR: SW 7005 - PURE WHITE

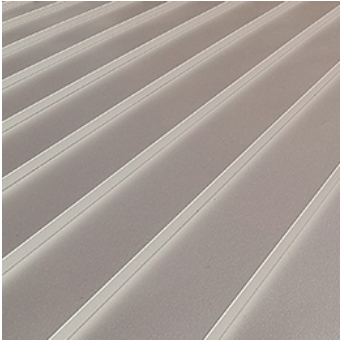

PREFINISHED STANDING SEAM METAL PANEL  
GRAY FINISH TO MATCH EXISTING.

MANUFACTURER: DIMENSIONAL METALS, INC  
MODEL: SNAP-ON-SEAM SS15 (DYNACLAD)  
STIFFENER STYLE: LOW BEAD  
FINISH: WEATHERED ZINC



PLYWOOD BEADBOARD CEILING.  
PAINTED TO MATCH EXISTING.

PAINT COLOR: SW 7005 - PURE WHITE



FIXED CASEMENT WINDOW

MANUFACTURER: PELLA  
SERIES: ARCHITECT SERIES  
MATERIAL: WOOD  
COLOR: STANDARD WHITE



COUNTER COILING DOOR

MANUFACTURER: OVERHEAD DOOR  
SERIES: COUNTER DOORS 650  
FINISH: GALVANIZED STEEL