


**FIRST FLOOR PLAN**

SCALE: 1/8" = 1'-0"

EXISTING FIRST FLOOR: 1398.1 SQUARE FEET  
 LIVING AREA ADDITION: 986.6 SQUARE FEET  
 GARAGE ADDITION: 603.3 SQUARE FEET

TOTAL: 2988.0 SQUARE FEET

	PRELIMINARY	BIDDING	CONSTRUCTION	REVISIONS
051723				
000000				
000000				
000000				

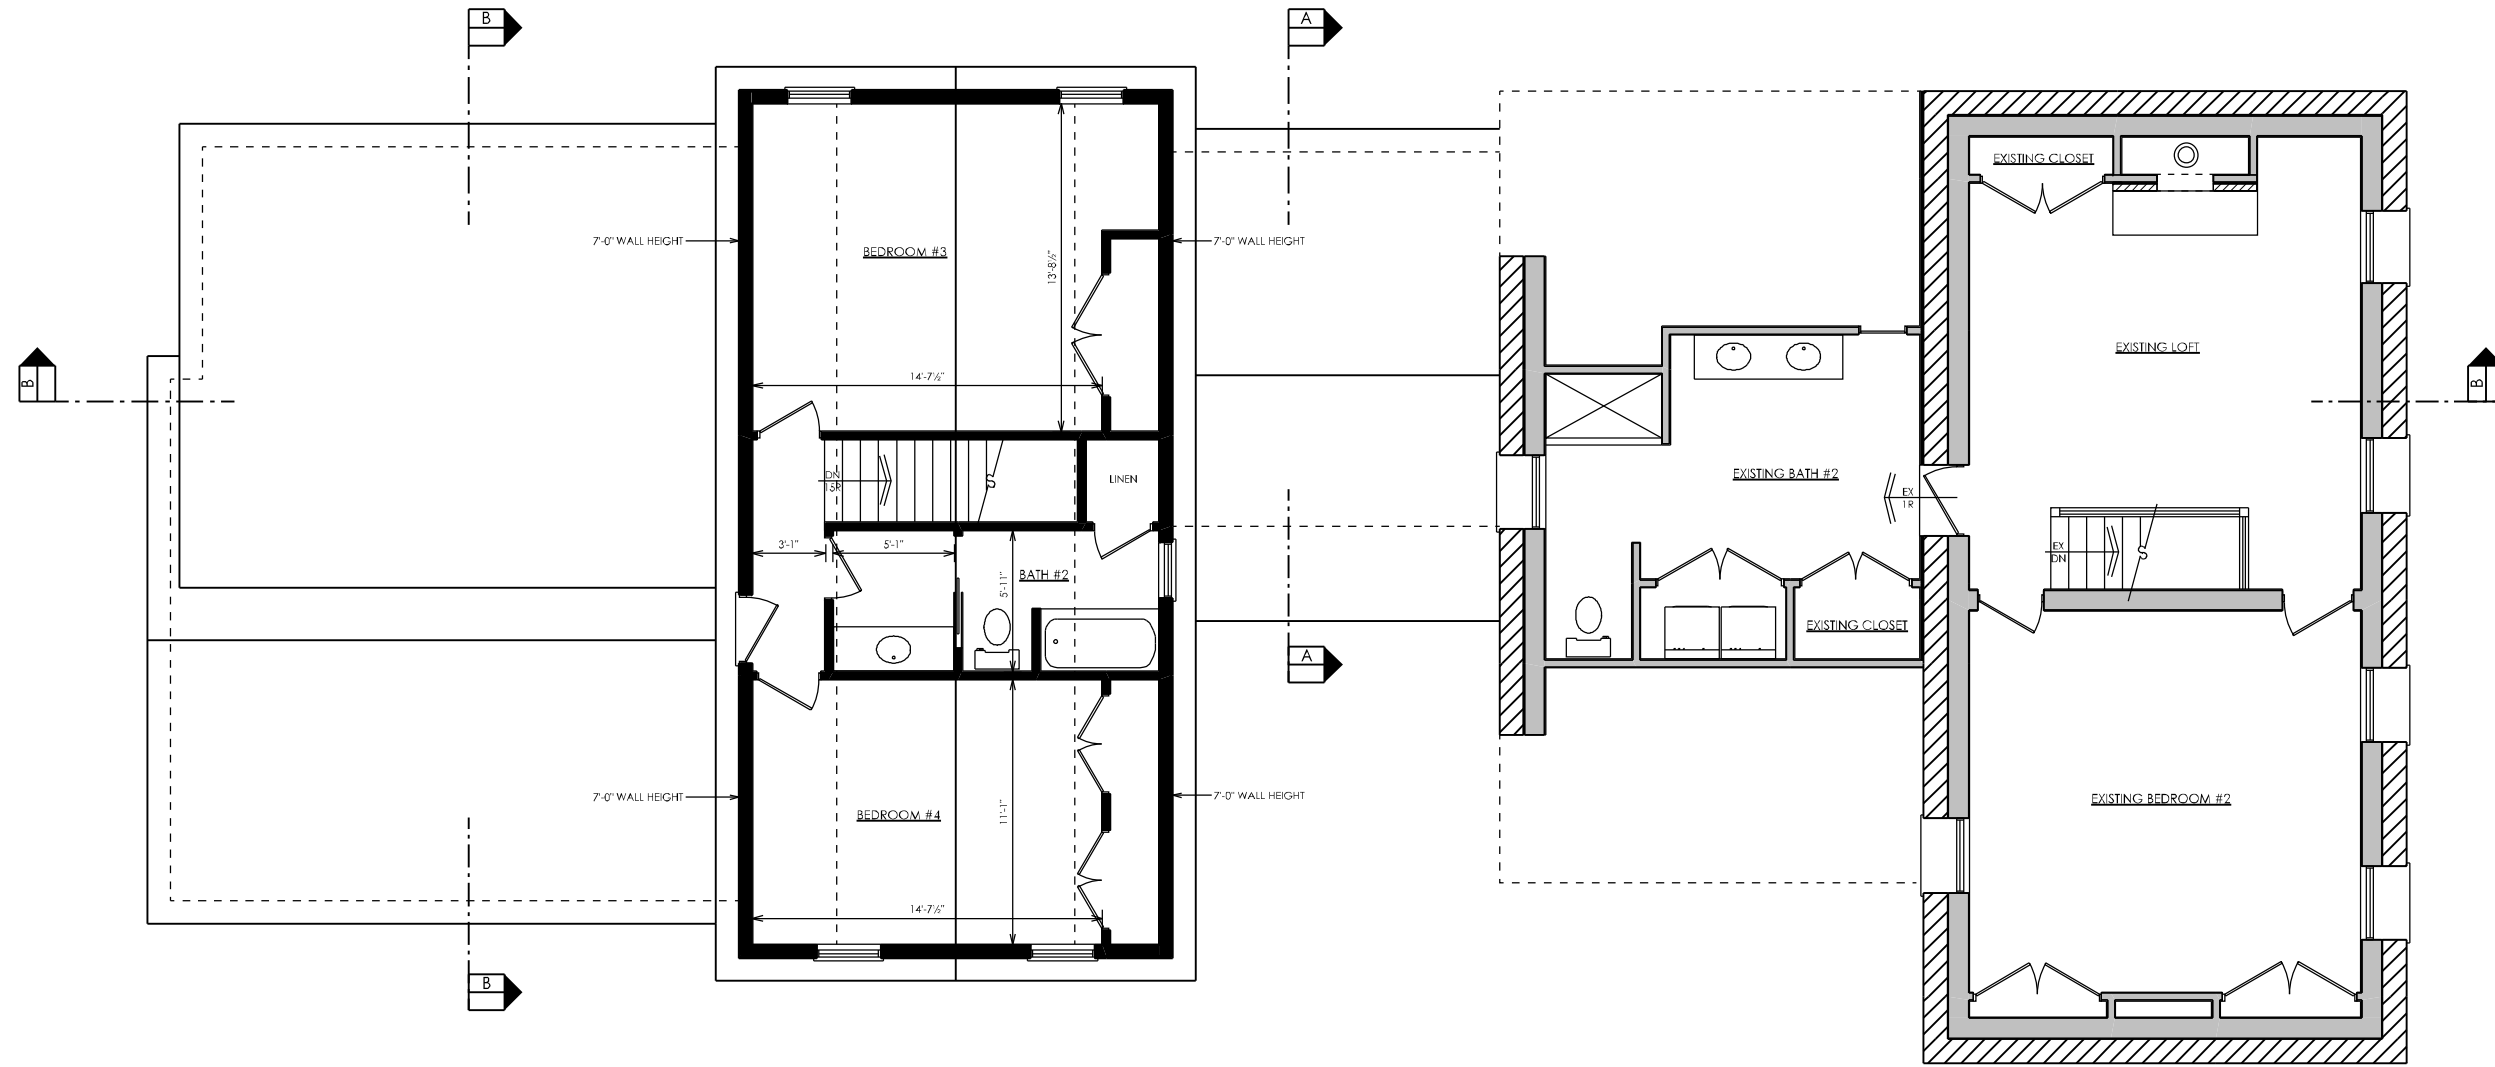

**SECOND FLOOR PLAN**

SCALE: 1/8" = 1'-0"




EXISTING SECOND FLOOR: 948.1  
ADDITION: 613.5 SQUARE FEET

TOTAL: 1561.6 SQUARE FEET

051723	PRELIMINARY
000000	BIDDING
000000	CONSTRUCTION
000000	REVISIONS

Emily Lukasik + Andrew Stowe  
5707 Dublin Road  
Dublin, Ohio 43017


6065 Frantz Road . Suite 205  
Dublin, Ohio 43017  
614.774.2490 Phone  
simplifiedarchitecture.com

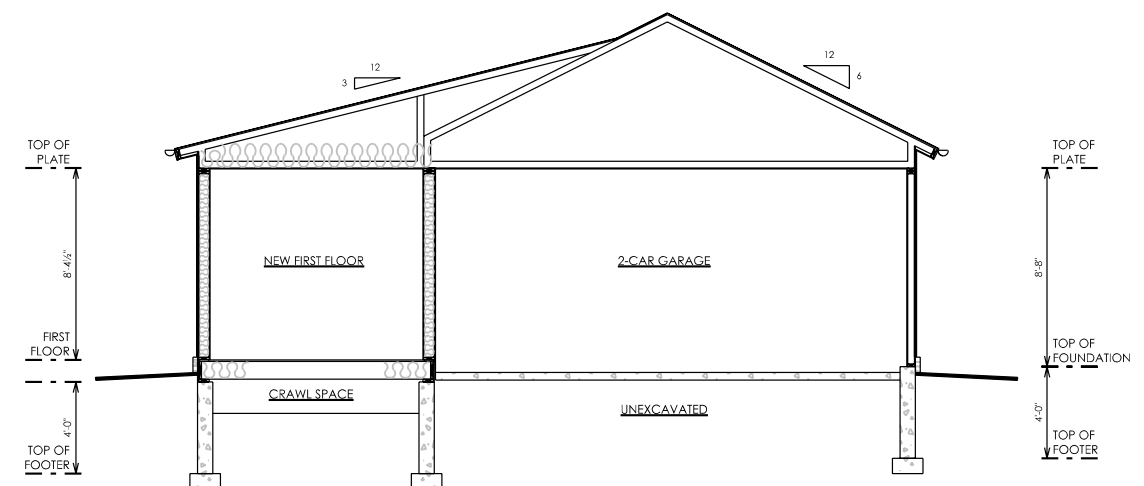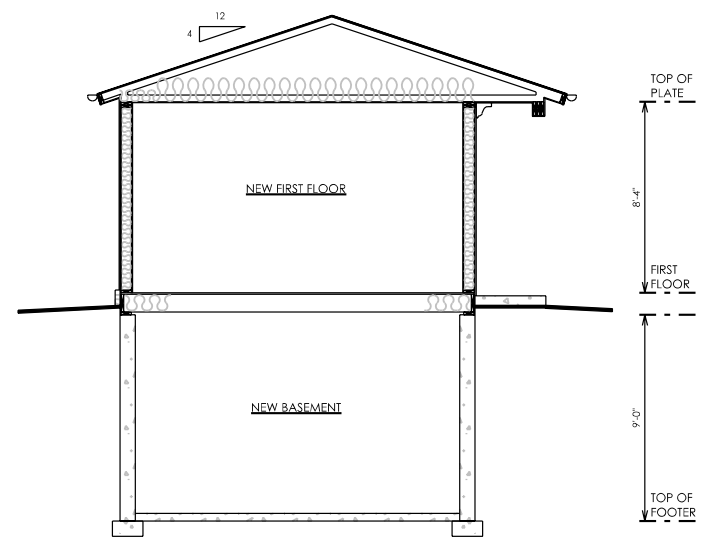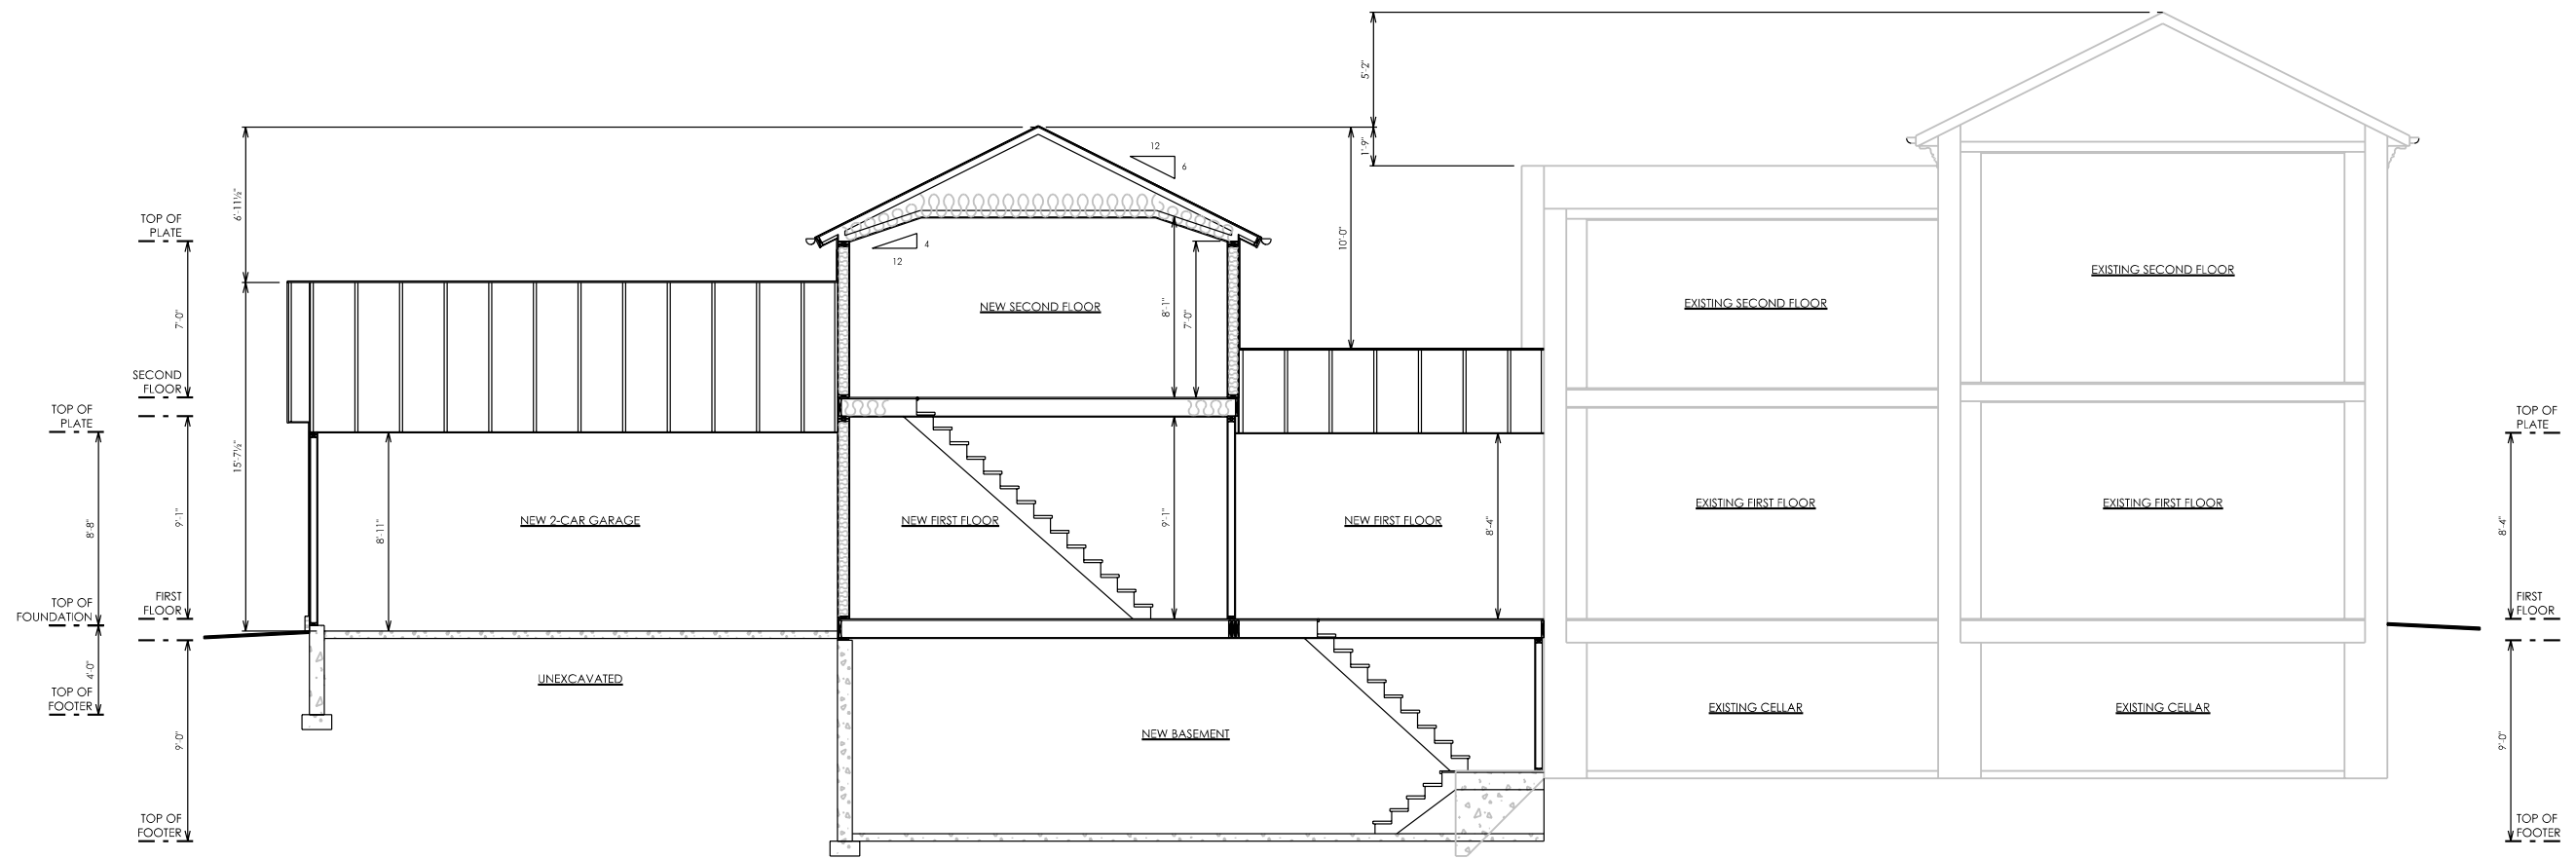

	PRELIMINARY	BIDDING	CONSTRUCTION	REVISIONS
05/1/23				
000000				
000000				
000000				

Emily Lukasik + Andrew Stowe  
5707 Dublin Road  
Dublin, Ohio 43017




6065 Franz Road . Suite 205  
Dublin, Ohio 43017  
614.774.2490 Phone  
simplifiedarchitecture.com  
SIMPLIFIED Living ARCHITECTURE

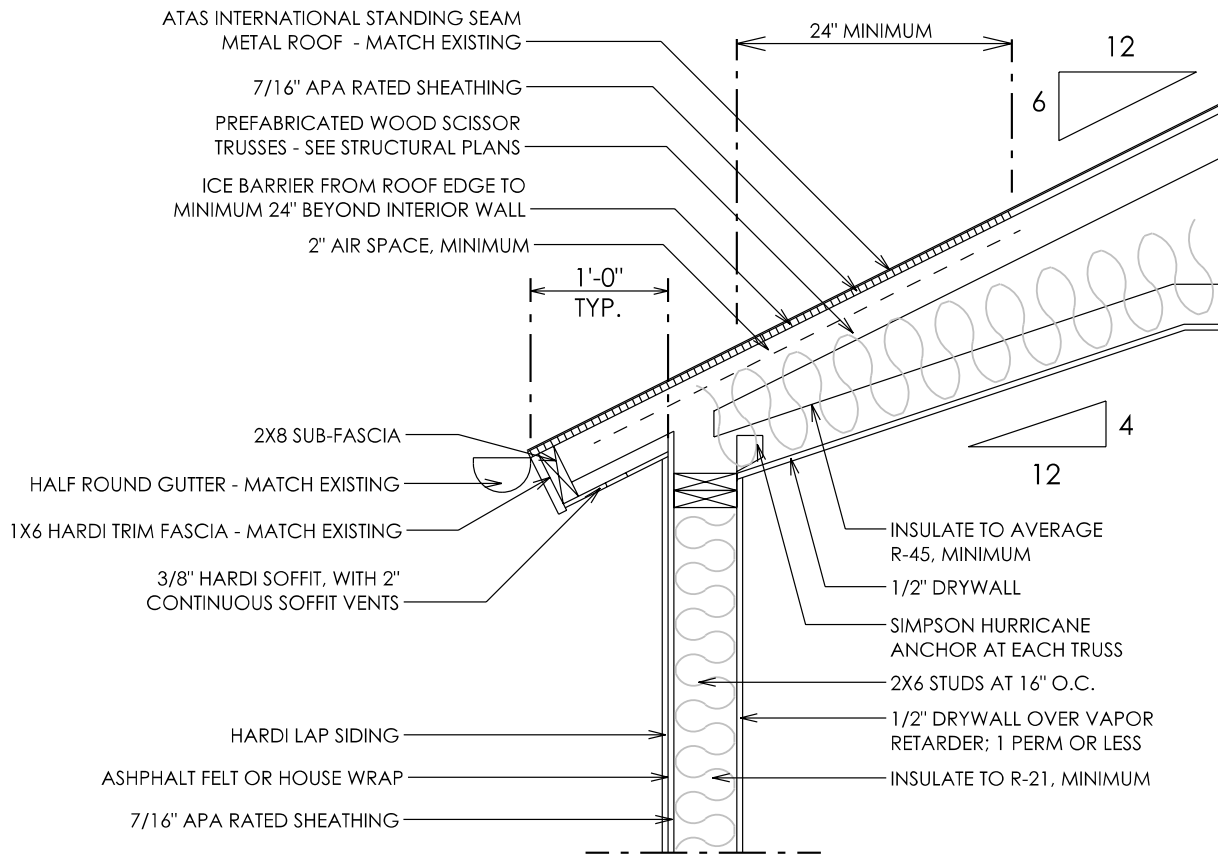

NOTE: TRUSS CONFIGURATION SHOWN IS FOR ILLUSTRATIVE PURPOSES ONLY; ACTUAL TRUSS CONFIGURATION TO BE DETERMINED BY TRUSS MANUFACTURER

# WALL SECTION - TWO-STORY

SCALE: 3/4" = 1'-0"

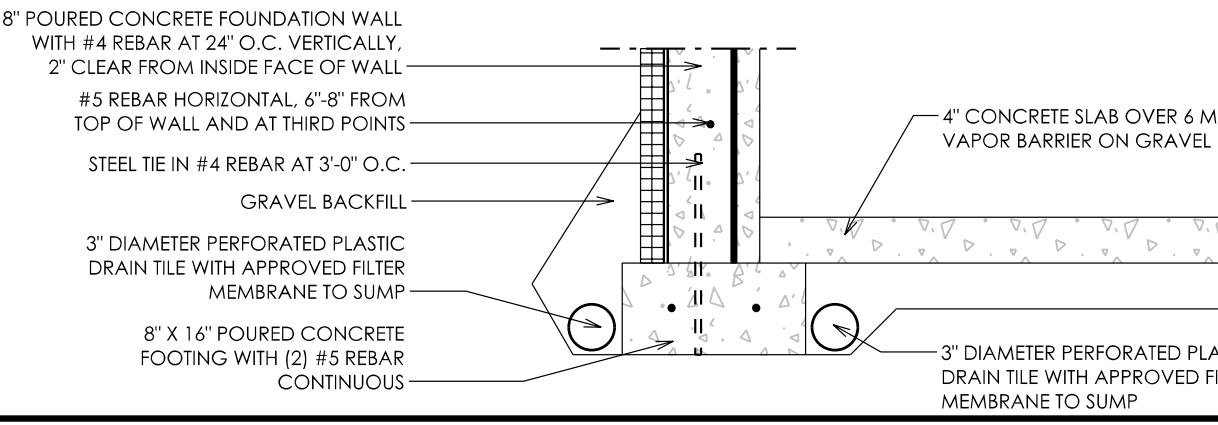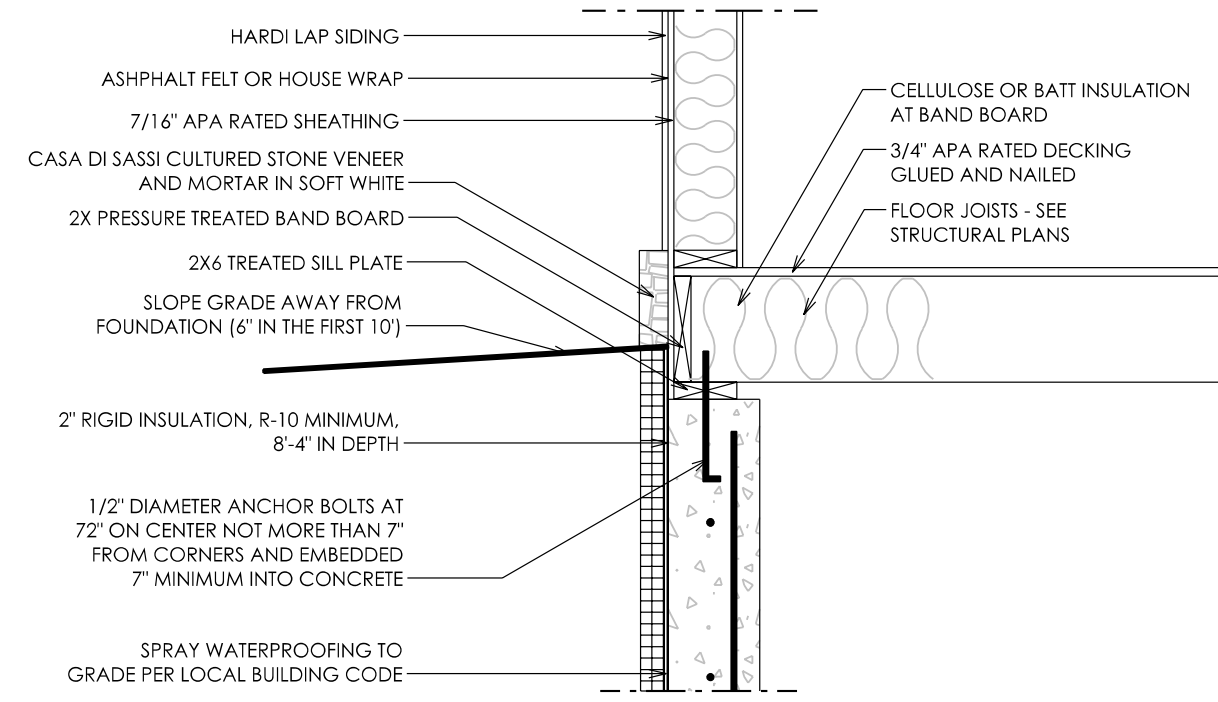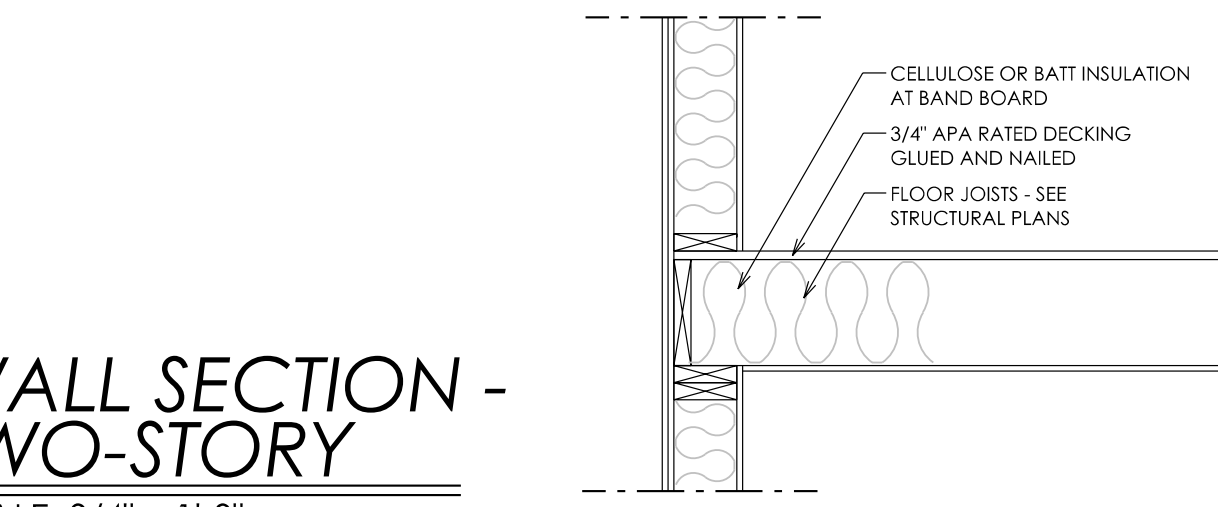

TOP OF PLATE  
7'-0"  
SECOND FLOOR  
9'-1"  
FIRST FLOOR  
9'-0"  
TOP OF FOOTER

6065 Frantz Road . Suite 205  
Dublin, Ohio 43017  
614.774.2490 Phone  
simplifiedarchitecture.com



Emily Lukasik + Andrew Stowe  
5707 Dublin Road  
Dublin, Ohio 43017

051123	PRELIMINARY
000000	BIDDING
000000	CONSTRUCTION
000000	REVISIONS