



**FIRST FLOOR PLAN**  
SCALE: 1/8" = 1'-0"

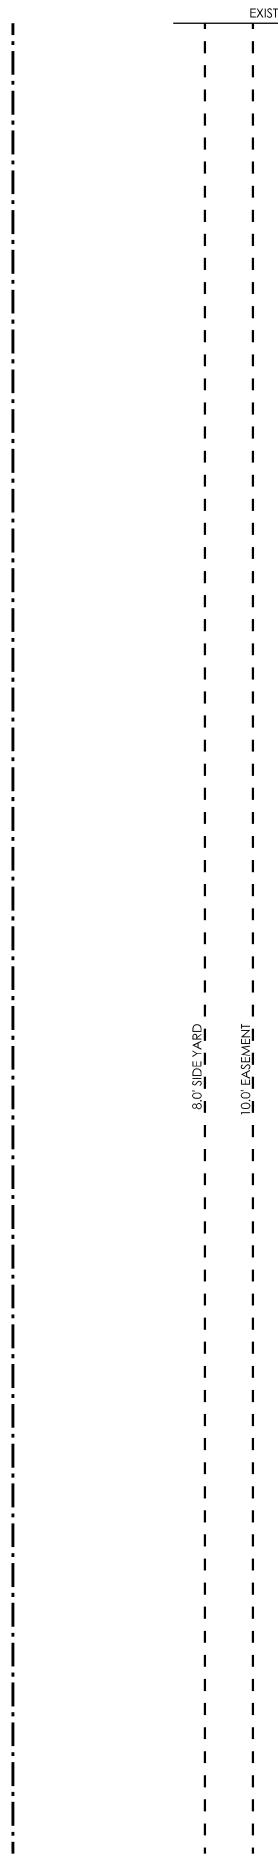

6065 Frantz Road . Suite 205  
Dublin, Ohio 43017  
614.774.2490 Phone  
simplifiedarchitecture.com ARCHITECTURE

Emily Lukasik + Andrew Stowe  
5707 Dublin Road  
Dublin, Ohio 43017

	PRELIMINARY	BIDDING	CONSTRUCTION	REVISIONS
020323				
000000				
000000				
000000				

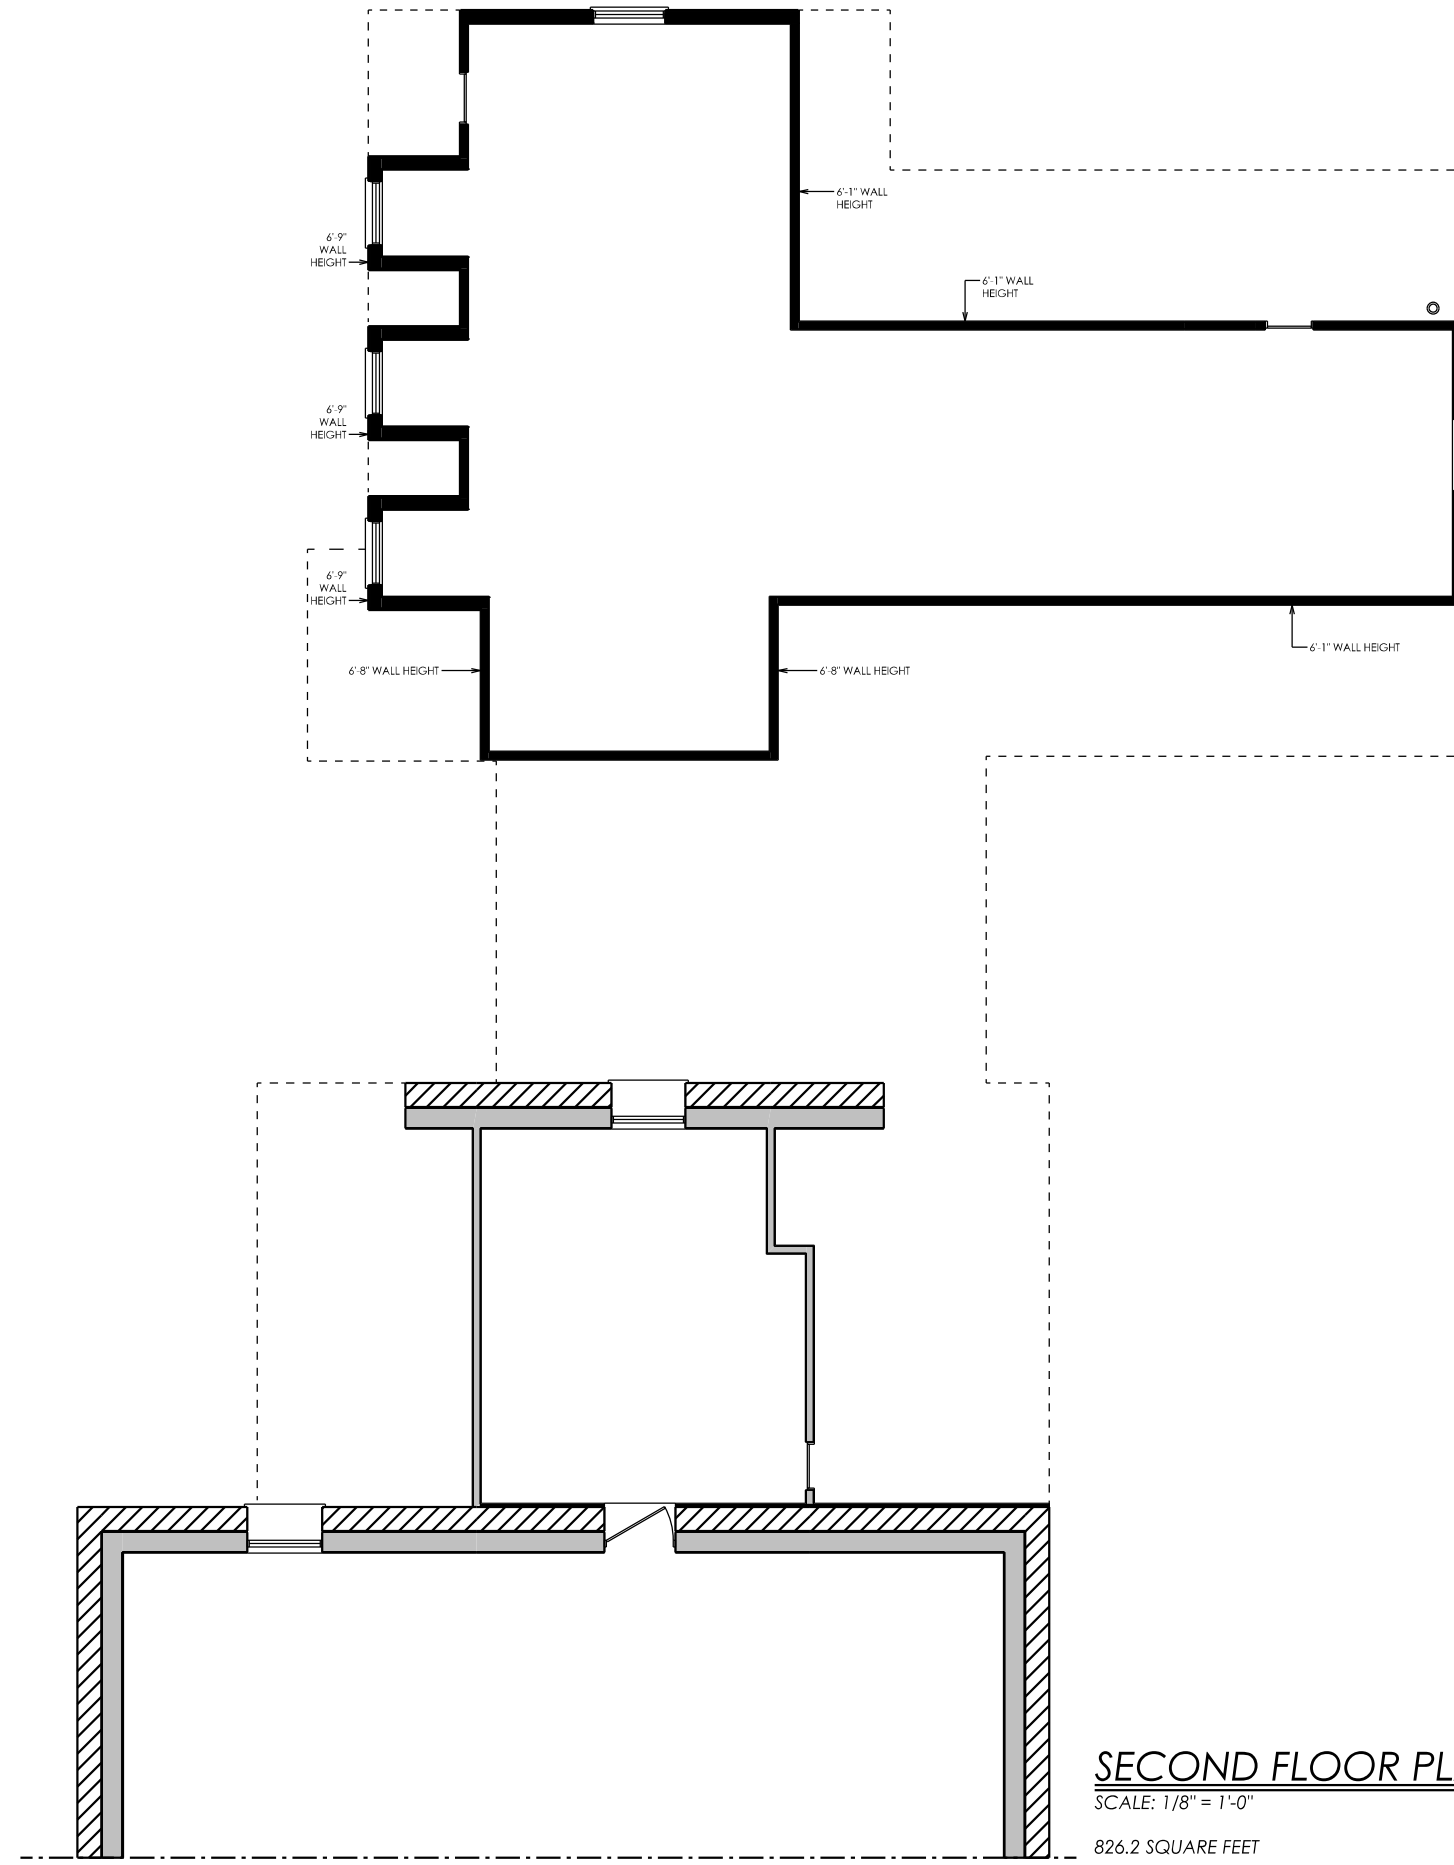

**SECOND FLOOR PLAN**

SCALE: 1/8" = 1'-0"

826.2 SQUARE FEET

020323	PRELIMINARY
000000	BIDDING
000000	CONSTRUCTION
000000	REVISIONS

Emily Lukasik + Andrew Stowe  
 5707 Dublin Road  
 Dublin, Ohio 43017



6065 Franz Road . Suite 205  
 Dublin, Ohio 43017  
 614.774.2490 Phone  
 simplifiedarchitecture.com



REAR ELEVATION

SCALE: 1/8" = 1'-0"

	PRELIMINARY
020323	
000000	BIDDING
000000	CONSTRUCTION
000000	REVISIONS

Emily Lukasik + Andrew Stowe  
 5707 Dublin Road  
 Dublin, Ohio 43017

6065 Frantz Road . Suite 205  
 Dublin, Ohio 43017  
 614.774.2490 Phone  
 simplifiedarchitecture.com ARCHITECTURE





**RIGHT ELEVATION**  
SCALE: 1/8" = 1'-0"



**LEFT ELEVATION**  
SCALE: 1/8" = 1'-0"

	PRELIMINARY	BIDDING	CONSTRUCTION	REVISIONS
020323				
000000				
000000				
000000				

Emily Lukasik + Andrew Stowe  
5707 Dublin Road  
Dublin, Ohio 43017

6065 Franz Road . Suite 205  
Dublin, Ohio 43017  
614.774.2490 Phone  
simplifiedarchitecture.com

**SIMPLIFIED**  
*Living*  
ARCHITECTURE