





EXISTING REAR ELEVATION

SCALE: 1/8" = 1'-0" (EAST)

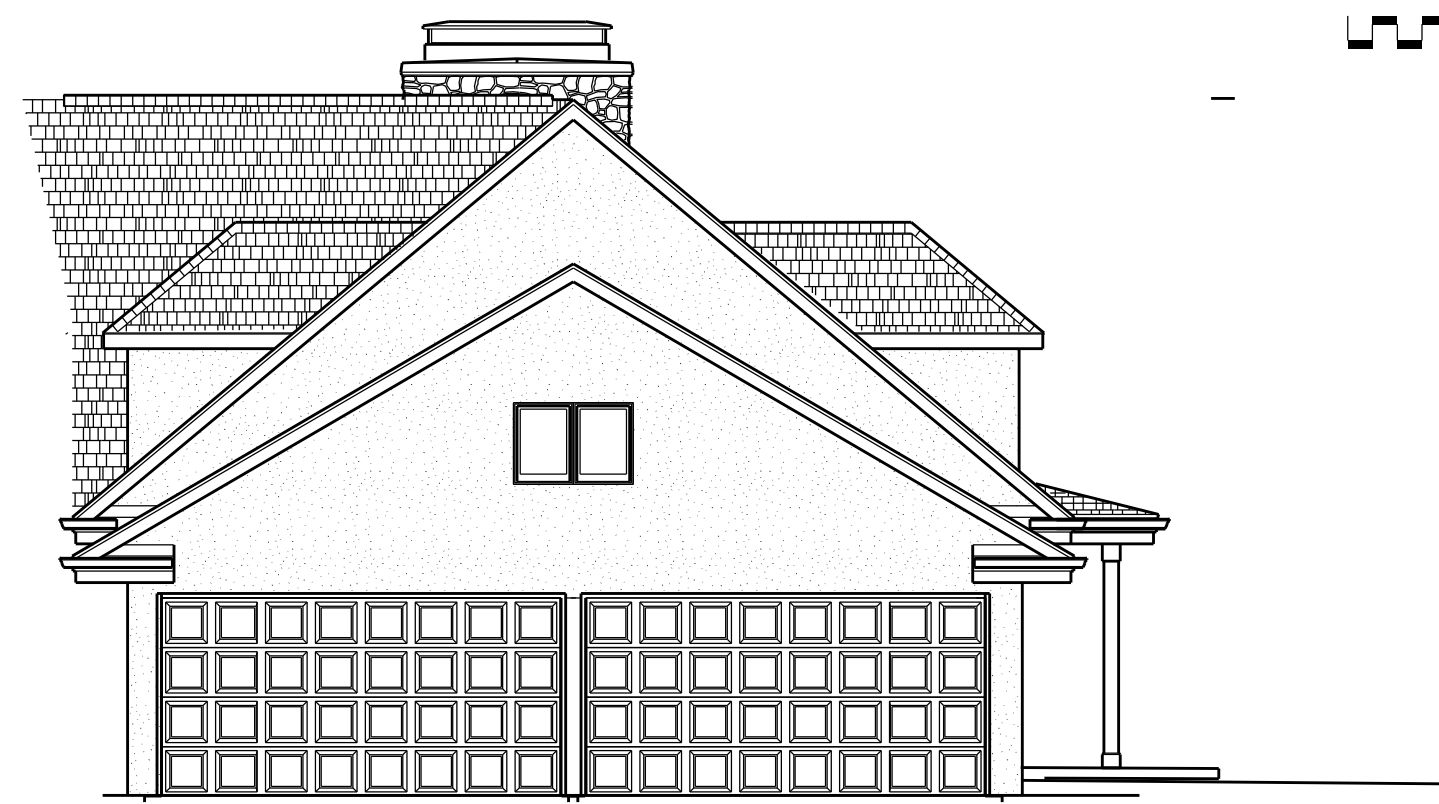

EXISTING SIDE ELEVATION

SCALE: 1/8" = 1'-0" (NORTH)

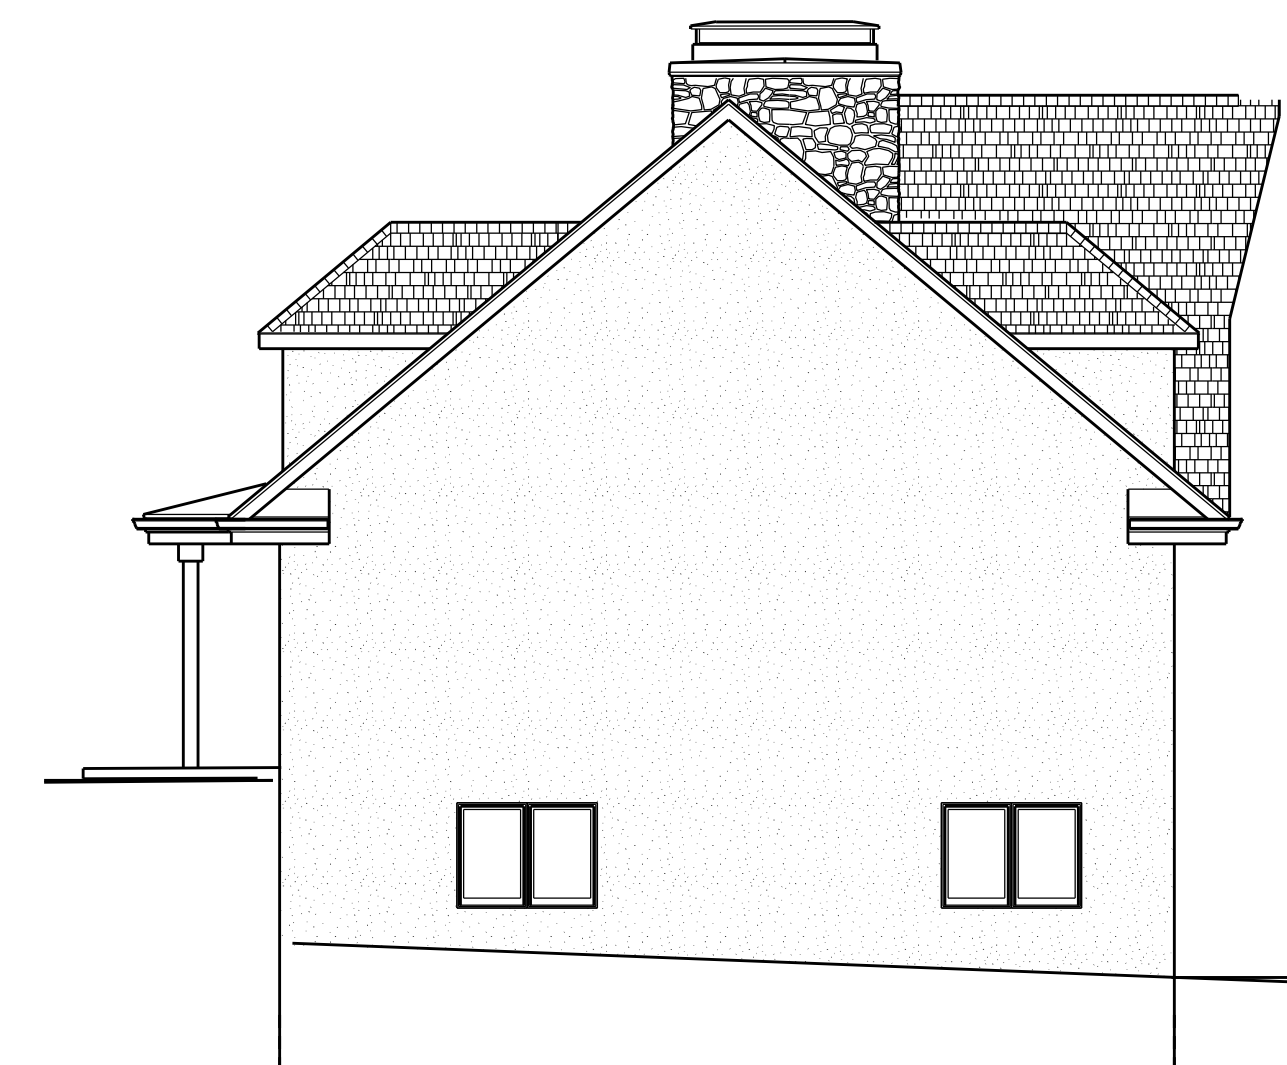

EXISTING SIDE ELEVATION

SCALE: 1/8" = 1'-0" (SOUTH)



EXISTING FRONT ELEVATION

SCALE: 1/8" = 1'-0" (WEST)



THIS DRAWING AND THE DESIGN SHOWN IS THE PROPERTY OF LEE RUMORA ARCHITECT L.L.C. THE REPRODUCTION, COPYING, OR THE USE OF THIS DOCUMENT WITHOUT THE WRITTEN CONSENT IS PROHIBITED AND ANY INFRINGEMENT WILL BE SUBJECT TO ANY AND ALL AVAILABLE LEGAL ACTION BY THE ARCHITECT

ISSUE DATE	REVISION	DATE
10/06/2022		01/27/2023
10/18/2022	ZONING MEETING	03/28/2023
11/22/2022		03/31/2023
12/15/2022		
01/5/2023		
01/24/2023		

ALTERATIONS / ADDITIONS TO THE HELFRICH RESIDENCE

5290 LOCUST HILL LANE
DUBLIN, OHIO 43234

GENERAL NOTES

1. THE TERM "(E)" MEANS "EXISTING". THE TERM "F.V." MEANS "FIELD VERIFY."
2. ALL WORK SHOWN IS NEW, WHETHER NOTED OR NOT, UNLESS SHOWN AS "(E)" OR EXISTING.



NOTE:

ANY DISCREPANCIES, ERRORS AND/OR OMISSIONS IN THE NOTES, DIMENSIONS AND/OR DRAWINGS CONTAINED ON THESE DOCUMENTS SHALL BE BROUGHT TO THE ATTENTION OF RUMORA ASSOCIATES ARCHITECTS LLC IMMEDIATELY AFTER SAID DISCREPANCIES, ERRORS AND/OR OMISSIONS ARE DISCOVERED. PROCEEDING WITH THE CONSTRUCTION CONSTITUTES THE ACCEPTANCE OF THESE DOCUMENTS AND ANY/ALL DISCREPANCIES SHALL BECOME THE RESPONSIBILITY OF THE BUILDING CONTRACTOR.





SITE LOCATION MAP
N.T.S.

SITE LOCATION

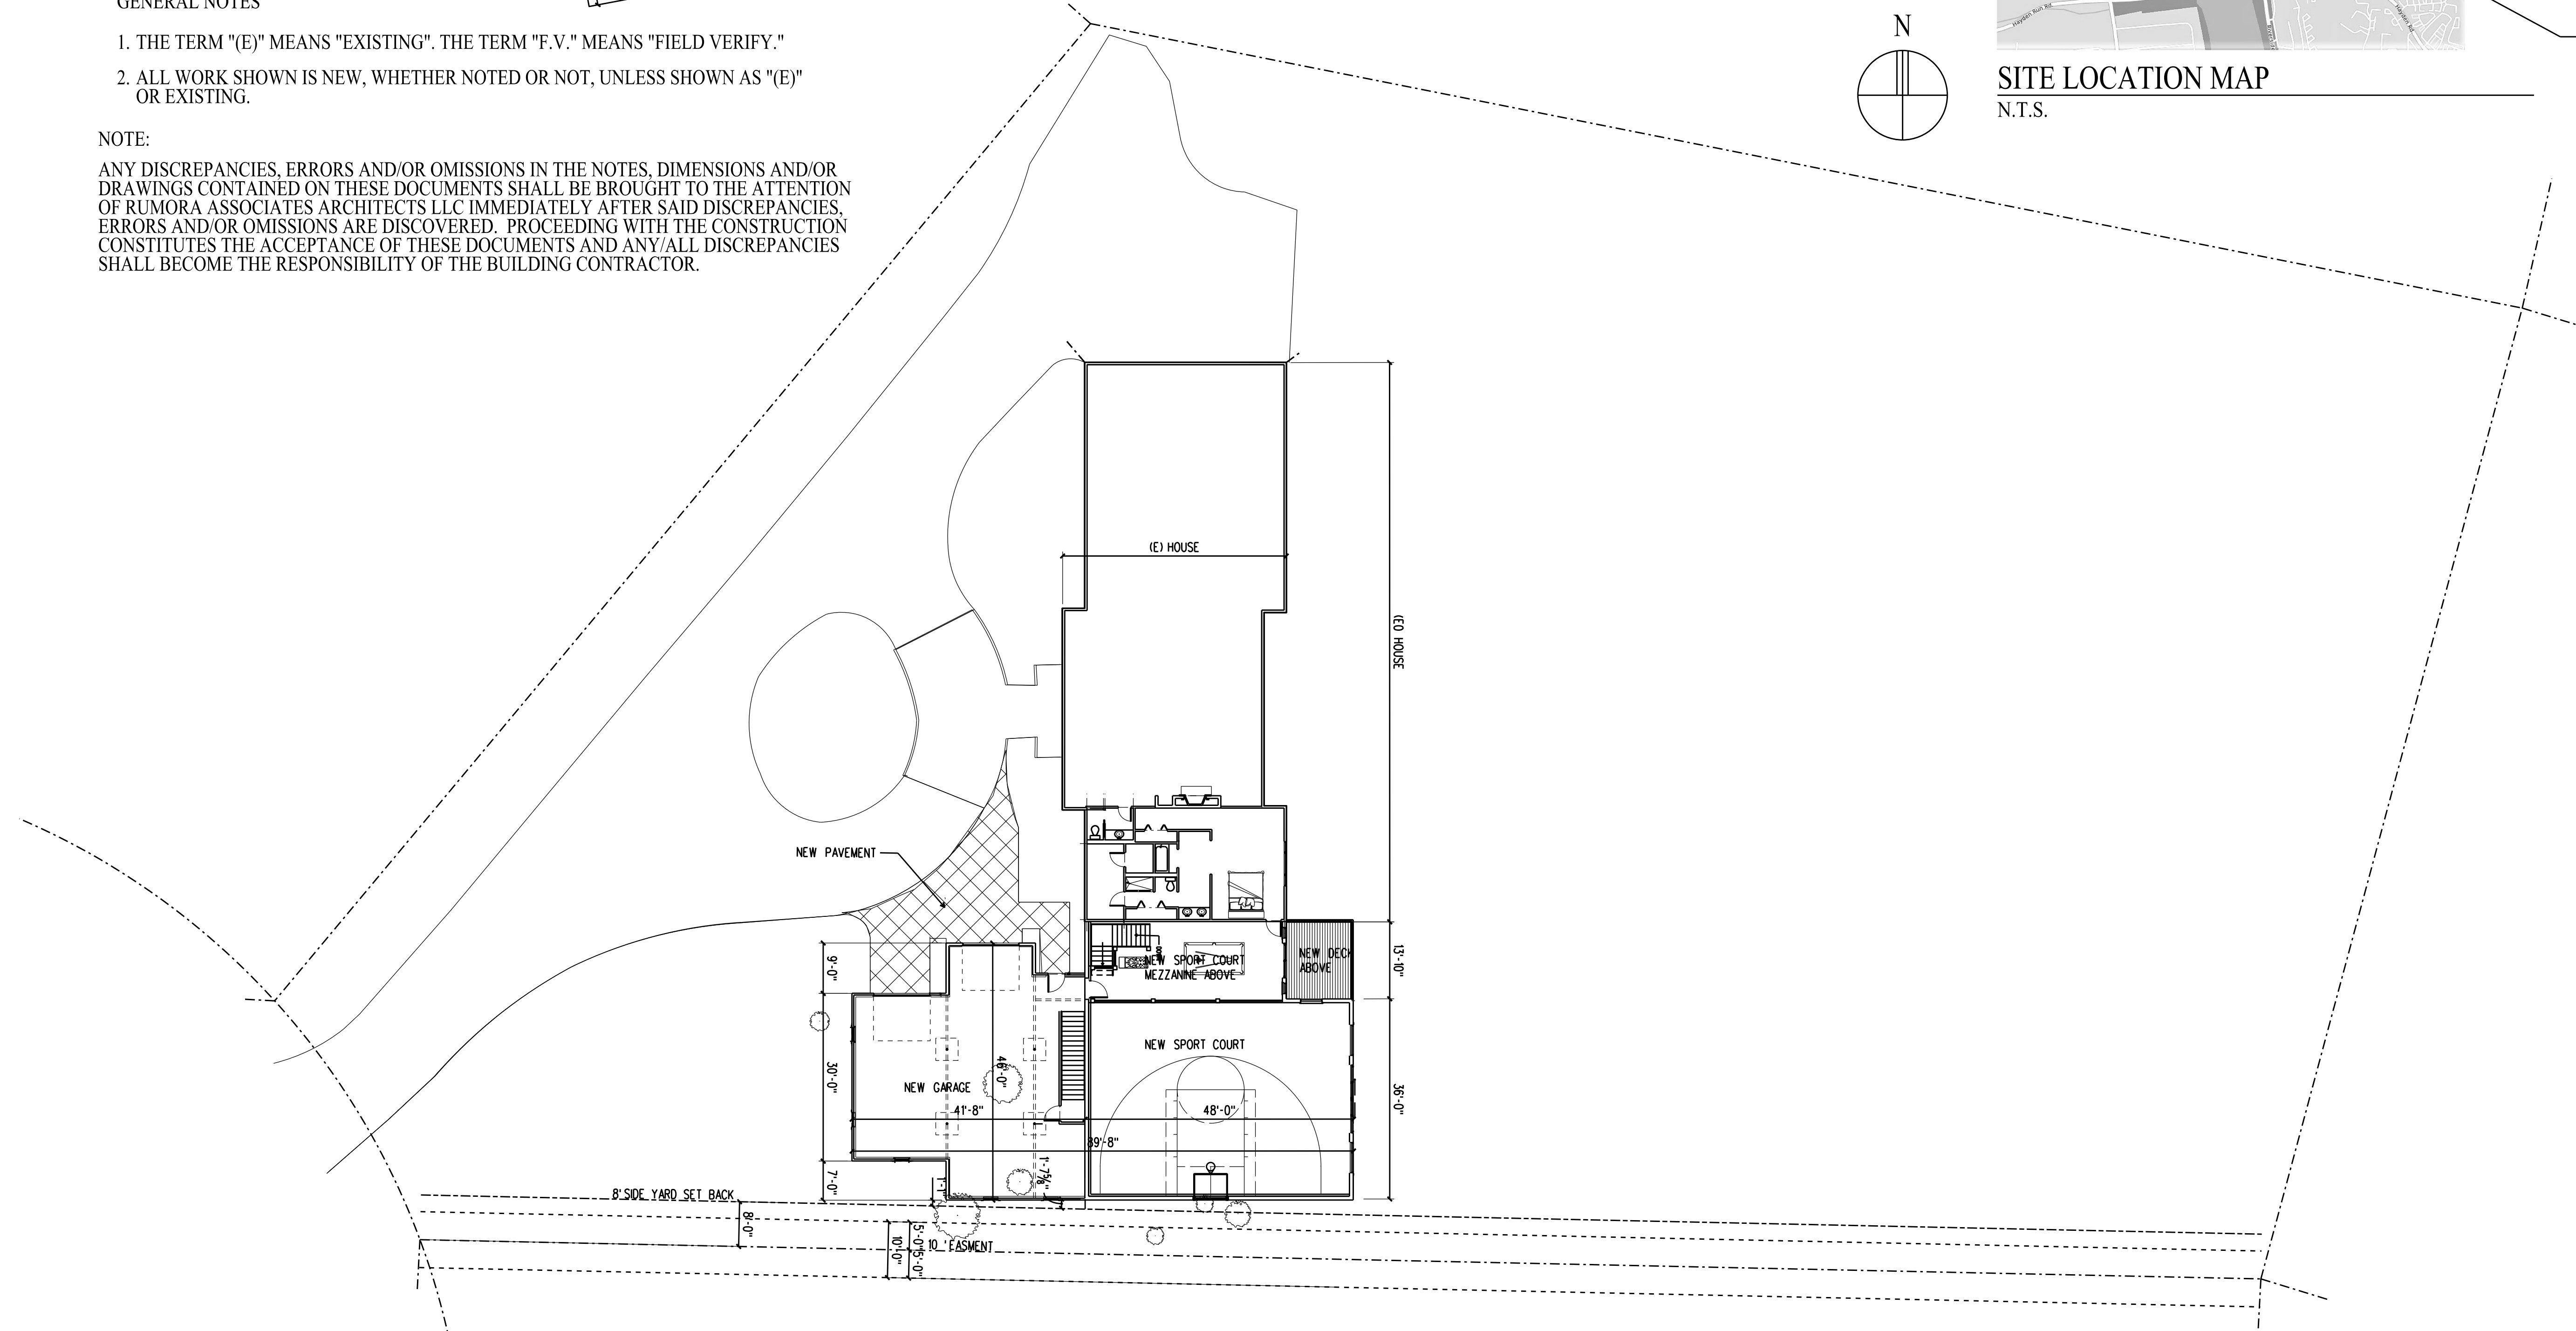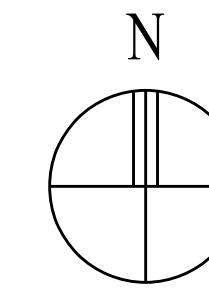

PROPOSED SCHEMATIC SITE PLAN (H)

SCALE: 1/16" = 1'-0"

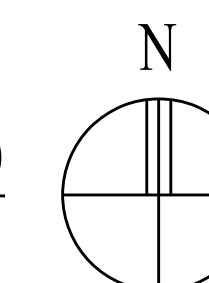 

Griffey
REMODELING

RUMORA ASSOCIATES ARCHITECTS
A LIMITED LIABILITY COMPANY

1335 HOLLY AVENUE
SUITE A
COLUMBUS, OHIO 43212
(P) 614-487-0600

ALTERATIONS / ADDITIONS TO THE
HELFRICH RESIDENCE
5290 LOCUST HILL LANE
DUBLIN, OHIO 43234

THIS DRAWING AND THE DESIGN SHOWN IS THE PROPERTY OF LEE RUMORA ARCHITECT L.L.C. THE REPRODUCTION, COPYING, OR THE USE OF THIS DOCUMENT WITHOUT THE WRITTEN CONSENT IS PROHIBITED AND ANY INFRINGEMENT WILL BE SUBJECT TO ANY AND ALL AVAILABLE LEGAL ACTION BY THE ARCHITECT

ISSUE DATE	REVISION
10/06/2022	01/27/2023
10/18/2022	03/28/2023
11/22/2022	03/31/2023
12/15/2022	
01/5/2023	
01/24/2023	

S1


SHEET



SCHEMATIC REAR ELEVATION SCHEME (H)
 SCALE: 1/8" = 1'-0" (EAST)
 0 5 10 20 30



SCHEMATIC SIDE ELEVATION SCHEME (H)
 SCALE: 1/8" = 1'-0" (NORTH)
 0 5 10 20 30

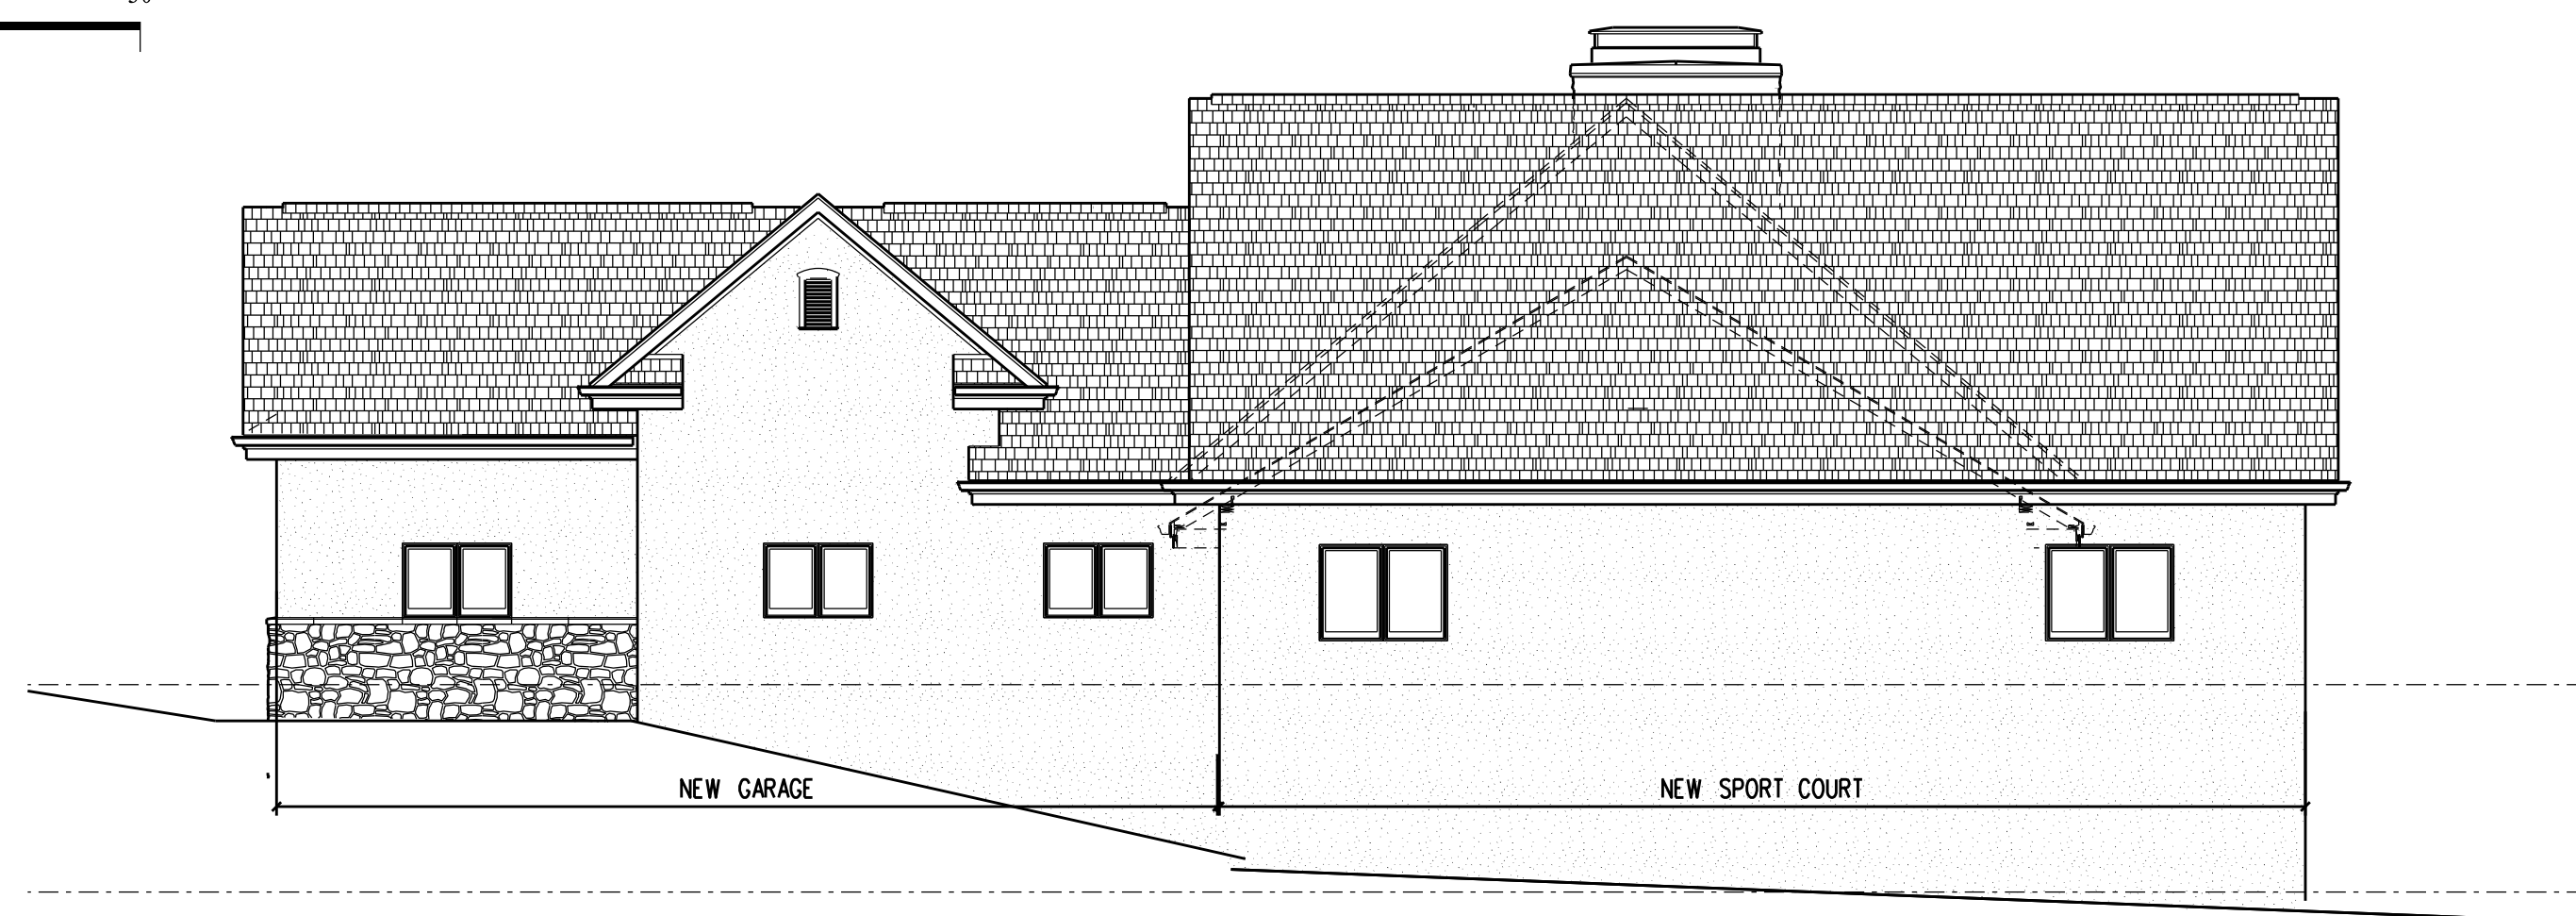

SCHEMATIC SIDE ELEVATION SCHEME (H)
 SCALE: 1/8" = 1'-0" (SOUTH)
 0 5 10 20 30



SCHEMATIC FRONT ELEVATION SCHEME (H)
 SCALE: 1/8" = 1'-0" (WEST)
 0 5 10 20 30

THIS DRAWING AND THE DESIGN SHOWN IS THE PROPERTY OF LEE RUMORA ARCHITECT, L.L.C. THE REPRODUCTION, COPYING, OR THE USE OF THIS DOCUMENT WITHOUT THE WRITTEN CONSENT IS PROHIBITED AND ANY INFRINGEMENT WILL BE SUBJECT TO ANY AND ALL AVAILABLE LEGAL ACTION BY THE ARCHITECT

ISSUE DATE	DATE
10/06/2022	01/27/2023
10/18/2022	03/28/2023
11/22/2022	03/31/2023
12/15/2022	
01/5/2023	
01/24/2023	