



NORTH ELEVATION

SCALE: 1/4" = 1'-0"



EAST ELEVATION

SCALE: 1/4" = 1'-0"

RTA Project Number

RA0723

	Date
Preliminary	000000
Bidding	000000
Progress	021424
Construction	000000

Revision	Date
	000000

This Drawing And This Design Are The Copyrighted Property Of Richard Taylor Architects And May Not Be Reproduced, Altered, Or Otherwise Used In Any Manner Without The Written Consent Of Richard Taylor Architects

This Drawing Is Not To Be Submitted For Permits Without The Architect's Seal Below

Addition and Remodeling
Haffar Group, LLC

27 North Riverview St.
Dublin, Ohio 43017

RTA Project Number
RA0723

	Date
Preliminary	000000
Bidding	000000
Progress	021424
Construction	000000


Revision	Date
	000000

This Drawing And This Design Are The Copyrighted Property Of Richard Taylor Architects And May Not Be Reproduced, Altered, Or Otherwise Used In Any Manner Without The Written Consent Of Richard Taylor Architects


This Drawing Is Not To Be Submitted For Permits Without The Architect's Seal Below



FIRST FLOOR PLAN
SCALE: 1/4" = 1'-0"

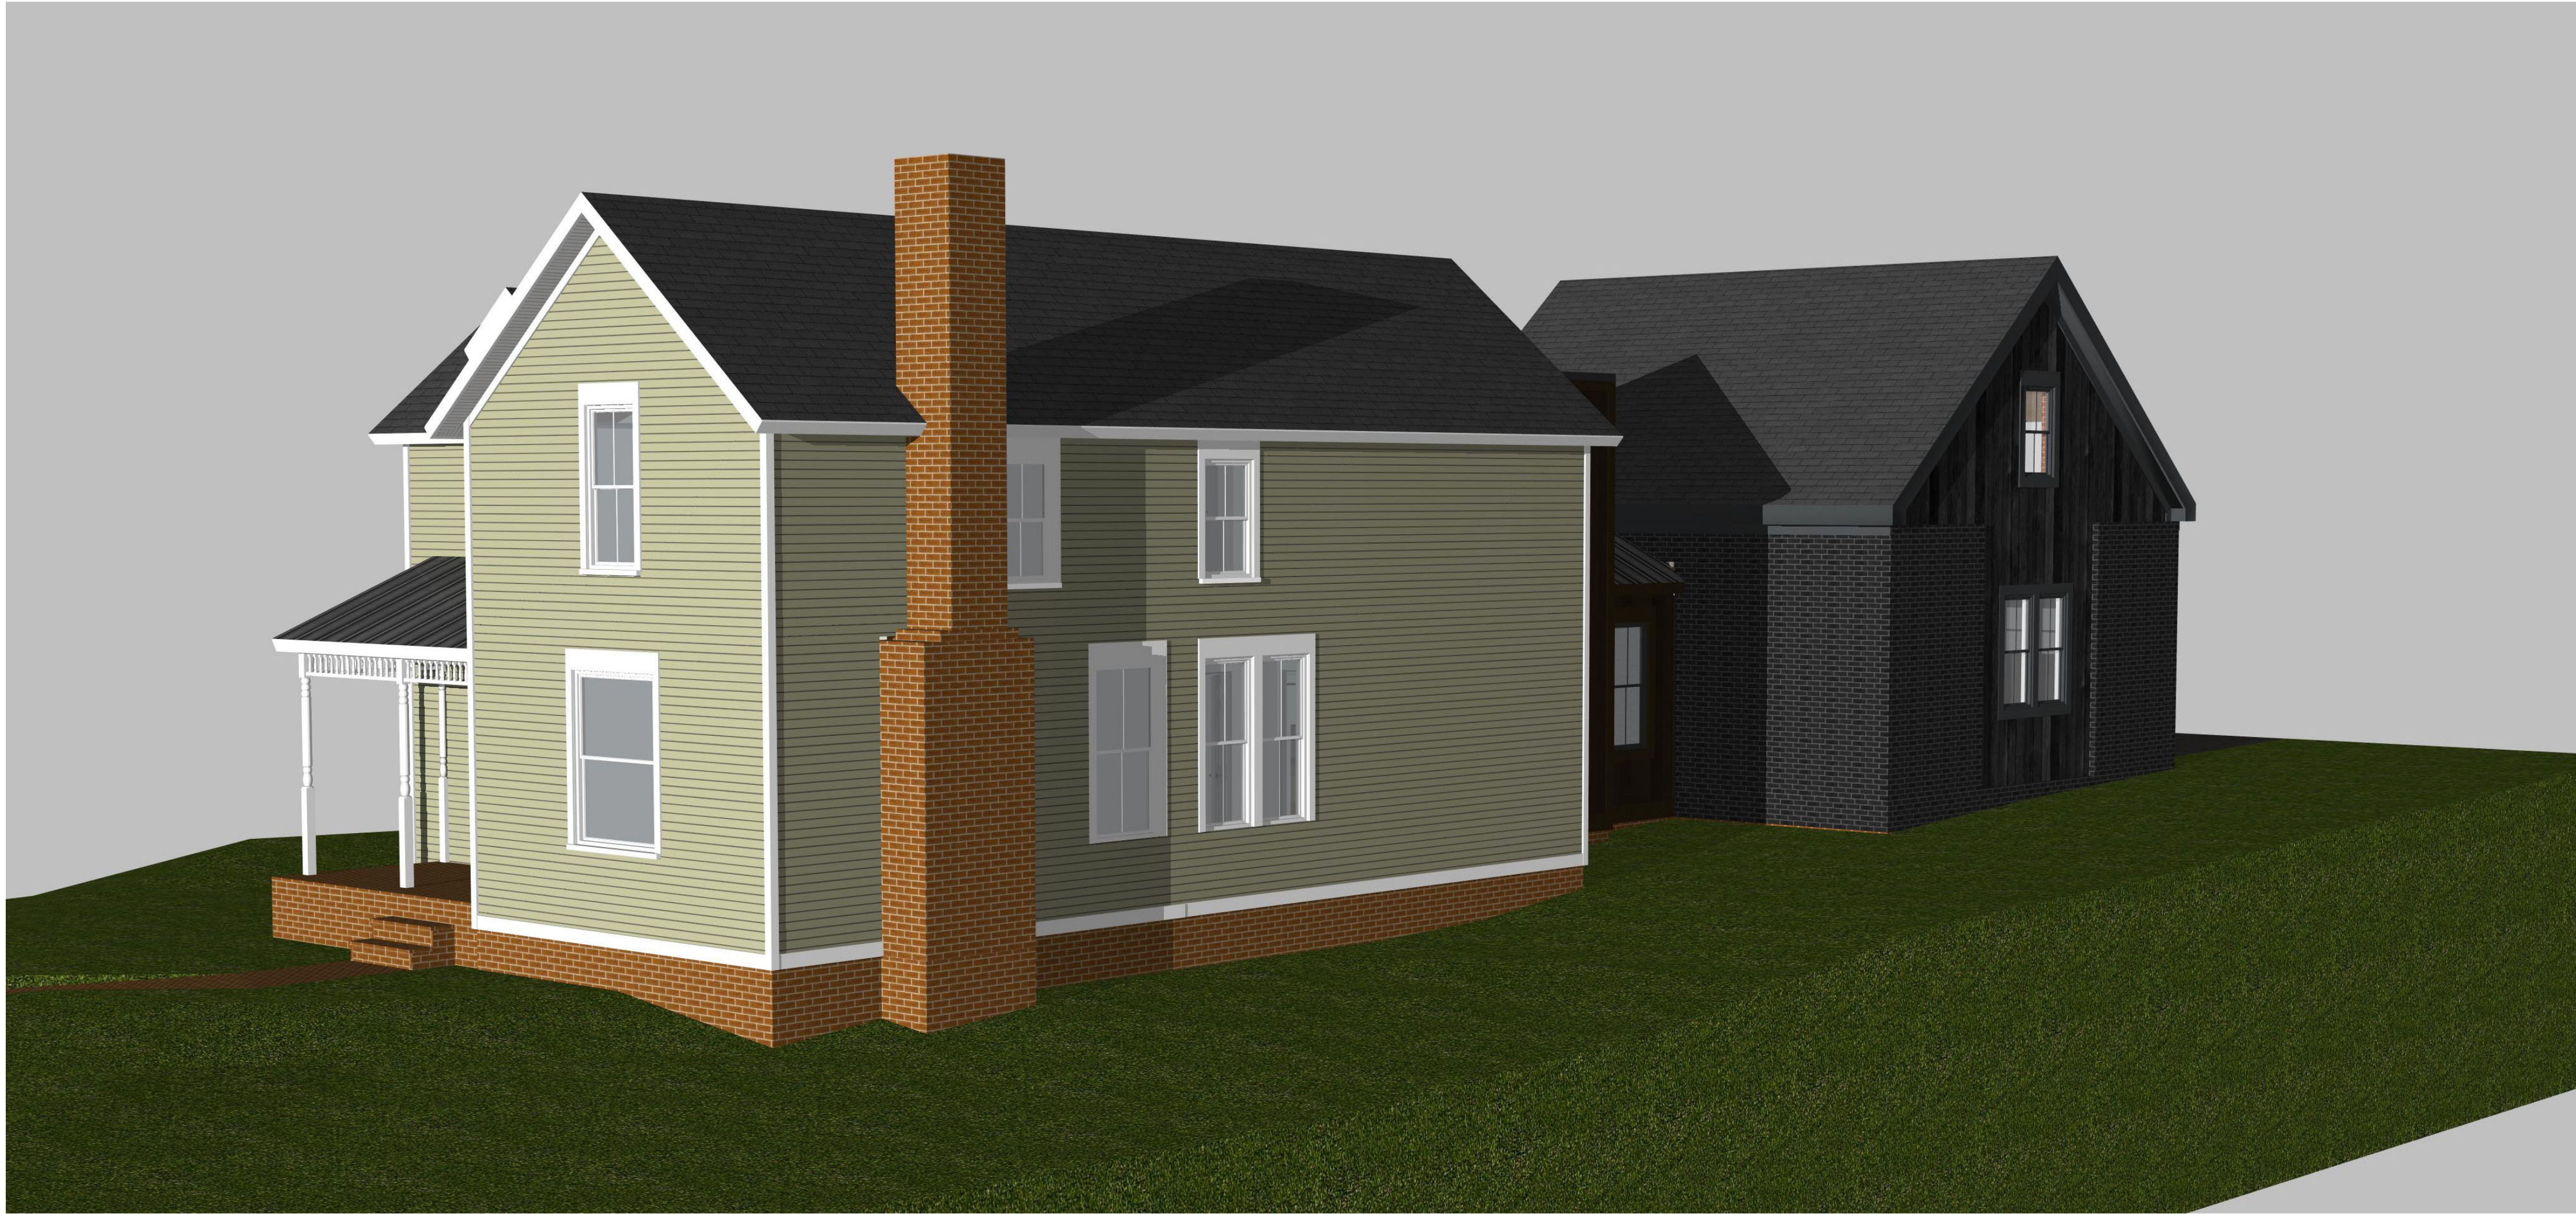

VIEW FROM NORTHEAST

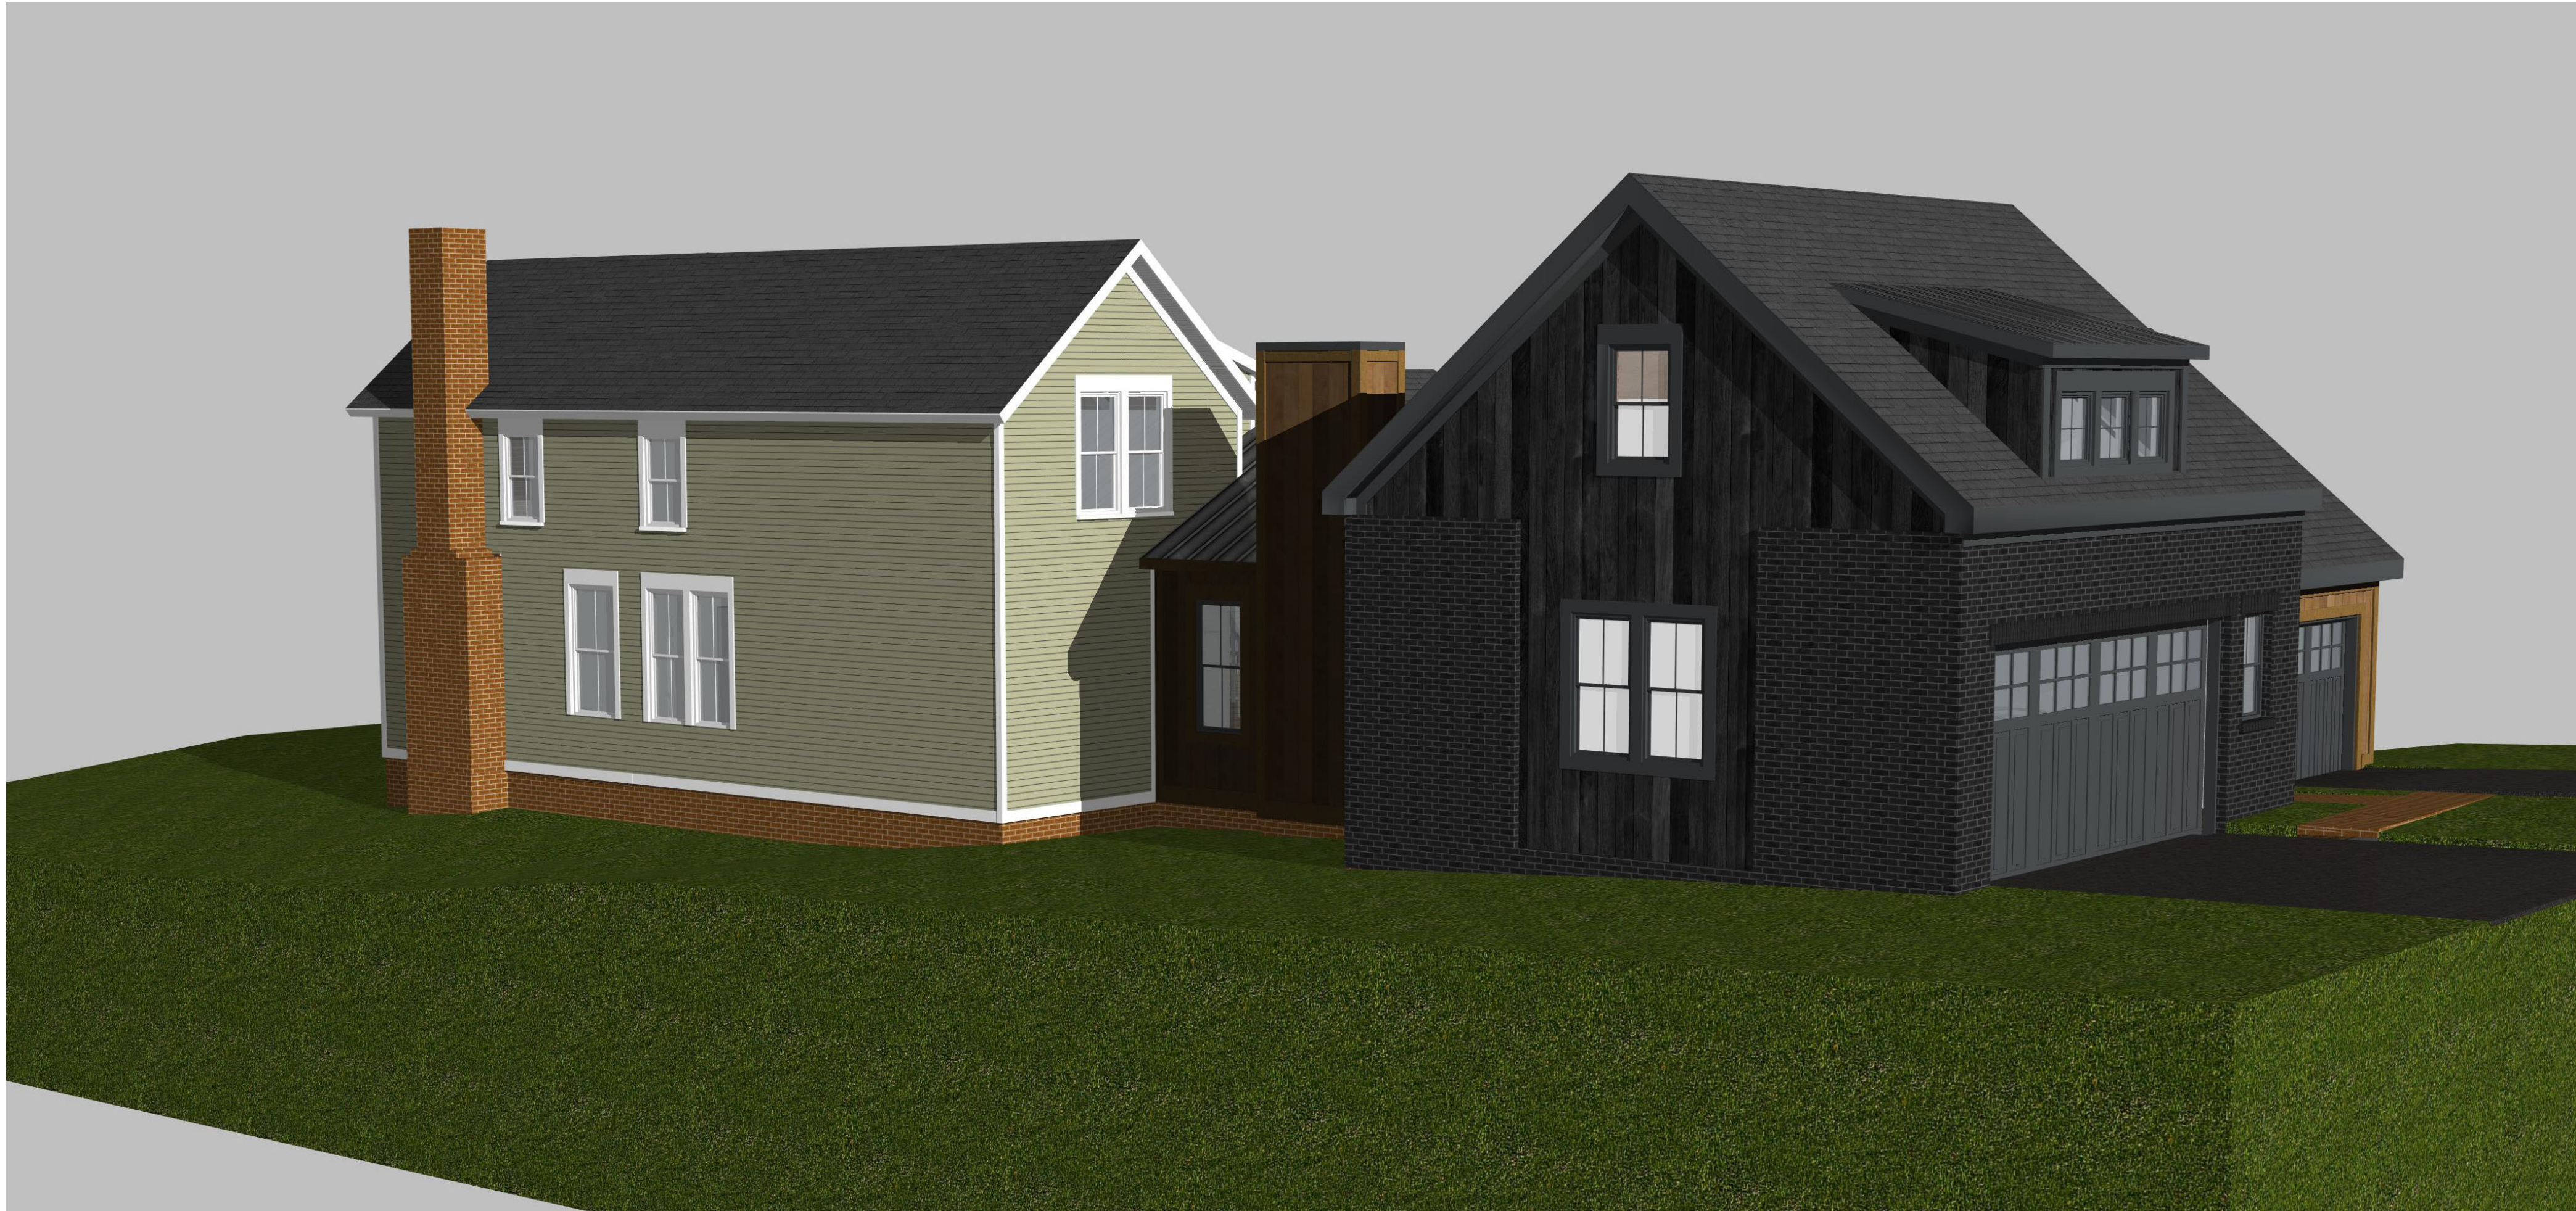

VIEW FROM NORTHWEST

RTA

RICHARD TAYLOR
ARCHITECTS

48 S. High St. Ste. B | Dublin, Ohio 43017
(614) 766-7257 | www.rtastudio.com

Addition and Remodeling
Haffar Group, LLC

27 North Riverview St.
Dublin, Ohio 43017


RTA Project Number
RA0723

	Date
Preliminary	000000
Bidding	000000
Progress	021424
Construction	000000


Revision	Date
	000000

This Drawing And This Design Are The Copyrighted Property Of Richard Taylor Architects And May Not Be Reproduced, Altered, Or Otherwise Used In Any Manner Without The Written Consent Of Richard Taylor Architects

This Drawing Is Not To Be Submitted For Permits Without The Architect's Seal Below

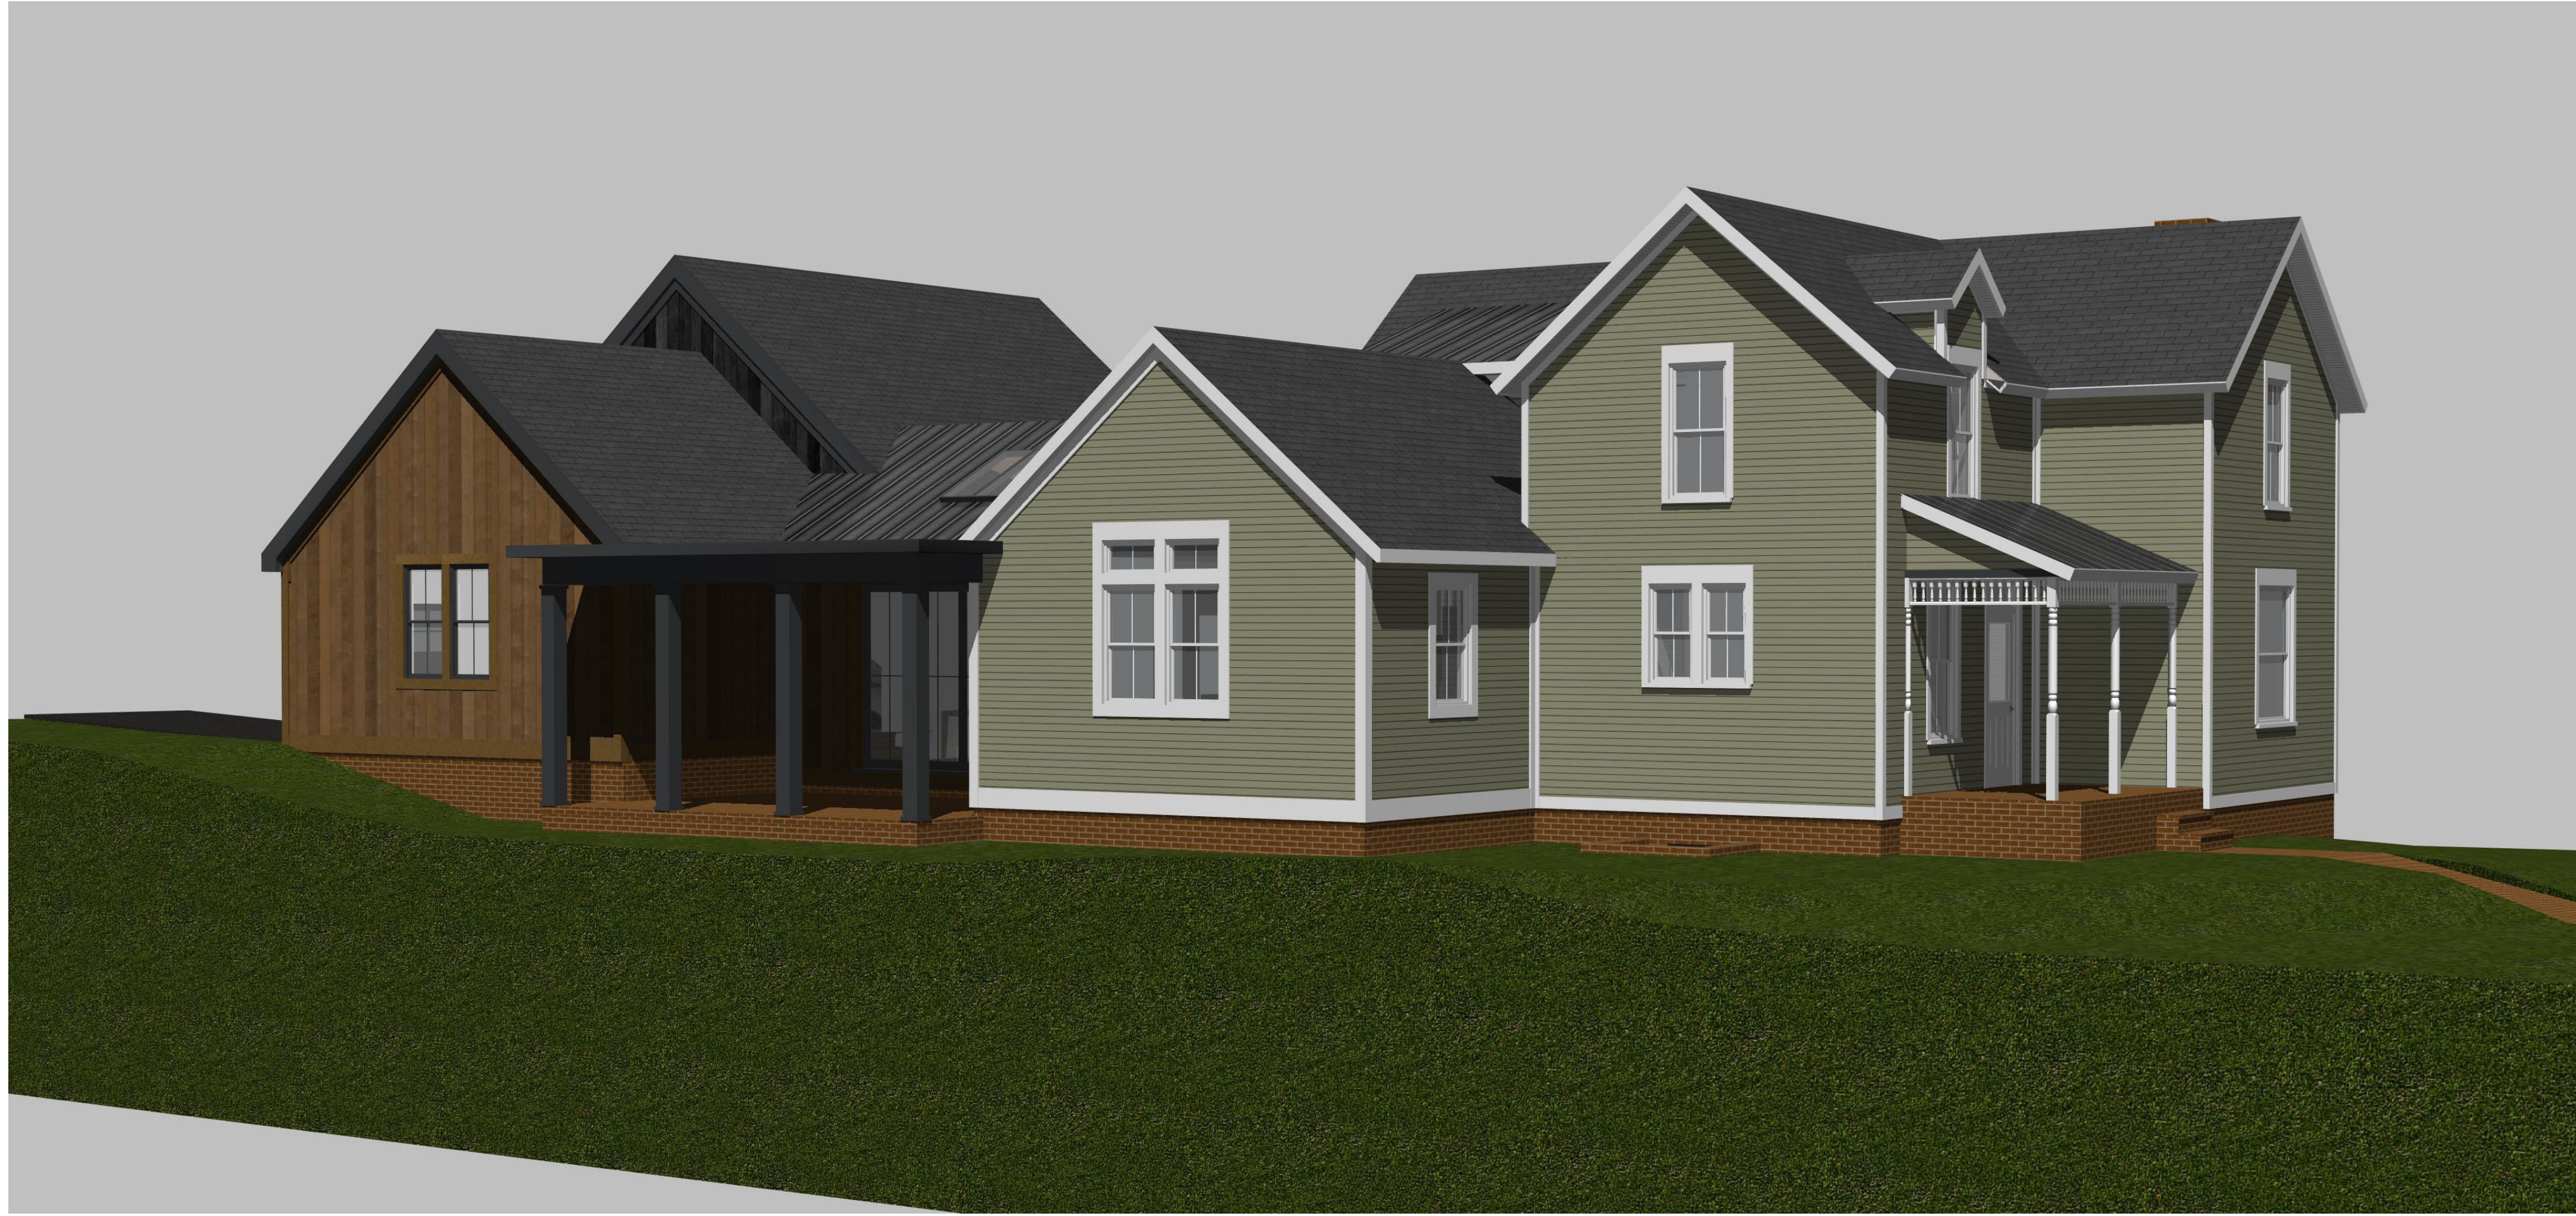

VIEW FROM SOUTHEAST

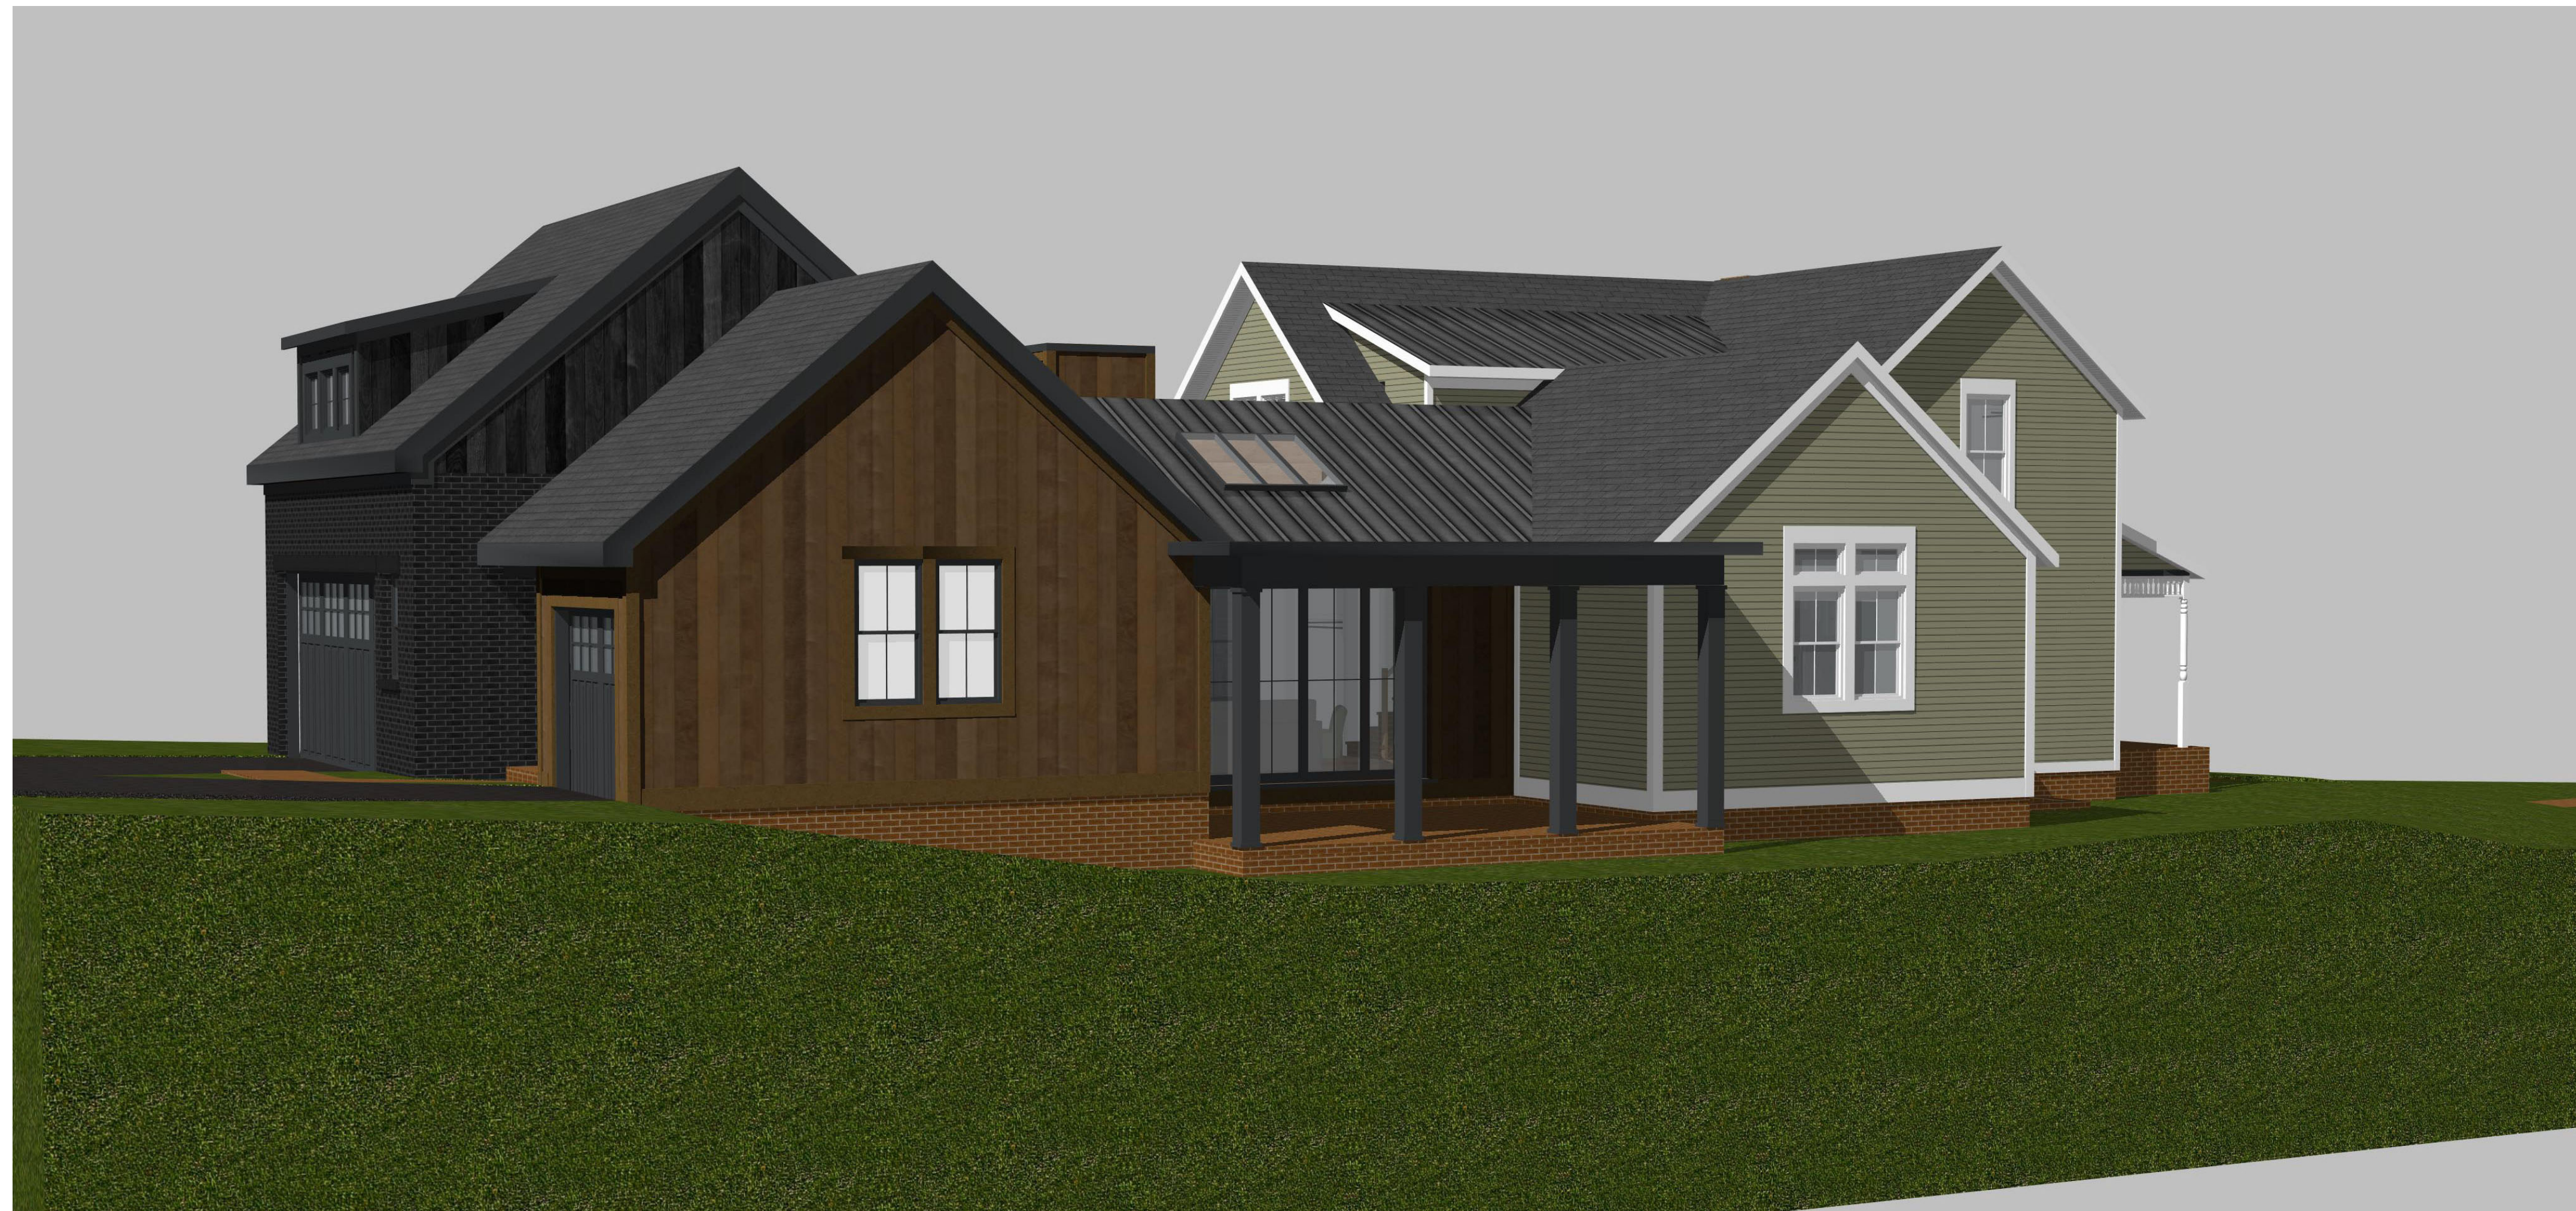

VIEW FROM SOUTHWEST

RTA

RICHARD TAYLOR
ARCHITECTS

48 S. High St. Ste. B | Dublin, Ohio 43017
(614) 766-7257 | www.rtastudio.com

Addition and Remodeling
Haffar Group, LLC

27 North Riverview St.
Dublin, Ohio 43017

RTA Project Number
RA0723

	Date
Preliminary	000000
Bidding	000000
Progress	021424
Construction	000000

Revision	Date
	000000

This Drawing And This Design Are The Copyrighted Property Of Richard Taylor Architects And May Not Be Reproduced, Altered, Or Otherwise Used In Any Manner Without The Written Consent Of Richard Taylor Architects

This Drawing Is Not To Be Submitted For Permits Without The Architect's Seal Below

Addition and Remodeling
Haffar Group, LLC

27 North Riverview St.
Dublin, Ohio 43017


RTA Project Number
RA0723

	Date
Preliminary	000000
Bidding	000000
Progress	021424
Construction	000000

Revision	Date
	000000

This Drawing And This Design Are The Copyrighted Property Of Richard Taylor Architects And May Not Be Reproduced, Altered, Or Otherwise Used In Any Manner Without The Written Consent Of Richard Taylor Architects

This Drawing Is Not To Be Submitted For Permits Without The Architect's Seal Below

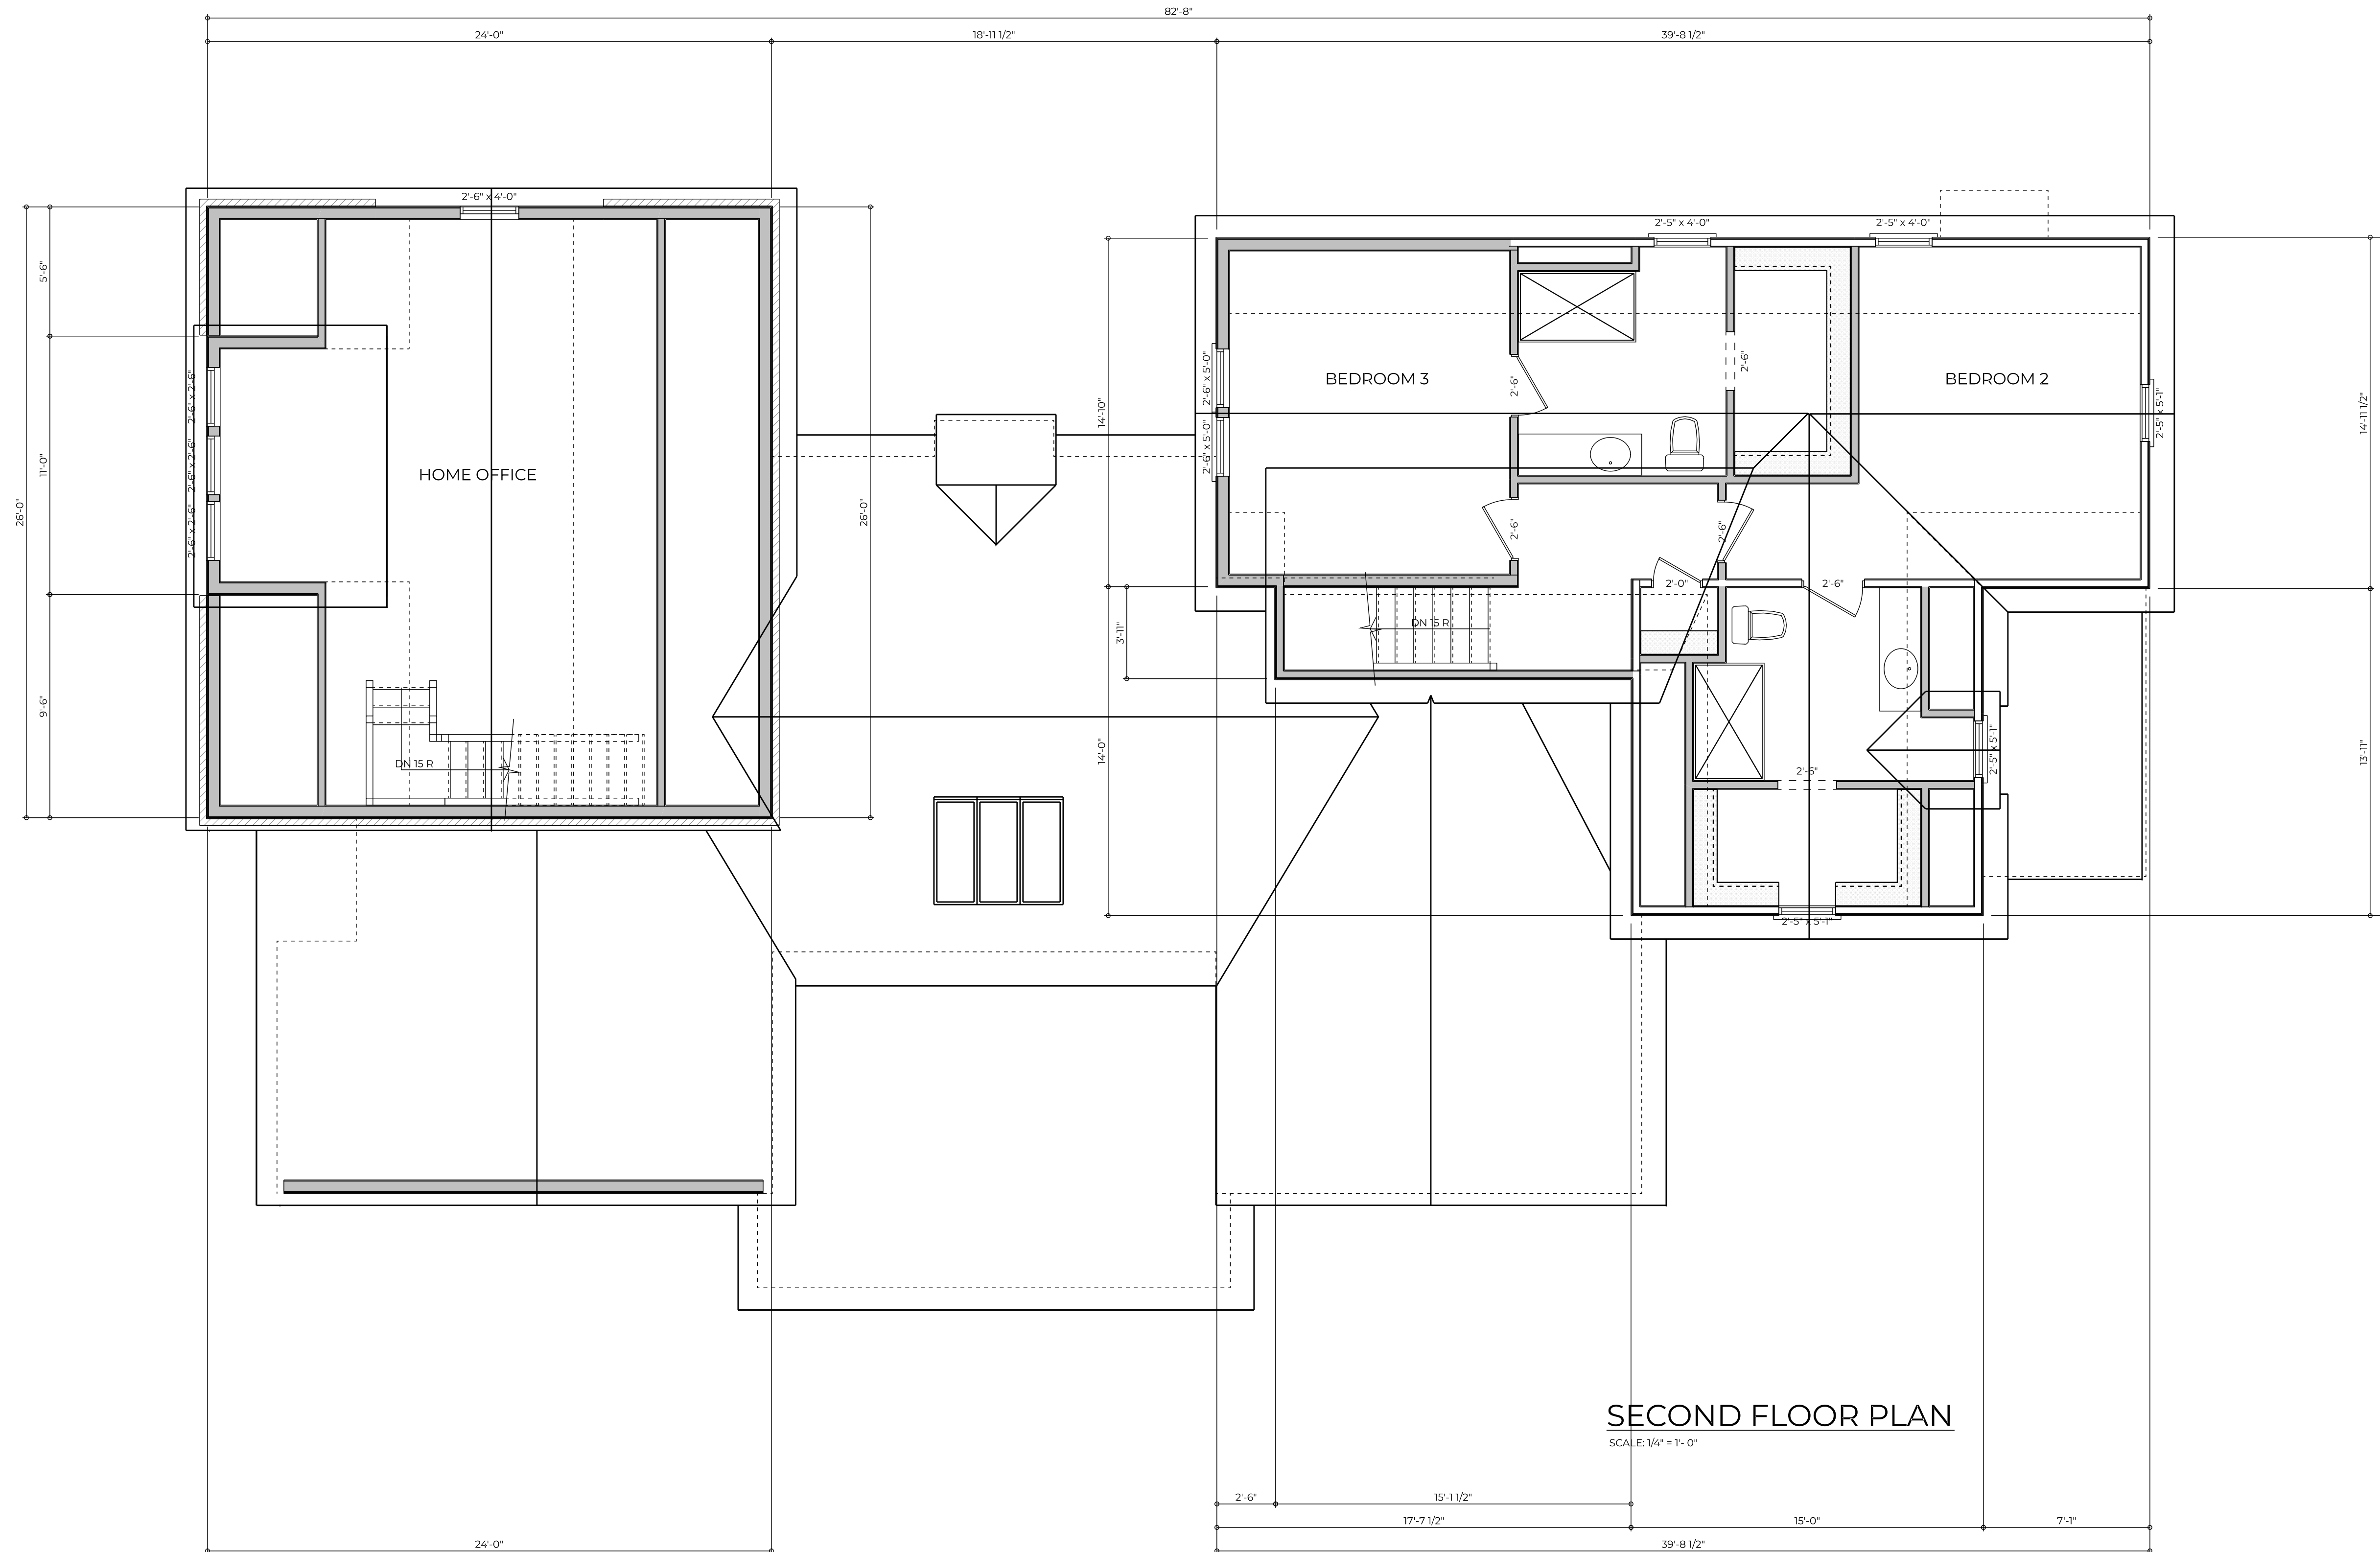

SECOND FLOOR PLAN


SCALE: 1/4" = 1'-0"

	Date
Preliminary	000000
Bidding	000000
Progress	021424
Construction	000000

Revision	Date
	000000

This Drawing And This Design Are The Copyrighted Property Of Richard Taylor Architects And May Not Be Reproduced, Altered, Or Otherwise Used In Any Manner Without The Written Consent Of Richard Taylor Architects

This Drawing Is Not To Be Submitted For Permits Without The Architect's Seal Below

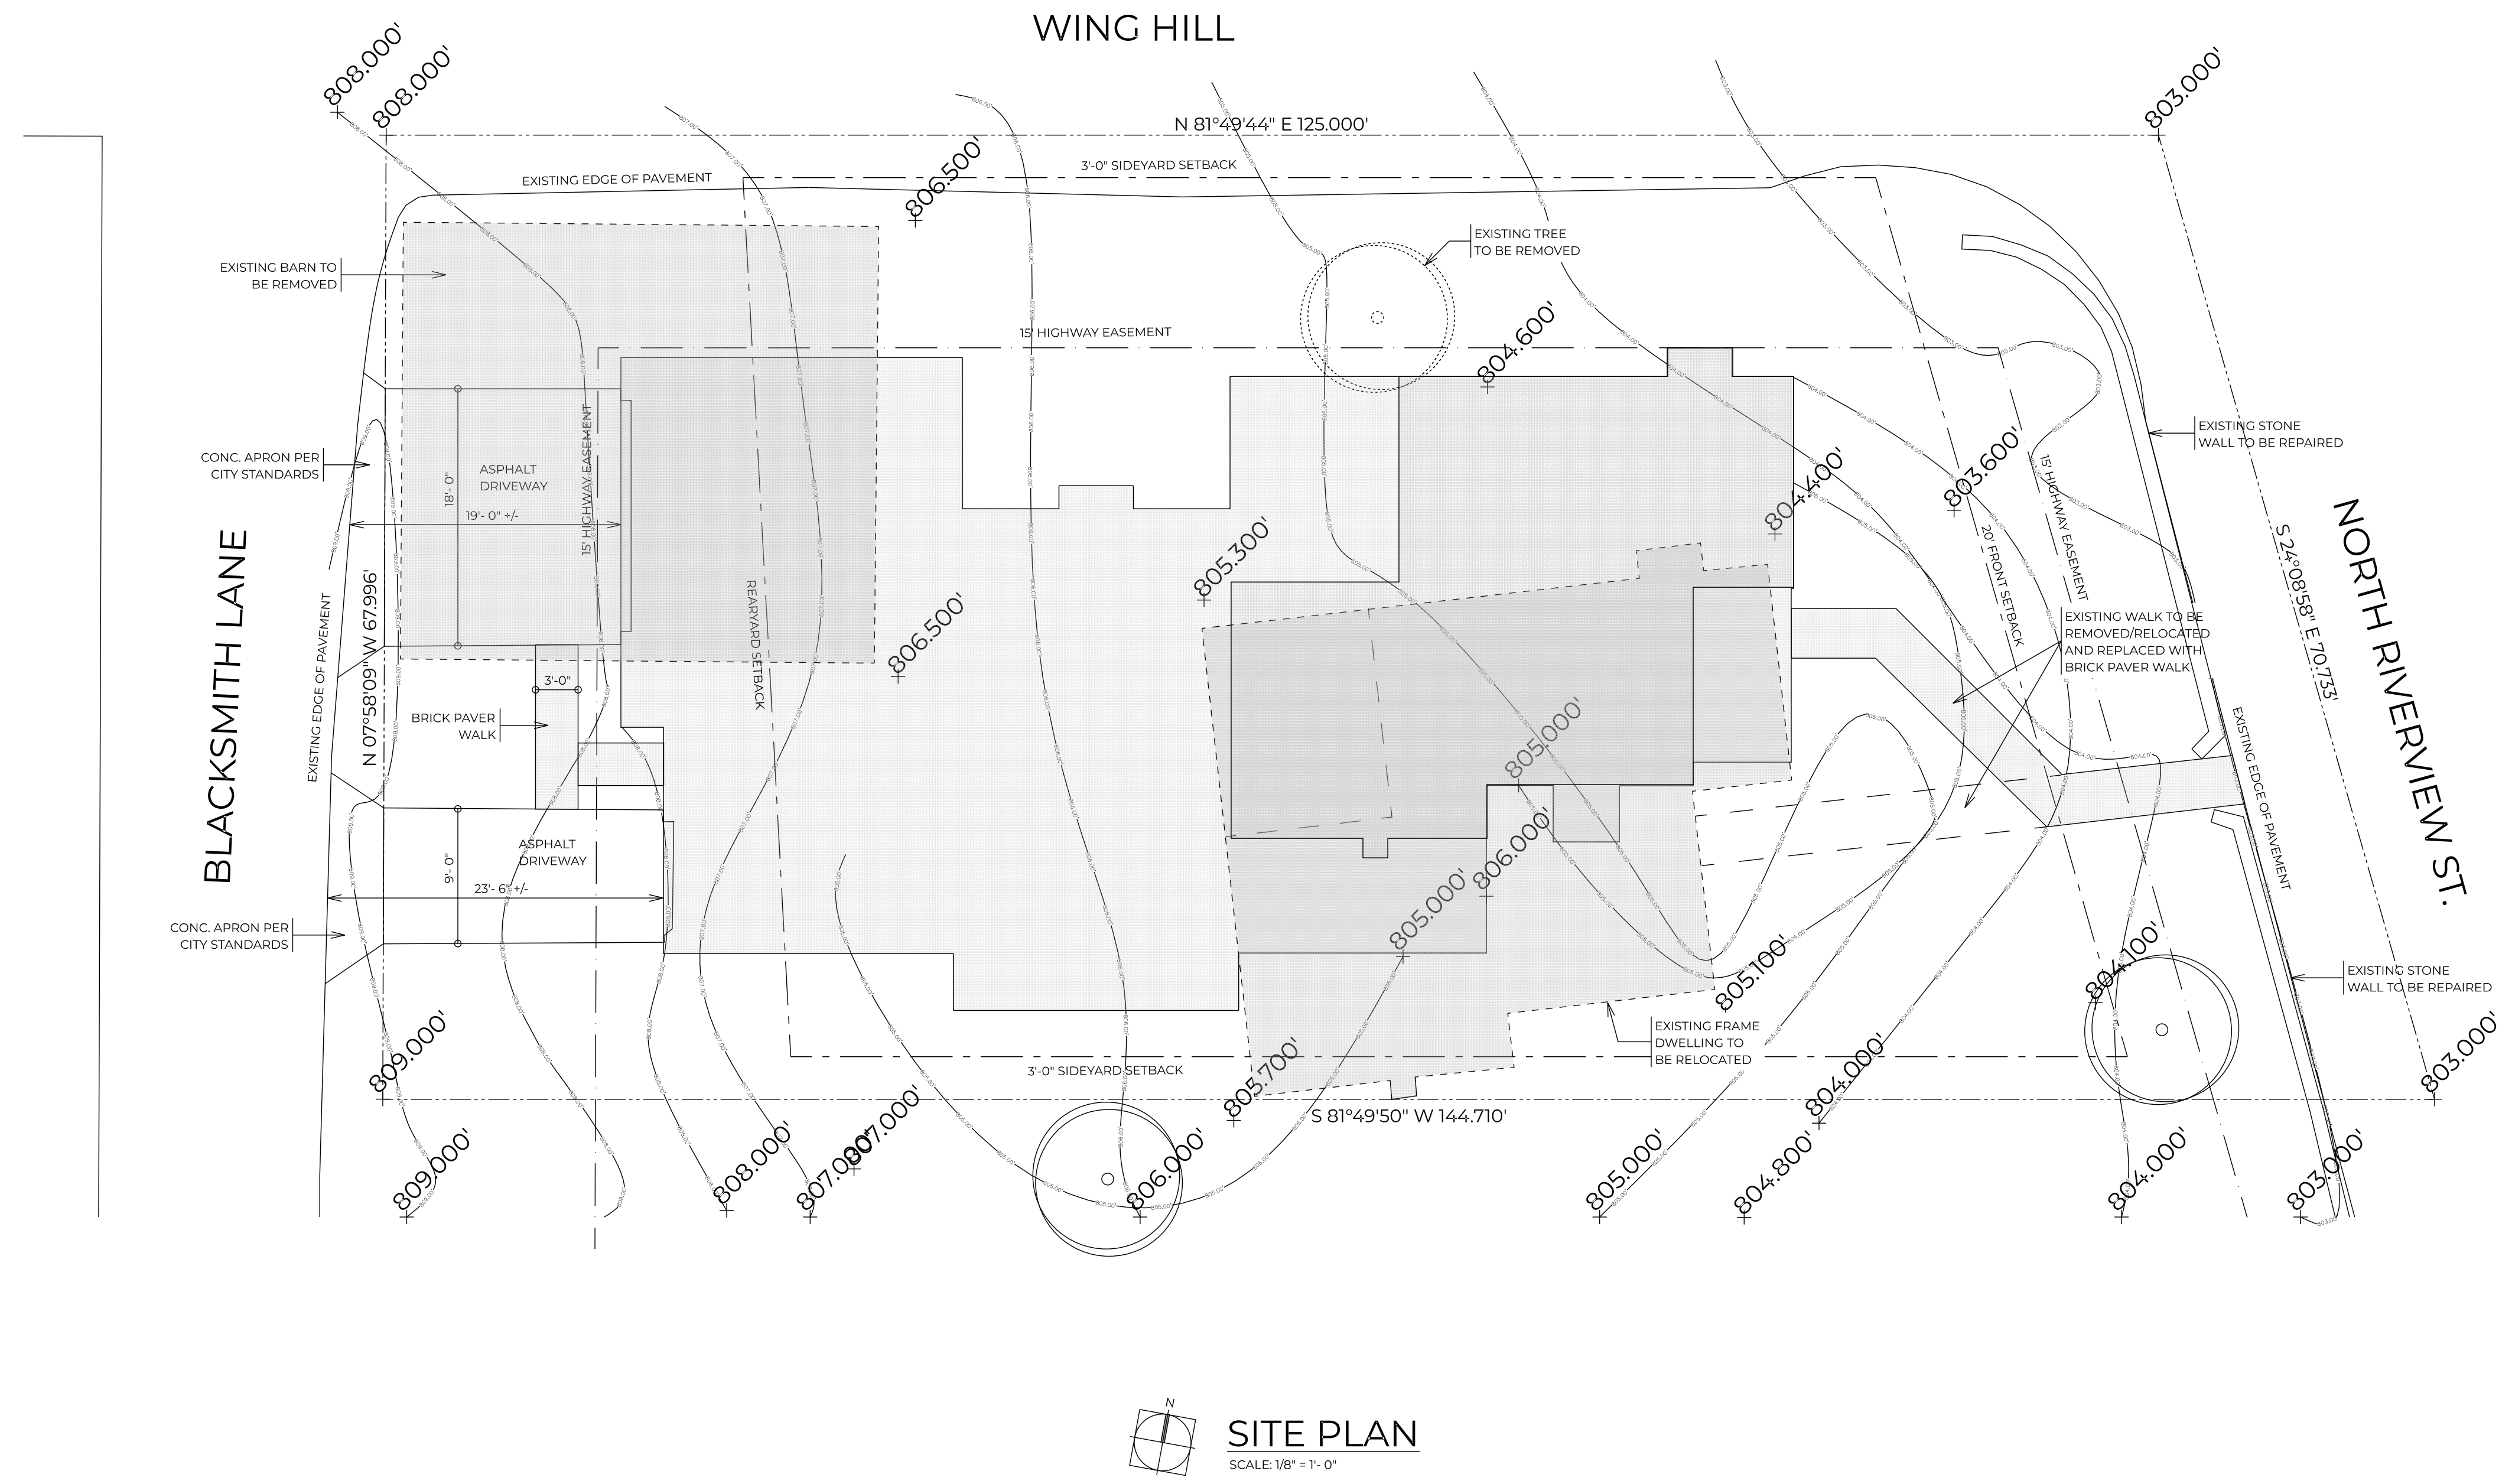

SITE PLAN
SCALE: 1/8" = 1'-0"



SOUTH ELEVATION
SCALE: 1/4" = 1'-0"



WEST ELEVATION
SCALE: 1/4" = 1'-0"

RTA Project Number
RA0723

	Date
Preliminary	000000
Bidding	000000
Progress	021424
Construction	000000

Revision	Date
	000000

This Drawing And This Design Are The Copyrighted Property Of Richard Taylor Architects And May Not Be Reproduced, Altered, Or Otherwise Used In Any Manner Without The Written Consent Of Richard Taylor Architects

This Drawing Is Not To Be Submitted For Permits Without The Architect's Seal Below

Existing Conditions
27 N. Riverview St.
Dublin, Ohio
 Haffar Group, LLC
 10329 Sawmill Road
 Dublin, Ohio 43065

RTA Project Number


RA0723

Preliminary	112823
Bidding	000000
Progress	000000
Construction	000000

Revision	Date
	000000

This Drawing And This Design Are The Copyrighted Property Of Richard Taylor Architects And May Not Be Reproduced, Altered, Or Otherwise Used In Any Manner Without The Written Consent Of Richard Taylor Architects

This Drawing Is Not To Be Submitted For Permits Without The Architect's Seal Below

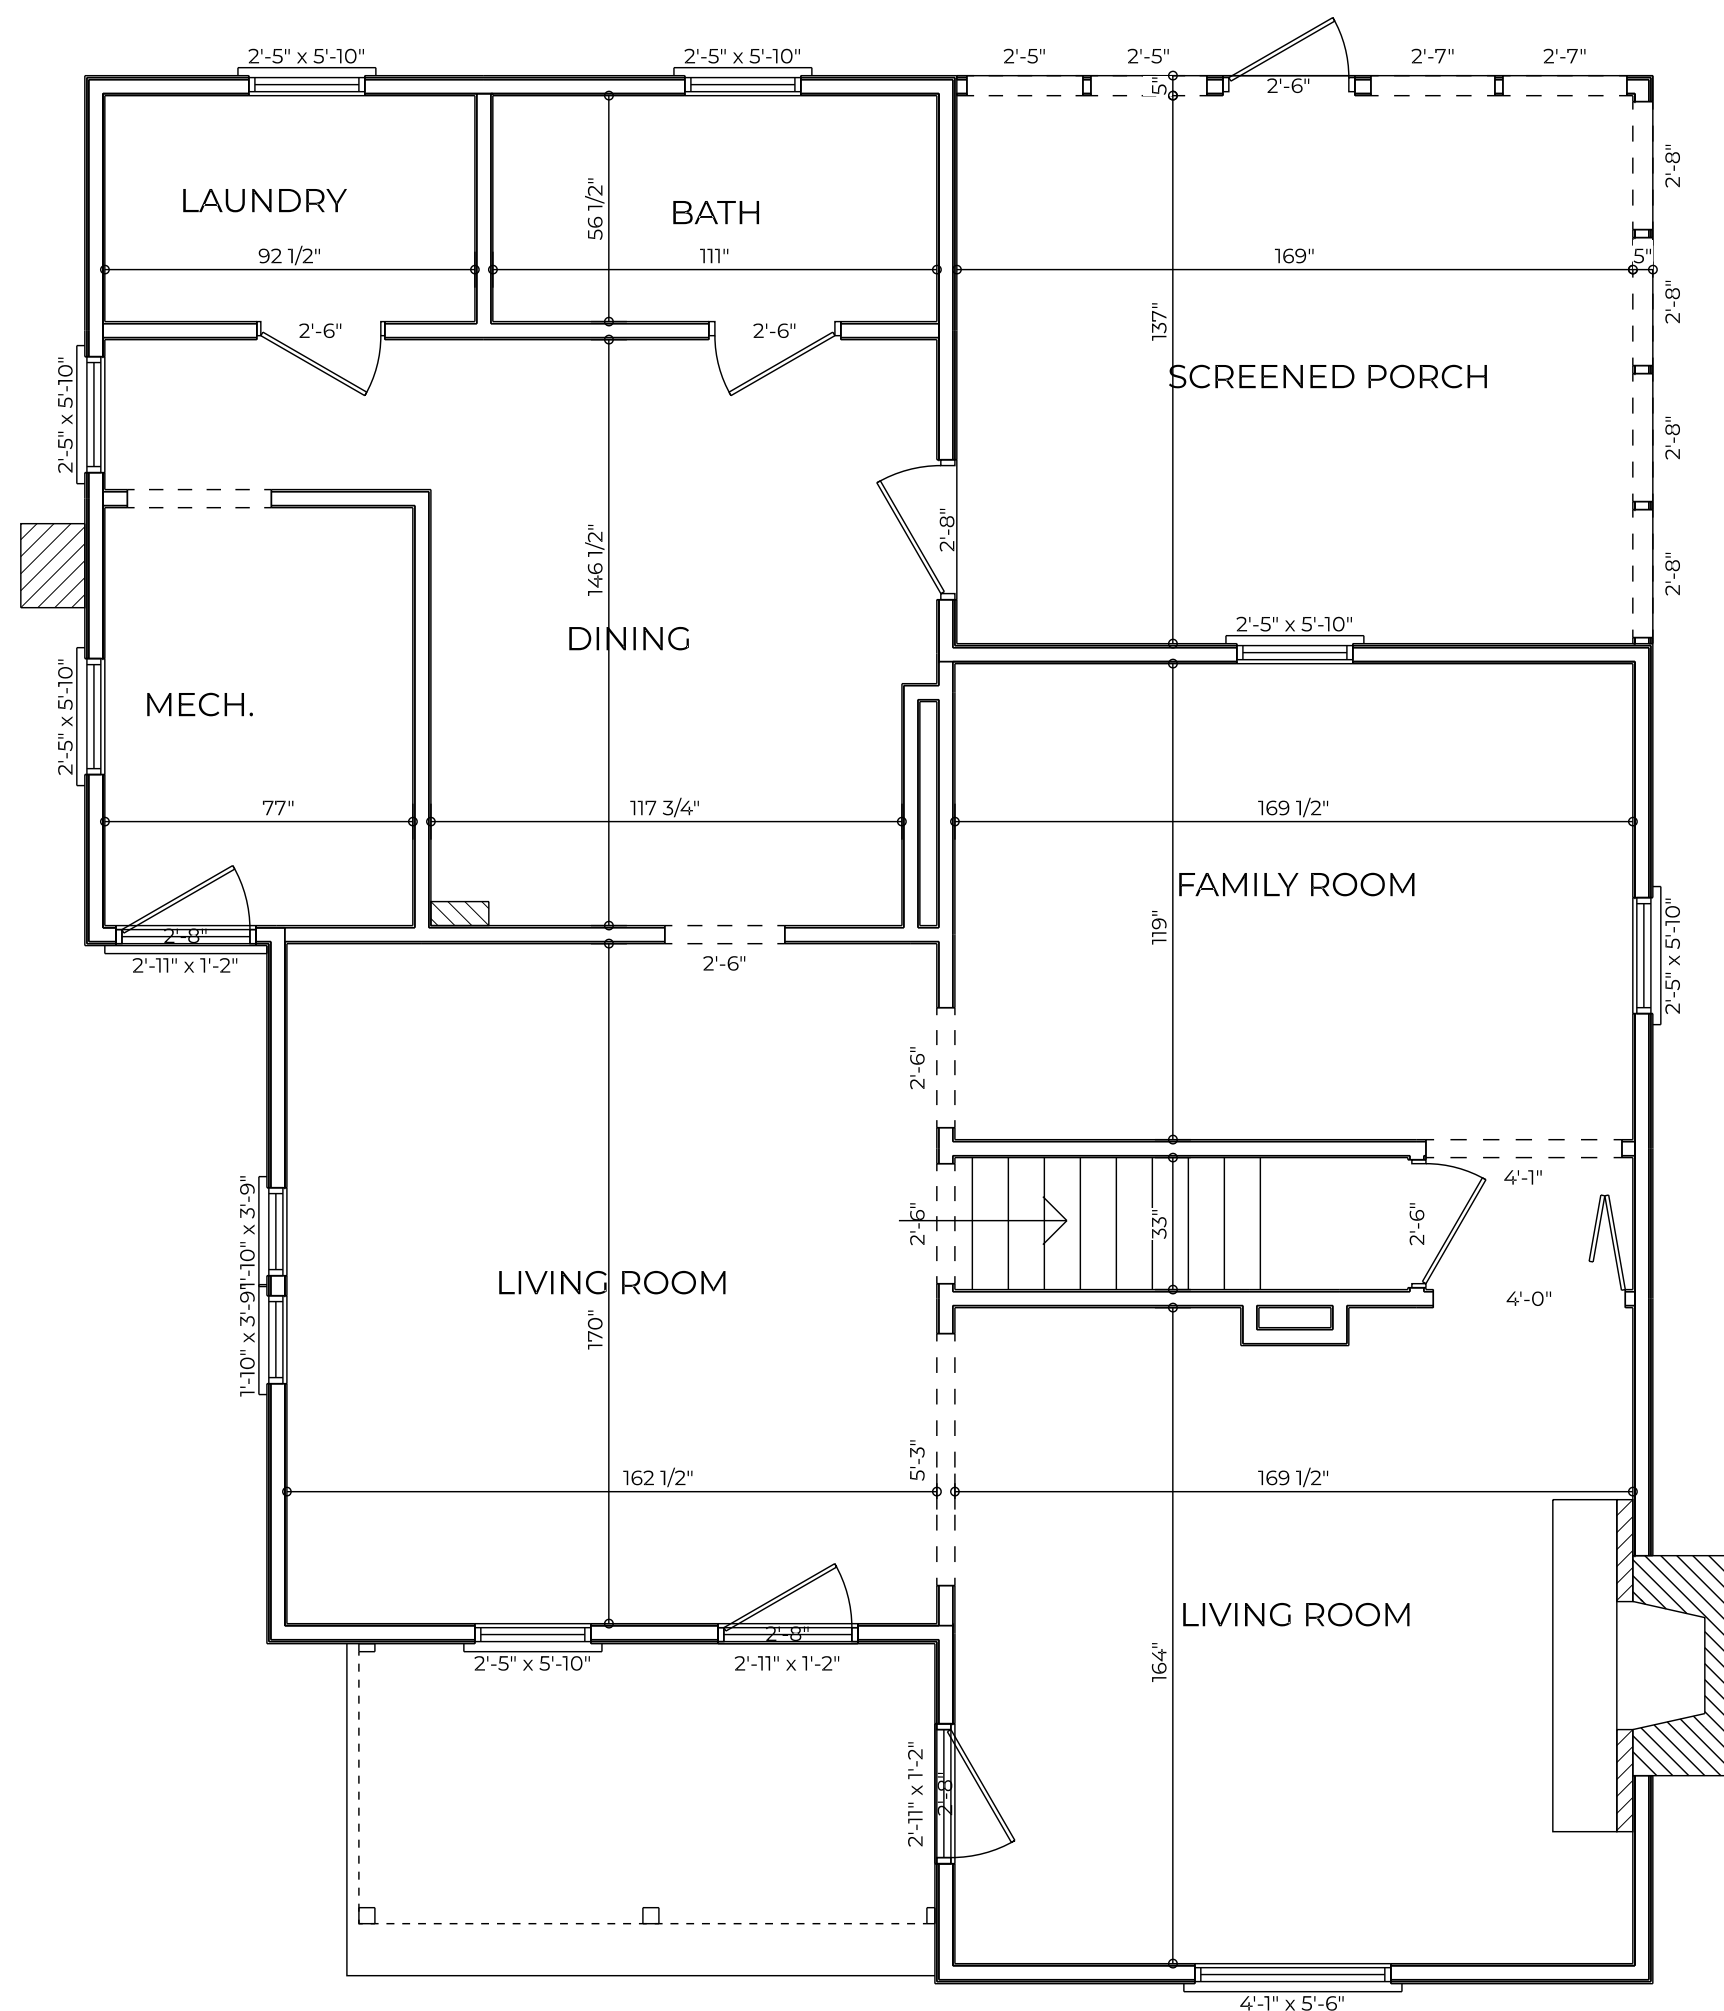

EXISTING FIRST FLOOR PLAN

SCALE: 1/4" = 1'- 0"

Existing Conditions
27 N. Riverview St.
Dublin, Ohio
 Haffar Group, LLC
 10329 Sawmill Road
 Dublin, Ohio 43065


RTA Project Number

RA0723

Preliminary	112823
Bidding	000000
Progress	000000
Construction	000000

Revision	Date
	000000

This Drawing And This Design Are The Copyrighted Property Of Richard Taylor Architects And May Not Be Reproduced, Altered, Or Otherwise Used In Any Manner Without The Written Consent Of Richard Taylor Architects
This Drawing Is Not To Be Submitted For Permits Without The Architect's Seal Below

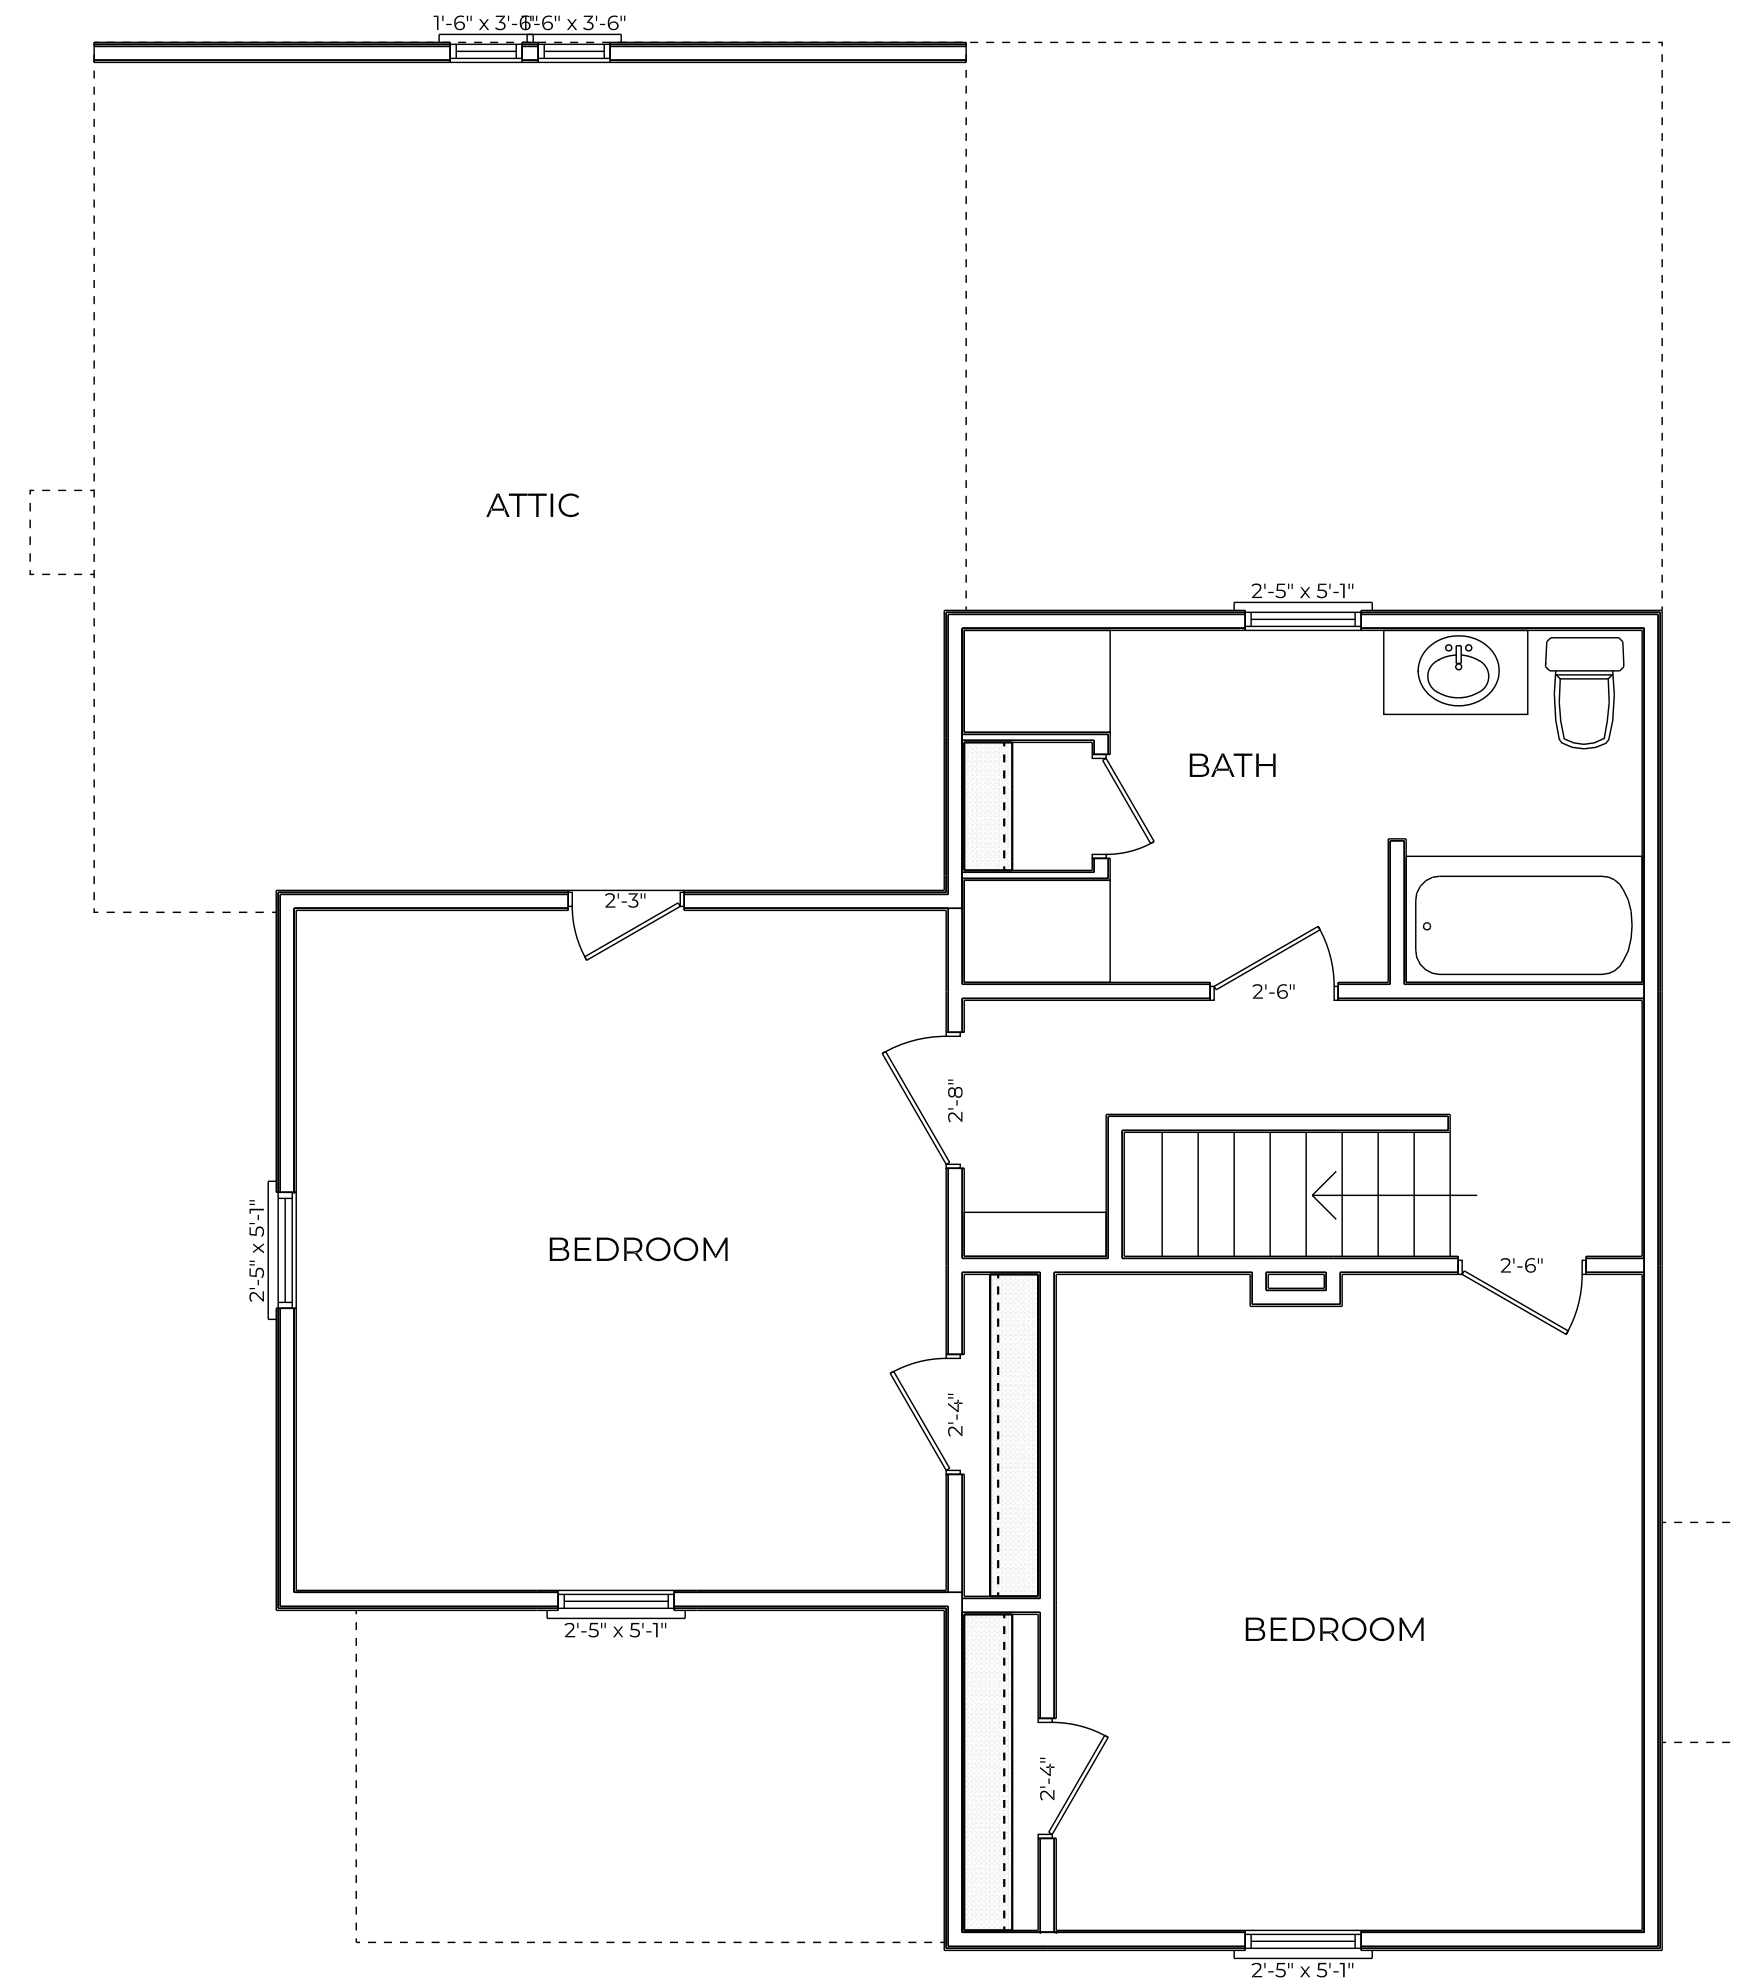

EXISTING SECOND FLOOR PLAN

SCALE: 1/4" = 1'- 0"

