


	Date
Preliminary	000000
Bidding	000000
Progress	031024
Construction	000000

Revision	Date
	000000

This Drawing And This Design Are The Copyrighted Property Of Richard Taylor Architects And May Not Be Reproduced, Altered, Or Otherwise Used In Any Manner Without The Written Consent Of Richard Taylor Architects

This Drawing Is Not To Be Submitted For Permits Without The Architect's Seal Below

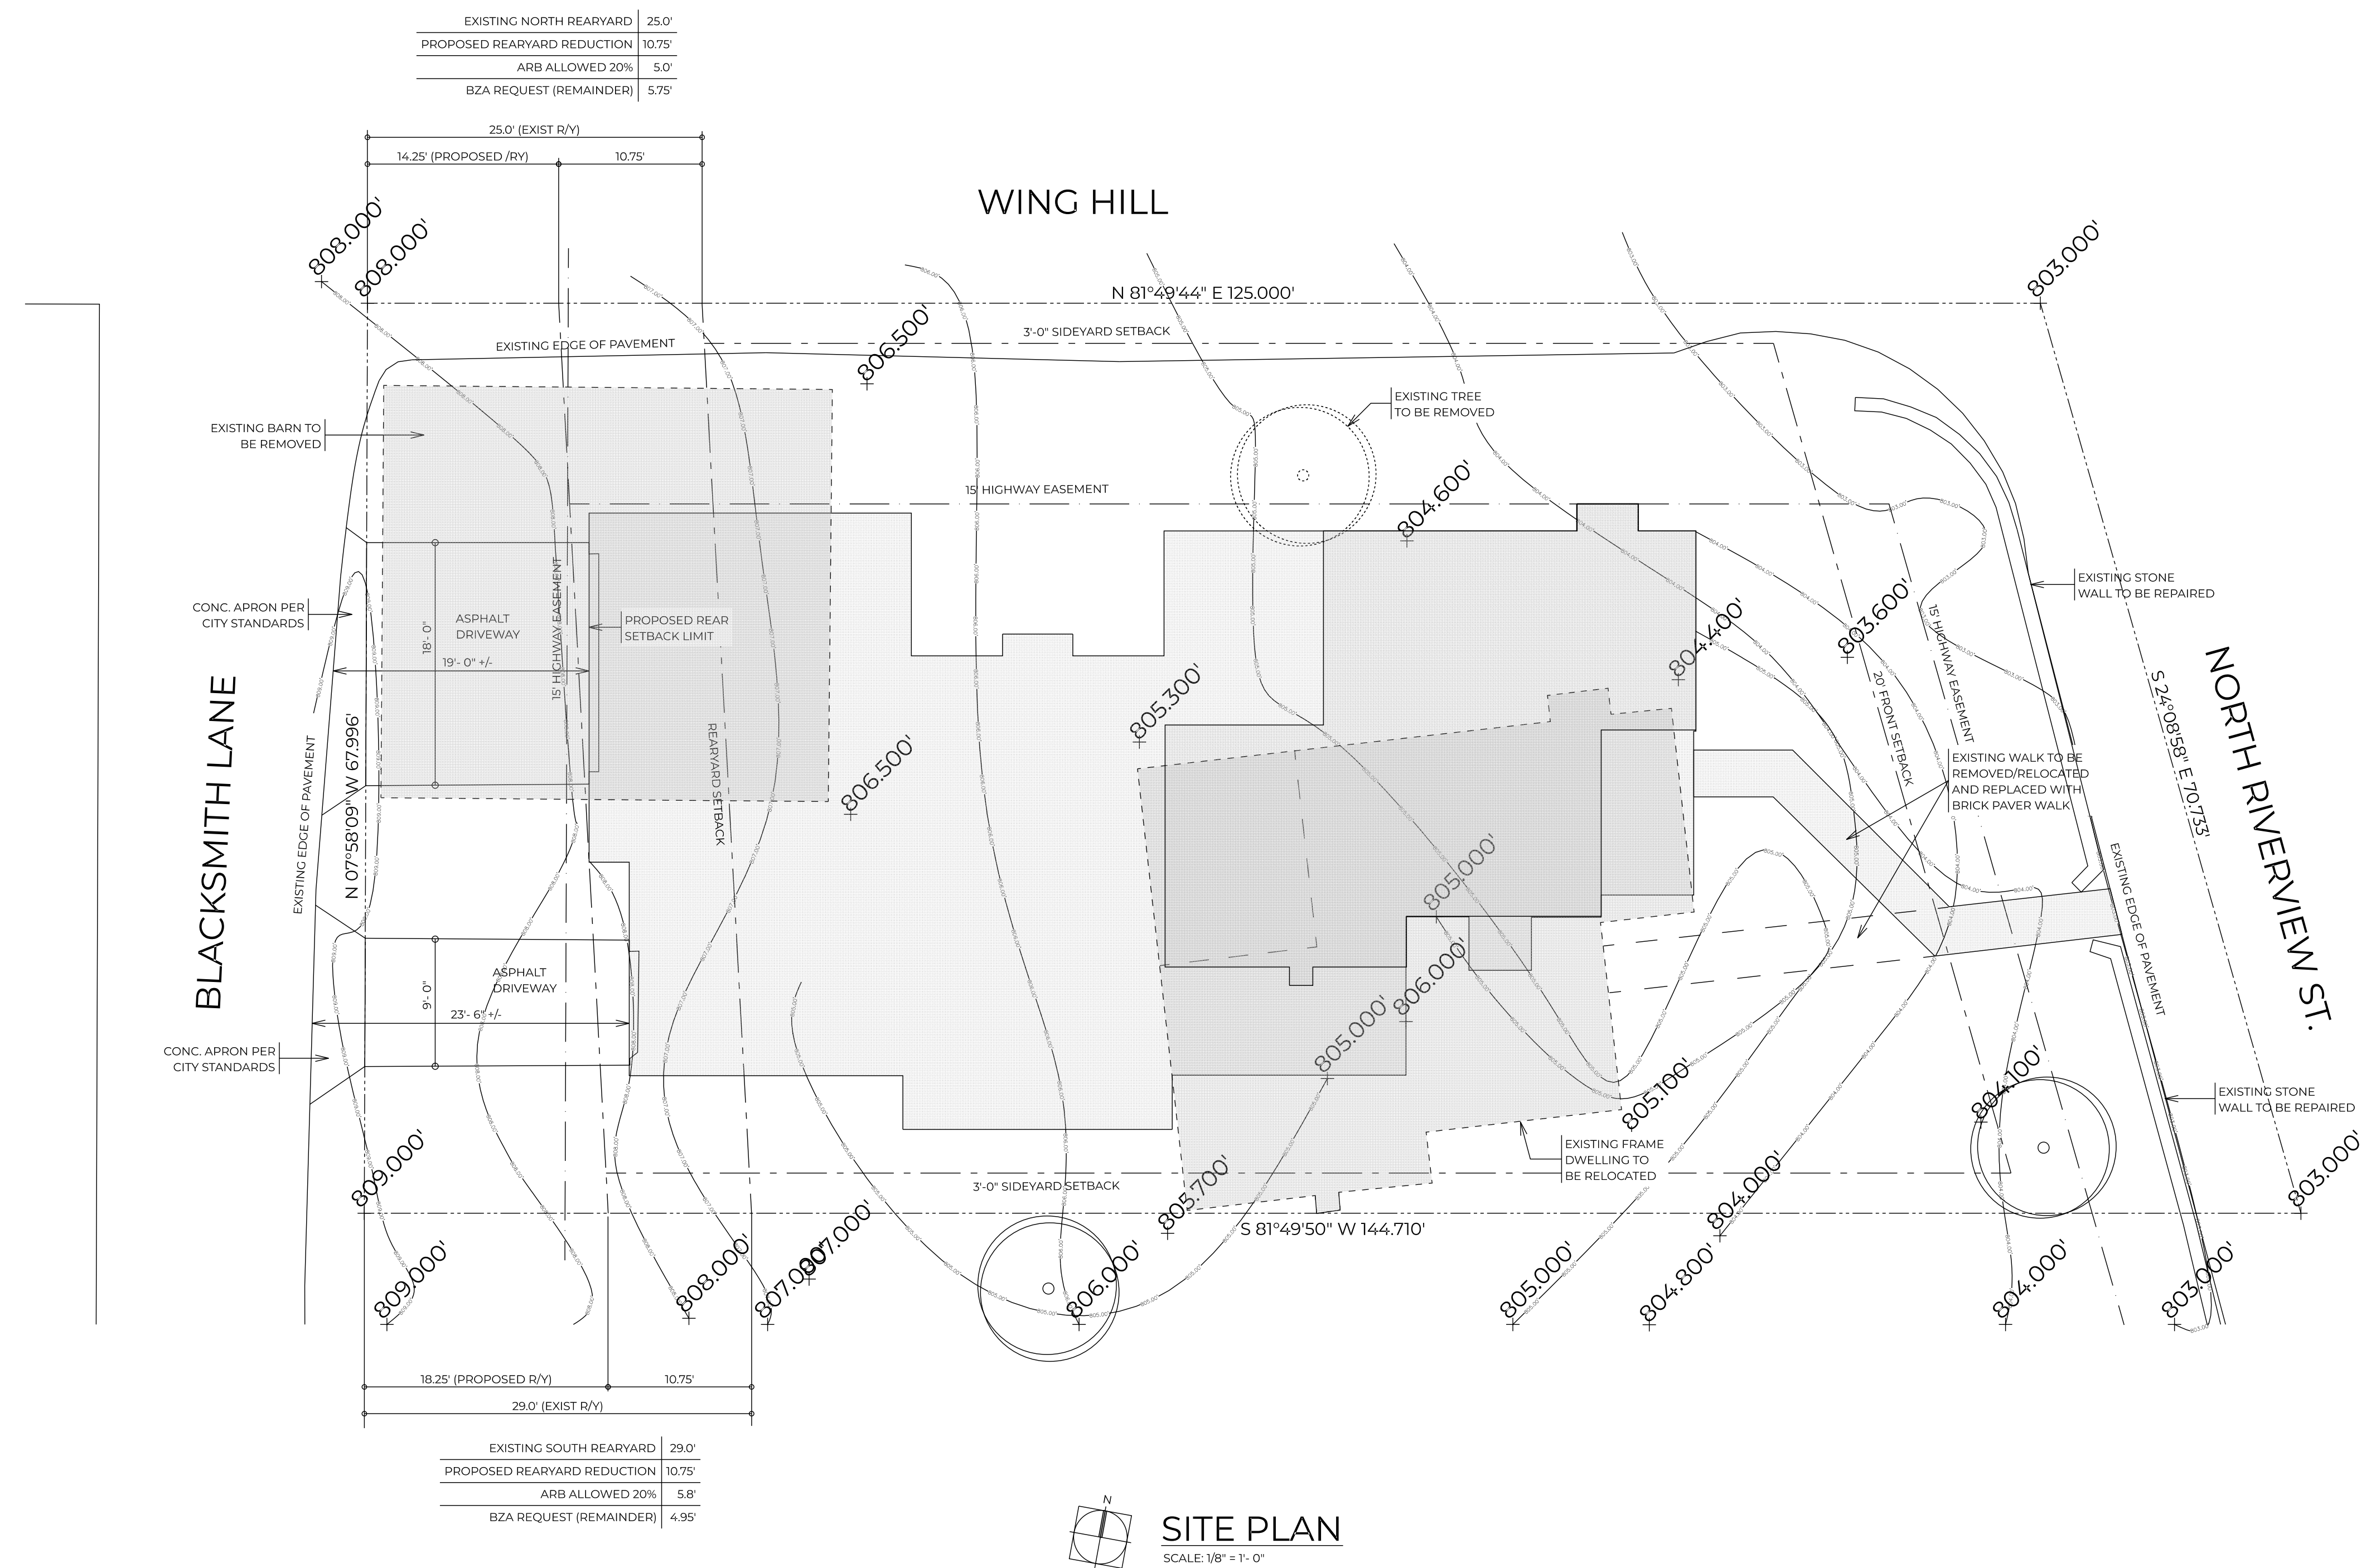

SITE PLAN
SCALE: 1/8" = 1'-0"

Existing Conditions
27 N. Riverview St.
Dublin, Ohio
 Haffar Group, LLC
 10329 Sawmill Road
 Dublin, Ohio 43065


RTA Project Number
RA0723

Preliminary	112823
Bidding	000000
Progress	000000
Construction	000000

Revision	Date
	000000

This Drawing And This Design Are The Copyrighted Property Of Richard Taylor Architects And May Not Be Reproduced, Altered, Or Otherwise Used In Any Manner Without The Written Consent Of Richard Taylor Architects

This Drawing Is Not To Be Submitted For Permits Without The Architect's Seal Below

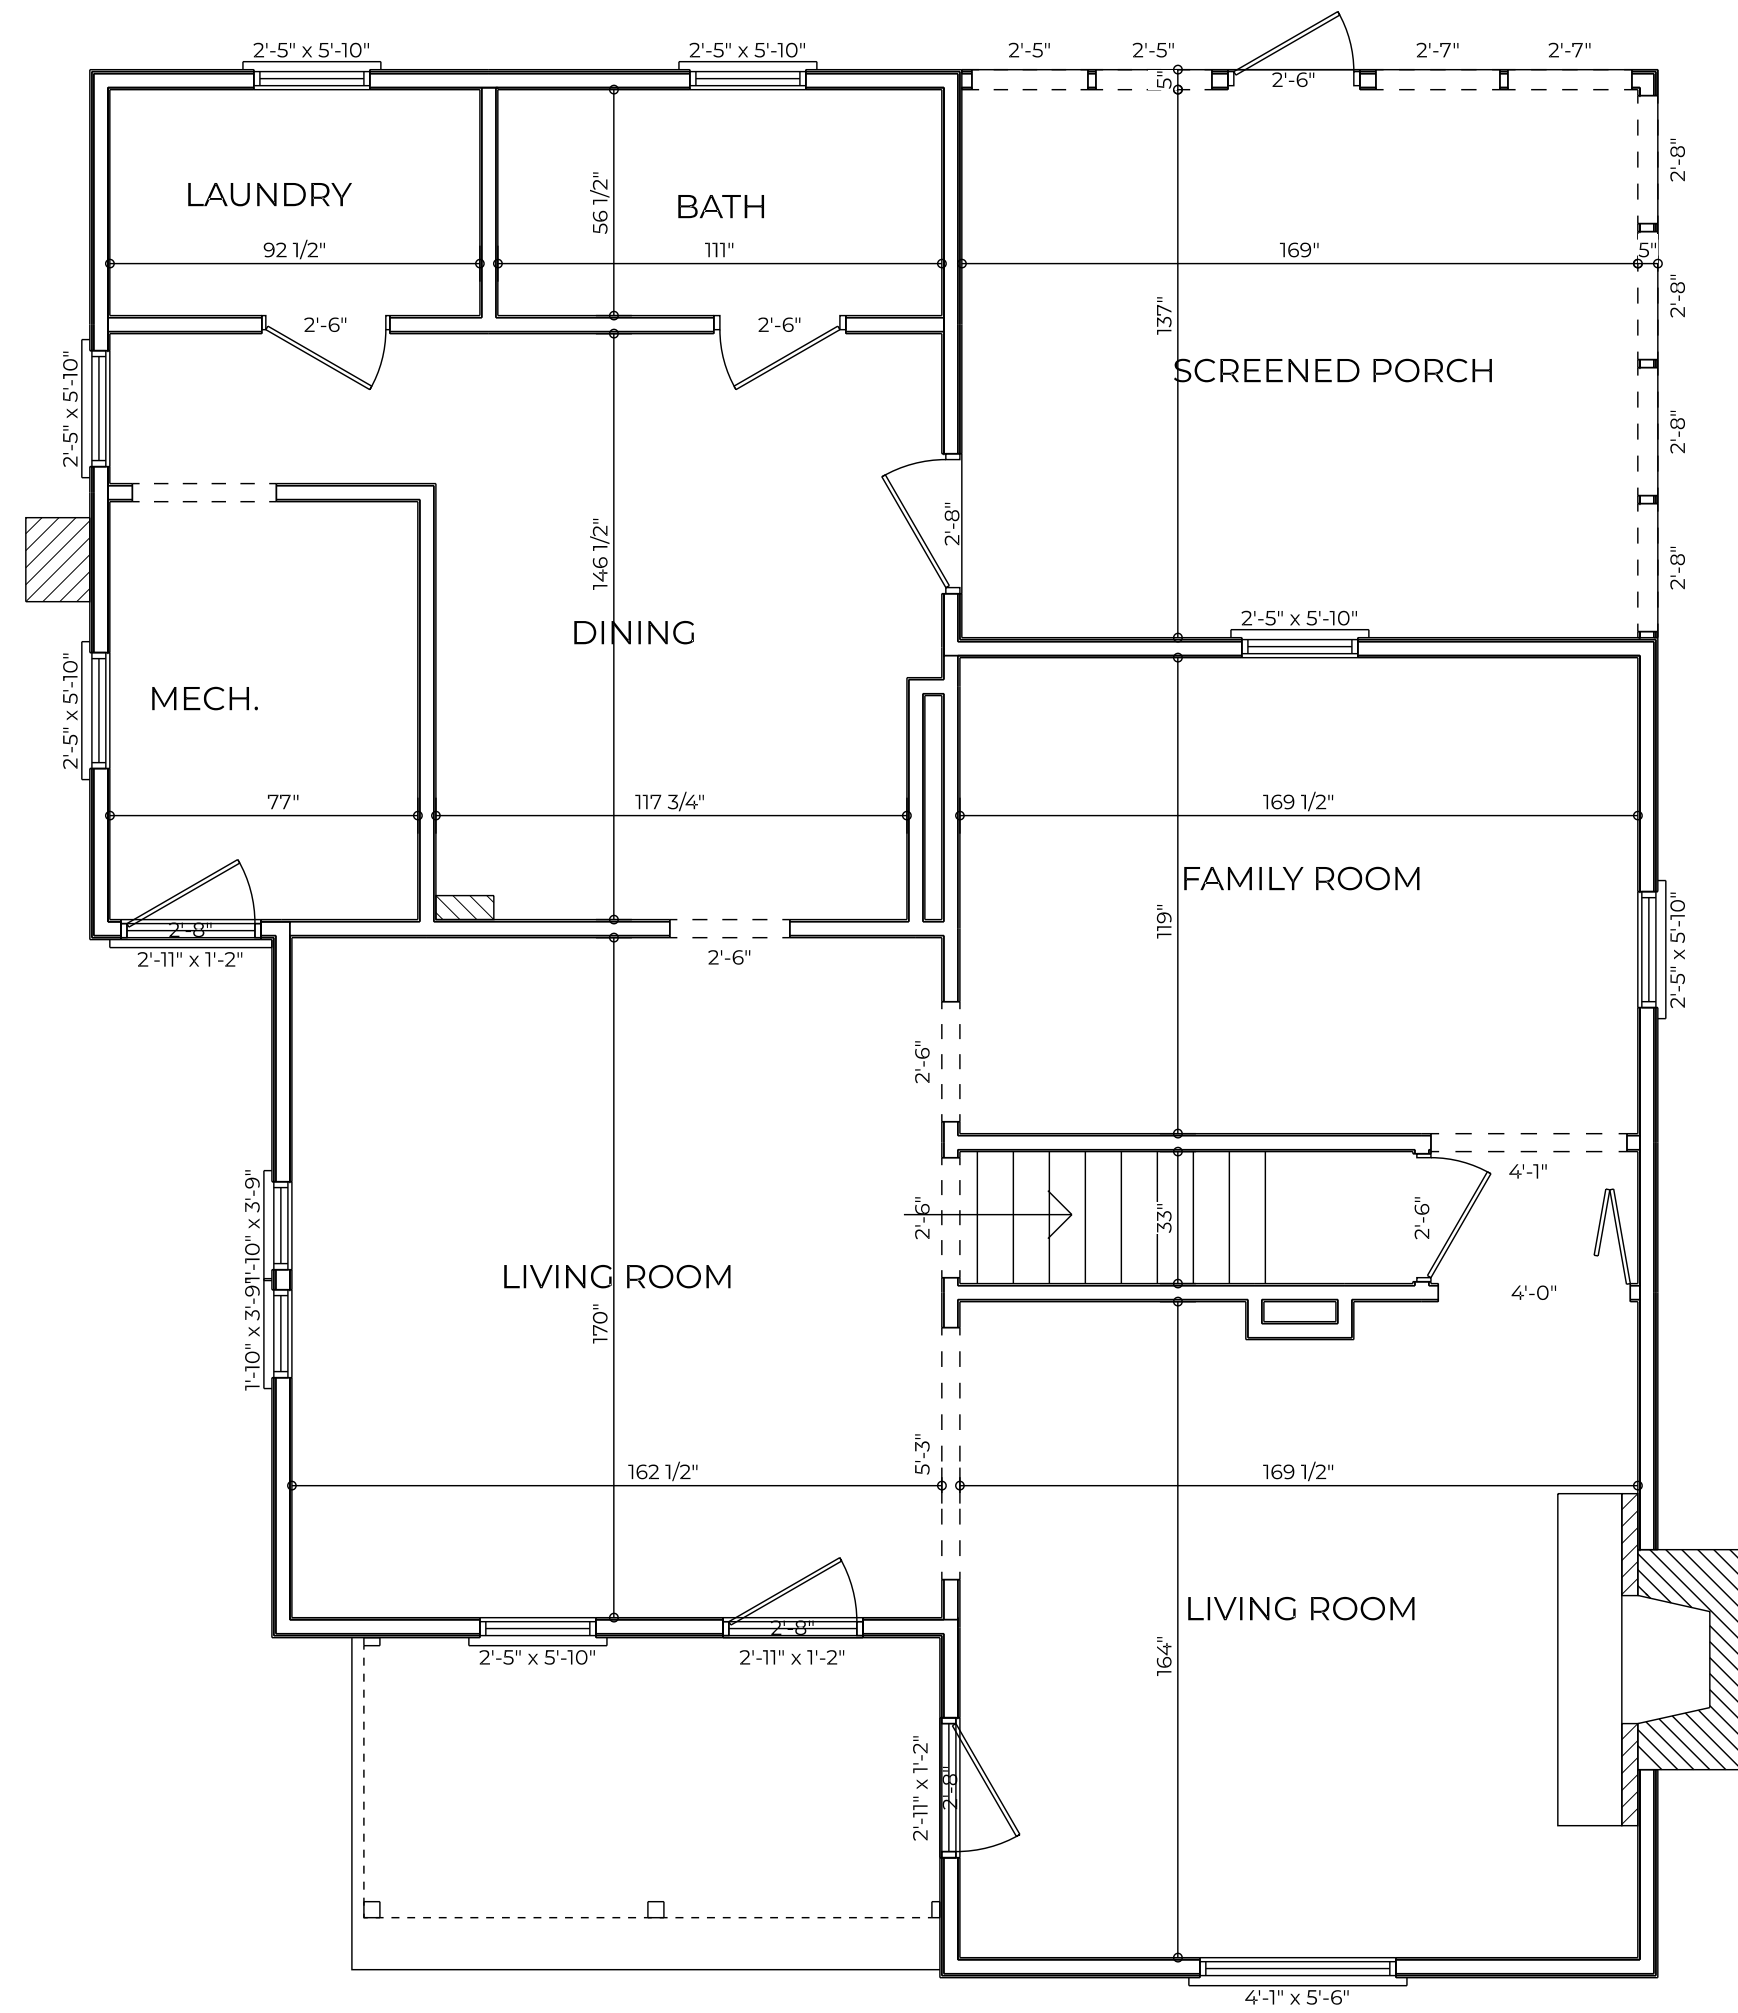

EXISTING FIRST FLOOR PLAN
 SCALE: 1/4" = 1'- 0"

Existing Conditions
27 N. Riverview St.
Dublin, Ohio
 Haffar Group, LLC
 10329 Sawmill Road
 Dublin, Ohio 43065

RTA Project Number


RA0723

Preliminary	112823
Bidding	000000
Progress	000000
Construction	000000

Revision	Date
	000000


This Drawing And This Design Are The Copyrighted Property Of Richard Taylor Architects And May Not Be Reproduced, Altered, Or Otherwise Used In Any Manner Without The Written Consent Of Richard Taylor Architects

This Drawing Is Not To Be Submitted For Permits Without The Architect's Seal Below

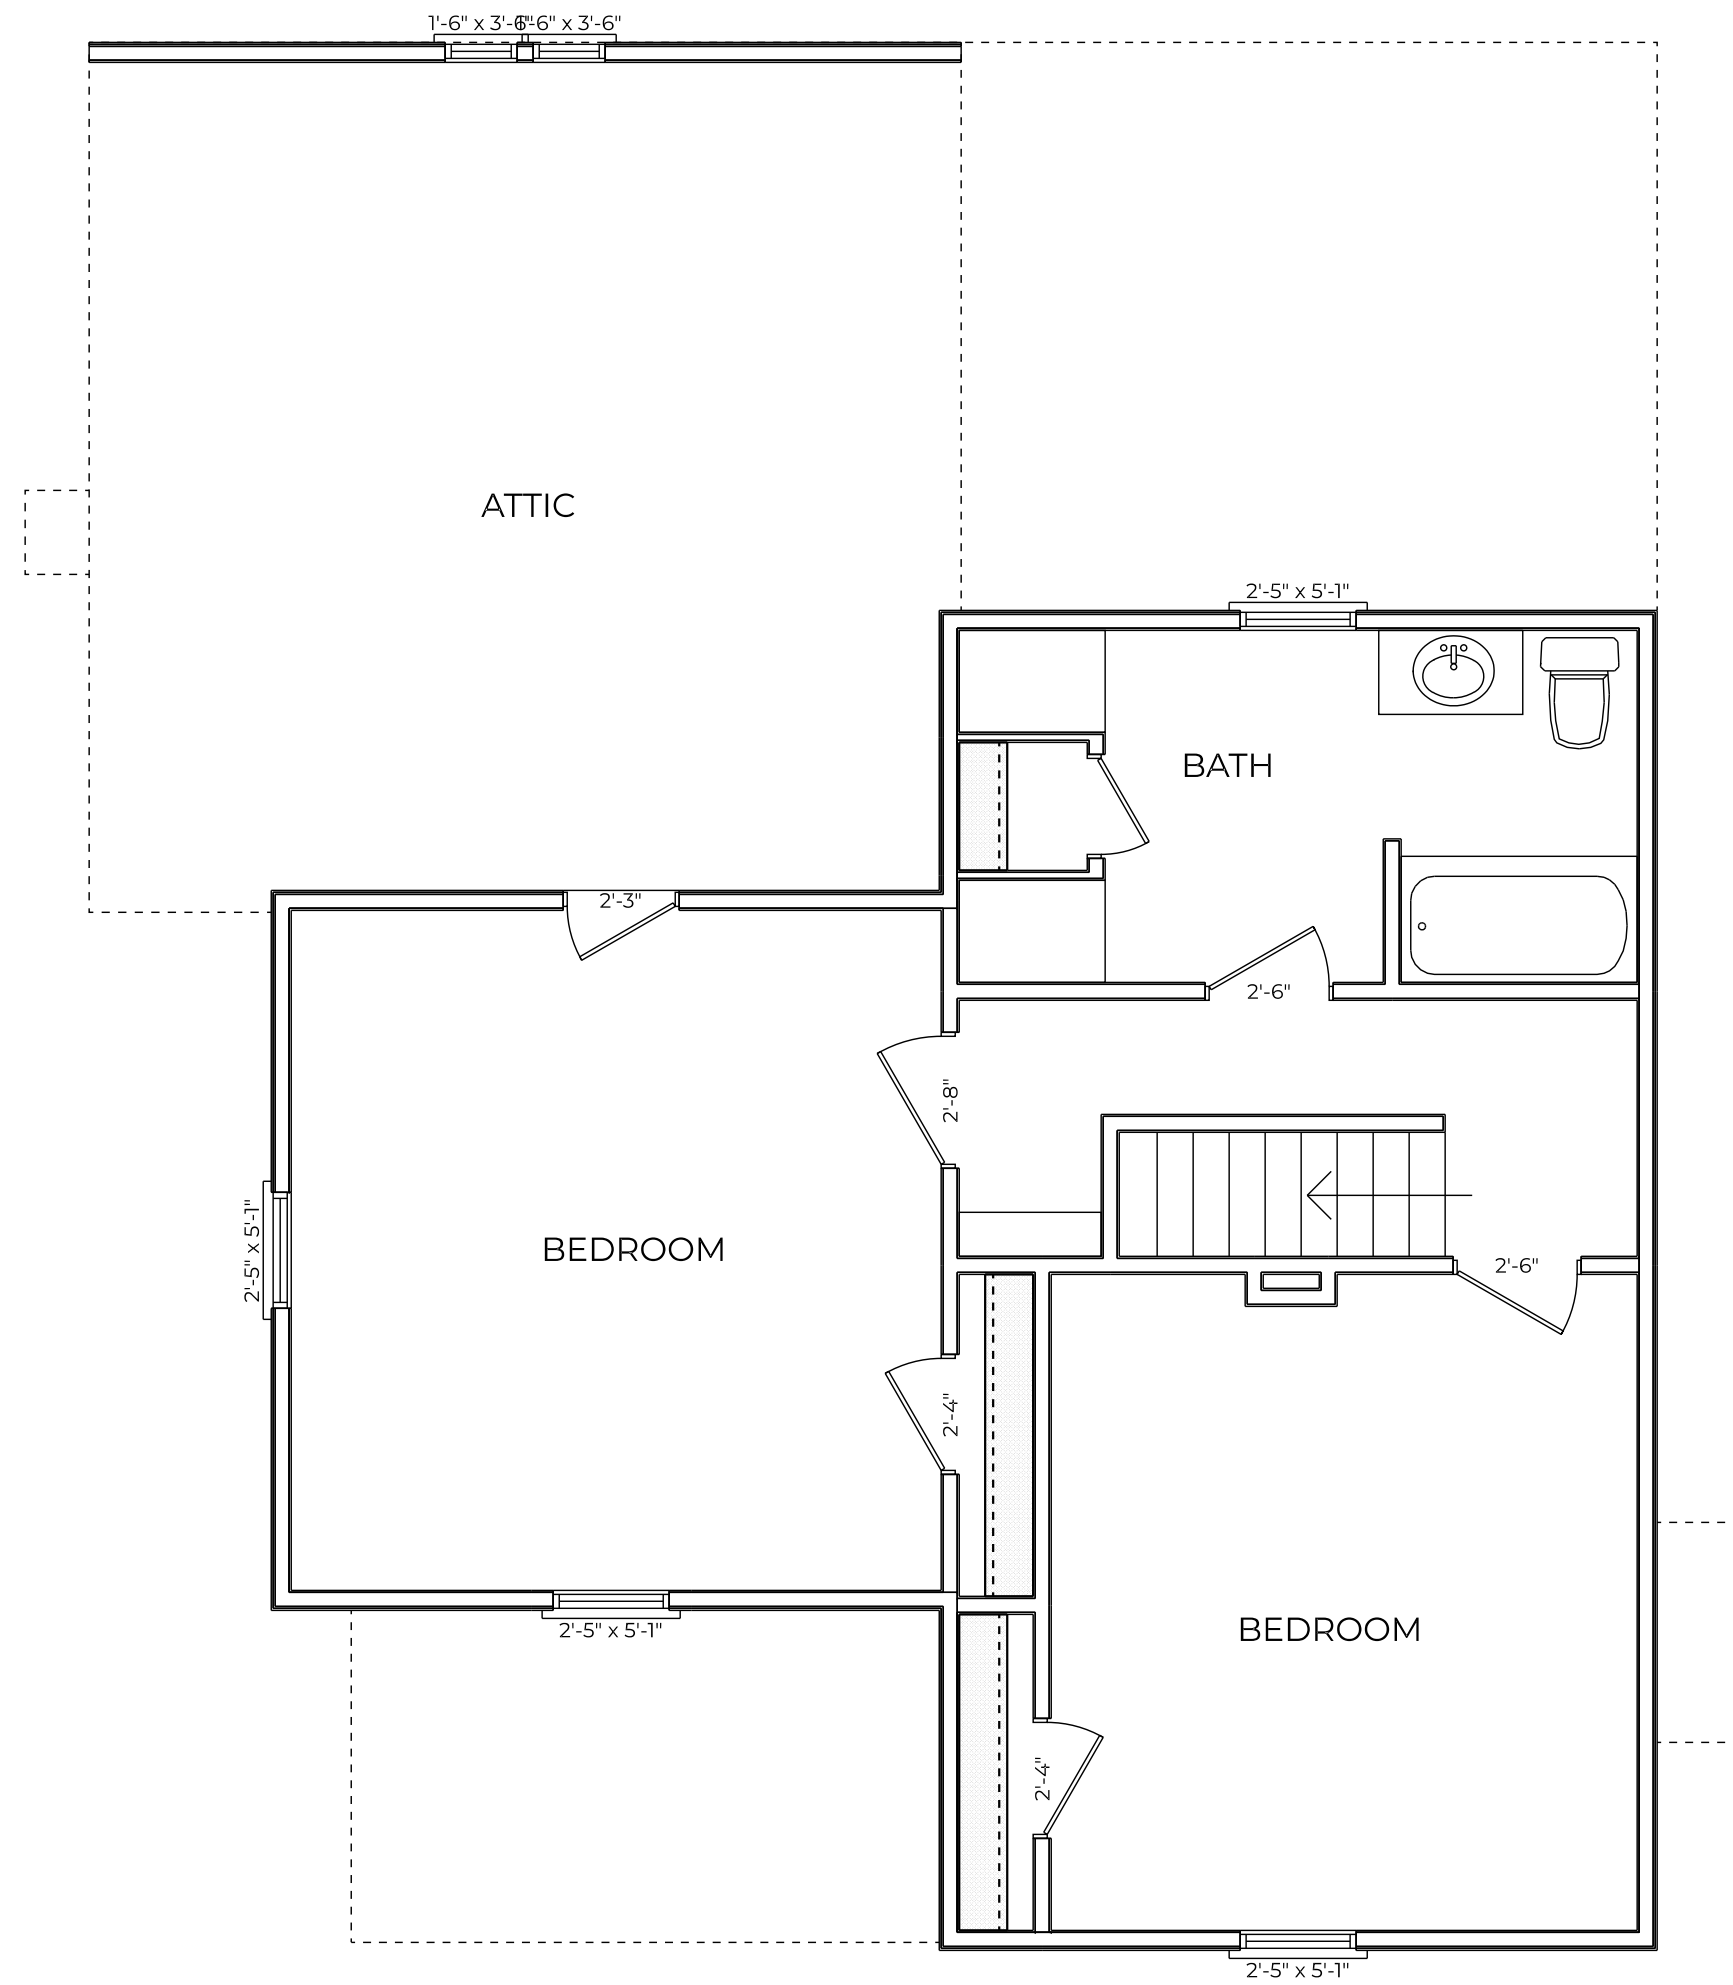

EXISTING SECOND FLOOR PLAN

SCALE: 1/4" = 1'- 0"

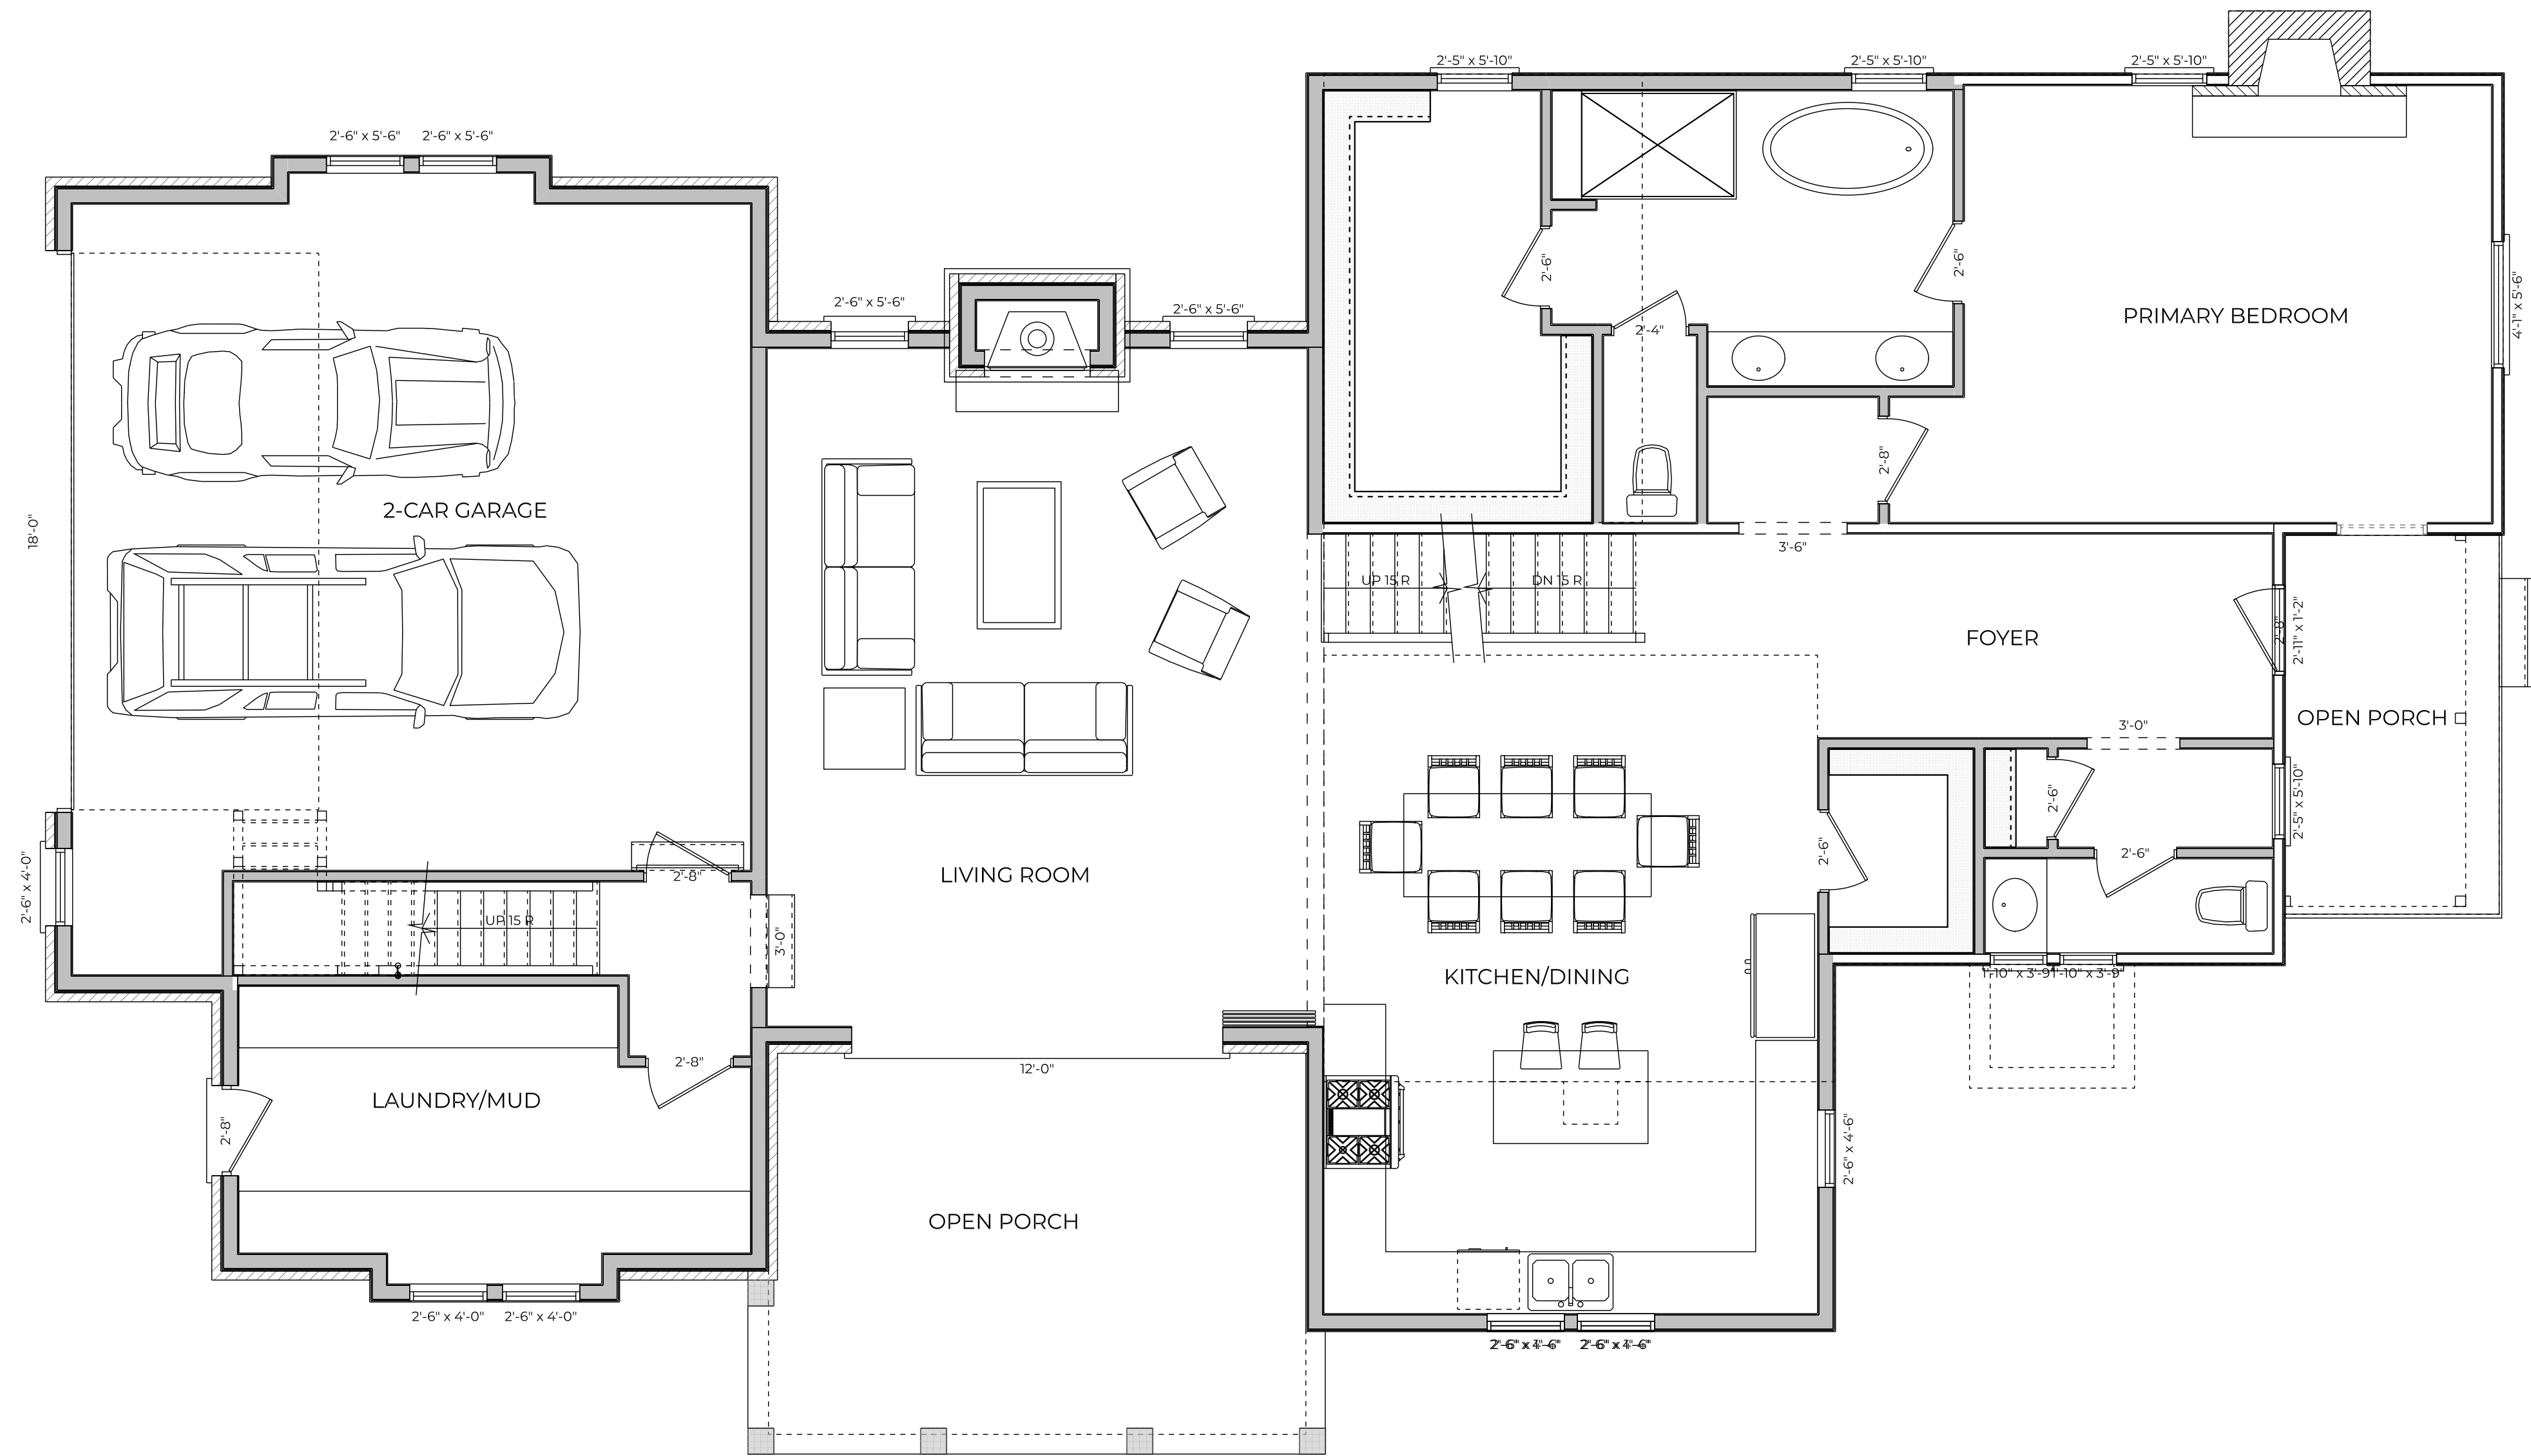

FIRST FLOOR PLAN

SCALE: 1/4" = 1'-0"

Addition and Remodeling
Haffar Group, LLC

27 North Riverview St.
Dublin, Ohio 43017


RTA Project Number
RA0723

Revision	Date
Preliminary	000000
Bidding	000000
Progress	041124
Construction	000000

Revision	Date
	000000

This Drawing And This Design Are The Copyrighted Property Of Richard Taylor Architects And May Not Be Reproduced, Altered, Or Otherwise Used In Any Manner Without The Written Consent Of Richard Taylor Architects

This Drawing Is Not To Be Submitted For Permits Without The Architect's Seal Below

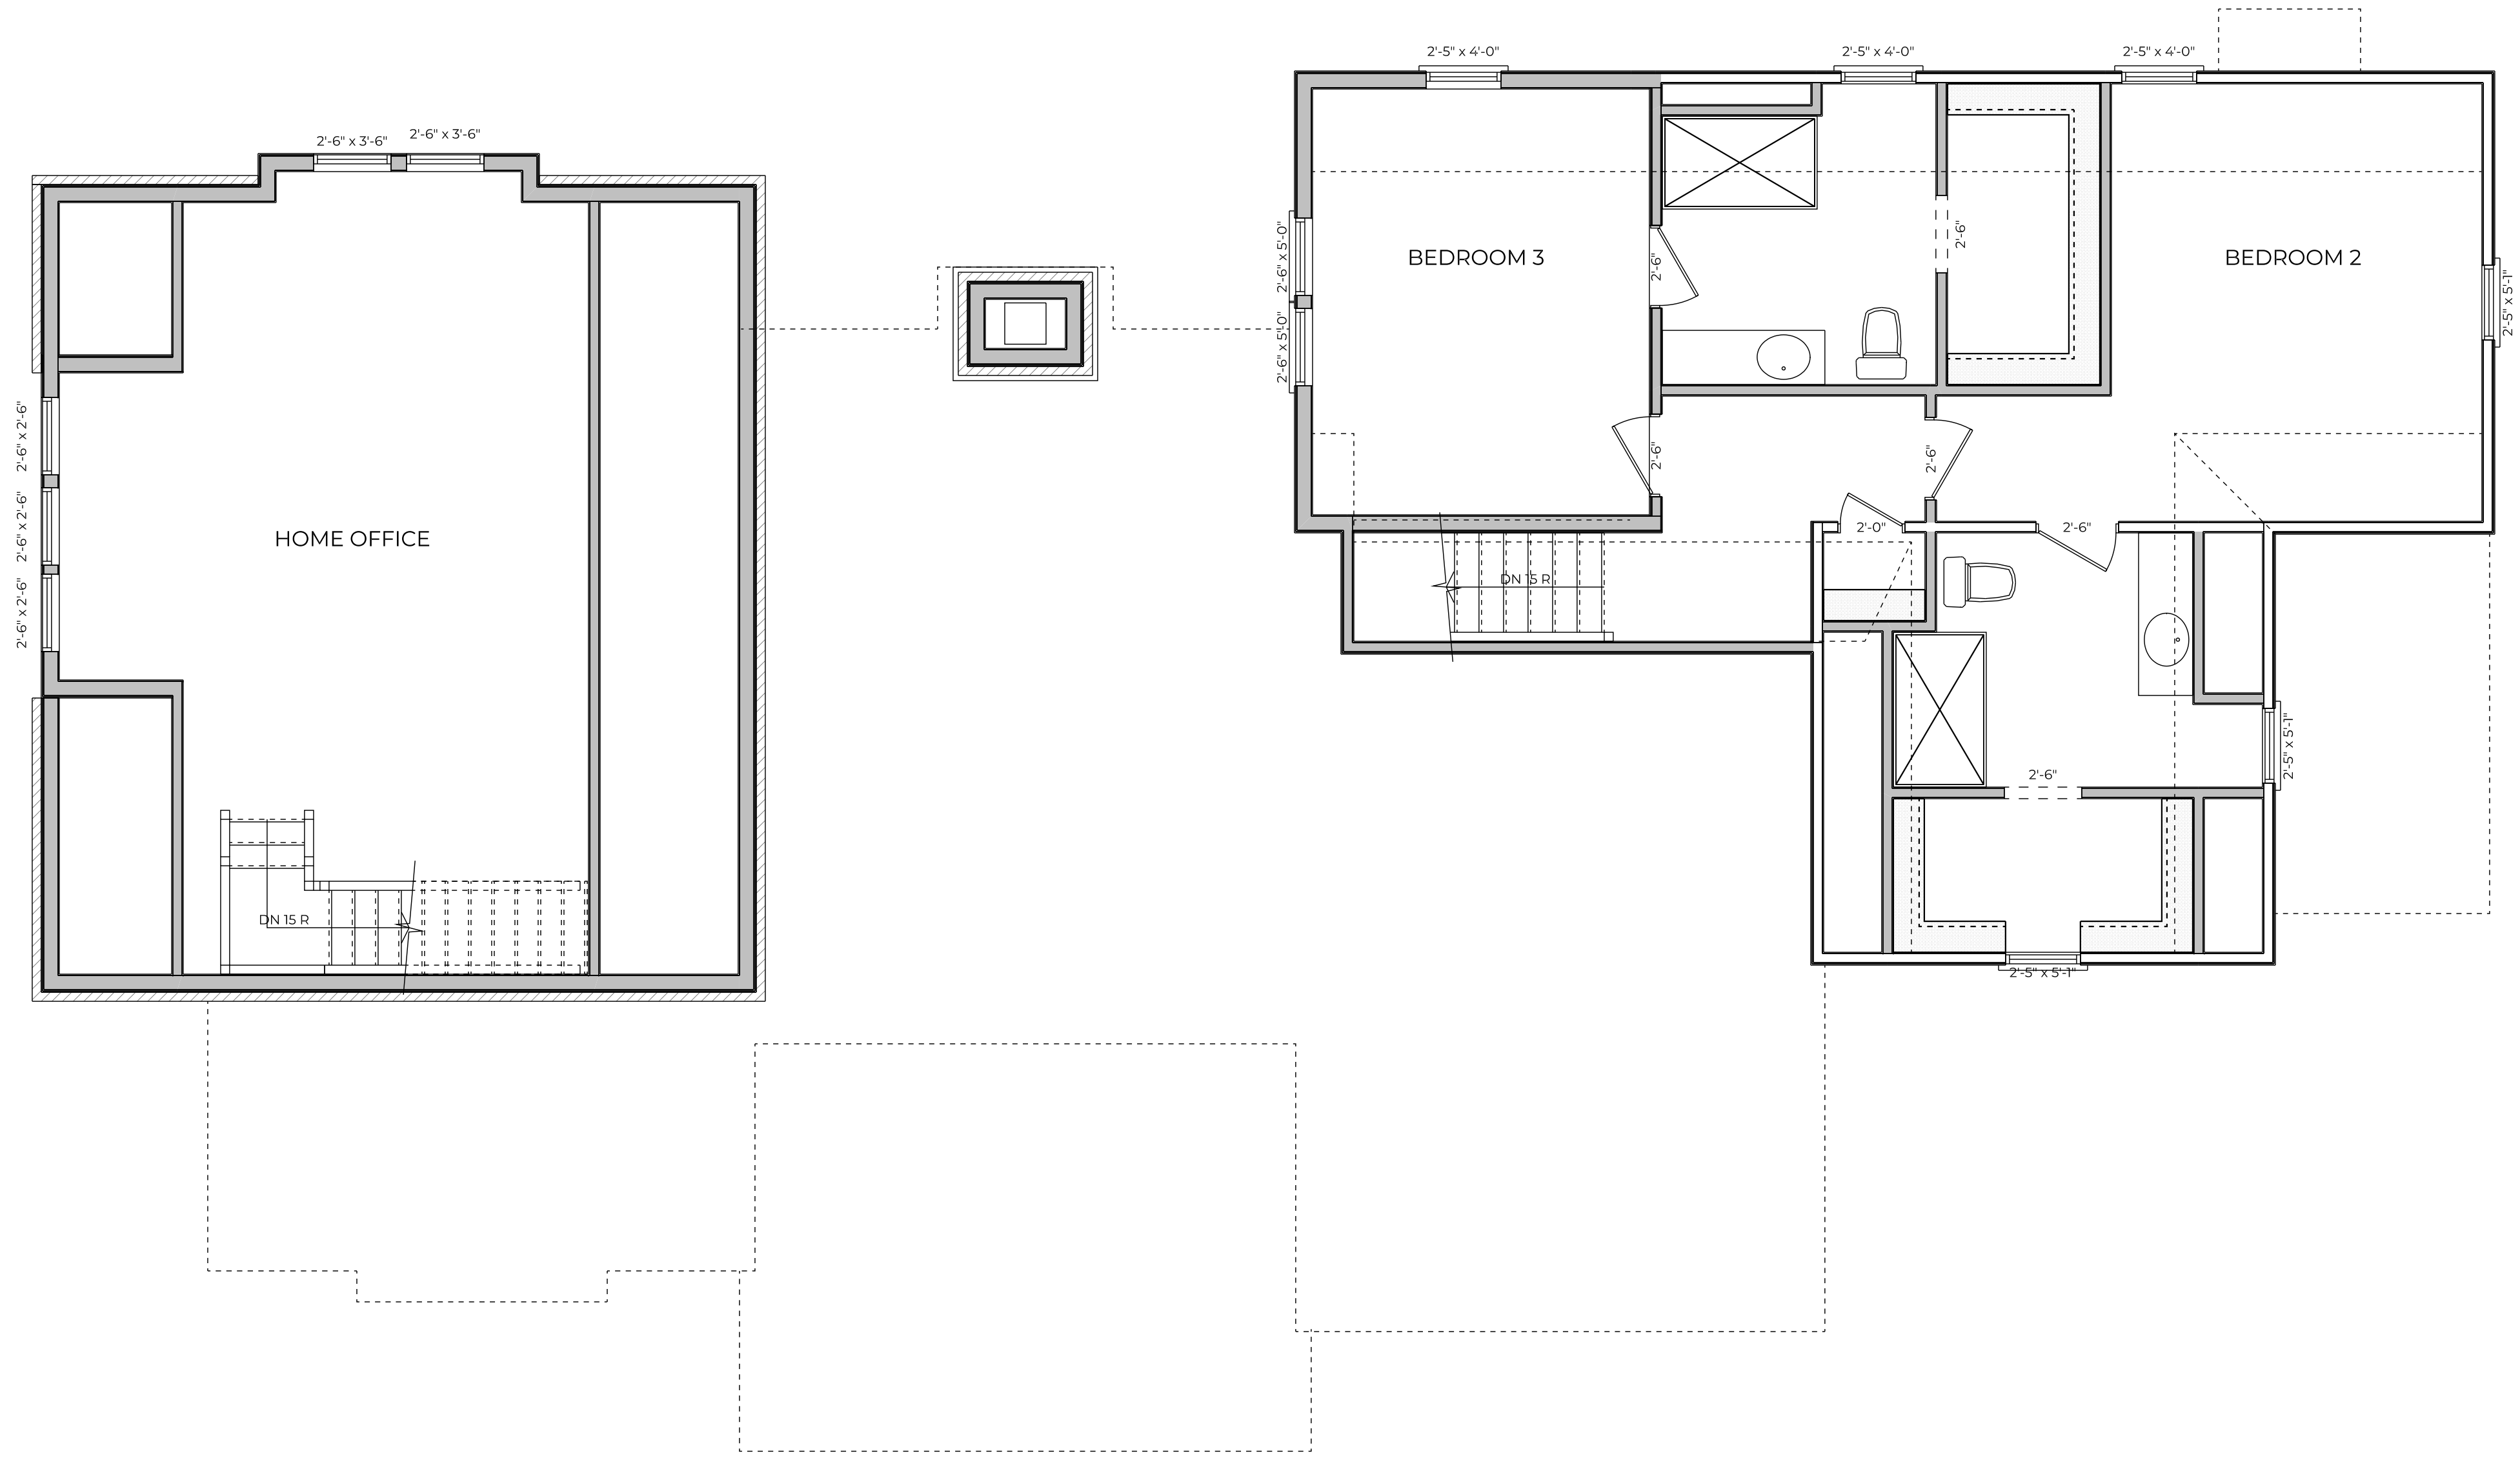

SECOND FLOOR PLAN
SCALE: 1/4" = 1'-0"

Addition and Remodeling
Haffar Group, LLC

27 North Riverview St.
Dublin, Ohio 43017

RTA Project Number
RA0723

	Date
Preliminary	000000
Bidding	000000
Progress	041124
Construction	000000

Revision	Date
	000000

This Drawing And This Design Are The Copyrighted Property Of Richard Taylor Architects And May Not Be Reproduced, Altered, Or Otherwise Used In Any Manner Without The Written Consent Of Richard Taylor Architects


This Drawing Is Not To Be Submitted For Permits Without The Architect's Seal Below

	Date
Preliminary	000000
Bidding	000000
Progress	041124
Construction	000000

Revision	Date
	000000

This Drawing And This Design Are The Copyrighted Property Of Richard Taylor Architects And May Not Be Reproduced, Altered, Or Otherwise Used In Any Manner Without The Written Consent Of Richard Taylor Architects

This Drawing Is Not To Be Submitted For Permits Without The Architect's Seal Below

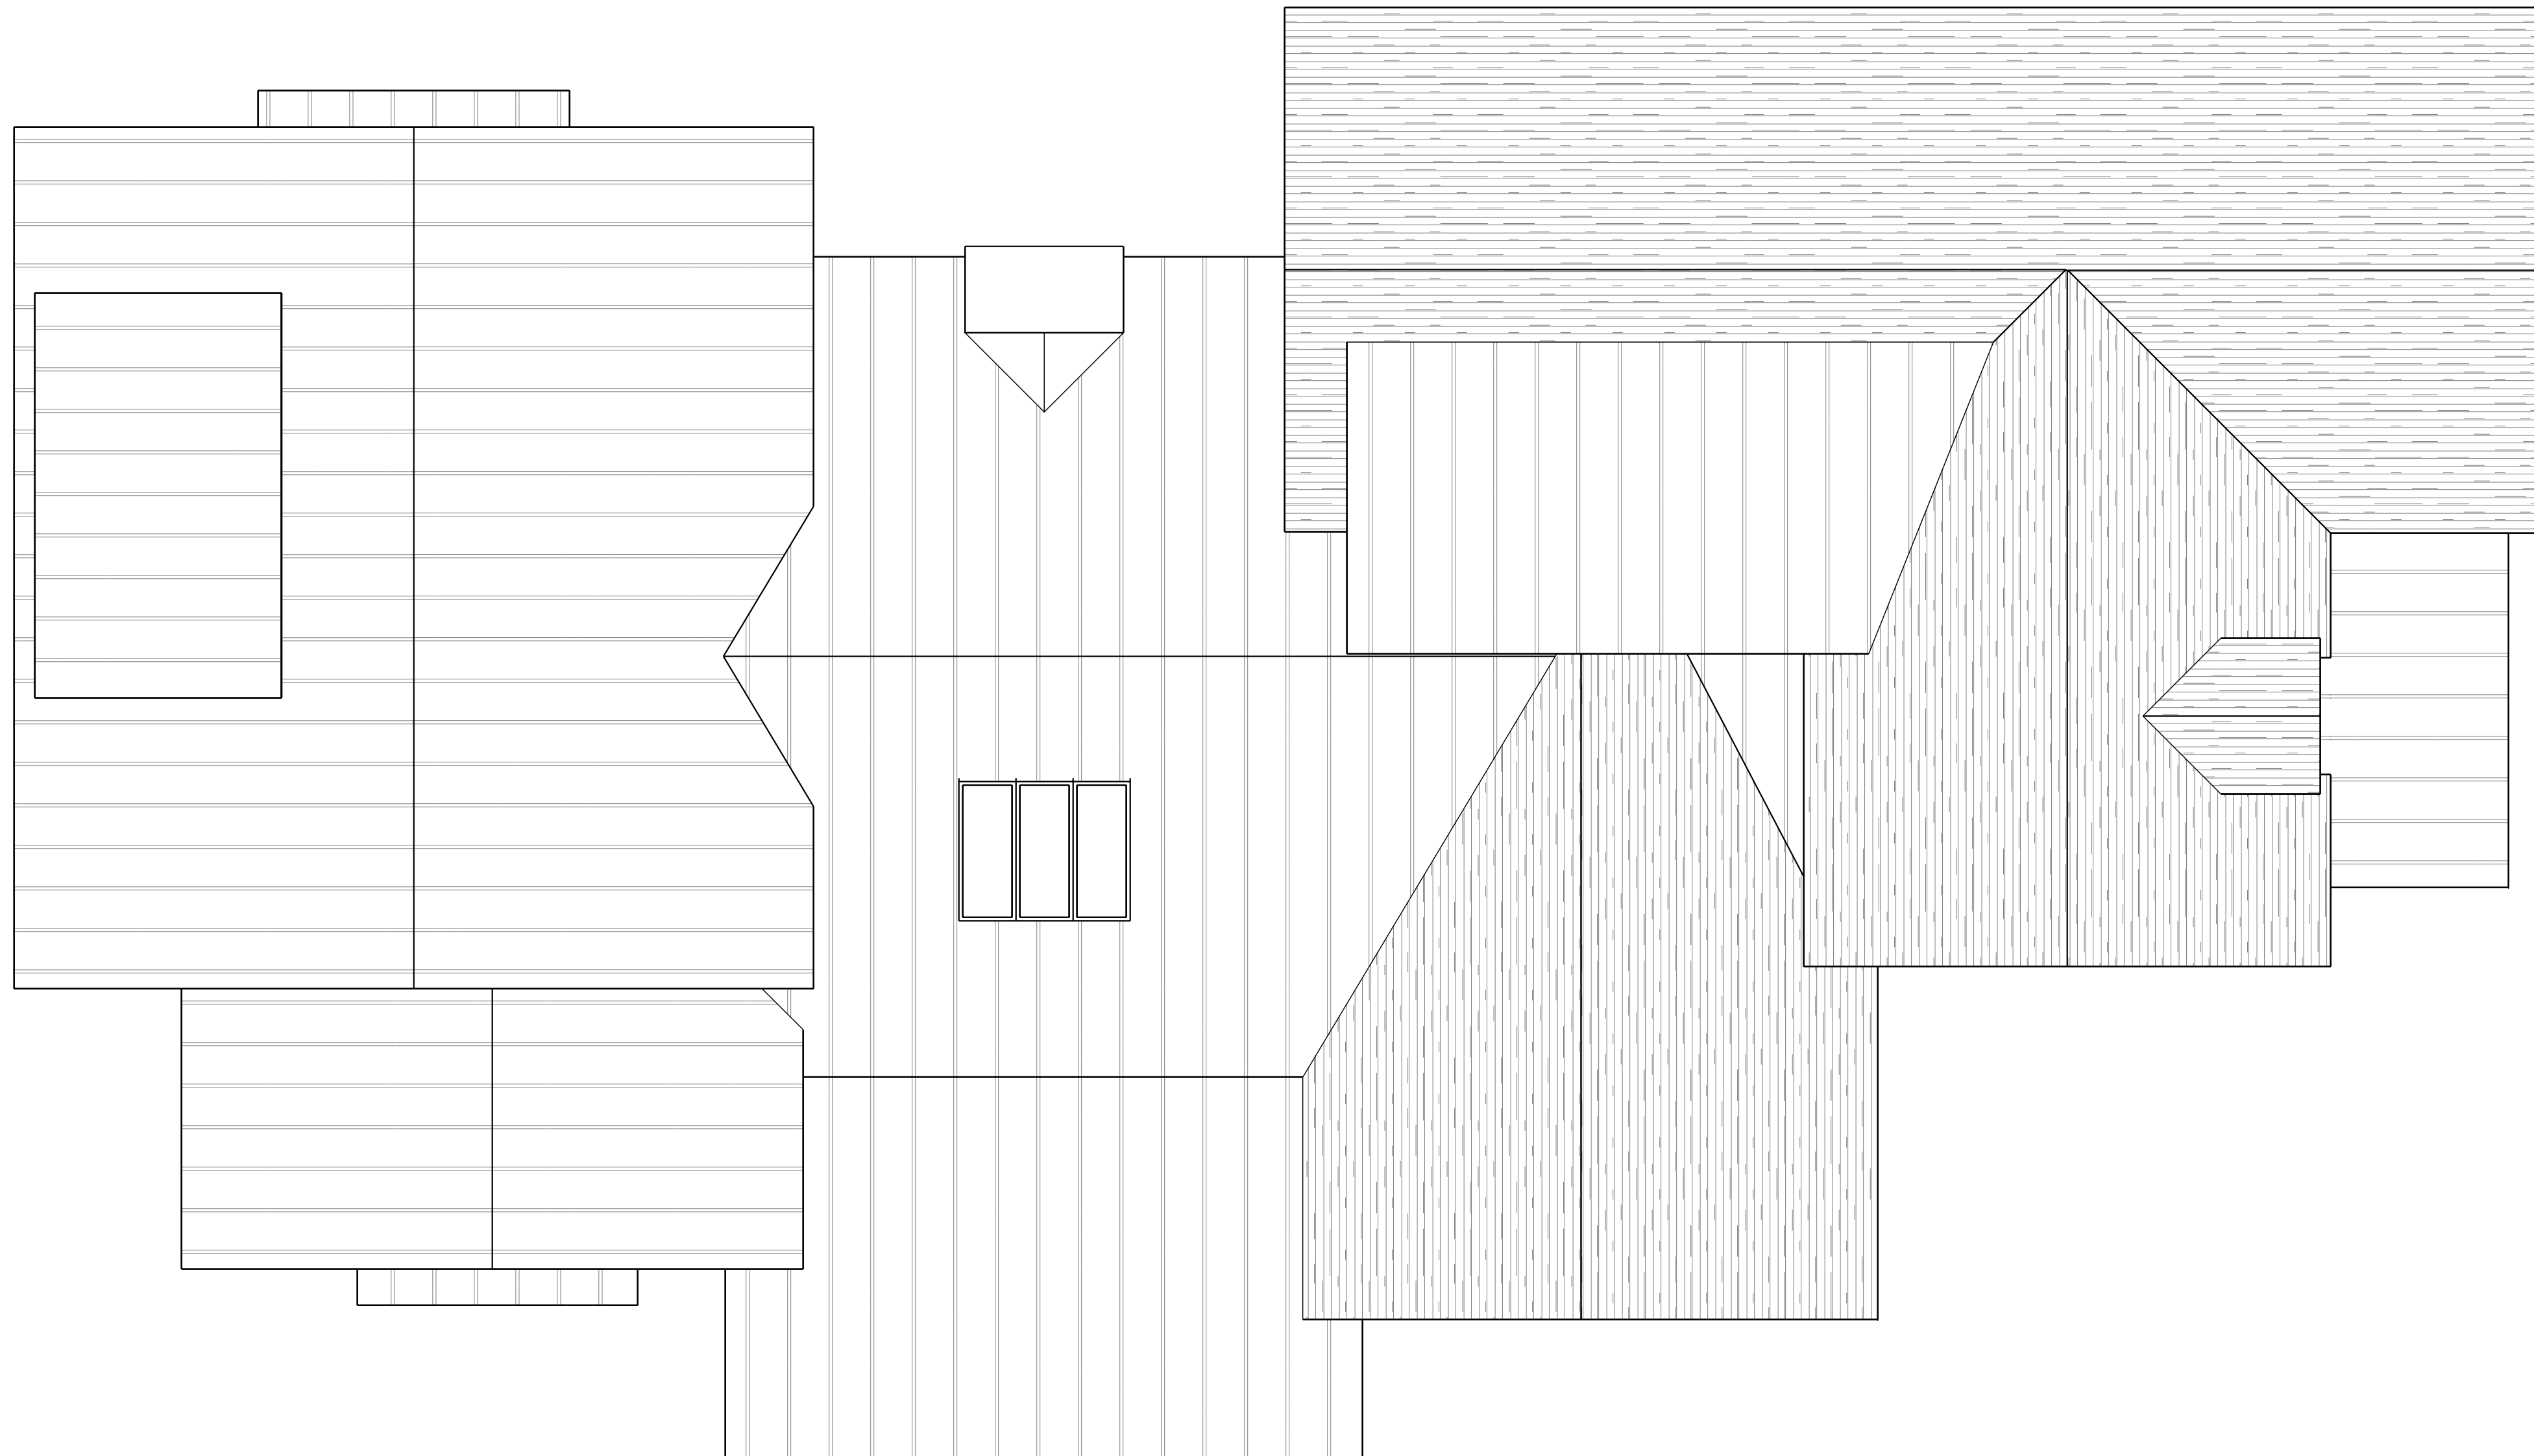

ROOF PLAN
SCALE: 1/4" = 1'-0"

Addition and Remodeling
Haffar Group, LLC
27 North Riverview St.
Dublin, Ohio 43017

RTA Project Number
RA0723

	Date
Preliminary	000000
Bidding	000000
Progress	041124
Construction	000000

Revision	Date
	000000

This Drawing And This Design Are The Copyrighted Property Of Richard Taylor Architects And May Not Be Reproduced, Altered, Or Otherwise Used In Any Manner Without The Written Consent Of Richard Taylor Architects

This Drawing Is Not To Be Submitted For Permits Without The Architect's Seal Below

27 NR EAST AND NORTH ELEVATIONS 021424



NORTH ELEVATION

SCALE: 1/4" = 1'-0"



EAST ELEVATION

SCALE: 1/4" = 1'-0"



SOUTH ELEVATION
SCALE: 1/4" = 1'-0"



WEST ELEVATION
SCALE: 1/4" = 1'-0"

RTA Project Number

RA0723

	Date
Preliminary	000000
Bidding	000000
Progress	041124
Construction	000000

Revision	Date
	000000

This Drawing And This Design Are The Copyrighted Property Of Richard Taylor Architects And May Not Be Reproduced, Altered, Or Otherwise Used In Any Manner Without The Written Consent Of Richard Taylor Architects

This Drawing Is Not To Be Submitted For Permits Without The Architect's Seal Below



SOUTH ELEVATION

SCALE: 1/4" = 1'-0"



WEST ELEVATION

SCALE: 1/4" = 1'-0"

Addition and Remodeling
Haffar Group, LLC

27 North Riverview St.
Dublin, Ohio 43017

RTA Project Number

RA0723


	Date
Preliminary	000000
Bidding	000000
Progress	031024
Construction	000000

Revision	Date
	000000

This Drawing And This Design Are The Copyrighted Property Of Richard Taylor Architects And May Not Be Reproduced, Altered, Or Otherwise Used In Any Manner Without The Written Consent Of Richard Taylor Architects

This Drawing Is Not To Be Submitted For Permits Without The Architect's Seal Below

VIEW FROM NORTHEAST

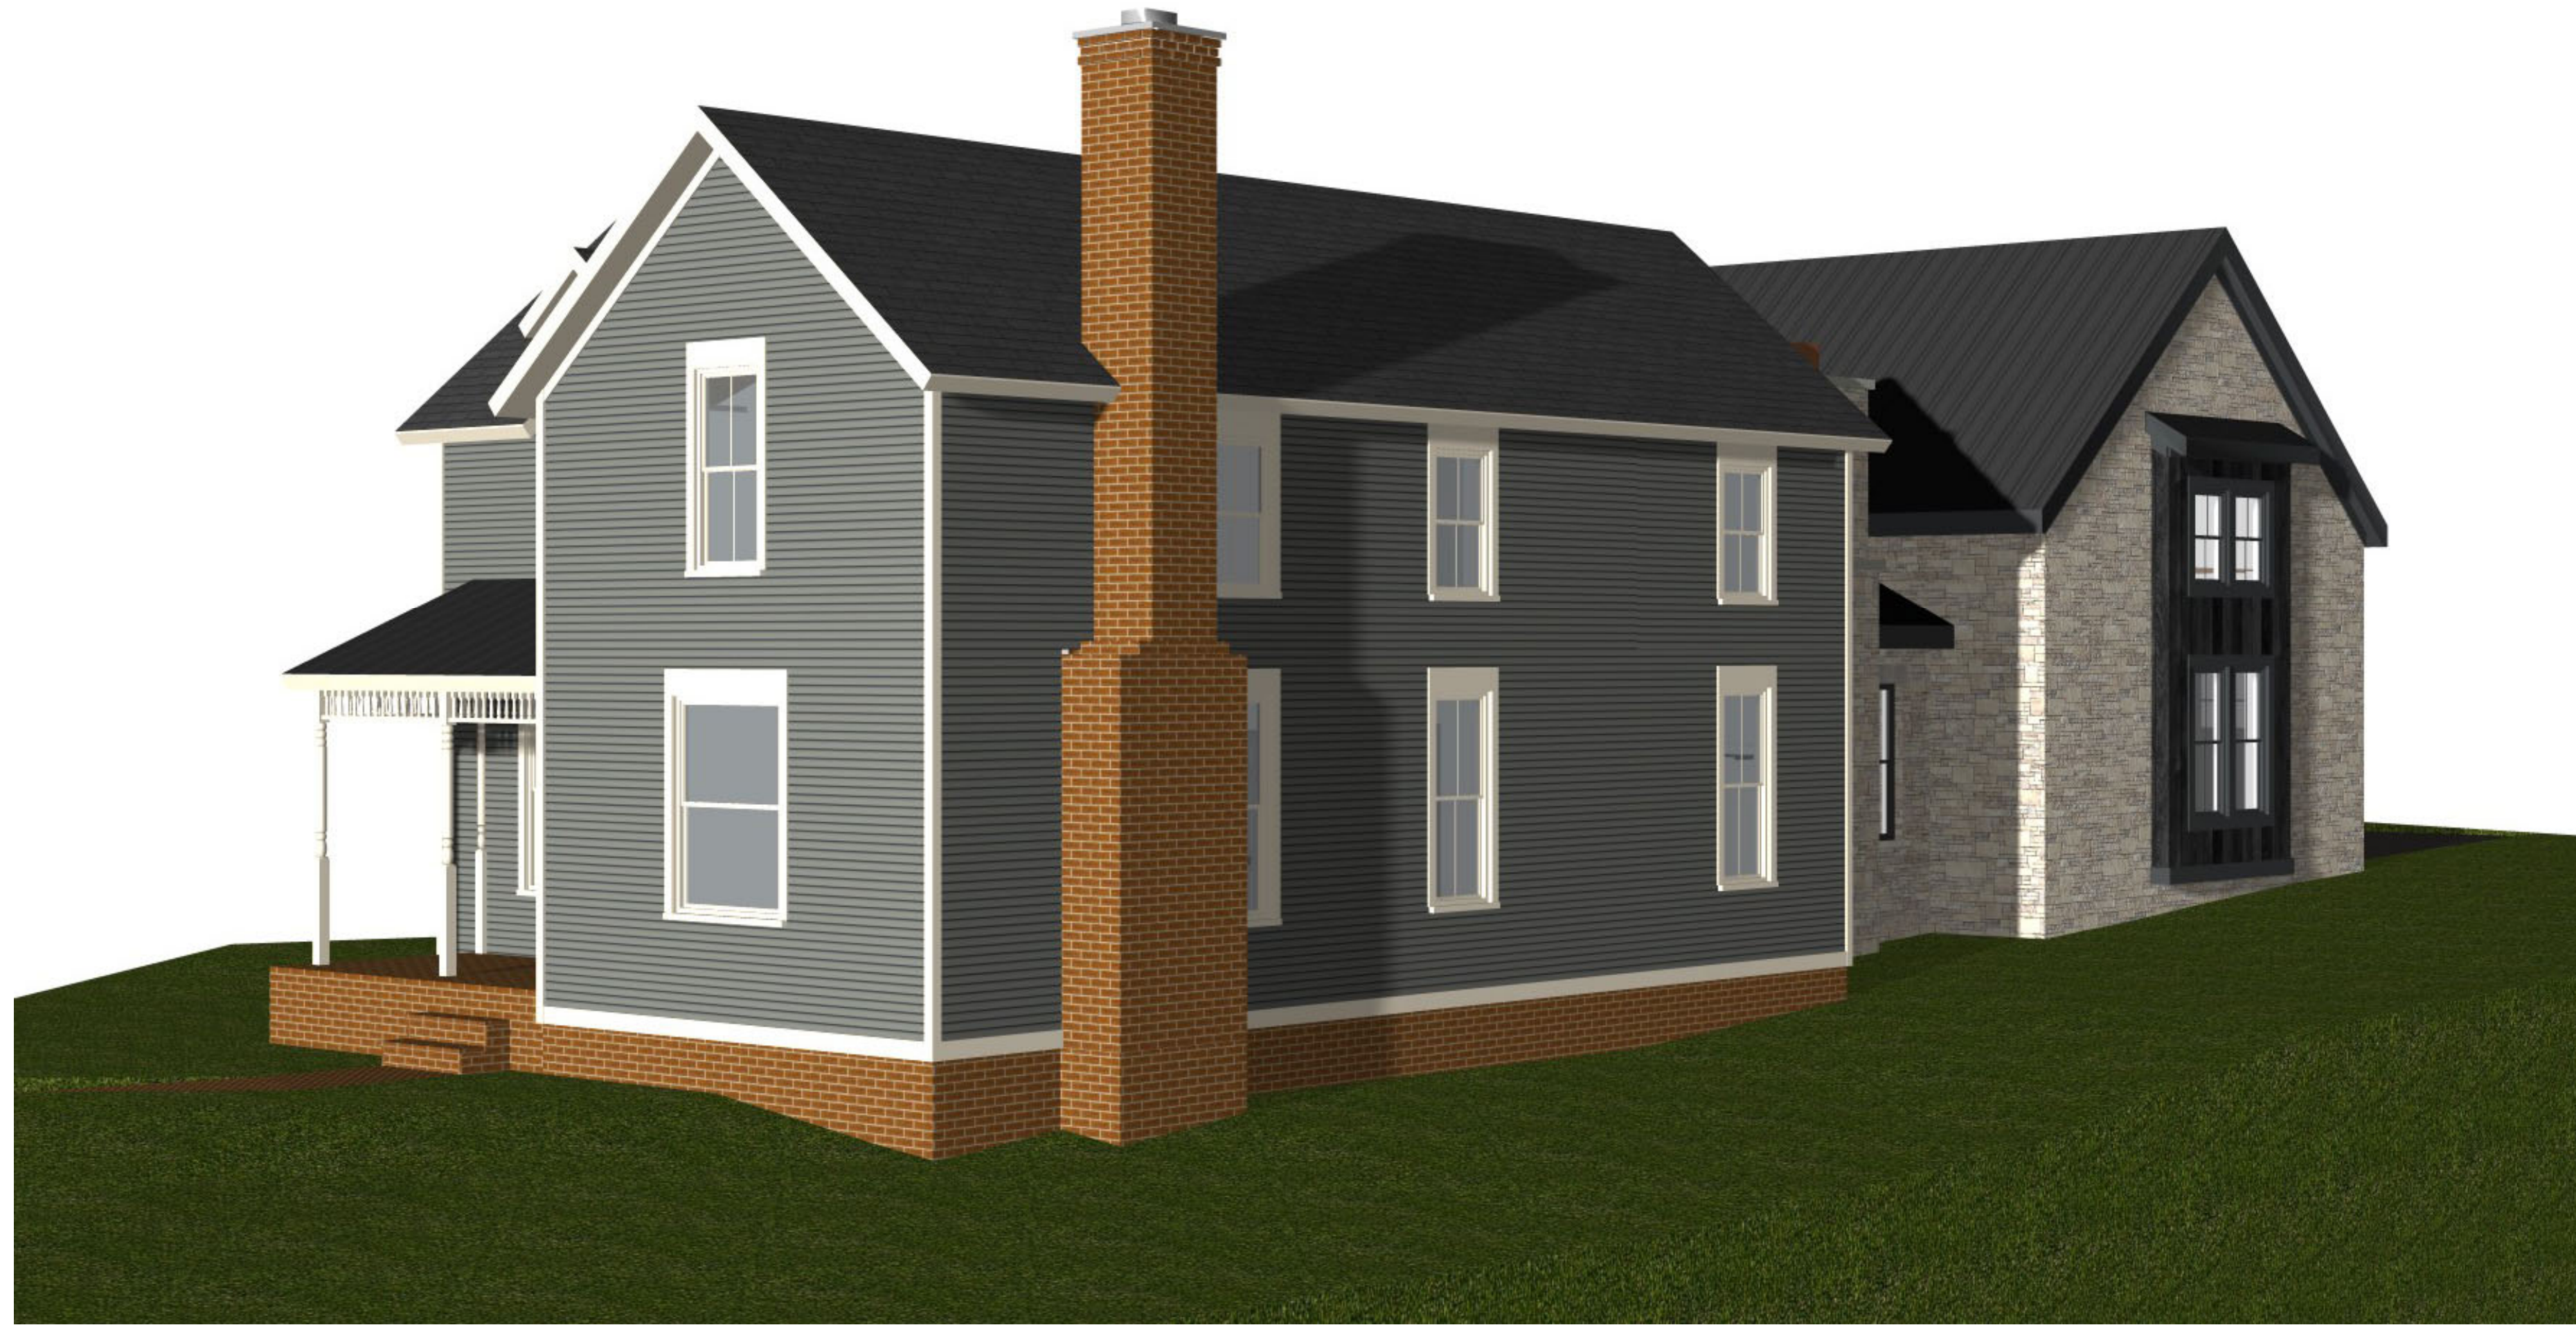

Addition and Remodeling
Haffar Group, LLC

27 North Riverview St.
Dublin, Ohio 43017

RTA Project Number
RA0723

	Date
Preliminary	000000
Bidding	000000
Progress	041124
Construction	000000

Revision	Date
	000000

This Drawing And This Design Are The Copyrighted Property Of Richard Taylor Architects And May Not Be Reproduced, Altered, Or Otherwise Used In Any Manner Without The Written Consent Of Richard Taylor Architects

This Drawing Is Not To Be Submitted For Permits Without The Architect's Seal Below

VIEW FROM NORTHWEST



27 NR NE AND NW
VIEWS 021424

VIEW FROM SOUTHEAST



Addition and Remodeling
Haffar Group, LLC

27 North Riverview St.
Dublin, Ohio 43017

RTA Project Number
RA0723

	Date
Preliminary	000000
Bidding	000000
Progress	041124
Construction	000000

Revision	Date
	000000


This Drawing And This Design Are The Copyrighted Property Of Richard Taylor Architects And May Not Be Reproduced, Altered, Or Otherwise Used In Any Manner Without The Written Consent Of Richard Taylor Architects

This Drawing Is Not To Be Submitted For Permits Without The Architect's Seal Below


VIEW FROM SOUTHWEST




27 NR SE AND SW
VIEWS 021424

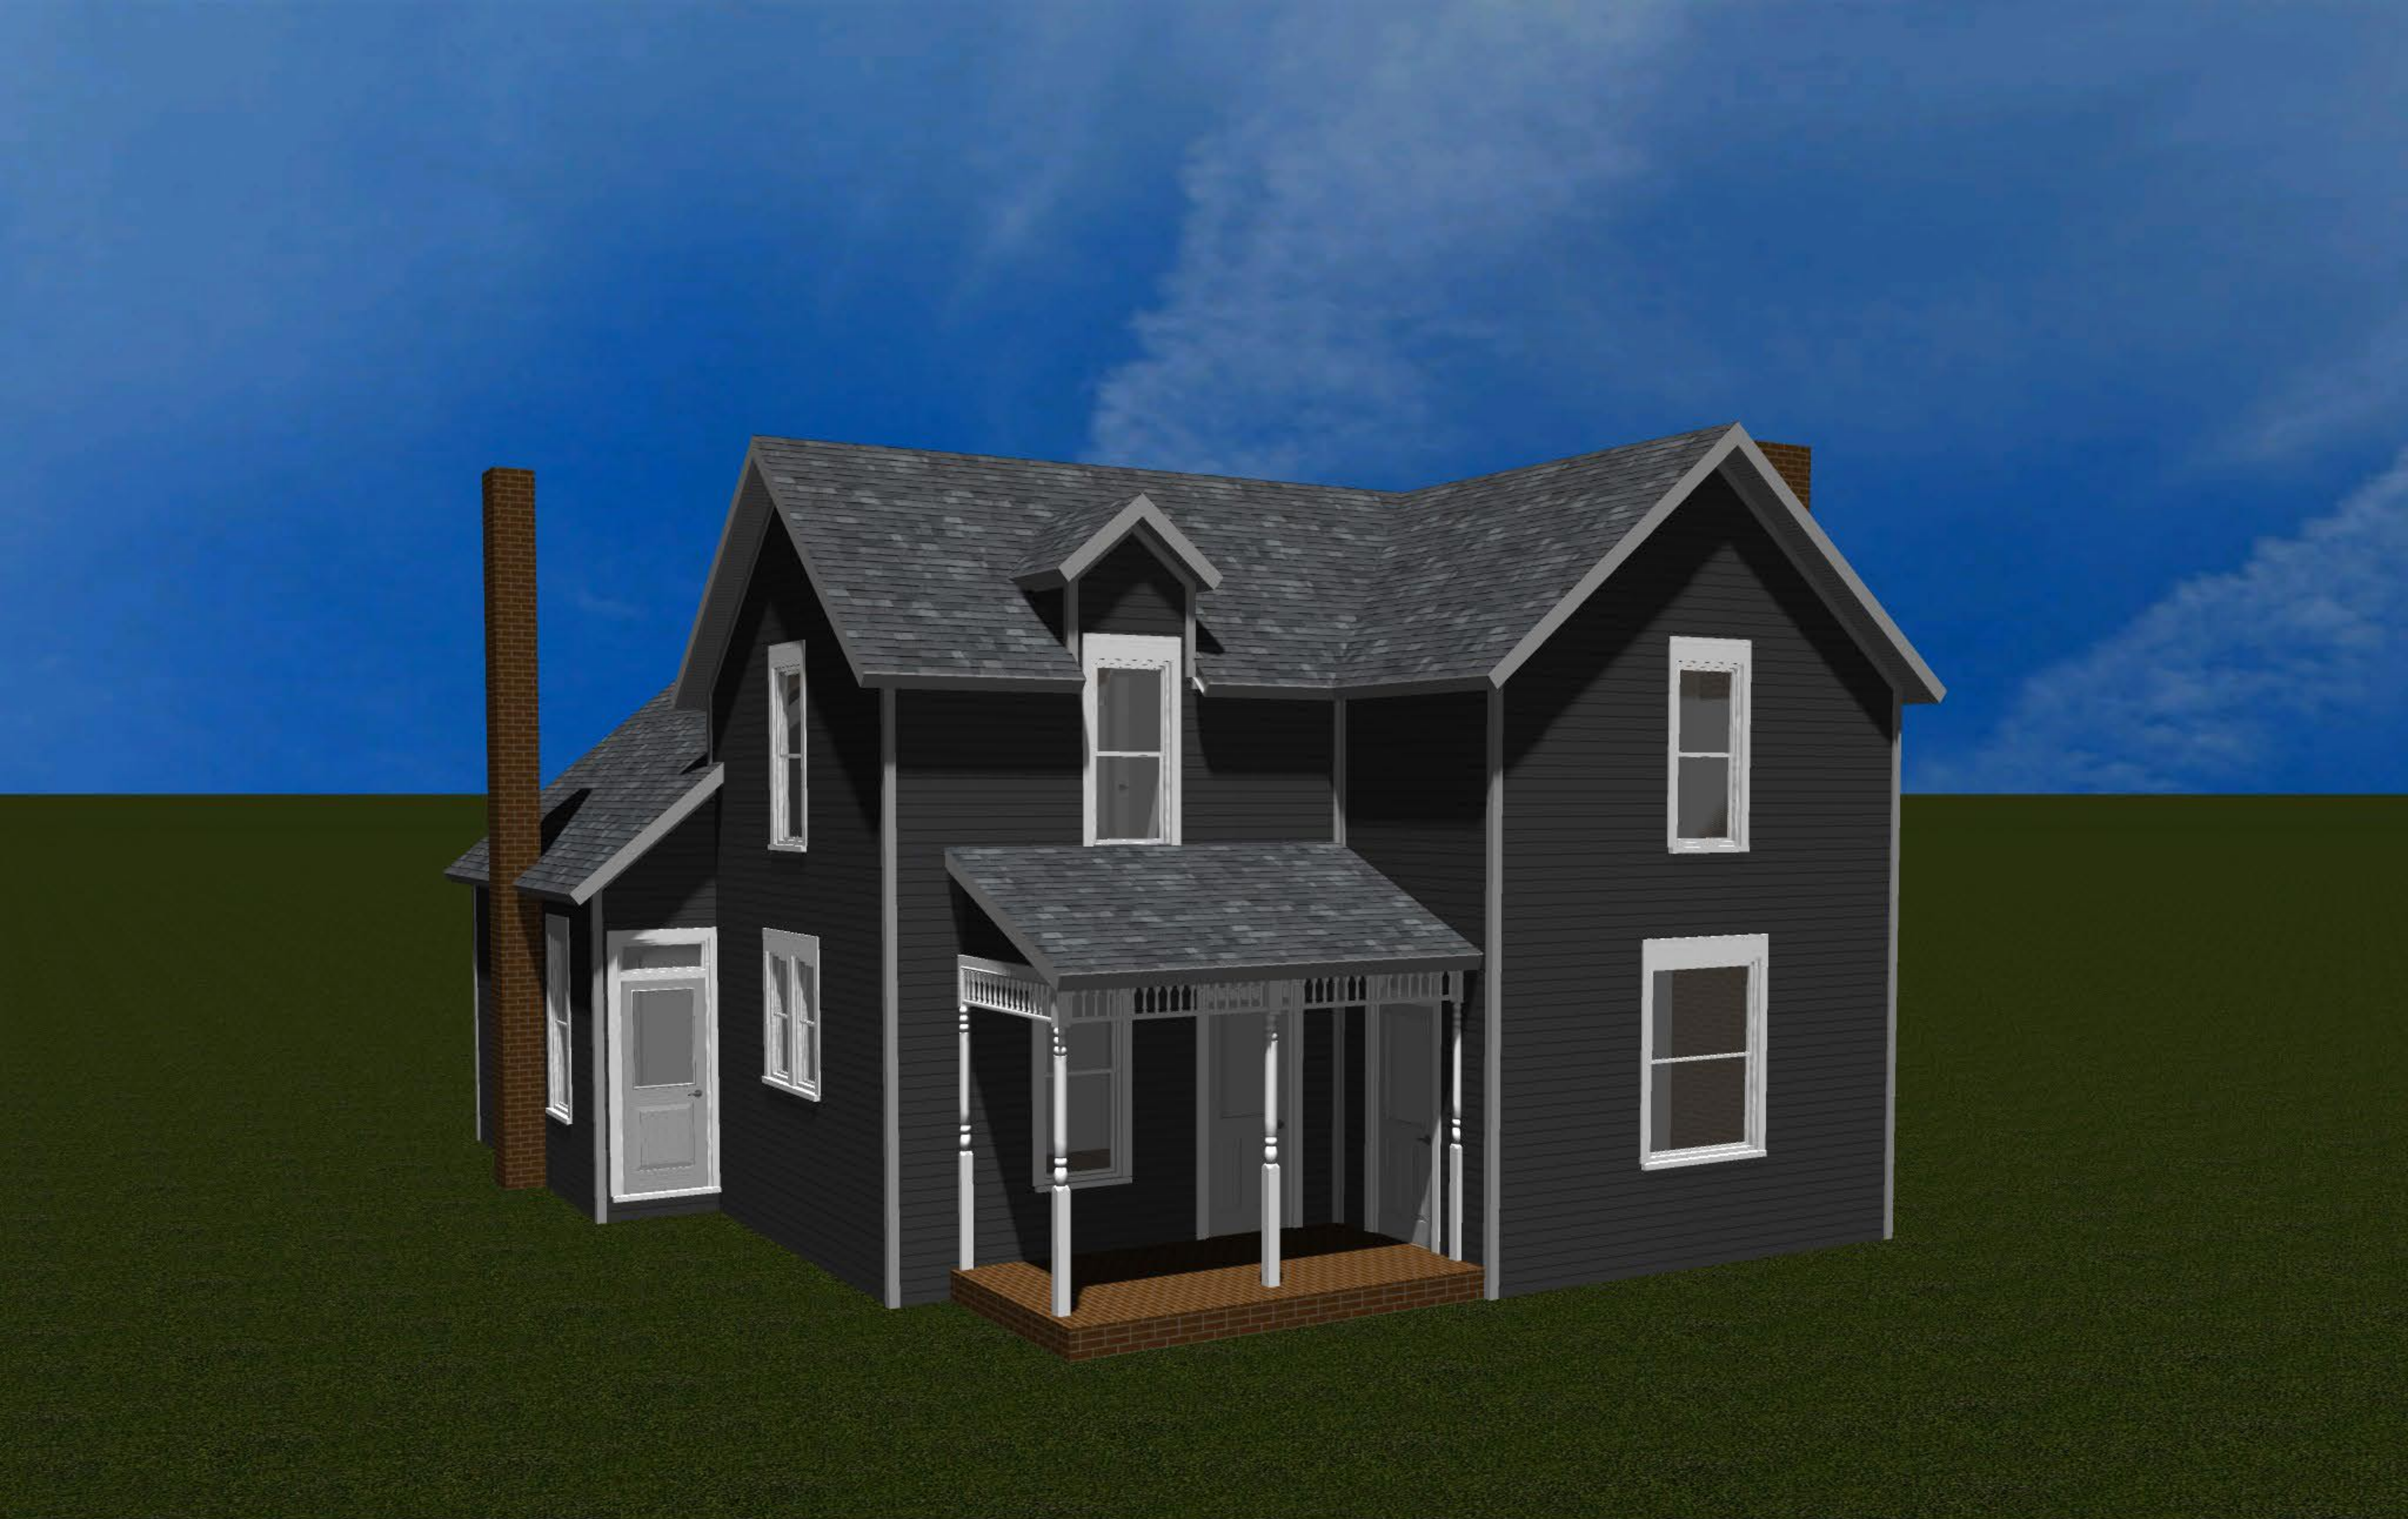


27 N. Riverview Front View

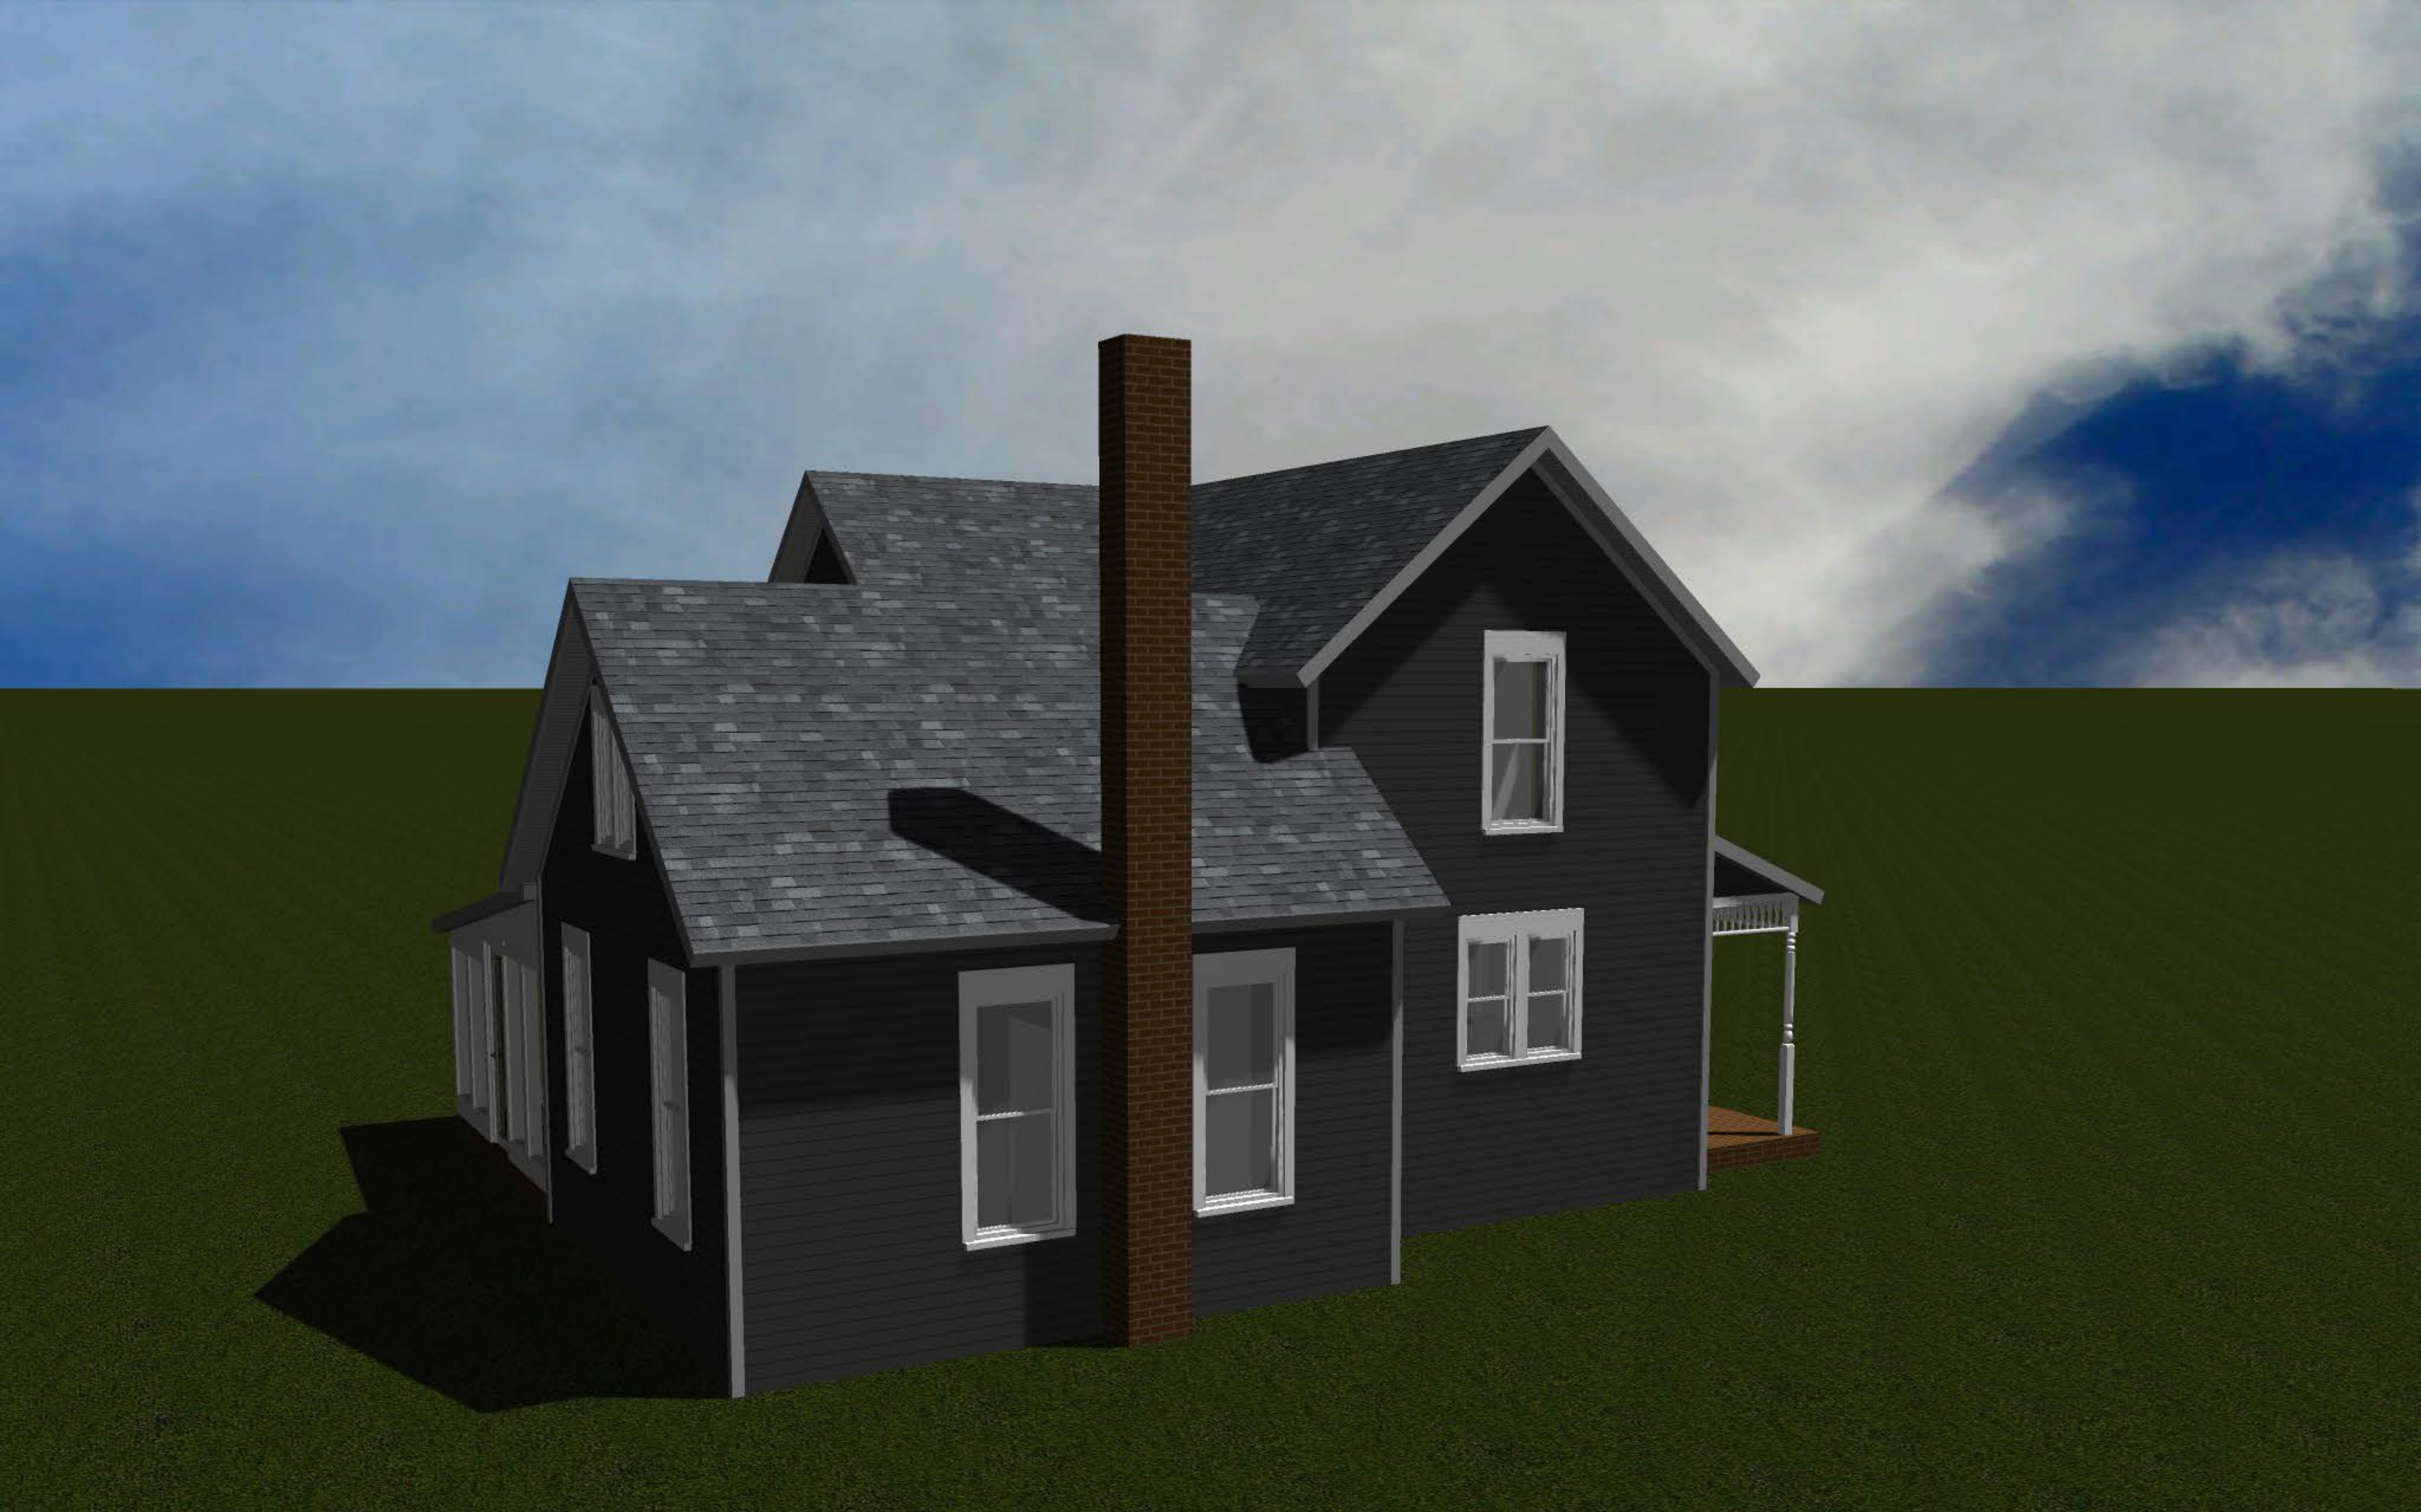

27 N. Riverview Left Side View

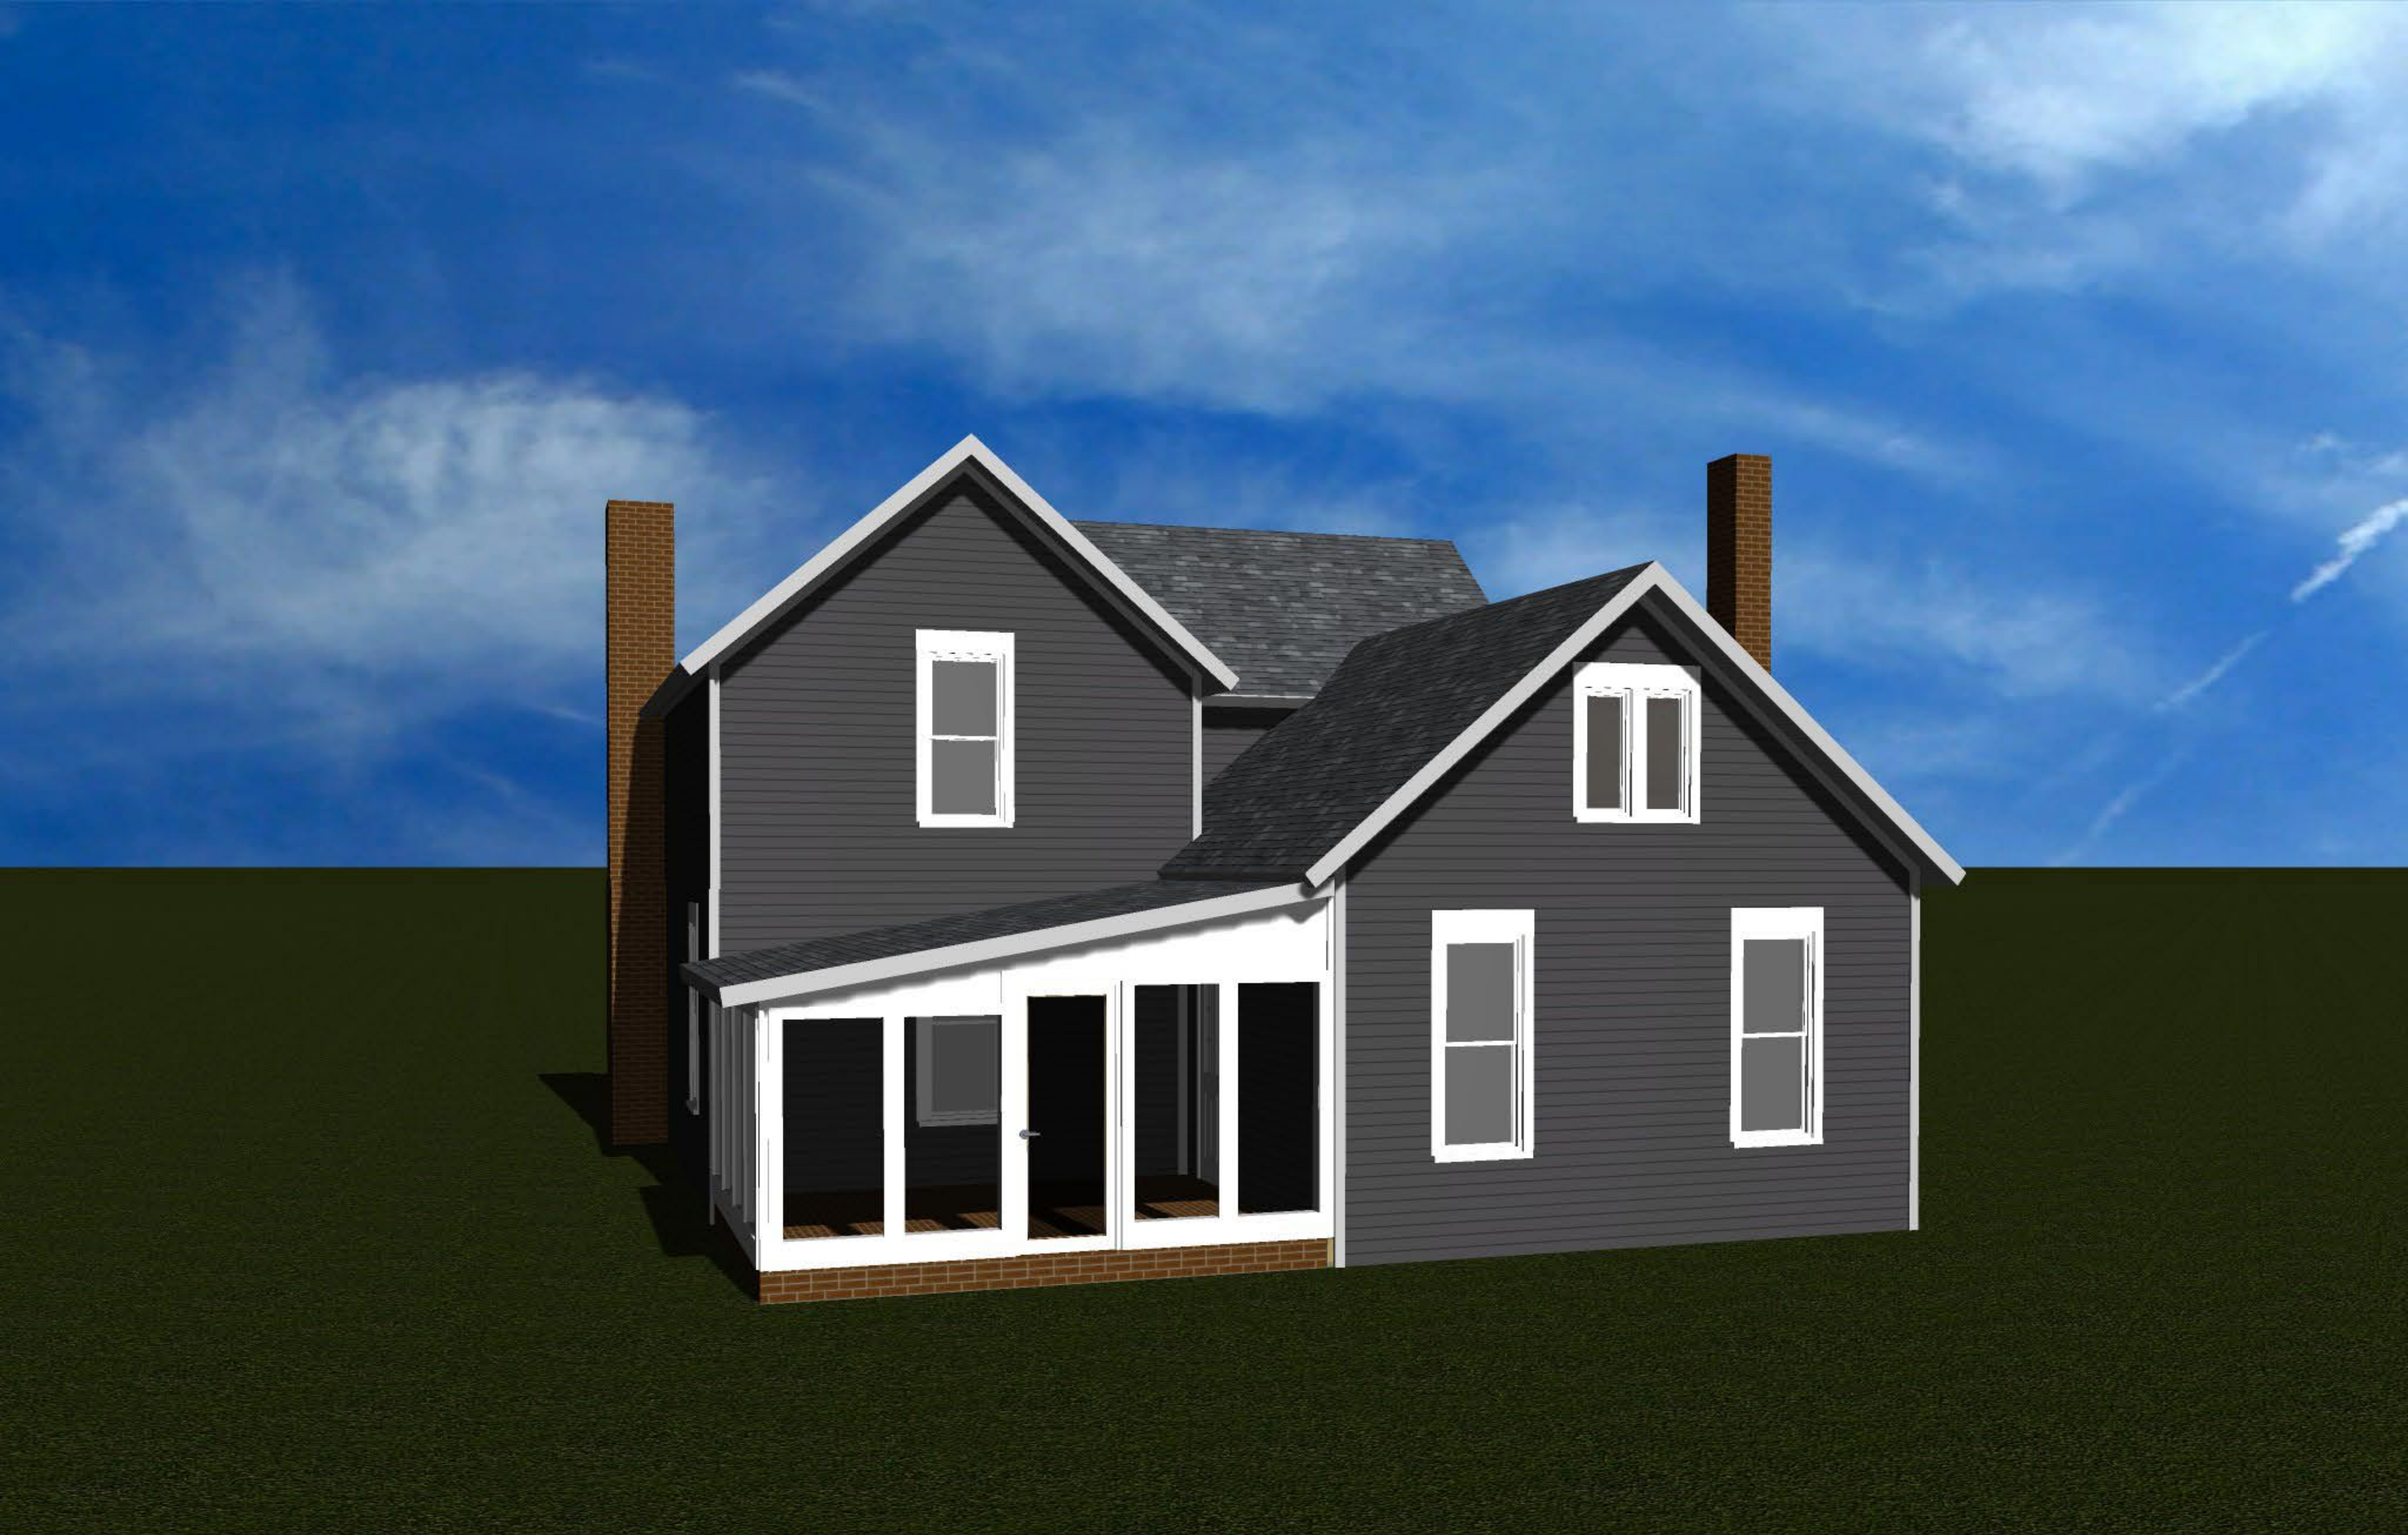

27 N. Riverview Rear View

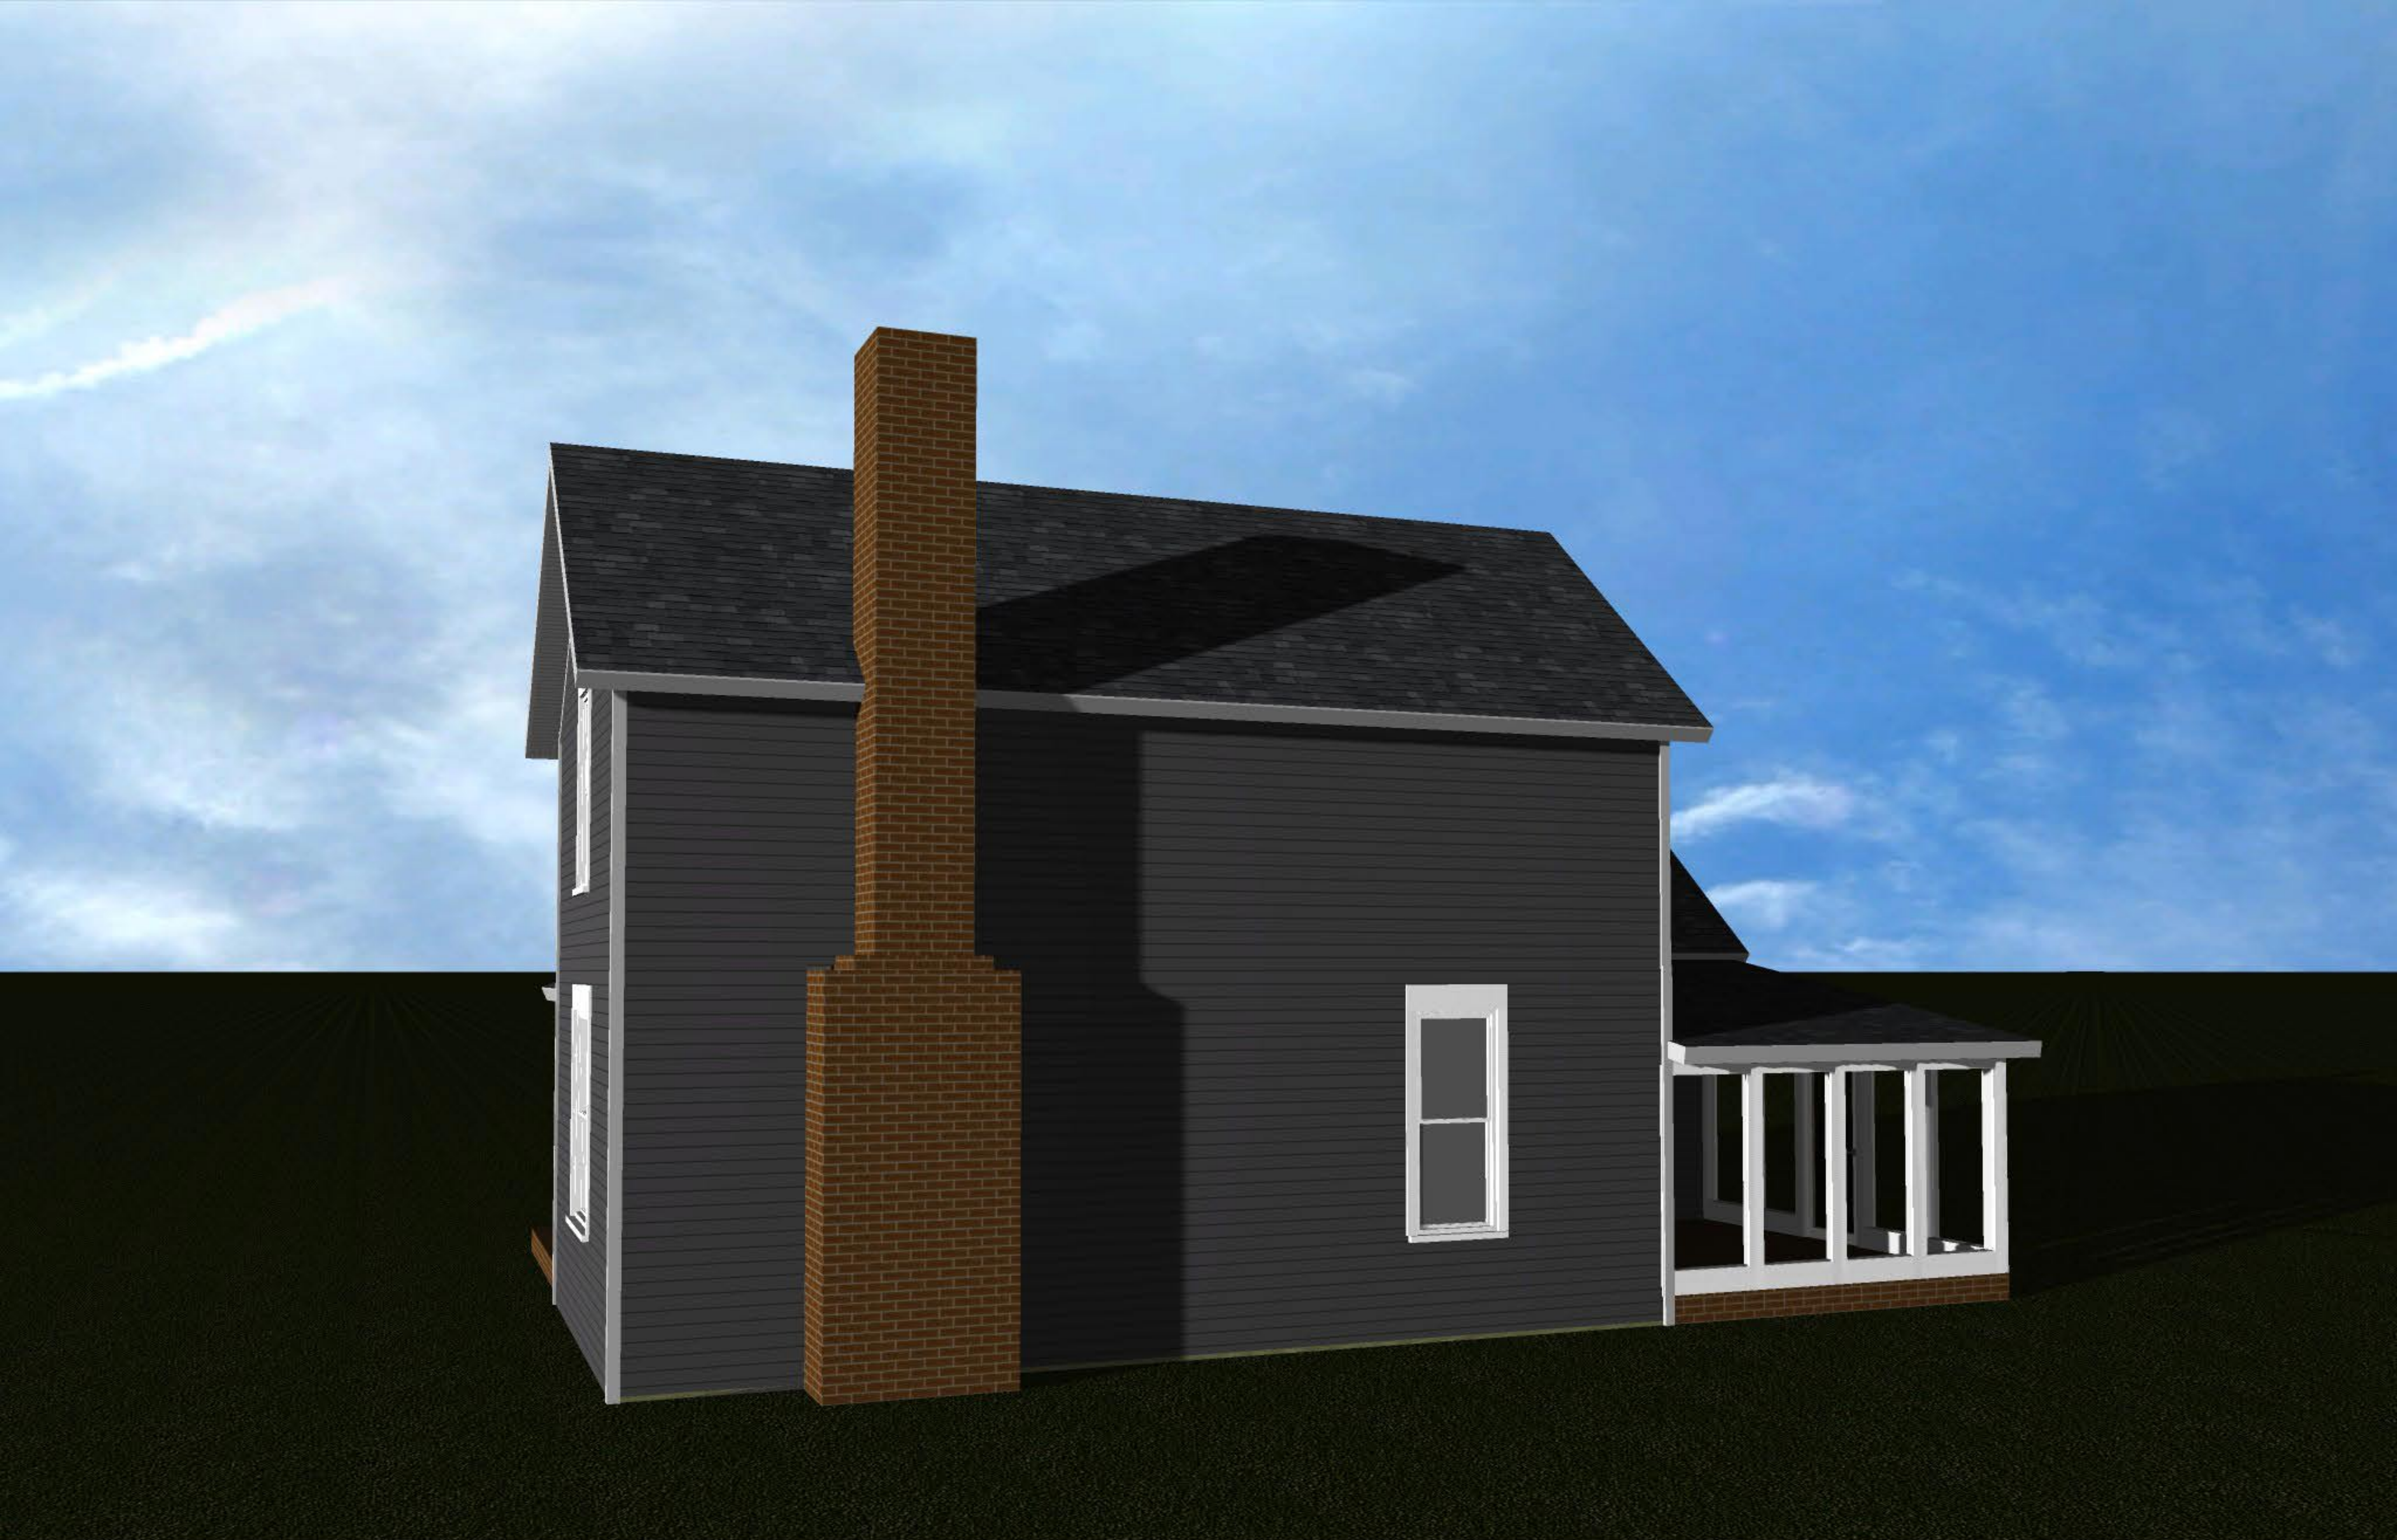

27 N. Riverview Right Side View