

Existing Conditions
17 N. Riverview St.
Dublin, Ohio
 Haffar Group, LLC
 10329 Sawmill Road
 Dublin, Ohio 43065


RTA Project Number
RA0623

Preliminary	112423
Bidding	000000
Progress	000000
Construction	000000

Revision	Date
	000000

This Drawing And This Design Are The Copyrighted Property Of Richard Taylor Architects And May Not Be Reproduced, Altered, Or Otherwise Used In Any Manner Without The Written Consent Of Richard Taylor Architects

This Drawing Is Not To Be Submitted For Permits Without The Architect's Seal Below

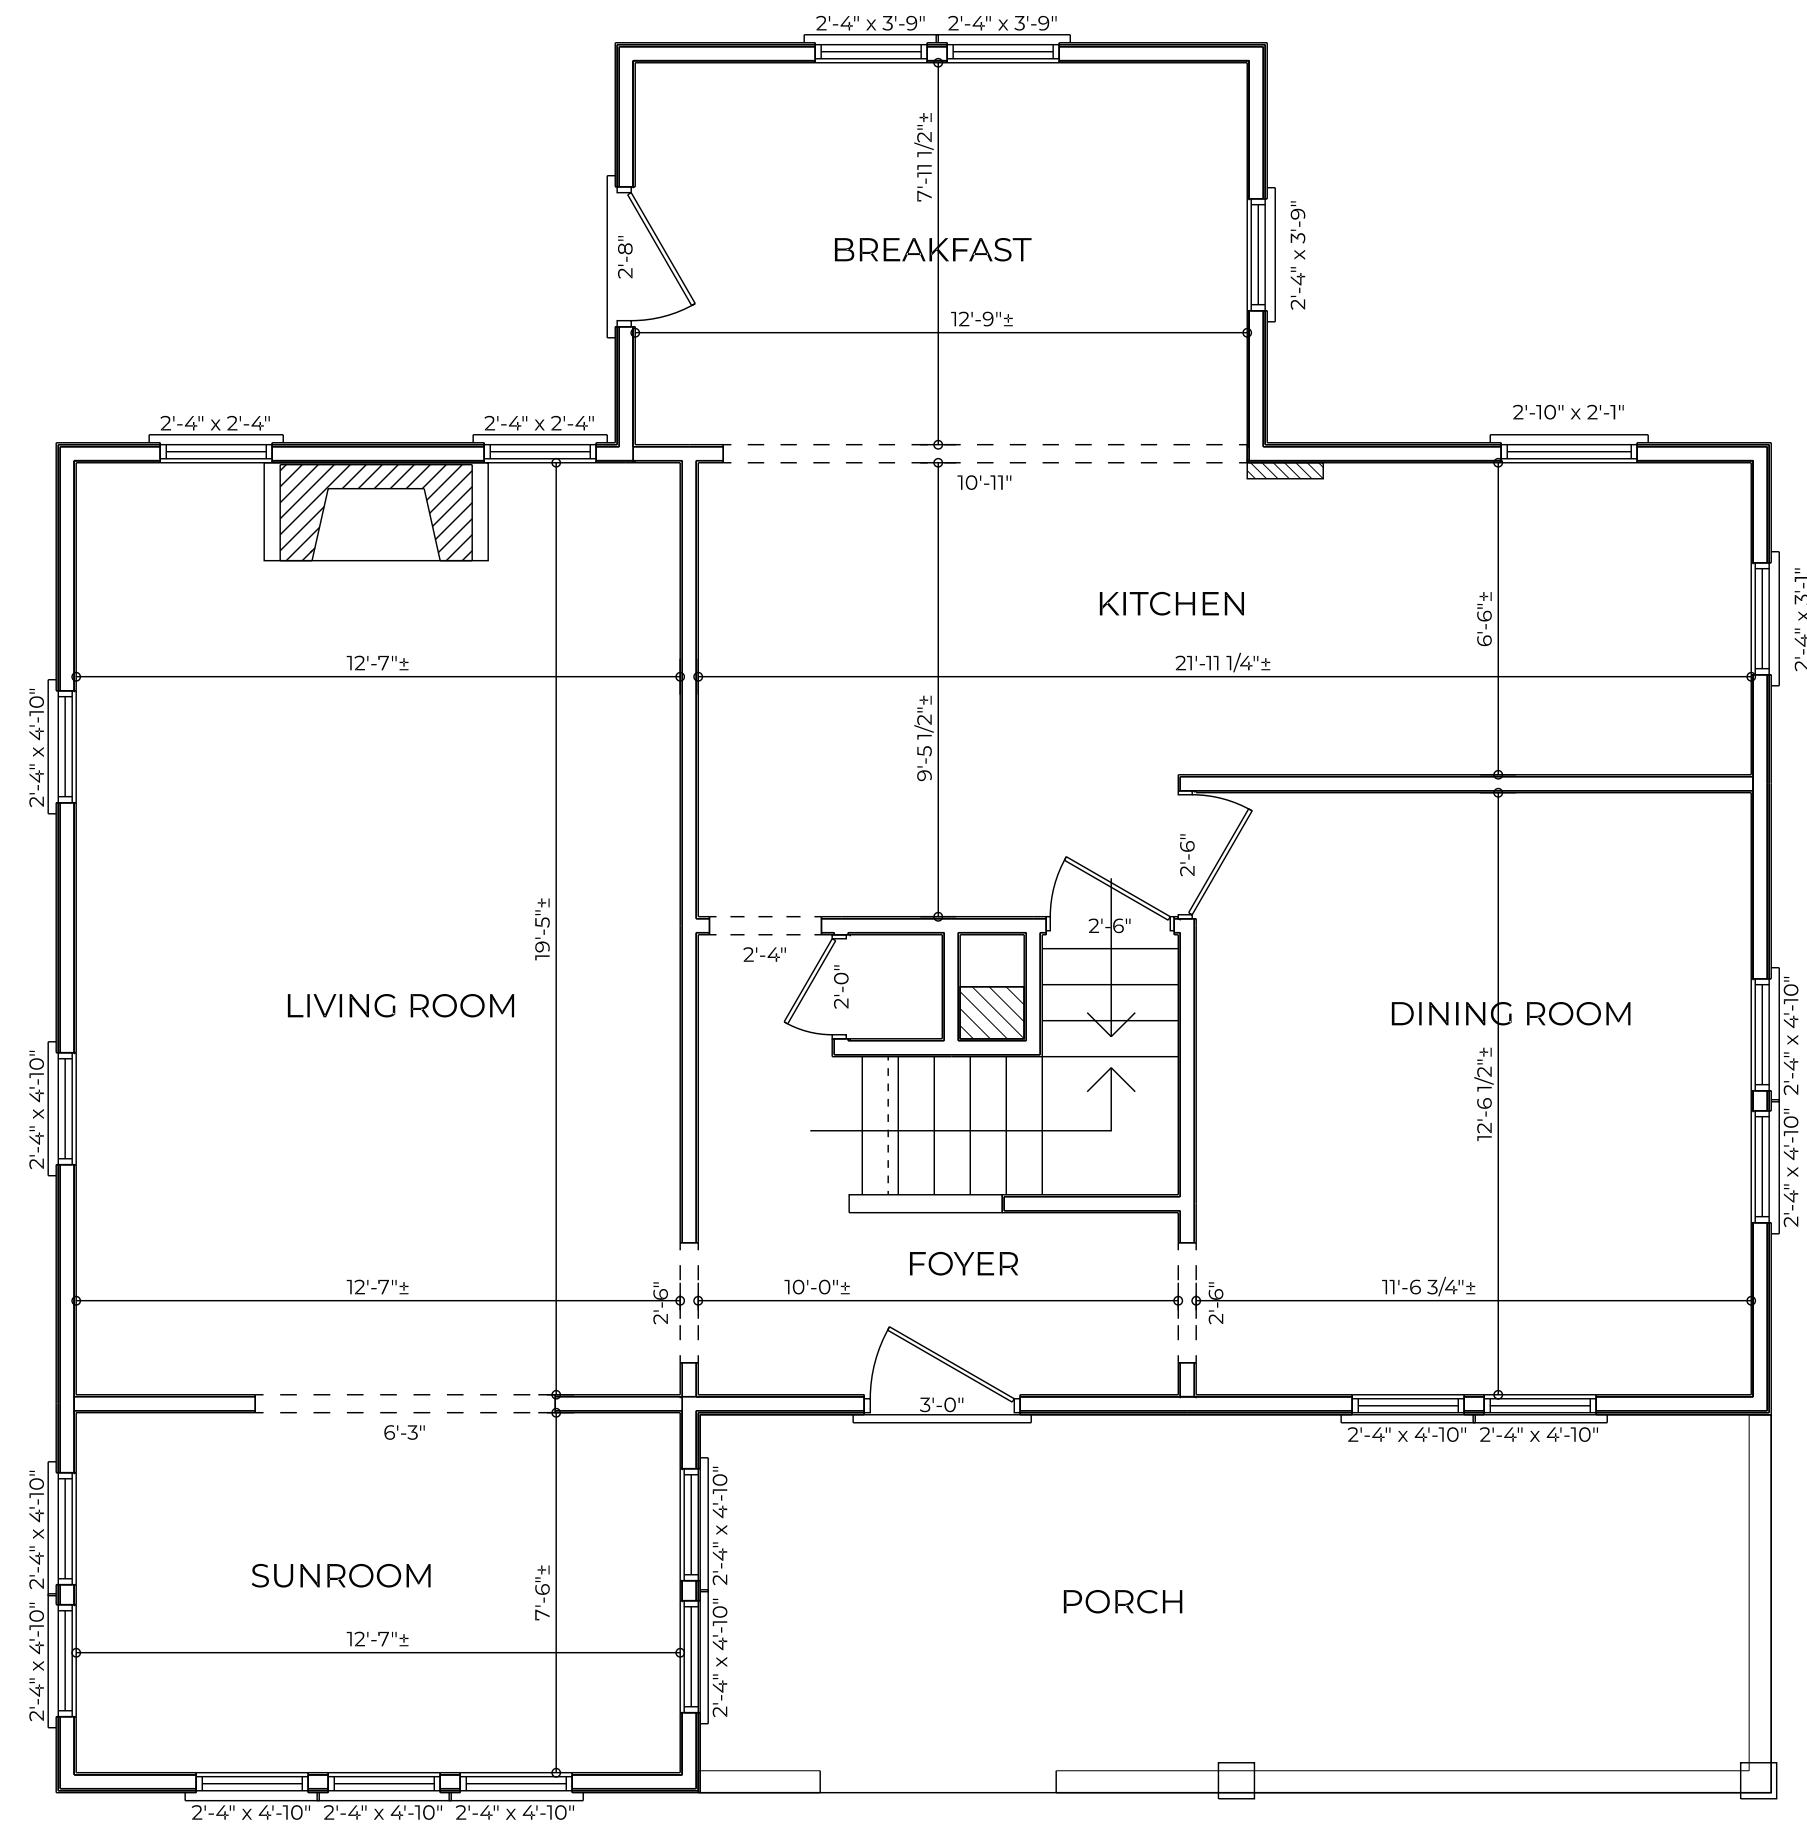

EXISTING FIRST FLOOR PLAN
 SCALE: 1/4" = 1'- 0"

Existing Conditions
17 N. Riverview St.
Dublin, Ohio
 Haffar Group, LLC
 10329 Sawmill Road
 Dublin, Ohio 43065

RTA Project Number


RA0623

Preliminary	112423
Bidding	000000
Progress	000000
Construction	000000

Revision	Date
	000000


This Drawing And This Design Are The Copyrighted Property Of Richard Taylor Architects And May Not Be Reproduced, Altered, Or Otherwise Used In Any Manner Without The Written Consent Of Richard Taylor Architects


This Drawing Is Not To Be Submitted For Permits Without The Architect's Seal Below

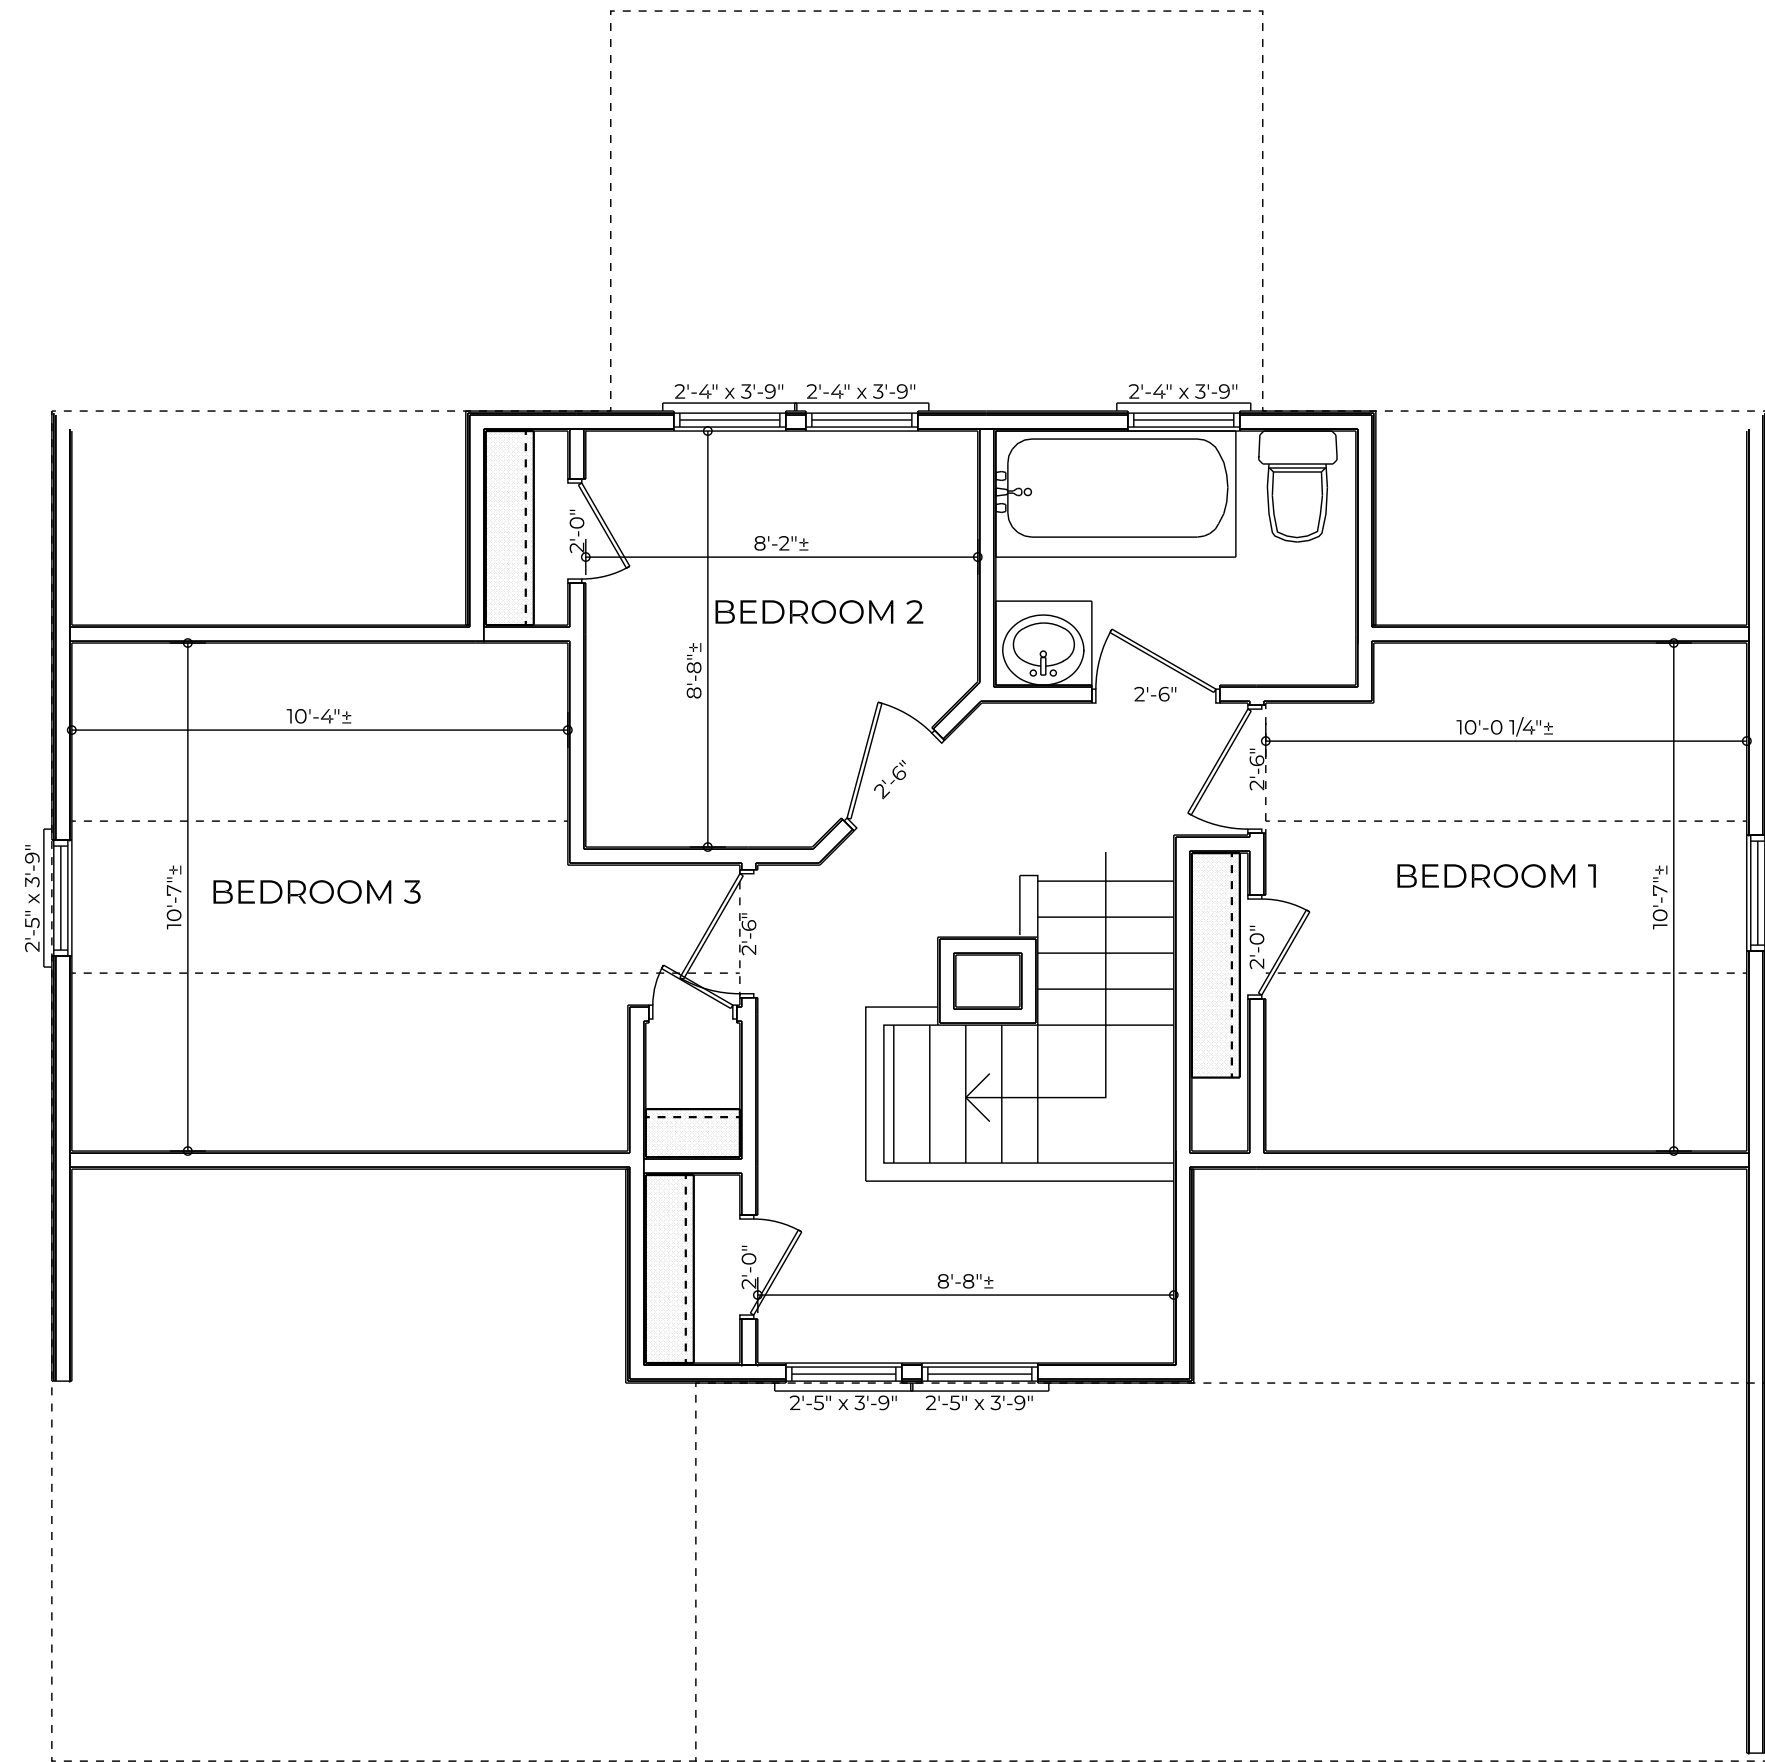


EXISTING SECOND FLOOR PLAN

SCALE: 1/4" = 1'-0"

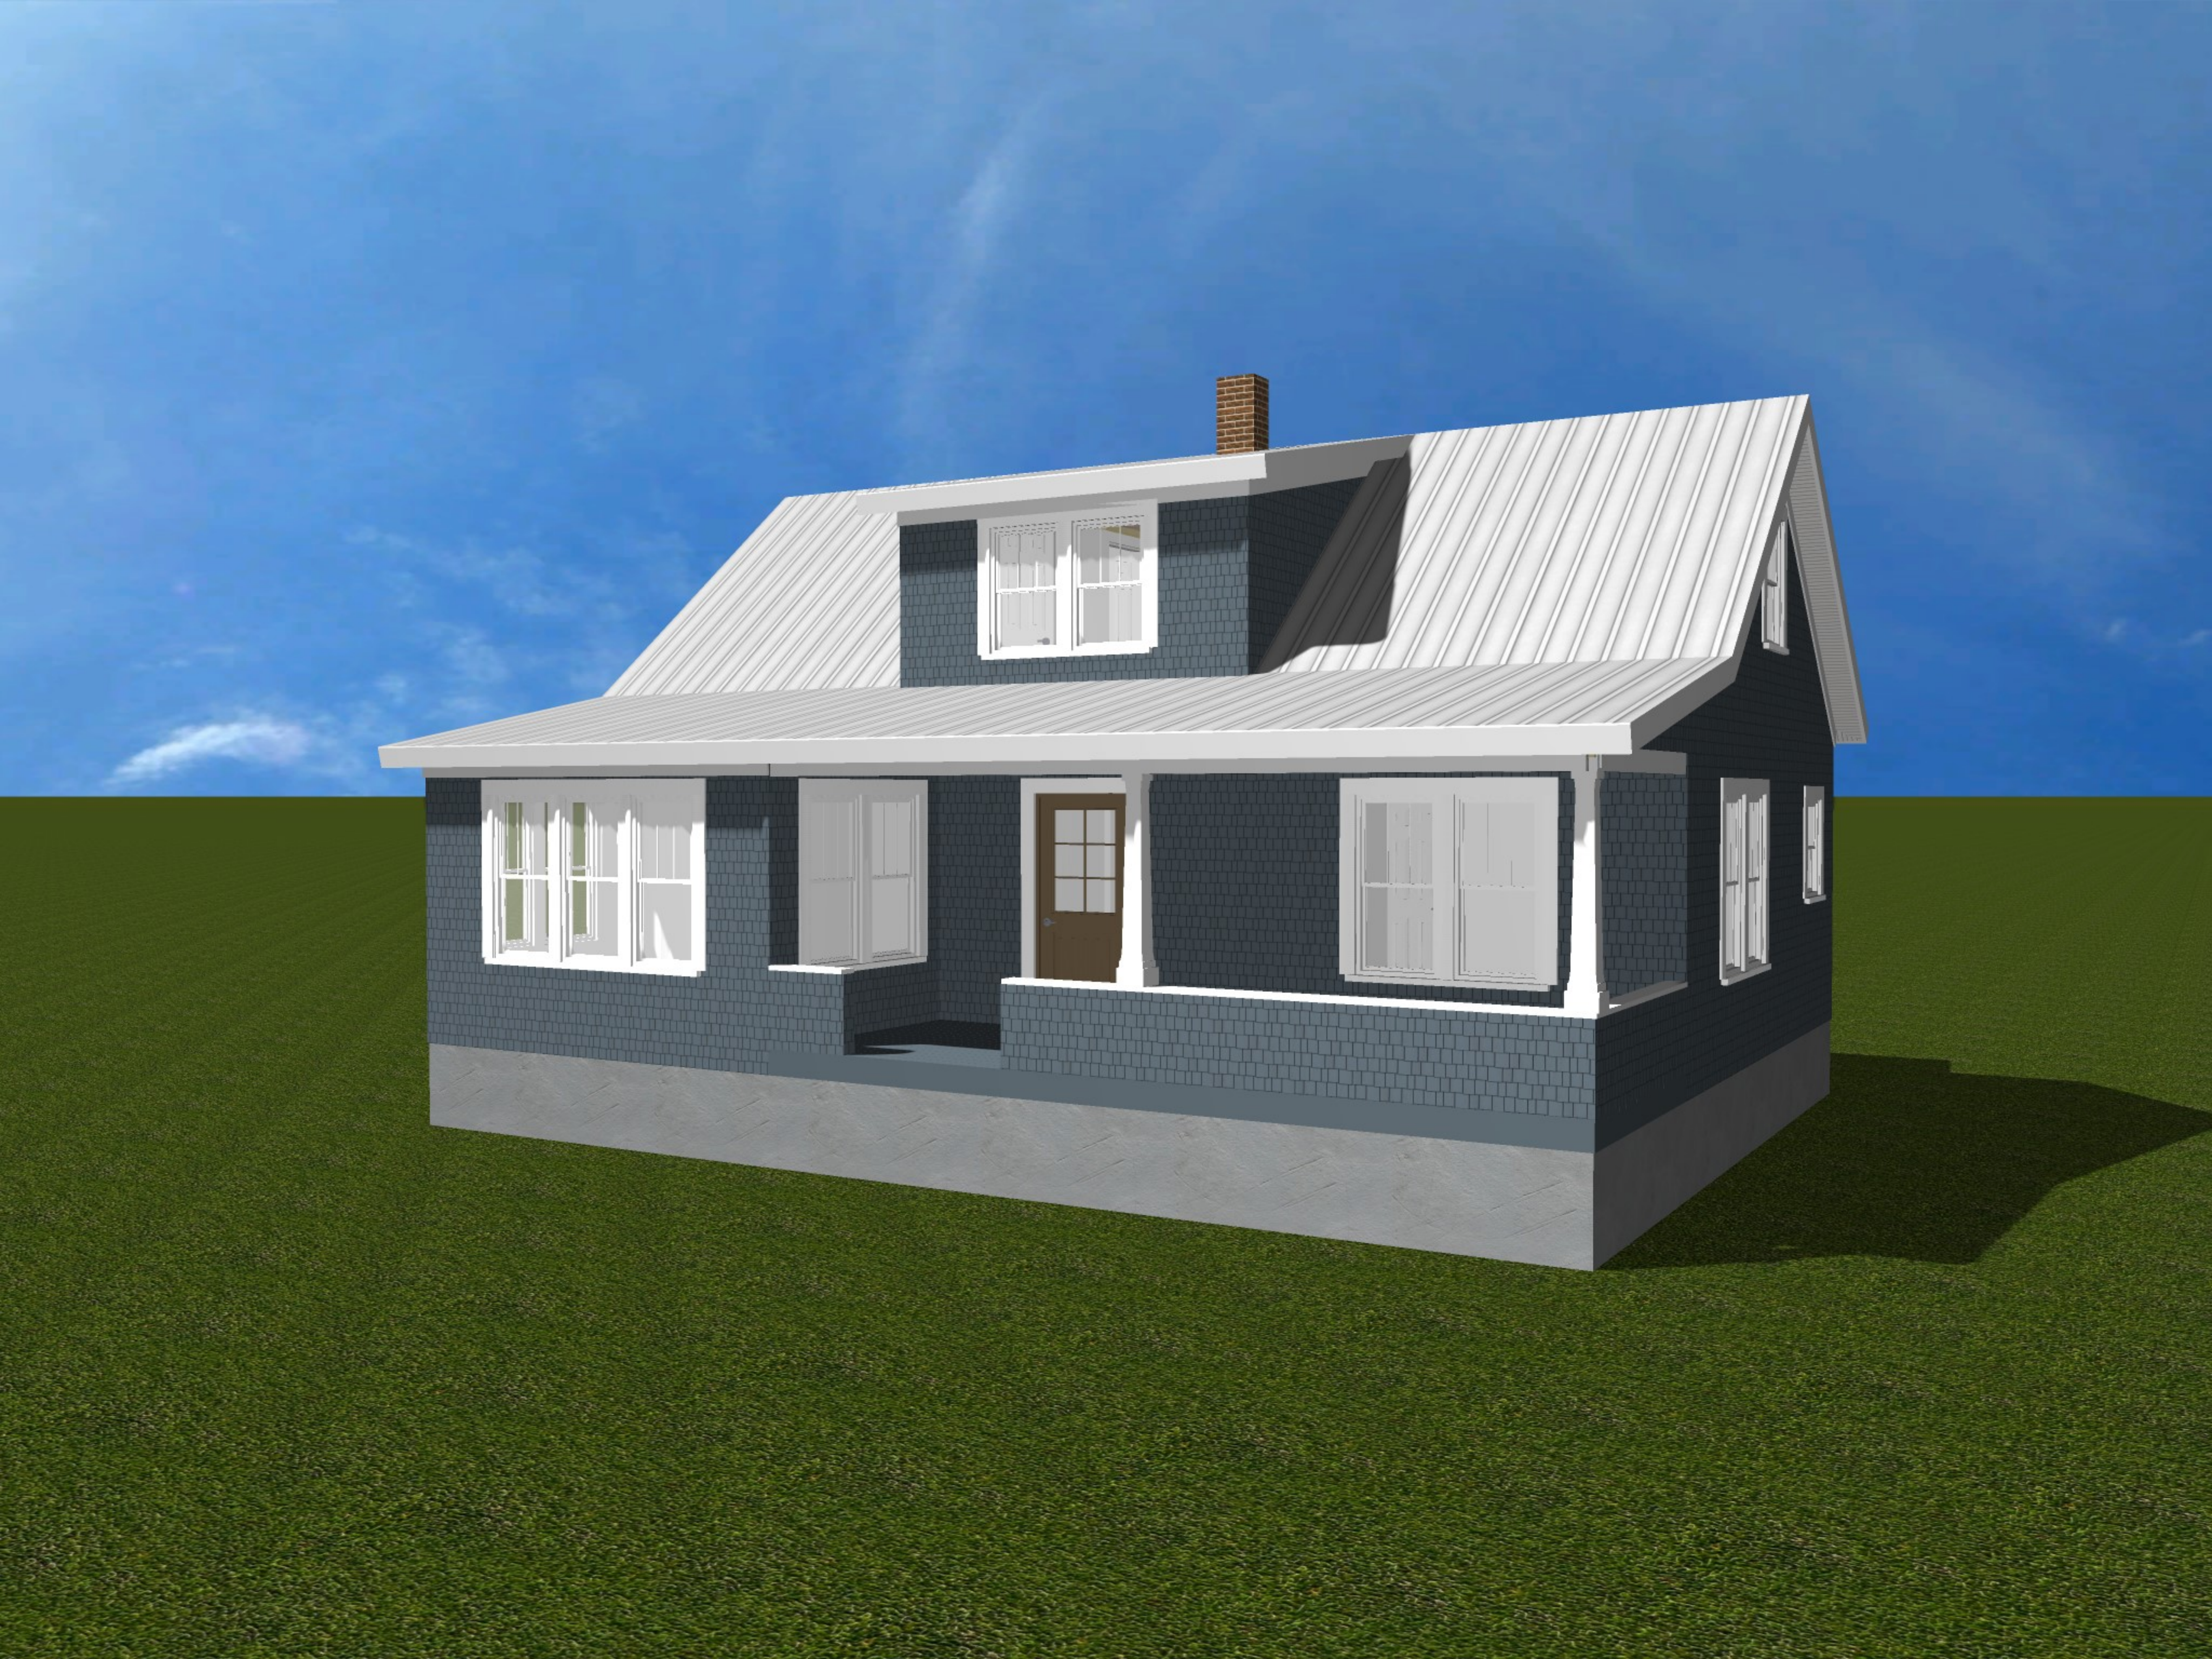

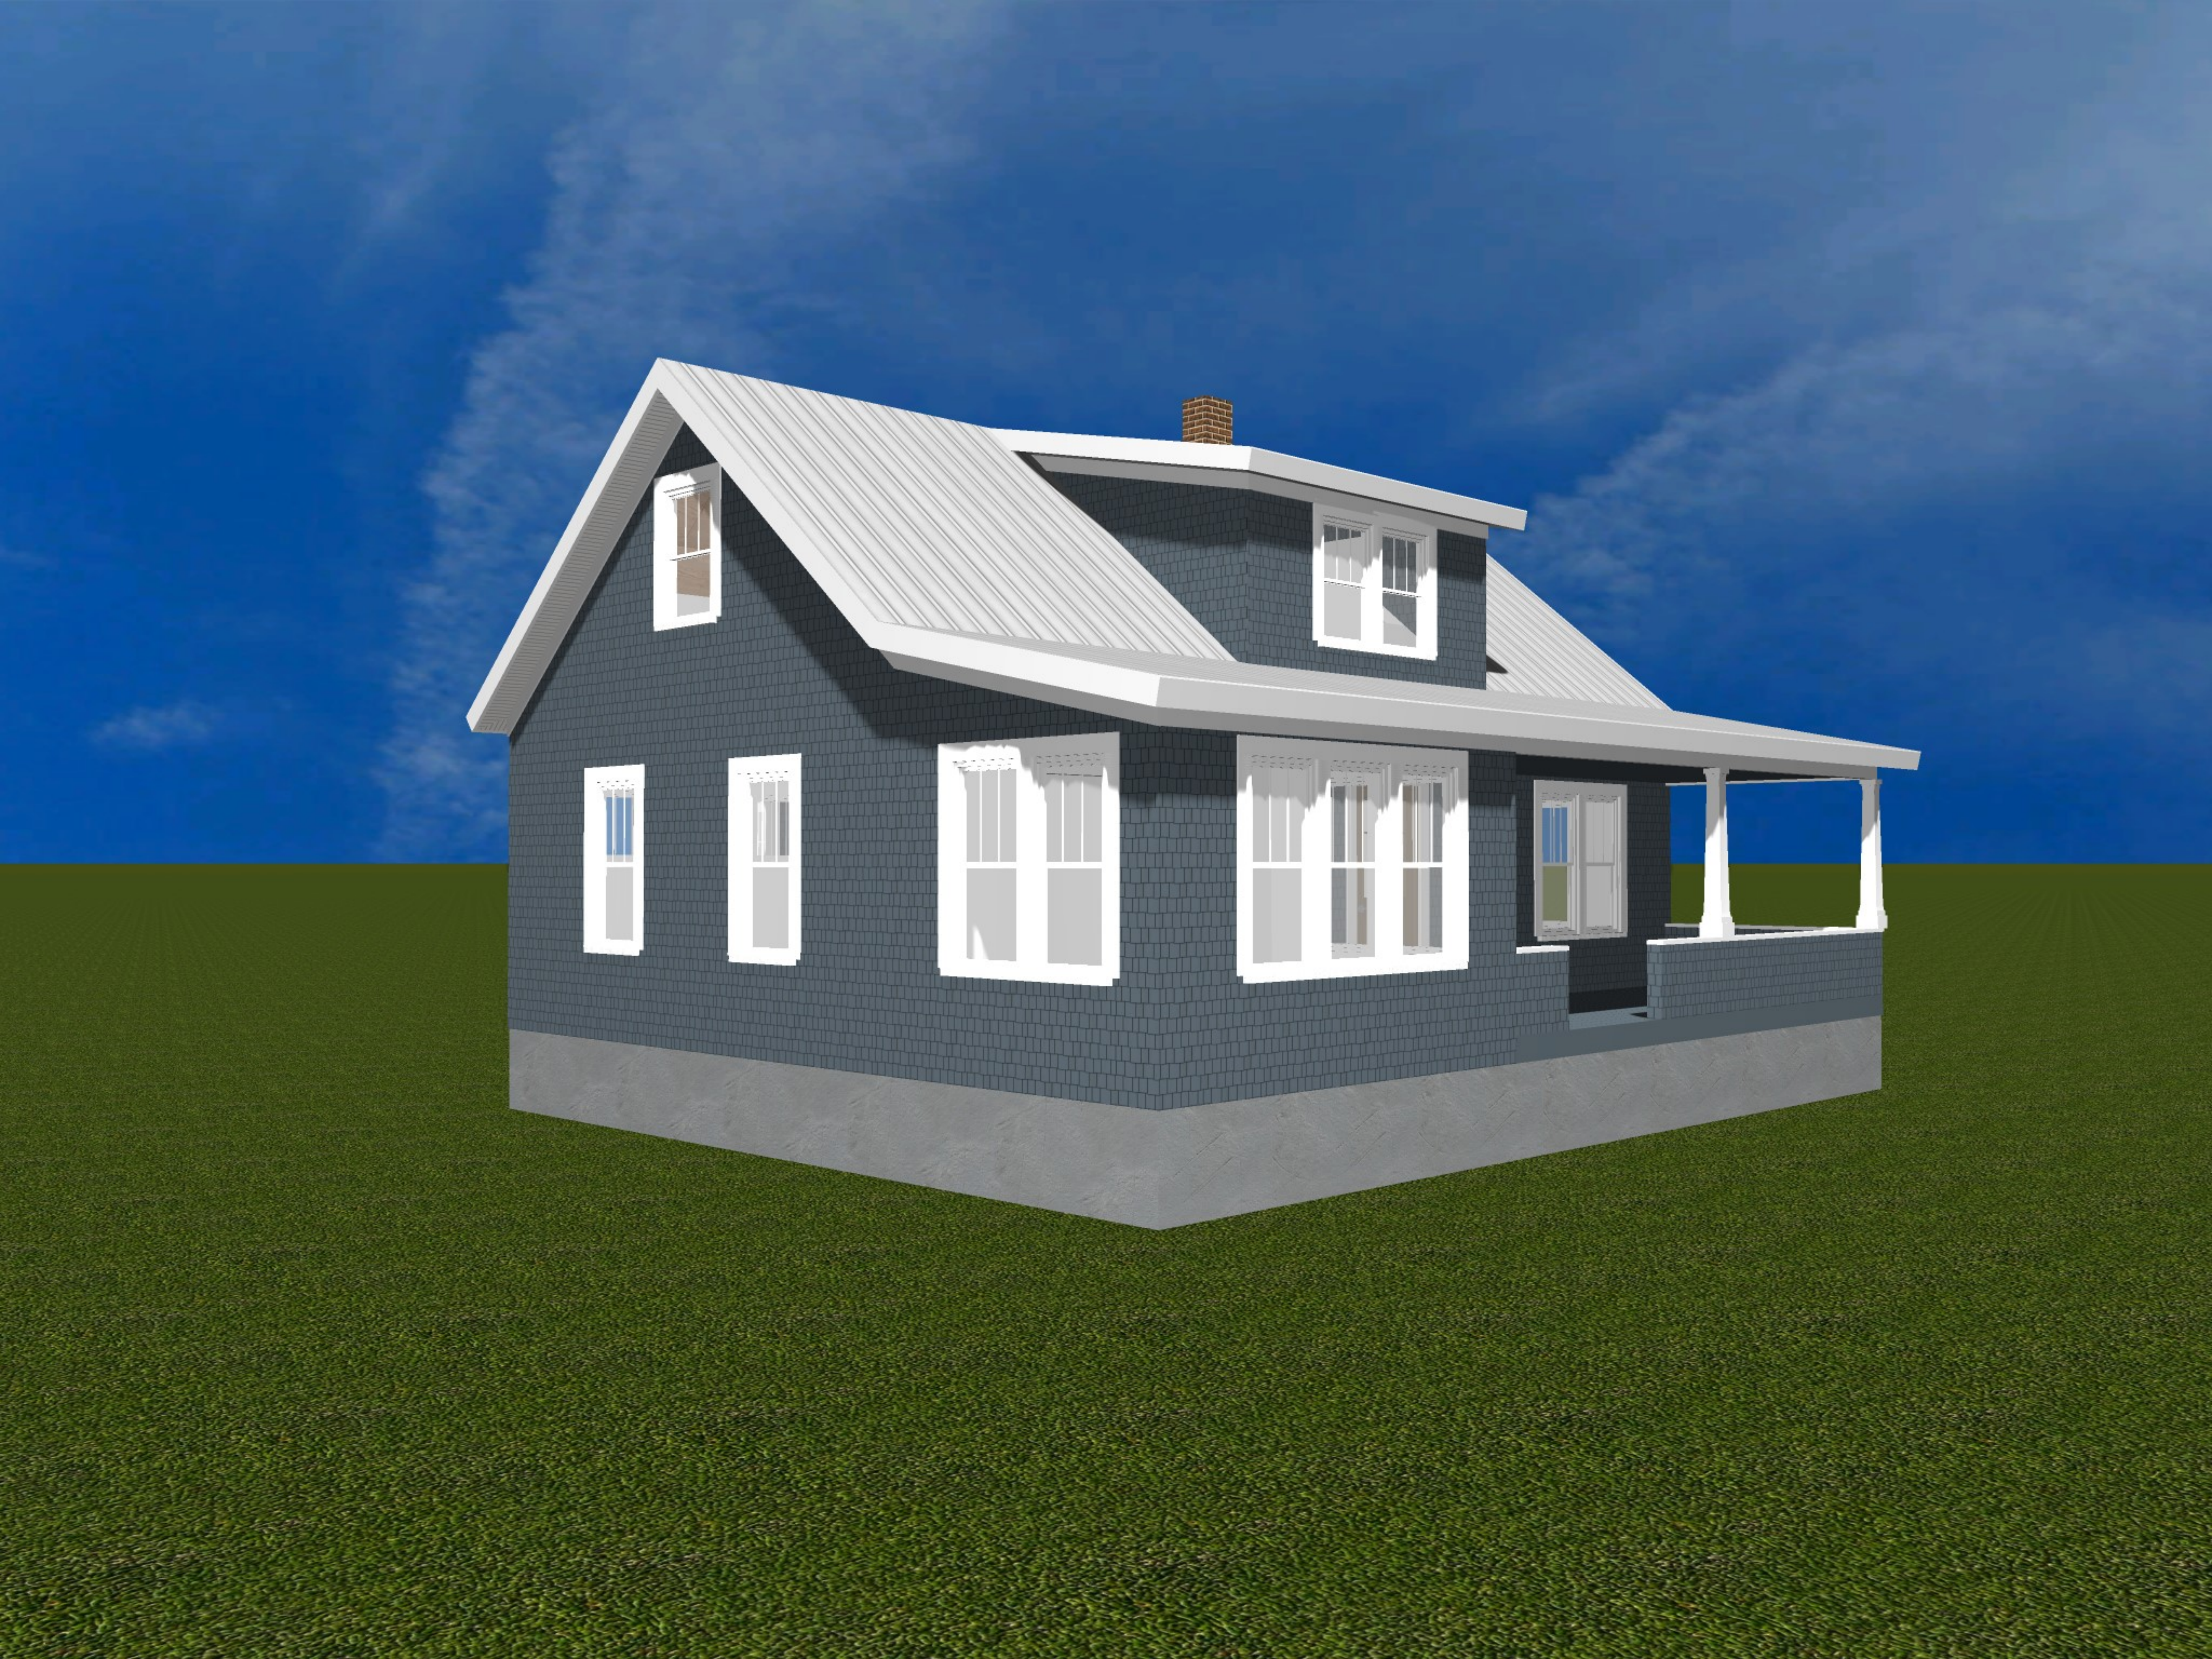

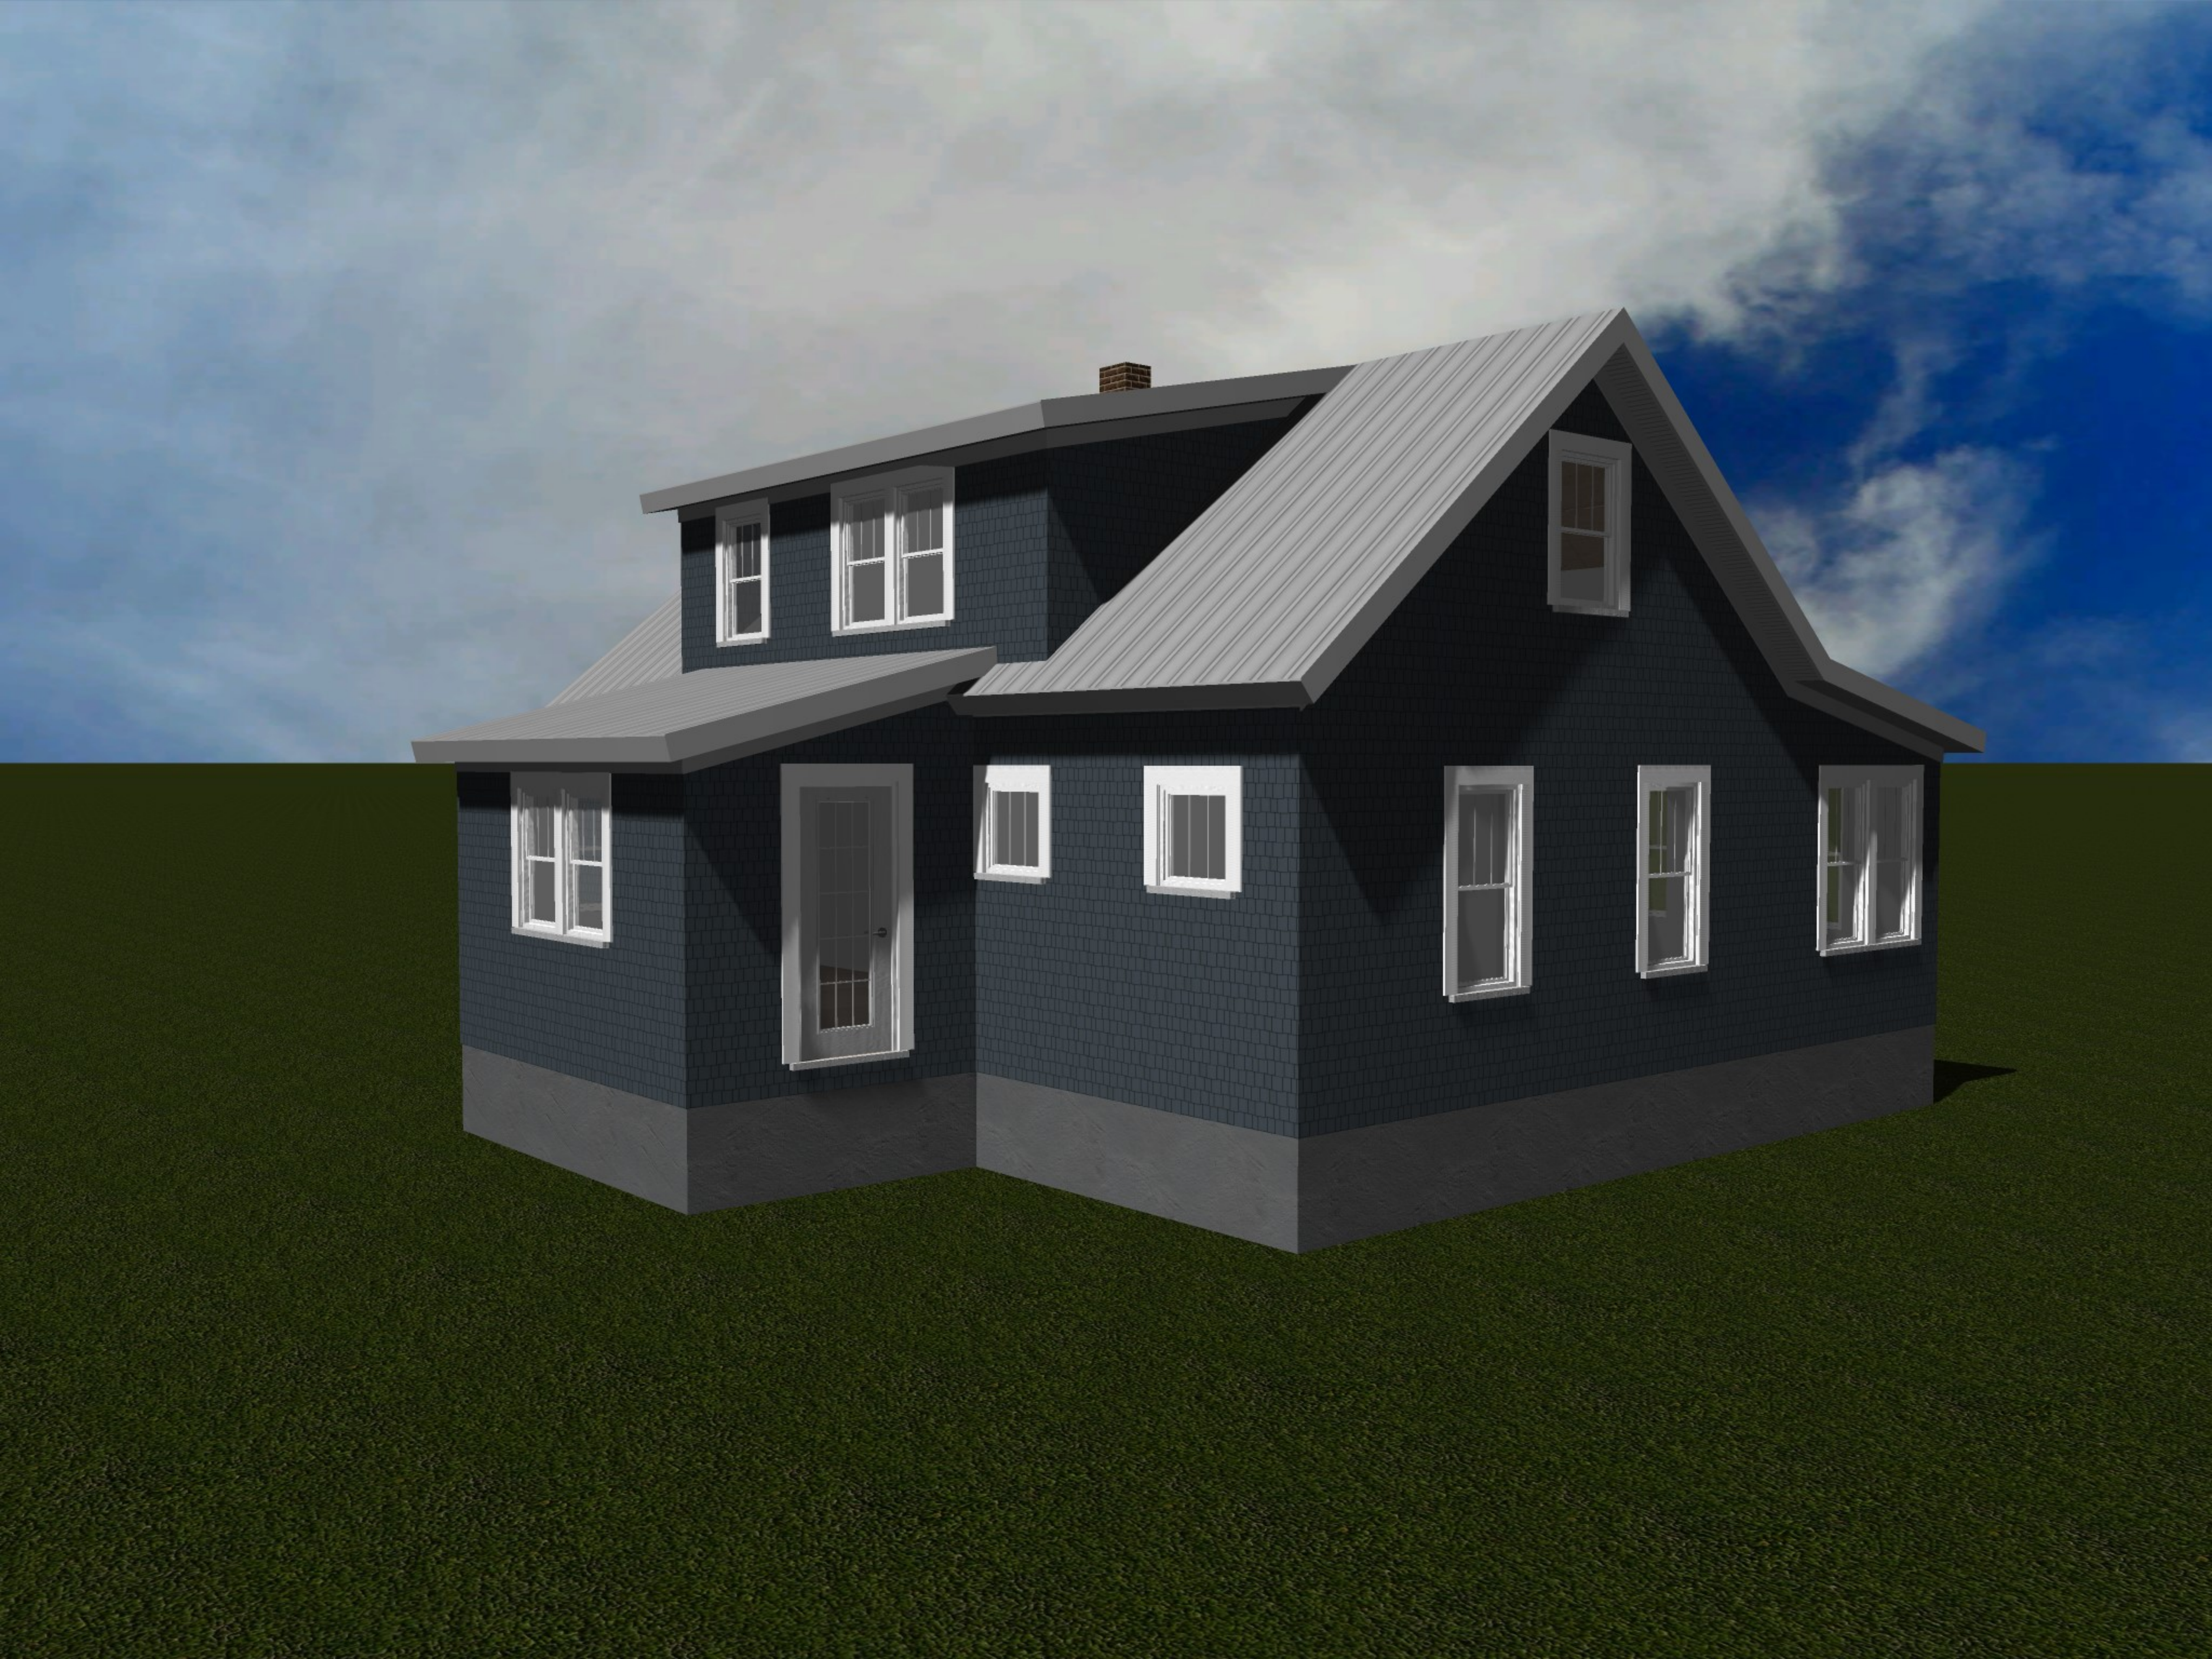



Addition and Remodeling
Haffar Group, LLC

17 North Riverview St.
Dublin, Ohio 43017

RTA Project Number
RA0623

	Date
Preliminary	000000
Bidding	000000
Progress	021424
Construction	000000

Revision	Date
	000000

This Drawing And This Design Are The Copyrighted Property Of Richard Taylor Architects And May Not Be Reproduced, Altered, Or Otherwise Used In Any Manner Without The Written Consent Of Richard Taylor Architects

This Drawing Is Not To Be Submitted For Permits Without The Architect's Seal Below



SOUTH ELEVATION
SCALE: 1/4" = 1'-0"



EAST ELEVATION
SCALE: 1/4" = 1'-0"

Addition and Remodeling
Haffar Group, LLC

17 North Riverview St.
Dublin, Ohio 43017


RTA Project Number
RA0623


	Date
Preliminary	000000
Bidding	000000
Progress	021424
Construction	000000

Revision	Date
	000000

This Drawing And This Design Are The Copyrighted Property Of Richard Taylor Architects And May Not Be Reproduced, Altered, Or Otherwise Used In Any Manner Without The Written Consent Of Richard Taylor Architects

This Drawing Is Not To Be Submitted For Permits Without The Architect's Seal Below

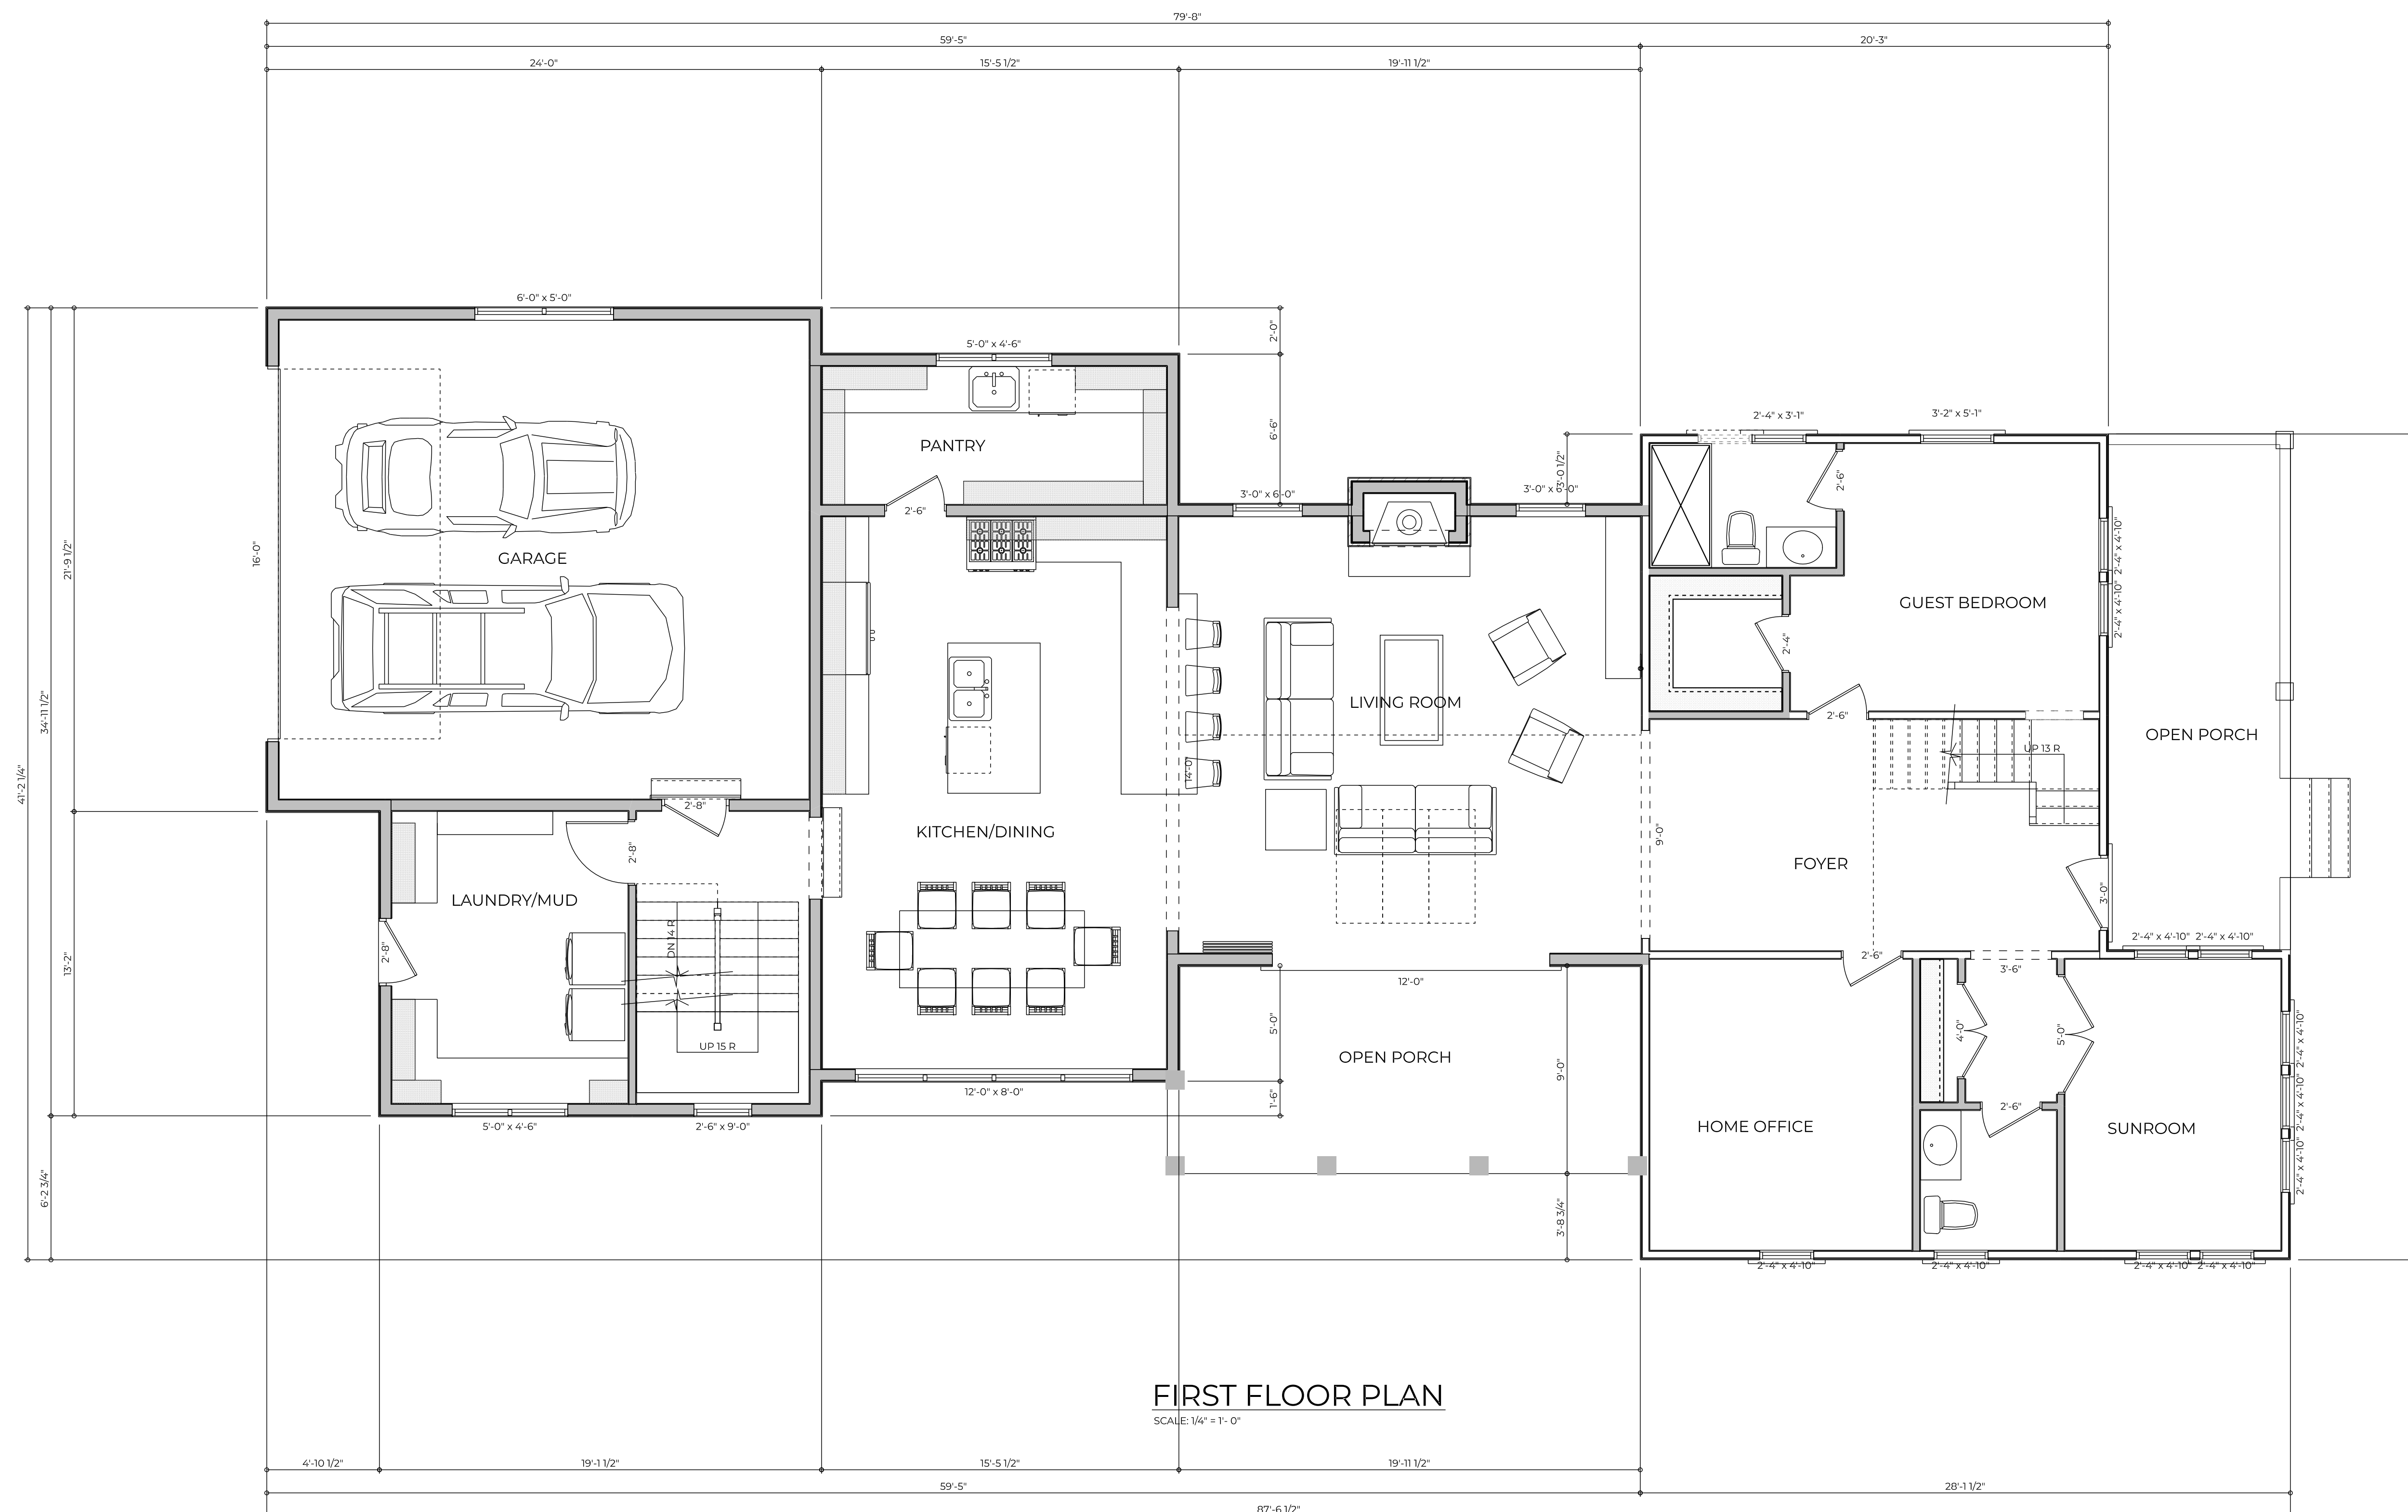

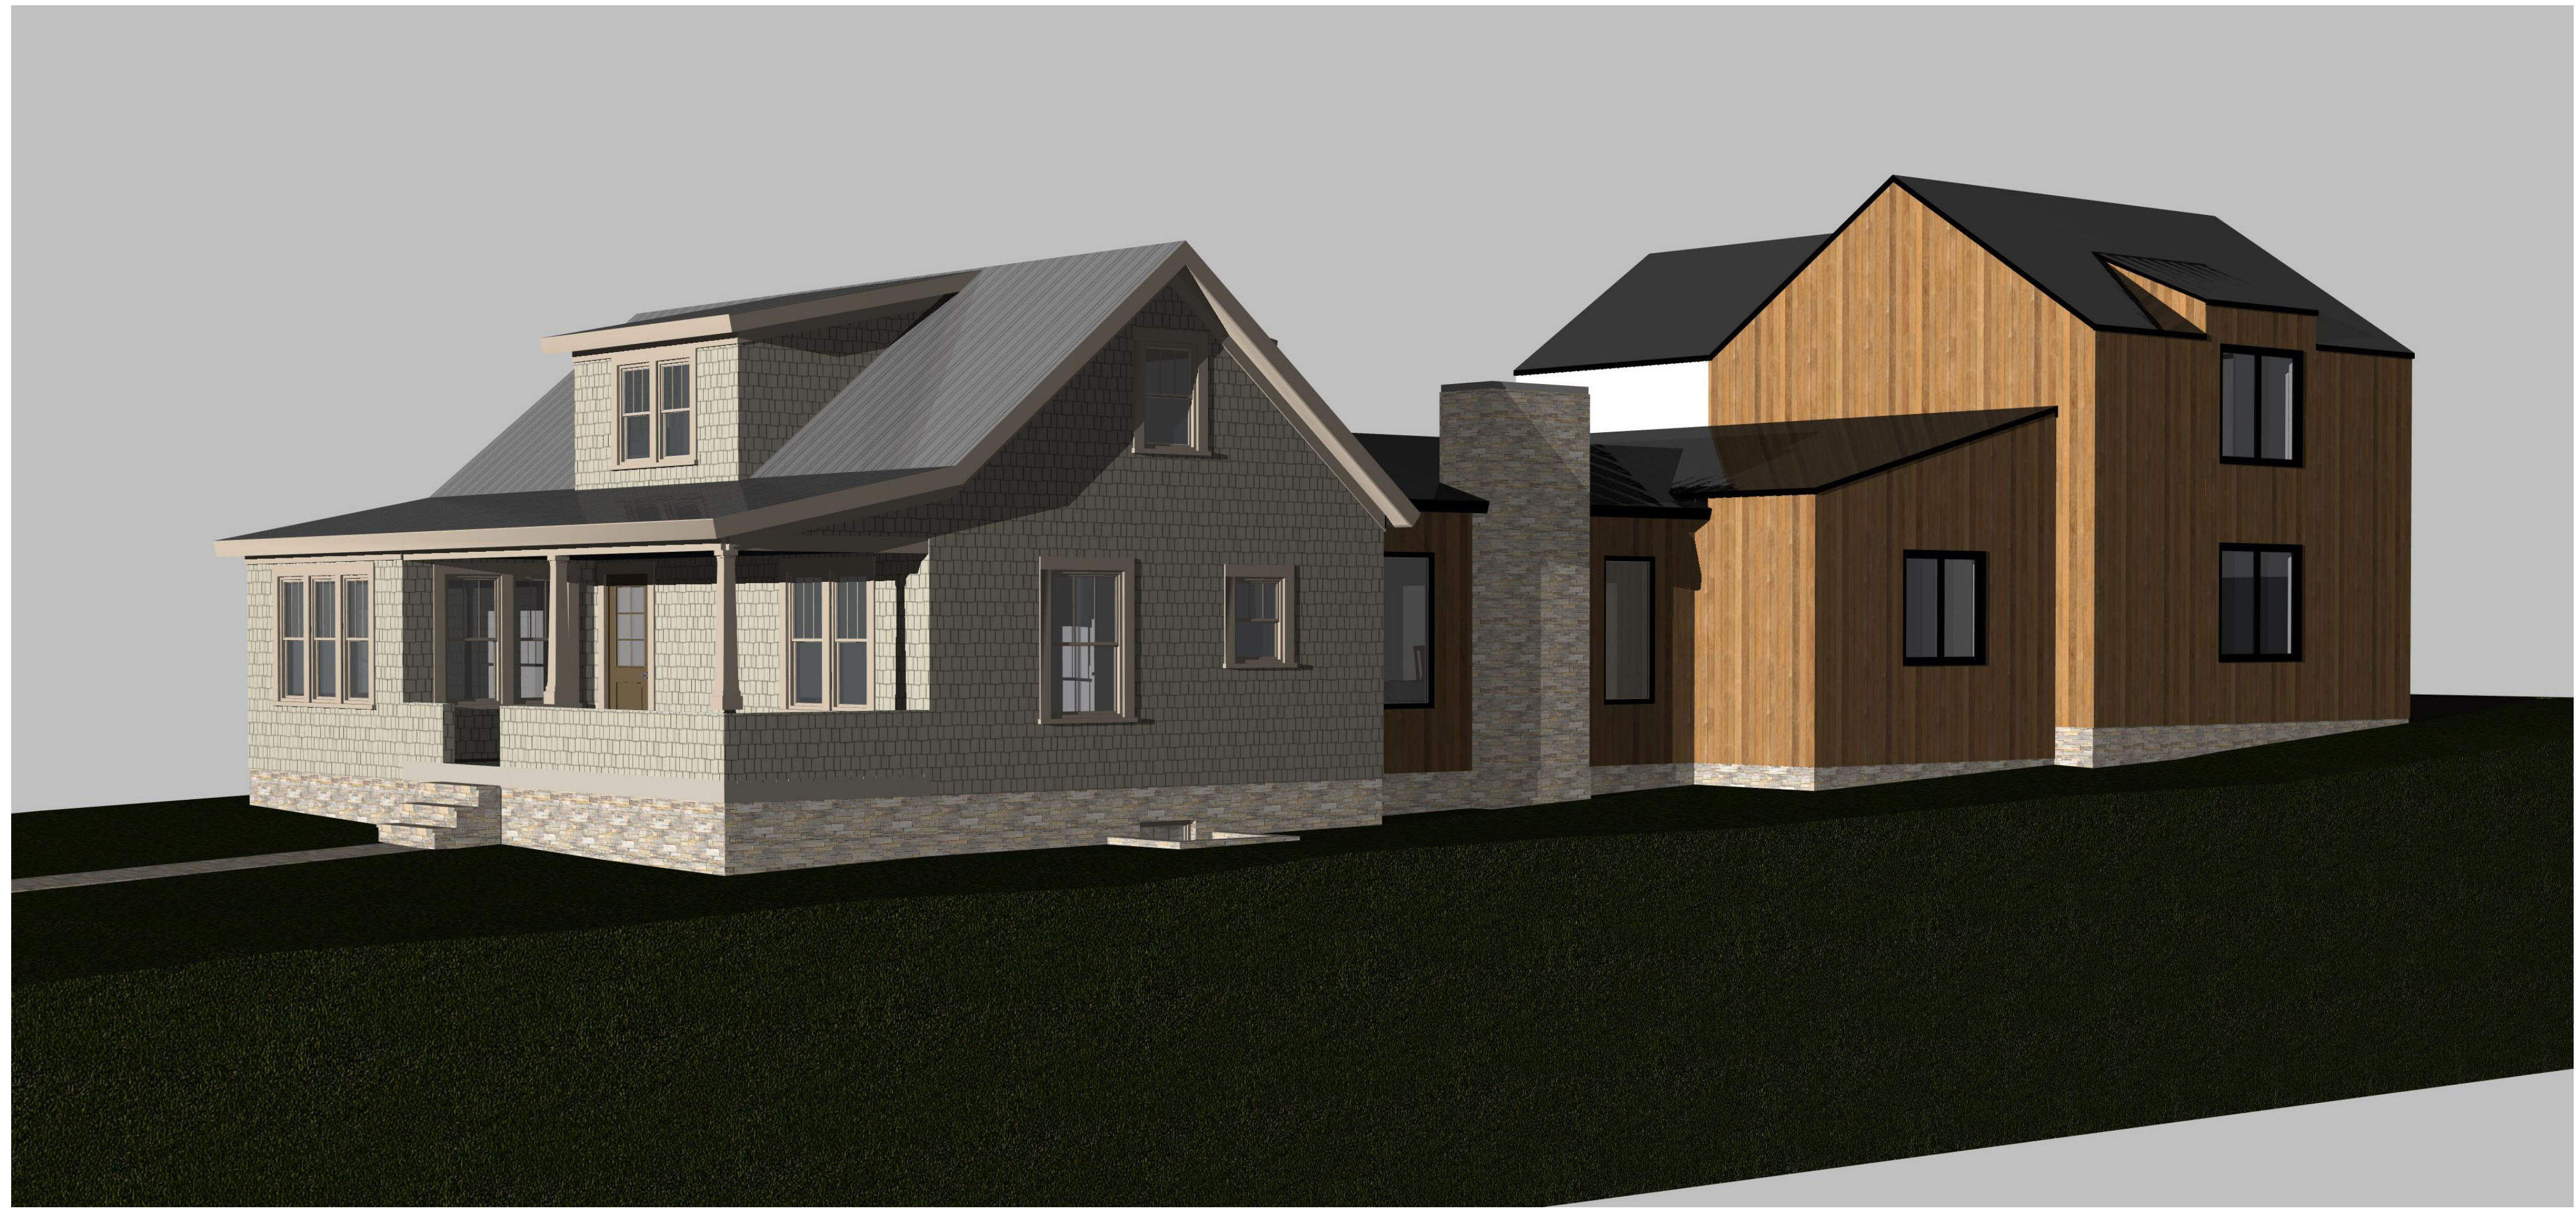

VIEW FROM NORTHEAST



VIEW FROM NORTHWEST

RTA

RICHARD TAYLOR
ARCHITECTS

48 S. High St. Ste. B | Dublin, Ohio 43017
(614) 766-7257 | www.rtastudio.com

Addition and Remodeling
Haffar Group, LLC
17 North Riverview St.
Dublin, Ohio 43017


RTA Project Number
RA0623

	Date
Preliminary	000000
Bidding	000000
Progress	021424
Construction	000000

Revision	Date
	000000

This Drawing And This Design Are The Copyrighted Property Of Richard Taylor Architects And May Not Be Reproduced, Altered, Or Otherwise Used In Any Manner Without The Written Consent Of Richard Taylor Architects

This Drawing Is Not To Be Submitted For Permits Without The Architect's Seal Below

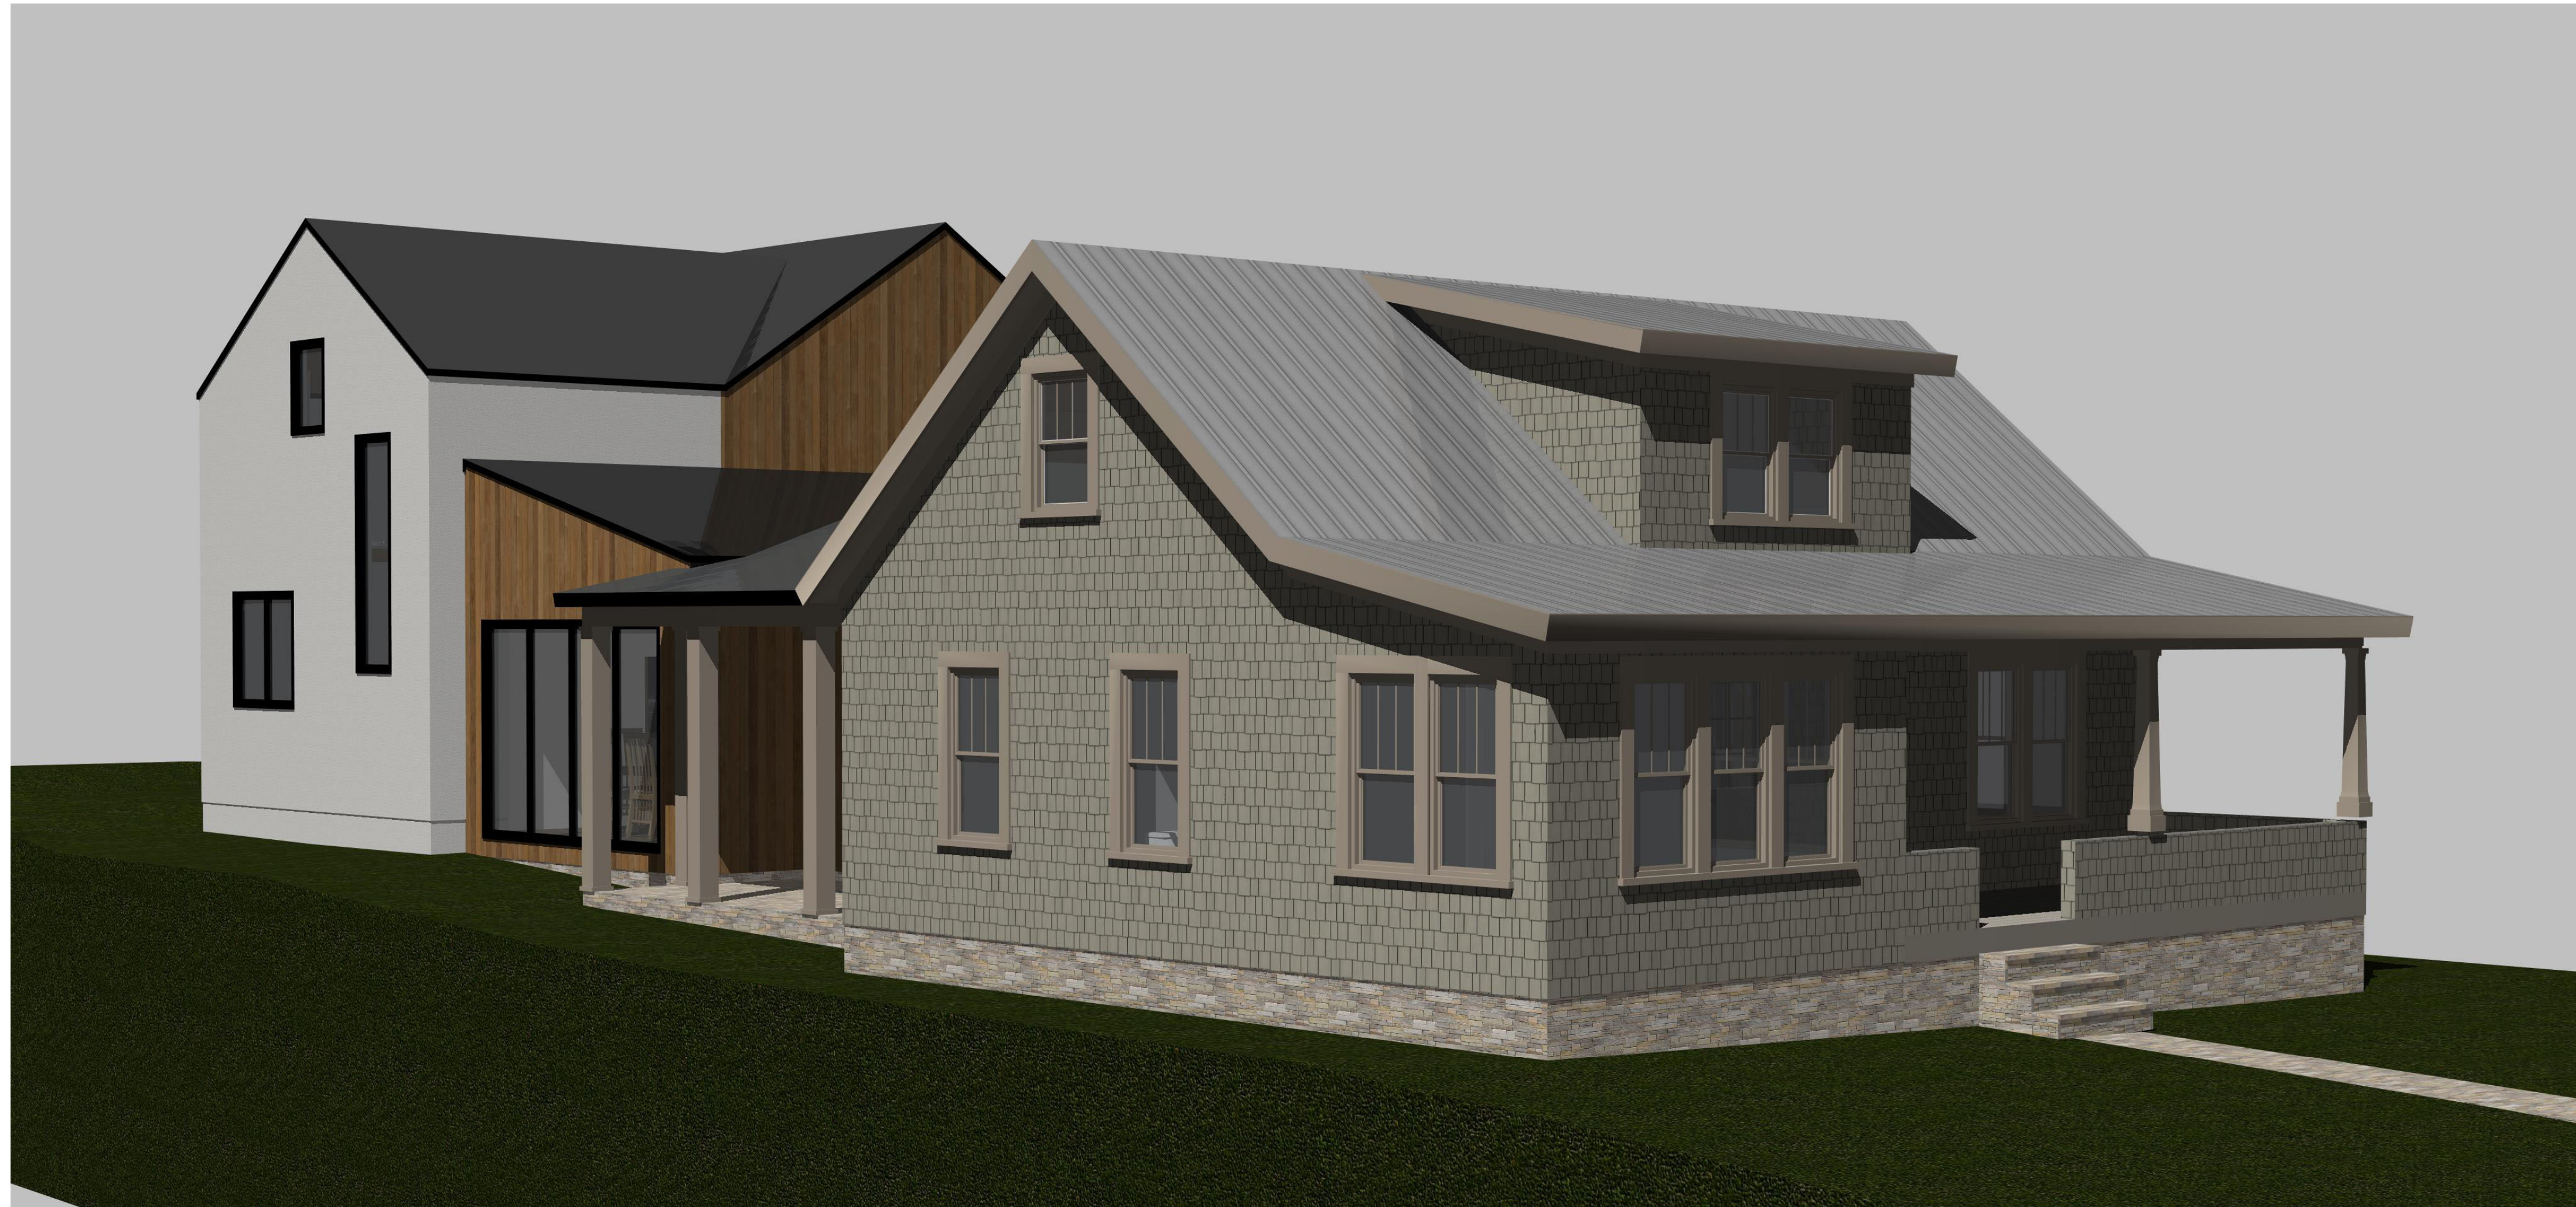

VIEW FROM SOUTHEAST

RTA

RICHARD TAYLOR
ARCHITECTS

48 S. High St. Ste. B | Dublin, Ohio 43017
(614) 766-7257 | www.rtastudio.com

Addition and Remodeling
Haffar Group, LLC

17 North Riverview St.
Dublin, Ohio 43017

RTA Project Number
RA0623

	Date
Preliminary	000000
Bidding	000000
Progress	021424
Construction	000000


Revision	Date
	000000

This Drawing And This Design Are The Copyrighted Property Of Richard Taylor Architects And May Not Be Reproduced, Altered, Or Otherwise Used In Any Manner Without The Written Consent Of Richard Taylor Architects

This Drawing Is Not To Be Submitted For Permits Without The Architect's Seal Below



VIEW FROM SOUTHWEST

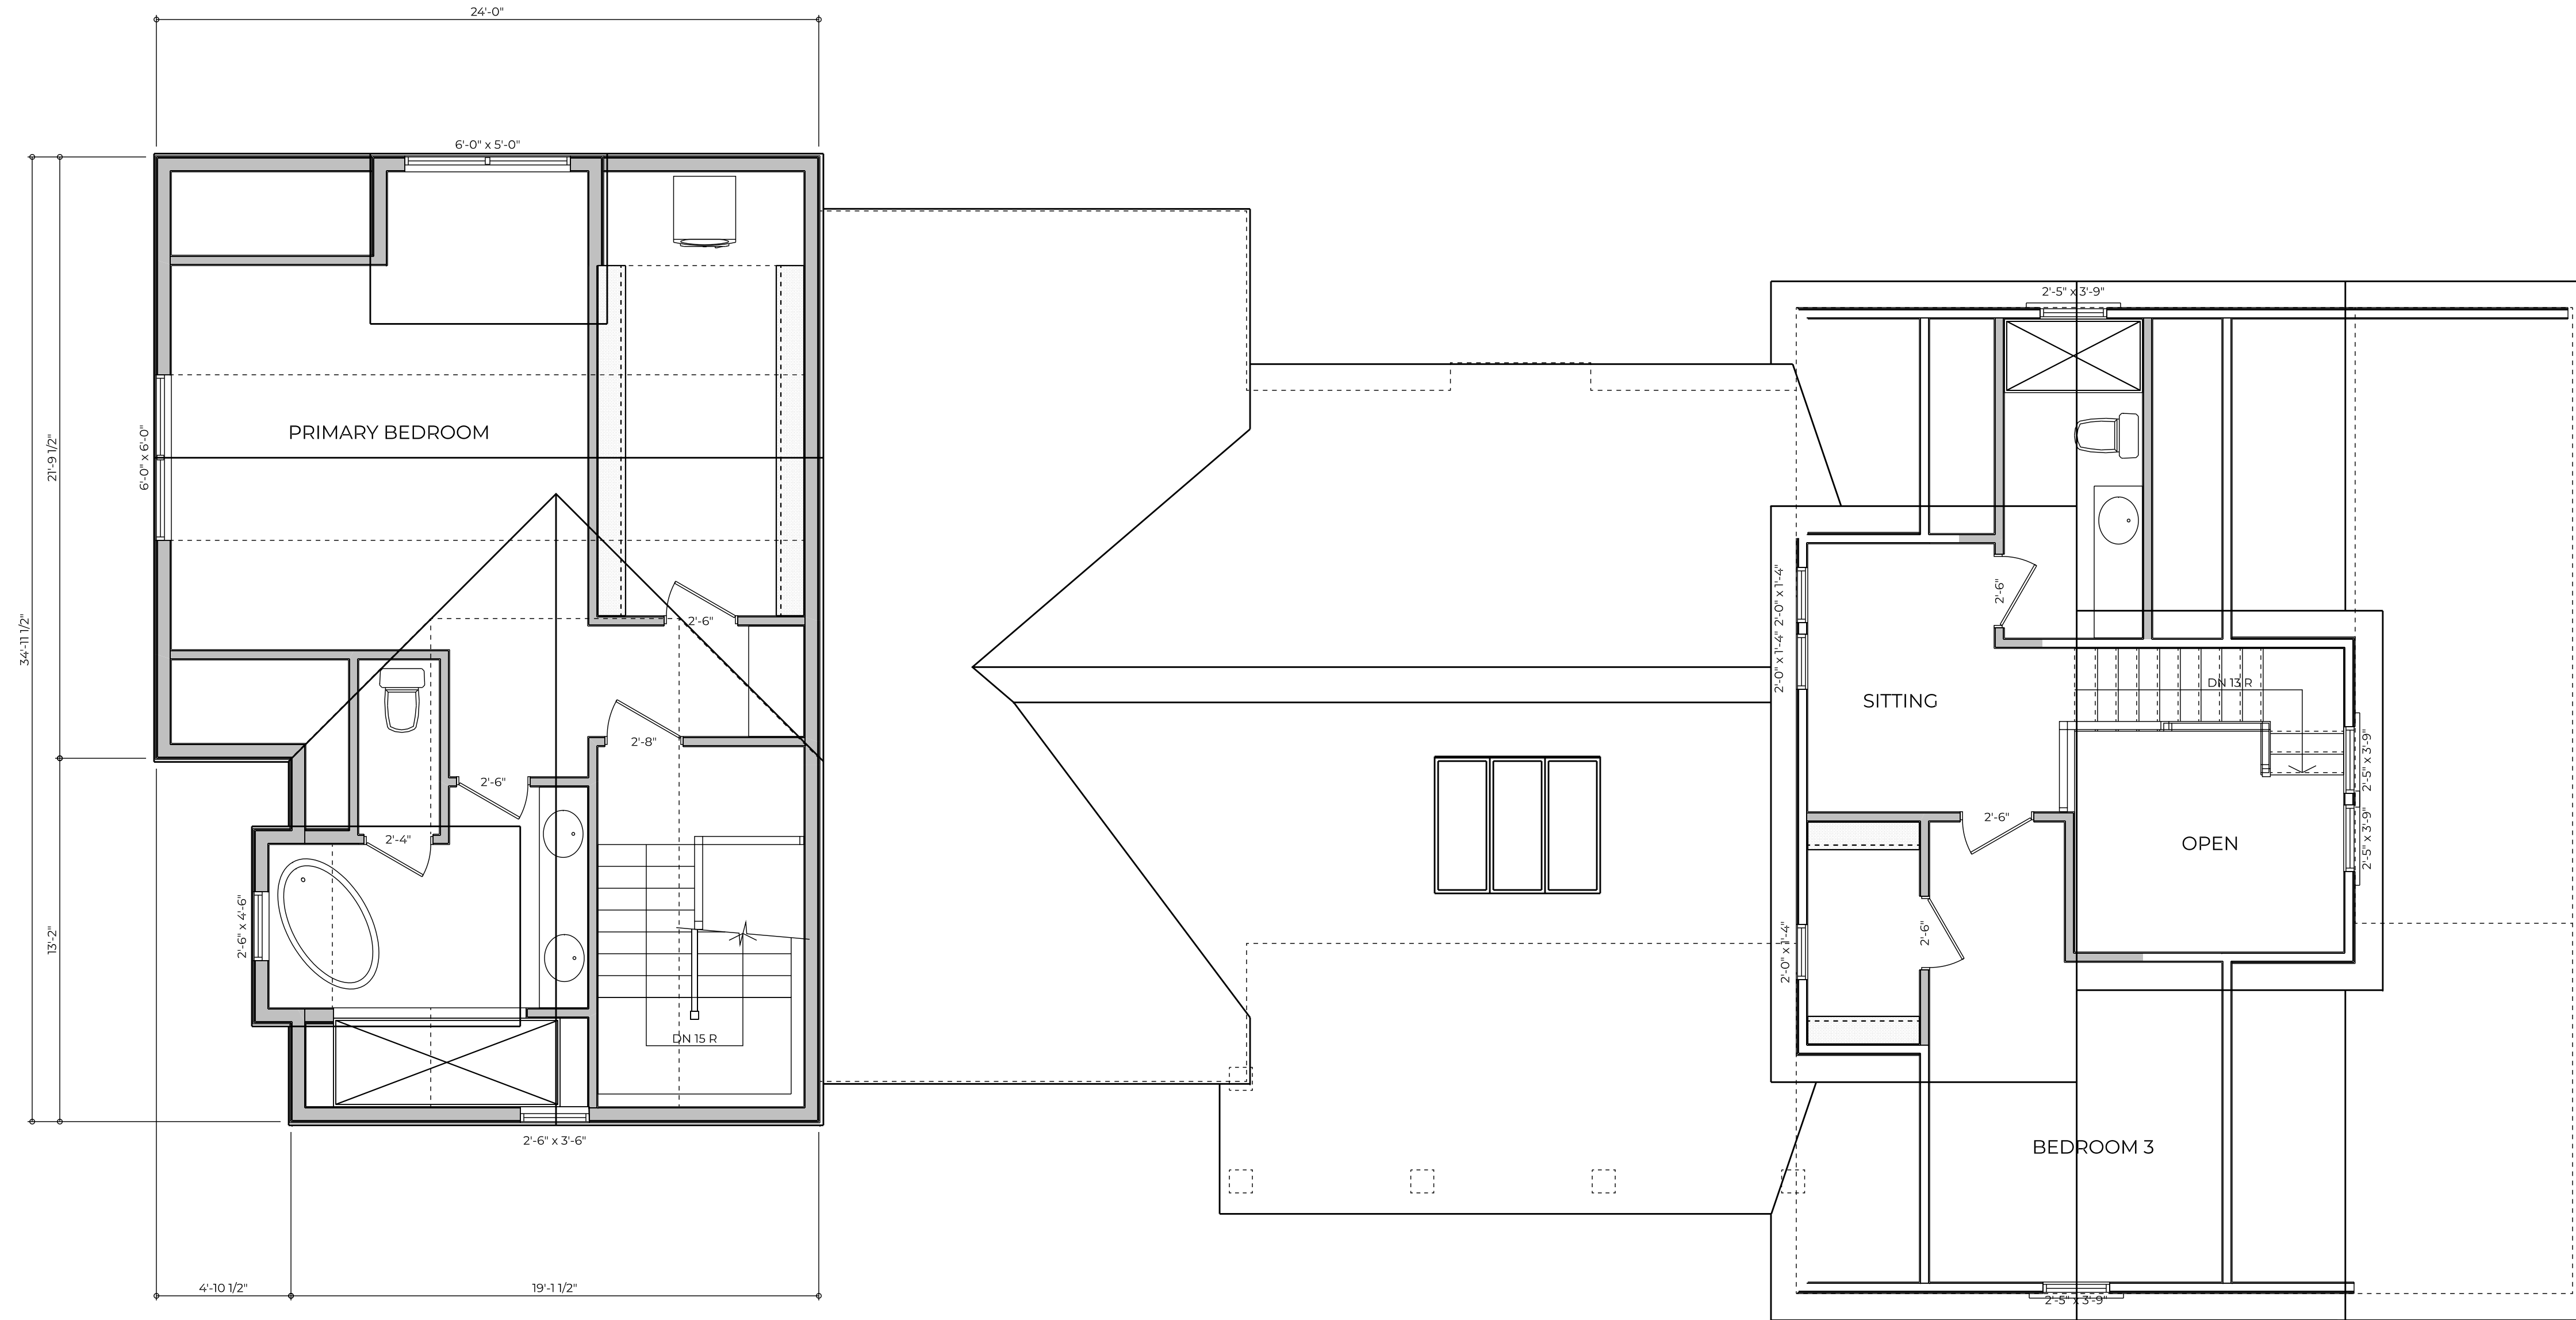

SECOND FLOOR PLAN

SCALE: 1/4" = 1'-0"

Addition and Remodeling
Haffar Group, LLC

17 North Riverview St.
Dublin, Ohio 43017

RTA Project Number
RA0623

	Date
Preliminary	000000
Bidding	000000
Progress	021424
Construction	000000

Revision	Date
	000000

This Drawing And This Design Are The Copyrighted Property Of Richard Taylor Architects And May Not Be Reproduced, Altered, Or Otherwise Used In Any Manner Without The Written Consent Of Richard Taylor Architects


This Drawing Is Not To Be Submitted For Permits Without The Architect's Seal Below

	Date
Preliminary	000000
Bidding	000000
Progress	021424
Construction	000000


Revision	Date
	000000

This Drawing And This Design Are The Copyrighted Property Of Richard Taylor Architects And May Not Be Reproduced, Altered, Or Otherwise Used In Any Manner Without The Written Consent Of Richard Taylor Architects

This Drawing Is Not To Be Submitted For Permits Without The Architect's Seal Below

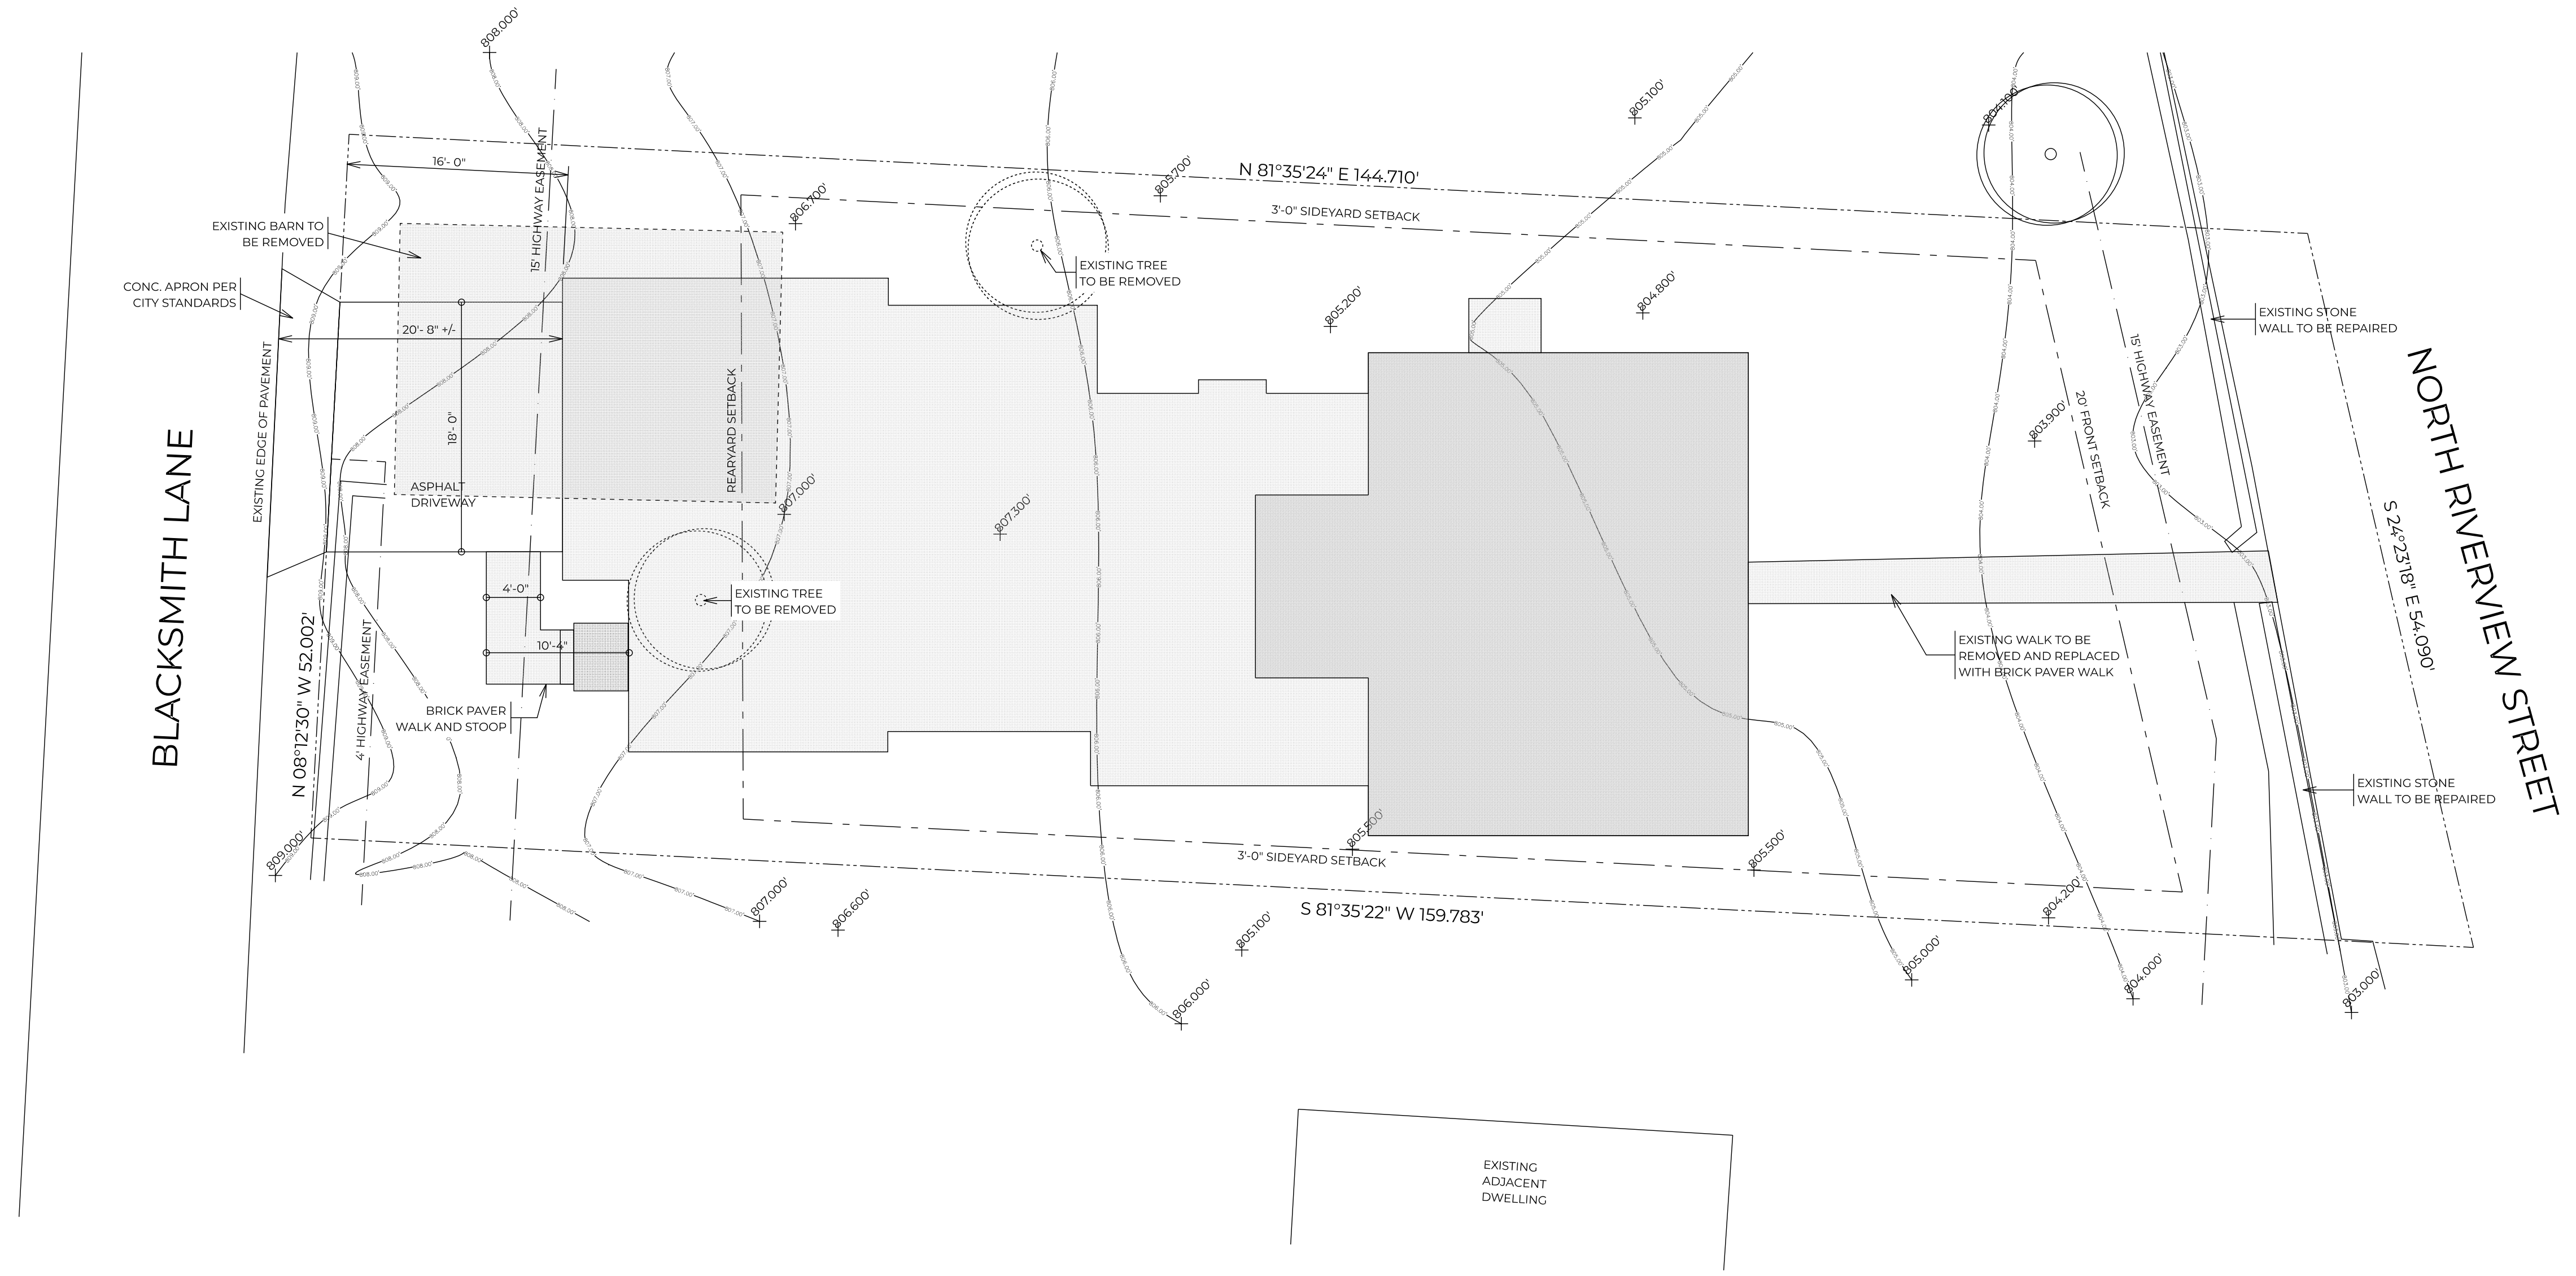

SITE PLAN
SCALE: 1/8" = 1'-0"

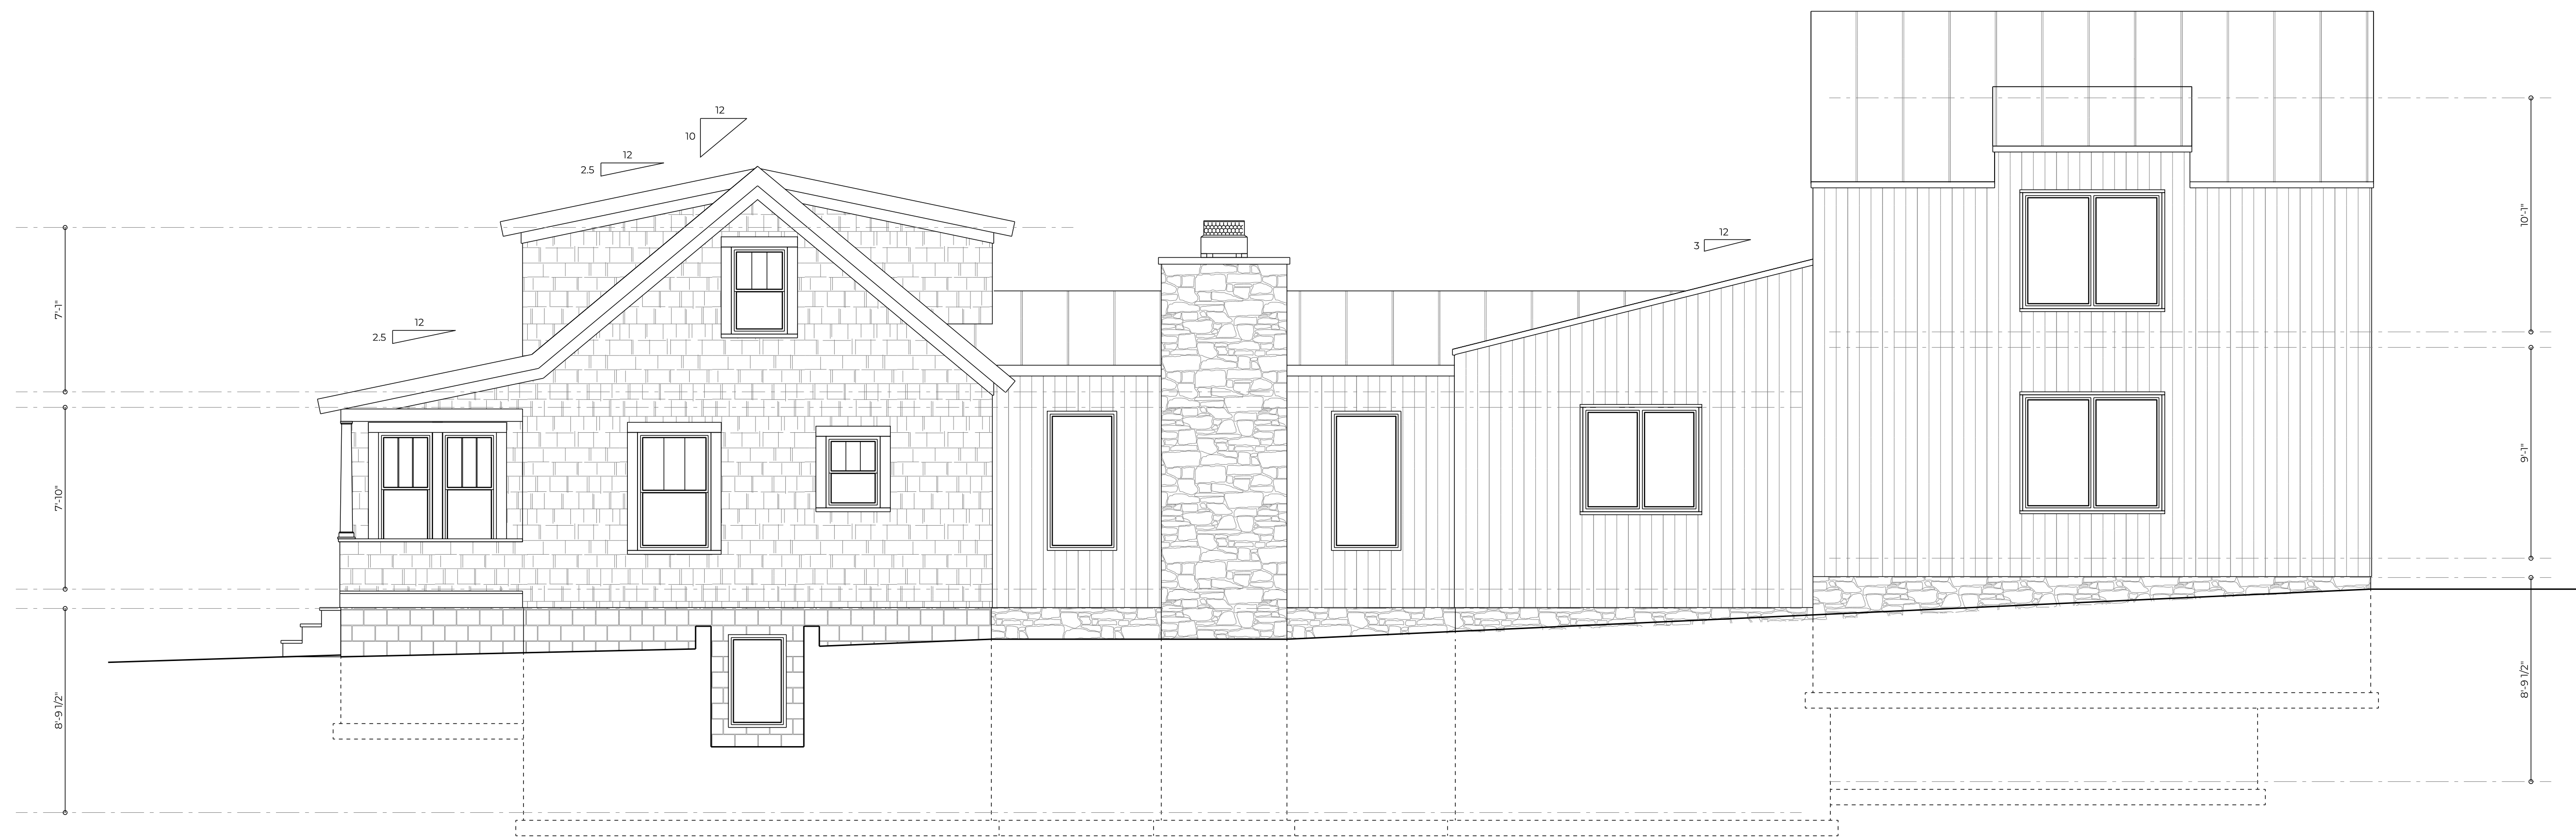

NORTH ELEVATION

SCALE: 1/4" = 1'-0"



WEST ELEVATION

SCALE: 1/4" = 1'-0"

Addition and Remodeling
Haffar Group, LLC

17 North Riverview St.
Dublin, Ohio 43017

RTA Project Number

RA0623

	Date
Preliminary	000000
Bidding	000000
Progress	021424
Construction	000000

Revision	Date
	000000

This Drawing And This Design Are The Copyrighted Property Of Richard Taylor Architects And May Not Be Reproduced, Altered, Or Otherwise Used In Any Manner Without The Written Consent Of Richard Taylor Architects

This Drawing Is Not To Be Submitted For Permits Without The Architect's Seal Below