




1 Front Elevation
1/4" = 1'-0"

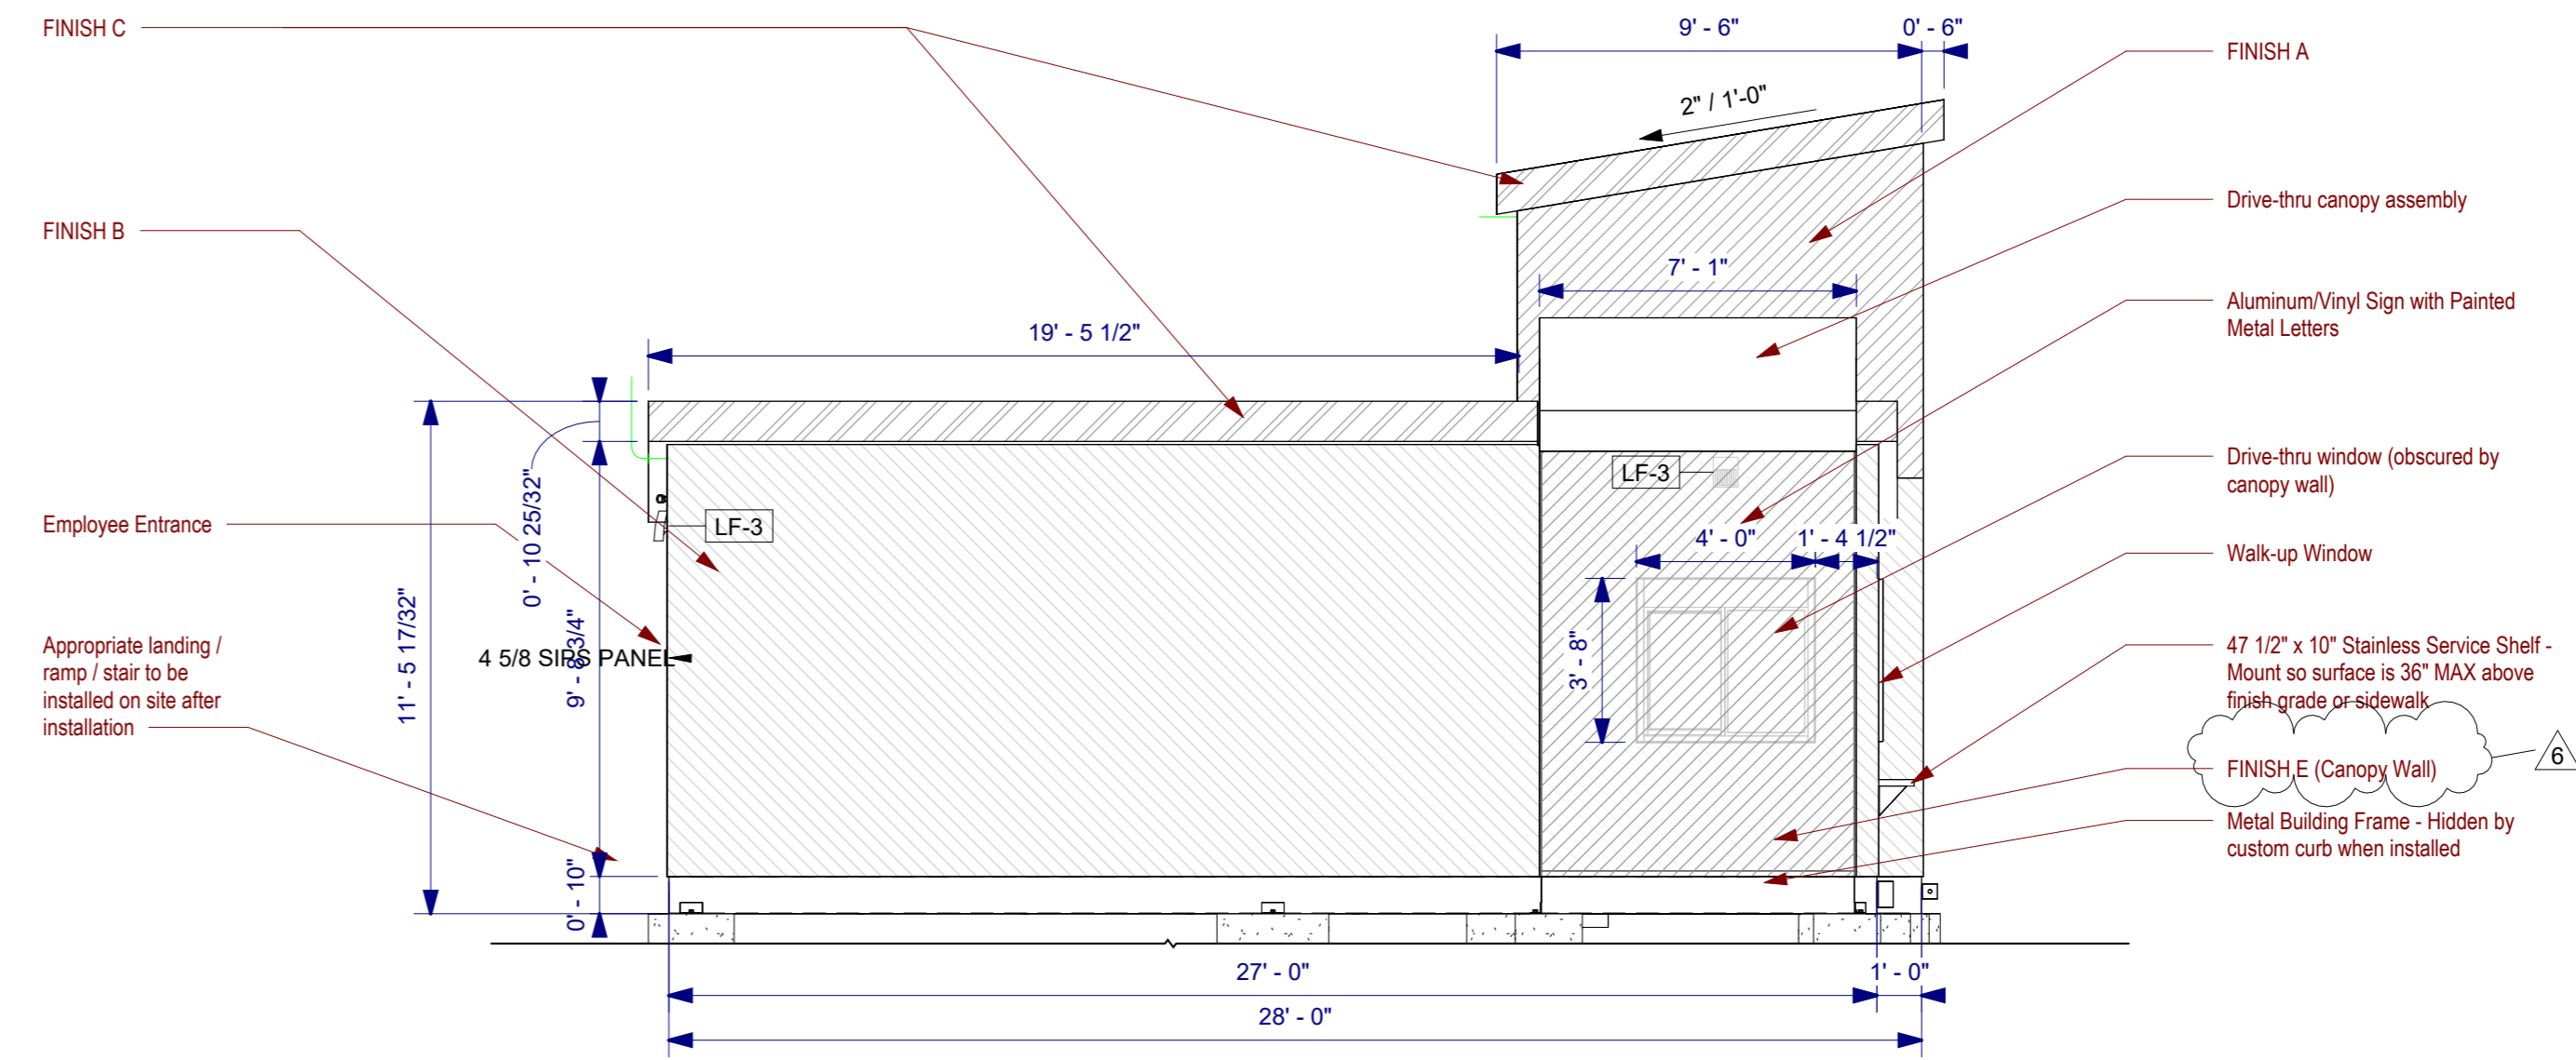

3 Service Elevation
1/4" = 1'-0"

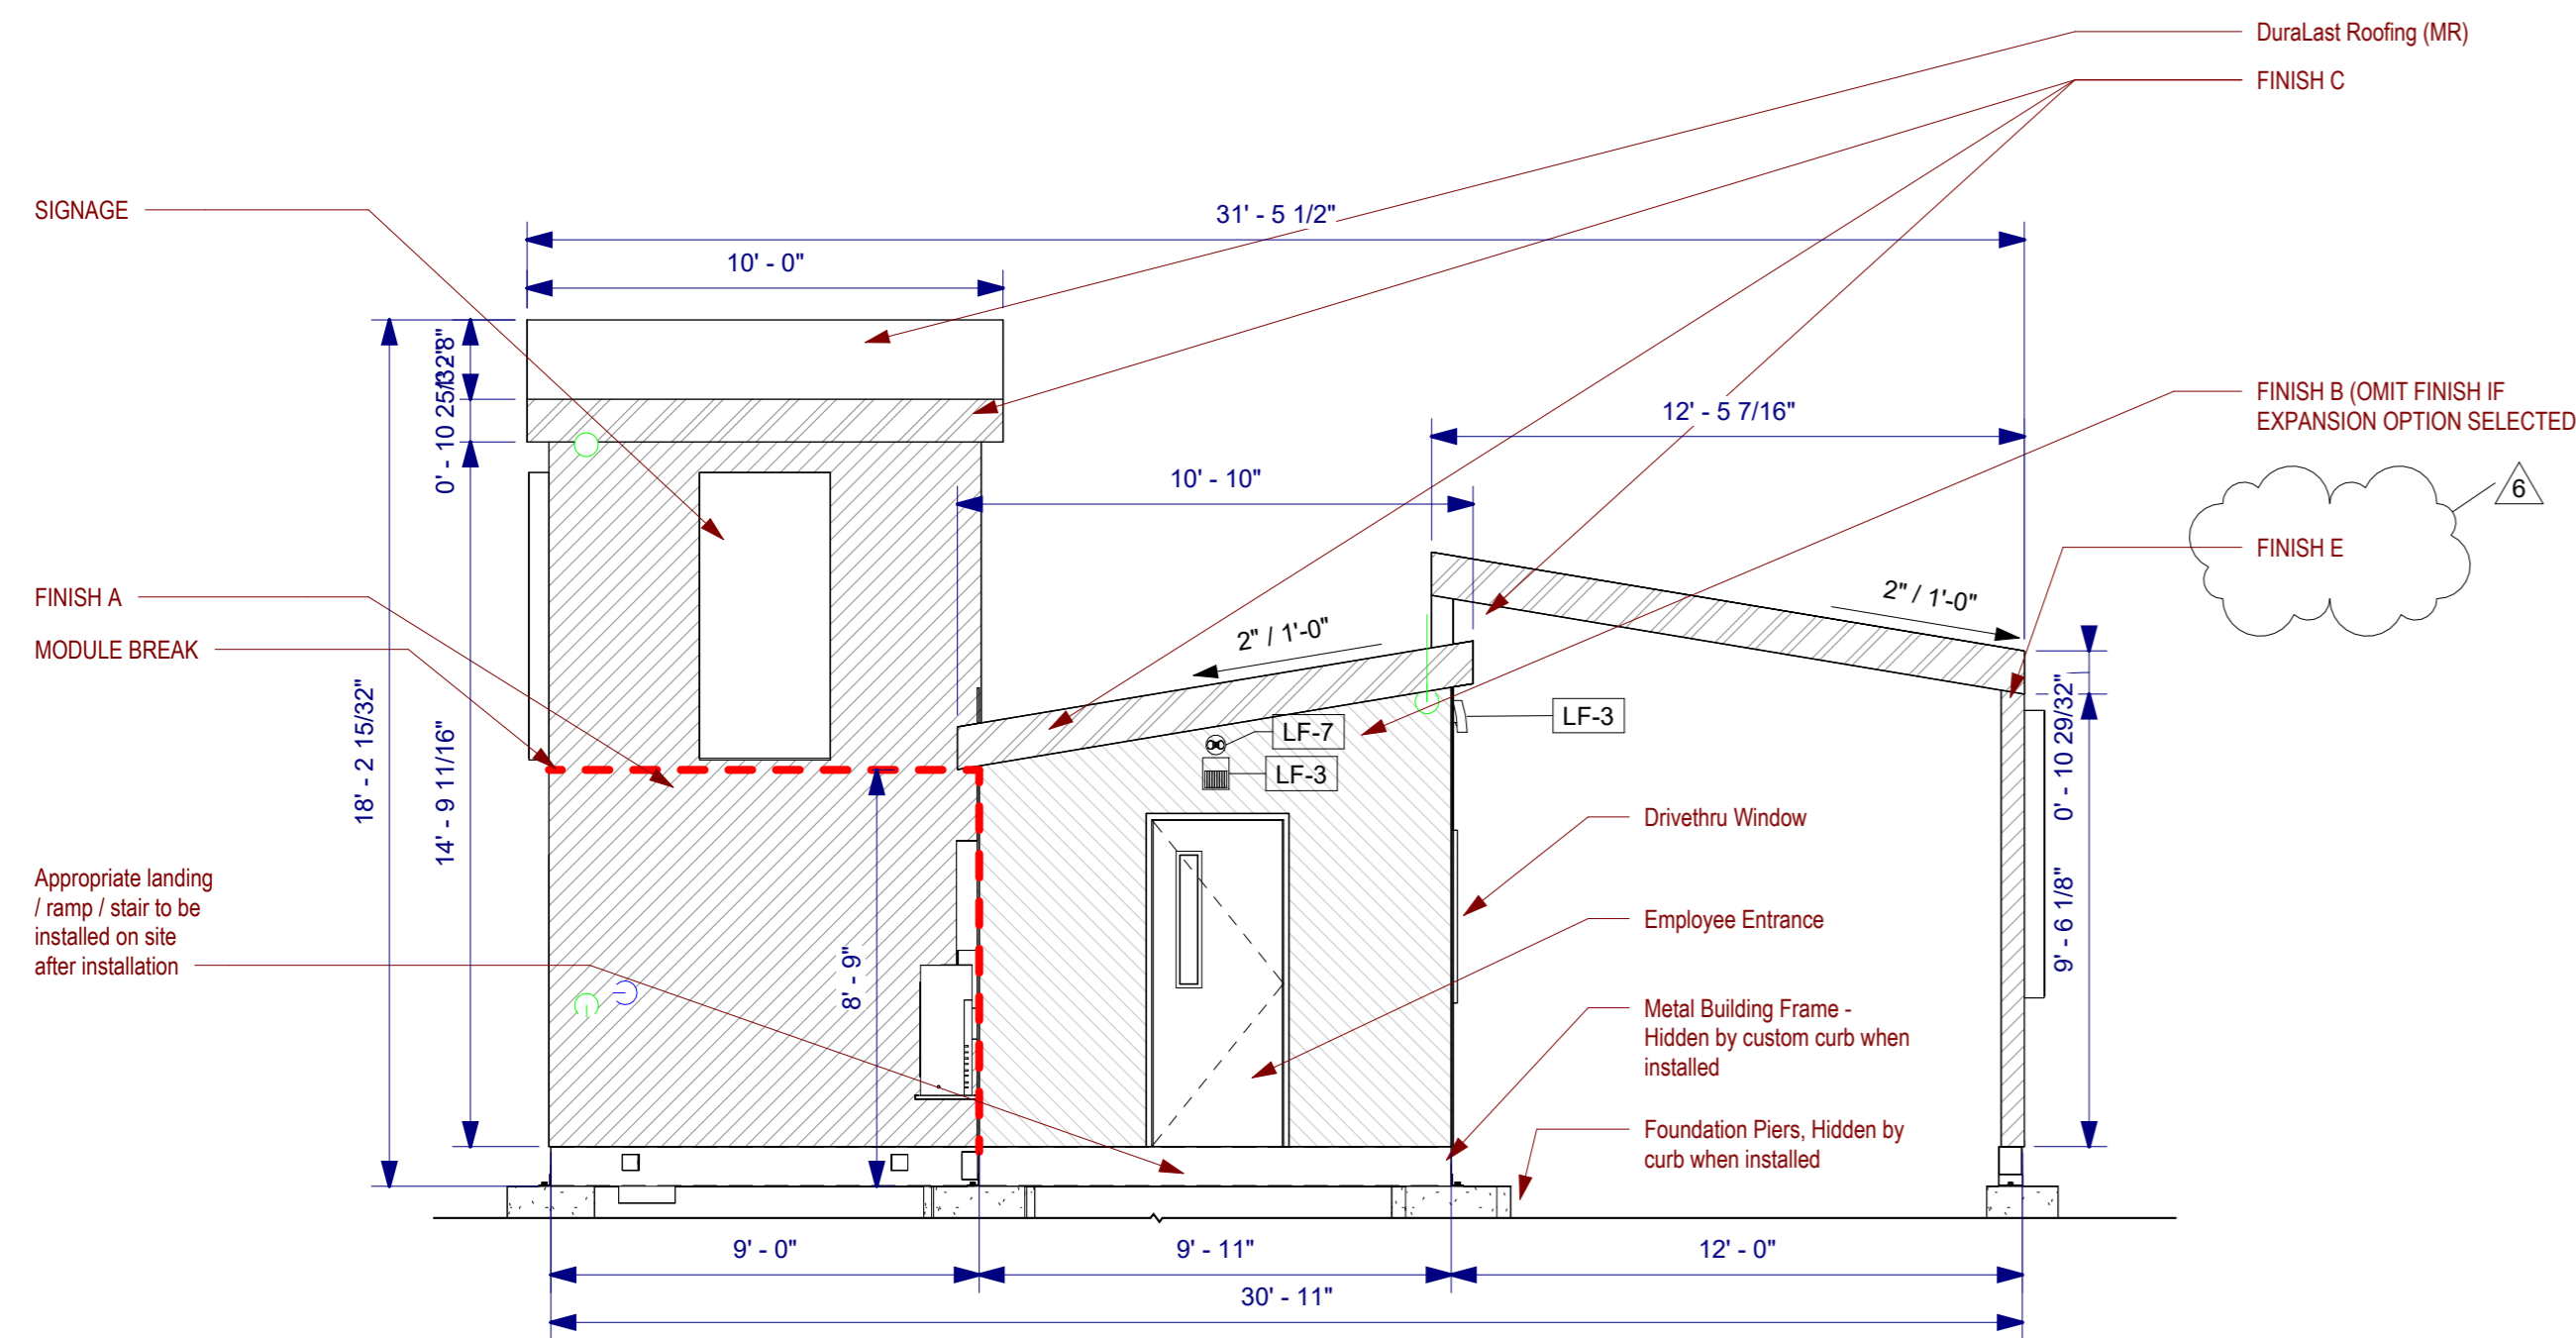

2 Rear Elevation
1/4" = 1'-0"

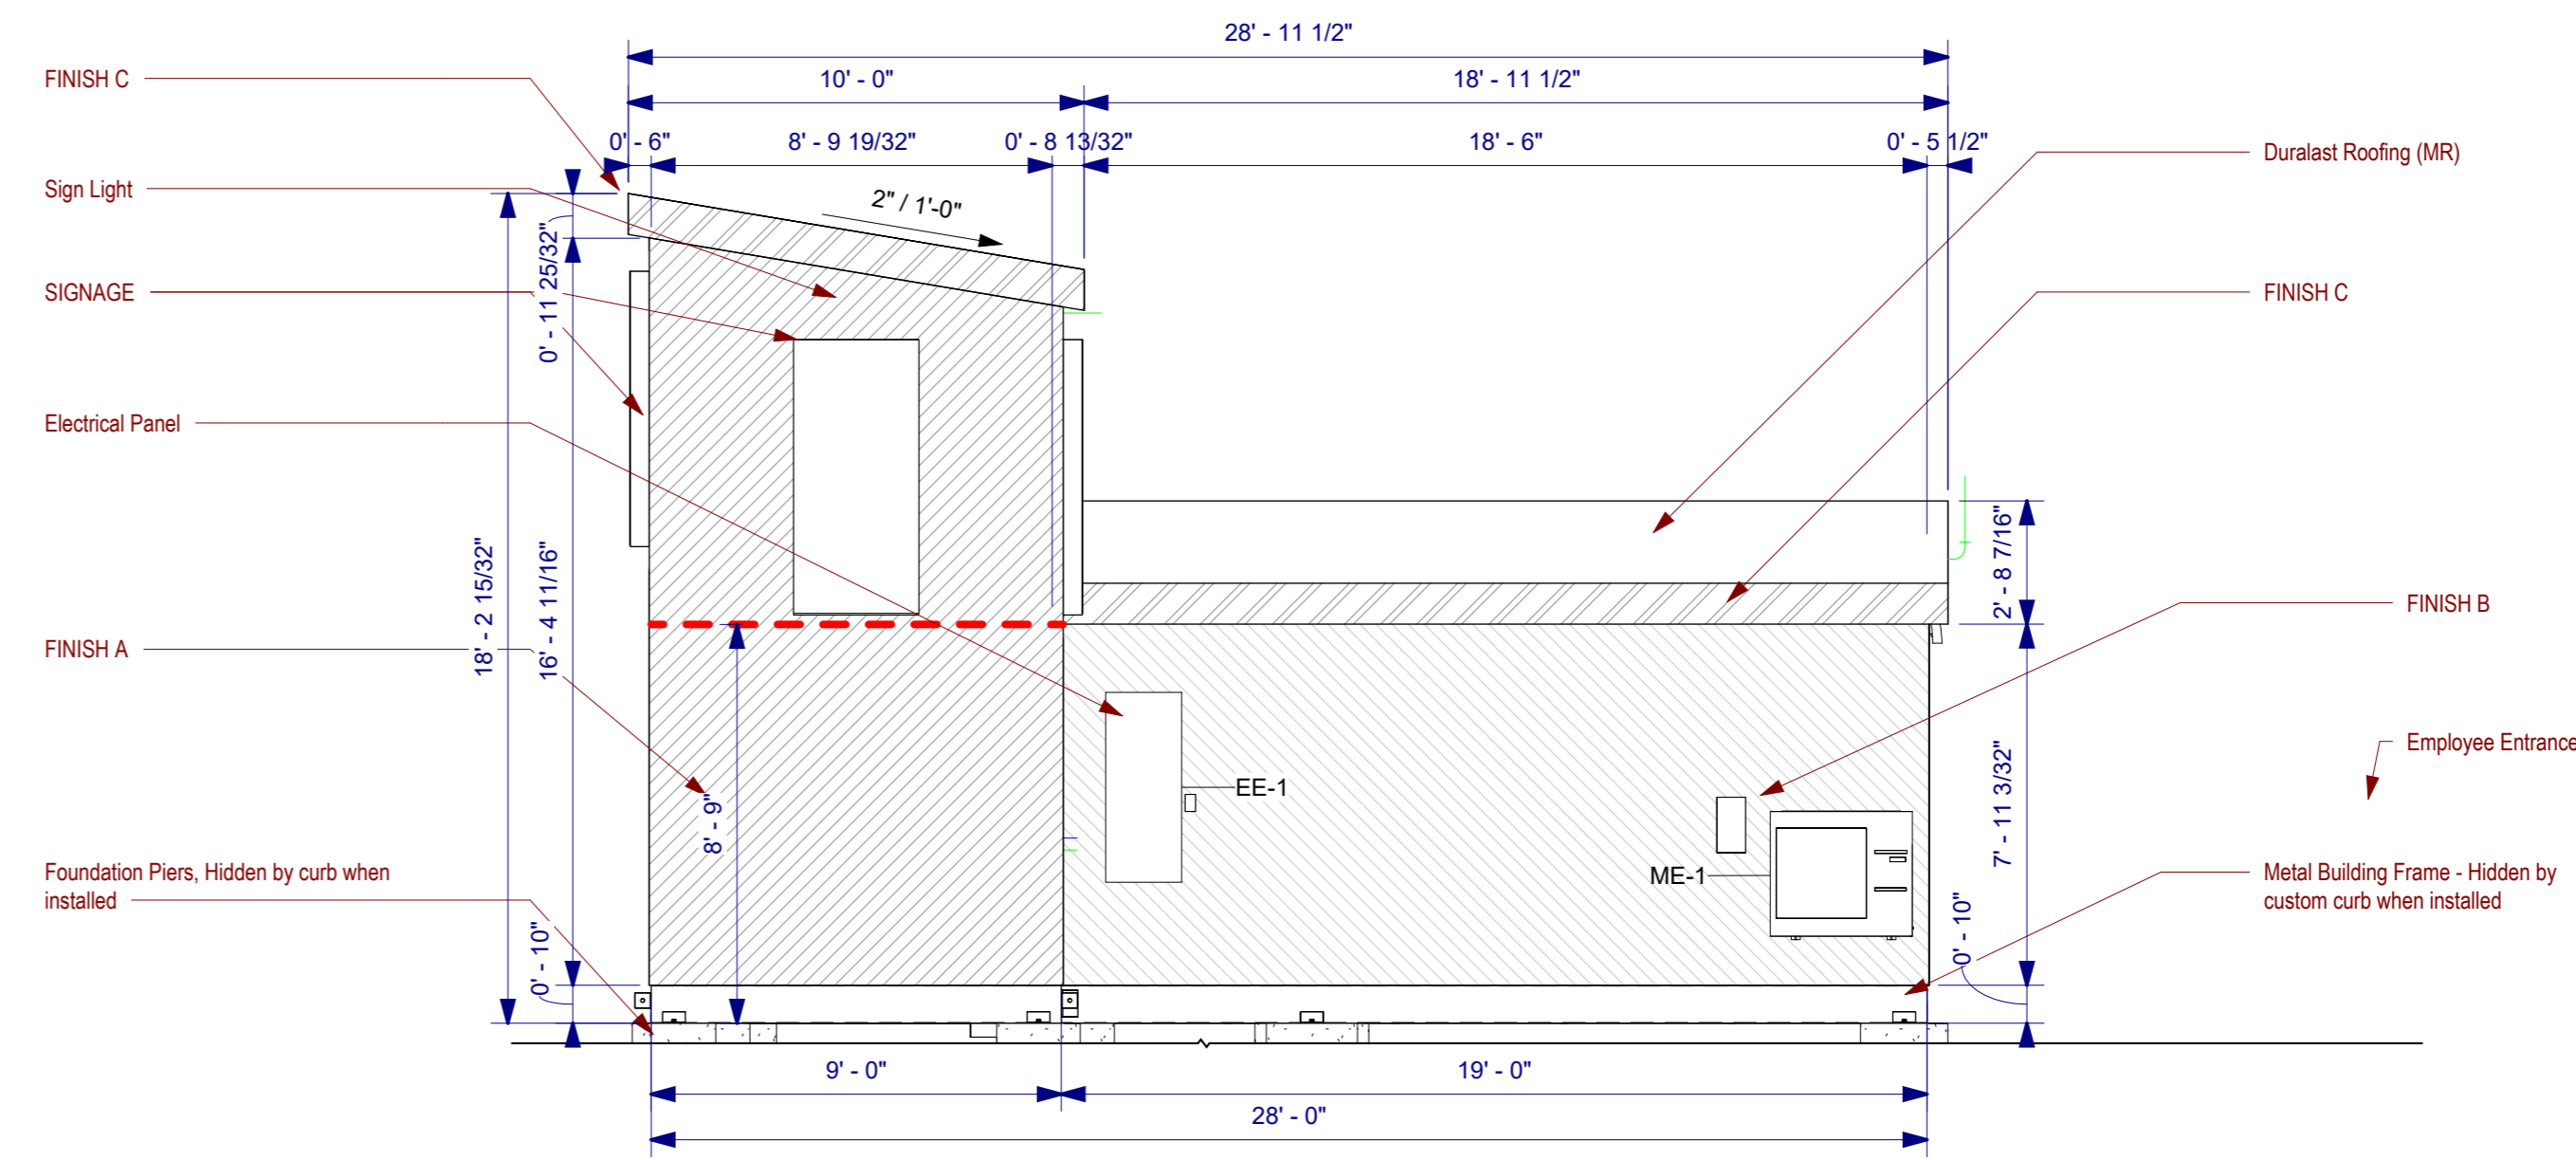

4 Tower Elevation
1/4" = 1'-0"

EXTERIOR FINISH TABLE
COLOR SCHEME / MATERIAL - COLOR

MARK	DESCRIPTION
4	STONE / ALUMINUM
A	FastPlank Aluminum Siding - 6" - Black (CCRR-0480) -OR- Evolve Stone (ESR-3970)
B	FastPlank Aluminum Siding - 6" - Grey (CCRR-0480) -OR- Evolve Stone (ESR-3970)
C	Exceptional Metals Fascia Cover - Orange
D	FastPlank Aluminum Siding - 6" - Dark Cherry (CCRR-0480) -OR- Evolve Stone (ESR-3970)
E	Evolve Stone (ESR-3970) -OR- Versetta Stone (ESR-2859) -OR- SilverMine Stone (ESR-4787)
MR	ALL ROOF SURFACES - DuroLast DL40 Membrane Roof (UL ER10128-01) (Grey unless specified in order)

ENGINEER

No.	Description	Date
6	Additional Exterior Finishes	8/24/2023
8	EXPANSION OPTION	12/11/2023

BIGGBY SMSD OHIO

Exterior Elevations /
Finishes

Project number
Date 1/26/2024
Drawn by KS

A201

Scale 1/4" = 1'-0"
0 3' 6' 9' 12'

PATENT: US D911,553