


BEHAL | SAMPSON | DIETZ
ARCHITECTURE & CONSTRUCTION


990 WEST THIRD AVENUE
COLUMBUS, OHIO 43212
TELEPHONE 614-464-1933
FACSIMILE 614-298-2149
www.BSDARCHITECTS.com

CODED ELEVATION NOTES

MARK	NOTE

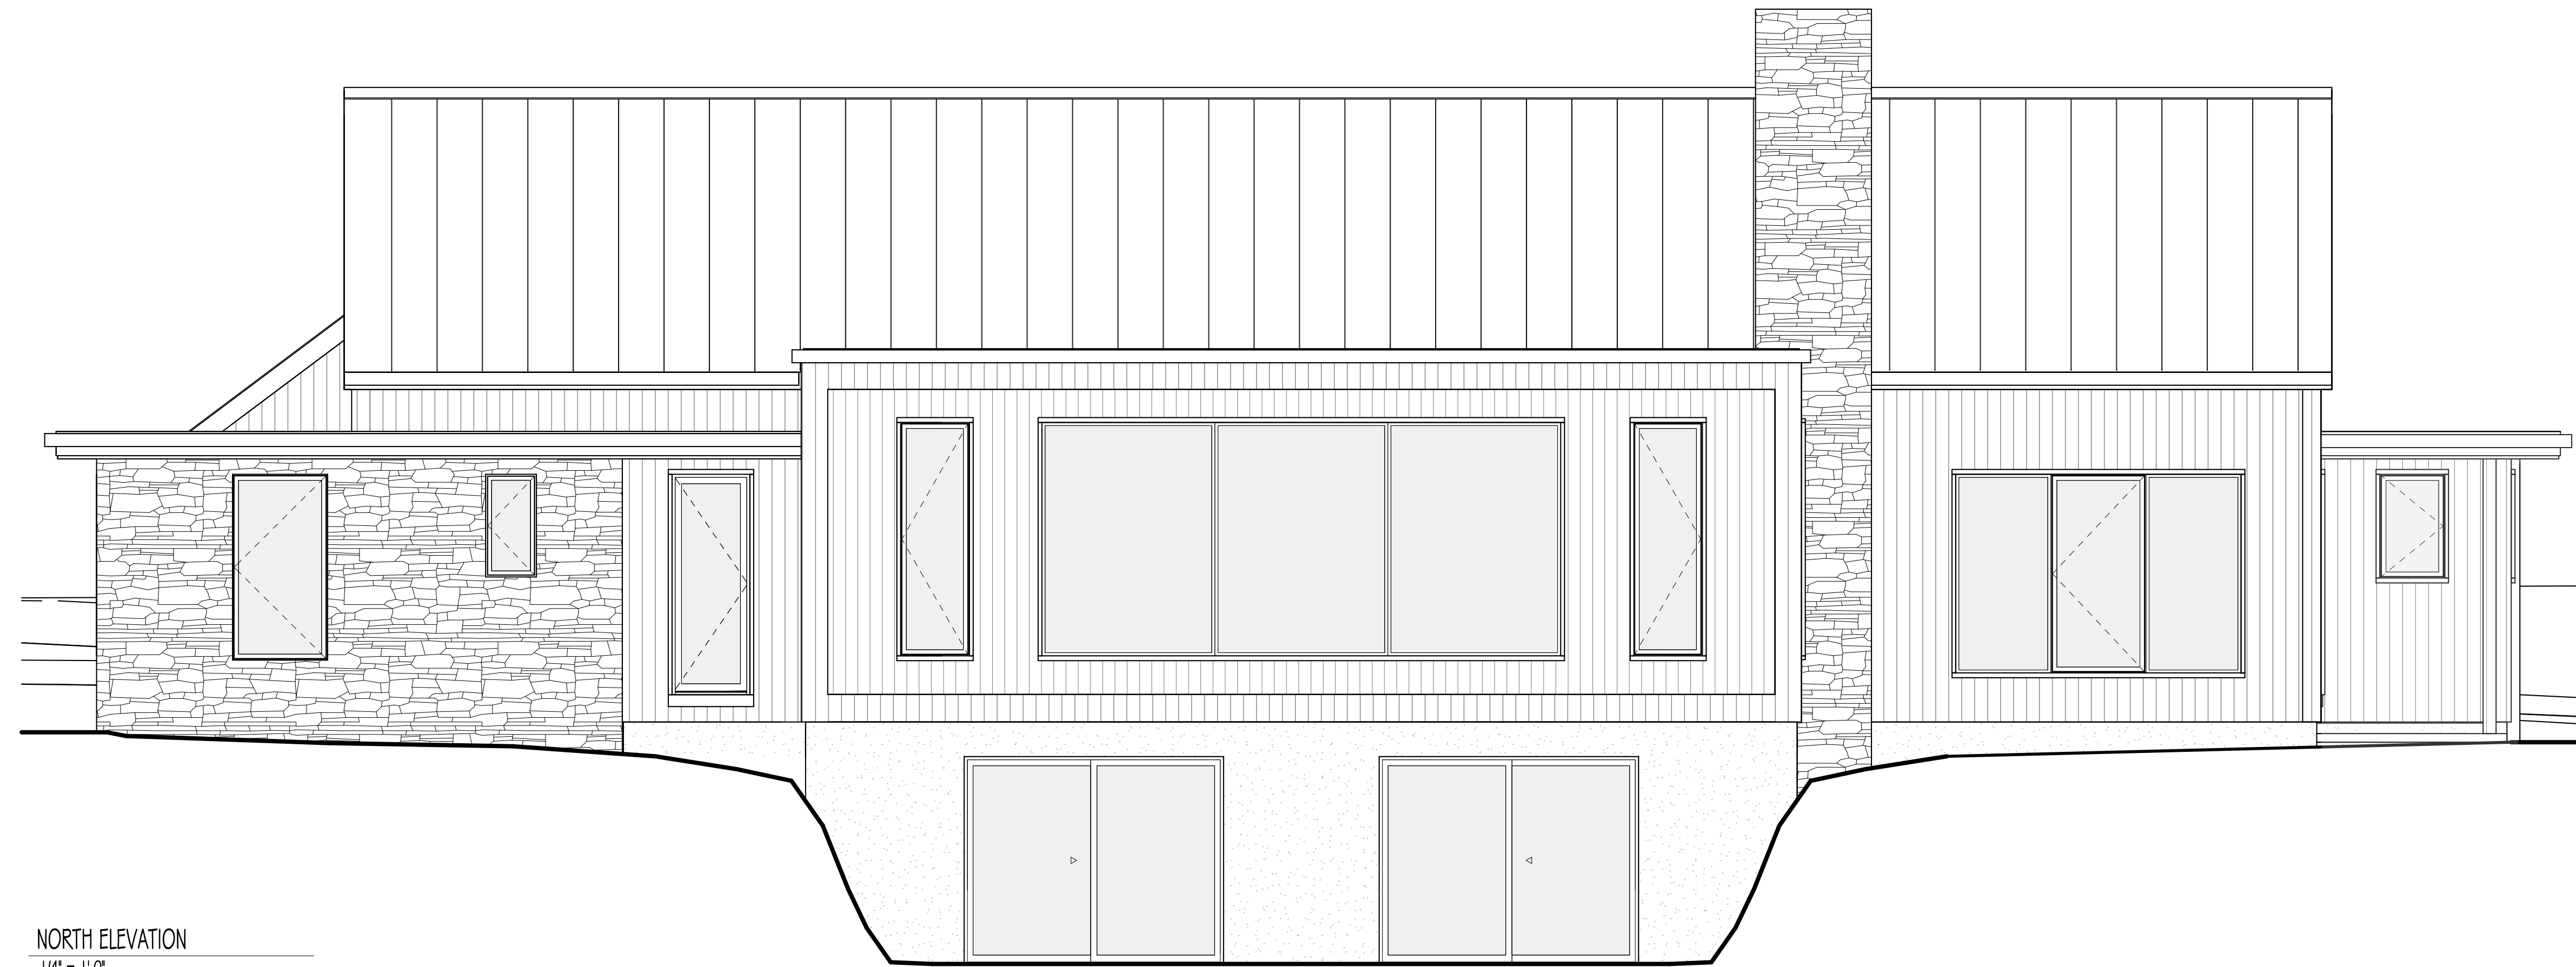

NORTH ELEVATION
1/4" = 1'-0"

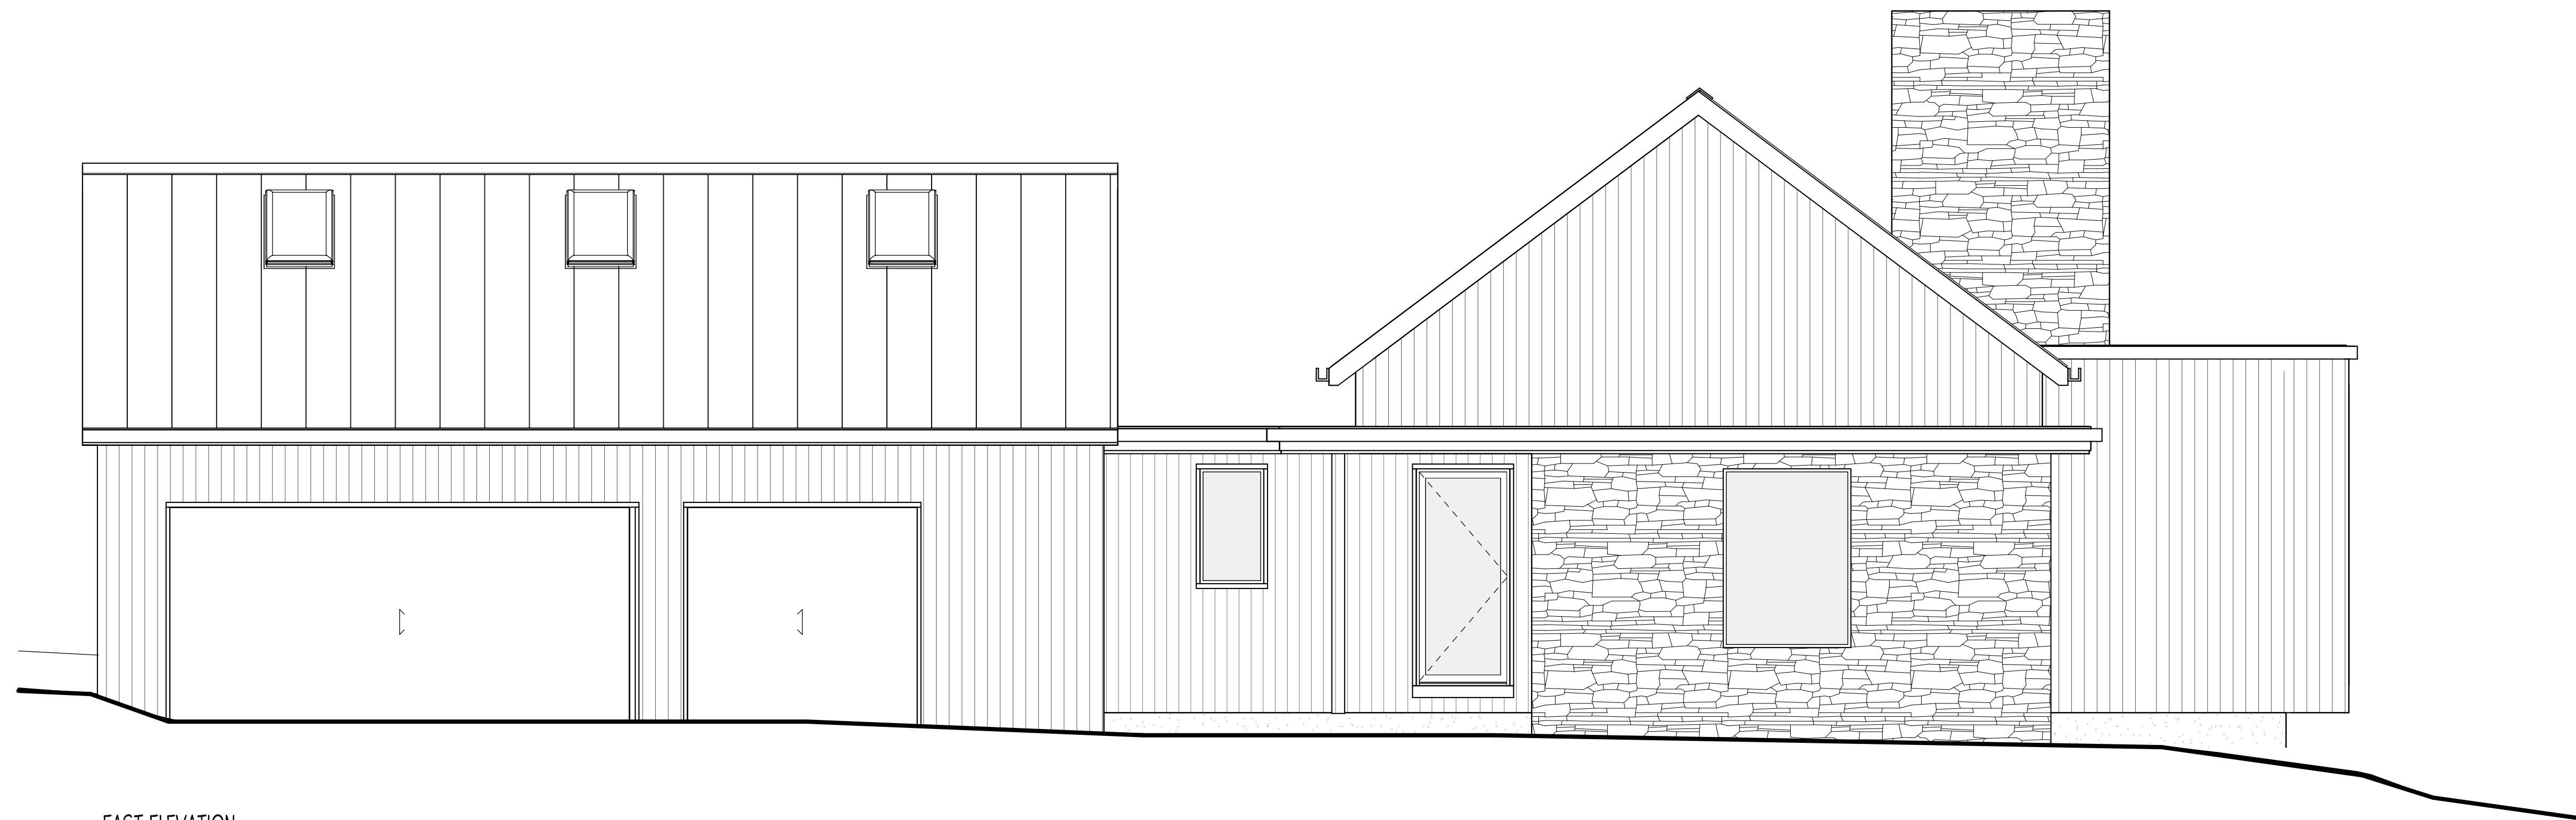

EAST ELEVATION
1/4" = 1'-0"

PROGRESS DRAWINGS
NOT TO BE USED FOR CONSTRUCTION
10.31.2024

DESCRIPTION	DATE
PROGRESS SET	10.31.2024

BAXTER RESIDENCE

4200 DEER RUN DRIVE
DUBLIN, OHIO 43017

DRAWN BY Author	REVIEWED BY Approver	JOB NUMBER 23128
--------------------	-------------------------	---------------------

EXTERIOR ELEVATIONS

A3.2