



Existing Floor Plan


SCALE 1/8" = 1'-0"

 


- T.O. ROOF
(157'-0")
- T.O. PARAPET
(151'-6")
- 4TH FLOOR
(136'-0")
- 3RD FLOOR
(122'-0")
- 2ND FLR.
(110'-0")
- SHOWROOM
(106'-8")
- 1ST FLR.
(100'-0")

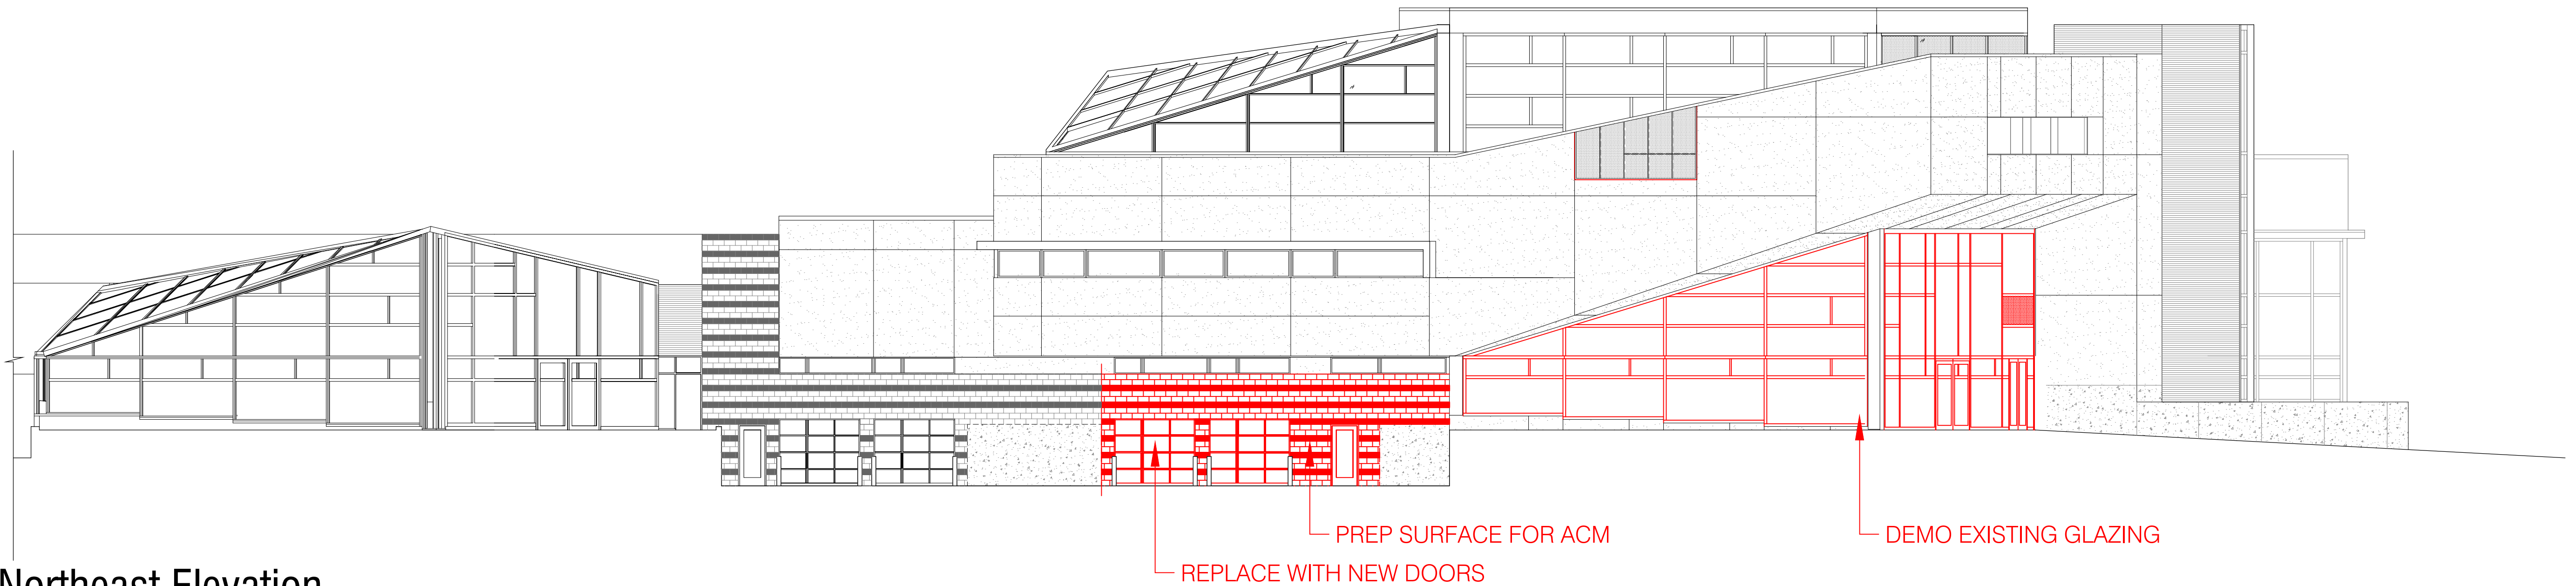



2 Existing Northeast Elevation
SCALE 3/32" = 1'-0"


 


- T.O. ROOF
(157'-0")
- T.O. PARAPET
(151'-6")
- 4TH FLOOR
(136'-0")
- 3RD FLOOR
(122'-0")
- 2ND FLR.
(110'-0")
- SHOWROOM
(106'-8")
- 1ST FLR.
(100'-0")

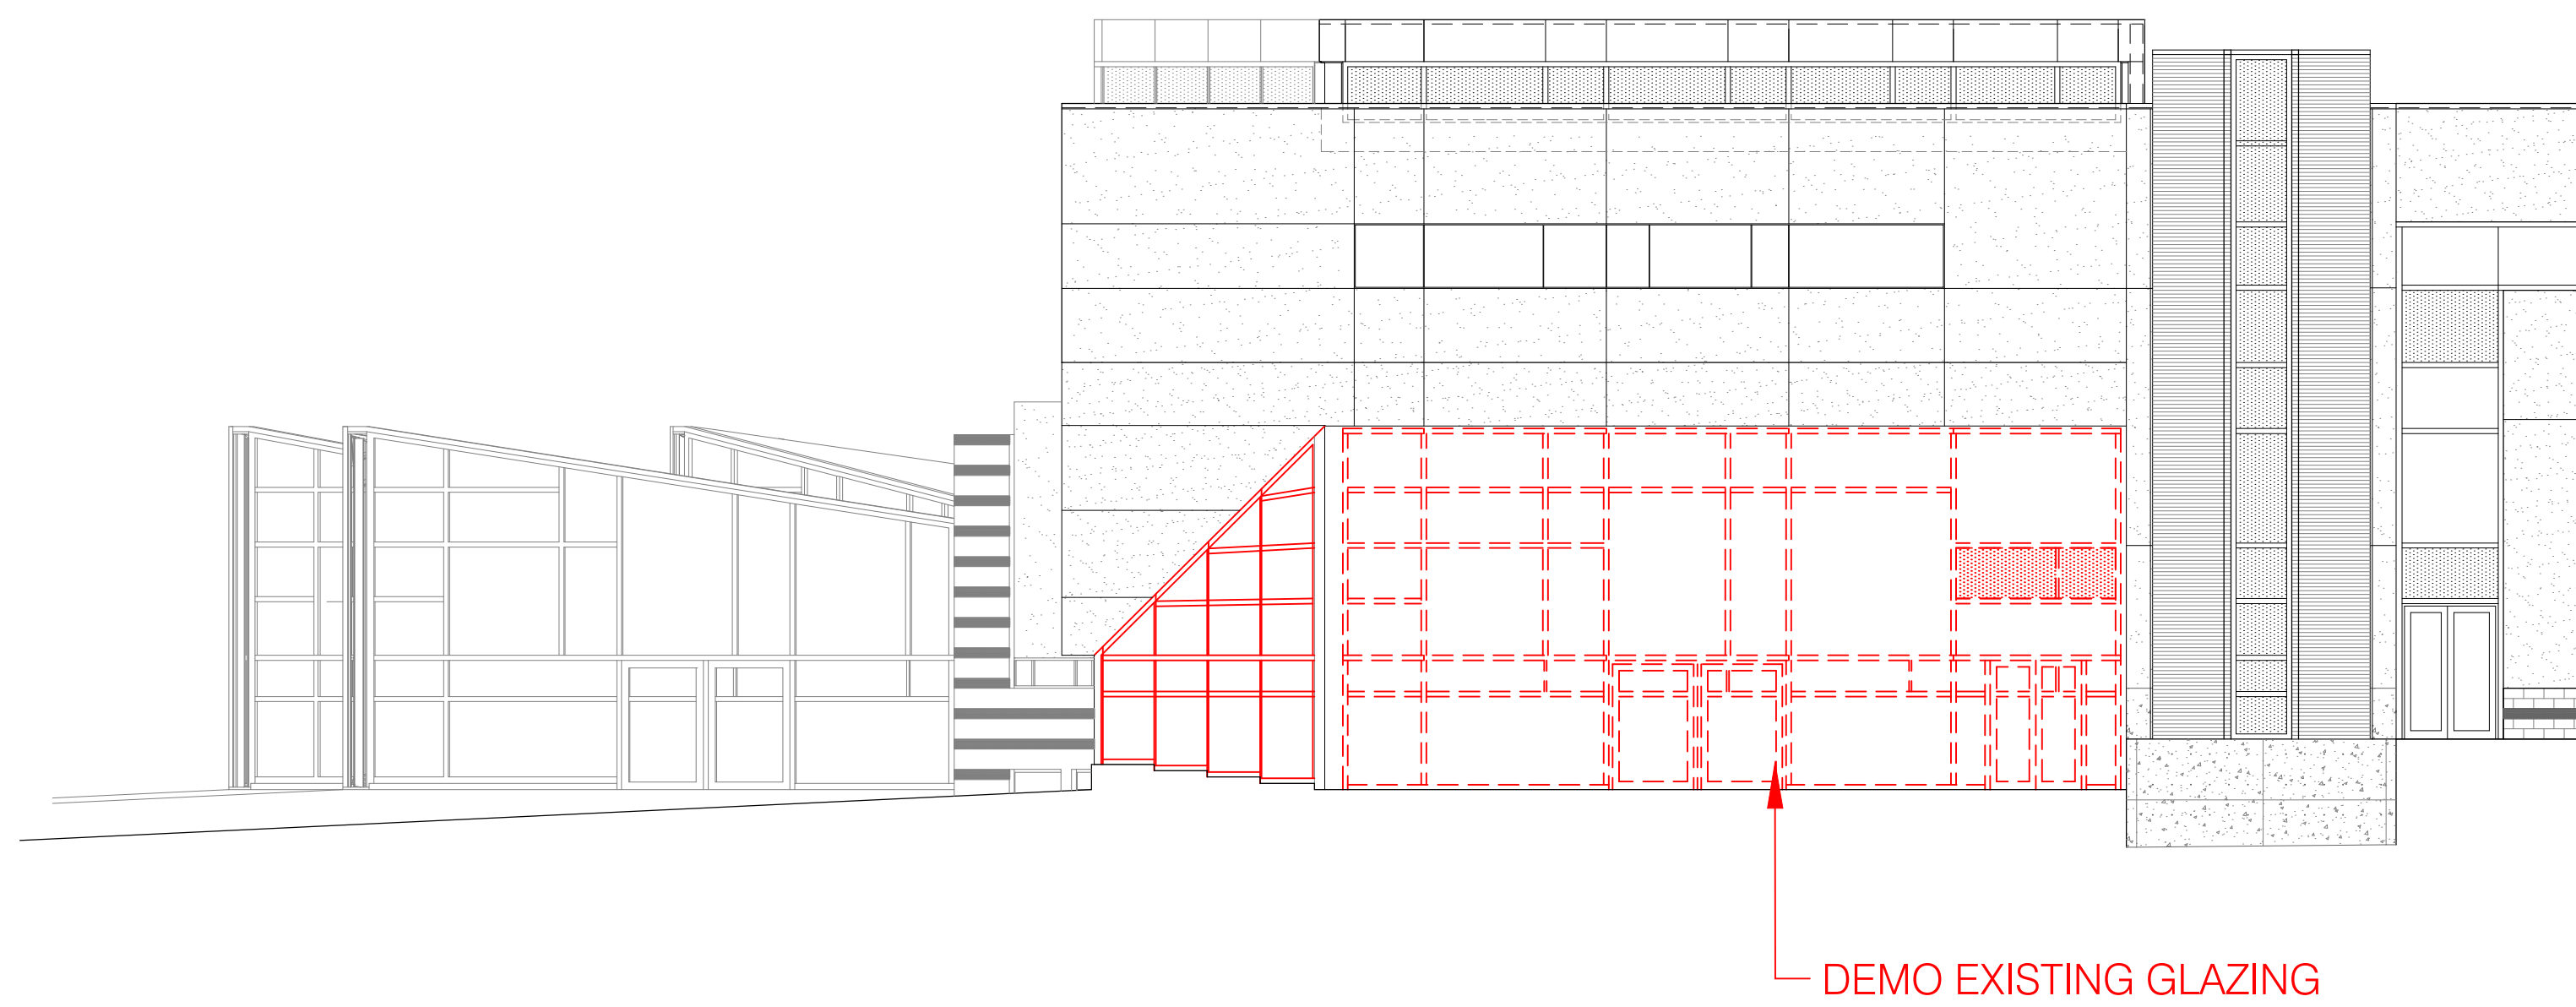


1 Existing Northwest Elevation
SCALE 3/32" = 1'-0"

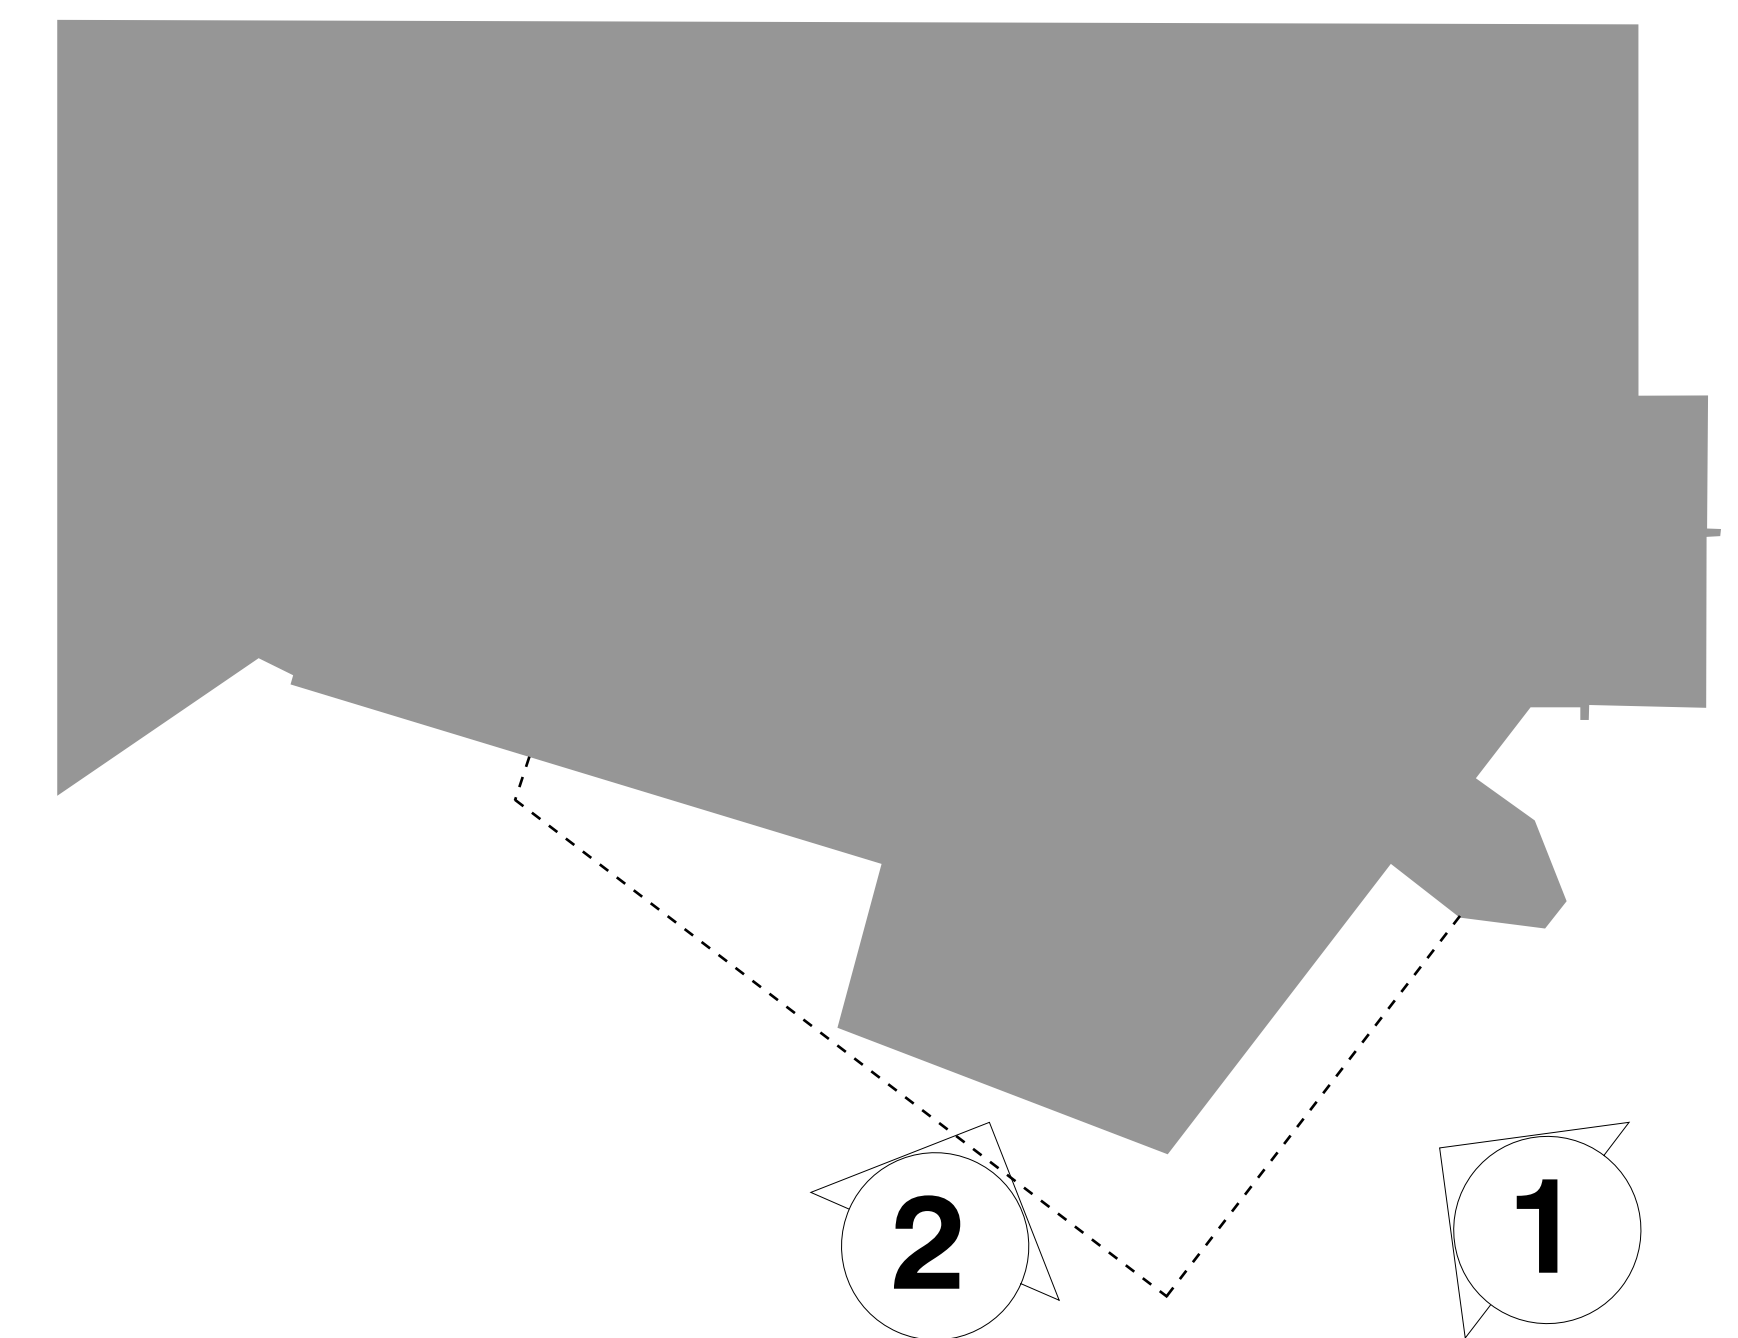 

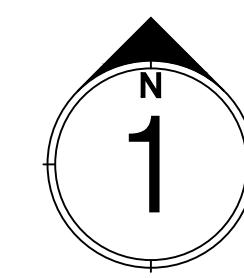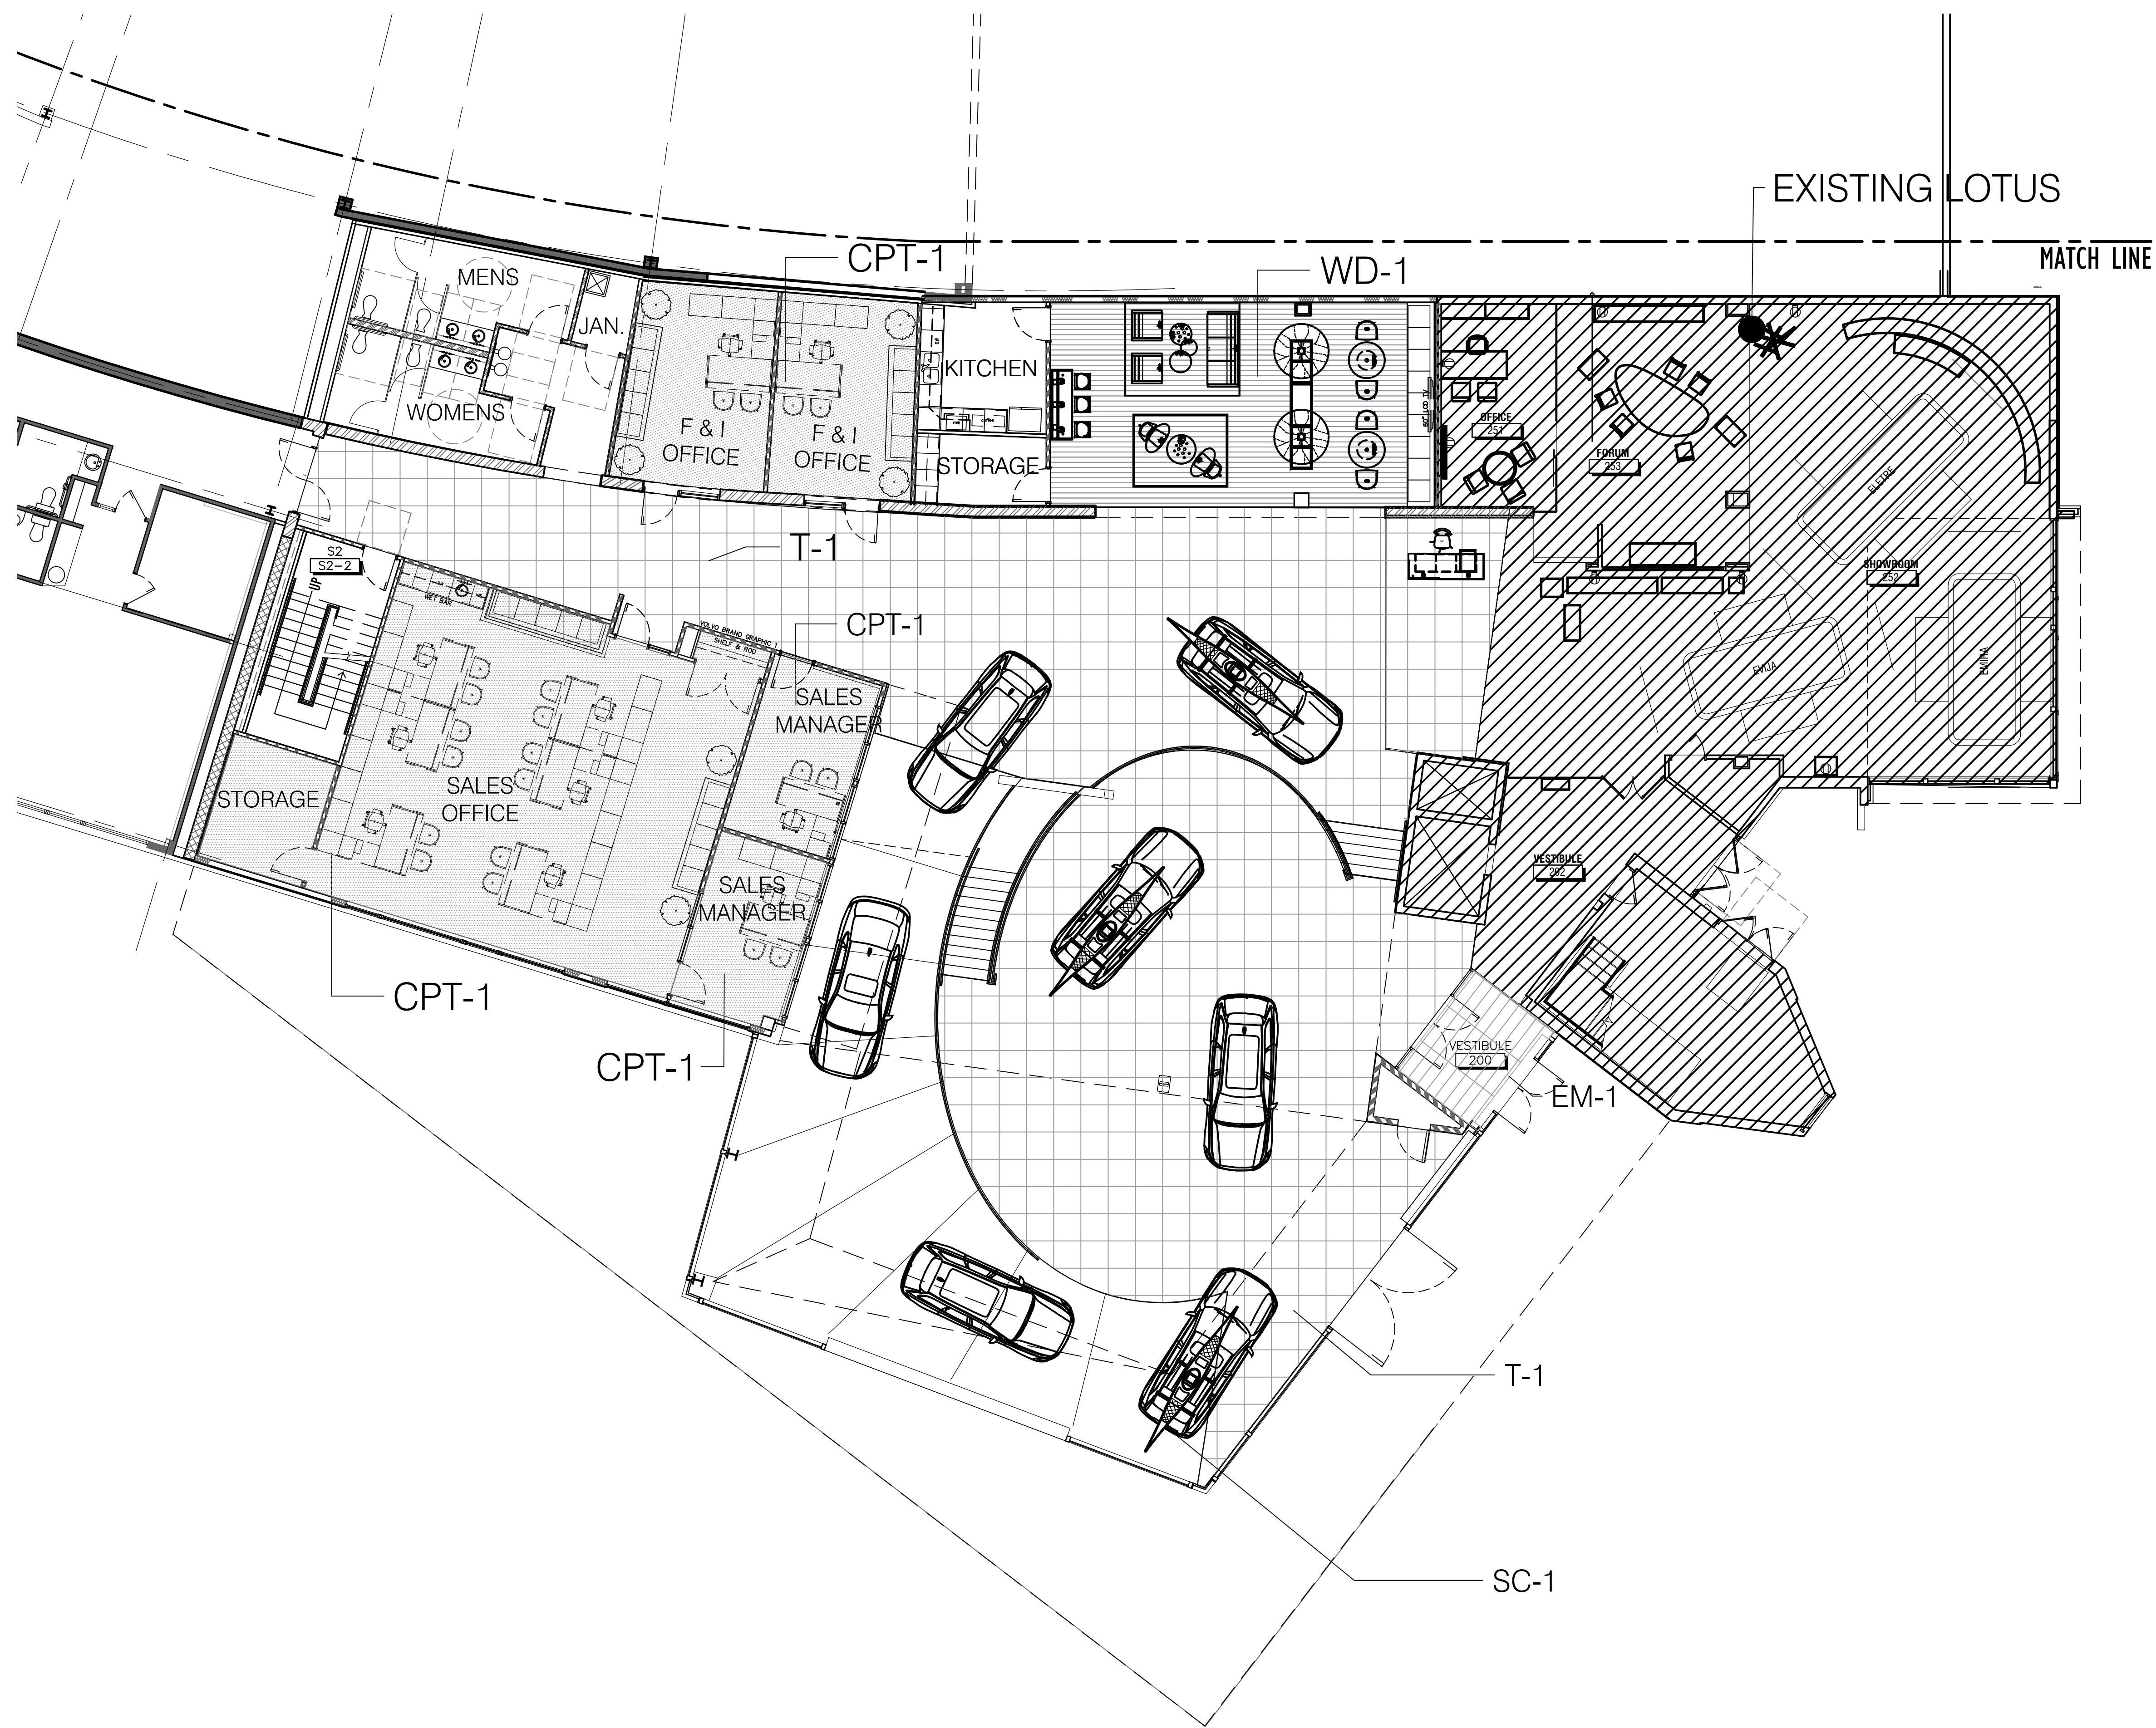


Proposed Floor Plan


SCALE 1/8" = 1'-0"

 


- T.O. ROOF (157'-0")
- T.O. PARAPET (151'-6")
- 4TH FLOOR (136'-0")
- 3RD FLOOR (122'-0")
- 2ND FLR. (110'-0")
- SHOWROOM (106'-8")
- 1ST FLR. (100'-0")

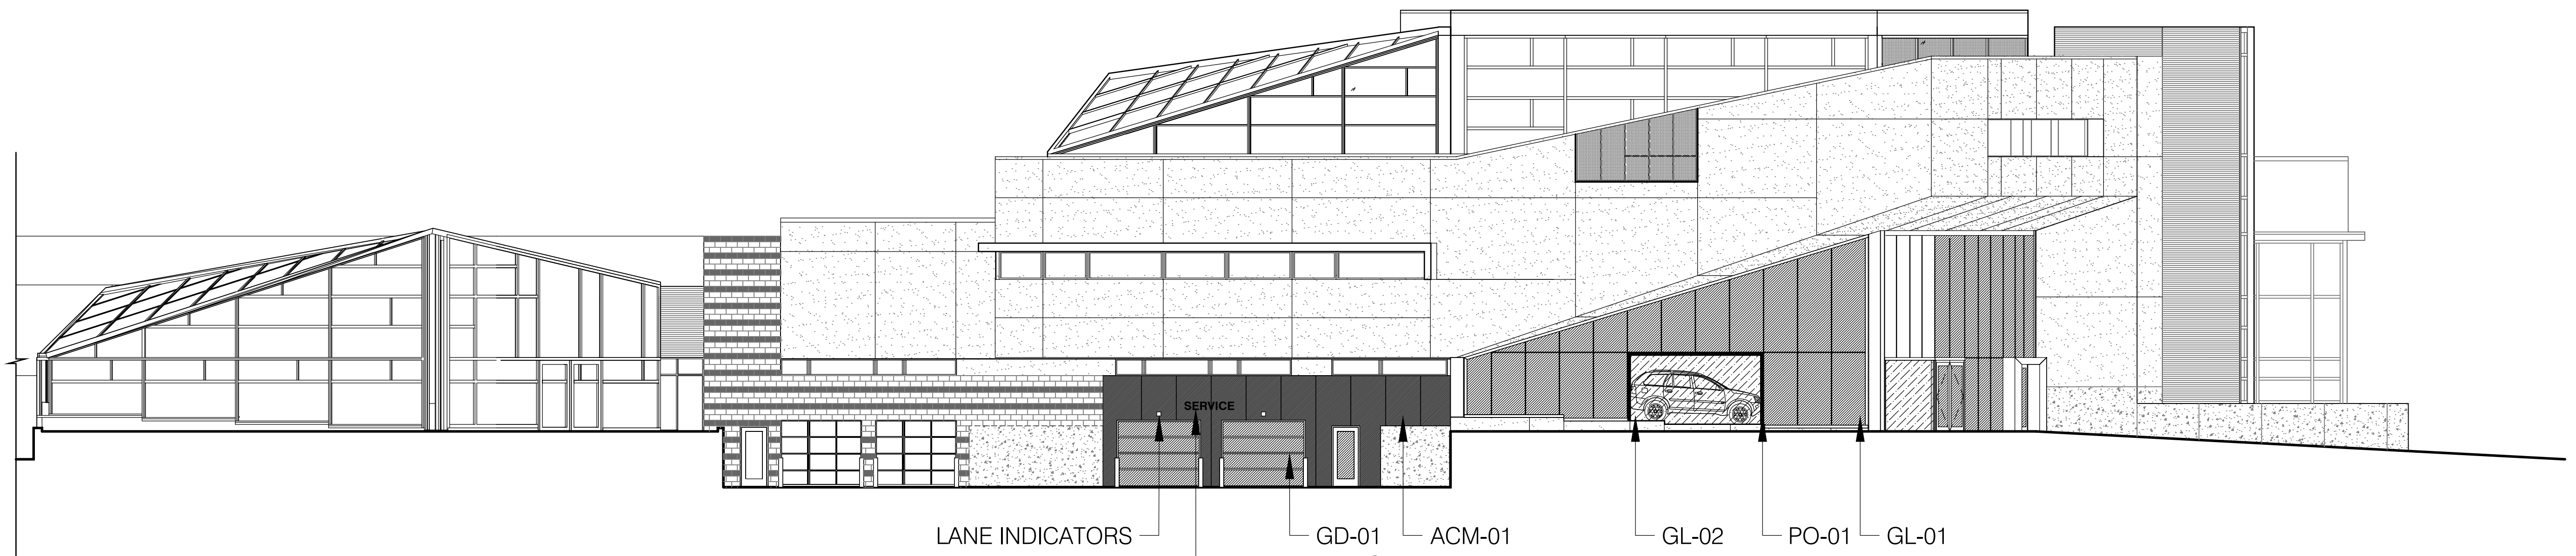




2 Proposed Northeast Elevation
SCALE 3/32" = 1'-0"

 

- T.O. ROOF (157'-0")
- T.O. PARAPET (151'-6")
- 4TH FLOOR (136'-0")
- 3RD FLOOR (122'-0")
- 2ND FLR. (110'-0")
- SHOWROOM (106'-8")
- 1ST FLR. (100'-0")

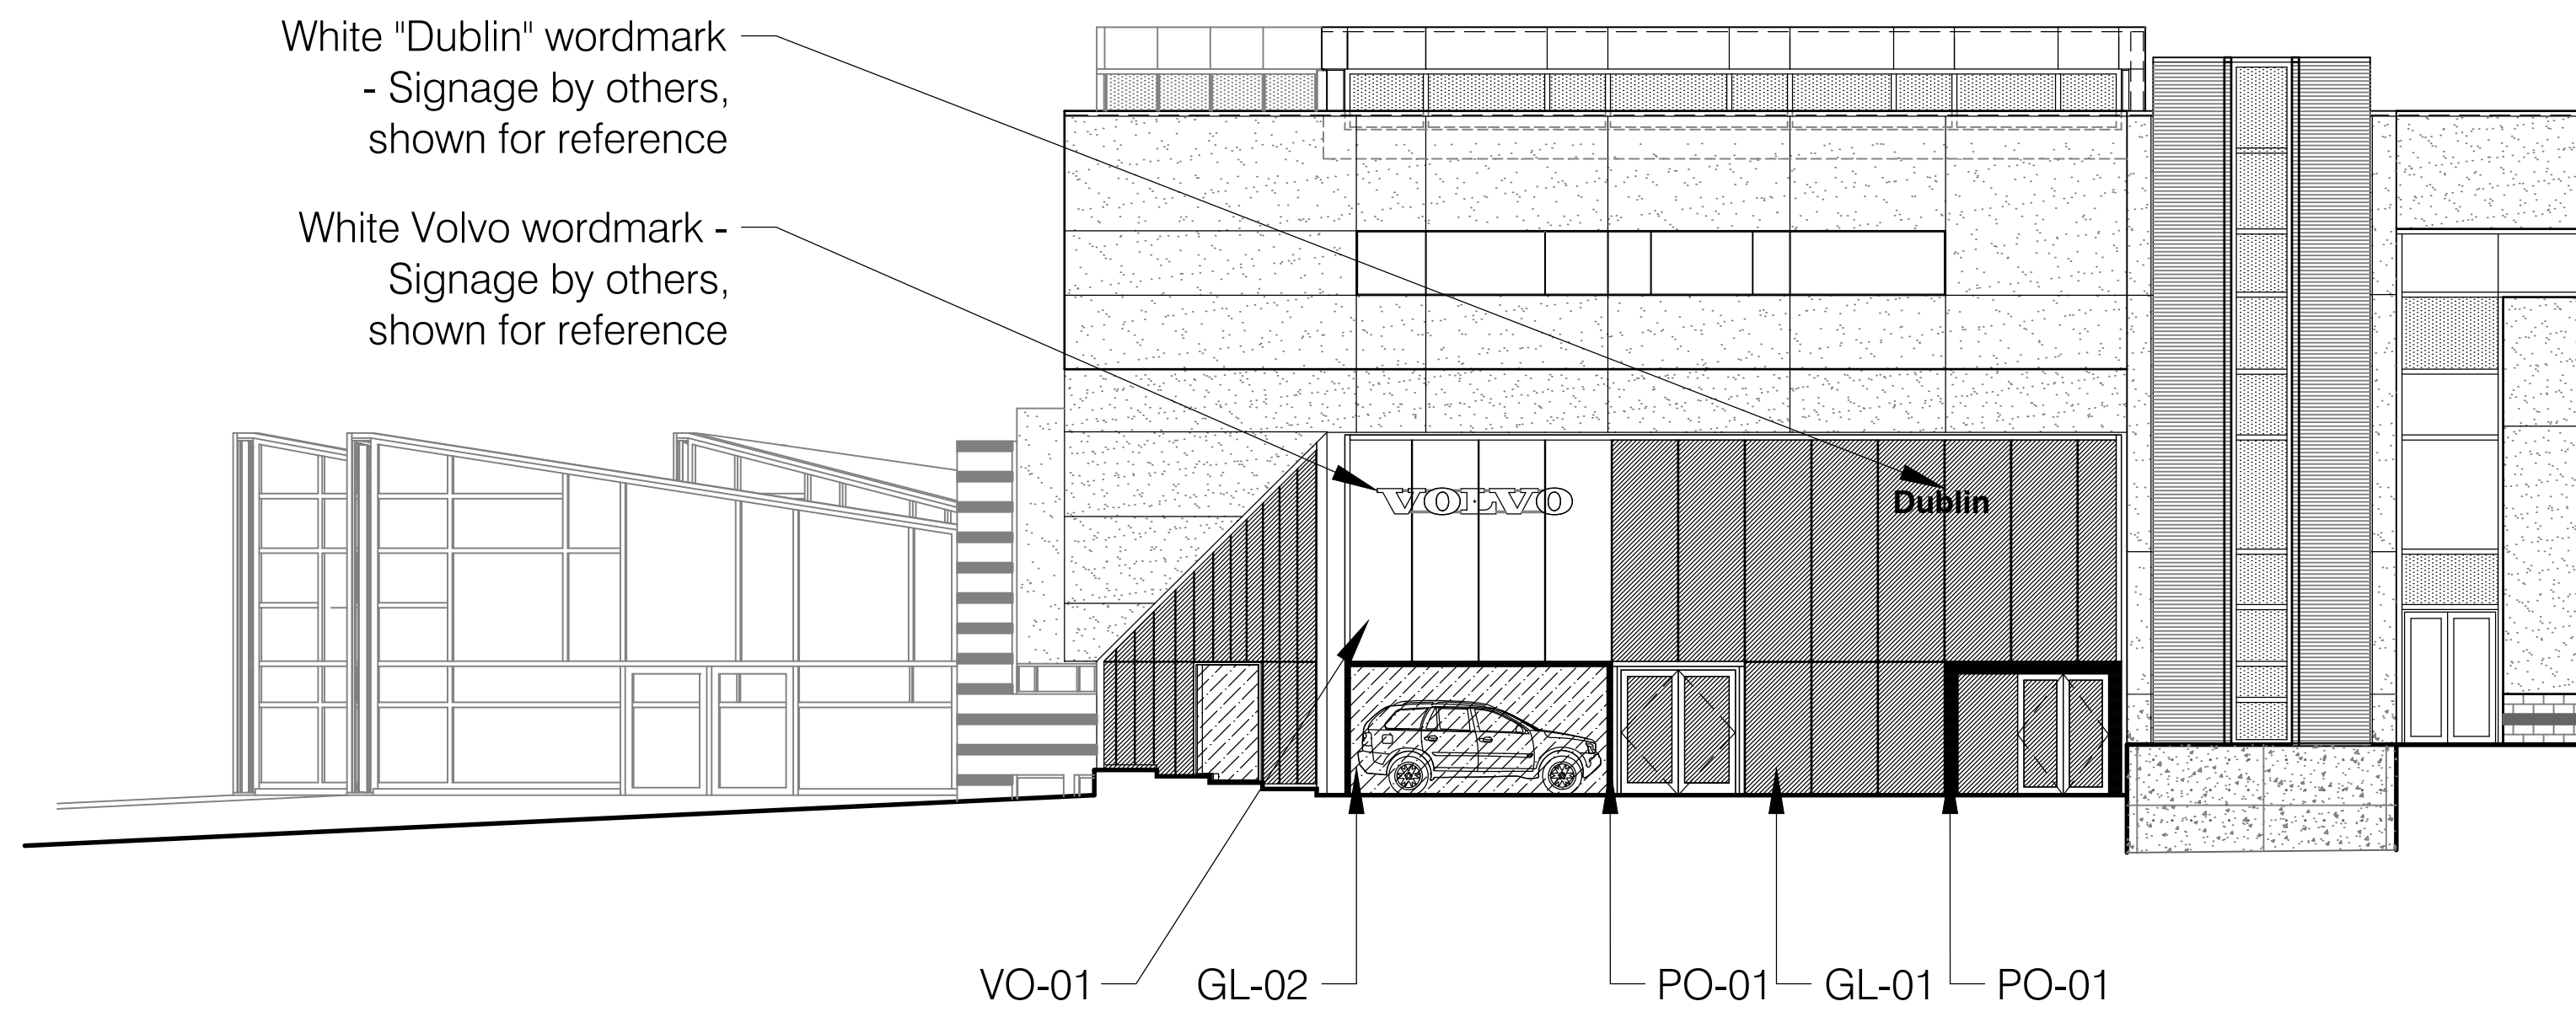

1 Proposed Northwest Elevation
SCALE 3/32" = 1'-0"

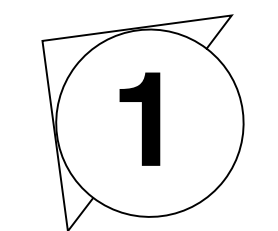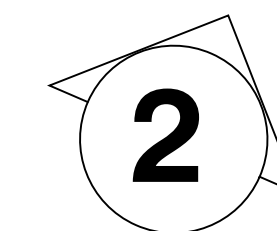 




VO-01

Glass: VOLVO Blue Glass
Manufacturer: Kawneer
Frame: Anodized Aluminum
Butt glazed



GL-01

Glass: Etched Frosted Glass
Manufacturer: Kawneer
Frame: Anodized Aluminum
Butt glazed

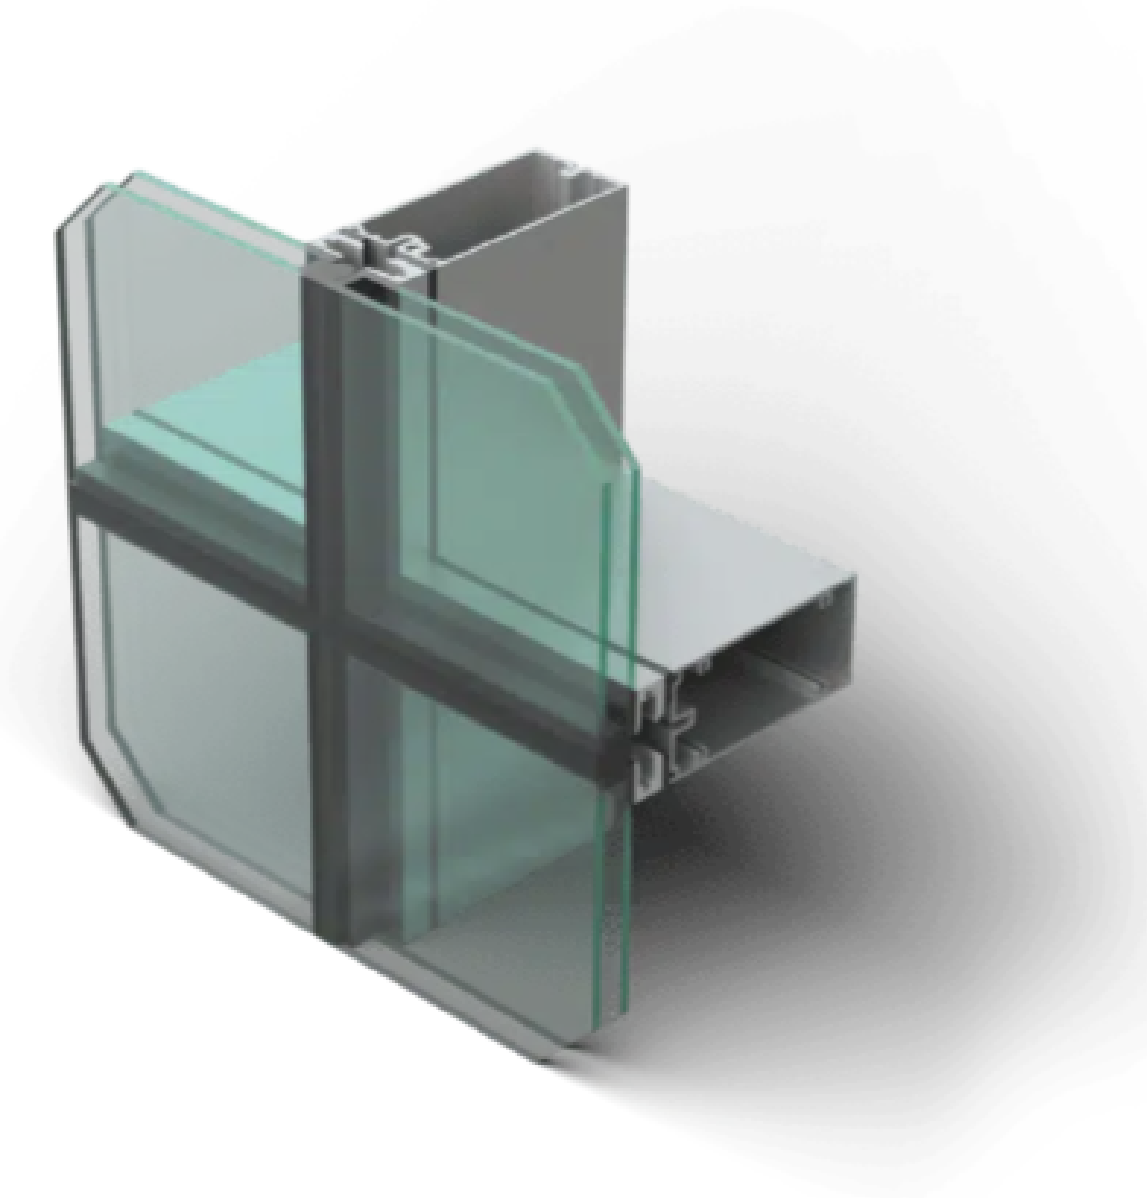

GL-02

Glass: Clear Glass
Manufacturer: Kawneer
Frame: Anodized Aluminum
Butt glazed



PO-01

ACM Portal
Manufacturer: Apolic
Style: QBV Oriental cane



ACM-01

ACM Panel
Manufacturer: Apolic
Color: TSZ Metallic Silver
(VOLVO Silver)



GD-01

RYTEC Door
Manufacturer: RYTEC
Color: Anodized Aluminum

