


DUBLIN 18 - SITE PLAN
CITY OF DUBLIN, FRANKLIN COUNTY, OHIO

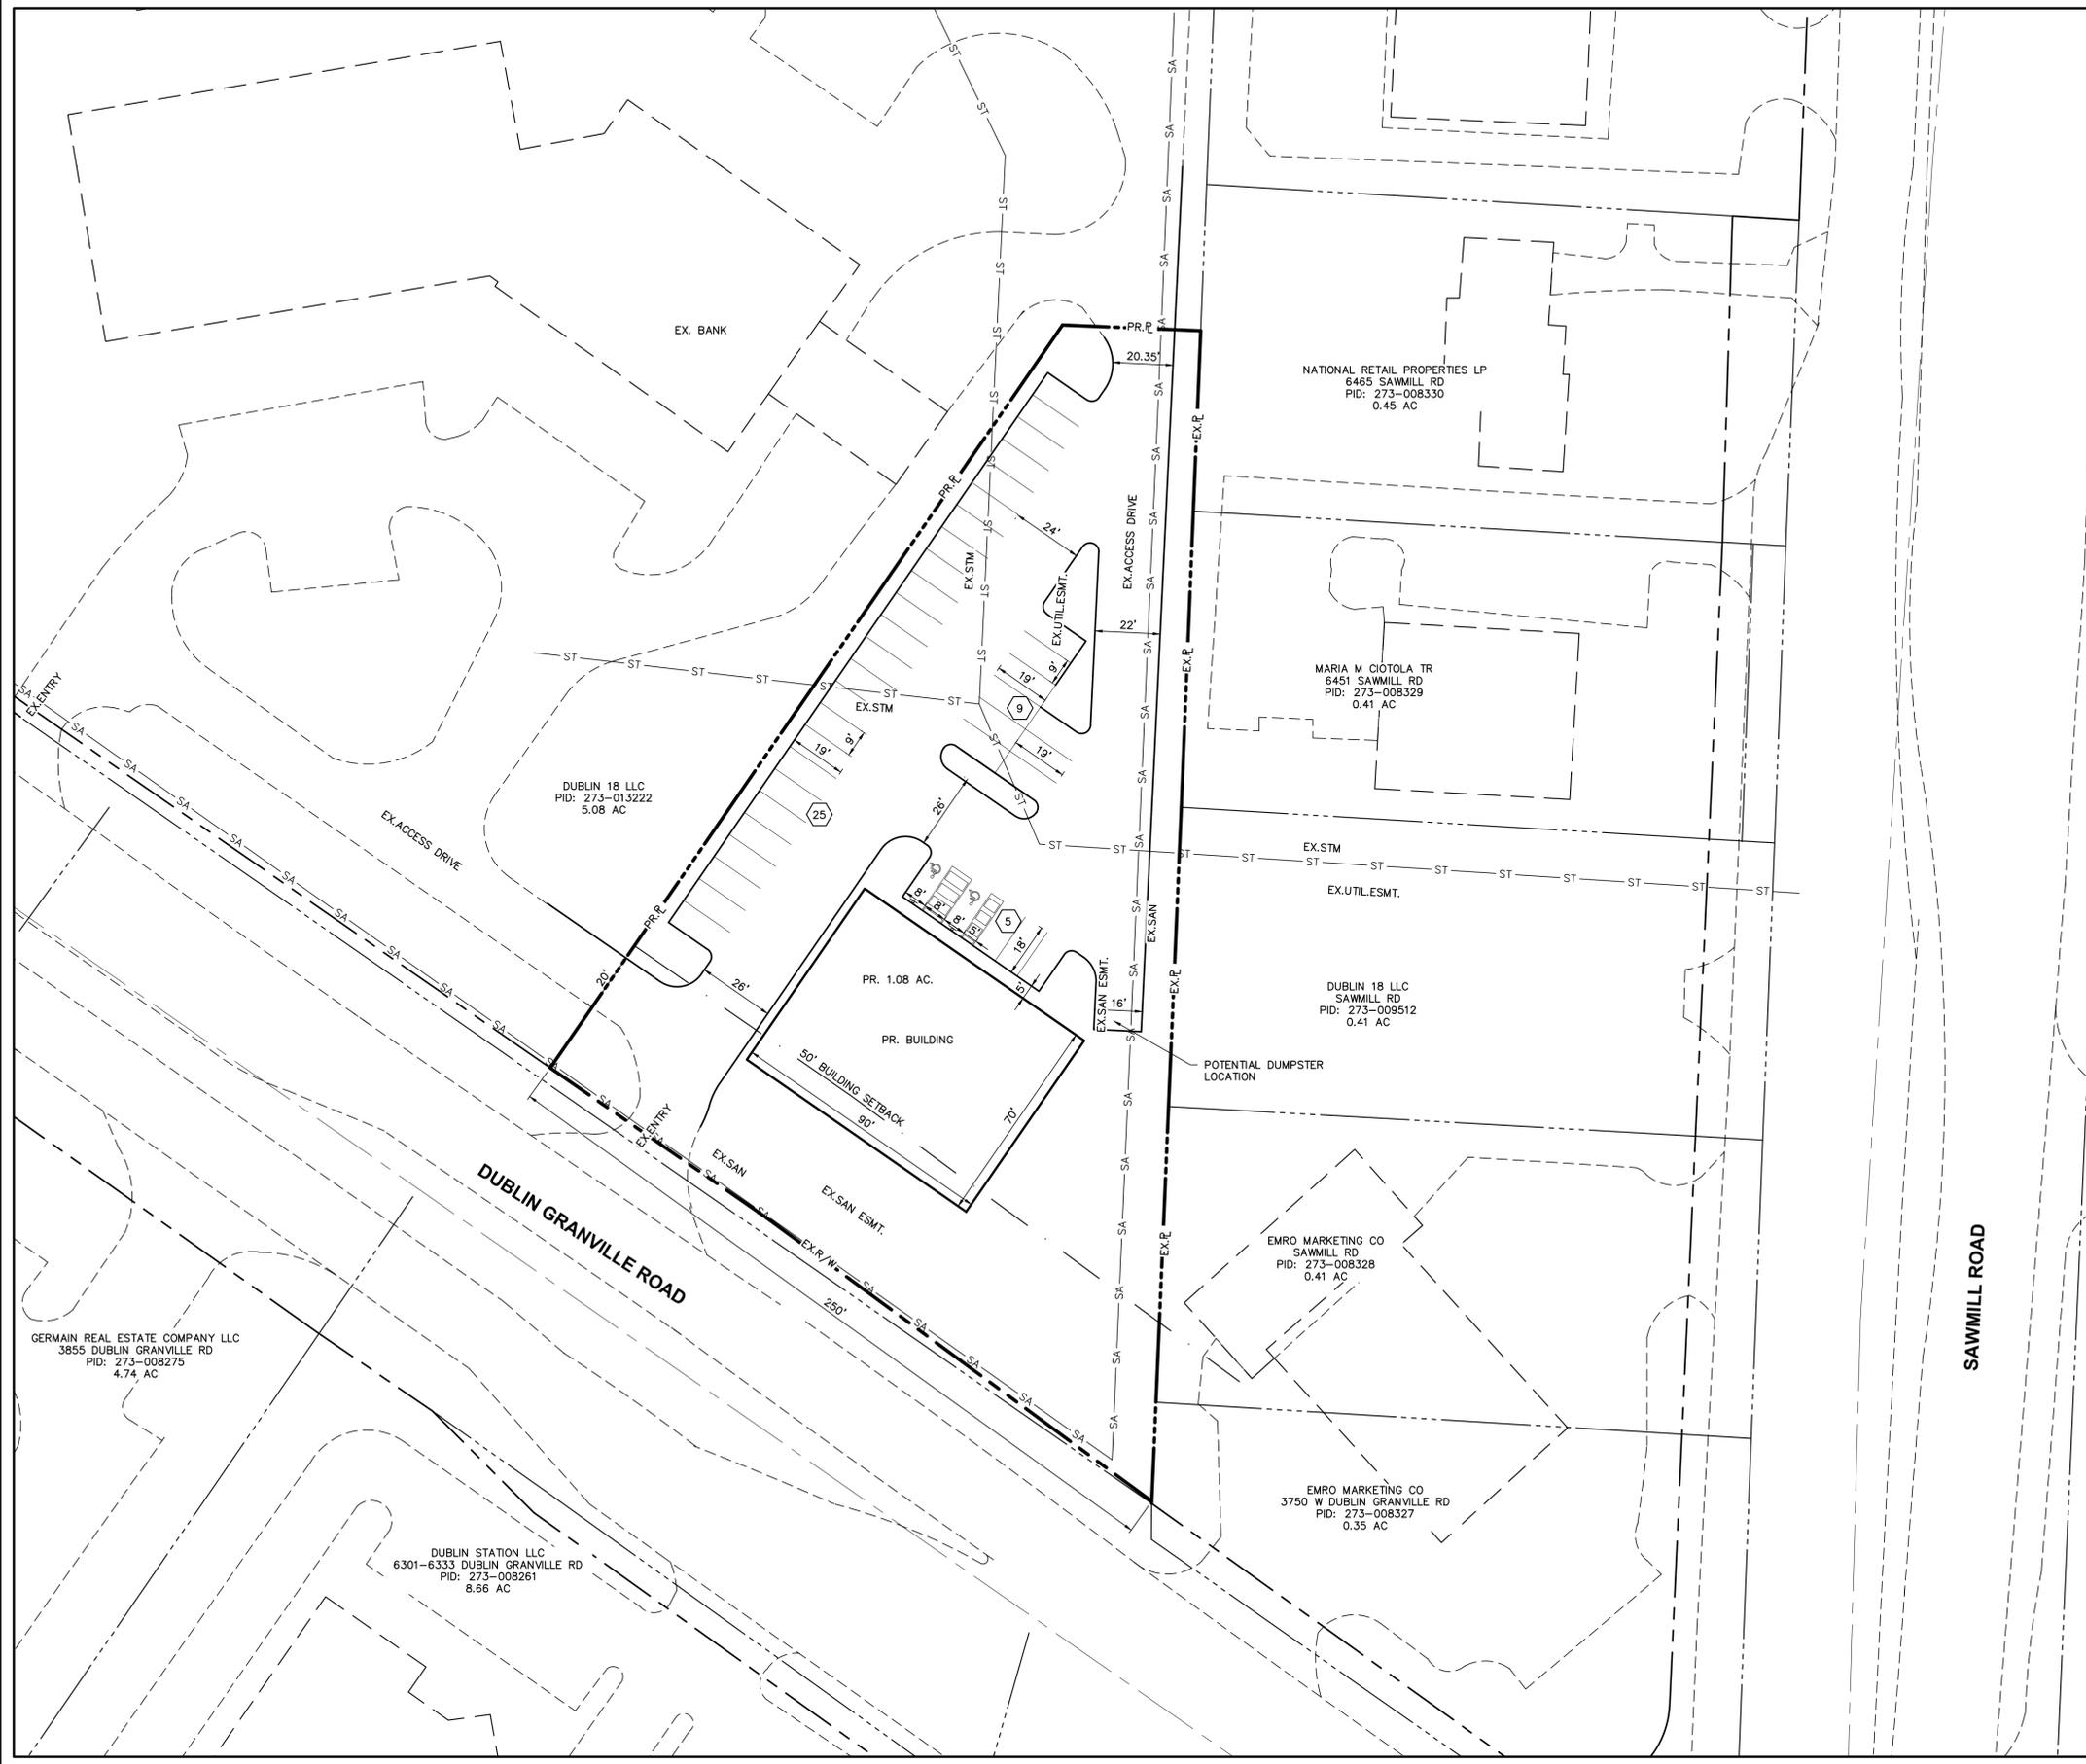


VICINITY MAP
NOT TO SCALE

OWNER/DEVELOPER
DUBLIN 18, LLC
50 W BROAD STREET, SUITE 1600
COLUMBUS, OHIO 43215
DAN O'HARRA
(614) 813-8727
OHARRA@LAWYERSDEVELOPMENT.COM

LEGEND

PROPOSED PARKING COUNT

GRAPHIC SCALE

 

PLAN PREPARED BY:
ADVANCED CIVIL DESIGN
ENGINEERS SURVEYORS
761 Science Boulevard, Suite 100
Columbus, Ohio 43230
ph 614.428.7750
fax 614.428.7755

PLAN PREPARED FOR:
CITY OF DUBLIN / FRANKLIN COUNTY, OHIO
DUBLIN 18
SKETCH PLAN
3800 W. DUBLIN GRANVILLE ROAD
SITE PLAN

Issue Dates: XX/XX/XX: Issued For	Date: 03/10/2026 Scale: 1" = 30'
Drawn By: ANH	Checked By: CLE
Project Number: 26-0004-1251	
Drawing Number: 1 / 1	

Z:\26-0004-1251\DWG\PRODUCTION DRAWINGS\EXHIBIT\Site Plan.dwg 22X34NEW (2) Mar 10, 2026 - 12:30:50pm cecelberry