



4080 West Dublin-Granville Road
The State Bank and Trust Company

CERTIFIED ADDRESSES

Handwritten signature 6/30/14
ISSUED BY DATE

4080 West Dublin-Granville Road
The State Bank and Trust Company



FORD & ASSOCIATES
 1500 West Third Avenue
 Columbus, Ohio 43212
 P: 614.488.5000
 F: 614.488.5003

ARCHITECTS



STATE BANK
 Baker Drive, Dublin, Ohio
 Lincoln Construction
 4790 Shuster Road, Columbus, Ohio 43214

PRELIMINARY
 NOT FOR CONSTRUCTION


DATE: NOV. 26, 2013
 PREPARED BY: [Name]
 CHECKED BY: [Name]
 DESIGNED BY: [Name]
 DRAWN BY: [Name]
 SCALE: AS SHOWN

NO.	DATE	DESCRIPTION
1	NOV. 26, 2013	PRELIMINARY

PROPOSED
 SITE PLAN

SCALE

ZD-1.1
 STATE BANK

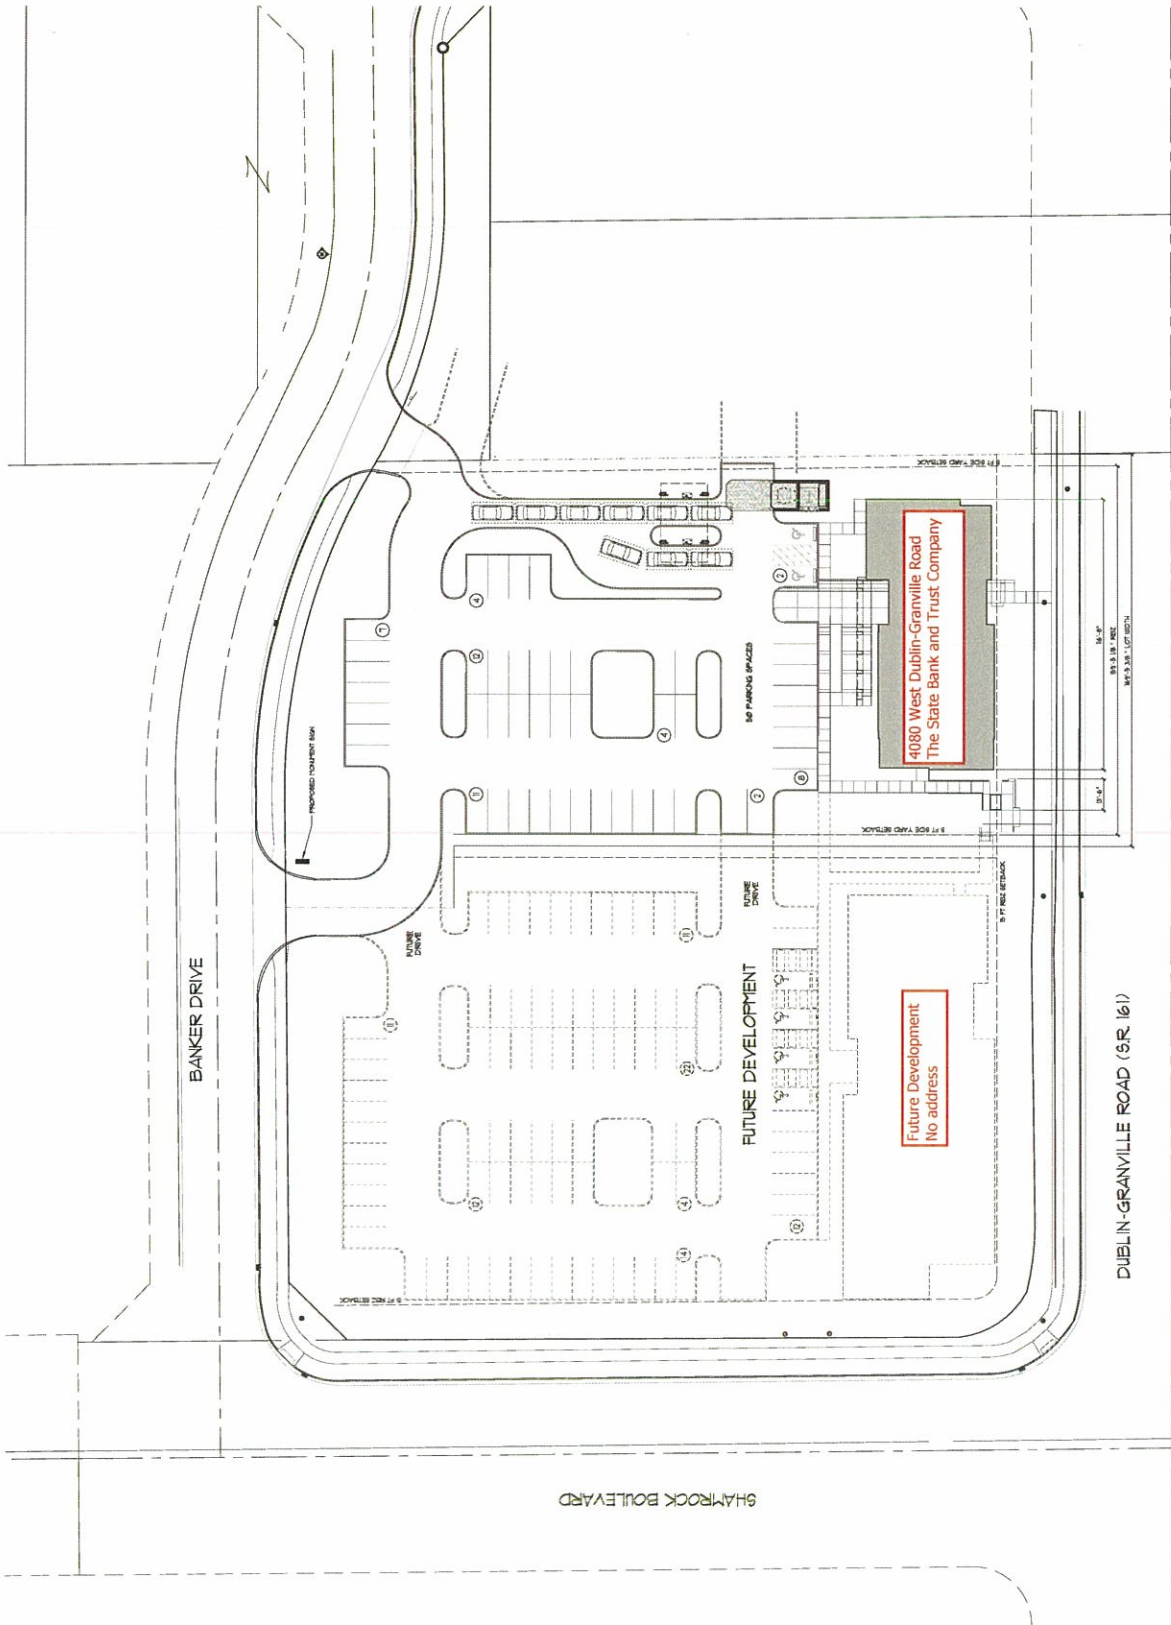

PROPOSED SITE PLAN
 SCALE: 1" = 20'-0"