


RIVERVIEW STREET
C/L

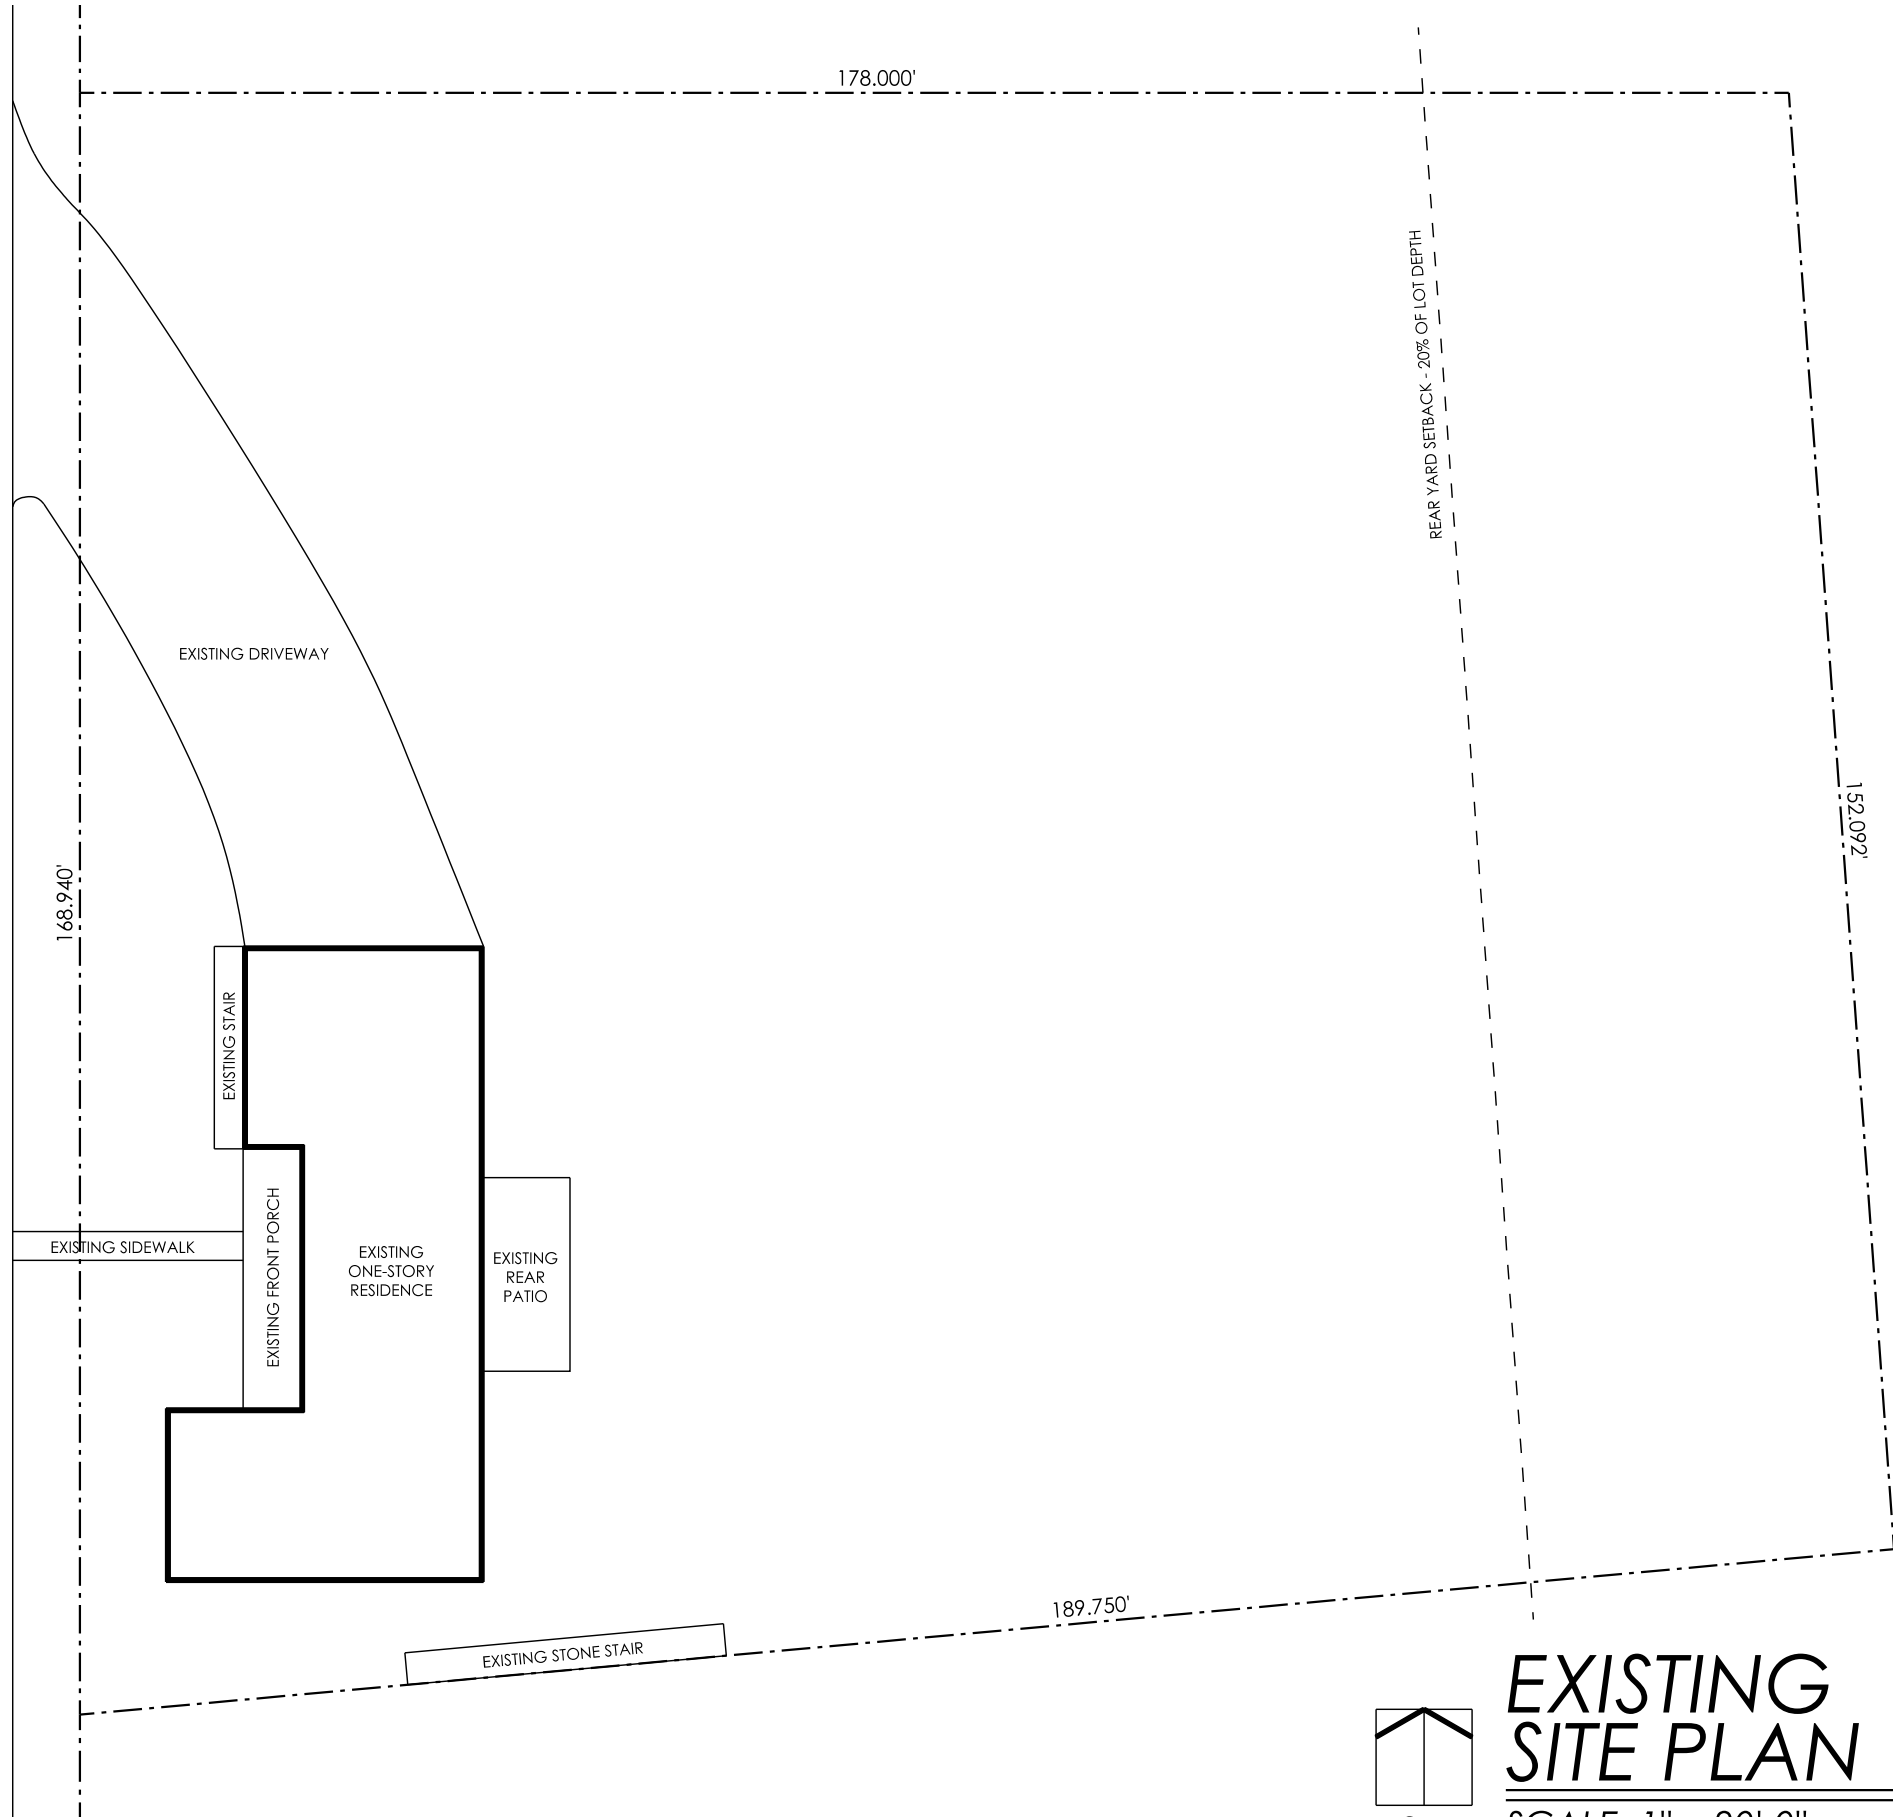

NORTH

EXISTING SITE PLAN

SCALE: 1" = 20'-0"

	PRELIMINARY	BIDDING	CONSTRUCTION	REVISIONS
011617	█			
000000				
000000				
000000				




Denise Franz King
170 S. Riverview St.
Dublin, Ohio 43017



75 S. High St. Suite 4
Dublin, Ohio 43017
614.774.2490 Phone
614.633.1053 Fax
simplifiedarchitecture.com

RIVERVIEW STREET
G/L

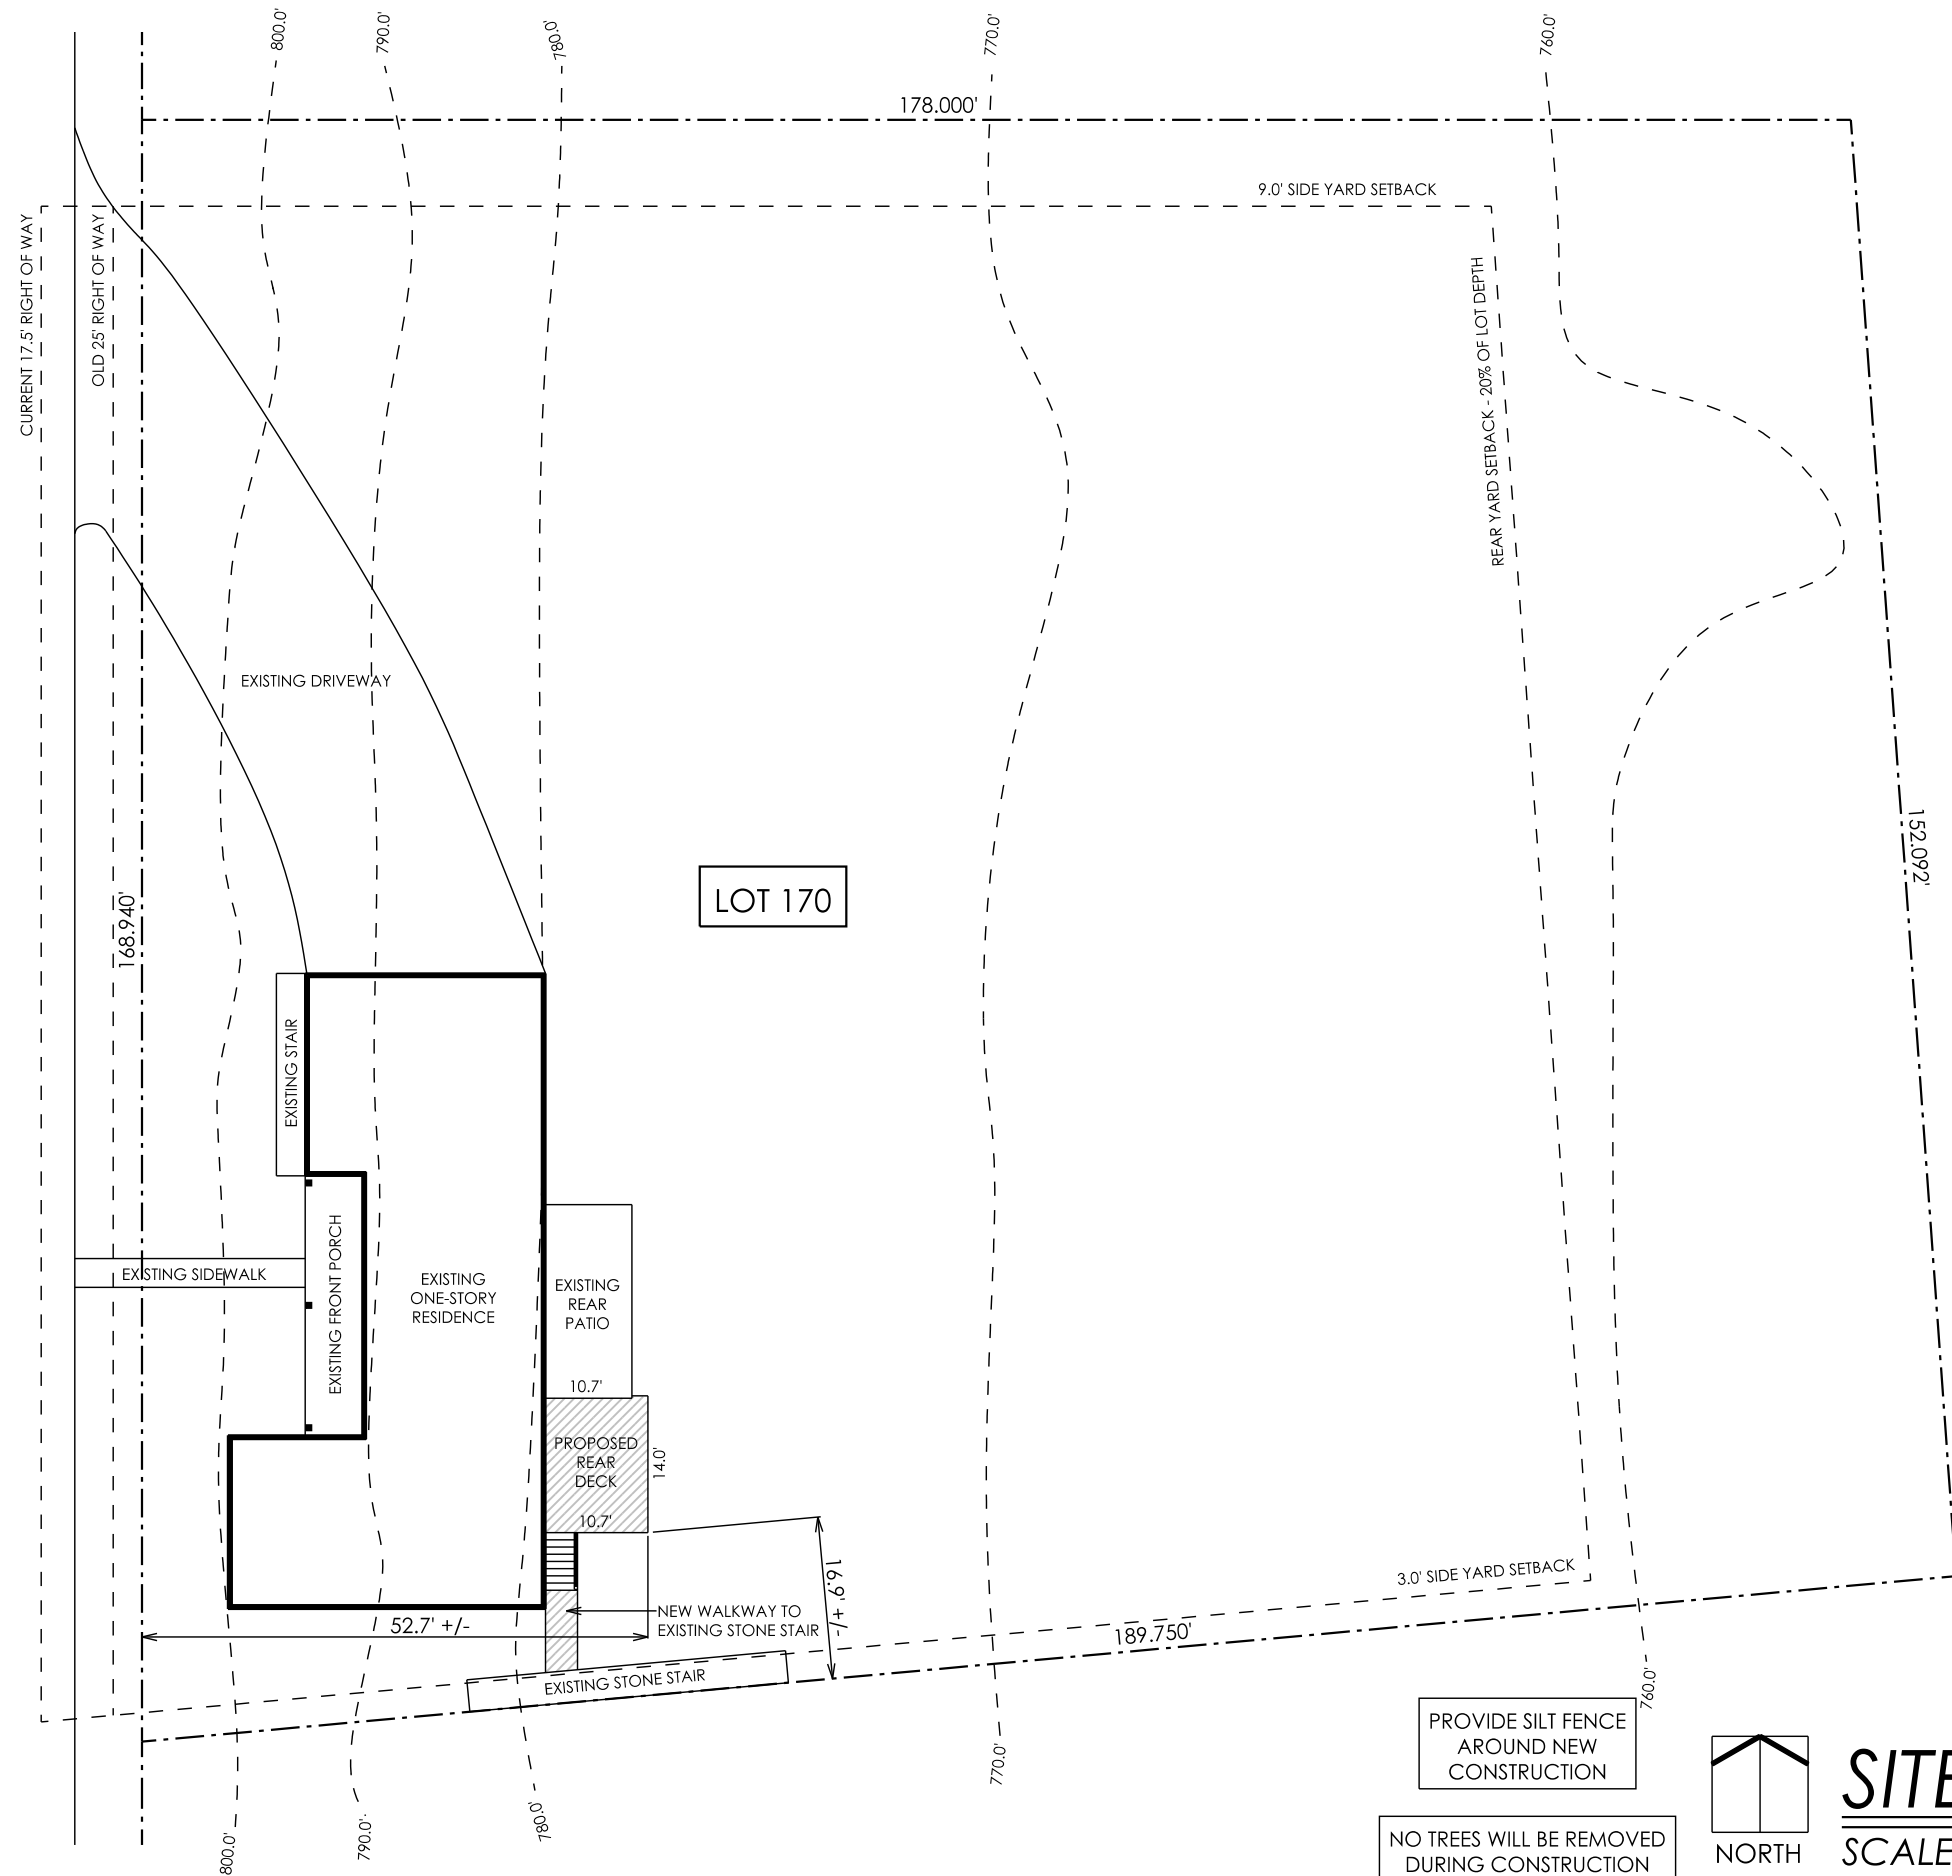

PROVIDE SILT FENCE AROUND NEW CONSTRUCTION

NO TREES WILL BE REMOVED DURING CONSTRUCTION OF THE NEW DECK



SITE PLAN

SCALE: 1" = 20'-0"


DECK ADDITION: 126.0 SQUARE FEET

011617	PRELIMINARY
000000	BIDDING
000000	CONSTRUCTION
000000	REVISIONS


Denise Franz King
170 S. Riverview St.
Dublin, Ohio 43017



75 S. High St. Suite 4
Dublin, Ohio 43017
614.774.2490 Phone
614.633.1053 Fax
simplifiedarchitecture.com

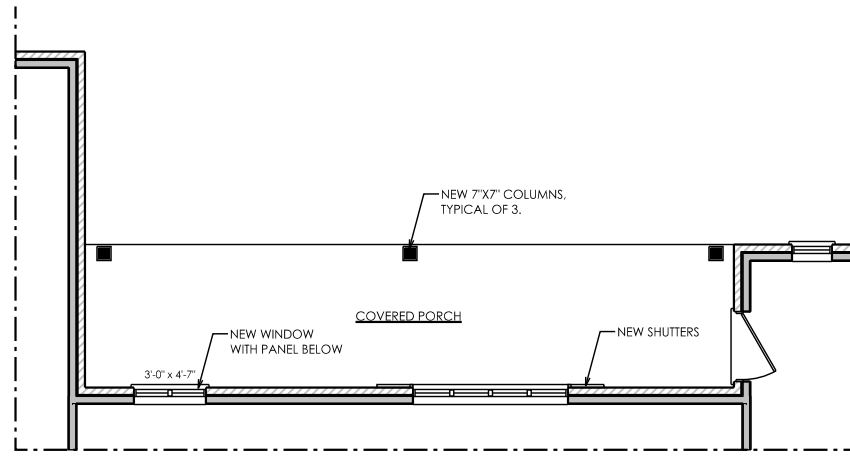

 **FRONT PORCH PLAN**
SCALE: 1/8" = 1'-0"

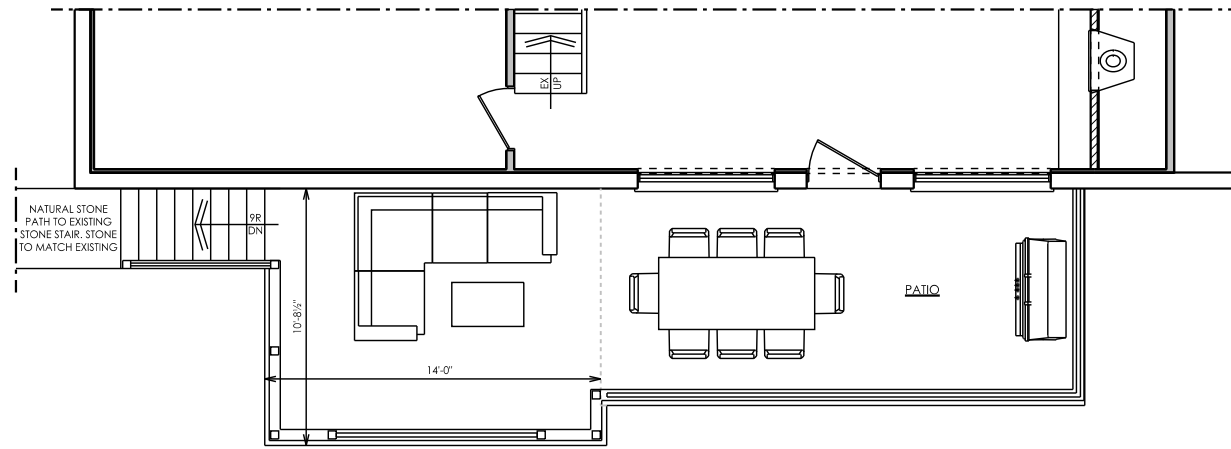


 **LOWER LEVEL PLAN**
SCALE: 1/8" = 1'-0"

011617	PRELIMINARY
000000	BIDDING
000000	CONSTRUCTION
000000	REVISIONS

Denise Franz King
170 S. Riverview St.
Dublin, Ohio 43017




75 S. High St. Suite 4
Dublin, Ohio 43017
614.774.2490 Phone
614.633.1053 Fax
simplifiedarchitecture.com

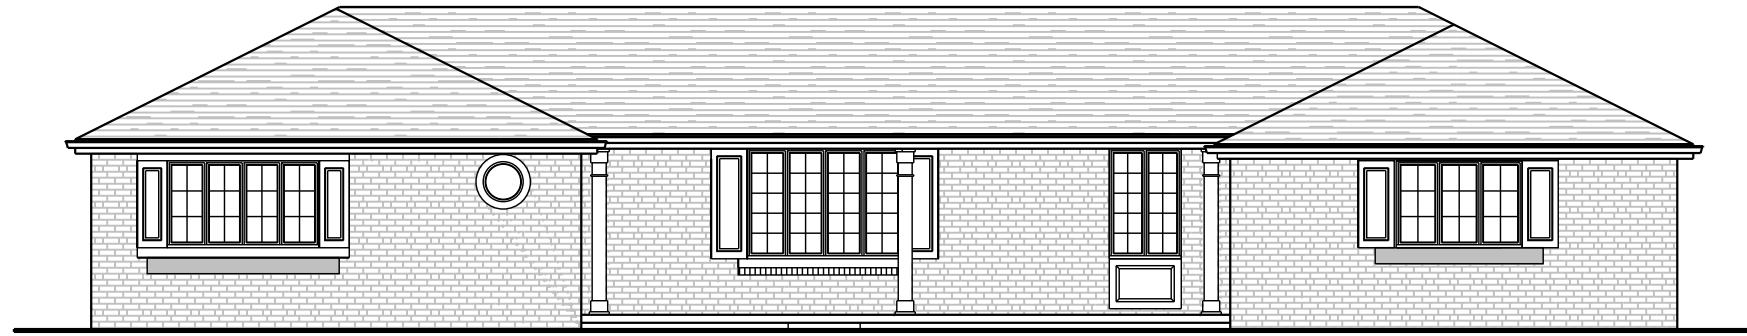

FRONT ELEVATION

SCALE: 1/8" = 1'-0"

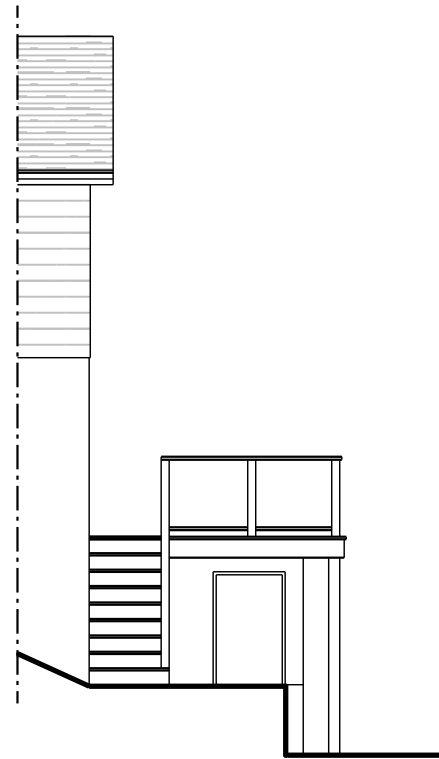

RIGHT ELEVATION

SCALE: 1/8" = 1'-0"



REAR ELEVATION


SCALE: 1/8" = 1'-0"

	PRELIMINARY	BIDDING	CONSTRUCTION	REVISIONS
011617				
000000				
000000				
000000				

Denise Franz King
170 S. Riverview St.
Dublin, Ohio 43017




75 S. High St. Suite 4
Dublin, Ohio 43017
614.774.2490 Phone
614.633.1053 Fax
simplifiedarchitecture.com

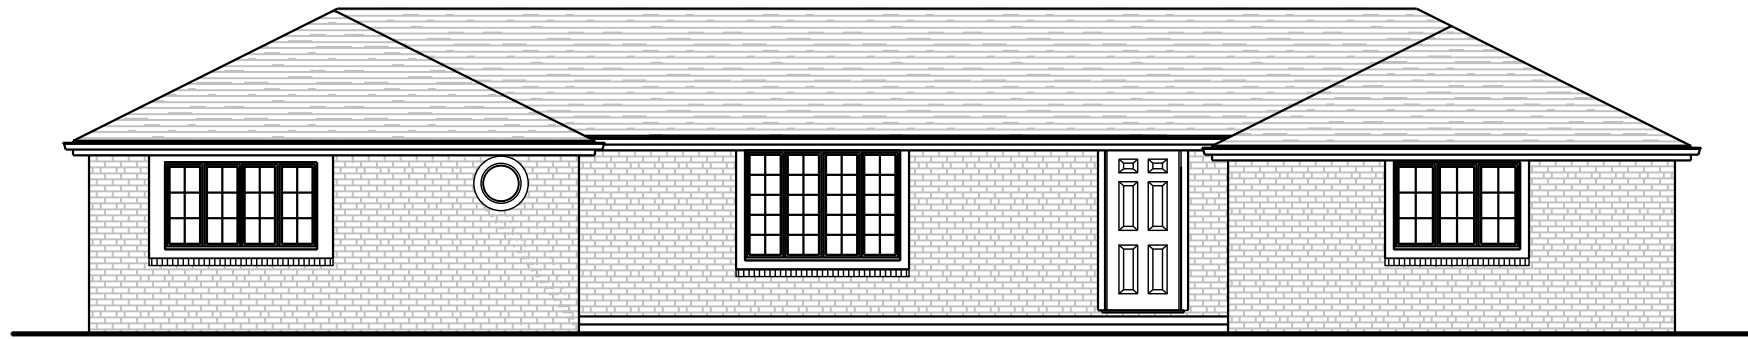


EXISTING FRONT ELEVATION

SCALE: 1/8" = 1'-0"

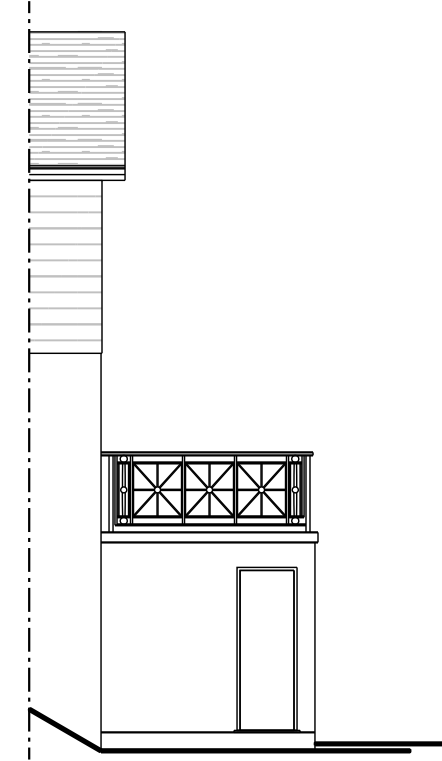

EXISTING RIGHT ELEVATION

SCALE: 1/8" = 1'-0"

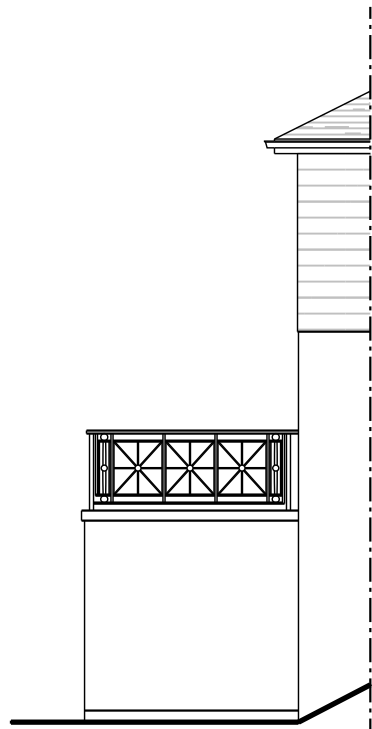

EXISTING LEFT ELEVATION

SCALE: 1/8" = 1'-0"



EXISTING REAR ELEVATION

SCALE: 1/8" = 1'-0"

PRELIMINARY	BIDDING	CONSTRUCTION	REVISIONS
000000	000000	000000	000000

Denise Franz King
170 S. Riverview Street
Dublin, Ohio 43017



75 S. High St. Suite 4
Dublin, Ohio 43017
614.774.2490 Phone
614.633.1053 Fax
simplifiedarchitecture.com