



106 North High Street Entrance

92 North High Street Entrance



### FIFTH FLOOR OVERALL PLAN - USABLE

SCALE: 1/32" = 1'-0"

PLOTTED: 9/8/2017 1:49:27 PM  
COPYRIGHT 2017 OHM ADVISORS AND PARTNERS. MATERIALS, APPROPRIATELY BEING CONSIDERED AS THE ORIGINAL AND UNPUBLISHED WORK OF OHM AND THE SAME MAY NOT BE REPRODUCED, DISTRIBUTED, OR DISCLOSED WITHOUT THE WRITTEN CONSENT OF OHM.



SCIOTO RIVER

City of Dublin  
OHIO, USA  
Approved for Construction  
BPS-15-21695.CO  
M.COM-FPR-1548  
35410  
05/16/16



**OHM**  
ARCHITECTS ENGINEERS PLANNERS  
OHM-ADVISORS.COM

**BRIDGE PARK**  
DUBLIN, OH  
**CRAWFORD HOYING**  
development  
**EMHT**  
Evans, Mechwart, Hambleton & Tilton, Inc.  
Engineers - Surveyors - Planners - Scientists  
5000 New Albany Road, Columbus, OH 43254  
Phone: 614-778-8222 Fax: 614-778-7546  
emht.com

REVISIONS

No.	Description	Date
1	Foundation Permit Revisions	7/13/2015
2	Open Space and Storm Revisions	10/13/2015

I:\2012\1634\DWG\04\Sheets\Private\_Site\_Improvement\_Plan\3\_Overall\_Site\_Plan.dwg Last Saved By: ventresca, 1/19/2016 2:14 PM Last Printed By: Feller, James, 2/5/2016 5:32 PM (No Xrefs)

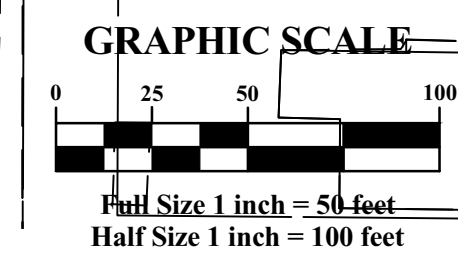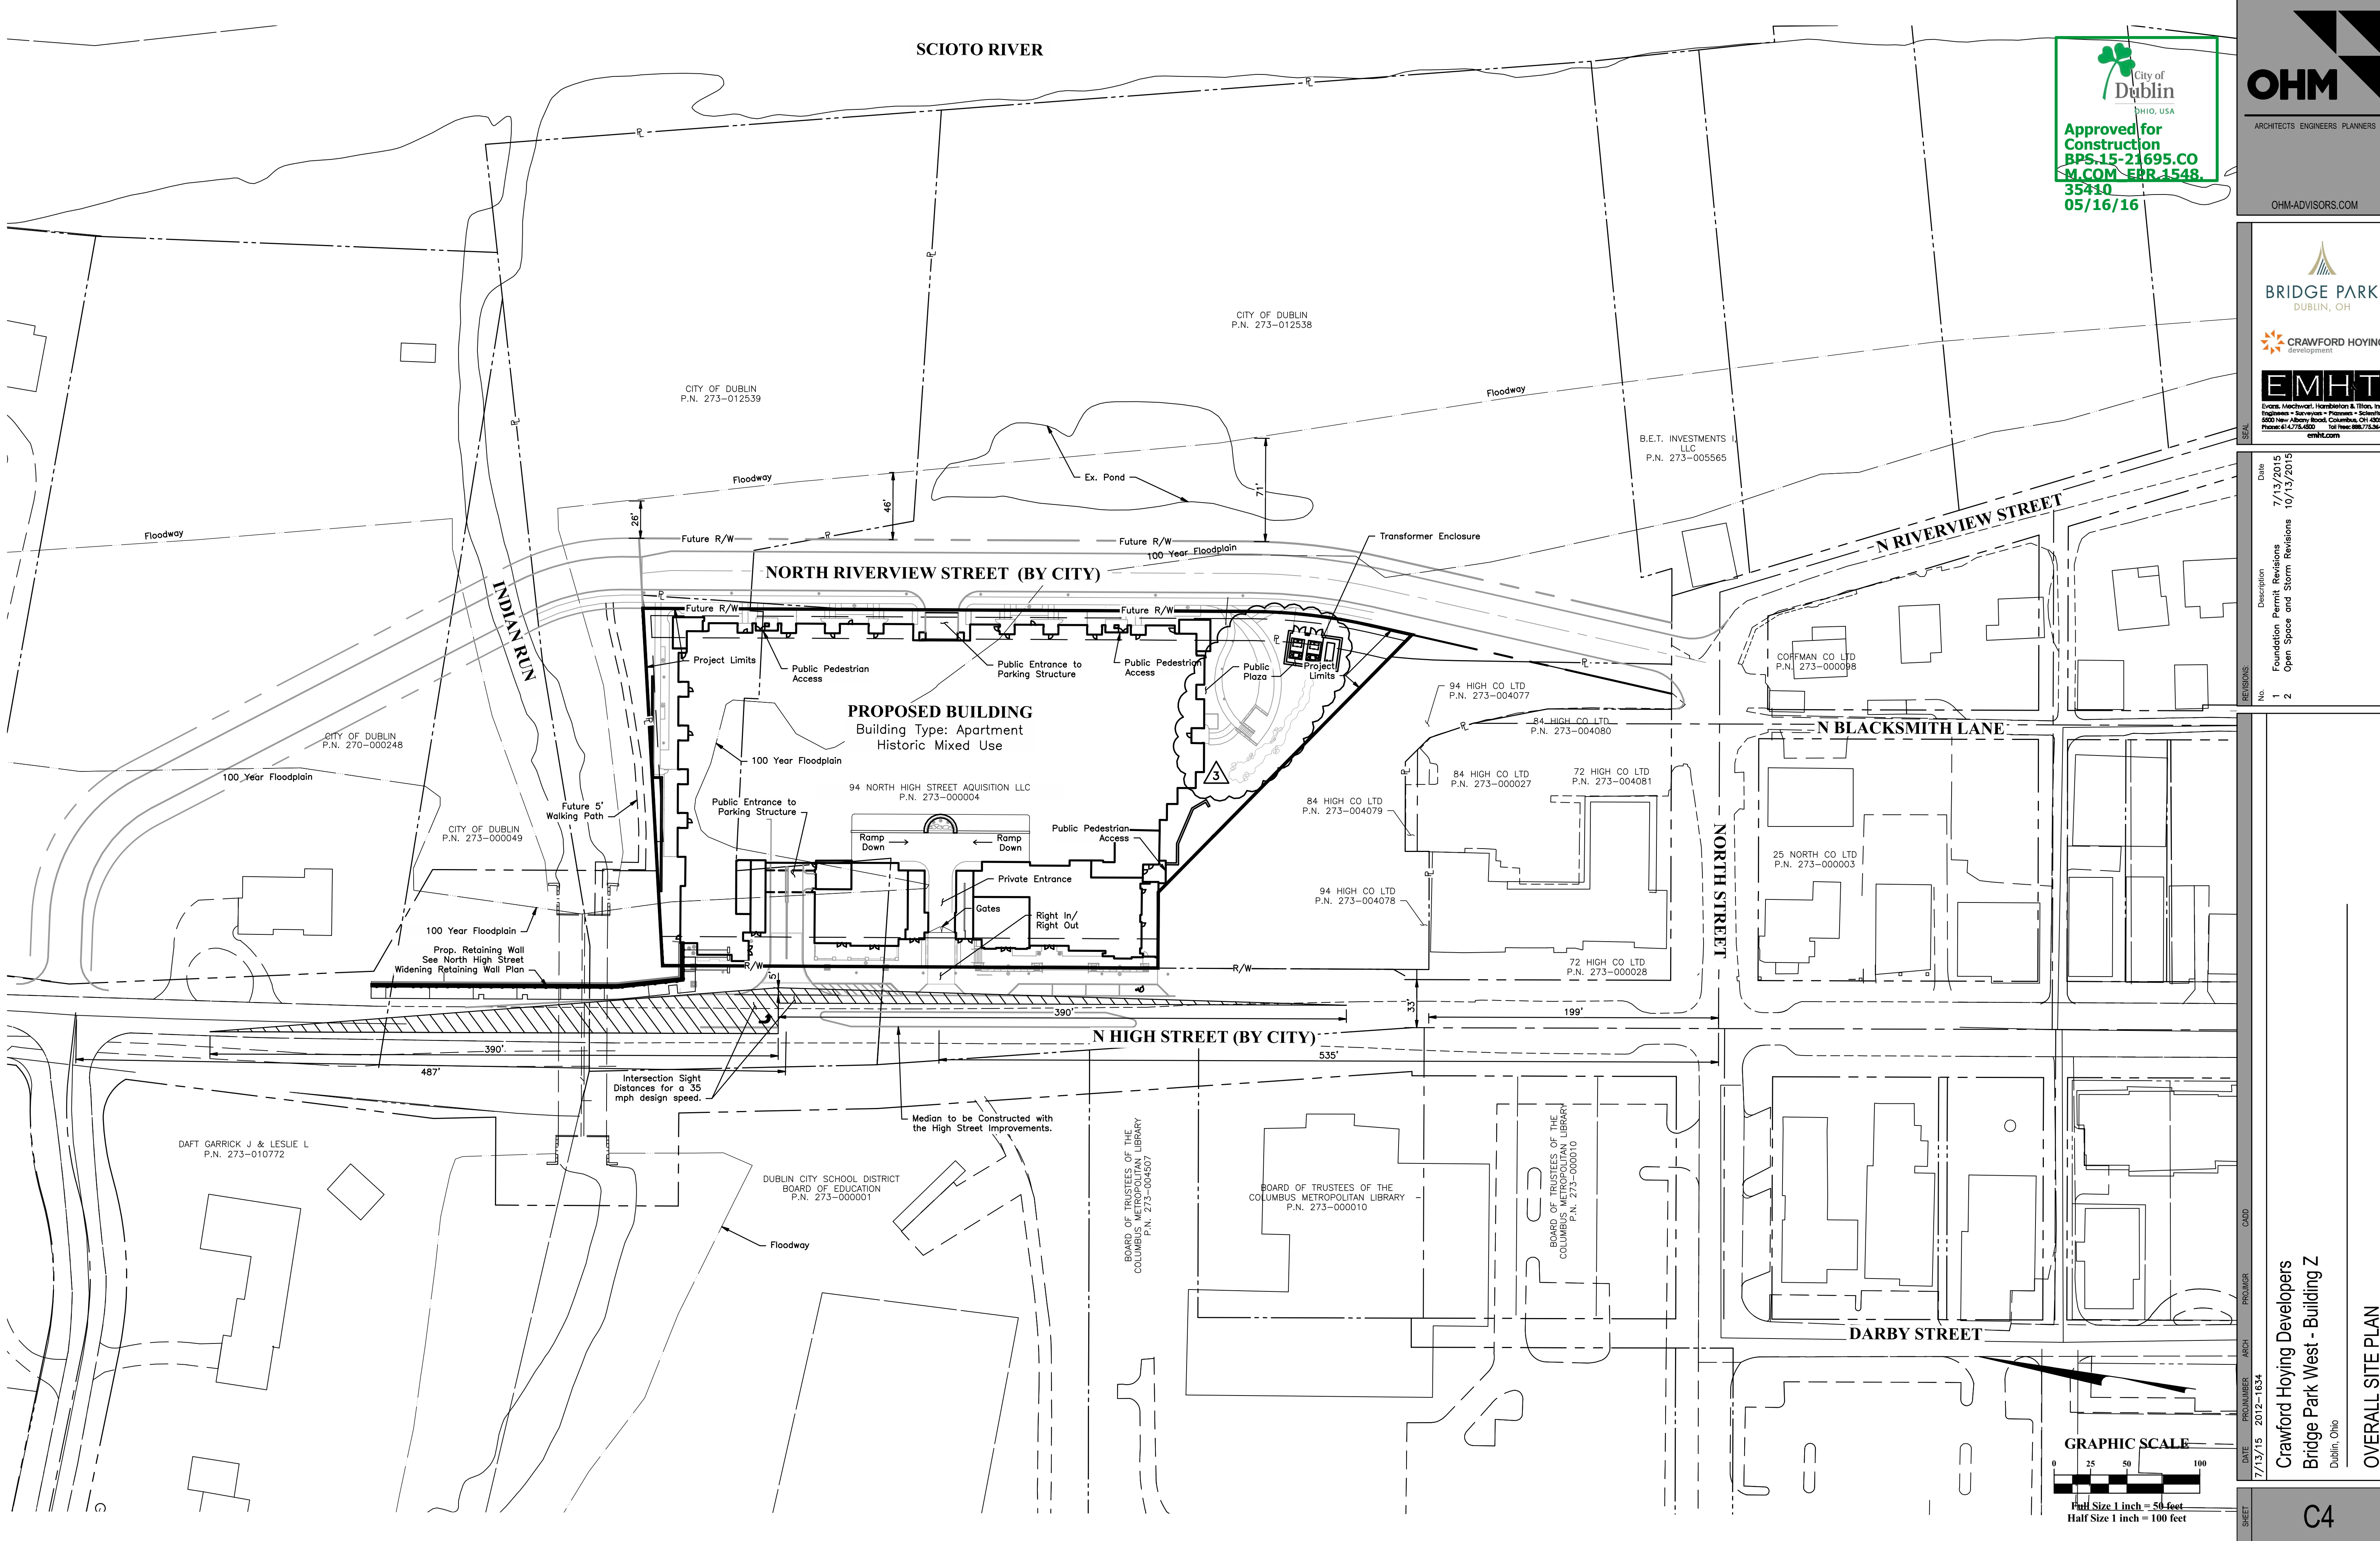

DATE: 7/13/15  
PROJECT NUMBER: 2012-1634  
SHEET: C4

Crawford Hoying Developers  
Bridge Park West - Building Z  
Dublin, Ohio

OVERALL SITE PLAN

Copyright 2014 OHM. ALL DRAWINGS AND WRITTEN MATERIALS APPEARING HEREIN CONSTITUTE THE ORIGINAL AND UNPUBLISHED WORK OF OHM AND THE SAME MAY NOT BE DUPLICATED, DISTRIBUTED, OR DISCLOSED WITHOUT PRIOR WRITTEN CONSENT OF OHM.