


W:\Crescent\planning\C08_30 Project\15-028-03 - Noahe - Dublin OH\GIS\SITE CONSTRUCTION\LP\MIR- SITE PLAN.dwg C100 SITE PLAN Oct 10, 2017 - 2:43:24pm jharratz

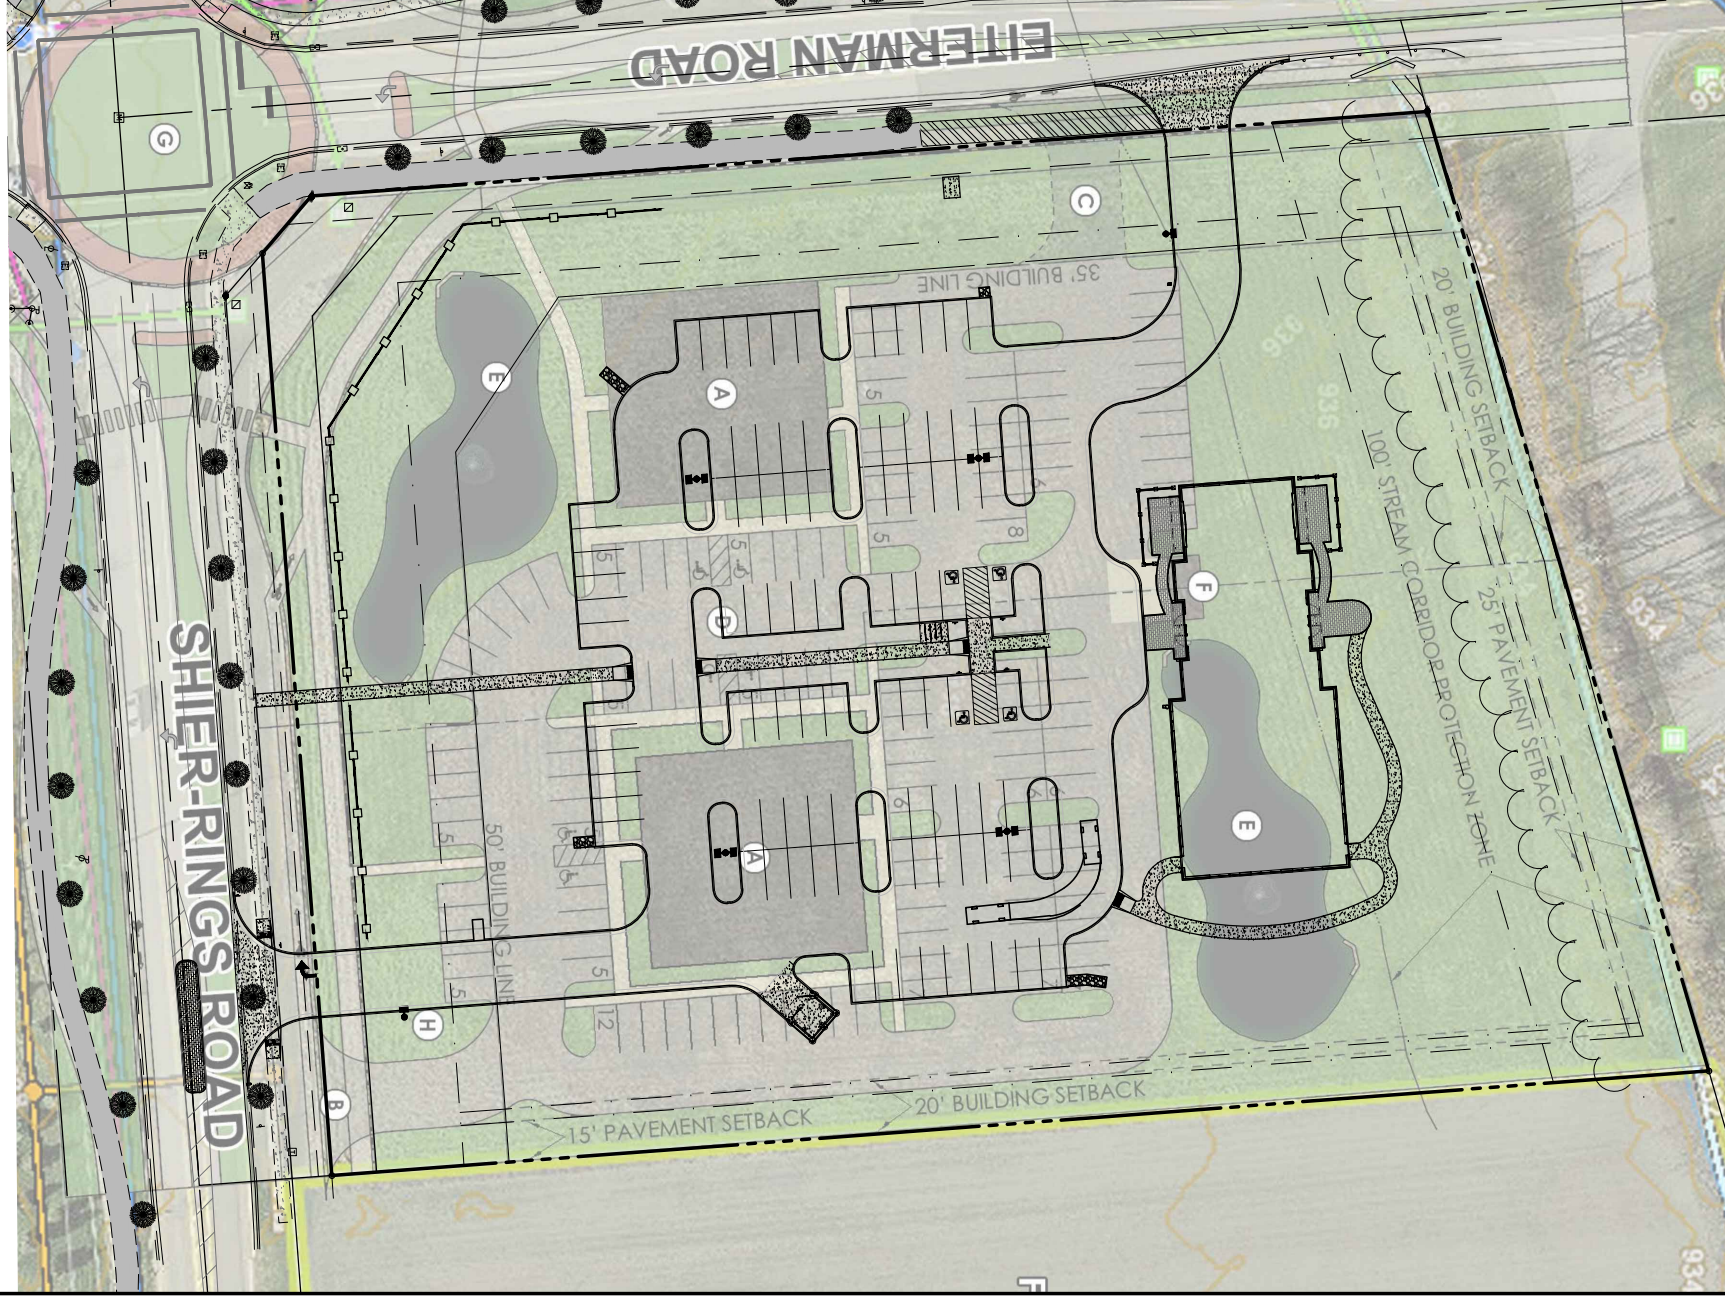

NO.	DATE	REVISION DESCRIPTION

<p>NOAHS[™] EVENT VENUE</p> <p>770 E MAIN ST #255 LEHI, UT 84043</p>	<p>PLAN PREPARED BY: CHG</p> <p>642 Brooksedge Blvd Westerville, OH 43081 P: 614.942.6042 F: 614.942.6041</p>
<p>CITY OF COLUMBUS, FRANKLIN COUNTY, OHIO</p> <p>CIVIL PLANS</p> <p>NOAHS EVENT VENUE</p> <p>at</p> <p>ETERMAN RD & SHIRE RINGS RD</p>	
<p>Date: 10-10-2017</p> <p>Scale: PER PLAN</p>	<p>Drawn By: CWB</p> <p>Checked By: ASB</p>
<p>Project Number: 15-028-03</p>	<p>Drawing Number:</p>