



City of Dublin


DUBLIN LIBRARY PARKING GARAGE MASTER SIGN PLAN

0 4 . 2 7 . 2 0 1 8



MOODY•NOLAN

SITE PLAN

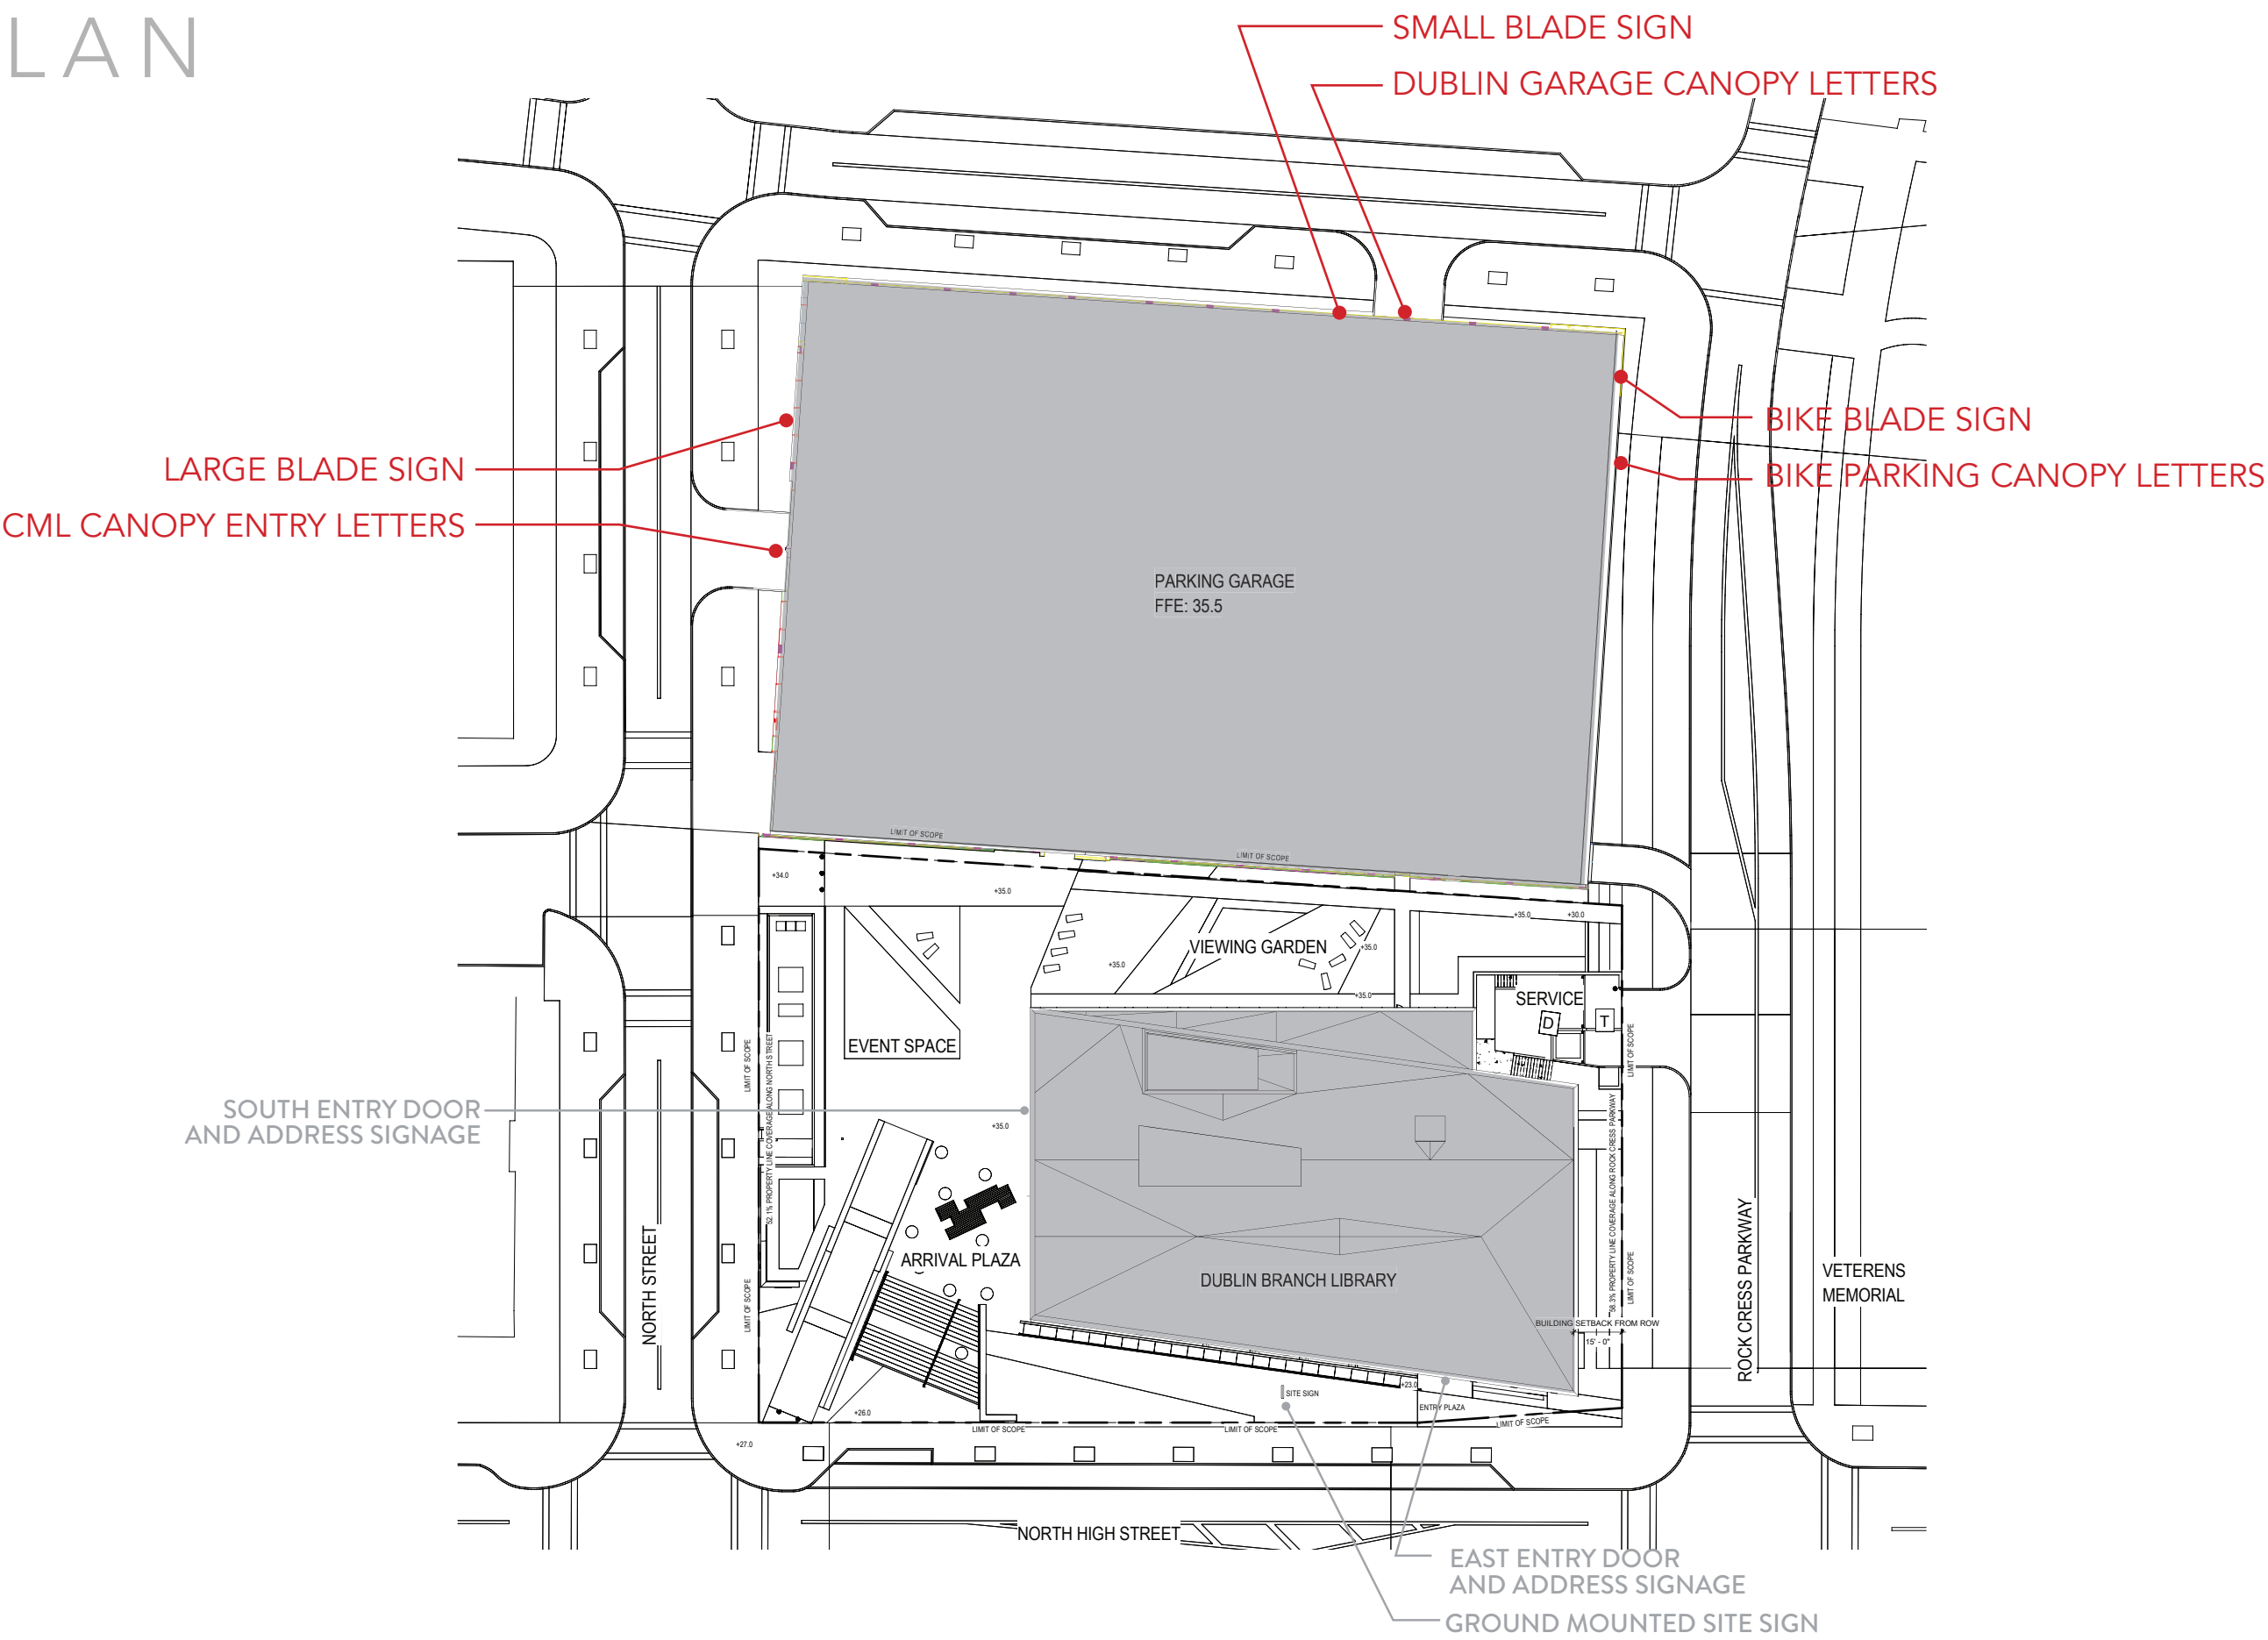


DUBLIN LIBRARY PARKING GARAGE MASTER SIGN PLAN

SOUTH ELEVATION





SOUTH CML PARKING ENTRY

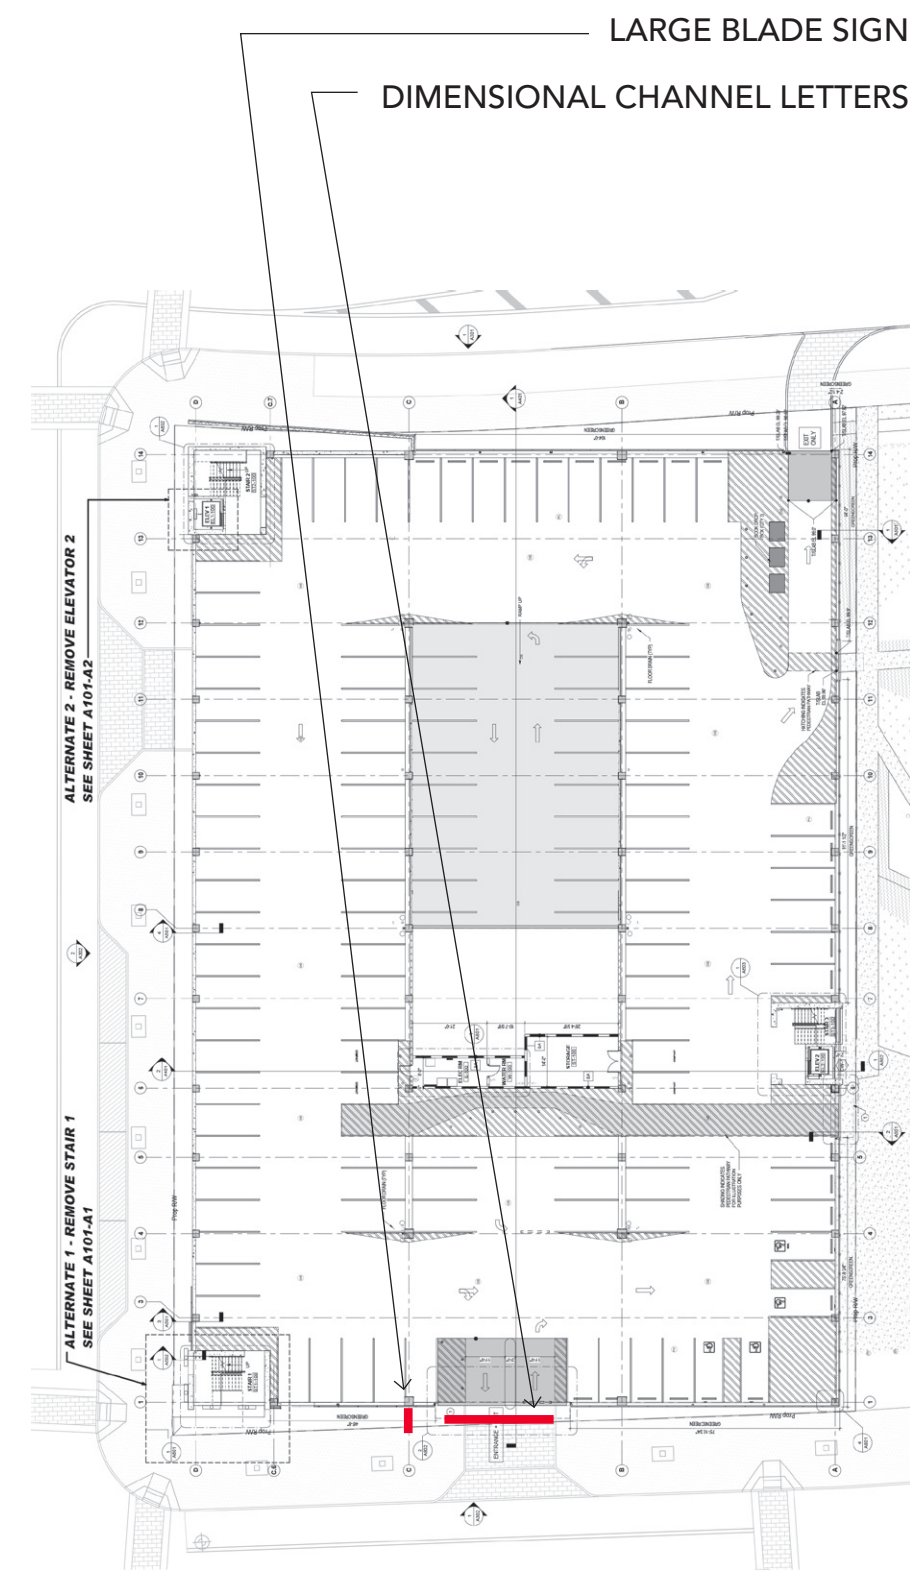


NORTH LIBRARY PARKING ENTRY

SOUTH CML PARKING ENTRY

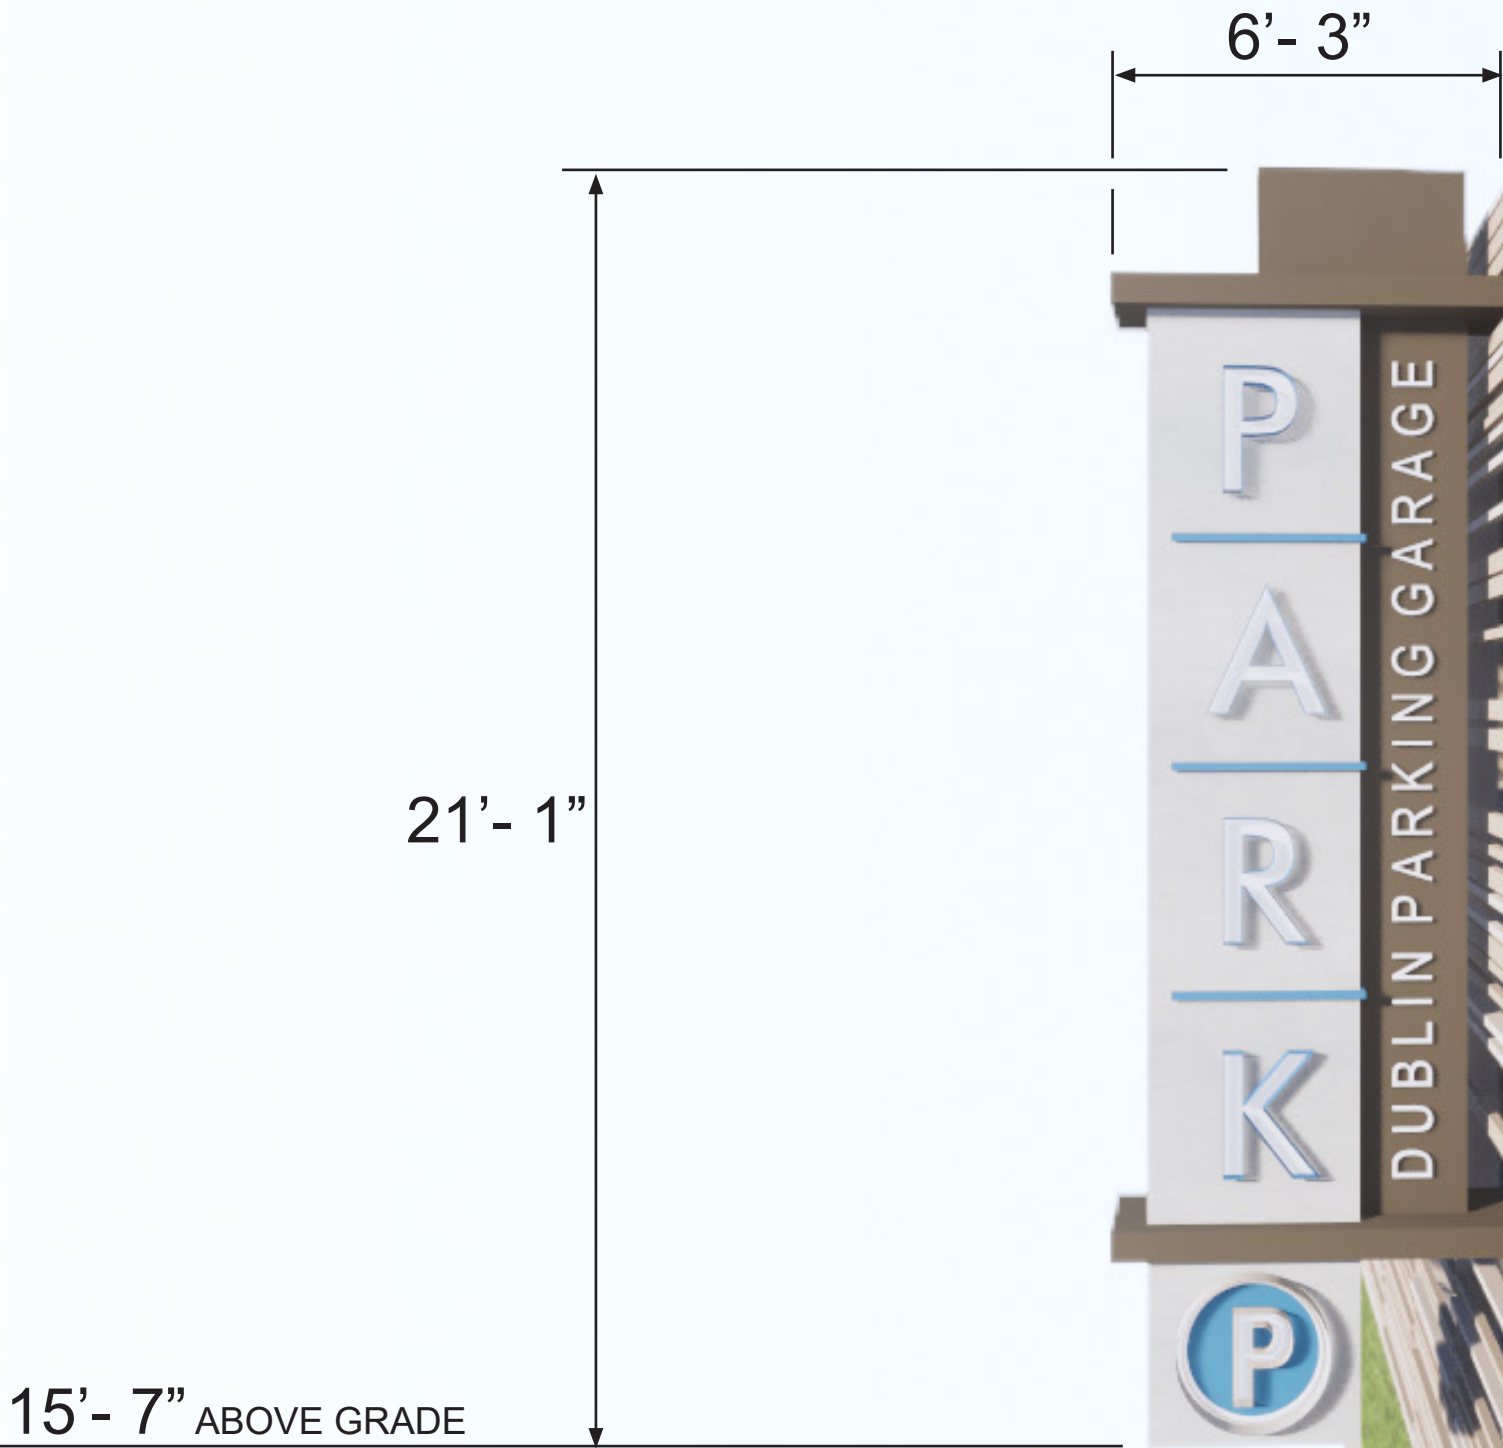


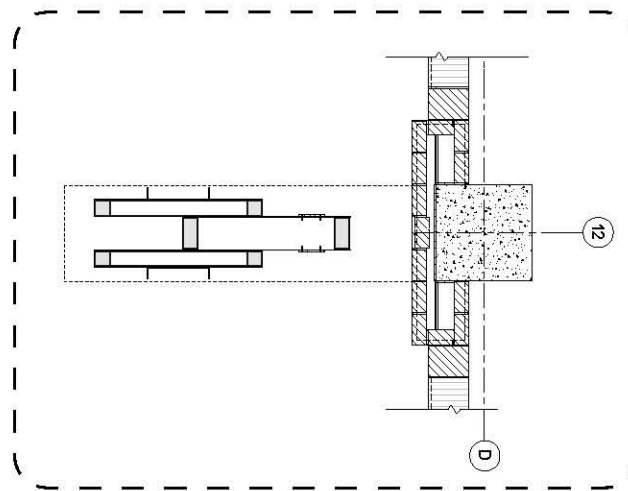


7 Section View
Scale: 1/4" = 1'-0"

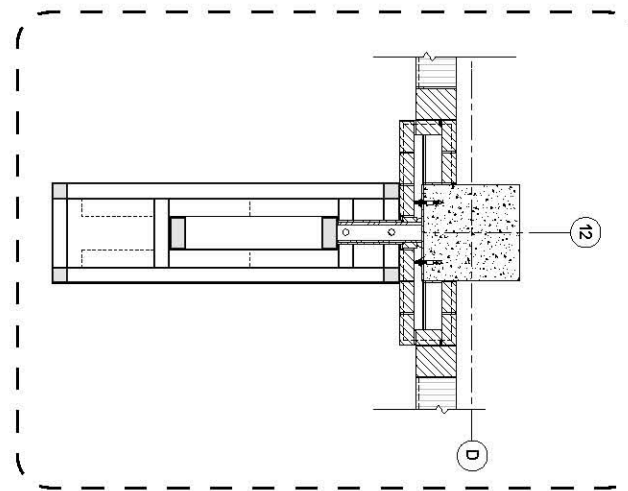


6 Section View
Scale: 1/4" = 1'-0"

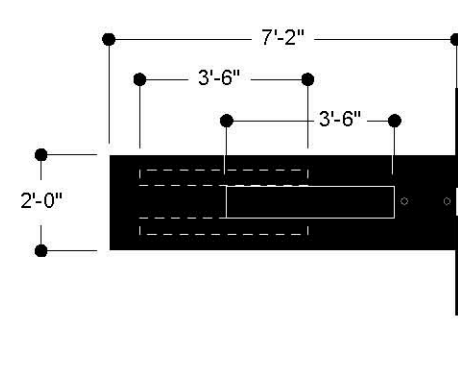


5 Sign Type IM1 - Plan View
Scale: 1/4" = 1'-0"

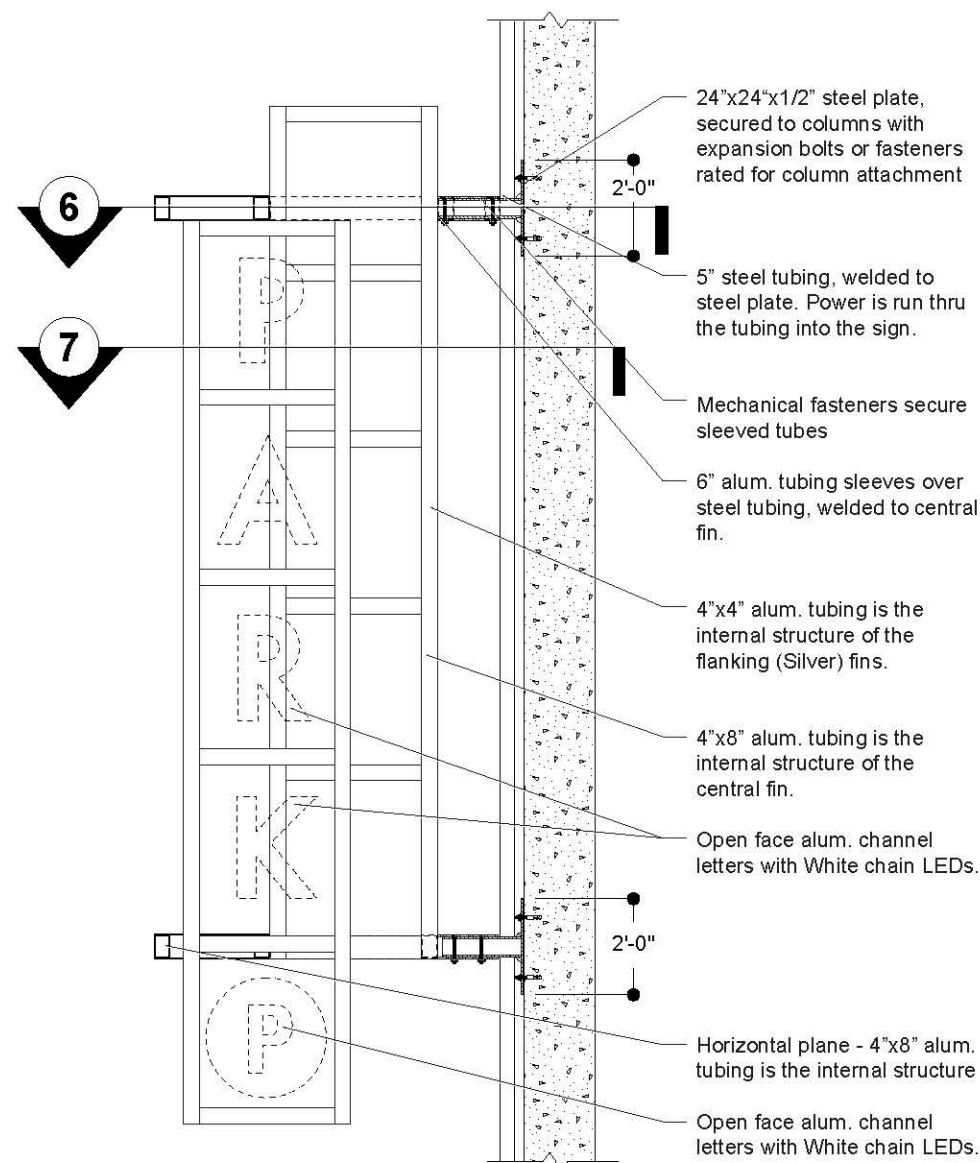


4 Sign Type IM1 - Structure View
Scale: 1/4" = 1'-0"

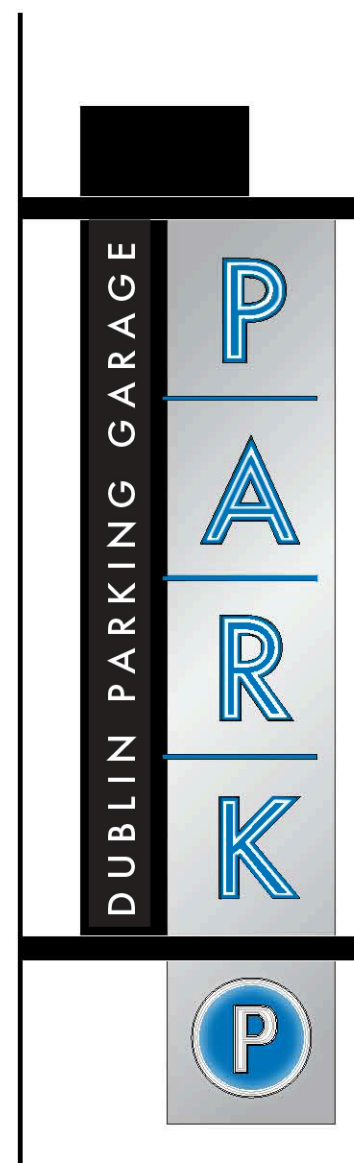

3 Sign Type IM1 - Rear Elevation
Scale: 1/4" = 1'-0"

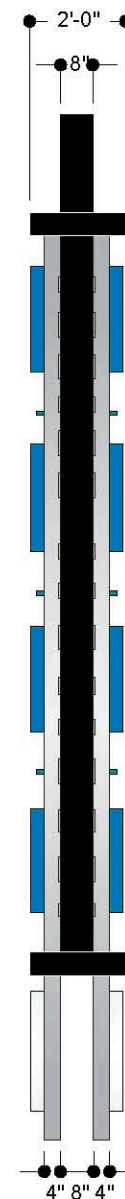

2 Sign Type IM1 - Side Elev.
Scale: 1/4" = 1'-0"

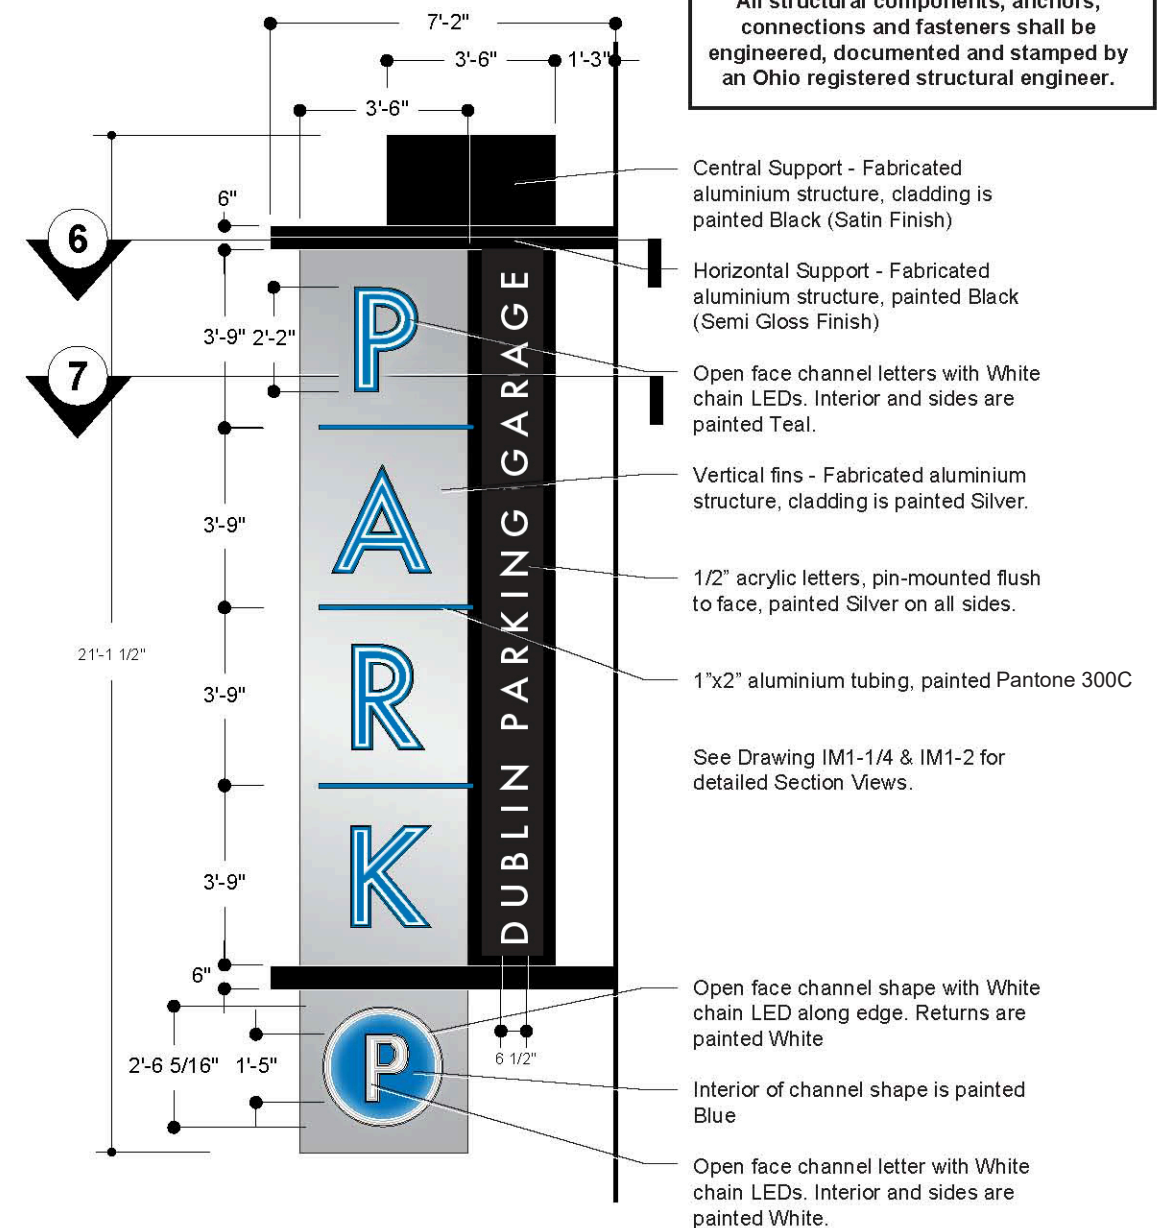

1 Sign Type IM1 - Marquee Parking ID - Front Elevation
Scale: 1/4" = 1'-0"


All structural components, anchors, connections and fasteners shall be engineered, documented and stamped by an Ohio registered structural engineer.



SOUTH CML PARKING ENTRY




SOUTH CML PARKING ENTRY

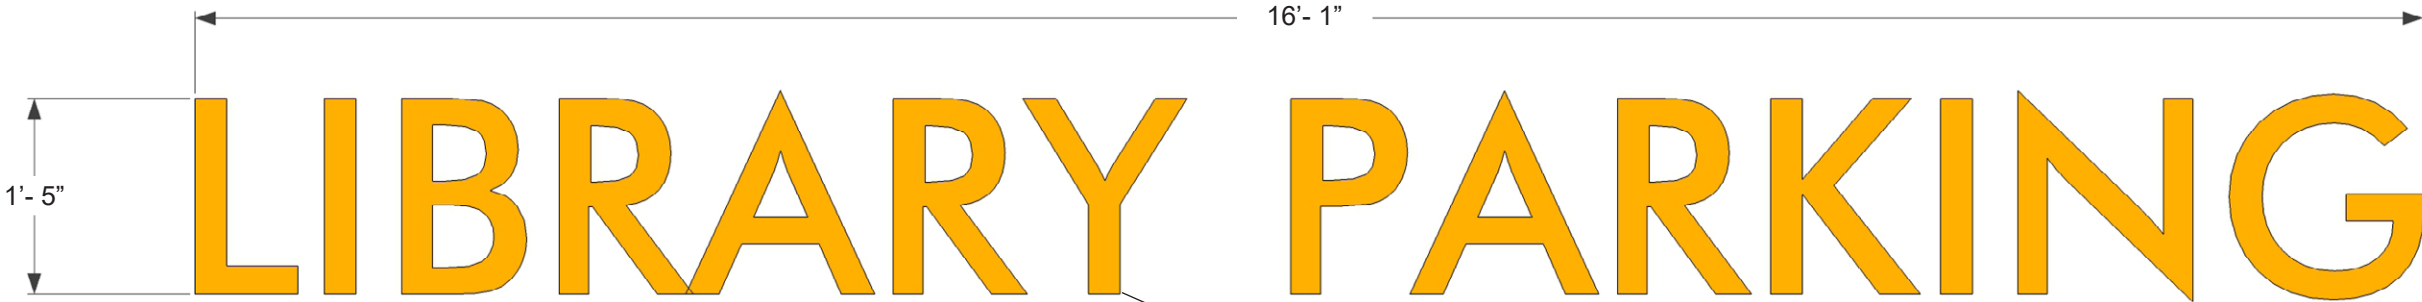



3" DEEP INTERNALLY ILLUMINATED ALUMINUM CHANNEL LETTERS TO BE PAINTED TO MATCH 716C AND HAVE WHITE TRANSLUCENT ACRYLIC FACE WITH PERFORATED DAY/NIGHT VINYL APPLIED. COLOR OF VINYL TO TO BE PANTONE 716 C



SOUTH WEST STAIR

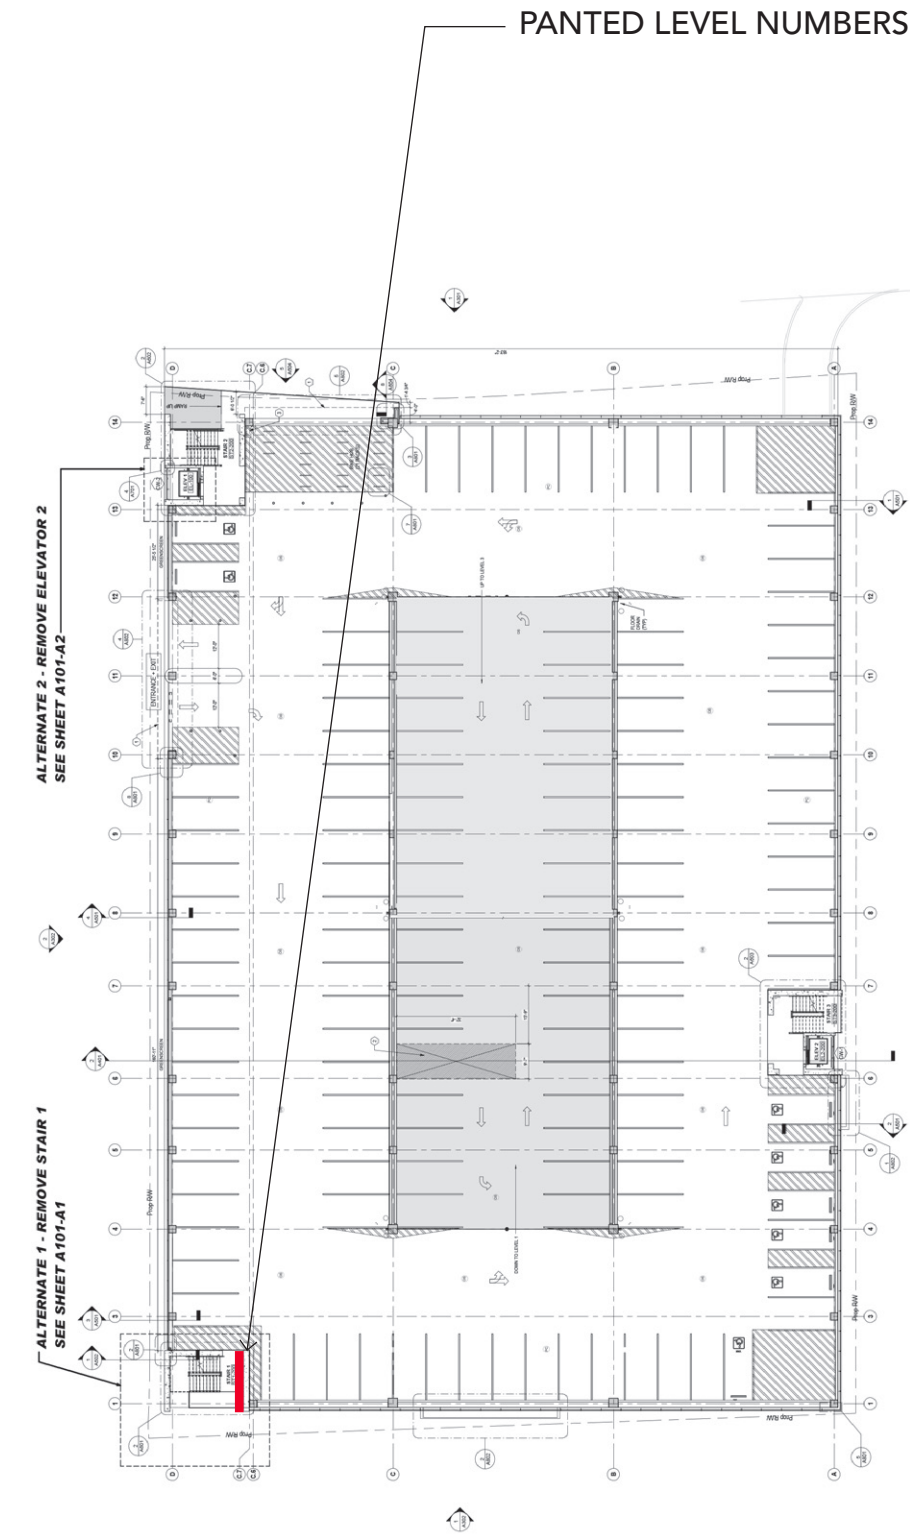

SOUTH WEST STAIR

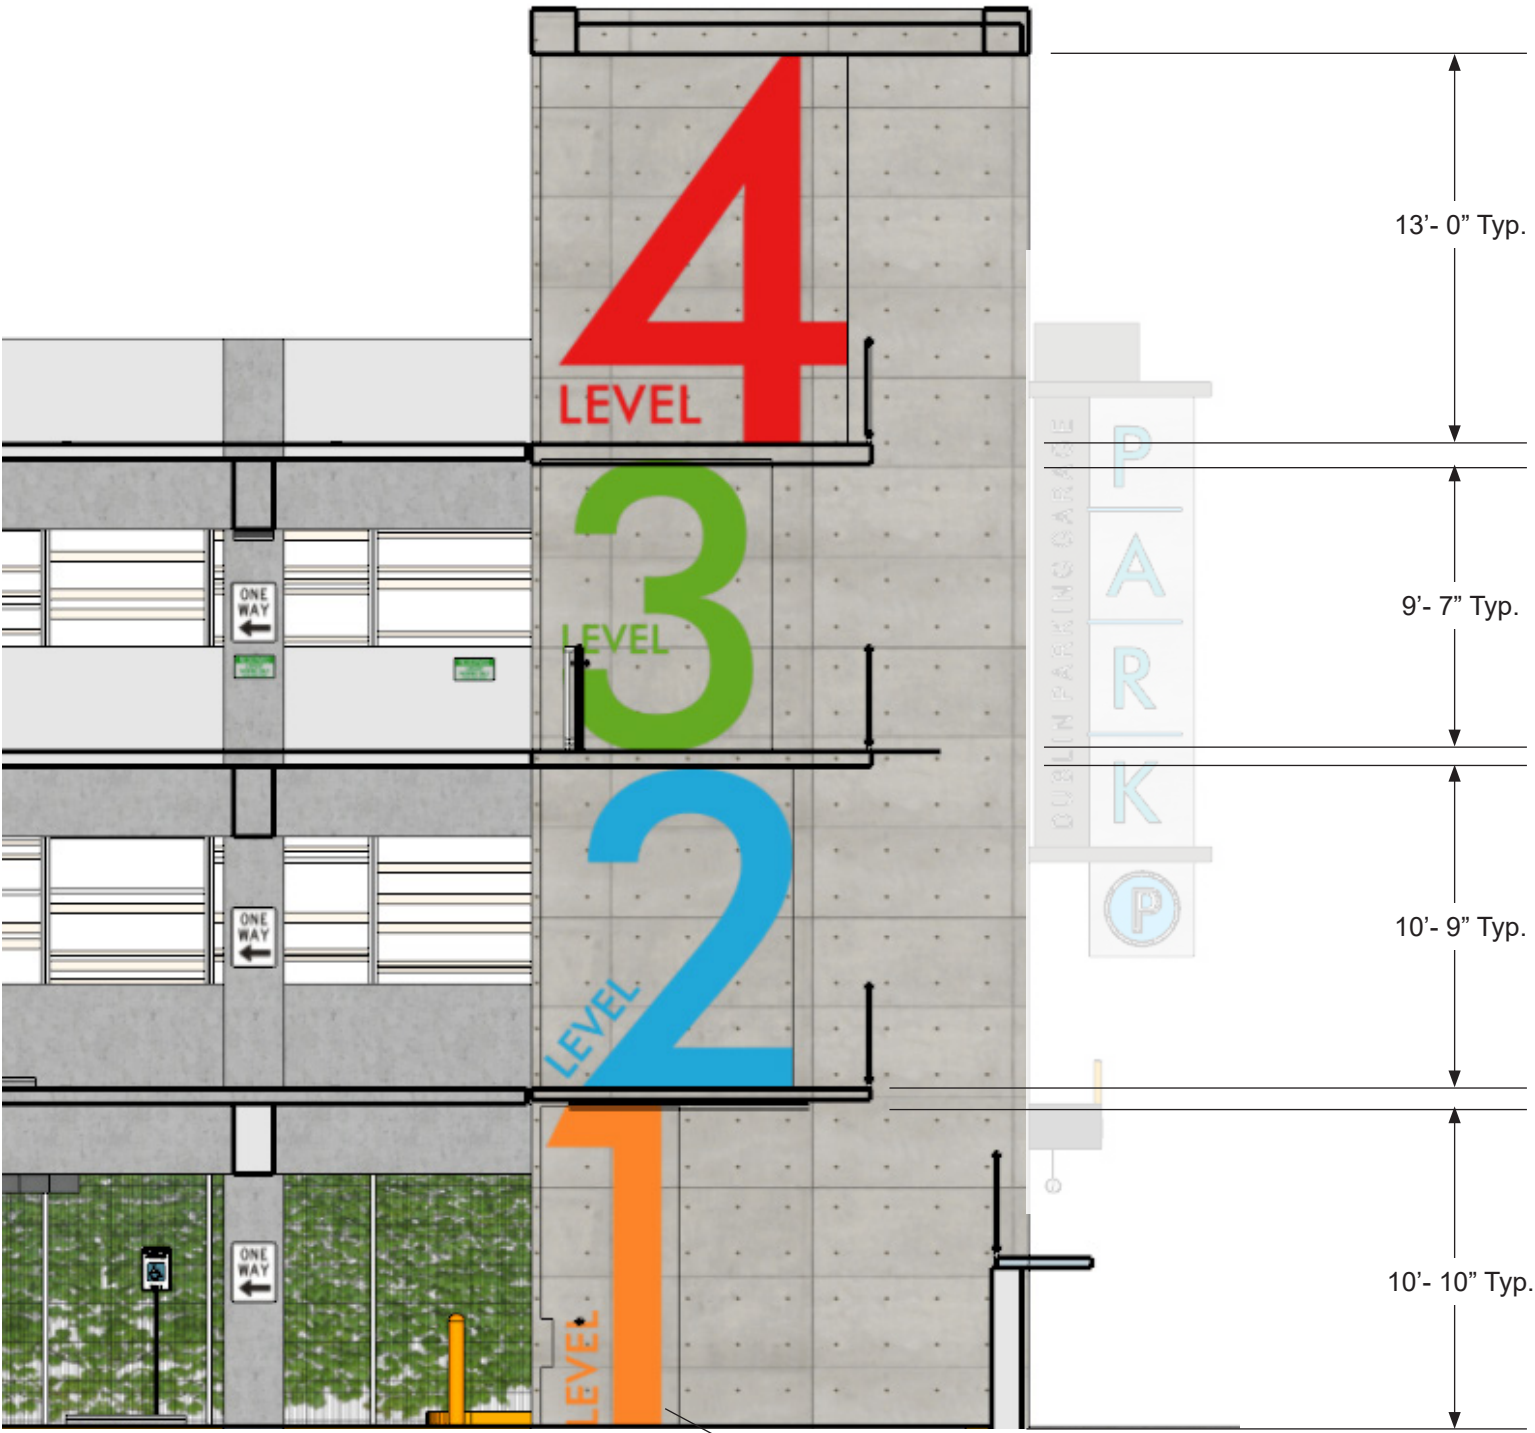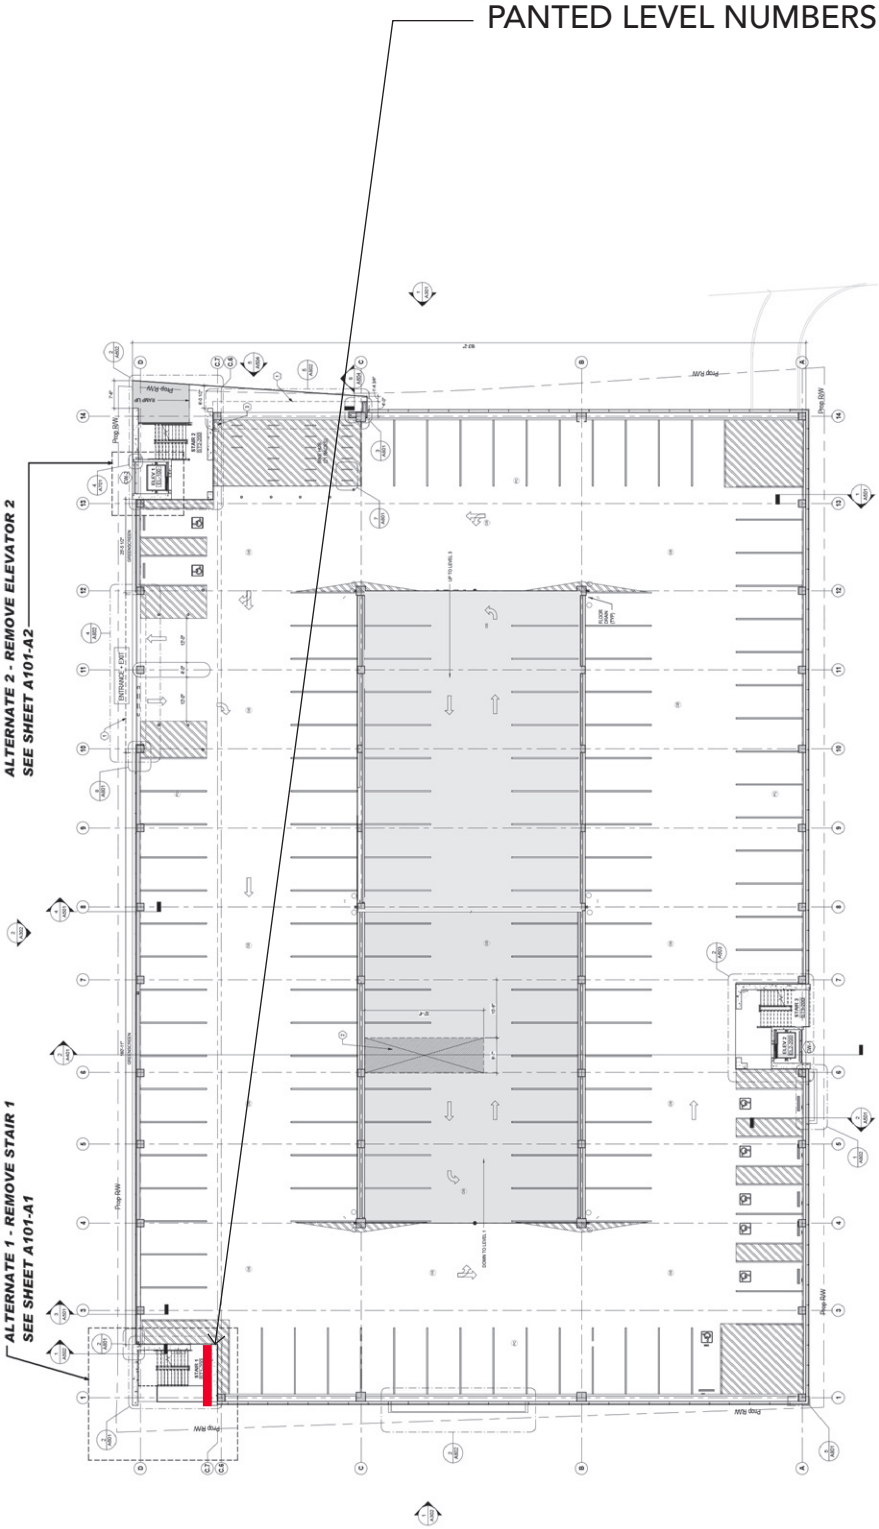

MASKED AND SURFACE PAINTED LEVEL GRAPHICS. GRAPHIC TO BE FULL HEIGHT OF LEVEL LANDING TYPICAL DIMENTION.


WEST ELEVATION



WEST ENTRY - DAY





WEST ENTRY - NIGHT

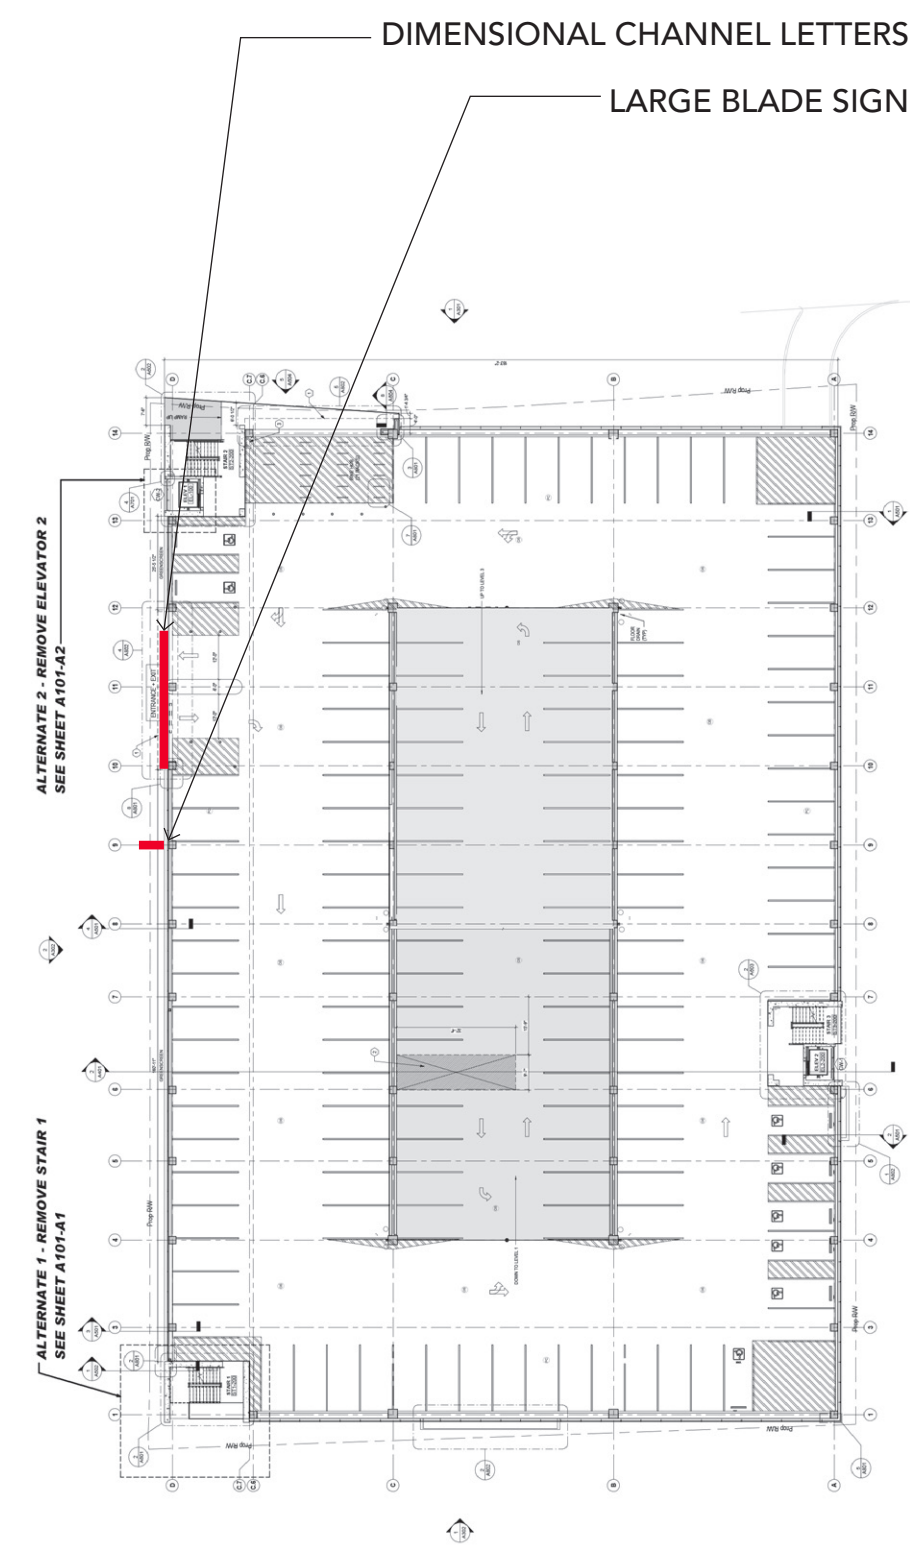


WEST ENTRY




WEST ENTRY

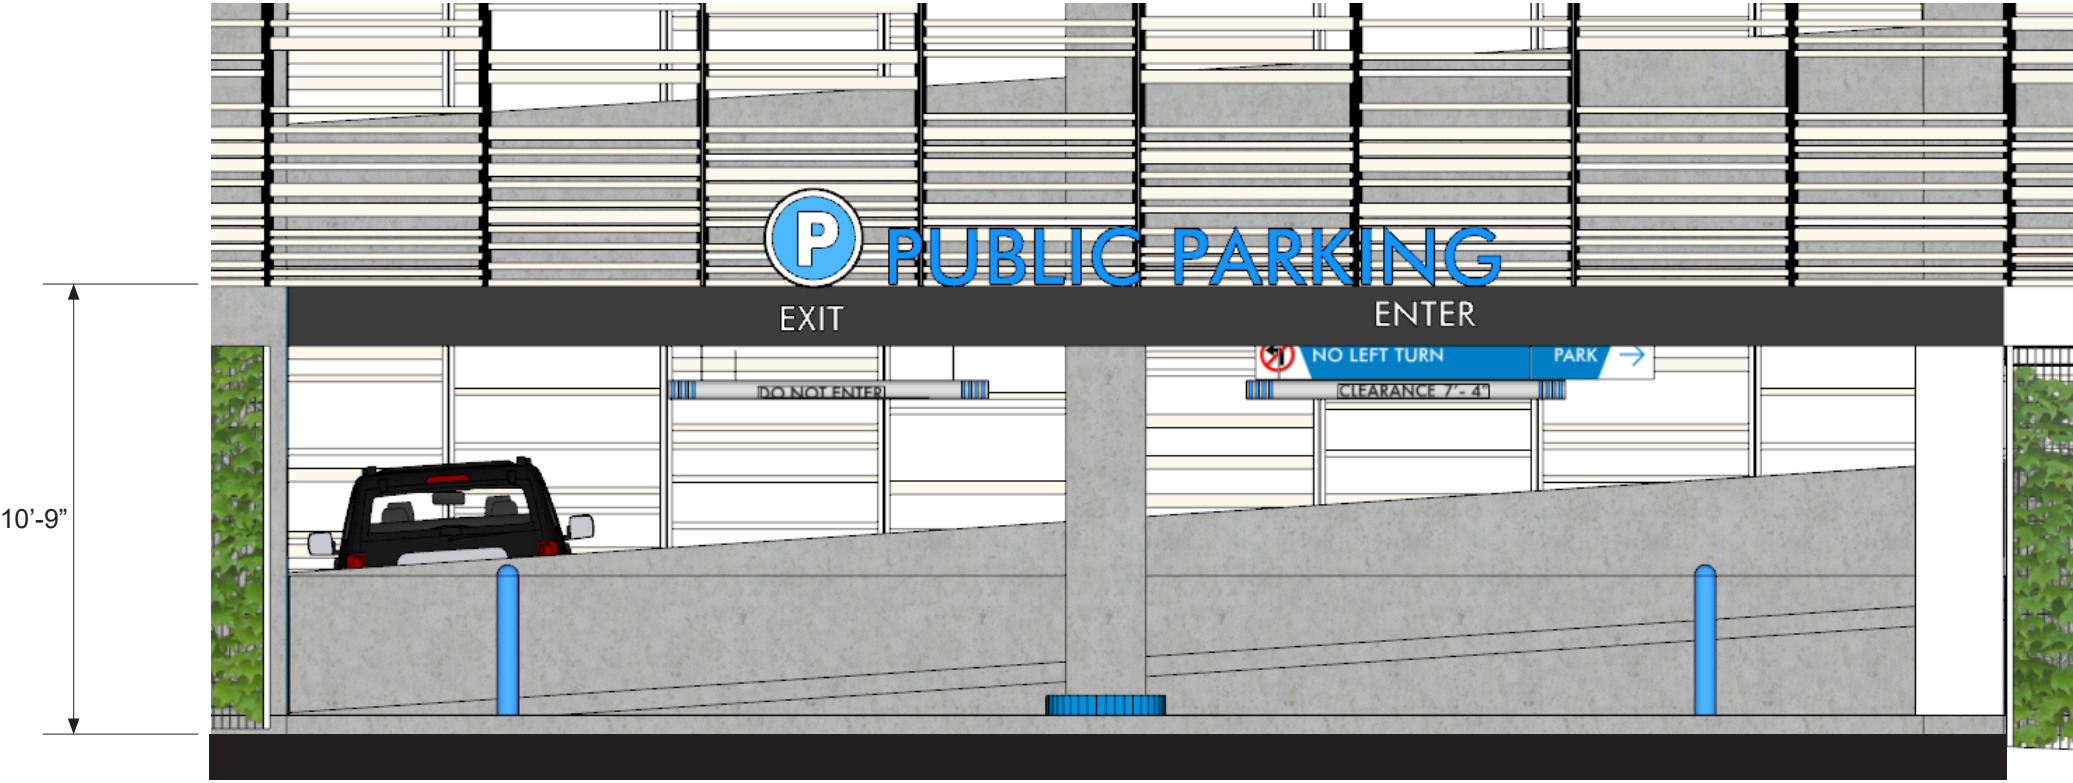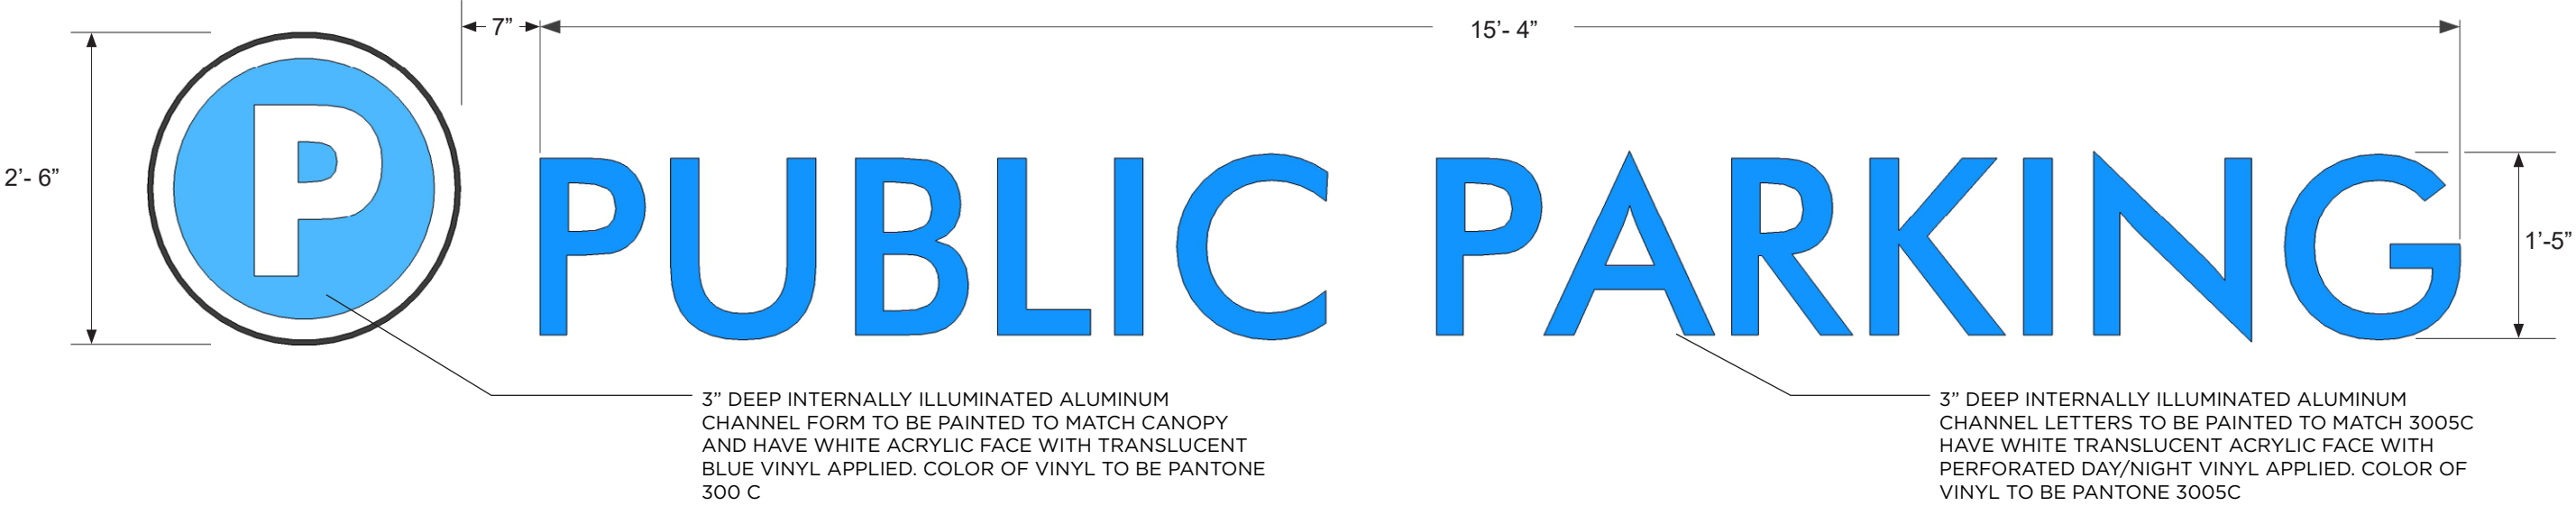


WEST ENTRY

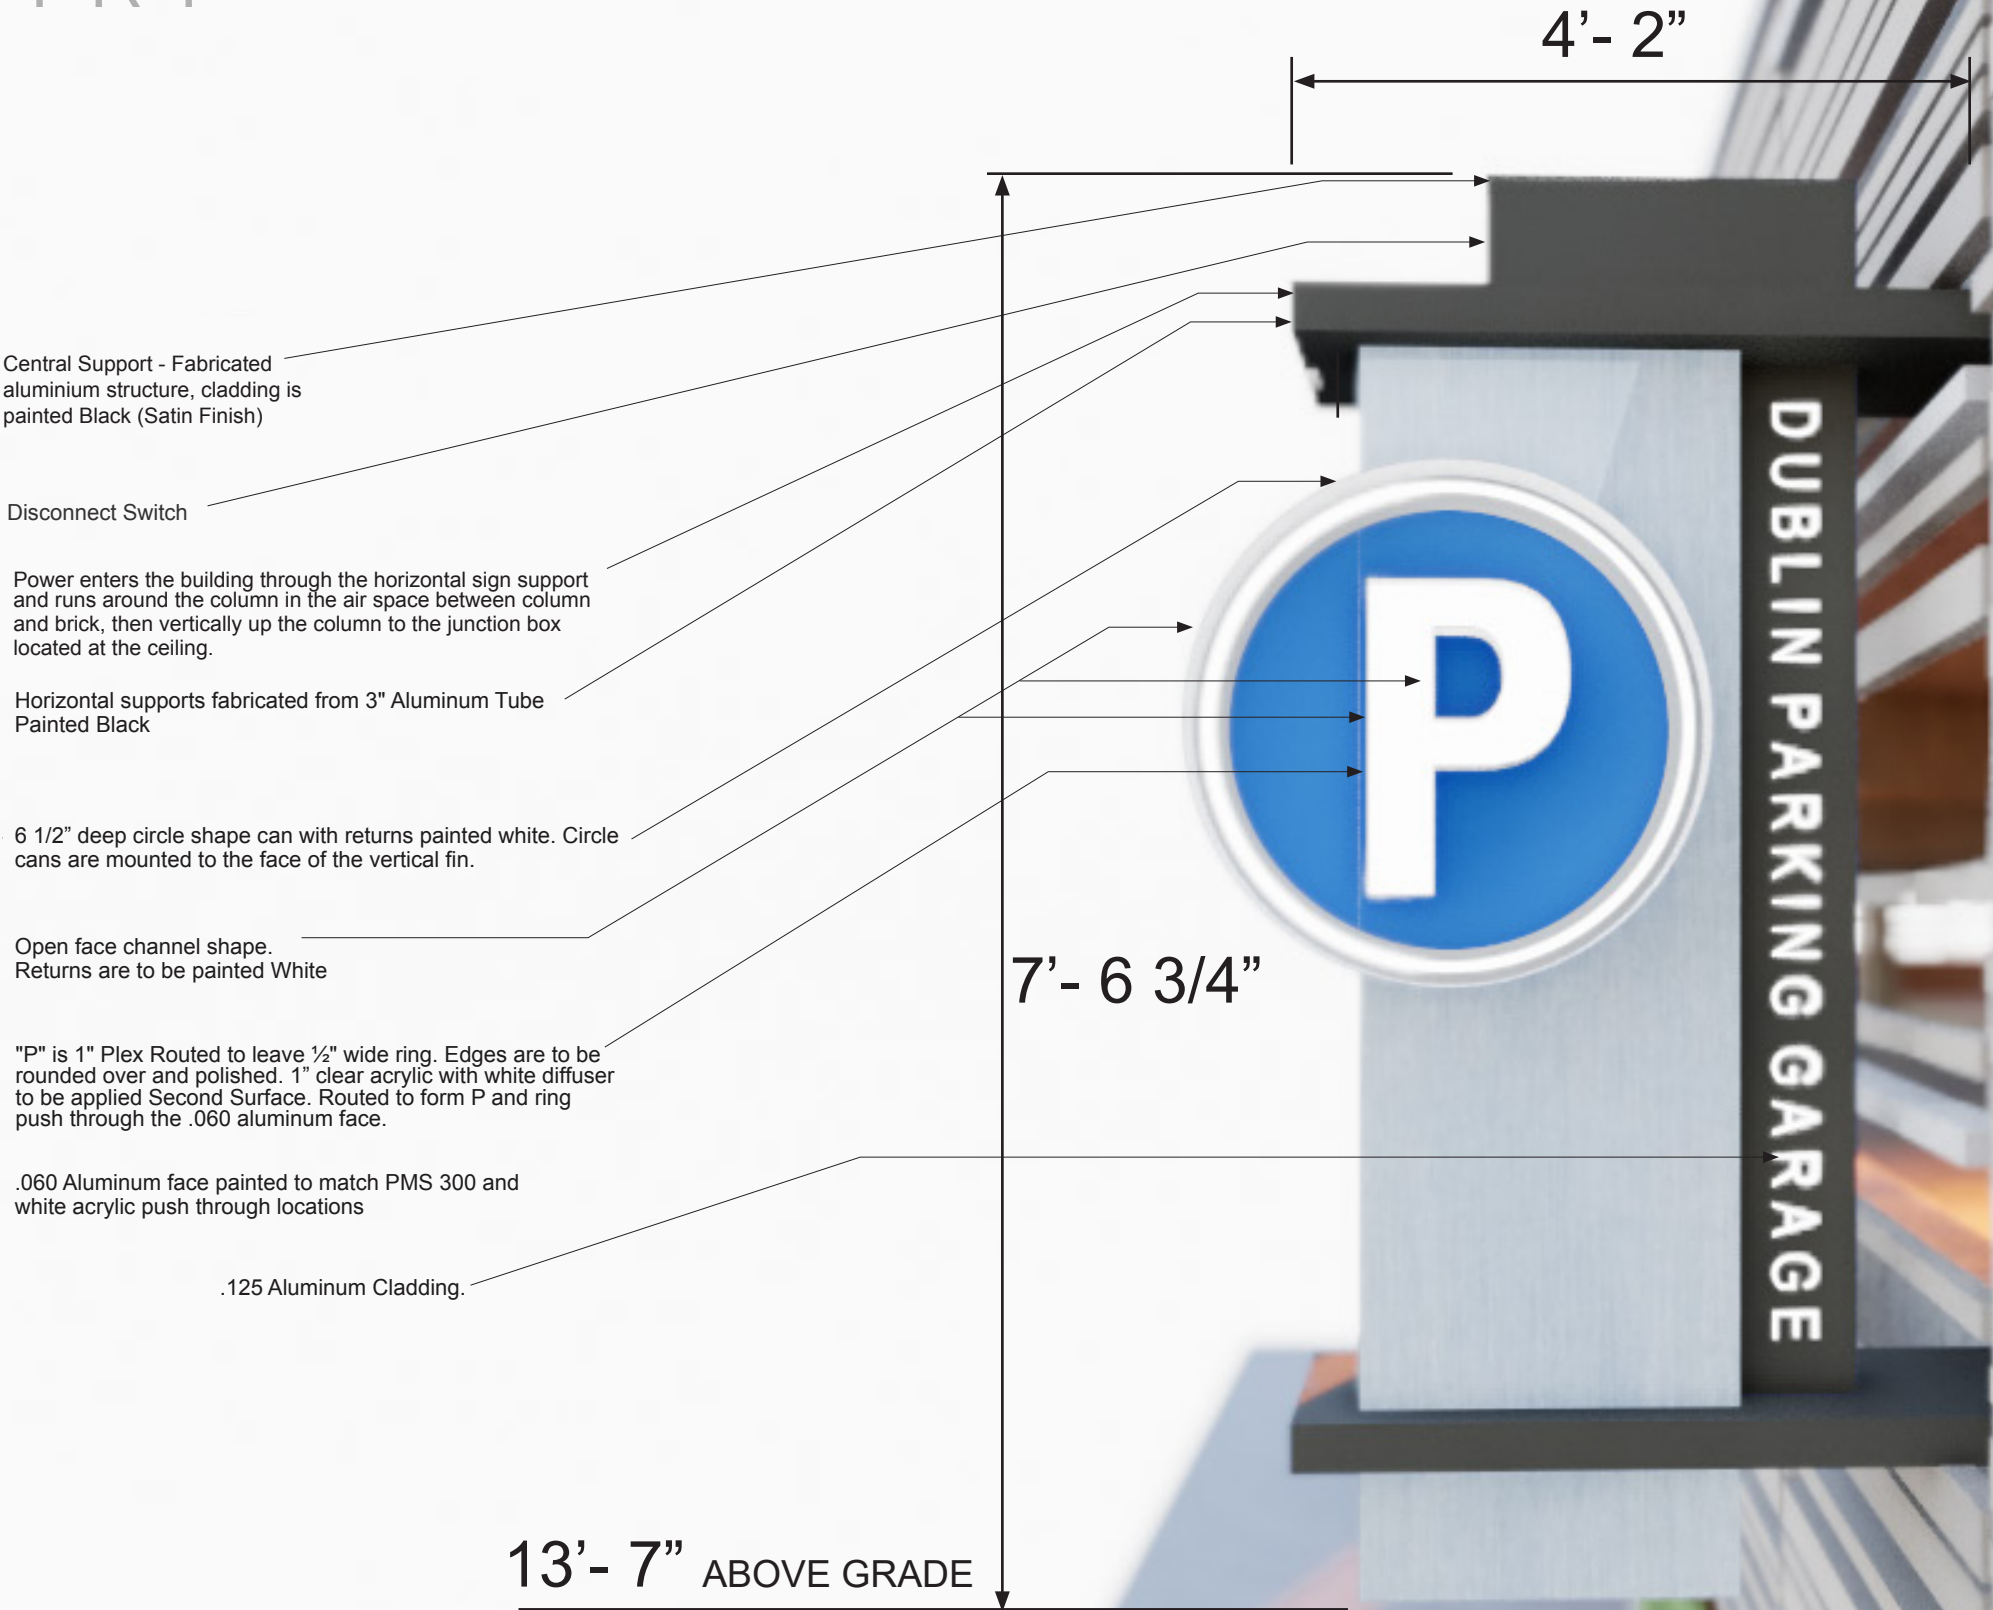



NORTH ELEVATION

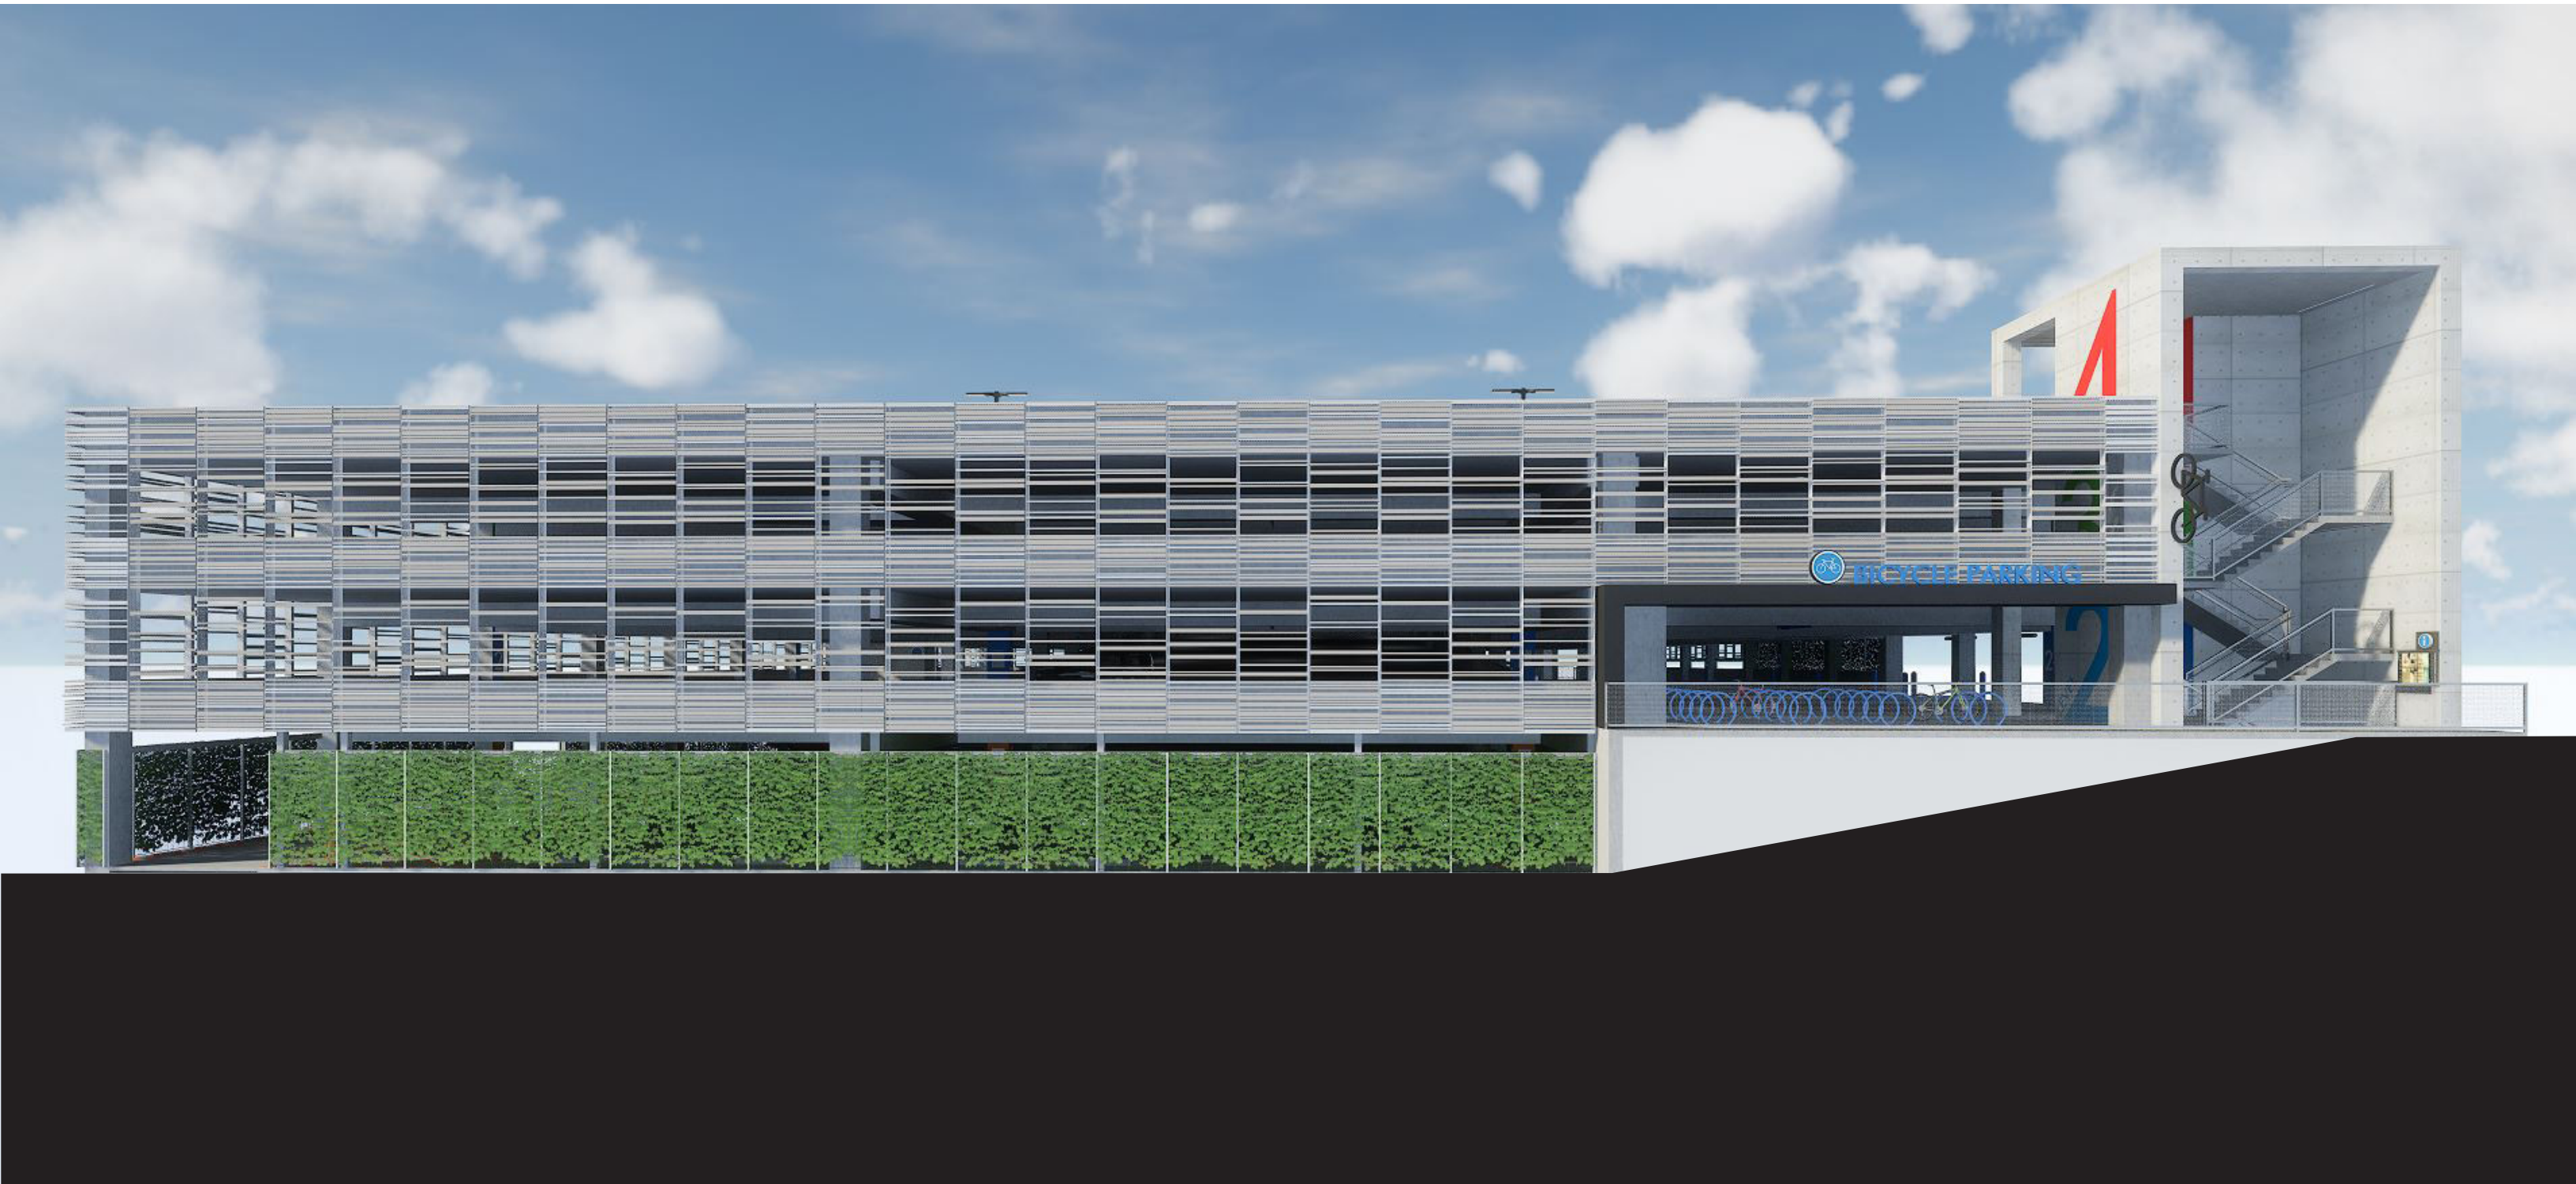


NORTH BICYCLE PARKING - VIEW

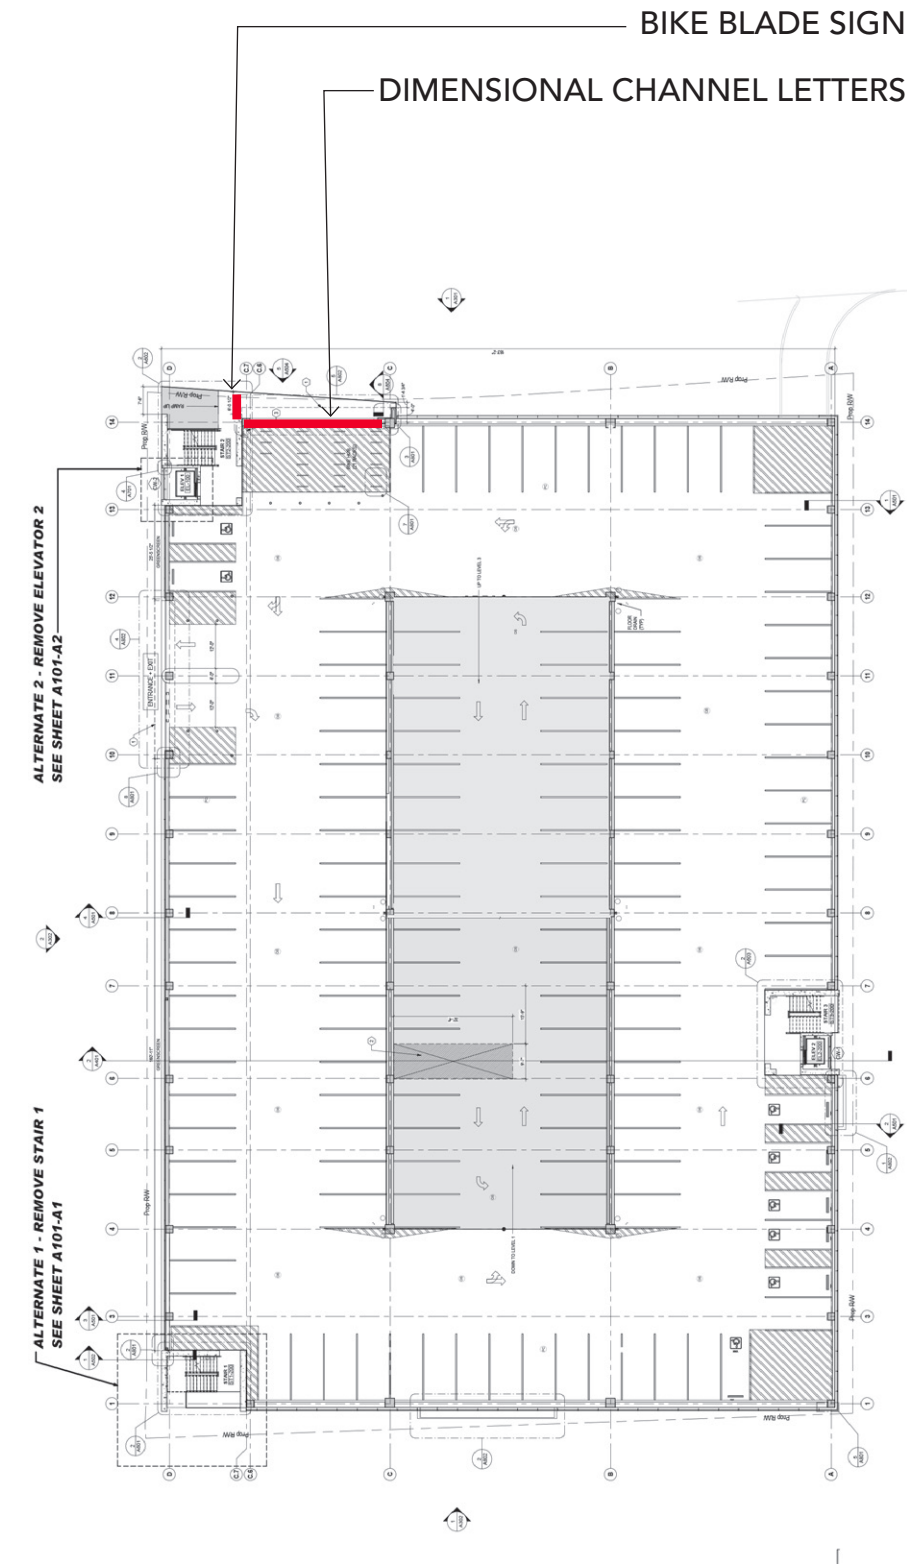


NORTH WEST STAIR

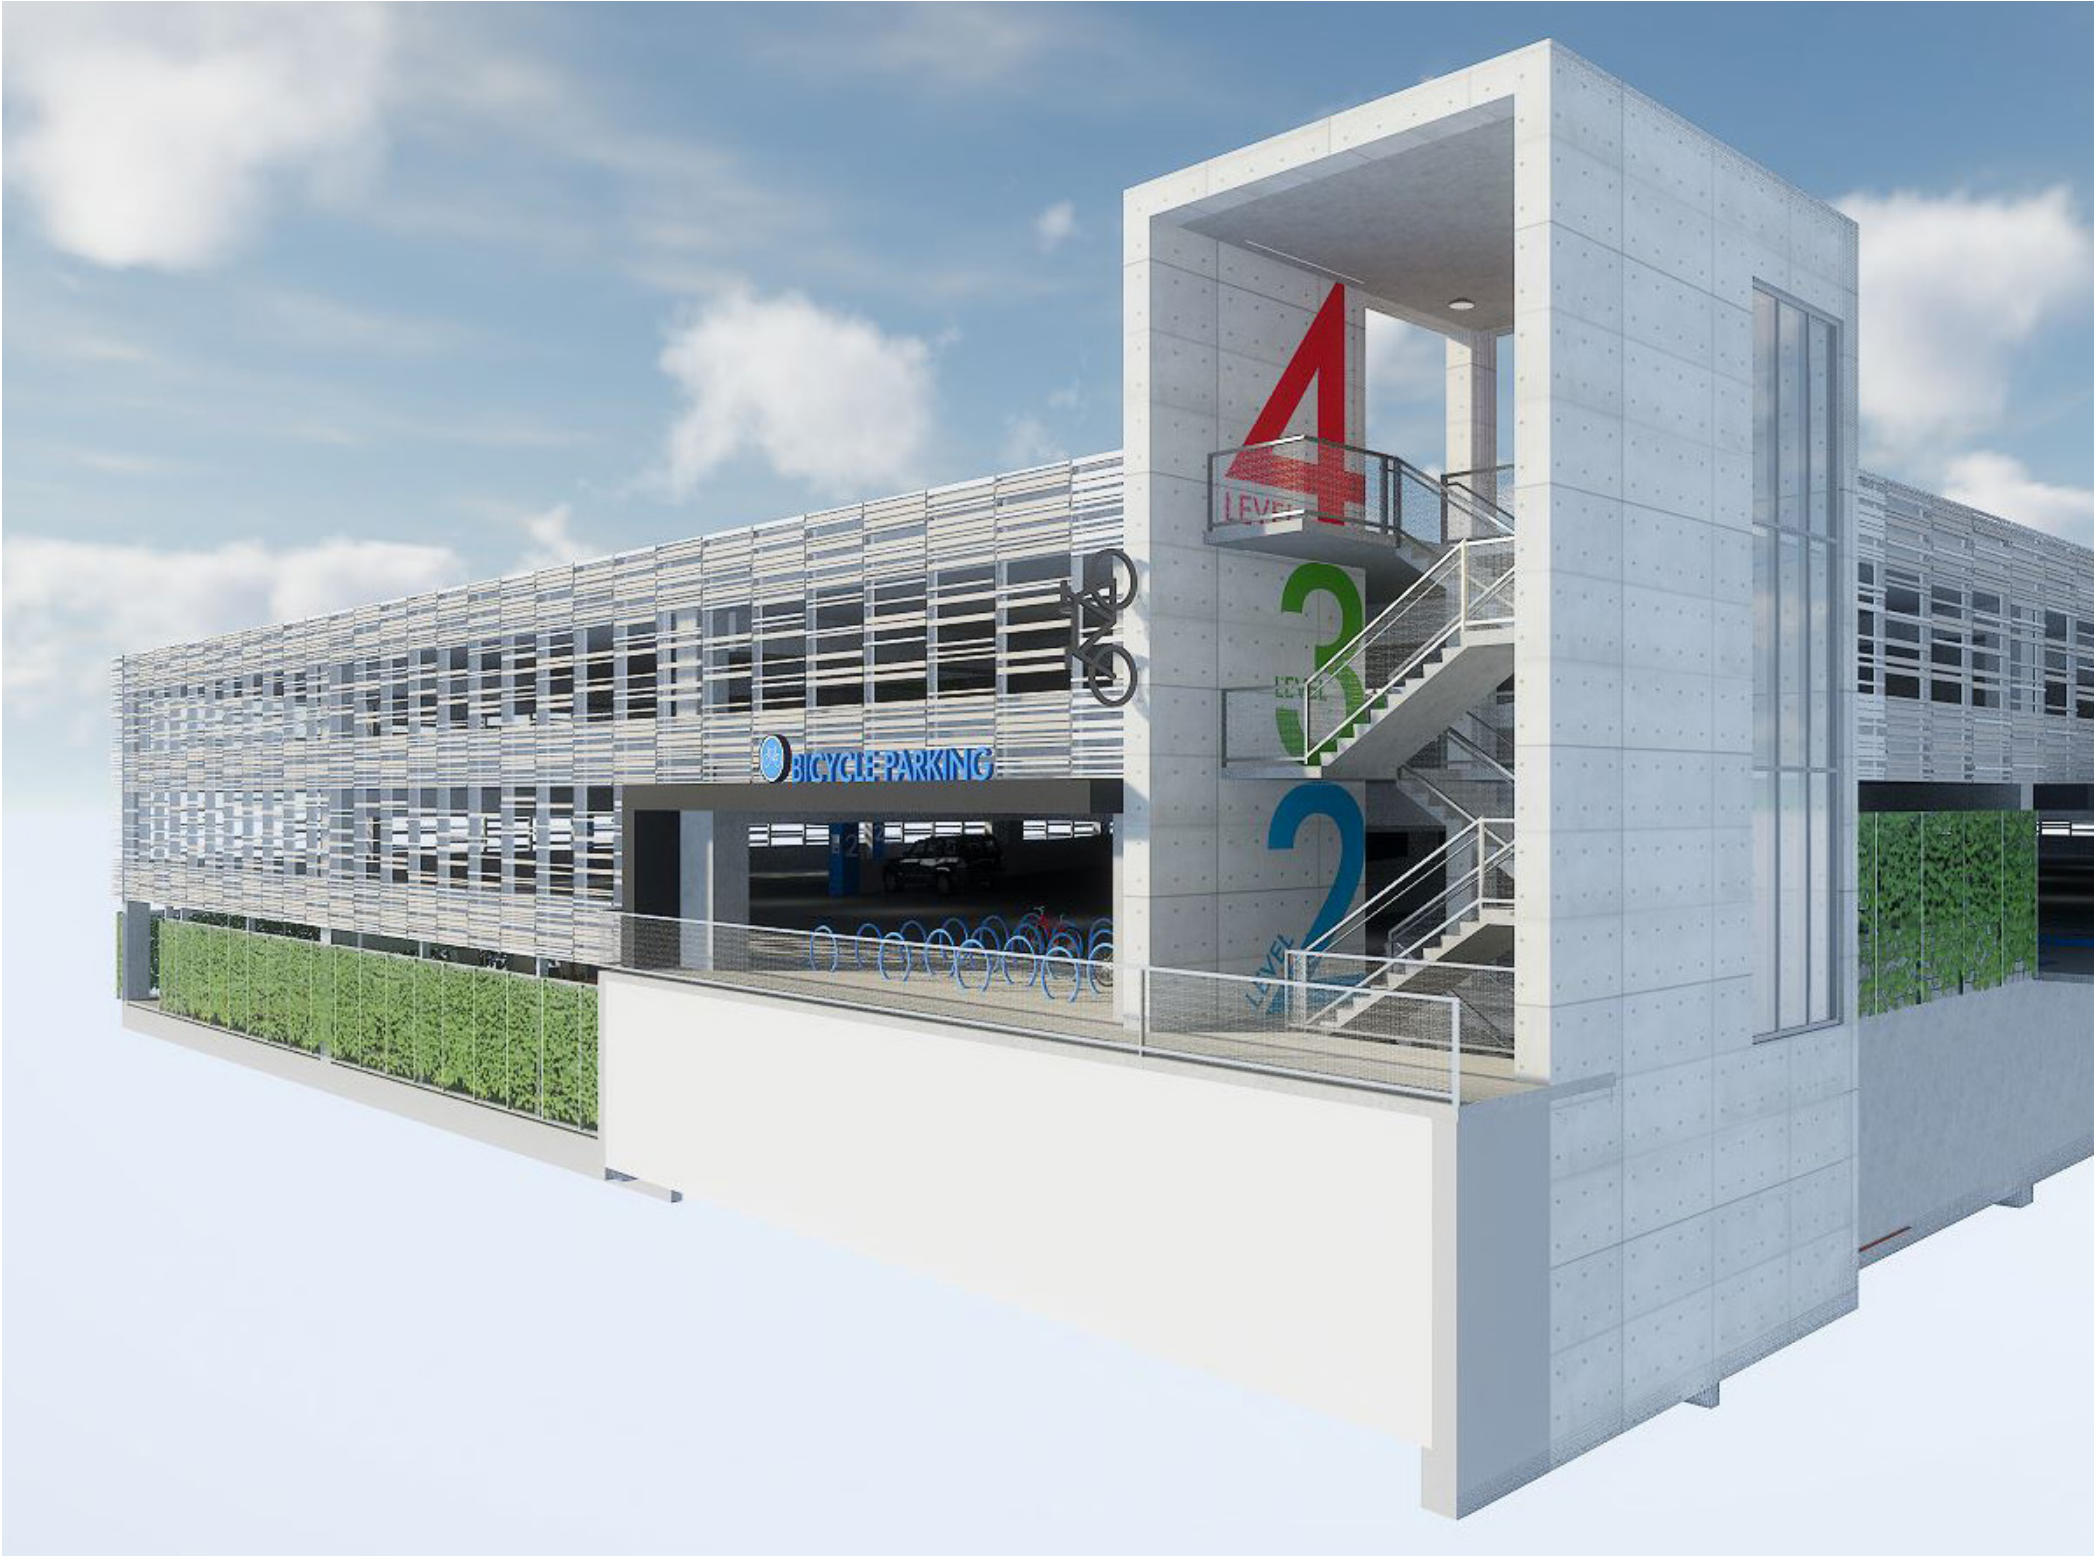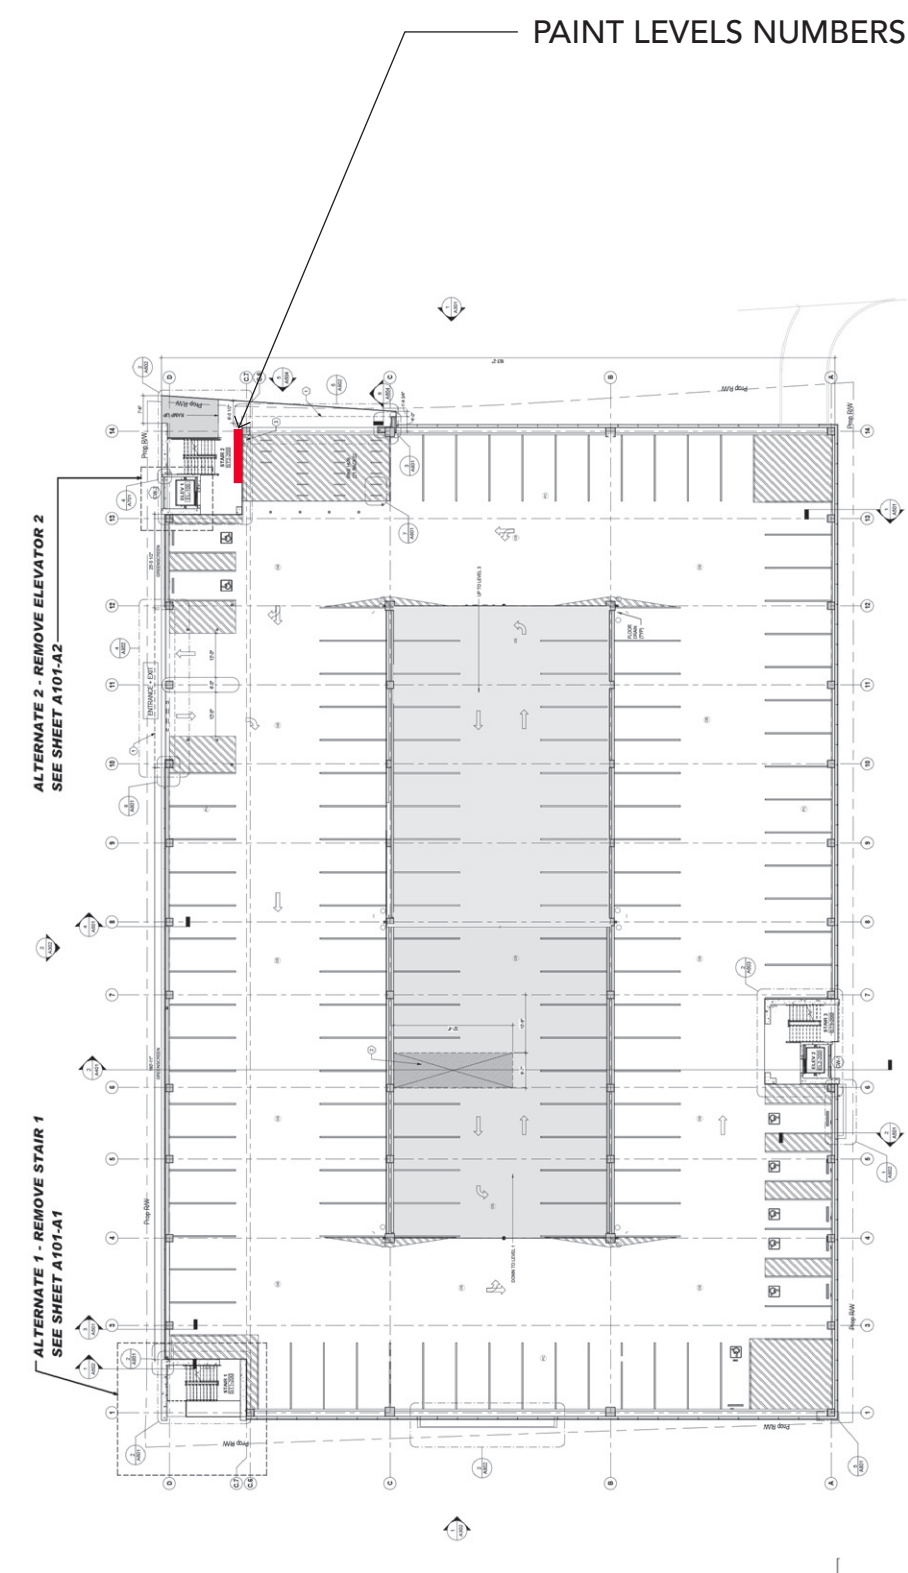



NORTH BICYCLE PARKING - VIEW NIGHT

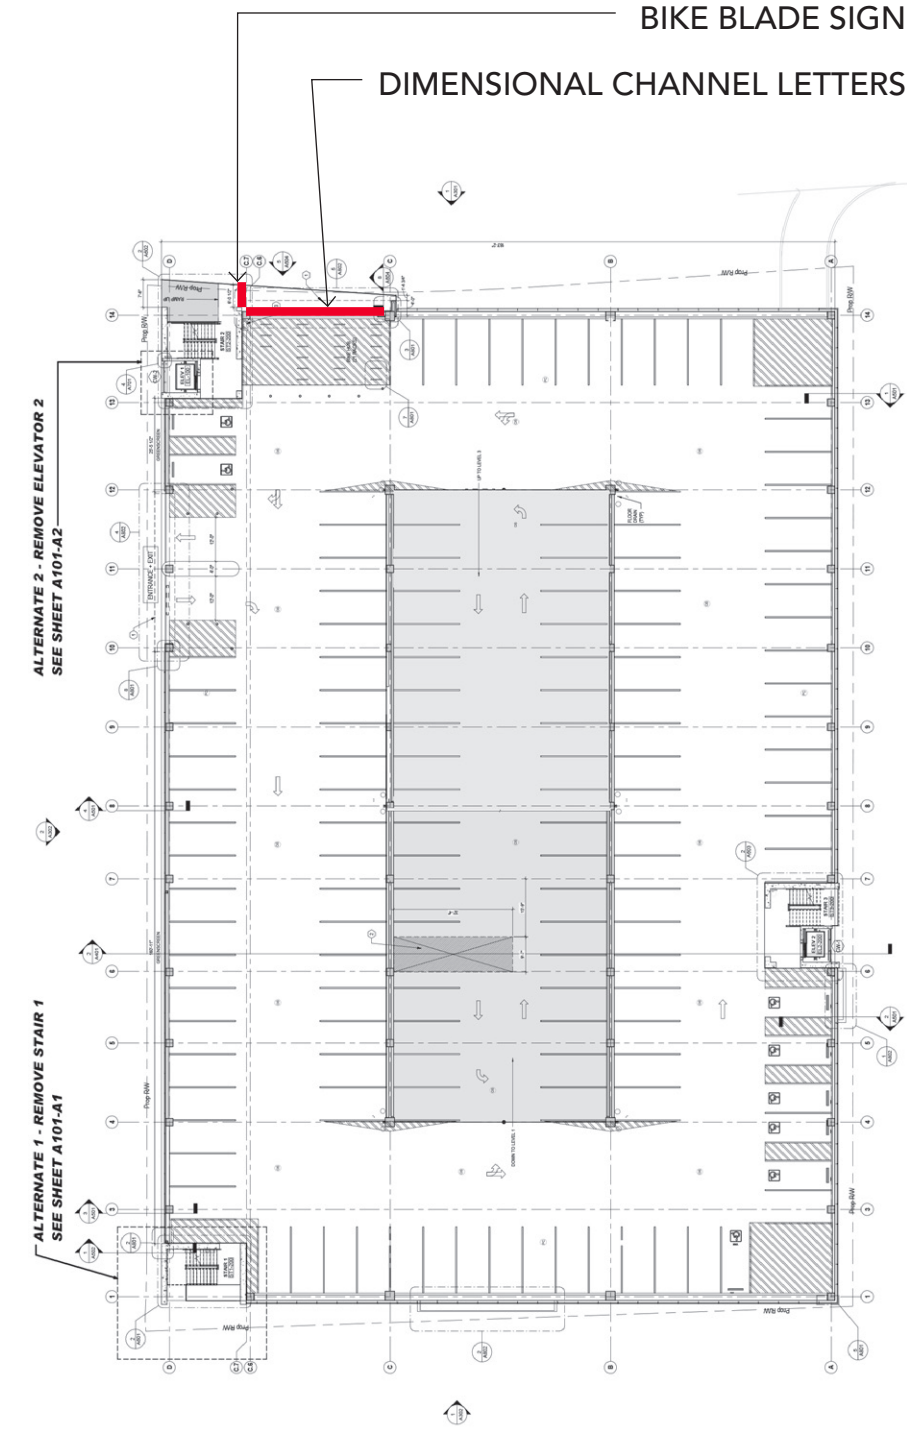

NORTH ELEVATION

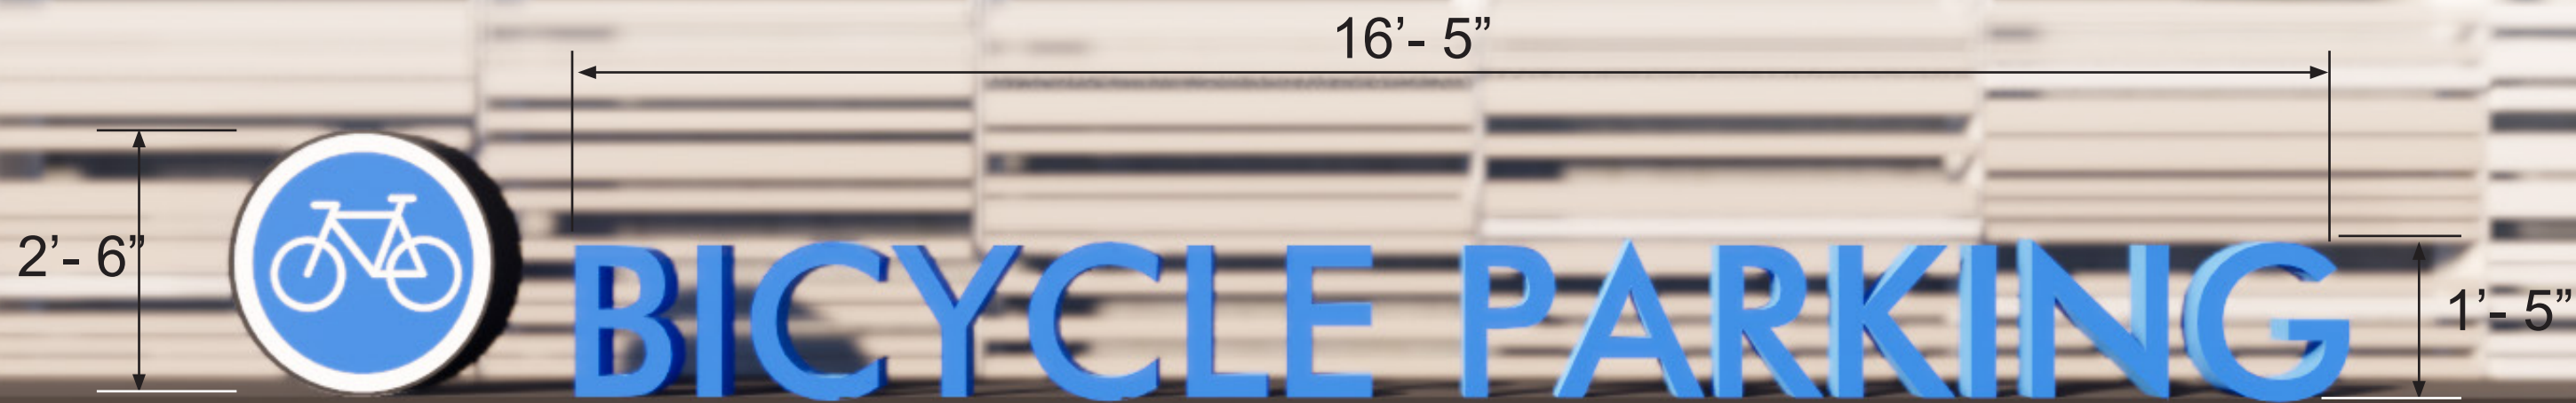


NORTH ELEVATION

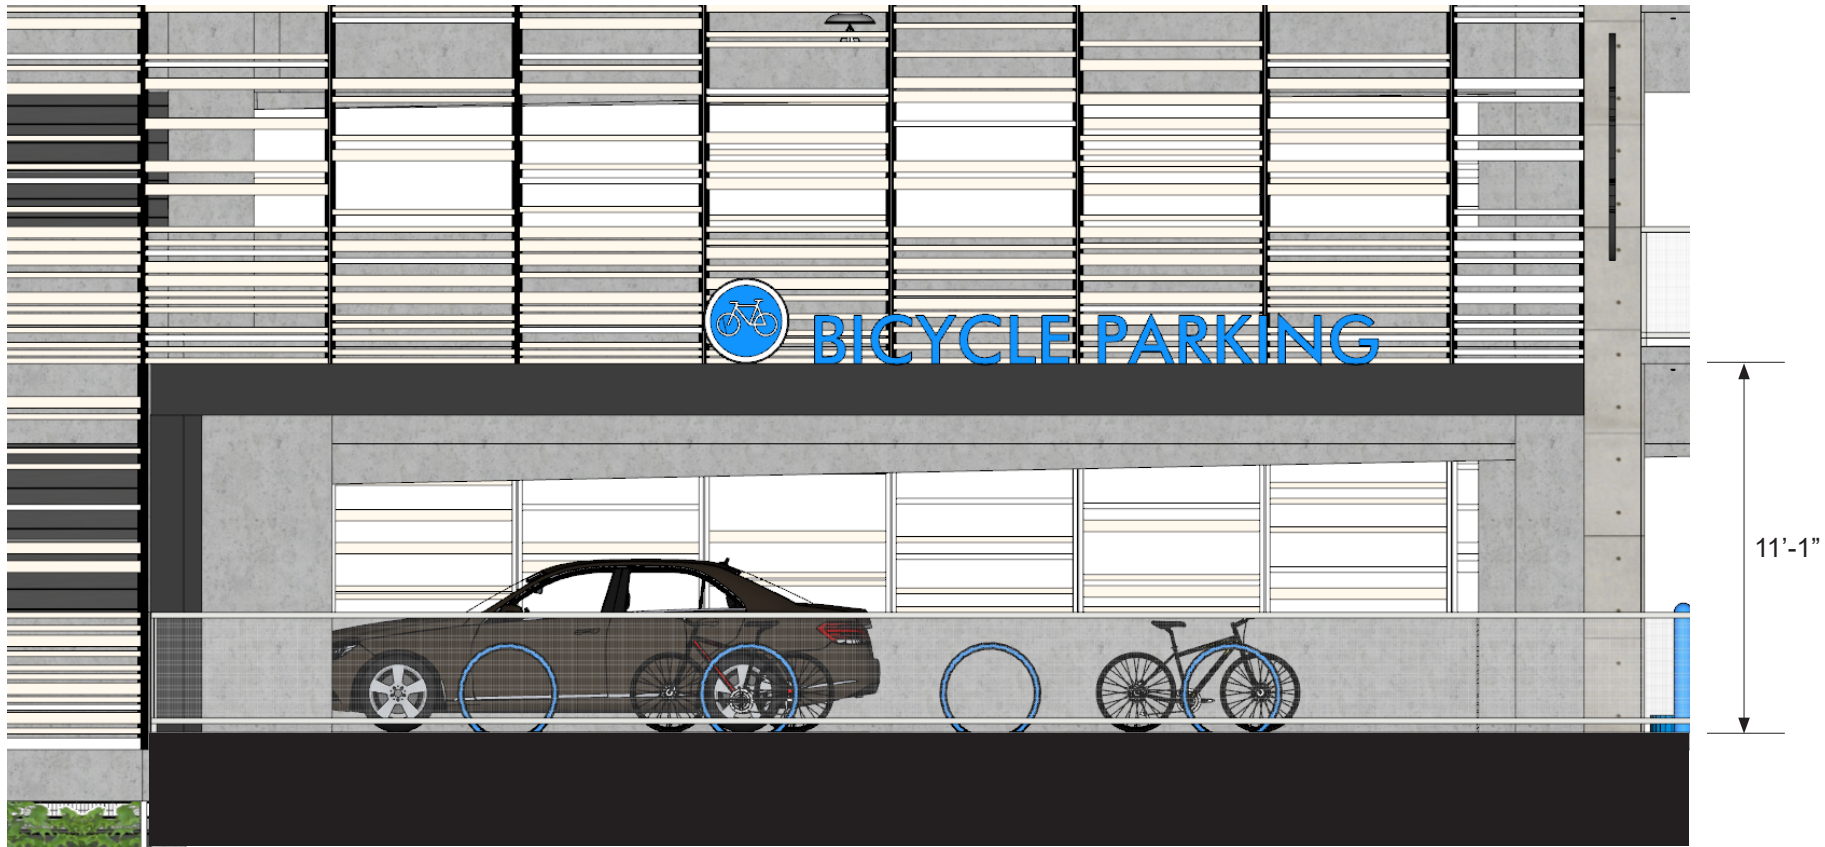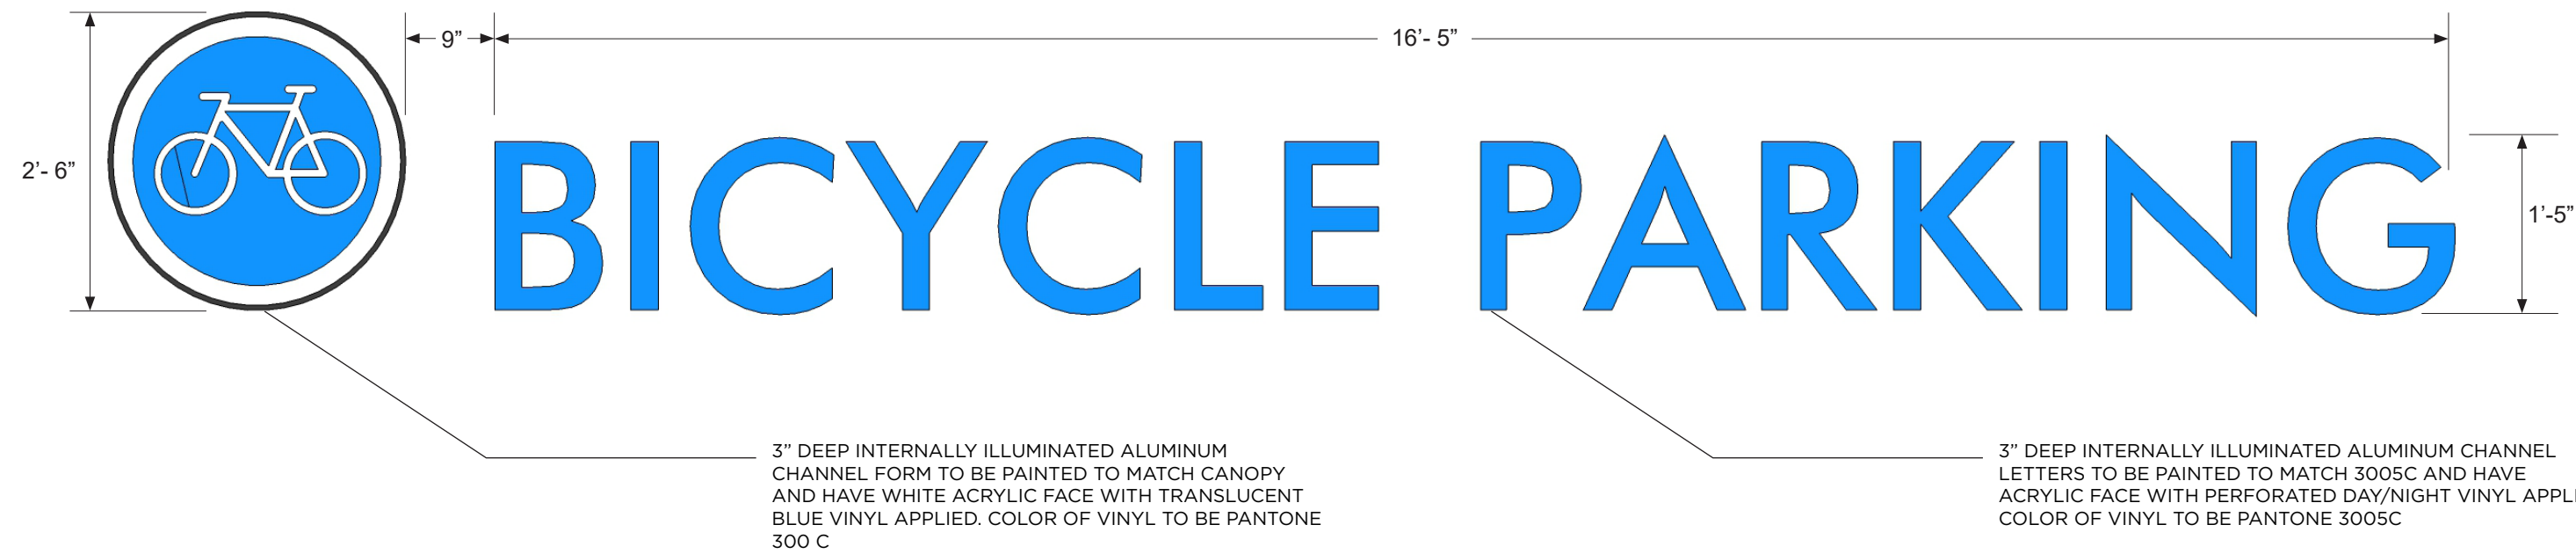

BICYCLE ICON

DOUBLE SIDED 3" DEEP INTERNALLY ILLUMINATED ALUMINUM CHANNEL LETTERS TO HAVE ACRYLIC FACE WITH TRANSLUCENT DAY/NIGHT VINYL APPLIED. COLOR OF VINYL TO BE PANTONE BLACK

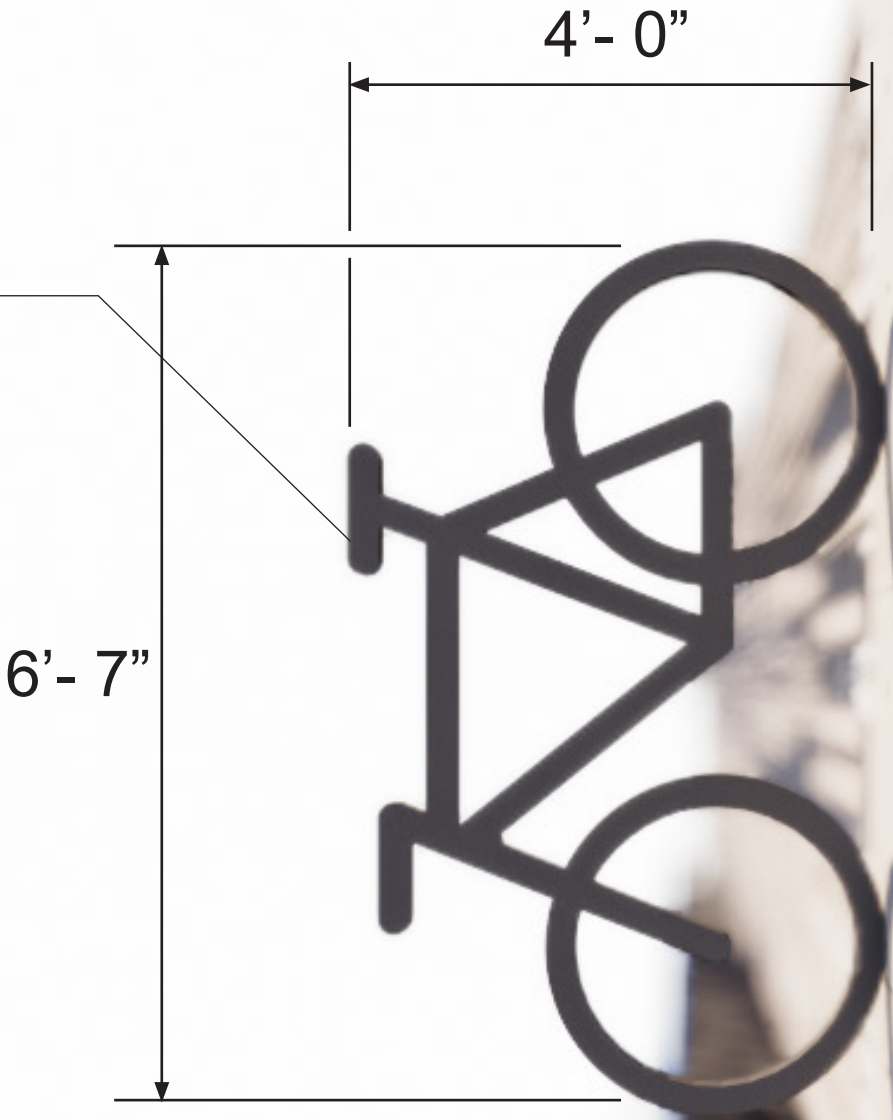

EAST ELEVATION



EAST STAIR

