


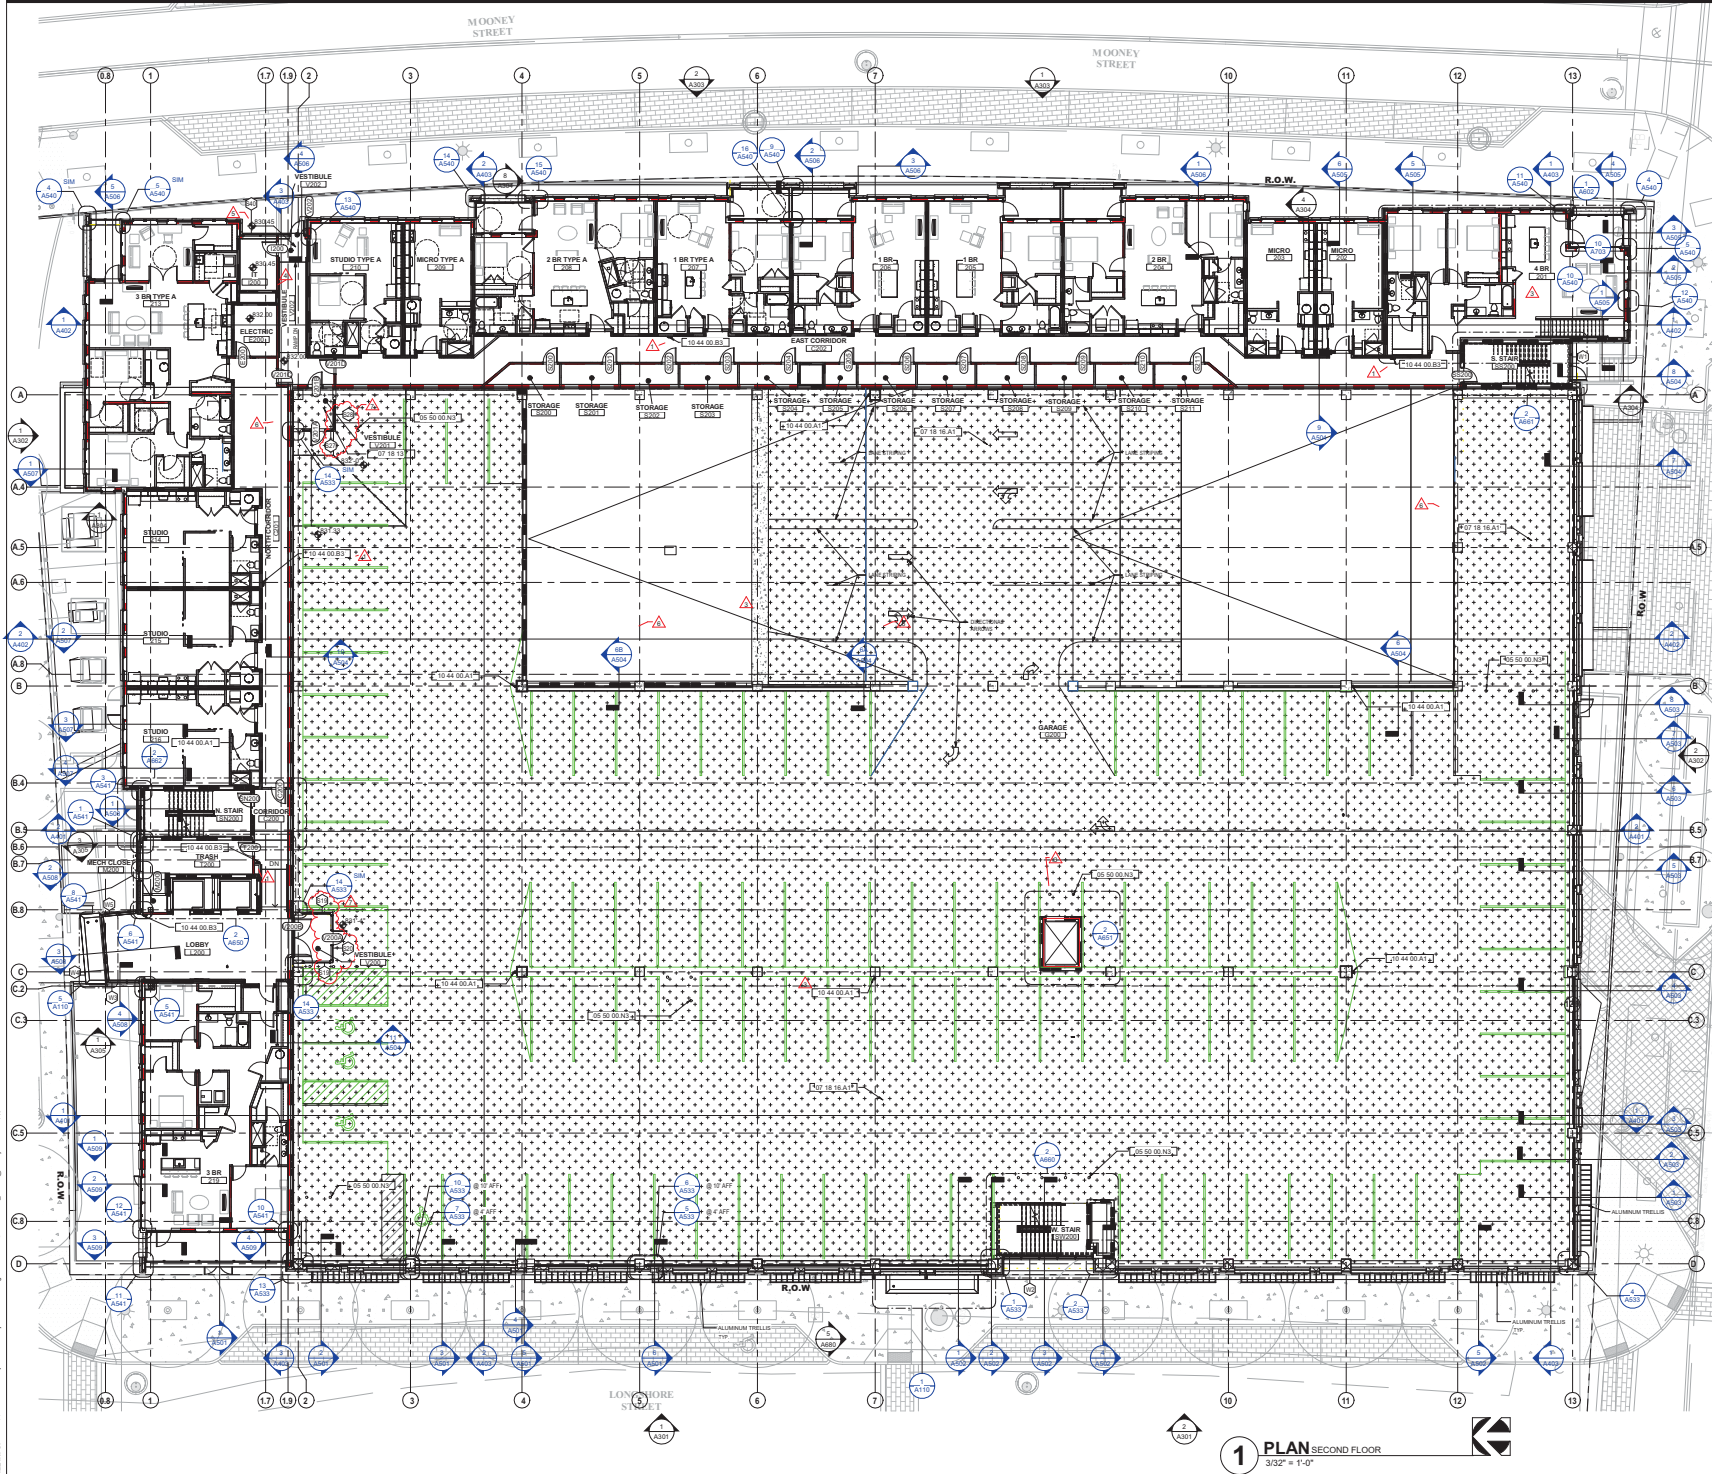

Approved for
Construction
BPS.18-21359.CO
M.COM EPR.6353
48929
03/15/19

FLOOR PLAN GENERAL NOTES

1. ALL DIMENSIONS ARE TO FACE OF WALL (UNLESS NOTED OTHERWISE).
2. SEE STRUCTURAL DRAWINGS FOR LOCATIONS OF ALL STEEL REINFORCING IN WALL & FLOOR CONSTRUCTION.
3. SEE FINISH SCHEDULE FOR ADDITIONAL INFORMATION OF LOCATIONS AND TYPES OF FINISH MATERIALS.
4. SEE ELEVATIONS AND STRUCTURAL DRAWINGS FOR LOCATIONS OF EXPANSION & CONTROL JOINTS. CONTRACTOR SHALL PROVIDE ADDITIONAL INTERIOR CONTROL JOINTS AS REQUIRED TO COMPLY WITH MAXIMUM SPAN REQUIREMENTS IN SPECIFICATIONS AND NATIONAL MASONRY INSTITUTE.
5. MECHANICAL & ELECTRICAL EQUIPMENT SHALL BE ON-HOUSEKEEPER PADS. PADS ARE TO BE PROVIDED BY THE TRADE SUPPLYING THE EQUIPMENT. SEE MECHANICAL & ELECTRICAL DRAWINGS FOR ADDITIONAL INFORMATION.
WORK TO BE COORDINATED THROUGH THE GENERAL TRADES CONTRACTOR. 4" MIN. x 4" THICK W/ W.F. UNLESS NOTED OTHERWISE).

CODED NOTE LEGEND

- | | |
|---|--|
| 1 | BLOCK CORE FILL CMU, SEE SPEC SECTION 04 00 00.2 |
| 2 | SEE CIVIL FOR CONTINUATION |
| 3 | TBD |
| 4 | TBD |
| 5 | TBD |

RATED WALL LEGEND

- | | |
|---|--|
|  | 1 HOUR BEARING WALL |
|  | 1 HOUR INTERIOR BEARING WALL AND
1 HOUR FIRE PARTITION/DECKING WALL |
|  | 1 HOUR RATED FIRE PARTITION TO DECK |
|  | 1 HOUR RATED FIRE BARRIER TO DECK |
|  | 2 HOUR RATED FIRE BARRIER TO DECK |
|  | 3 HOUR FIRE RATED FIRE WALL |

KEYNOTE LEGEND

05 50 00 70	8" DIAMETER, CONCRETE FILLED STEEL PIPE BOLLARD
05 50 00 71	ALUMINUM TRELIS
07 18 13	PEDESTRIAN TRAFFIC COATING
07 18 16 A1	VEHICULAR TRAFFIC COATING
13 44 00 A1	FIRE EXTINGUISHER
13 44 00 B3	SEMI RECESSED FIRE EXTINGUISHER CABINET

SITE PLAN



#	DATE	DESCRIPTION
3	08/22/2018	BULLETIN #1
4	09/20/2018	BULLETIN #2
5	11/21/2018	BULLETIN #3
6	02/18/2019	BULLETIN #4
7	02/27/2019	BULLETIN #5

**D5 - GARAGE / D4 -
RESIDENTIAL LINER**
4551 LARIMER STREET (D4)
6736 LONGSHORE STREET (D5)
DUBLIN, OHIO 43017
for
Crawford Hoying




MOODY•NOLAN
300 Spruce Street
Suite 300
Columbus, Ohio 43215
Phone: (614) 461-4666
Fax: (614) 280-8888
www.moodynolan.com

SECOND FLOOR PLAN



07/17/2018	
DRAWN BY: HH	CHECKED BY: PFP
17041 & 17042	

A102
CONSTRUCTION PERMIT/ BID
OFF

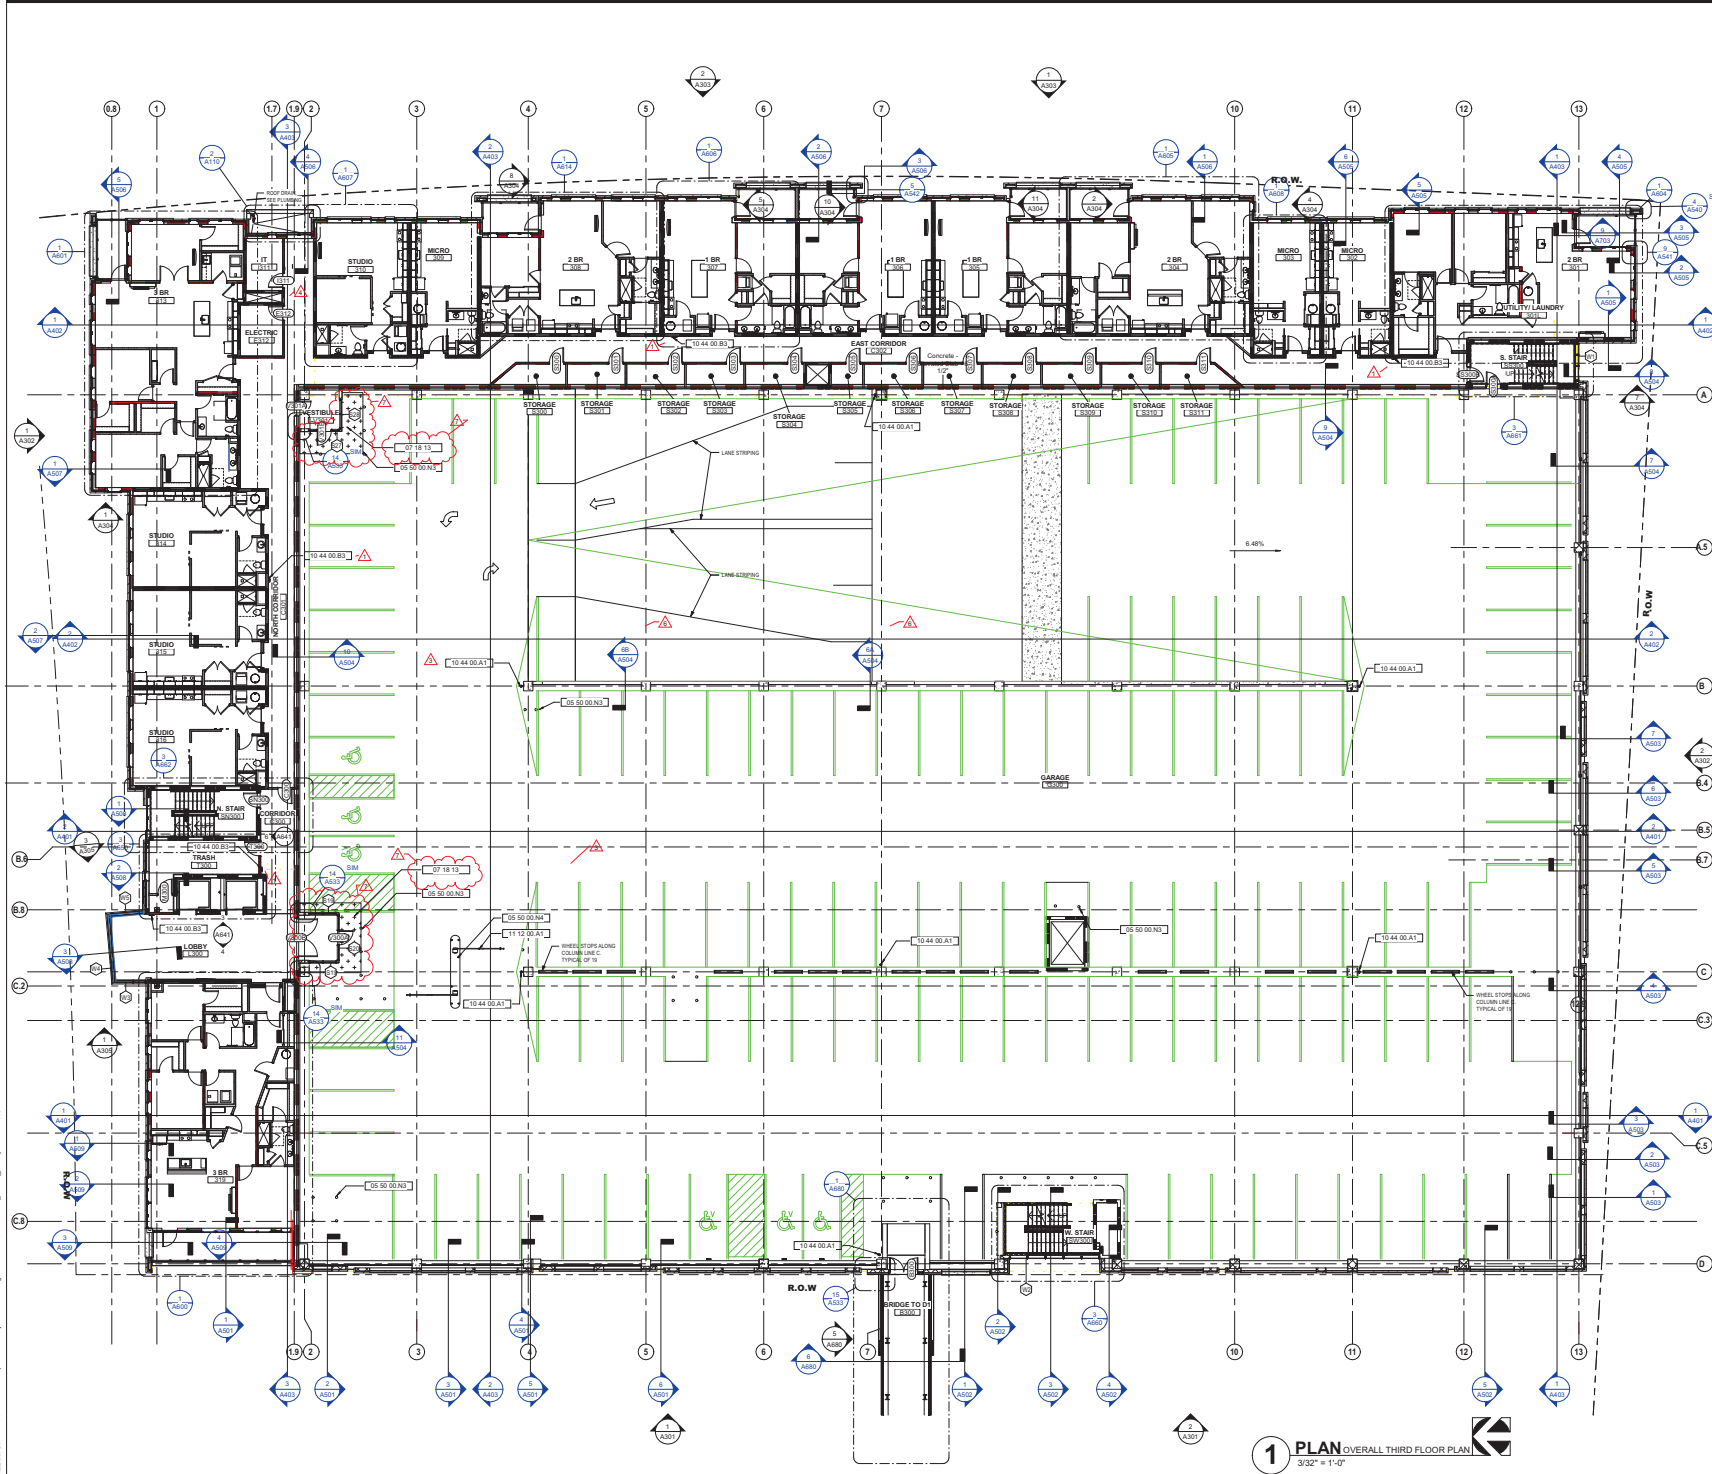

1 PLAN OVERALL THIRD FLOOR PLAN
 3/32" = 1'-0"

CITY OF DUBLIN APPROVAL



FLOOR PLAN GENERAL NOTES

1. ALL DIMENSIONS ARE TO FACE OF WALL (UNLESS NOTED OTHERWISE).
2. SEE STRUCTURAL DRAWINGS FOR LOCATIONS OF ALL STEEL REINFORCING IN WALL & FLOOR CONSTRUCTION.
3. SEE FINISH SCHEDULE FOR ADDITIONAL INFORMATION OF LOCATIONS AND TYPES OF FINISH MATERIALS.
4. SEE ELEVATIONS AND STRUCTURAL DRAWINGS FOR LOCATIONS OF EXPANSION & CONTRACTION JOINTS. CONTRACTOR SHALL PROVIDE ADDITIONAL INTERIOR CONTROL JOINTS AS REQUIRED TO COMPLY WITH MAXIMUM SPACING REQUIREMENTS IN SPECIFICATIONS AND NATIONAL MASONRY INSTITUTE.
5. MECHANICAL & ELECTRICAL EQUIPMENT SHALL BE ON HOUSEKEEPING PADS. PADS ARE TO BE PROVIDED BY THE TRADE SUPPLYING THE EQUIPMENT. SEE MECHANICAL AND ELECTRICAL DRAWINGS FOR ADDITIONAL INFORMATION. WORK TO BE COORDINATED THROUGH THE GENERAL TRADES CONTRACTOR. PADS 4" MIN. 4" THICK W/W.F., UNLESS NOTED OTHERWISE.

CODED NOTE LEGEND

- 1. BLOCK CORE FILL CALL SEE SPEC SECTION 04 05 02.36.2
- 2. SEE CIVIL FOR CONTINUATION
- 3. T80
- 4. T80
- 5. T80

RATED WALL LEGEND

- 1 HOUR BEARING WALL
- 1 HOUR INTERIOR BEARING WALL AND 1 HOUR FIRE PARTITION/DECKING WALL
- 1 HOUR RATED FIRE PARTITION TO DECK
- 1 HOUR RATED FIRE BARRIER TO DECK
- 2 HOUR RATED FIRE BARRIER TO DECK
- 3 HOUR RATED FIRE RATED WALL

KEYNOTE LEGEND

05 50 00 00	1/2" REINFORCING CONCRETE FILLER FOR SQUARE
05 50 00 00	1/2" REINFORCING CONCRETE FILLER FOR SQUARE
SITE PLAN



#	DATE	DESCRIPTION
1	07/27/2016	ADDENDUM #1
2	09/22/2016	BULLETIN #1
3	09/20/2016	BULLETIN #2
4	02/18/2019	BULLETIN #4
5	02/18/2019	BULLETIN #5

DS - GARAGE / D4 - RESIDENTIAL LINER
 4551 LARIMER STREET (DS)
 DUBLIN, OHIO 43017
 BY: Crawford Hoying

MOODY-NOLAN
 300 Spruce Street
 Suite 300
 Columbus, Ohio 43215
 Phone: (614) 461-4864
 Fax: (614) 285-8881
 www.moody-nolan.com


DRAWING TITLE

THIRD FLOOR PLAN

STATE OF OHIO
 DEPARTMENT OF PUBLIC SAFETY
 DIVISION OF BUILDING AND CONSTRUCTION

07/17/2018
 DRAWN BY: [Signature] CHECKED BY: PFP
 17041 & 17042
A103
 CURTIS J. MOODY, LIC. #7196
 EXP. DATE: 12/31/2021

CONSTRUCTION PERMIT / BID SET

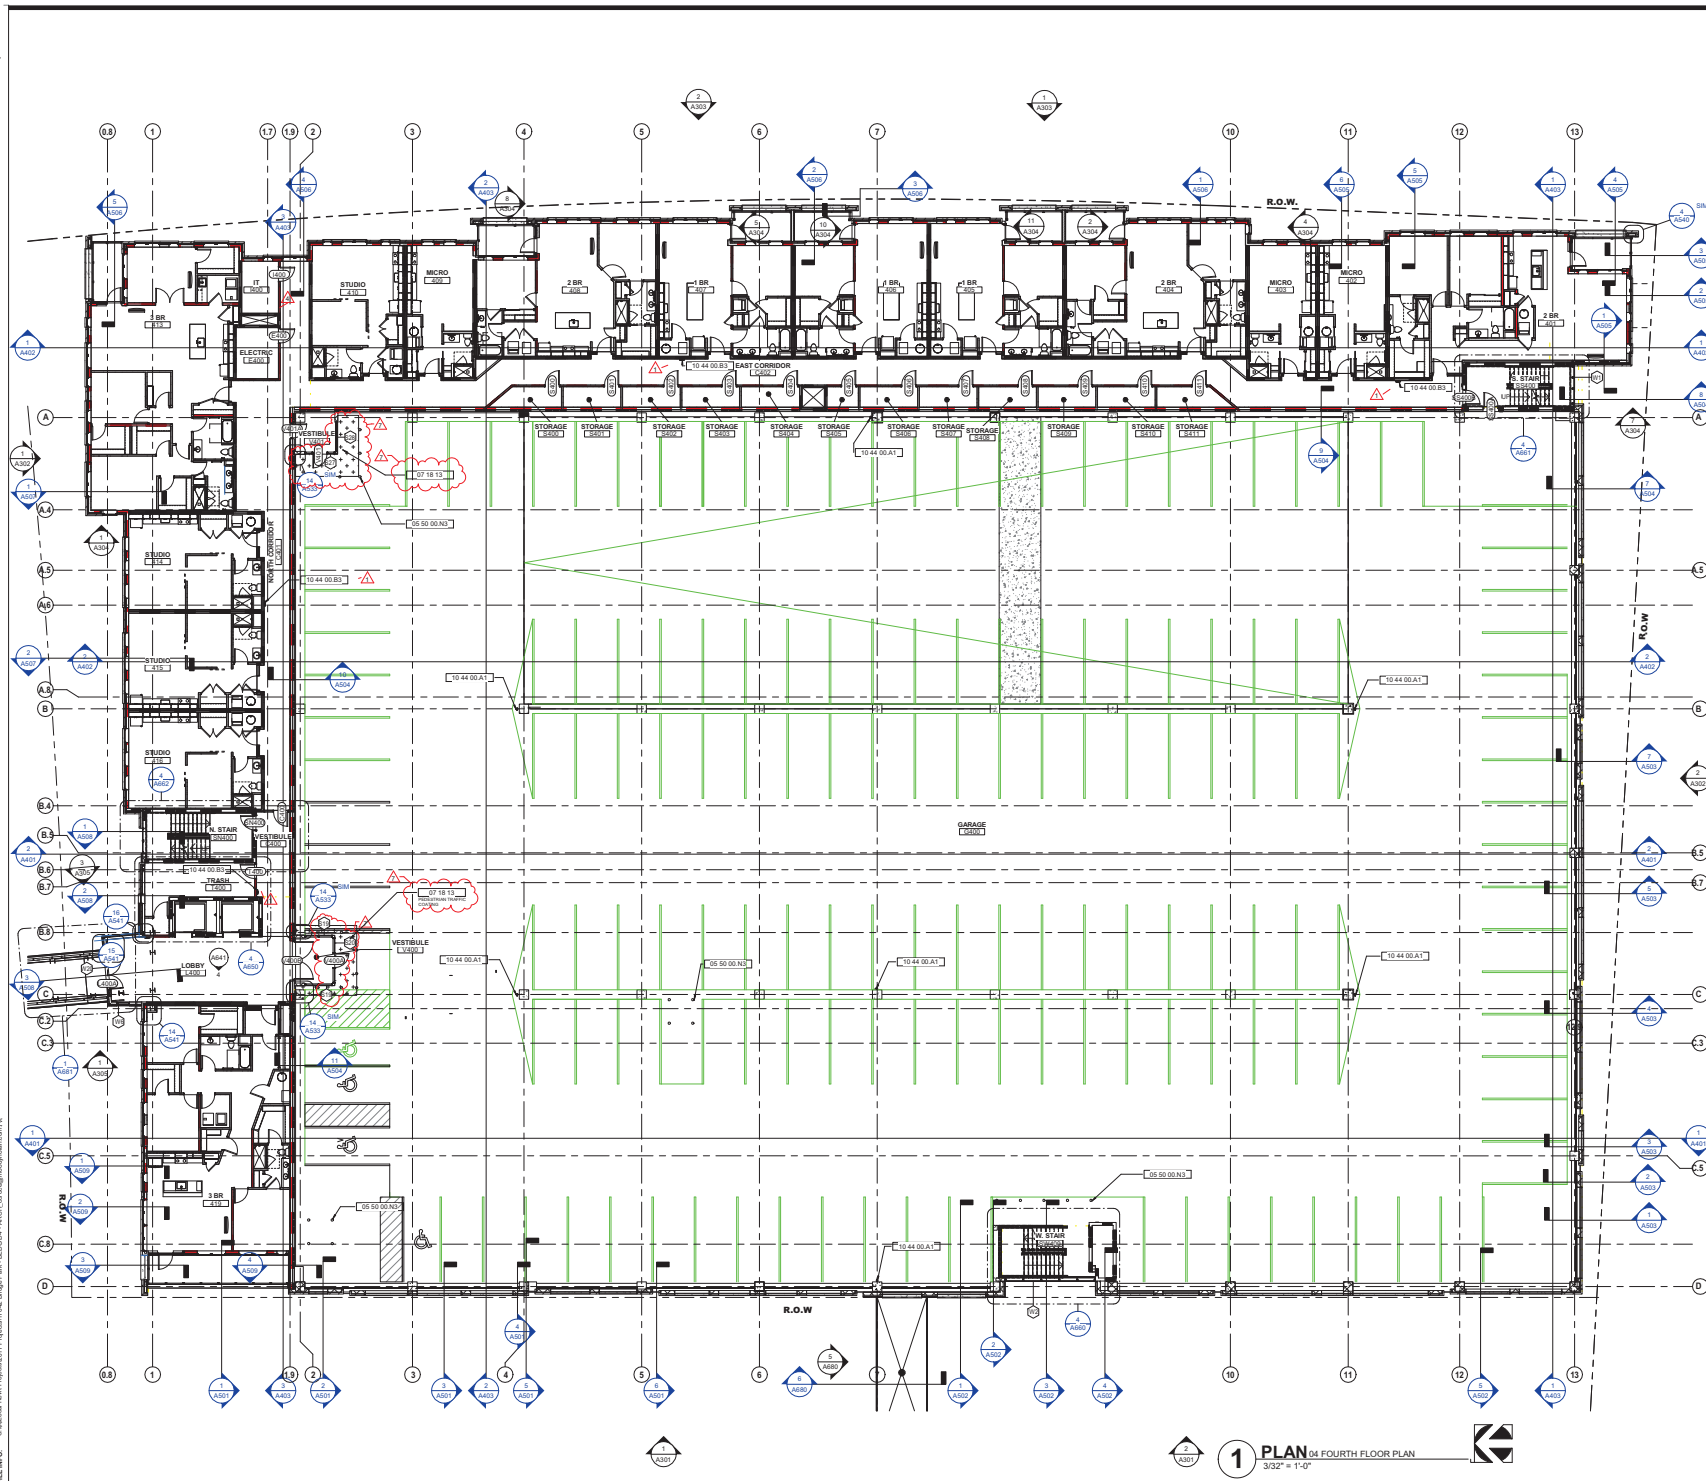

Approved for
Construction
BPS.18-21359.CO
M.COM EPR.6353.
48929
03/15/19

FLOOR PLAN GENERAL NOTES

1. ALL DIMENSIONS ARE TO FACE OF WALL (UNLESS NOTED OTHERWISE).
2. SEE STRUCTURAL DRAWINGS FOR LOCATIONS OF ALL STEEL REINFORCING I WALL & FLOOR CONSTRUCTION.
3. SEE FINISH SCHEDULE FOR ADDITIONAL INFORMATION OF LOCATIONS AND TYPES OF FINISH MATERIALS.
4. SEE ELEVATIONS AND STRUCTURAL DRAWINGS FOR LOCATIONS OF EXPANSION & CONTROL JOINTS. CONTRACTOR SHALL PROVIDE ADDITIONAL INTERIOR CONTROL JOINTS AS REQUIRED TO COMPLY WITH MAXIMUM SPAN REQUIREMENTS IN SPECIFICATIONS AND NATIONAL MASONRY INSTITUTE.
5. MECHANICAL & ELECTRICAL EQUIPMENT SHALL BE ON-DISHKEEPING PADS. PADS ARE TO BE PROVIDED BY THE TRADE SUPPLYING THE EQUIPMENT. SEE MECHANICAL AND ELECTRICAL DRAWINGS FOR ADDITIONAL INFORMATION. WORK IS TO BE COORDINATED THROUGH THE GENERAL TRADES CONTRACTOR 4" MIN. 4" THICK W/ W.F. (UNLESS NOTED OTHERWISE).

CODED NOTE LEGEND

- | | |
|---|---|
| 1 | BLOCK CORE FILL CMU, SEE SPEC SECTION 04 00 02.06 J |
| 2 | SEE CIVIL FOR CONTINUATION |
| 3 | TBD |
| 4 | TBD |
| 5 | TBD |

RATED WALL LEGEND

-  1 HOUR BEARING WALL
 1 HOUR INTERIOR BEARING WALL AND
 1 HOUR FIRE PARTITION/DEMISING WALL
 1 HOUR RATED FIRE PARTITION TO DECEASE
 1 HOUR RATED FIRE BARRIER TO DECEASE
 2 HOUR RATED FIRE BARRIER TO DECEASE
 3 HOUR FIRE RATED FIRE WALL

KEYNOTE LEGEND

05 50 00 N3	6" DIAMETER, CONCRETE FILLED STEEL PIPE BOLLARD
07 18 13	PEDESTRIAN TRAFFIC COATING
10 44 00 A1	FIRE EXTINGUISHER
10 44 00 B3	SEMI-RECESSED FIRE EXTINGUISHER CABINET

SITE PLAN



#	DATE	DESCRIPTION
1	07/27/2018	ADDENDUM 01
4	09/20/2018	BULLETIN #2
7	02/27/2019	BULLETIN #5

**D5 - GARAGE / D4 -
RESIDENTIAL LINE**
4551 LARIMER STREET (D4)
6736 LONGSHORE STREET (D5)
DUBLIN, OHIO 43017
for
Crawford Hoying



MOODY•NOLAN
300 Spruce Street
Suite 300
Columbus, Ohio 43215
Phone: (614) 461-4666
Fax: (614) 280-8888
www.moody-nolan.com

FOURTH FLOOR PLAN



07/17/2018	
DRAWN BY: RH	CHECKED BY: PFP
17041 & 17042	
A104	
CONSTRUCTION PERMIT/ BID SET	

