



EXISTING NORTH HIGH STREET FACADE



PROPOSED NORTH HIGH STREET FACADE

TENANT SIGNAGE LOCATION
(BY TENANT, TBD)

PROPOSED OVERHEAD DOORS
IN EXISTING OPENINGS (FINISH
TO MATCH EXISTING STOREFRONT)

CATENARY STRING LIGHTS FROM
SIX 10' X 3" SQUARE POSTS TO
BUILDING

STAIRS TO PATIO REMOVED
(RAILINGS TO MATCH EXISTING
ADDED BETWEEN PIERS)

NEW DOOR CONFIGURATION
(FINISH TO MATCH EXISTING)



775 Yard Street, Suite 325
 Columbus, Ohio 43212
 p 614 764 0407
 f 614 764 0237
 www.ma-architects.com

TENANT SPACE 451

100 (verify) North High Street | Dublin, Ohio 43017

CONDADO Bridge Park Building Z

STATUS: [REDACTED]

PRELIMINARY
 NOT FOR CONSTRUCTION

REVISION: [REDACTED]

PROJECT NUMBER:

18040

DRAWN BY:

T.JL


DATE:

Review Only(5.10.18)


SHEET NUMBER:

A1.00

ma architects

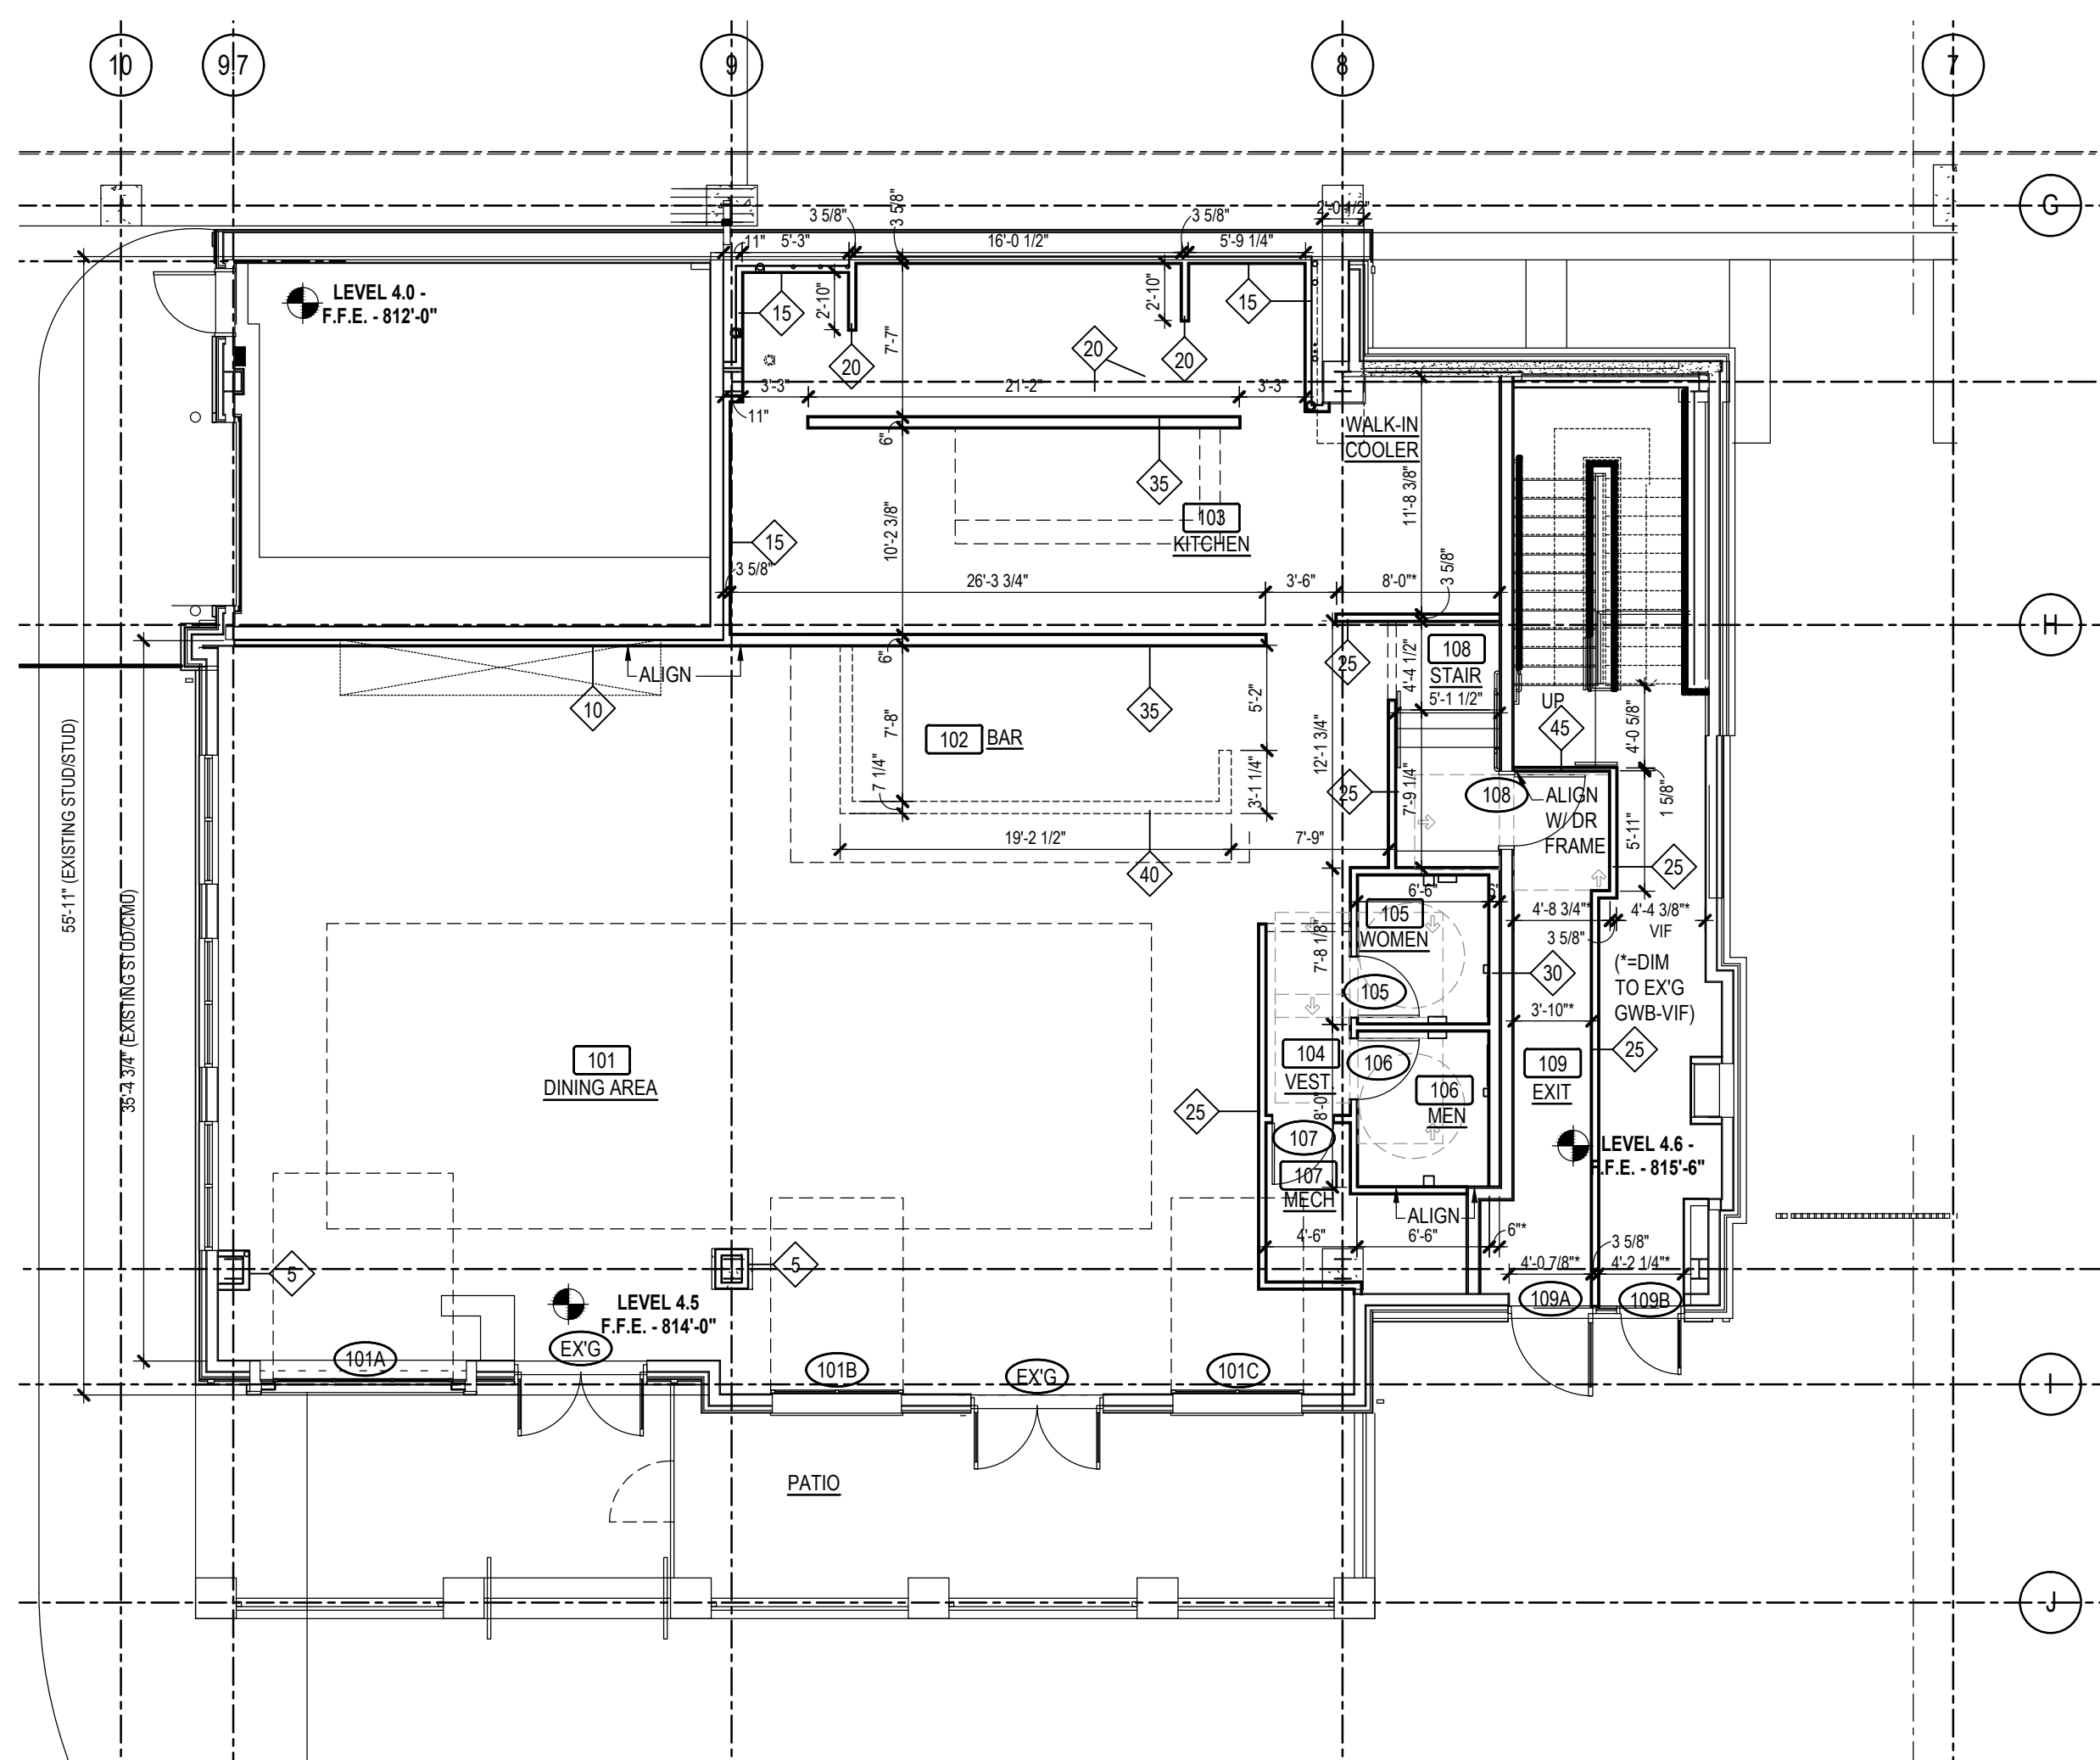

s.o.g and partition plan
 1/8"=1'-0"

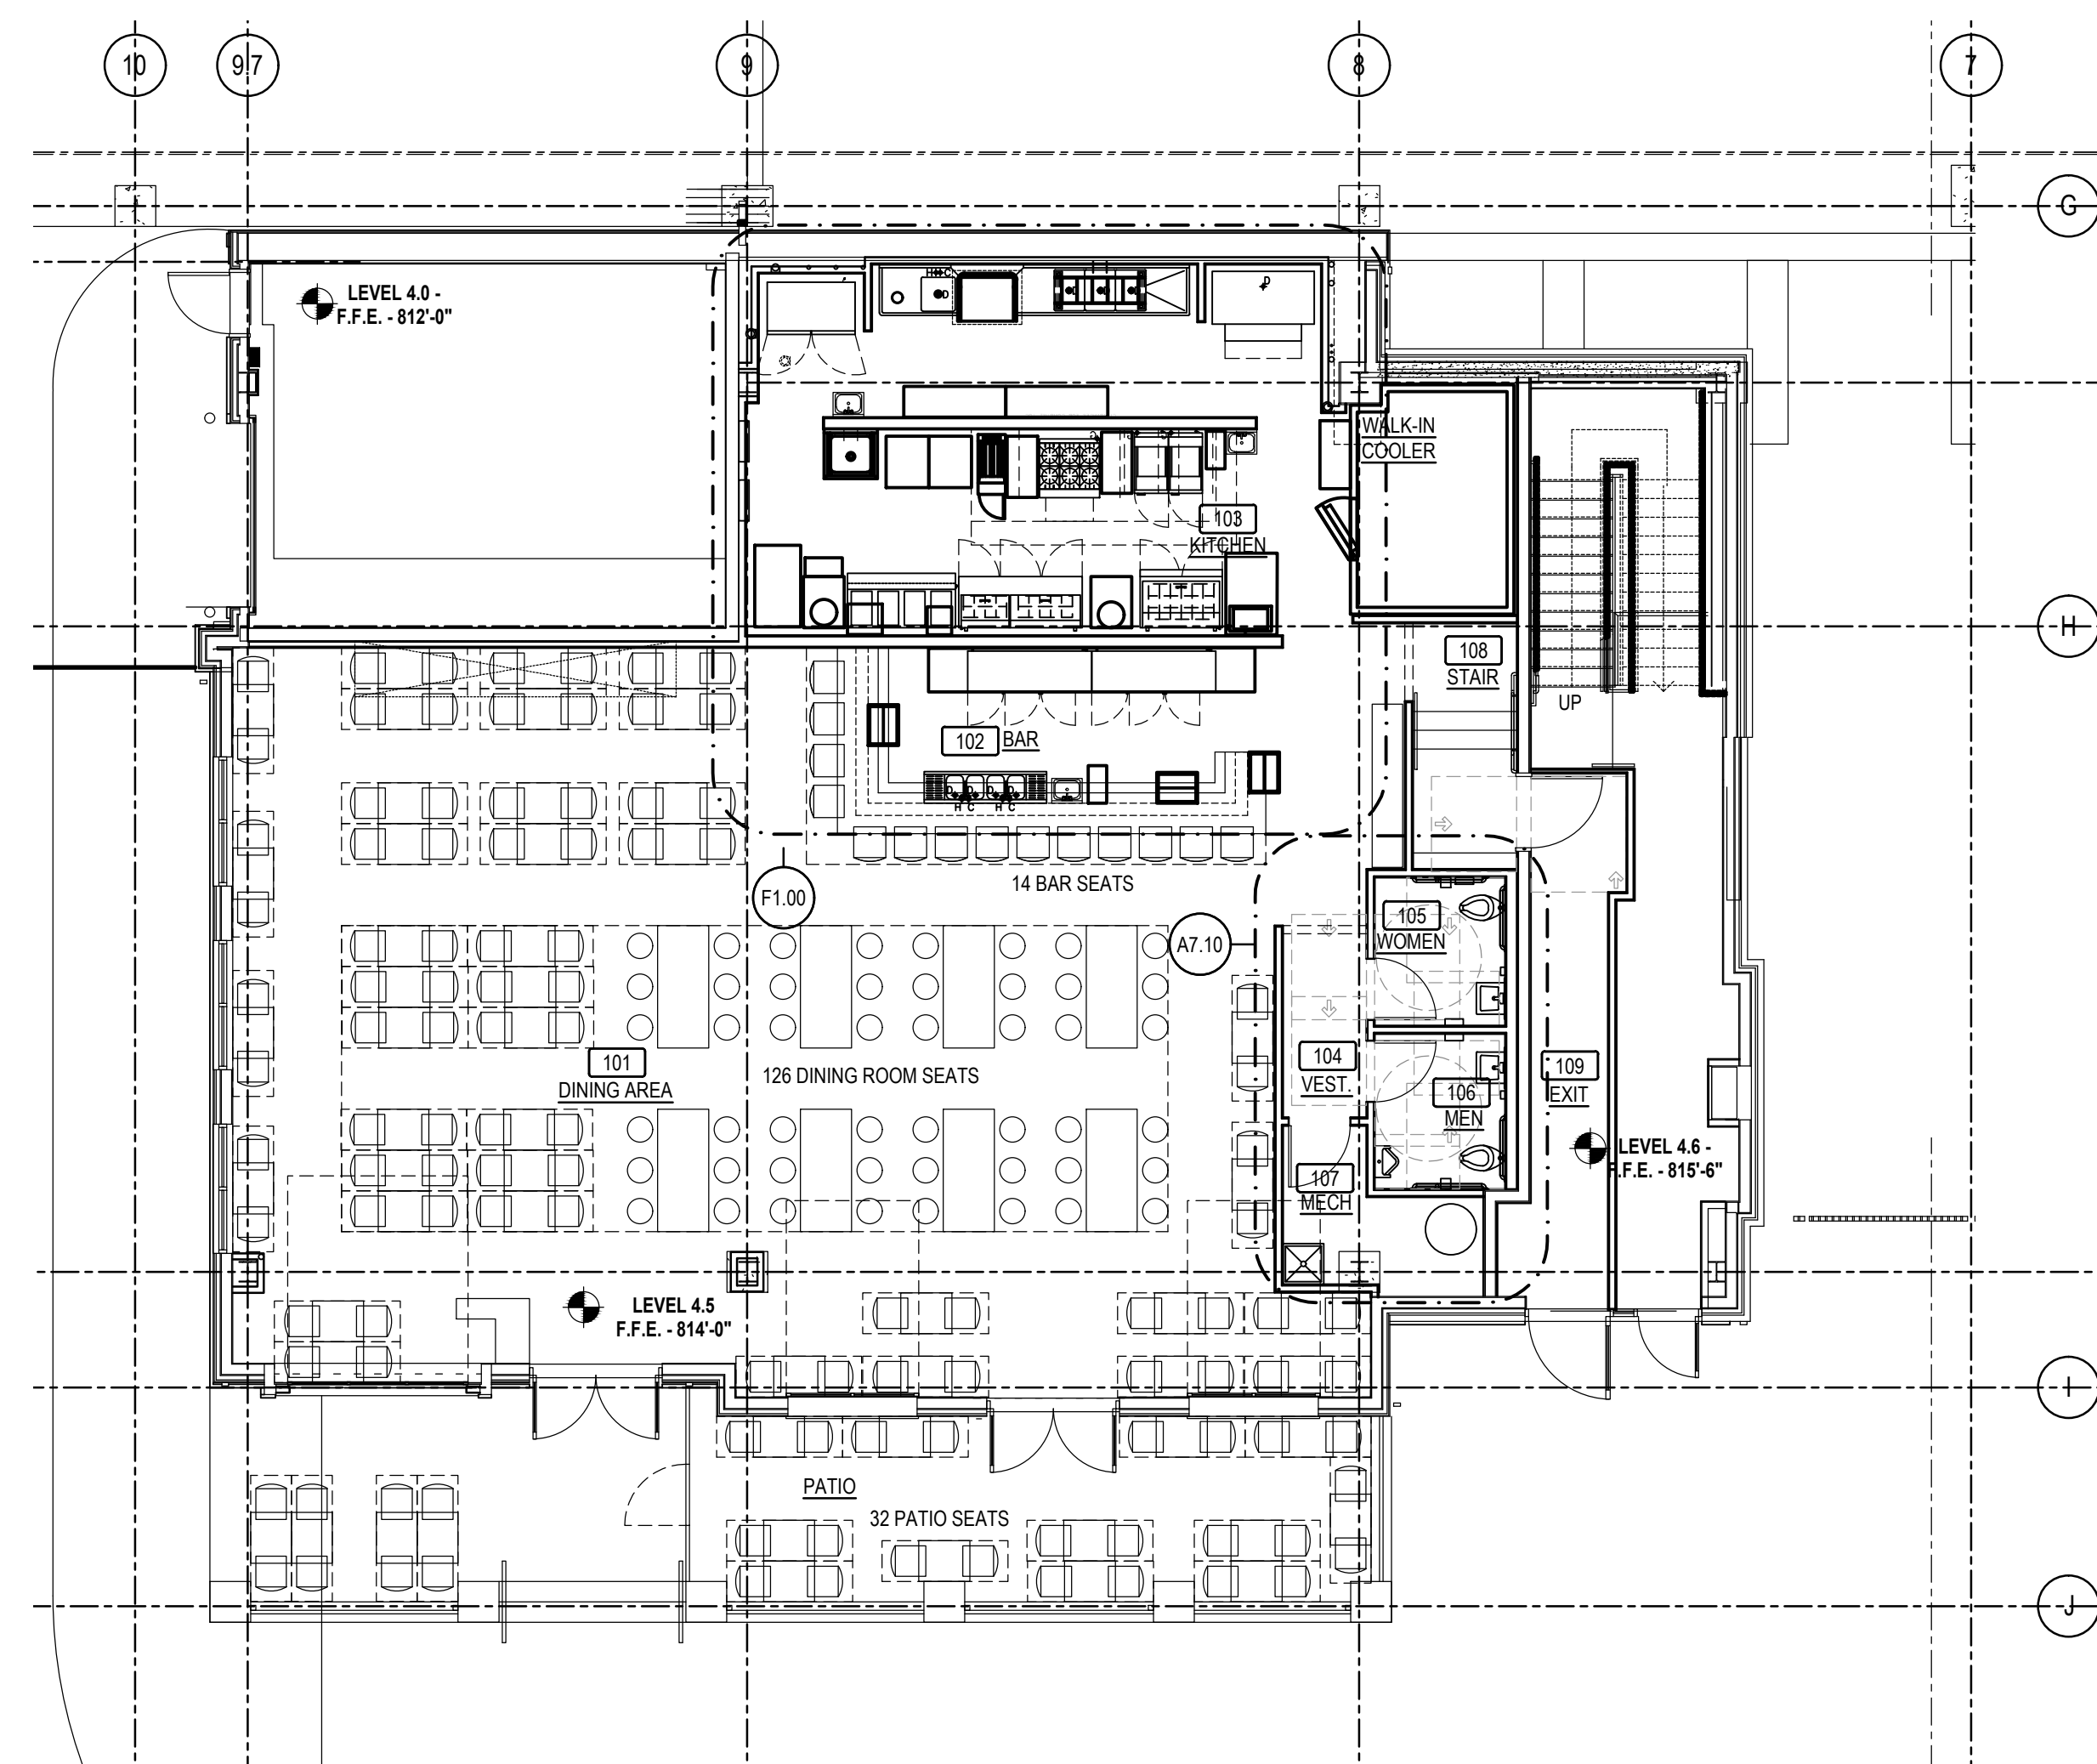


overall floor plan
 1/8"=1'-0"



775 Yard Street, Suite 325
 Columbus, Ohio 43212
 p 614 764 0407
 f 614 764 0237
 www.ma-architects.com

CONDADO
 Bridge Park Building Z
 100 (verify) North High Street | Dublin, Ohio 43017
 TENANT SPACE 451

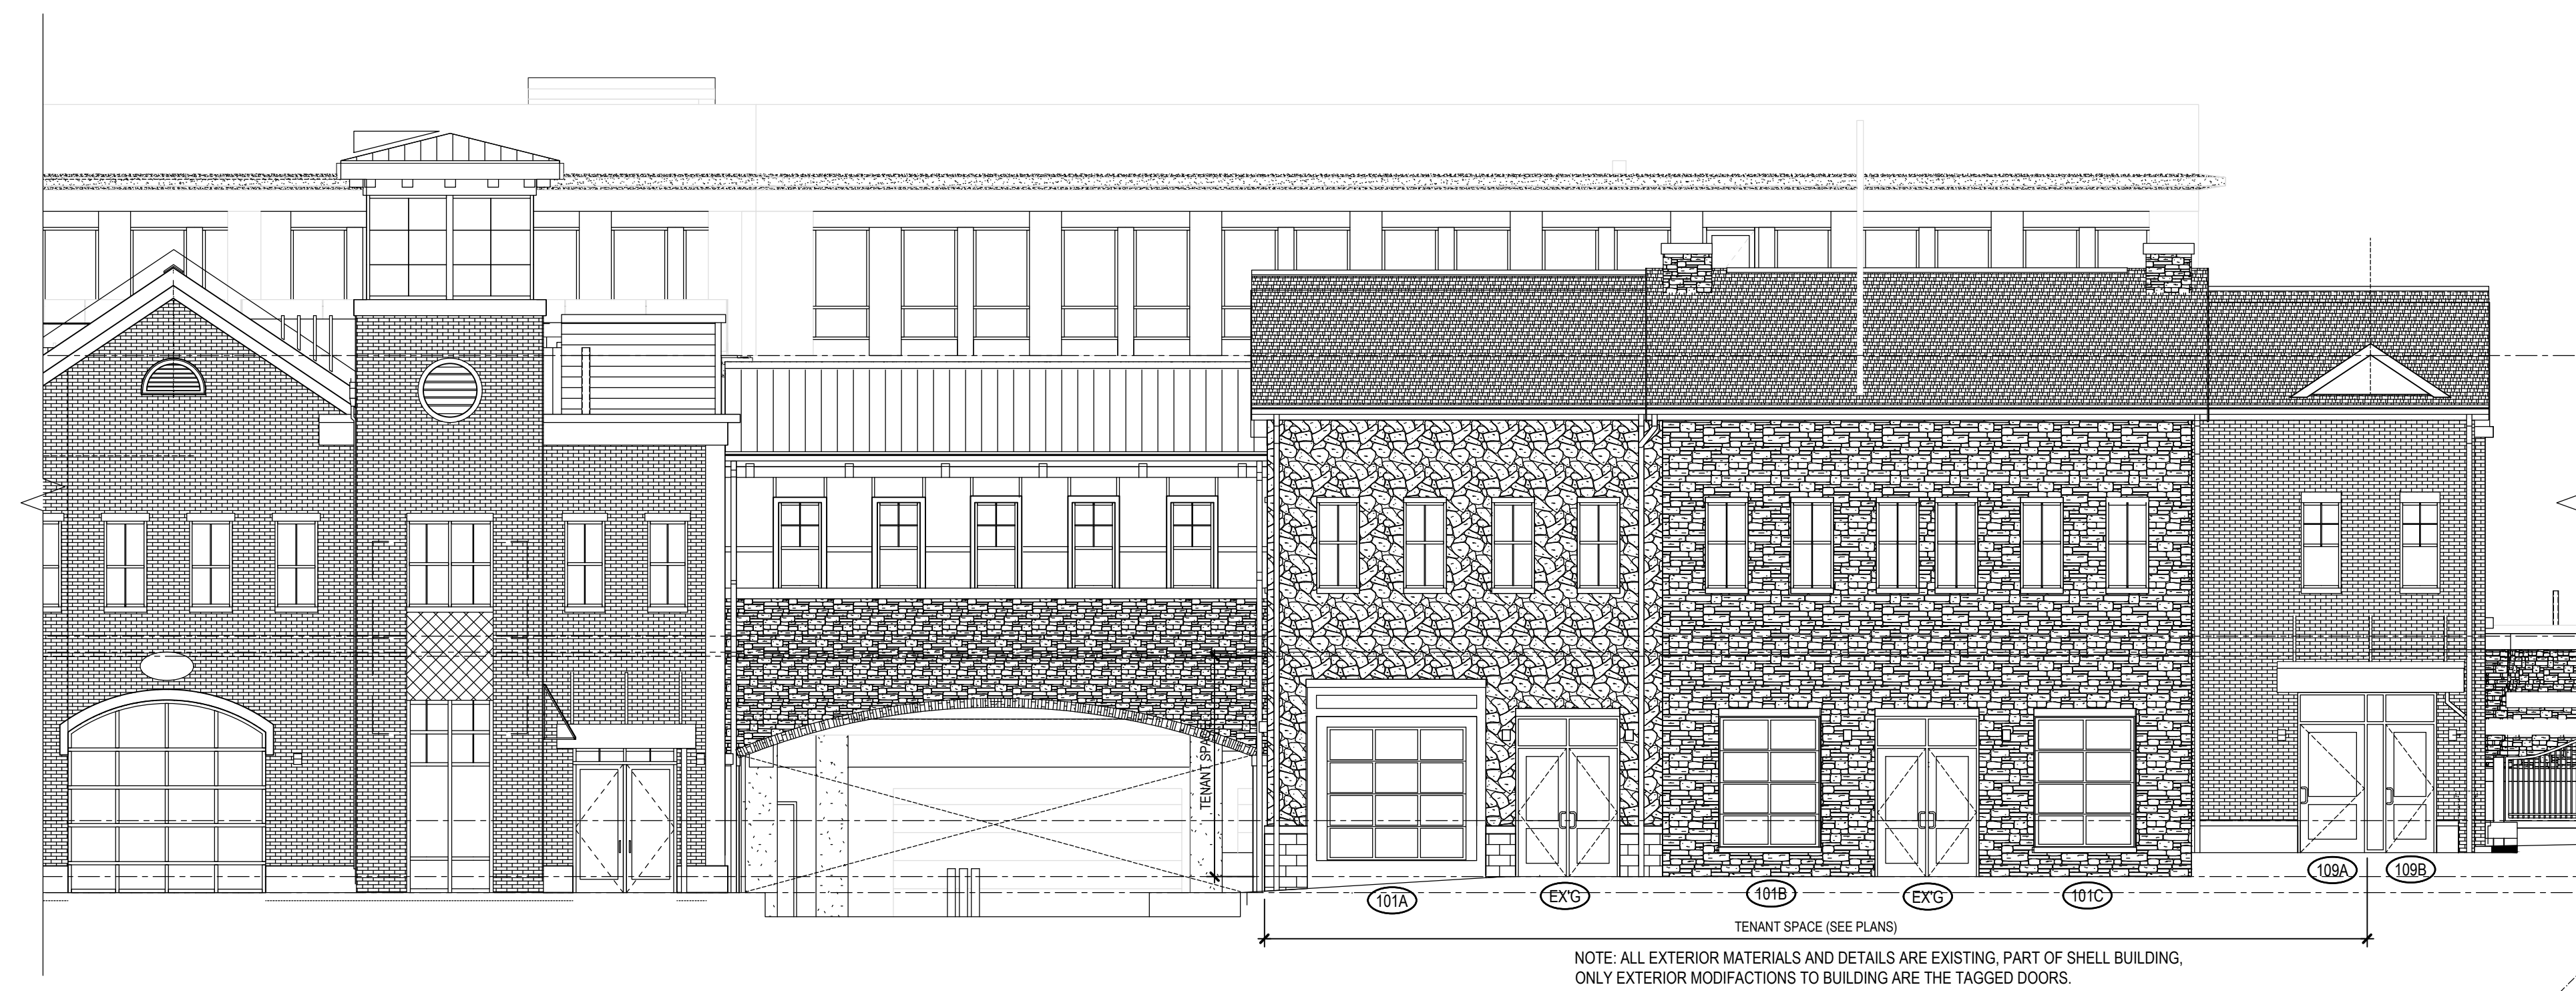

existing west exterior elevation - north high street

1/8"=1'-0"

STATUS:

PRELIMINARY
 NOT FOR CONSTRUCTION

REVISION:

PROJECT NUMBER:

18040

DRAWN BY:

T.JL


DATE:

Review Only(4.18.18)

SHEET NUMBER:

A3.00

ma architects

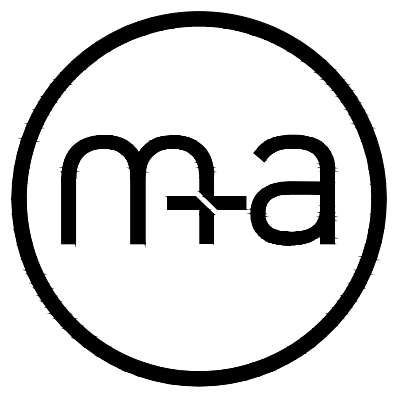

775 Yard Street, Suite 325
Columbus, Ohio 43212
p 614 764 0407
f 614 764 0237
www.ma-architects.com

TENANT SPACE 451

100 (verify) North High Street | Dublin, Ohio 43017

CONDADO Bridge Park Building Z

STATUS:

PRELIMINARY
NOT FOR CONSTRUCTION

REVISION:

PROJECT NUMBER:

18040

DRAWN BY:

TJL

DATE:

Review Only(4.18.18)

SHEET NUMBER:

A8.00


ma architects

REFLECTED CEILING LEGEND

NOTES:

1. LIGHT FIXTURES SHOWN FOR LOCATION ONLY.
2. SEE ELECTRICAL DRAWINGS FOR FIXTURE SCHEDULES, CIRCUITING, ETC.
3. SEE ELECTRICAL DRAWINGS FOR EGRESS LIGHTING.
4. SEE HVAC DRAWINGS FOR DUCTWORK AND DIFFUSERS.
5. SEE FIRE SUPPRESSION DRAWINGS FOR PIPING AND HEAD LOCATIONS.

- ACOUSTIC CEILING TILE & GRID
- GYPSUM BOARD CEILING
- 2X4 TROFFER FIXTURE
- 2X2 TROFFER FIXTURE
- RECESSED DOWNLIGHT
- PENDANT LIGHT FIXTURE
- 4' STRIP LIGHT WITH LENS (SURFACE OR PENDANT MOUNTED)
- TRACK LIGHT FIXTURE (PENDANT MOUNTED)
- EXIT SIGN

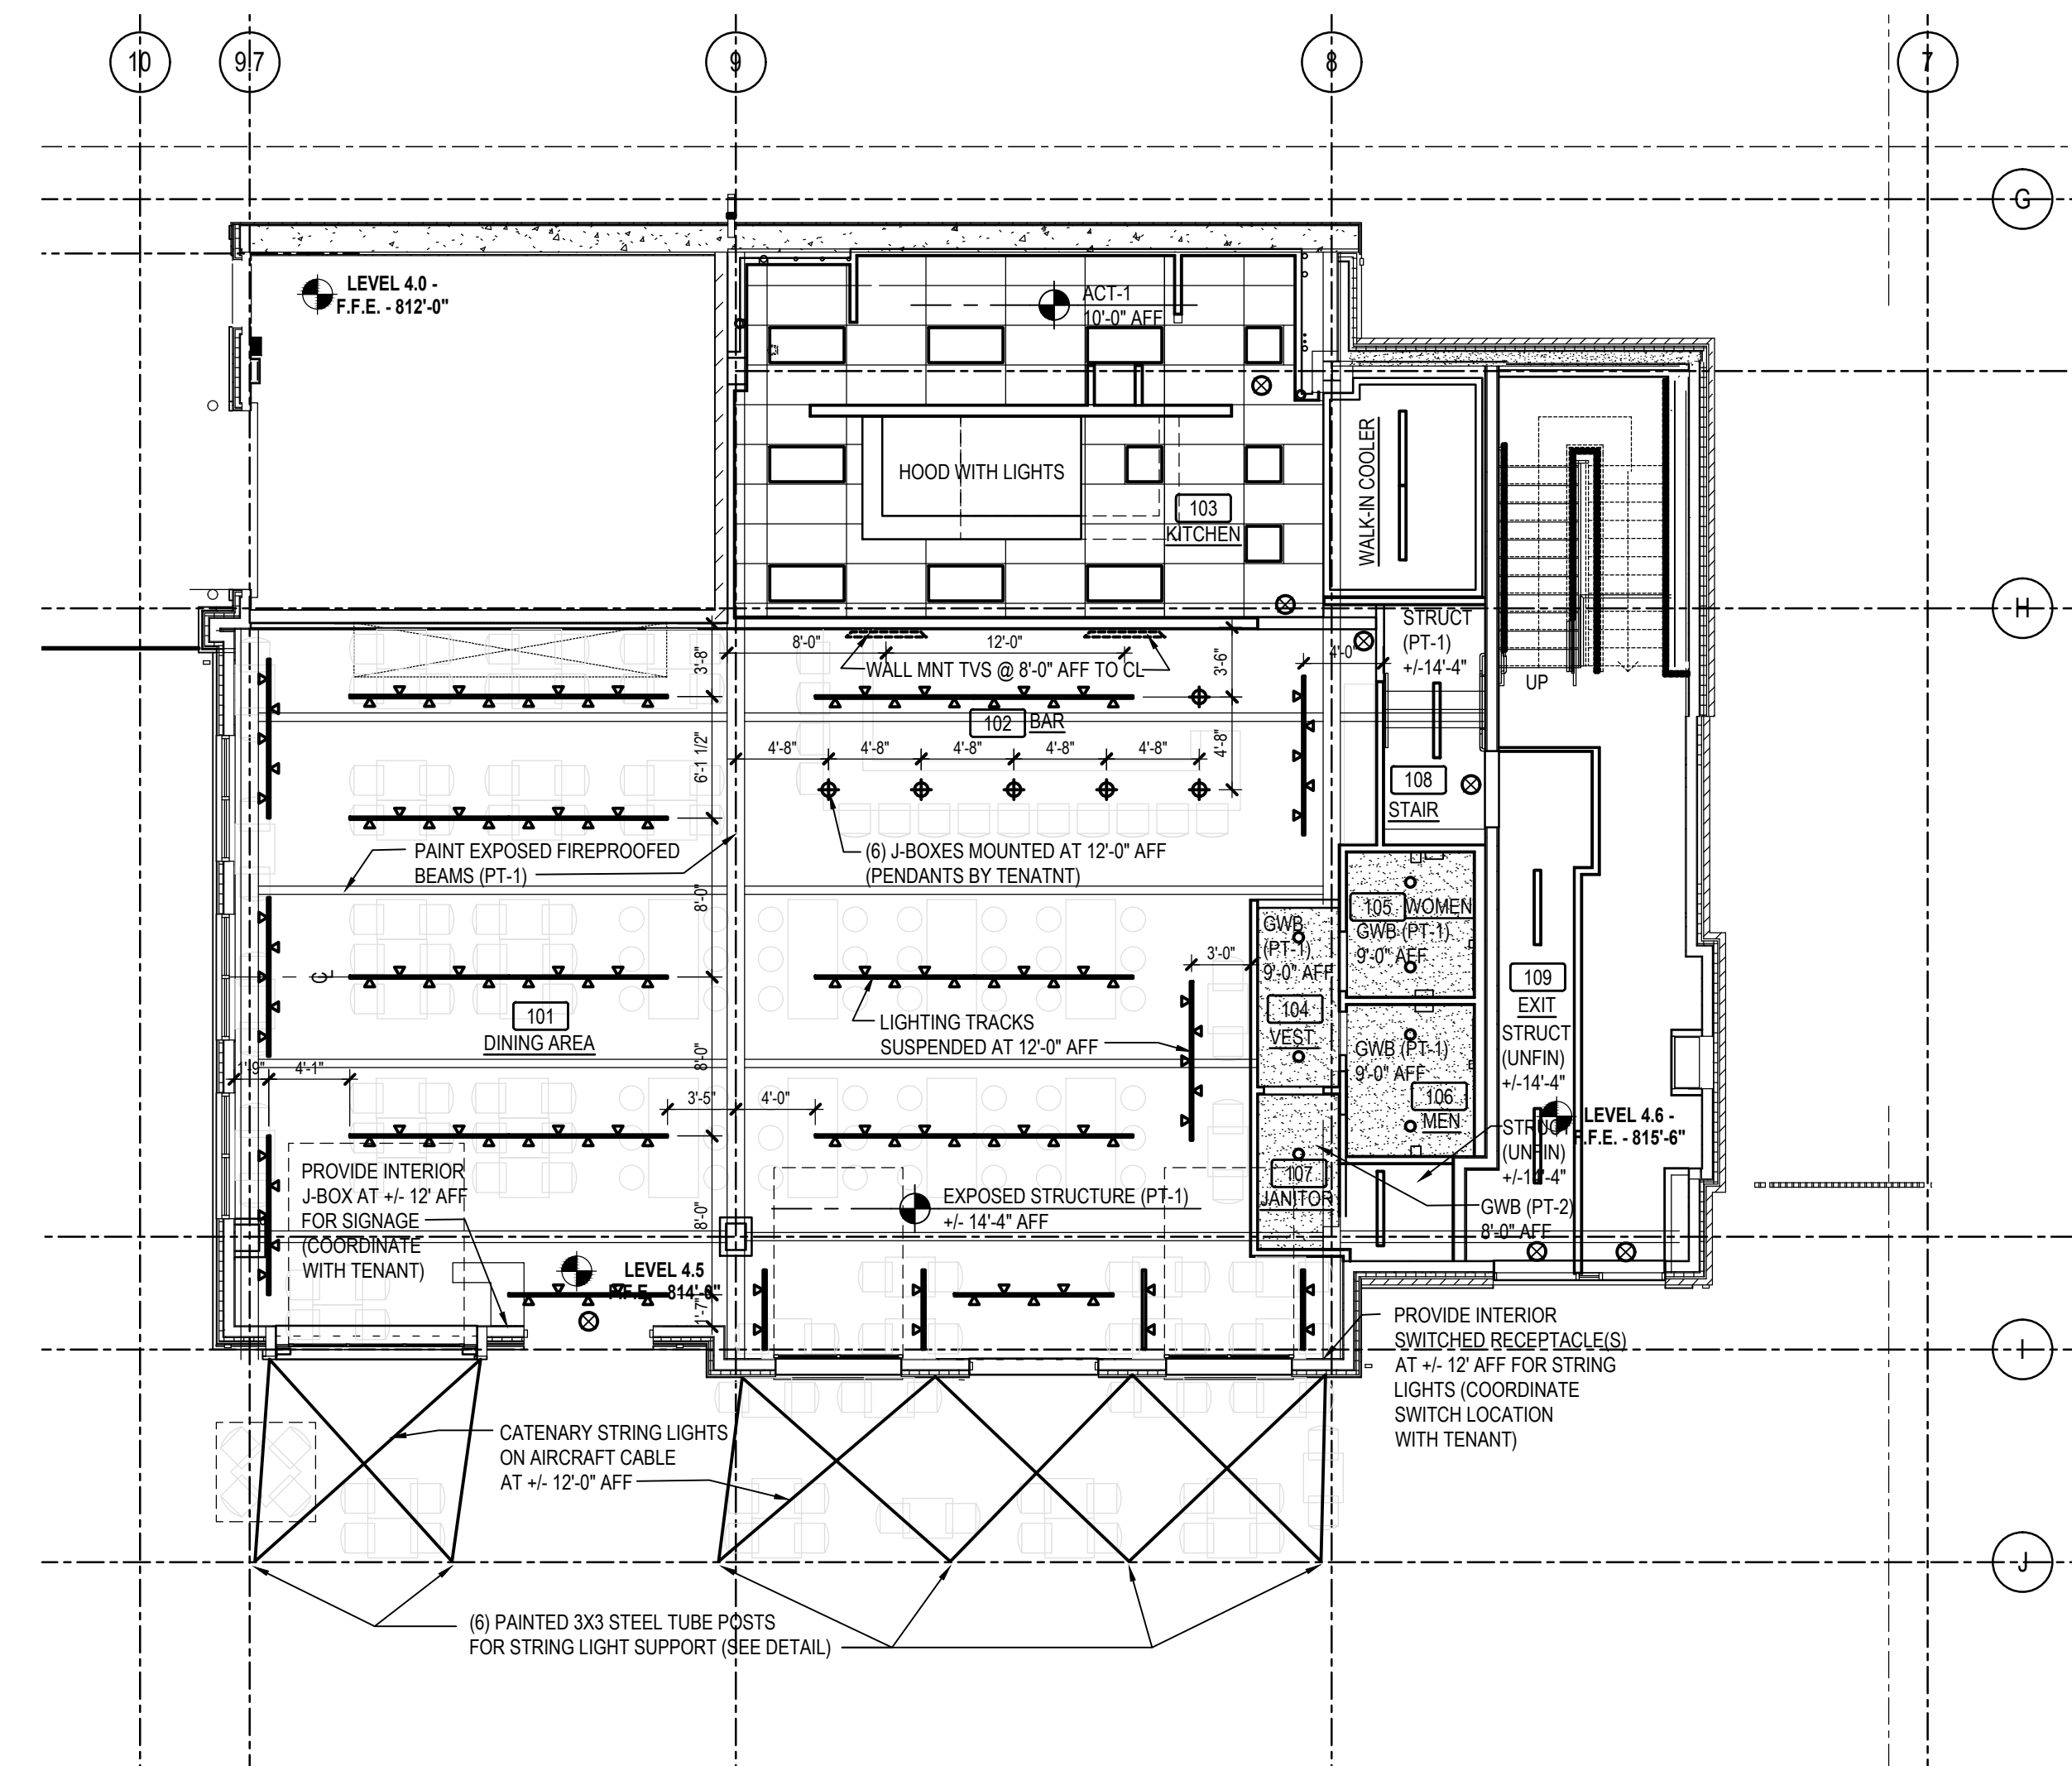

reflected ceiling plan

1/8"=1'-0"

