



CONSULTANT:

PEA, INC. 2430 Rochester Ct, Ste 100 Troy, MI 48083-1872 t: 248.689.9090 f:248.689.1044 www.peainc.com

DEAL.

THIS DRAWING SHALL NOT BE USED FOR CONSTRUCTION PURPOSES UNTIL THE SEAL AND SIGNATURE OF THE RESPONSIBLE REGISTRANT APPEARS ON THE DRAWING, AND PROPER PERMIT FORMS AND RELATED FEES ARE TRANSMITTED BY THE OWNER, OWNER'S AGENT OR CONTRACTOR TO THE AUTHORITY HAVING JURISDICTION.

DATE	ISSUED FOR	REV
04/27/18	SITE PLAN APPROVAL	1

	Project Manager	Drawn
	R. AVILA	C. LANOUE
ı	Project Leader	Checked
ı	R. AVILA	R. AVILA
ı	Date	Dept Mgr Approval
	2/23/18	
ı	Client	•

lient

VERSA DEVELOPMENT

25900 W. 11 Mile Road Southfield, MI – suite 250 48034 Office: (248) 996–1412

Contact: Steve Robinson

Proje

Dublin Town Center Exterior Facade Renovation

19 W. Bridge St. Dublin OH

Drawing T

FLOOR PLAN

DO NOT SCALE DRAWING

 Project No.
 Drawing No.

 JCDT 18.0177-99
 A2-01

EXISTING FLOOR PLAN

Scale: 1/8" = 1'-0"

Exterior Material Finishes			
xx	Material	Color / Style	General Remarks
1	EXISTING STONE TO REMAIN	NA	-
2	EXISTING BRICK TO REMAIN	NA	-
3	EXISTING ROOF TO REMAIN	NA	1
4	EXISTING SERVICES	PAINT	_
5	EXISTING TRIM TO REMAIN	NA	-
6	NEW TRIM PIECE	-	-
7a	NEW EXTERIOR APPLICATION	JAMES HARDIE HARDIESHAKE, CEDARMILL, COLOR: EVENING BLUE	-
7b	NEW EXTERIOR APPLICATION	LP SIDING SHINGLE SIDING, COLOR: SHERMIN WILLIAMS SW7605 GALE FORCE	-
8a	NEW EXTERIOR APPLICATION	JAMES HARDIE HARDIEPANEL VERTICAL SIDING, CEDARMILL, COLOR: WOODLAND CREAM	_
8b	NEW EXTERIOR APPLICATION	LP SIDING VERTICAL SIDING, COLOR: SHERMIN WILLIAMS SW6695 MIDDAY	-
9a	NEW EXTERIOR APPLICATION	JAMES HARDIE HARDIEPLANK, CEDARMILL, COLOR: SANDSTONE BEIGE	-
9b	NEW EXTERIOR APPLICATION	LP SIDING LAP SIDING, COLOR: SHERMIN WILLIAMS SW7024 FUNCTIONAL GRAY	-
10	DOWNSPOUT/GUTTER/METAL PIECES	PAINT	-





EXISTING CONDITION - NORTH ELEVATION

NORTH ELEVATION
Scale: 3/16" = 1'-0"

NORR

CONSULTANT:

PEA, INC. 2430 Rochester Ct, Ste 100 Troy, MI 48083-1872 t: 248.689.9090 f:248.689.1044

www.peainc.com

.L:

THIS DRAWING SHALL NOT BE USED FOR CONSTRUCTION PURPOSES UNTIL THE SEAL AND SIGNATURE OF THE RESPONSIBLE REGISTRANT APPEARS ON THE DRAWING, AND PROPER PERMIT FORMS AND RELATED FEES ARE TRANSMITTED BY THE OWNER, OWNER'S AGENT OR CONTRACTOR TO THE AUTHORITY HAVING JURISDICTION.

DATE	ISSUED FOR	RE
04/27/18	SITE PLAN APPROVAL	1

Project Manager	Drawn
R. AVILA	C. LANOUE
Project Leader	Checked
R. AVILA	R. AVILA
Date	Dept Mgr Approval
4/26/18	

Client

VERSA DEVELOPMENT

25900 W. 11 Mile Road

Southfield, MI - suite 250 48034

Office: (248) 996-1412

Contact: Steve Robinson

Project

Dublin Town Center Exterior Facade Renovation

19 W. Bridge St. Dublin OH

Drawing Title

EXTERIOR ELEVATIONS

DO NOT SCALE DRAWING

 Project No.
 Drawing No.

 JCDT 18.0177-99
 A3-04.1

Exterior Material Finishes				
(xx)	Material	Color / Style	General Remarks	
1	EXISTING STONE TO REMAIN	NA	-	
2	EXISTING BRICK TO REMAIN	NA	-	
3	EXISTING ROOF TO REMAIN	NA	_	
4	EXISTING SERVICES	PAINT	-	
5	EXISTING TRIM TO REMAIN	NA	_	
6	NEW TRIM PIECE	-	-	
7a	NEW EXTERIOR APPLICATION	JAMES HARDIE HARDIESHAKE, CEDARMILL, COLOR: EVENING BLUE	-	
7b	NEW EXTERIOR APPLICATION	LP SIDING SHINGLE SIDING, COLOR: SHERMIN WILLIAMS SW7605 GALE FORCE	-	
8a	NEW EXTERIOR APPLICATION	JAMES HARDIE HARDIEPANEL VERTICAL SIDING, CEDARMILL, COLOR: WOODLAND CREAM	-	
8b	NEW EXTERIOR APPLICATION	LP SIDING VERTICAL SIDING, COLOR: SHERMIN WILLIAMS SW6695 MIDDAY	-	
9a	NEW EXTERIOR APPLICATION	JAMES HARDIE HARDIEPLANK, CEDARMILL, COLOR: SANDSTONE BEIGE	-	
9b	NEW EXTERIOR APPLICATION	LP SIDING LAP SIDING, COLOR: SHERMIN WILLIAMS SW7024 FUNCTIONAL GRAY	-	
10	DOWNSPOUT/GUTTER/METAL PIECES	PAINT	-	

1 EXISTING STONE TO REMAIN NA -
2 EXISTING BRICK TO REMAIN NA –
3 EXISTING ROOF TO REMAIN NA –
4 EXISTING SERVICES PAINT -
5 EXISTING TRIM TO REMAIN – NA
6 NEW TRIM PIECE – –
7a NEW EXTERIOR APPLICATION JAMES HARDIE HARDIESHAKE, CEDARMILL, COLOR: EVENING BLUE
7b NEW EXTERIOR APPLICATION LP SIDING SHINGLE SIDING, COLOR: SHERMIN WILLIAMS SW7605 GALE FORCE -
8a NEW EXTERIOR APPLICATION JAMES HARDIE HARDIEPANEL VERTICAL SIDING, CEDARMILL, COLOR: WOODLAND CREAM
8b NEW EXTERIOR APPLICATION LP SIDING VERTICAL SIDING, COLOR: SHERMIN WILLIAMS SW6695 MIDDAY -
9a NEW EXTERIOR APPLICATION JAMES HARDIE HARDIEPLANK, CEDARMILL, COLOR: SANDSTONE BEIGE
9b NEW EXTERIOR APPLICATION LP SIDING, COLOR: SHERMIN WILLIAMS SW7024 FUNCTIONAL GRAY -
10 DOWNSPOUT/GUTTER/METAL PIECES PAINT -



CONSULTANT:

PEA, INC. 2430 Rochester Ct, Ste 100 Troy, MI 48083-1872 t: 248.689.9090 f:248.689.1044 www.peainc.com

THIS DRAWING SHALL NOT BE USED FOR CONSTRUCTION PURPOSES UNTIL THE SEAL AND SIGNATURE OF THE RESPONSIBLE REGISTRANT
APPEARS ON THE DRAWING, AND PROPER PERMIT
FORMS AND RELATED FEES ARE TRANSMITTED BY
THE OWNER, OWNER'S AGENT OR CONTRACTOR
TO THE AUTHORITY HAVING JURISDICTION.

DATE	ISSUED FOR	RE
04/27/18	SITE PLAN APPROVAL	1

Project Manager	Drawn
R. AVILA	C. LANOUE
Project Leader	Checked
R. AVILA	R. AVILA
Date	Dept Mgr Approval
4/26/18	
Client	<u>'</u>

VERSA DEVELOPMENT

25900 W. 11 Mile Road Southfield, MI – suite 250 48034 Office: (248) 996–1412

Contact: Steve Robinson

Dublin Town Center Exterior Facade Renovation

19 W. Bridge St. Dublin OH

EXTERIOR ELEVATIONS

DO NOT SCALE DRAWING


JCDT 18.0177-99 A3-04.2

5 3	9	6 7 3	
6 2 EAST ELEVATION Scale: 3/16" = 1'-0"	5	1 5 6	

EXISTING CONDITION – EAST ELEVATION

	Exterior Material Finishes				
(xx)	Material	Color / Style	General Remarks		
1	EXISTING STONE TO REMAIN	NA	-		
2	EXISTING BRICK TO REMAIN	NA	-		
3	EXISTING ROOF TO REMAIN	NA	-		
4	EXISTING SERVICES	PAINT	-		
5	EXISTING TRIM TO REMAIN	NA	_		
6	NEW TRIM PIECE	-	-		
7a	NEW EXTERIOR APPLICATION	JAMES HARDIE HARDIESHAKE, CEDARMILL, COLOR: EVENING BLUE	-		
7b	NEW EXTERIOR APPLICATION	LP SIDING SHINGLE SIDING, COLOR: SHERMIN WILLIAMS SW7605 GALE FORCE	-		
8a	NEW EXTERIOR APPLICATION	JAMES HARDIE HARDIEPANEL VERTICAL SIDING, CEDARMILL, COLOR: WOODLAND CREAM	-		
8b	NEW EXTERIOR APPLICATION	LP SIDING VERTICAL SIDING, COLOR: SHERMIN WILLIAMS SW6695 MIDDAY	-		
9a	NEW EXTERIOR APPLICATION	JAMES HARDIE HARDIEPLANK, CEDARMILL, COLOR: SANDSTONE BEIGE	-		
9b	NEW EXTERIOR APPLICATION	LP SIDING LAP SIDING, COLOR: SHERMIN WILLIAMS SW7024 FUNCTIONAL GRAY	-		
10	DOWNSPOUT/GUTTER/METAL PIECES	PAINT	-		



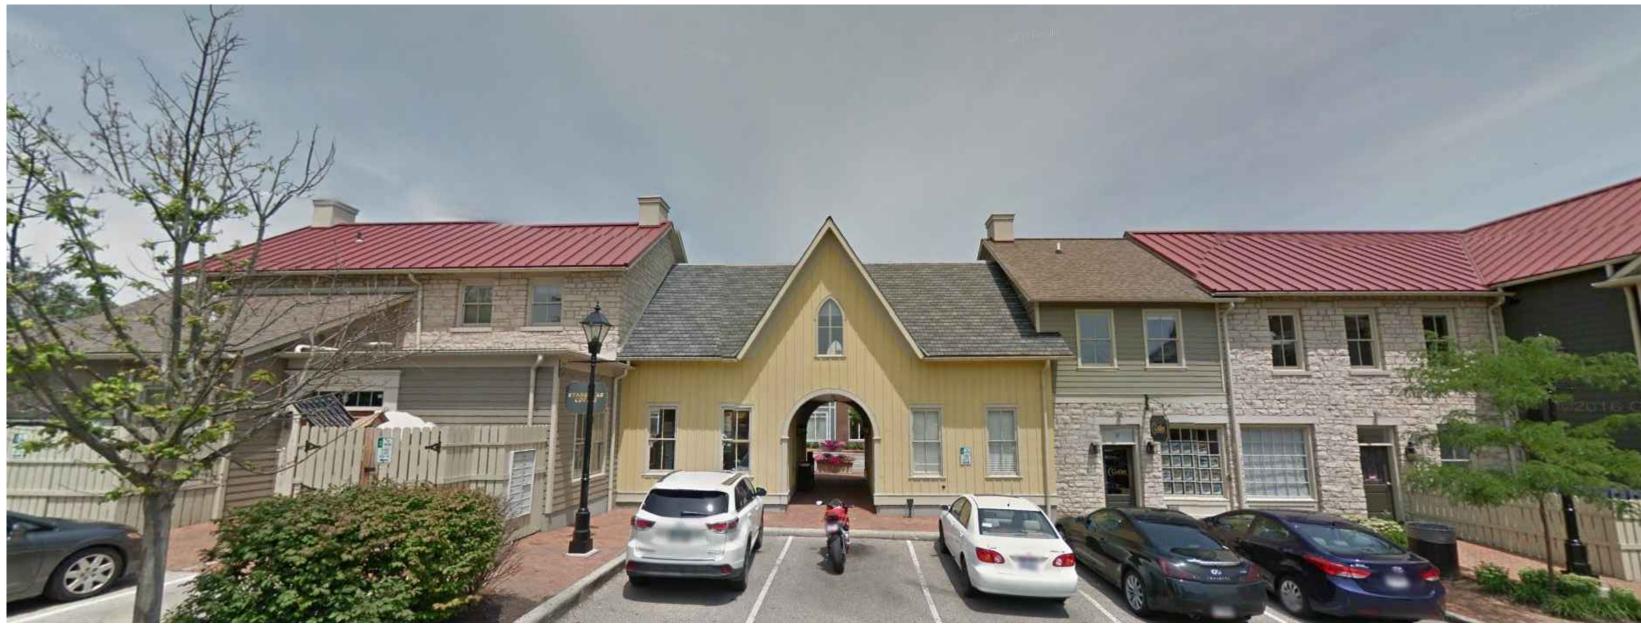

EXISTING CONDITION – SOUTH ELEVATION

NORR

CONSULTANT:

PEA, INC. 2430 Rochester Ct, Ste 100 Troy, MI 48083-1872 t: 248.689.9090 f:248.689.1044

www.peainc.com

EAL:

THIS DRAWING SHALL NOT BE USED FOR CONSTRUCTION PURPOSES UNTIL THE SEAL AND SIGNATURE OF THE RESPONSIBLE REGISTRANT APPEARS ON THE DRAWING, AND PROPER PERMIT FORMS AND RELATED FEES ARE TRANSMITTED BY THE OWNER, OWNER'S AGENT OR CONTRACTOR TO THE AUTHORITY HAVING JURISDICTION.

DATE	ISSUED FOR	REV
04/27/18	SITE PLAN APPROVAL	1

Project Manager	Drawn
R. AVILA	C. LANOUE
Project Leader	Checked
R. AVILA	R. AVILA
Date	Dept Mgr Approval
4/26/18	
	•

Client

VERSA DEVELOPMENT 25900 W. 11 Mile Road Southfield, MI - suite 250 48034

Office: (248) 996-1412

Contact: Steve Robinson

Project

Dublin Town Center Exterior Facade Renovation

19 W. Bridge St. Dublin OH

Drawing Title


EXTERIOR ELEVATIONS


DO NOT SCALE DRAWING

 Project No.
 Drawing No.

 JCDT 18.0177-99
 A3-04.3

Exterior Material Finishes				
xx	Material	Color / Style	General Remarks	
1	EXISTING STONE TO REMAIN	NA	-	
2	EXISTING BRICK TO REMAIN	NA	-	
3	EXISTING ROOF TO REMAIN	NA	-	
4	EXISTING SERVICES	PAINT	-	
5	EXISTING TRIM TO REMAIN	NA	-	
6	NEW TRIM PIECE	-	-	
7a	NEW EXTERIOR APPLICATION	JAMES HARDIE HARDIESHAKE, CEDARMILL, COLOR: EVENING BLUE	-	
7b	NEW EXTERIOR APPLICATION	LP SIDING SHINGLE SIDING, COLOR: SHERMIN WILLIAMS SW7605 GALE FORCE	-	
8a	NEW EXTERIOR APPLICATION	JAMES HARDIE HARDIEPANEL VERTICAL SIDING, CEDARMILL, COLOR: WOODLAND CREAM	-	
8b	NEW EXTERIOR APPLICATION	LP SIDING VERTICAL SIDING, COLOR: SHERMIN WILLIAMS SW6695 MIDDAY	-	
9a	NEW EXTERIOR APPLICATION	JAMES HARDIE HARDIEPLANK, CEDARMILL, COLOR: SANDSTONE BEIGE	-	
9b	NEW EXTERIOR APPLICATION	LP SIDING LAP SIDING, COLOR: SHERMIN WILLIAMS SW7024 FUNCTIONAL GRAY	-	
10	DOWNSPOUT/GUTTER/METAL PIECES	PAINT	-	

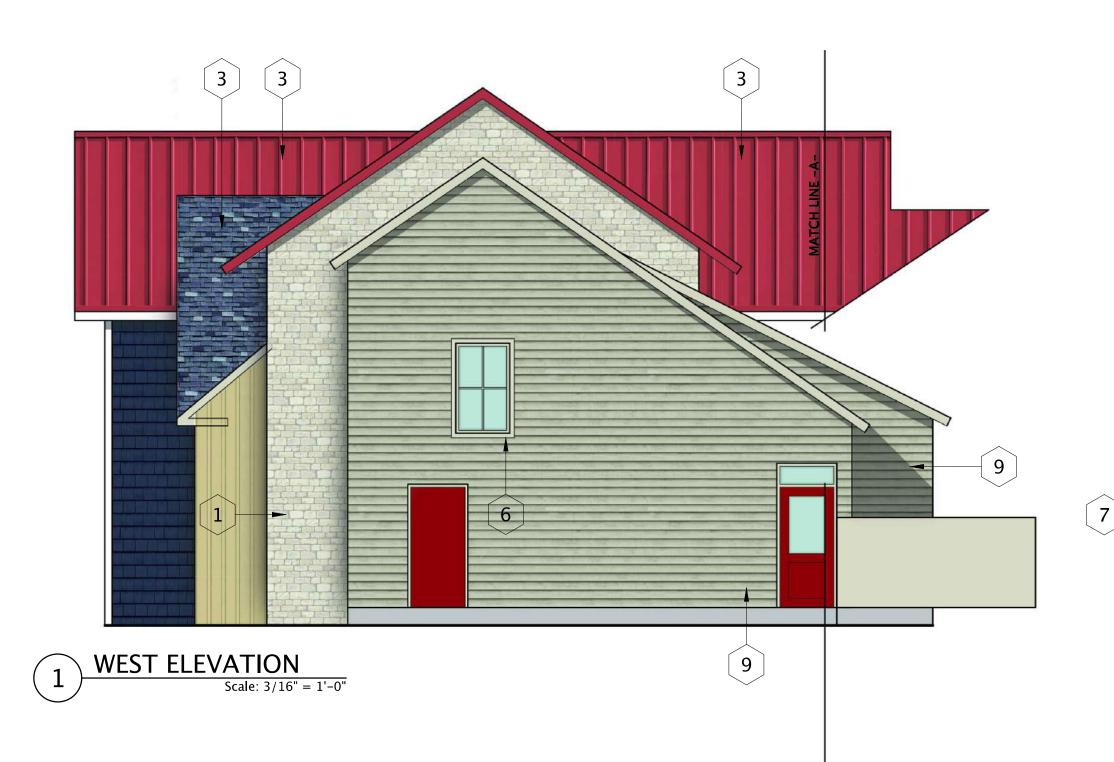

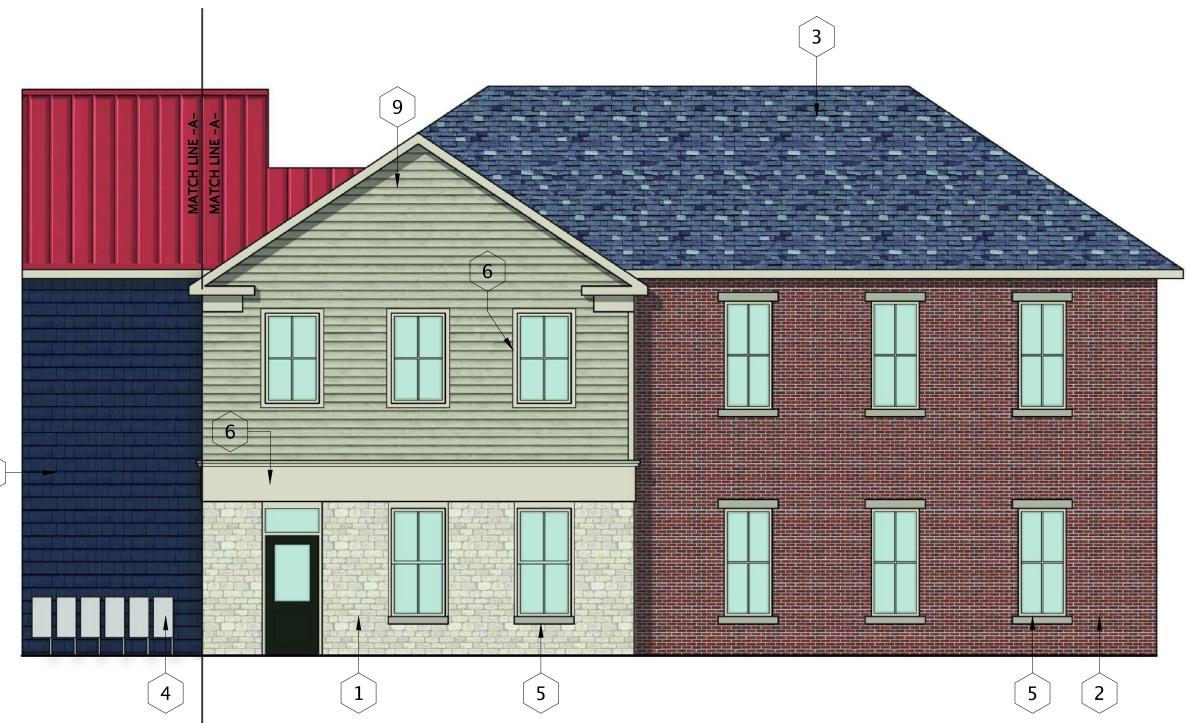







NORR

CONSULTANT:

PEA, INC.
2430 Rochester Ct, Ste 100
Troy, MI 48083-1872
t: 248.689.9090
f:248.689.1044
www.peainc.com

SEAL:

THIS DRAWING SHALL NOT BE USED FOR CONSTRUCTION PURPOSES UNTIL THE SEAL AND SIGNATURE OF THE RESPONSIBLE REGISTRANT APPEARS ON THE DRAWING, AND PROPER PERMIT FORMS AND RELATED FEES ARE TRANSMITTED BY THE OWNER, OWNER'S AGENT OR CONTRACTOR TO THE AUTHORITY HAVING JURISDICTION.

ISSUED FOR	RE
SITE PLAN APPROVAL	1
	_
	-

 i i ojece ividi idgei	Diamii
R. AVILA	C. LANOUE
Project Leader	Checked
R. AVILA	R. AVILA
Date	Dept Mgr Approval
4/26/18	
Client	-

Client

VERSA DEVELOPMENT

25900 W. 11 Mile Road Southfield, MI – suite 250 48034 Office: (248) 996–1412

Contact: Steve Robinson

Project

Dublin Town Center Exterior Facade Renovation

19 W. Bridge St. Dublin OH

Drawing Title

EXTERIOR ELEVATIONS

DO NOT SCALE DRAWING

 Project No.
 Drawing No.

 JCDT 18.0177-99
 A3-04.4

EXISTING CONDITION – WEST ELEVATION