

CONSULTANT:

PEA, INC.
2430 Rochester Ct., Ste 100
Troy, MI 48063-1872
t: 248.689.9090
f: 248.689.1044
www.peainc.com

SEAL:

THIS DRAWING SHALL NOT BE USED FOR CONSTRUCTION PURPOSES UNTIL THE SEAL AND SIGNATURE OF THE RESPONSIBLE REGISTRANT APPEARS ON THE DRAWING, AND PROPER PERMIT FORMS AND RELATED FEES ARE TRANSMITTED BY THE OWNER, OWNER'S AGENT OR CONTRACTOR TO THE AUTHORITY HAVING JURISDICTION.

DATE	ISSUED FOR	REV
04/27/18	SITE PLAN APPROVAL	1


Project Manager R. AVILA	Drawn C. LANOUE
Project Leader R. AVILA	Checked R. AVILA
Date 4/26/18	Dept Mgr Approval
Client VERSA DEVELOPMENT 25900 W. 11 Mile Road Southfield, MI - suite 250 48034 Office: (248) 996-1412 Contact: Steve Robinson	

Project
**Dublin Town Center
Exterior Facade
Renovation**
19 W. Bridge St. Dublin OH


Drawing Title
EXTERIOR ELEVATIONS

DO NOT SCALE DRAWING

Project No. JCDT 18.0177-99	Drawing No. A3-01
---------------------------------------	-----------------------------

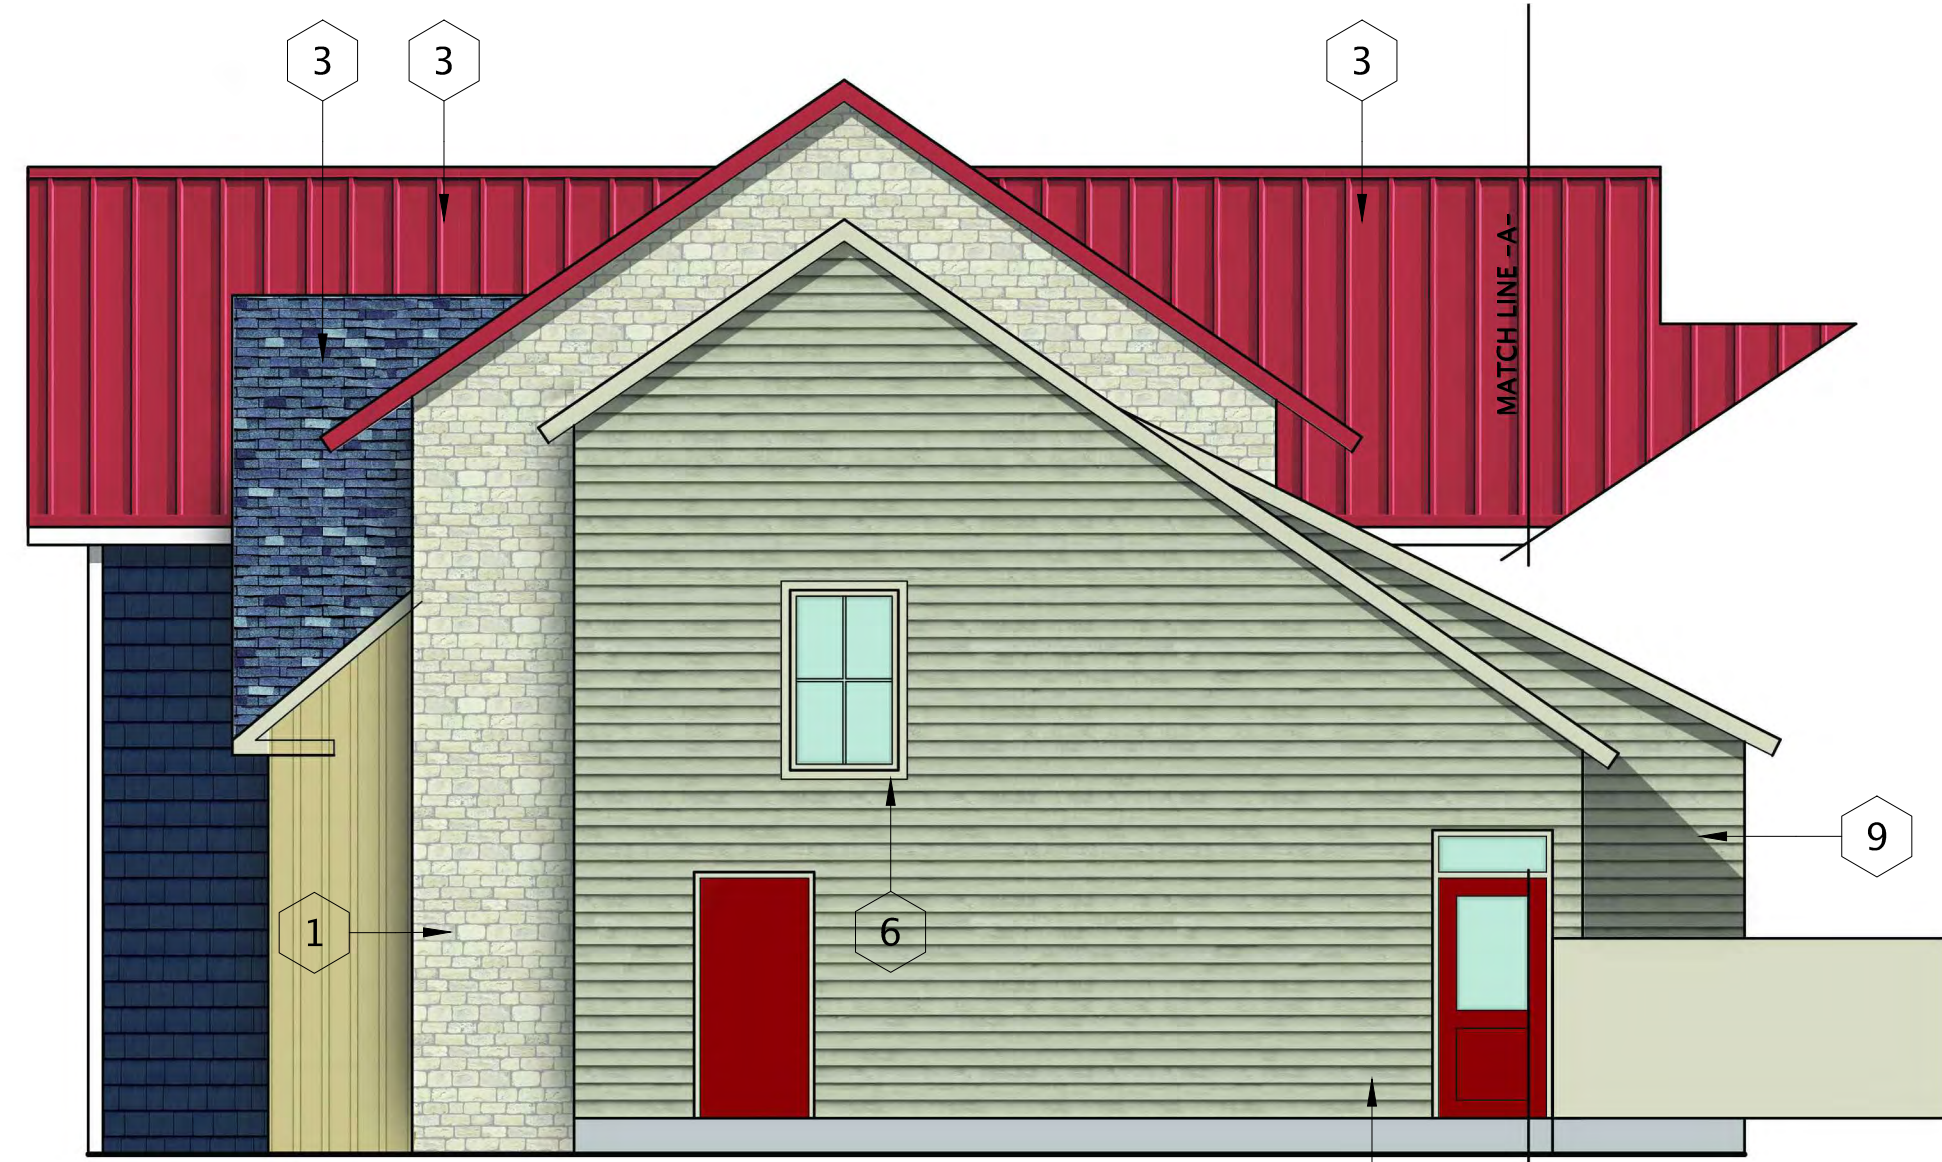

3 WEST ELEVATION
Scale: 3/16" = 1'-0"

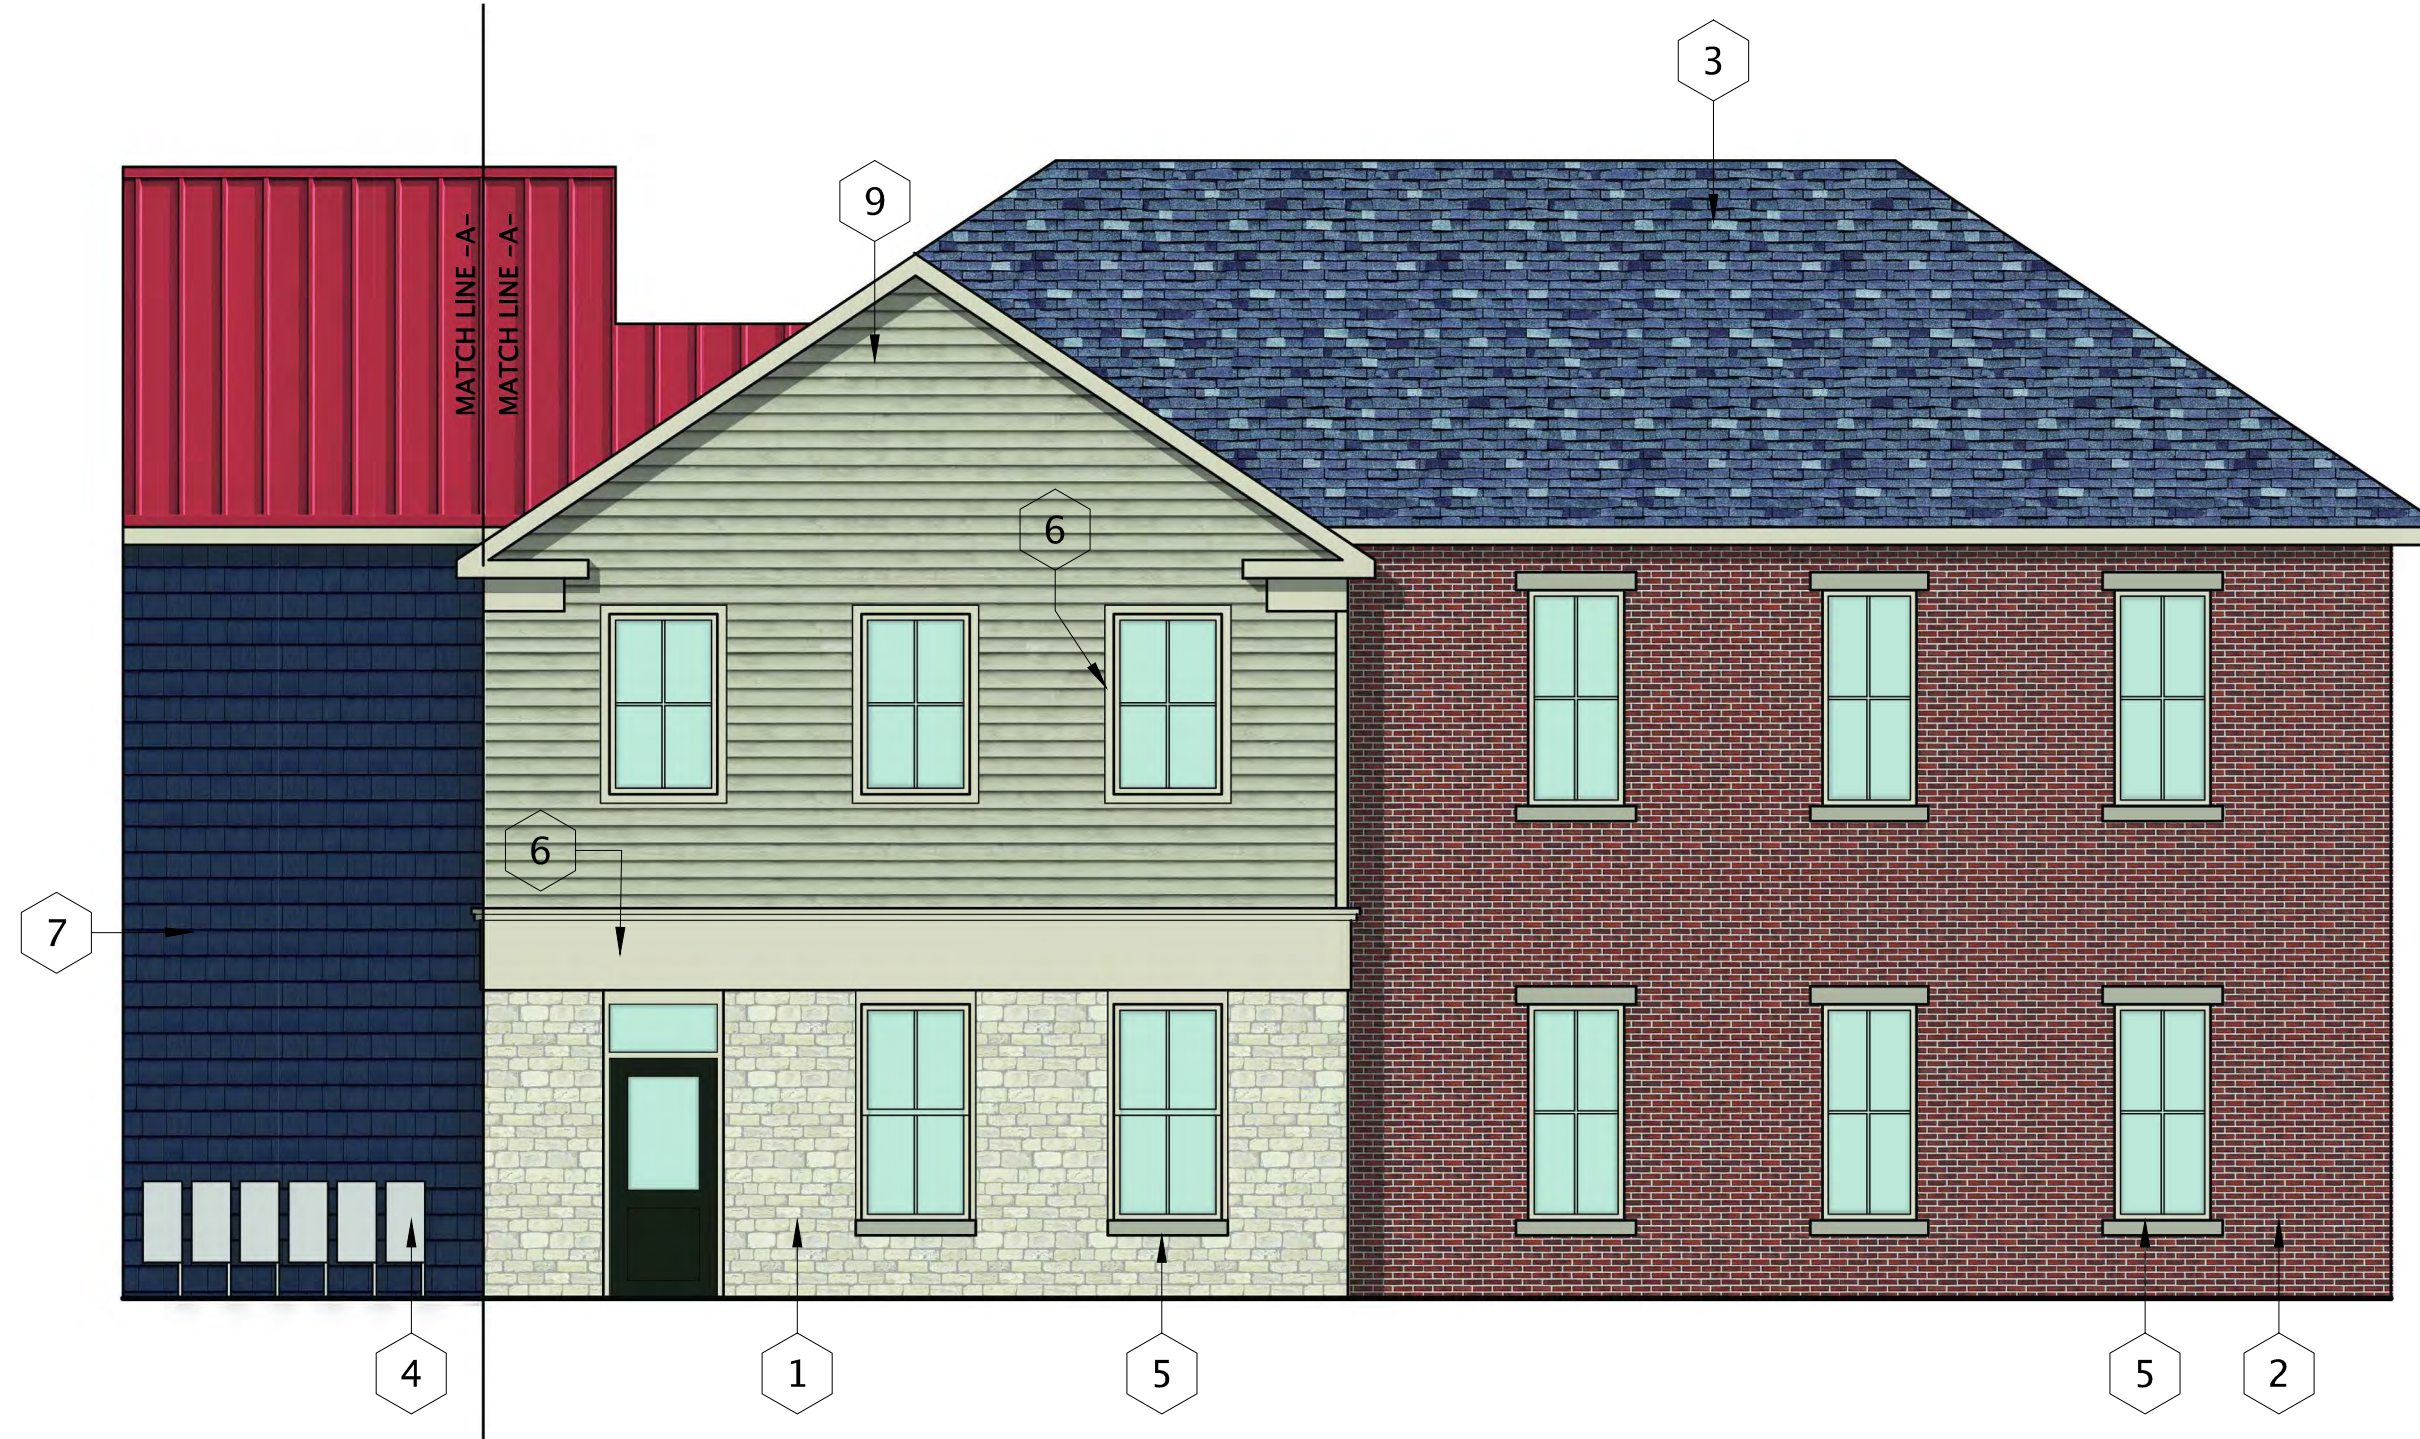

4 WEST ELEVATION
Scale: 3/16" = 1'-0"



2 NORTH ELEVATION
Scale: 3/16" = 1'-0"



1 EAST ELEVATION
Scale: 3/16" = 1'-0"

