




FIRST FLOOR PLAN
SCALE: 1/4" = 1'-0"

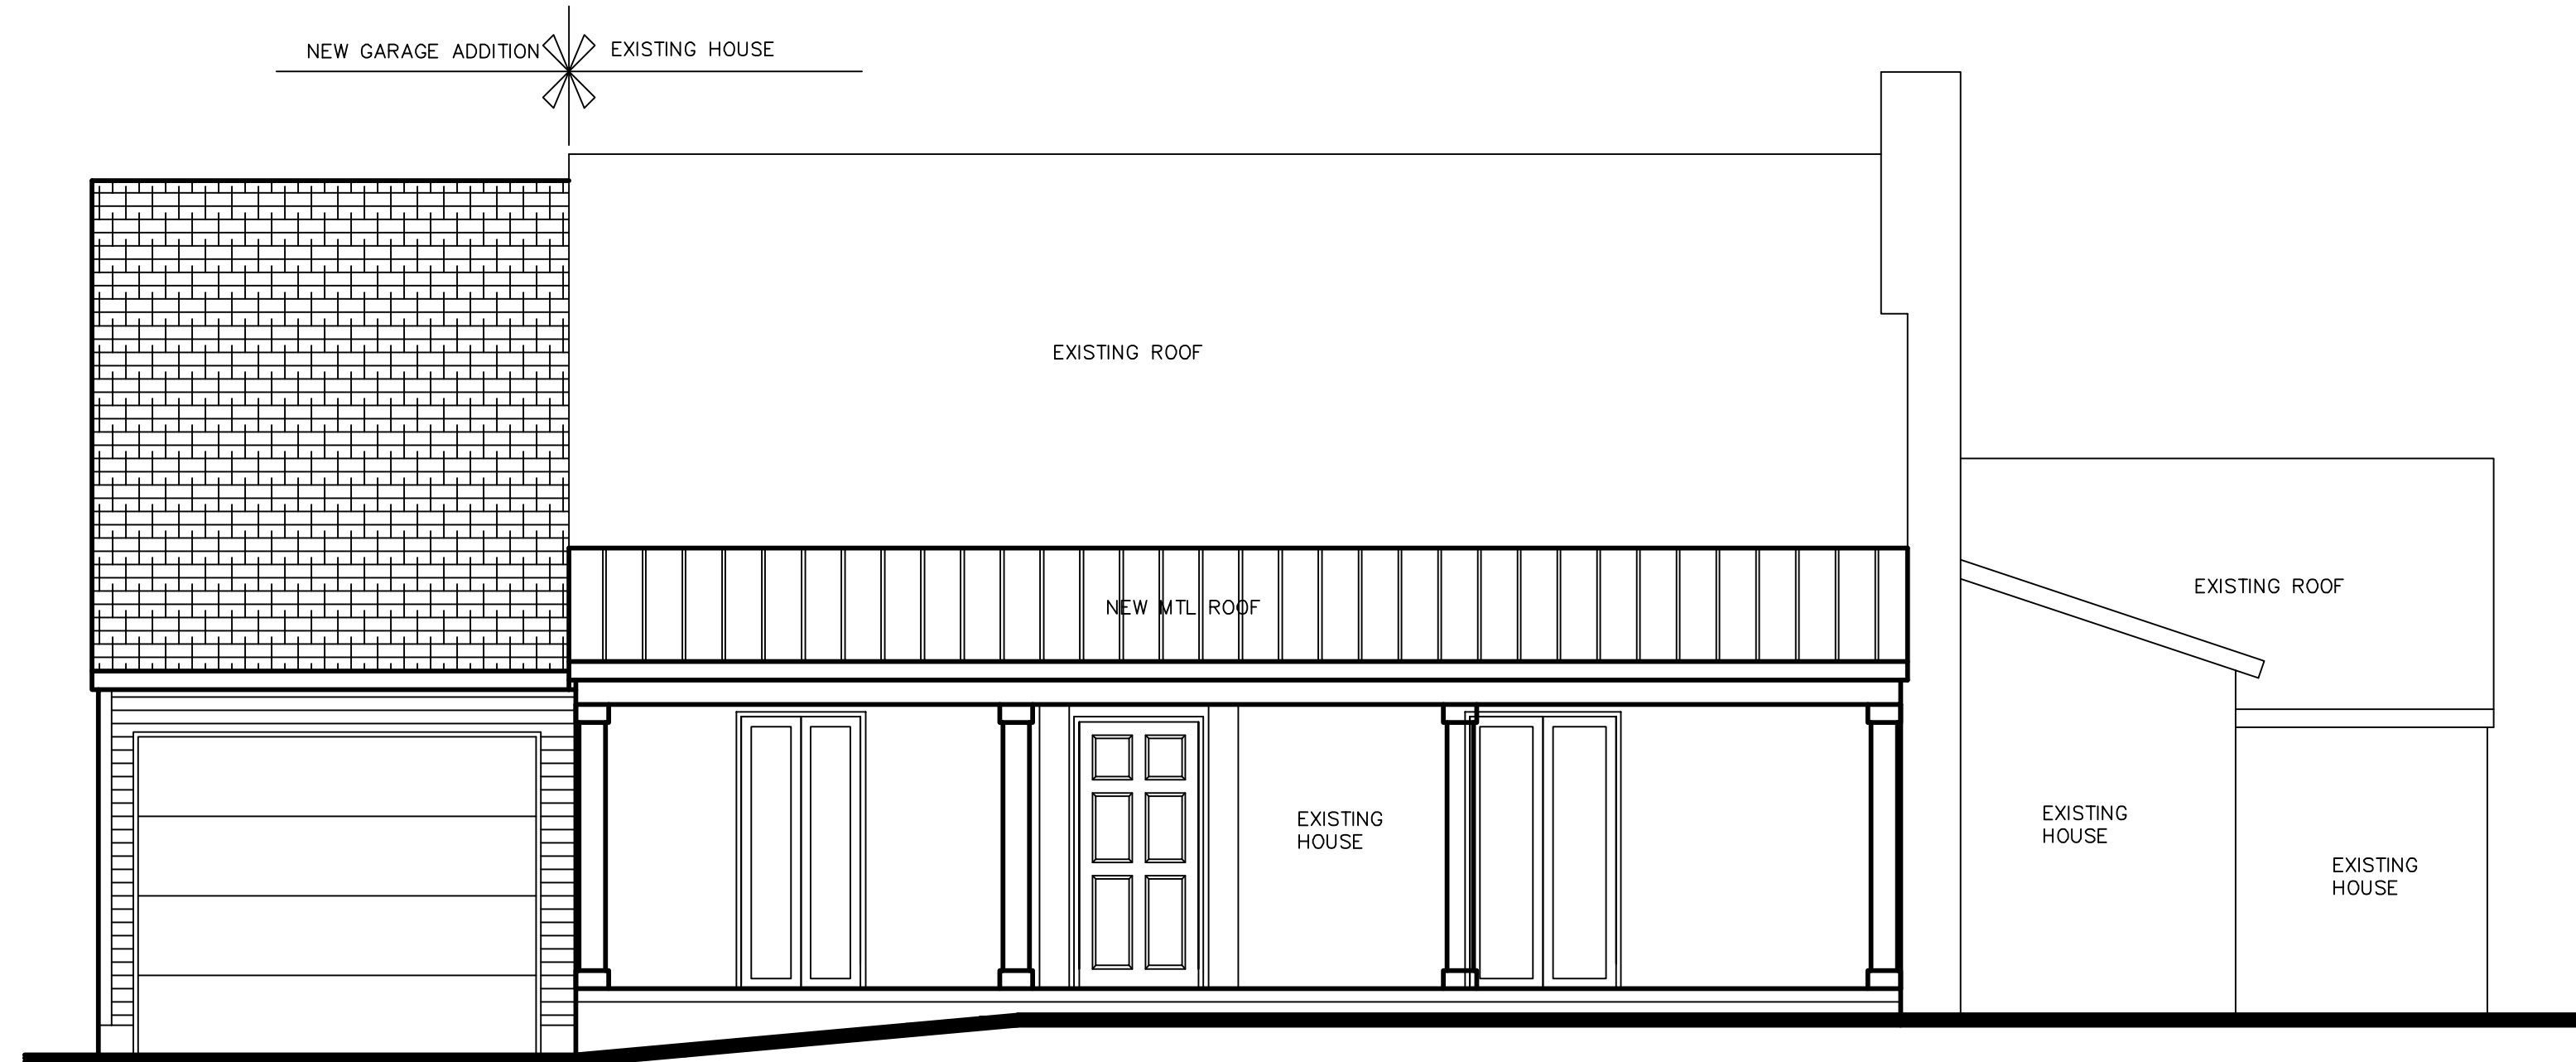


FRONT ELEVATION
SCALE: 1/4" = 1'-0"

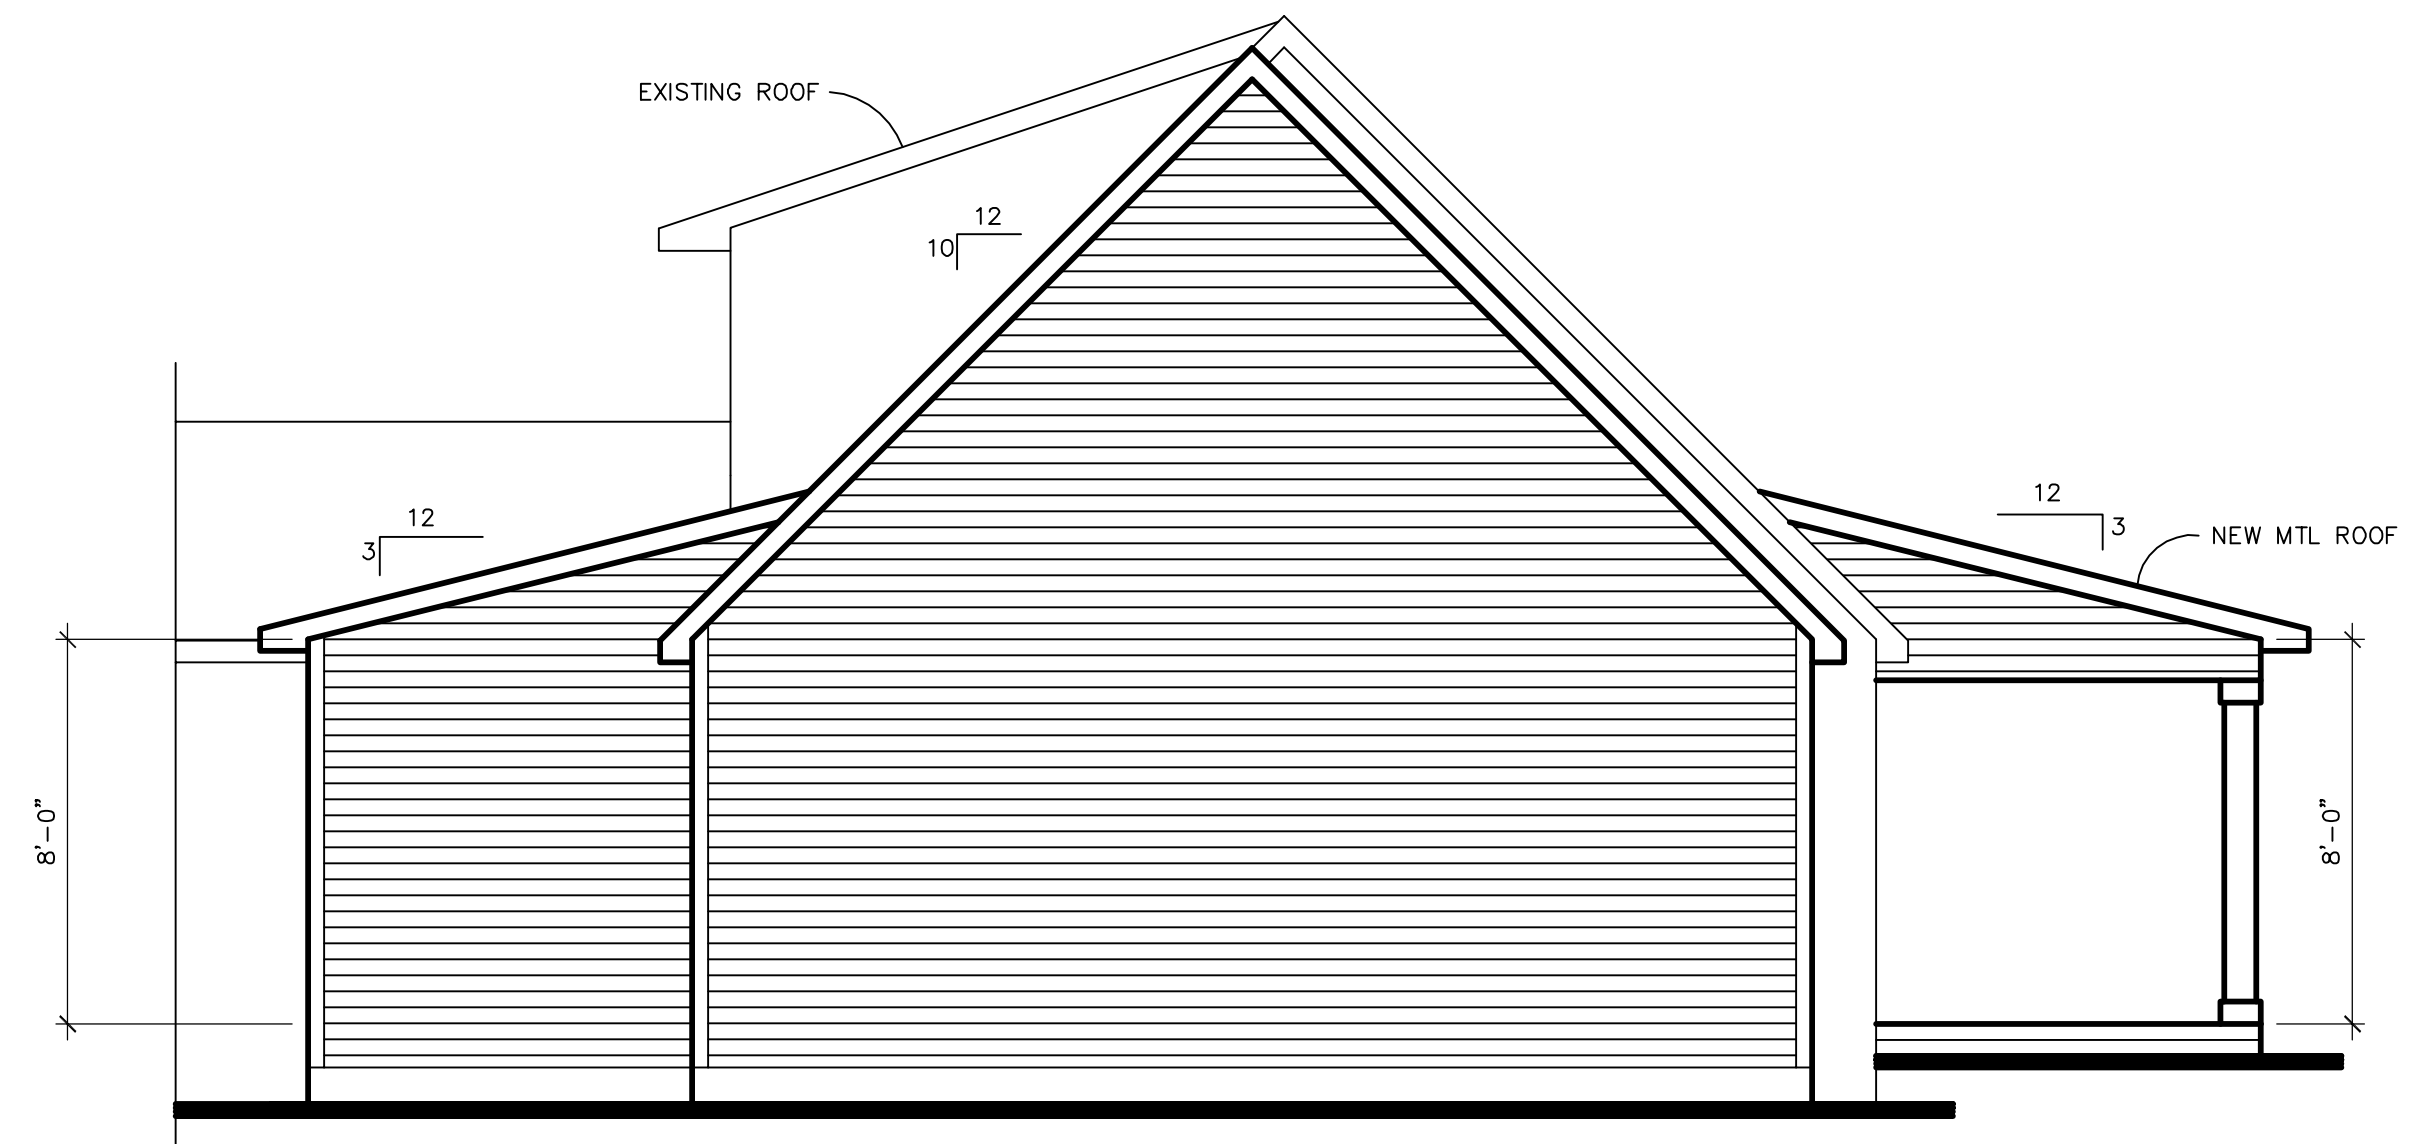

LEFT SIDE ELEVATION
SCALE: 1/4" = 1'-0"





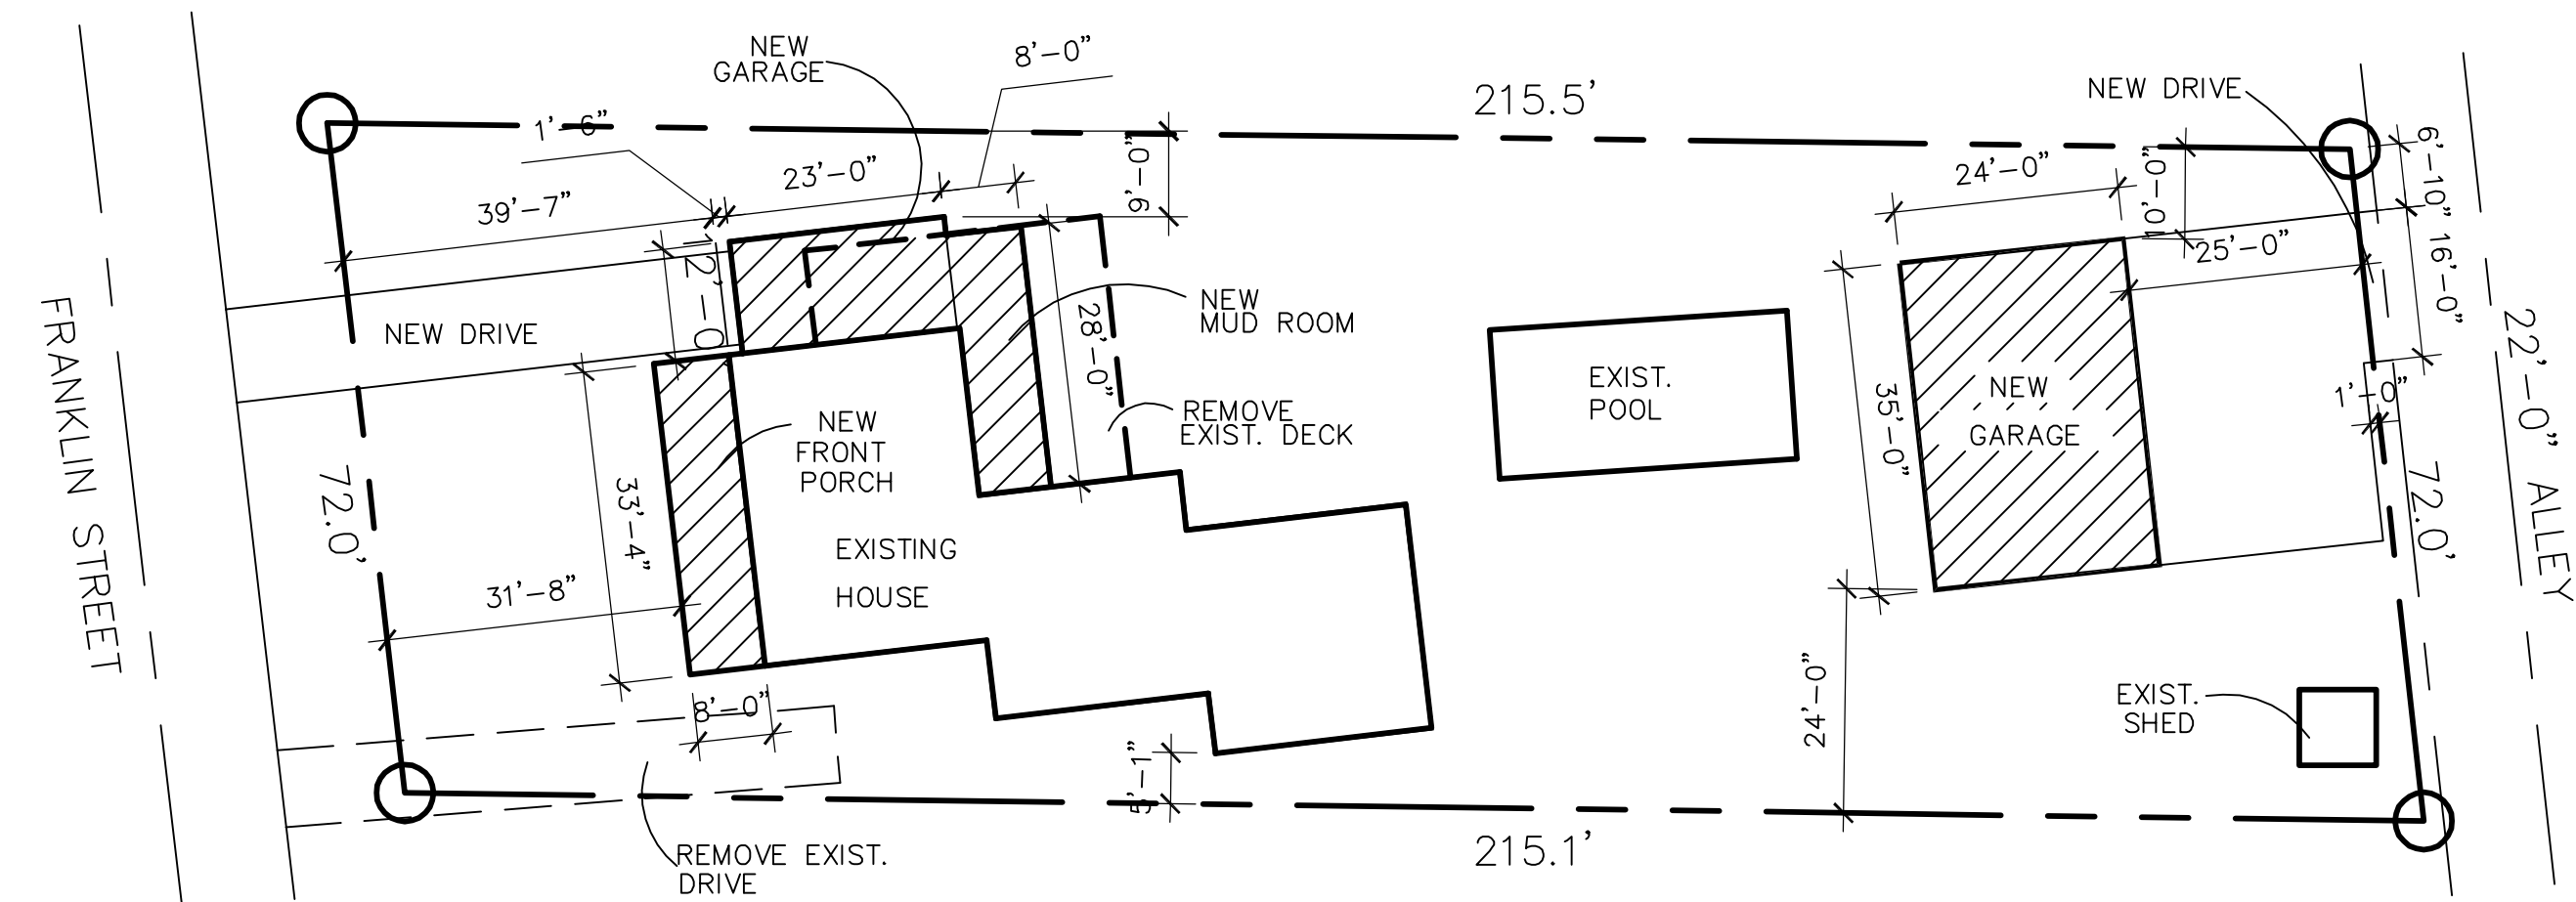


SITE PLAN
SCALE: 1" = 1'-0"

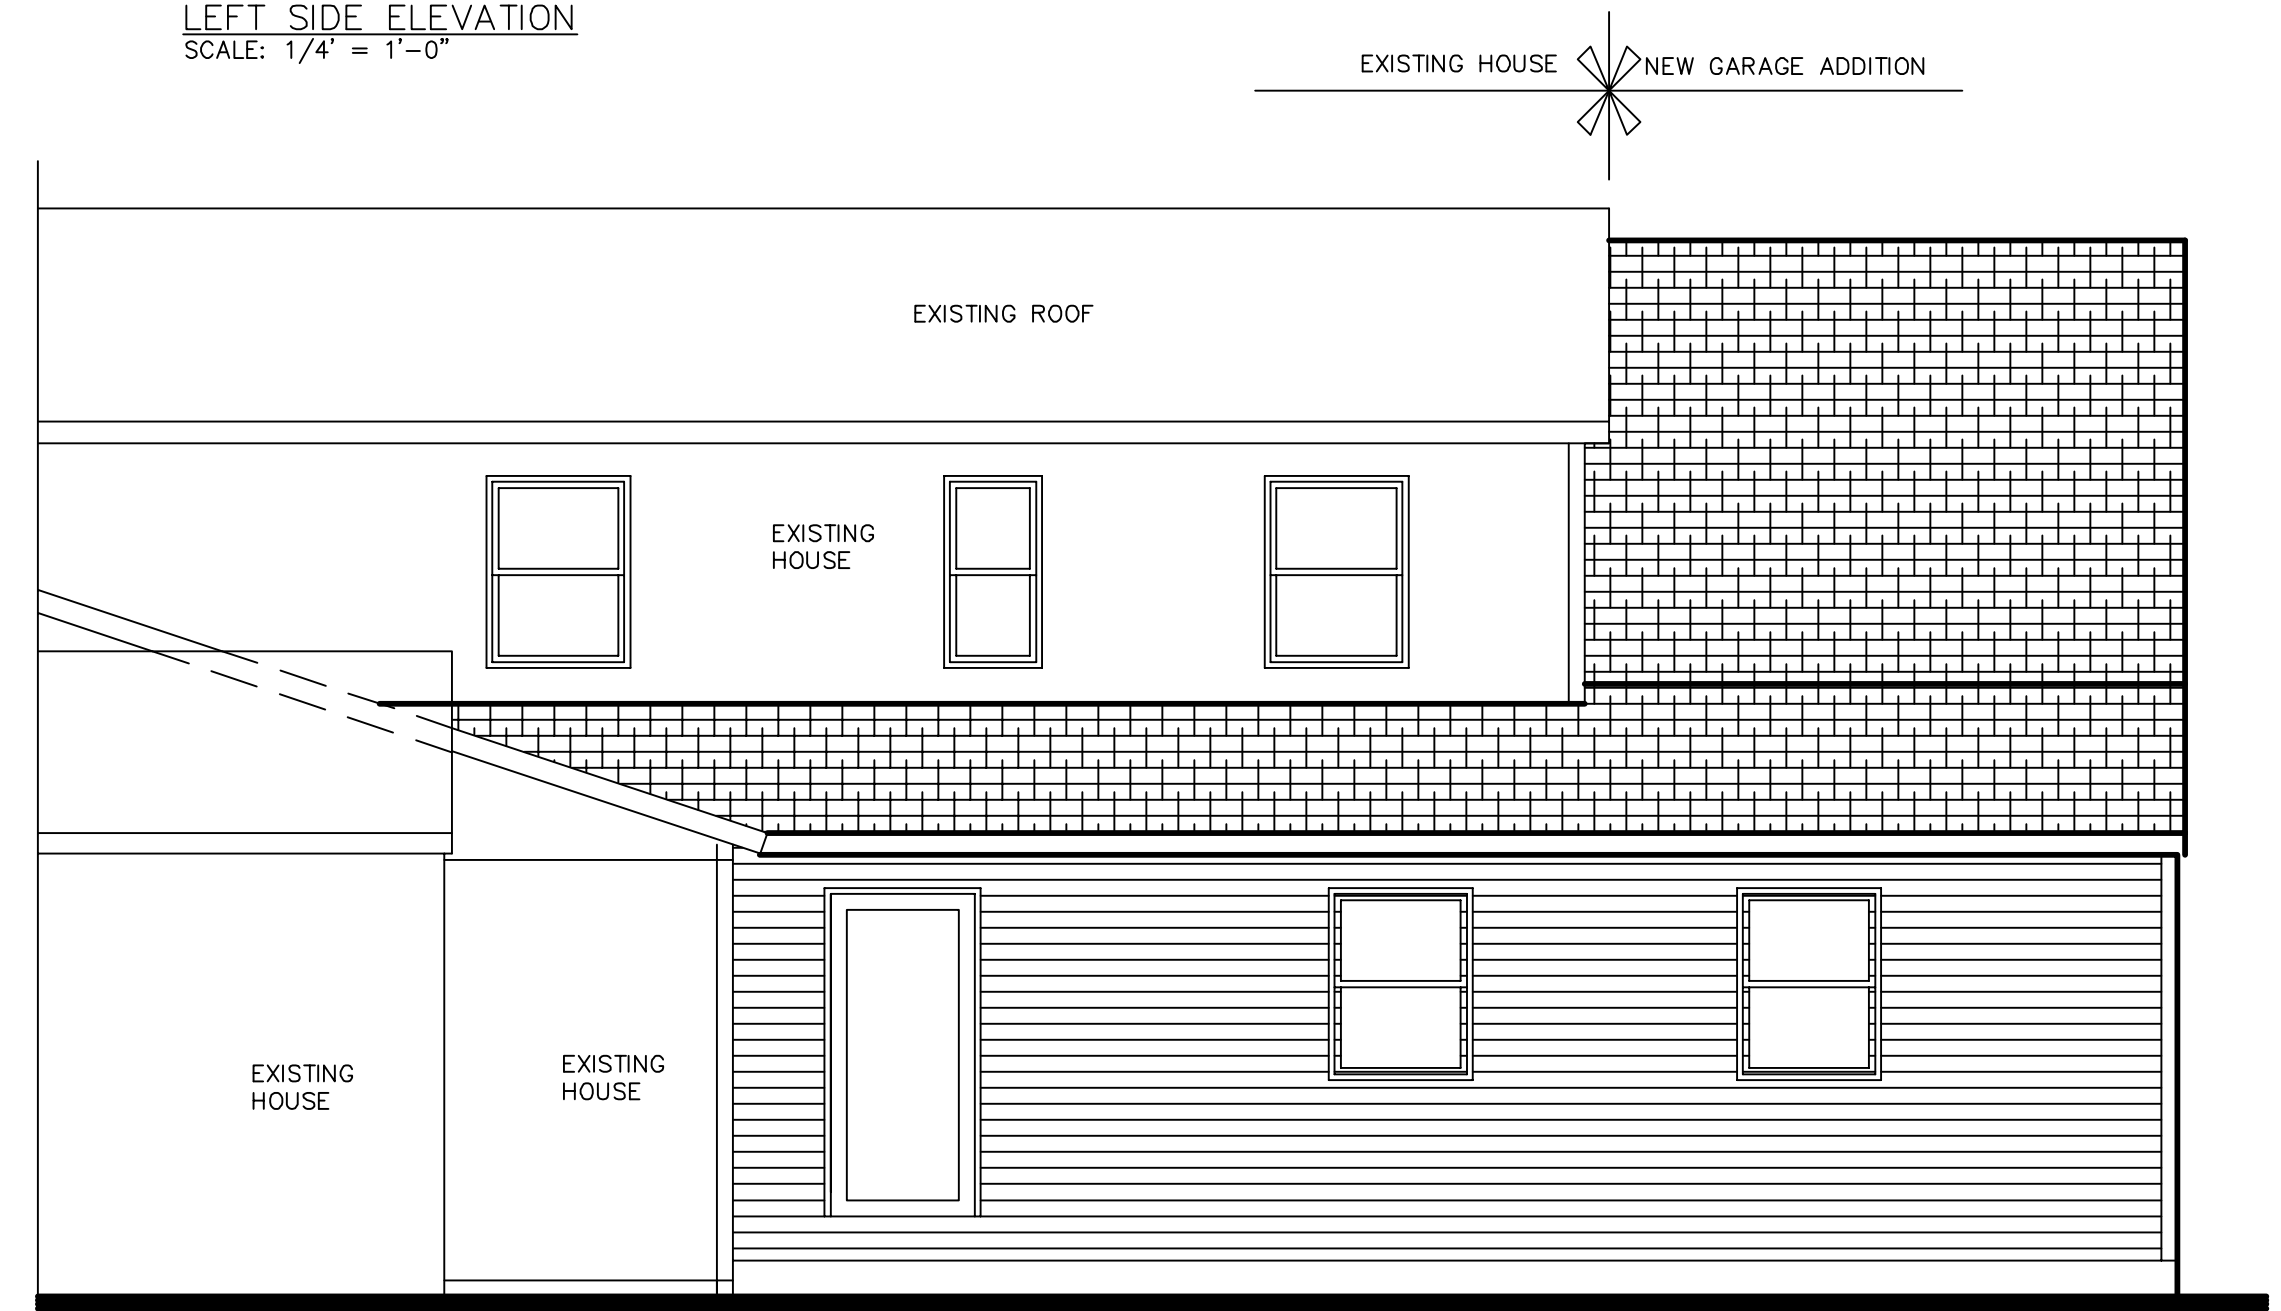

BACK ELEVATION
SCALE: 1/4" = 1'-0"

NEW ADDITION TO EXISTING RESIDENCE		REVISIONS
PROJECT NO. CHRISTENSEN18	DATE 8-6-18	
DRAWN BY DLR DRAFTING SERVICE (937)360-7490		A-1
SPRINGFIELD, OHIO		

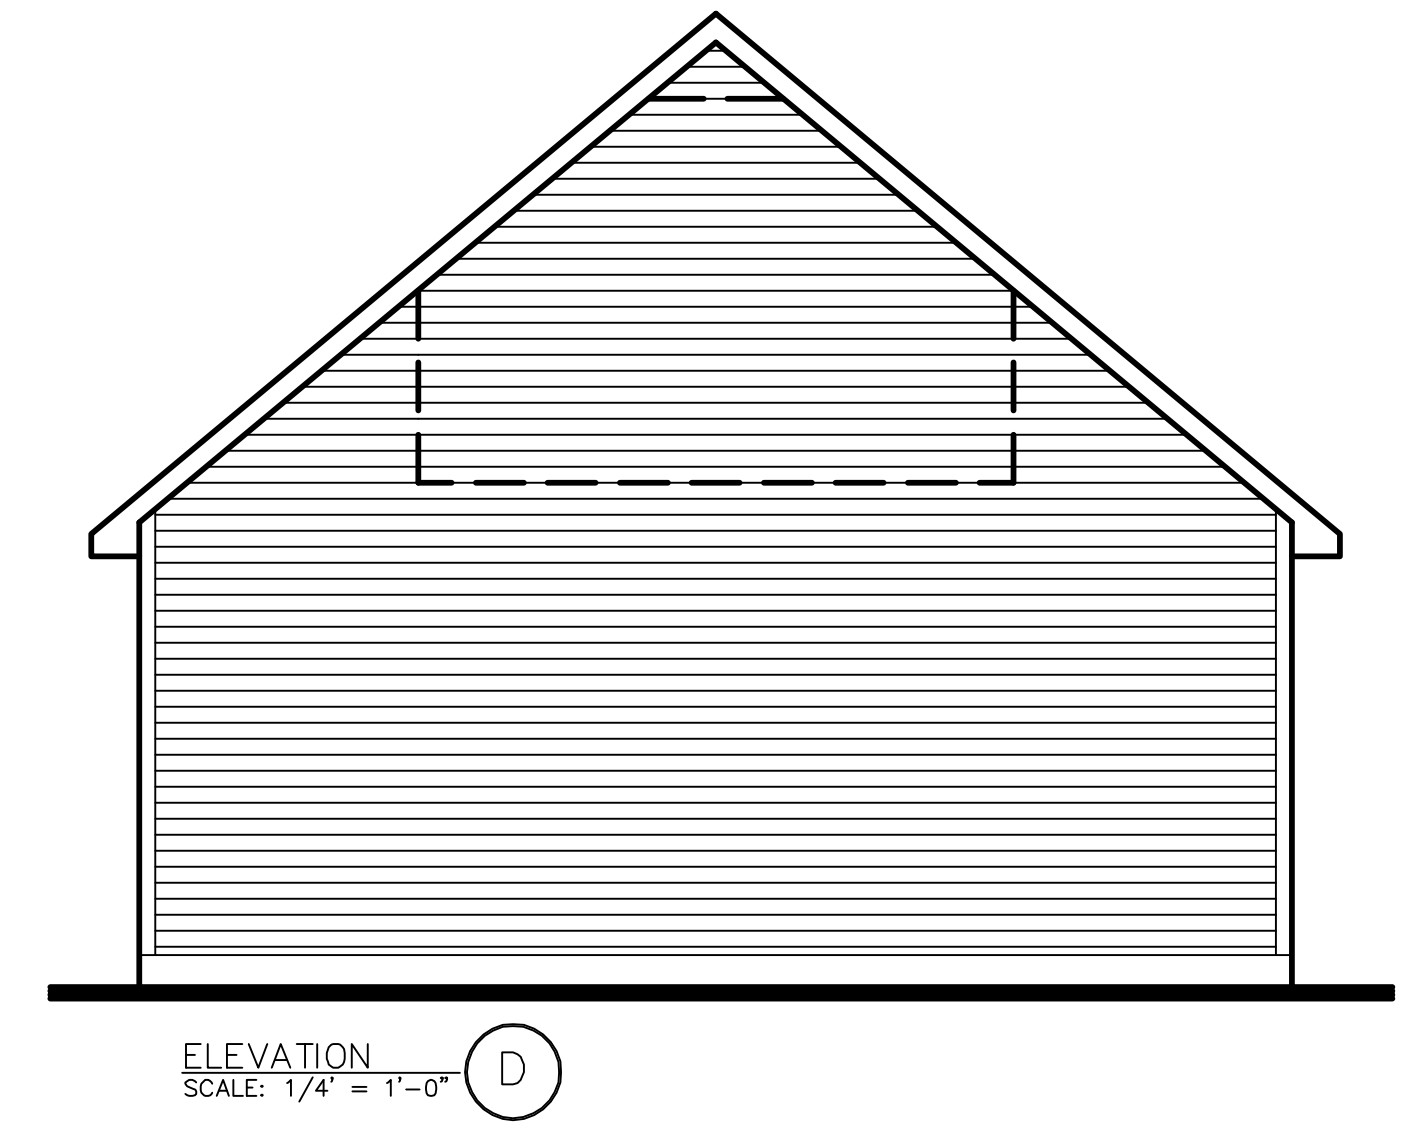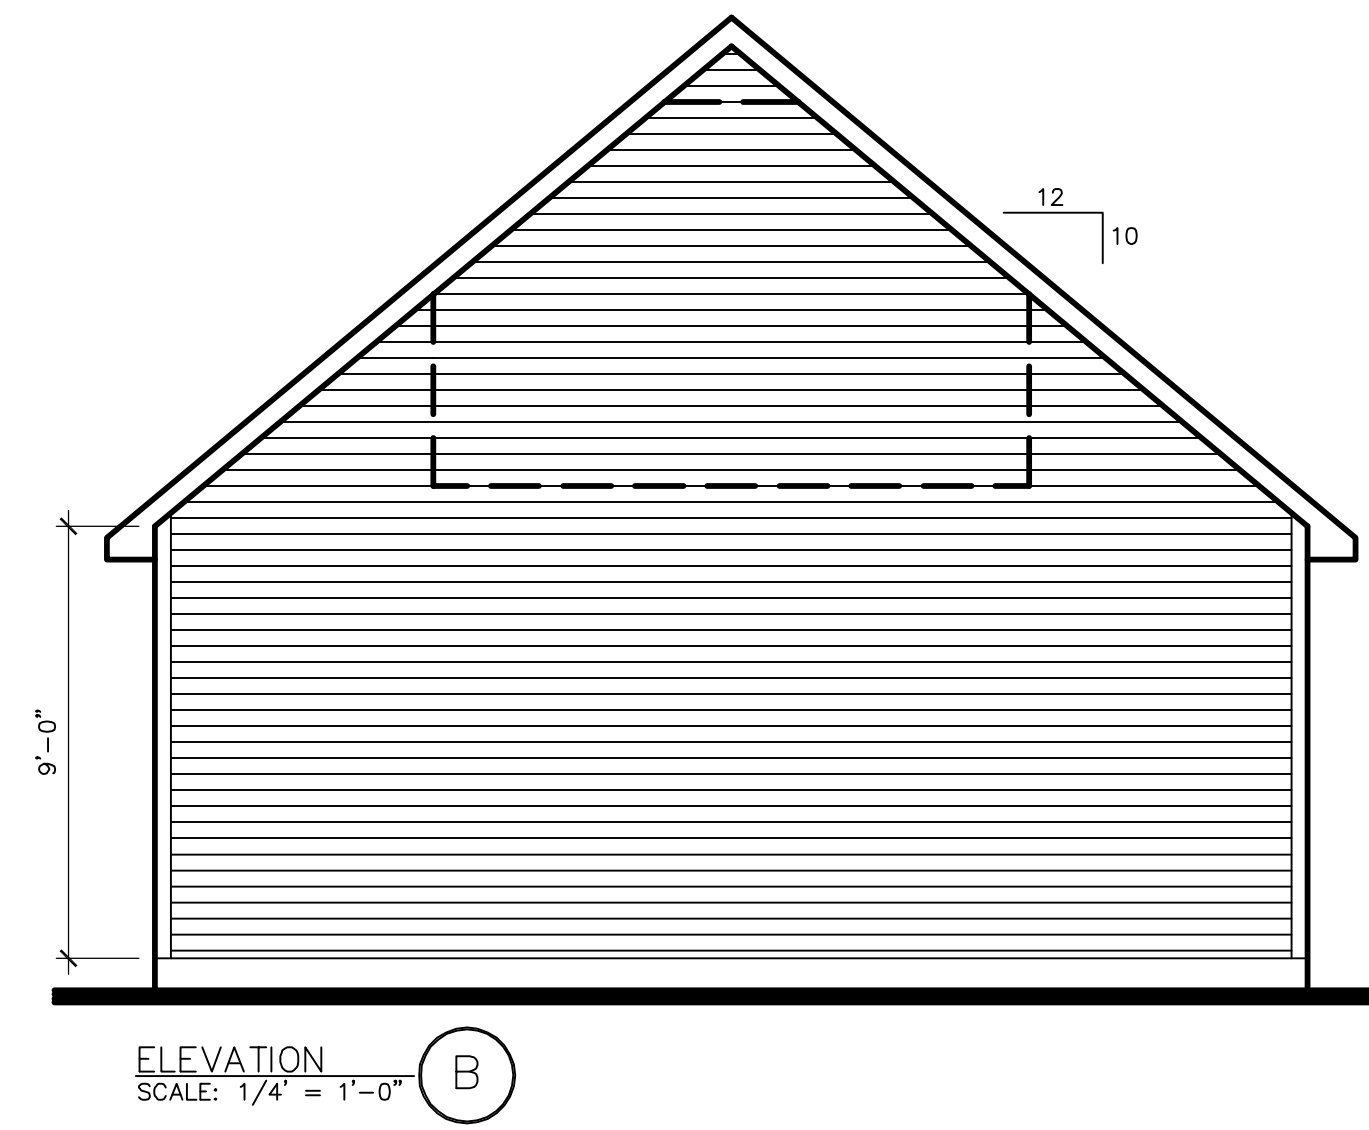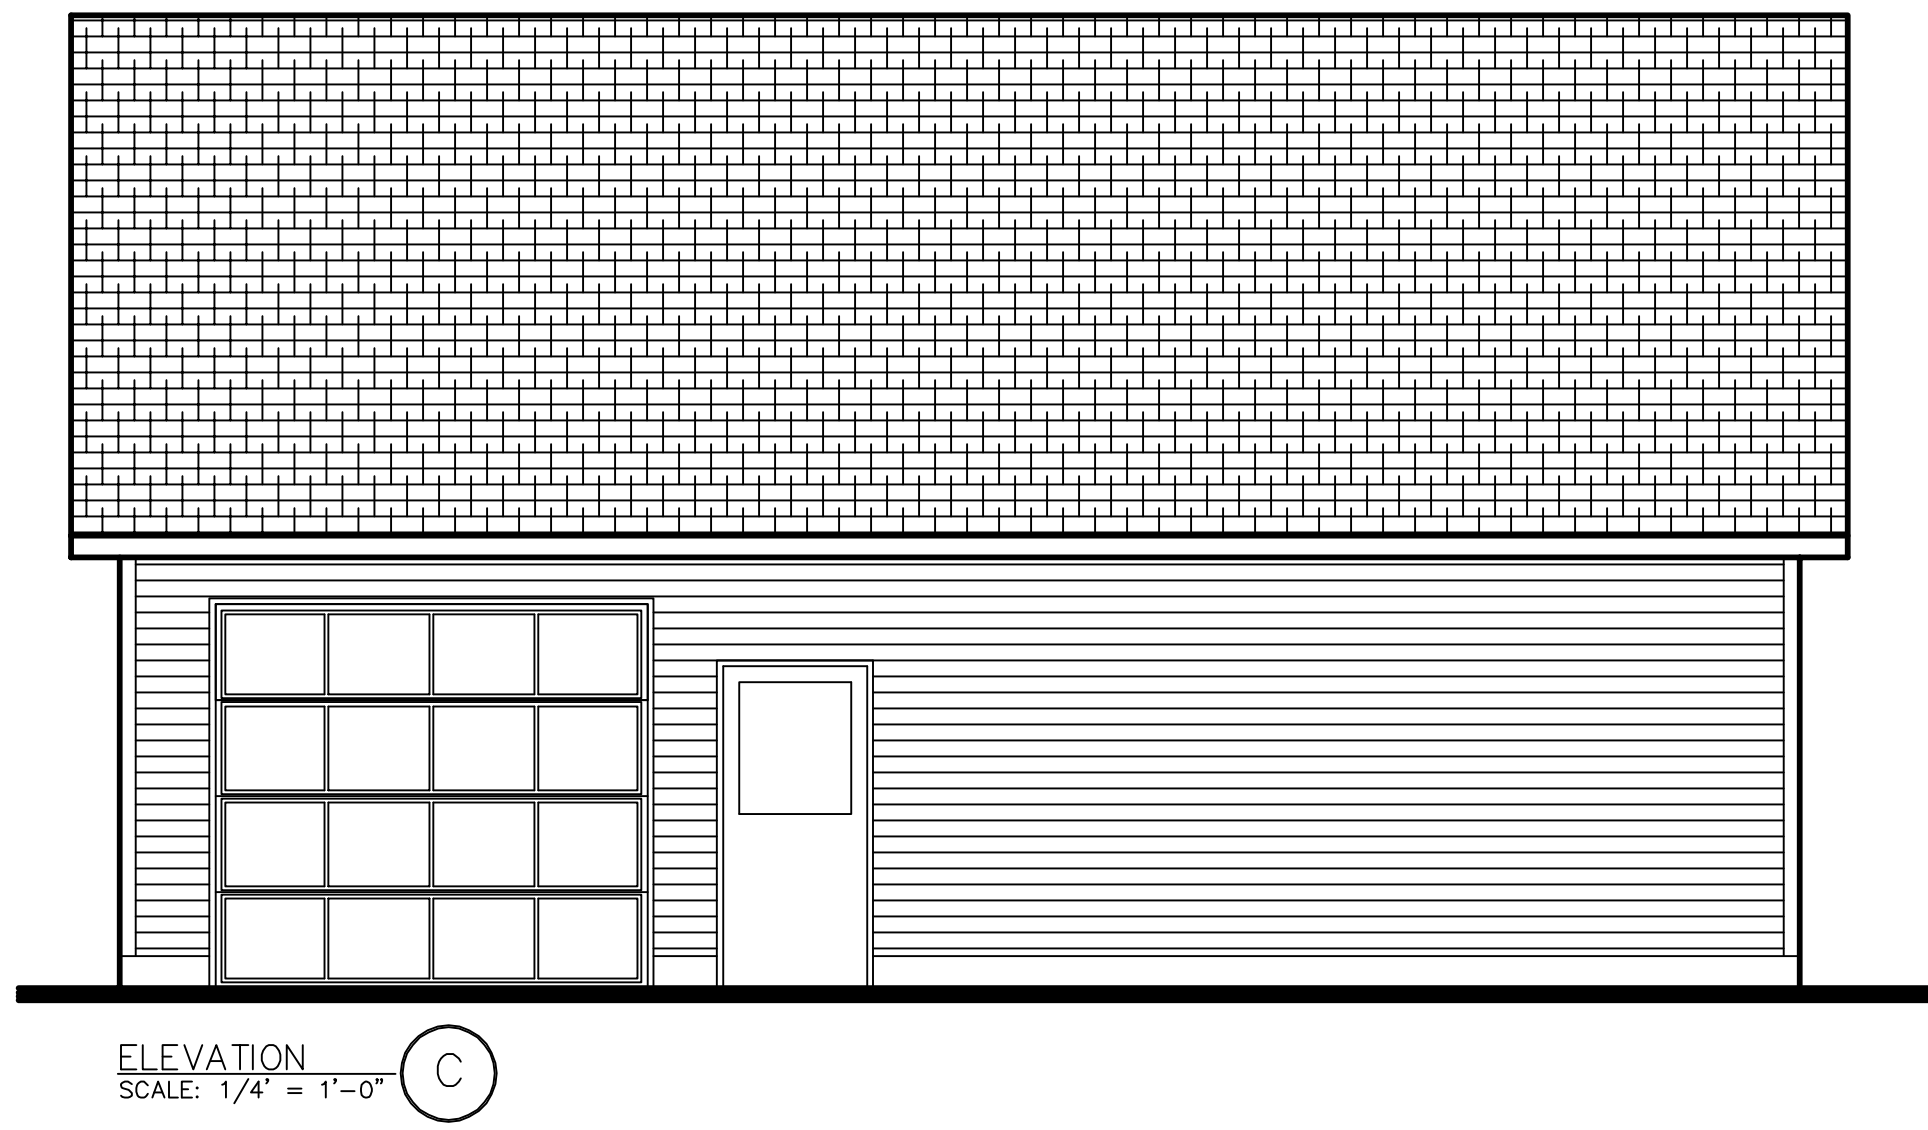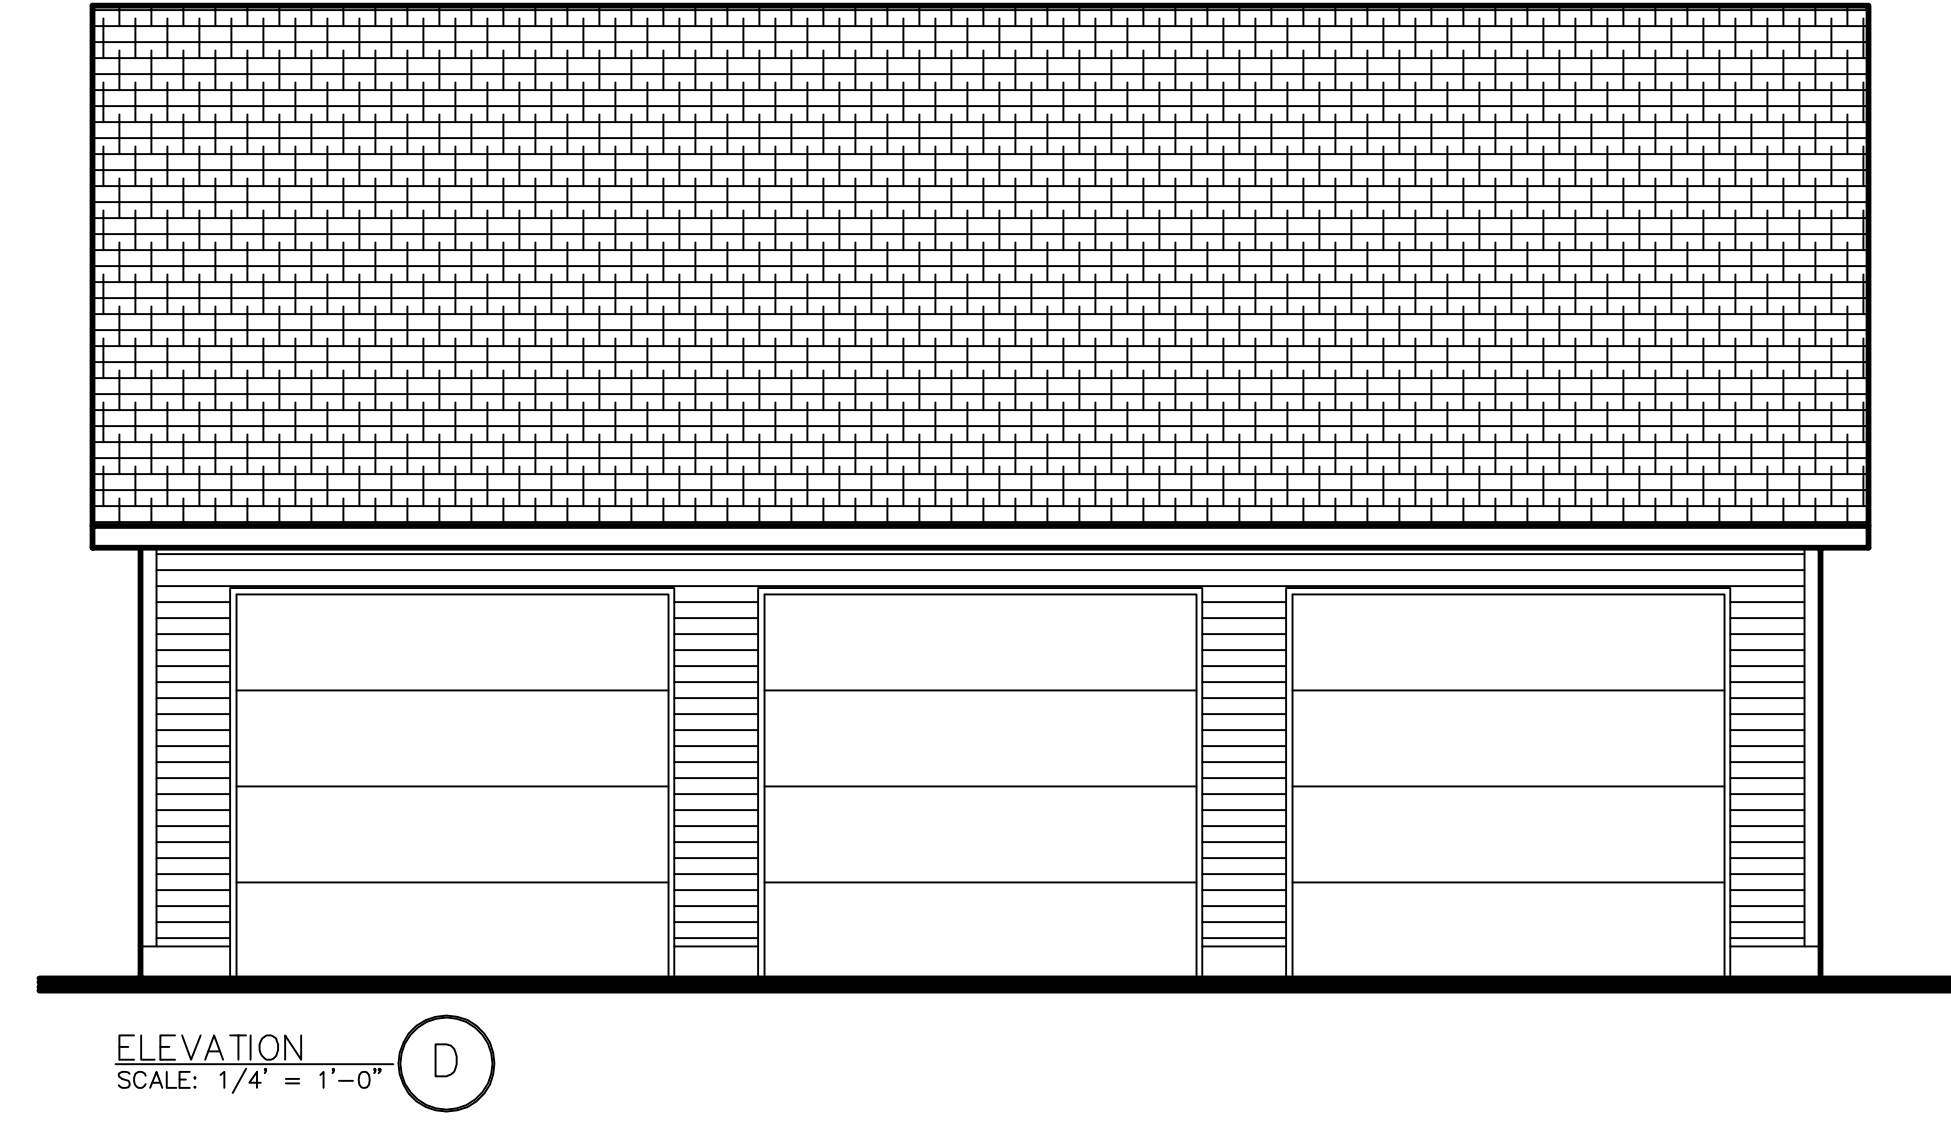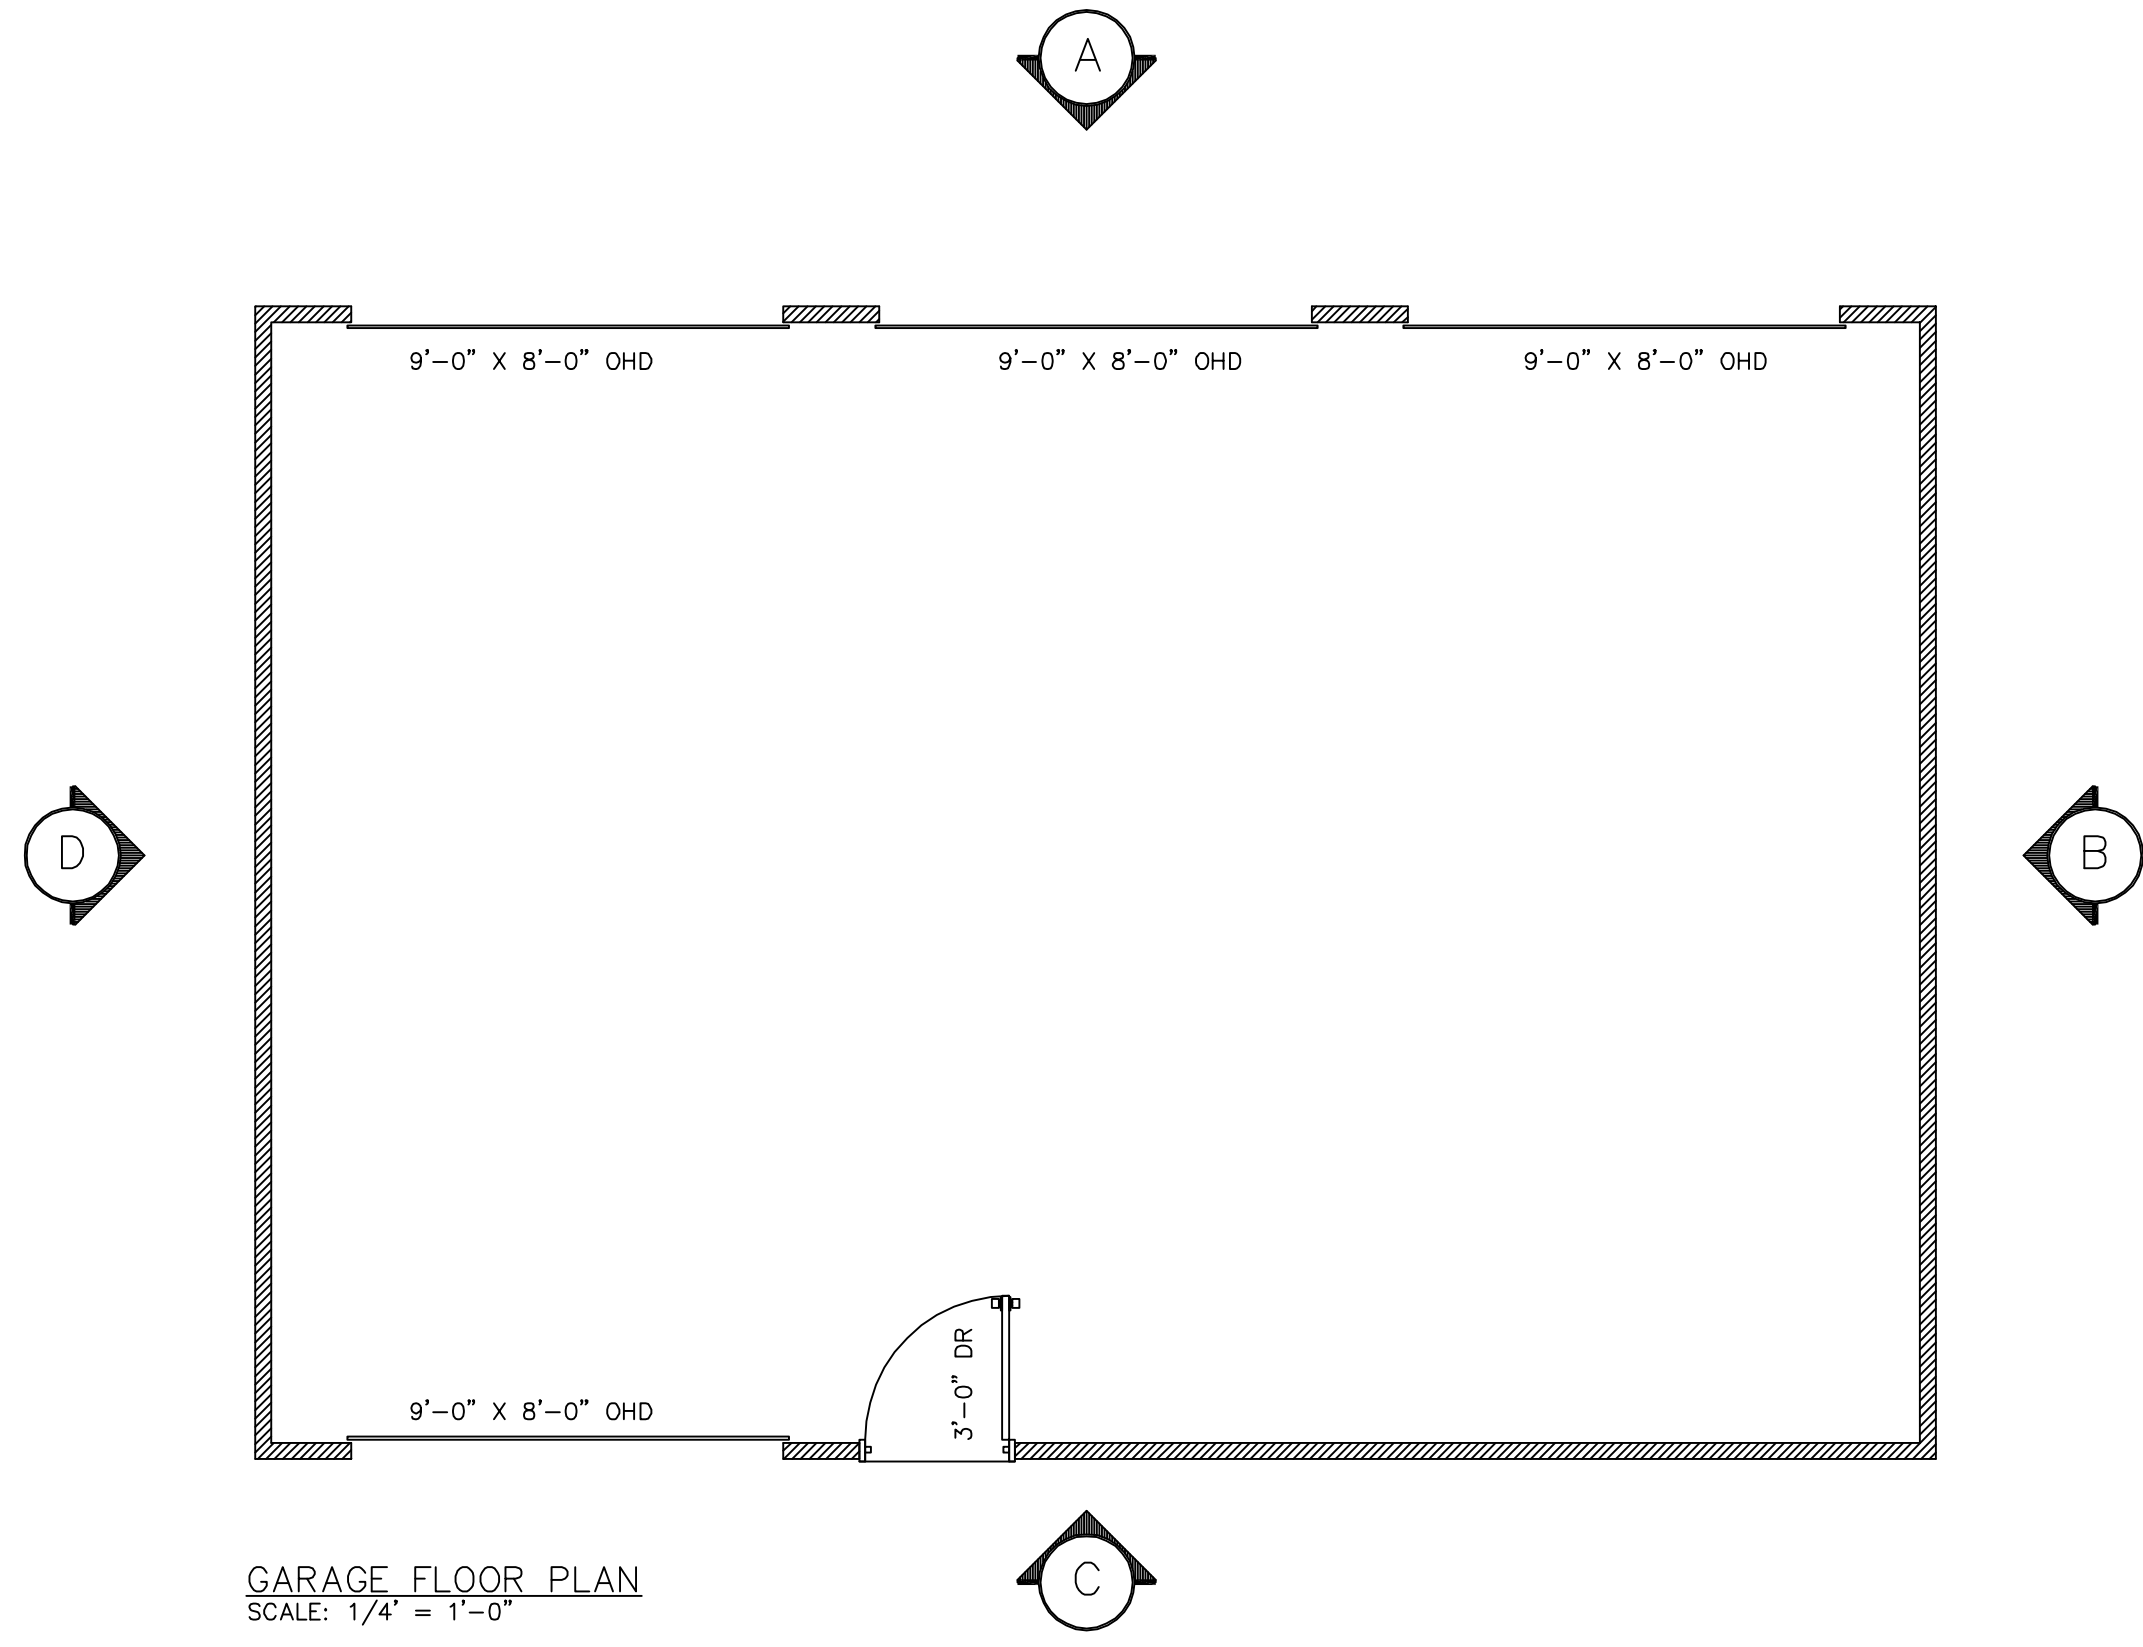

NEW GARAGE		REVISIONS
PROJECT NO. CHRISTENSEN18		DATE 8-6-18
DRAWN BY DLR DRAFTING SERVICE (937)360-7490		A-1
SPRINGFIELD, OHIO		