


Proposed-rear 3-D View

2 3-D Views
Scale: 1" = 20'-0"

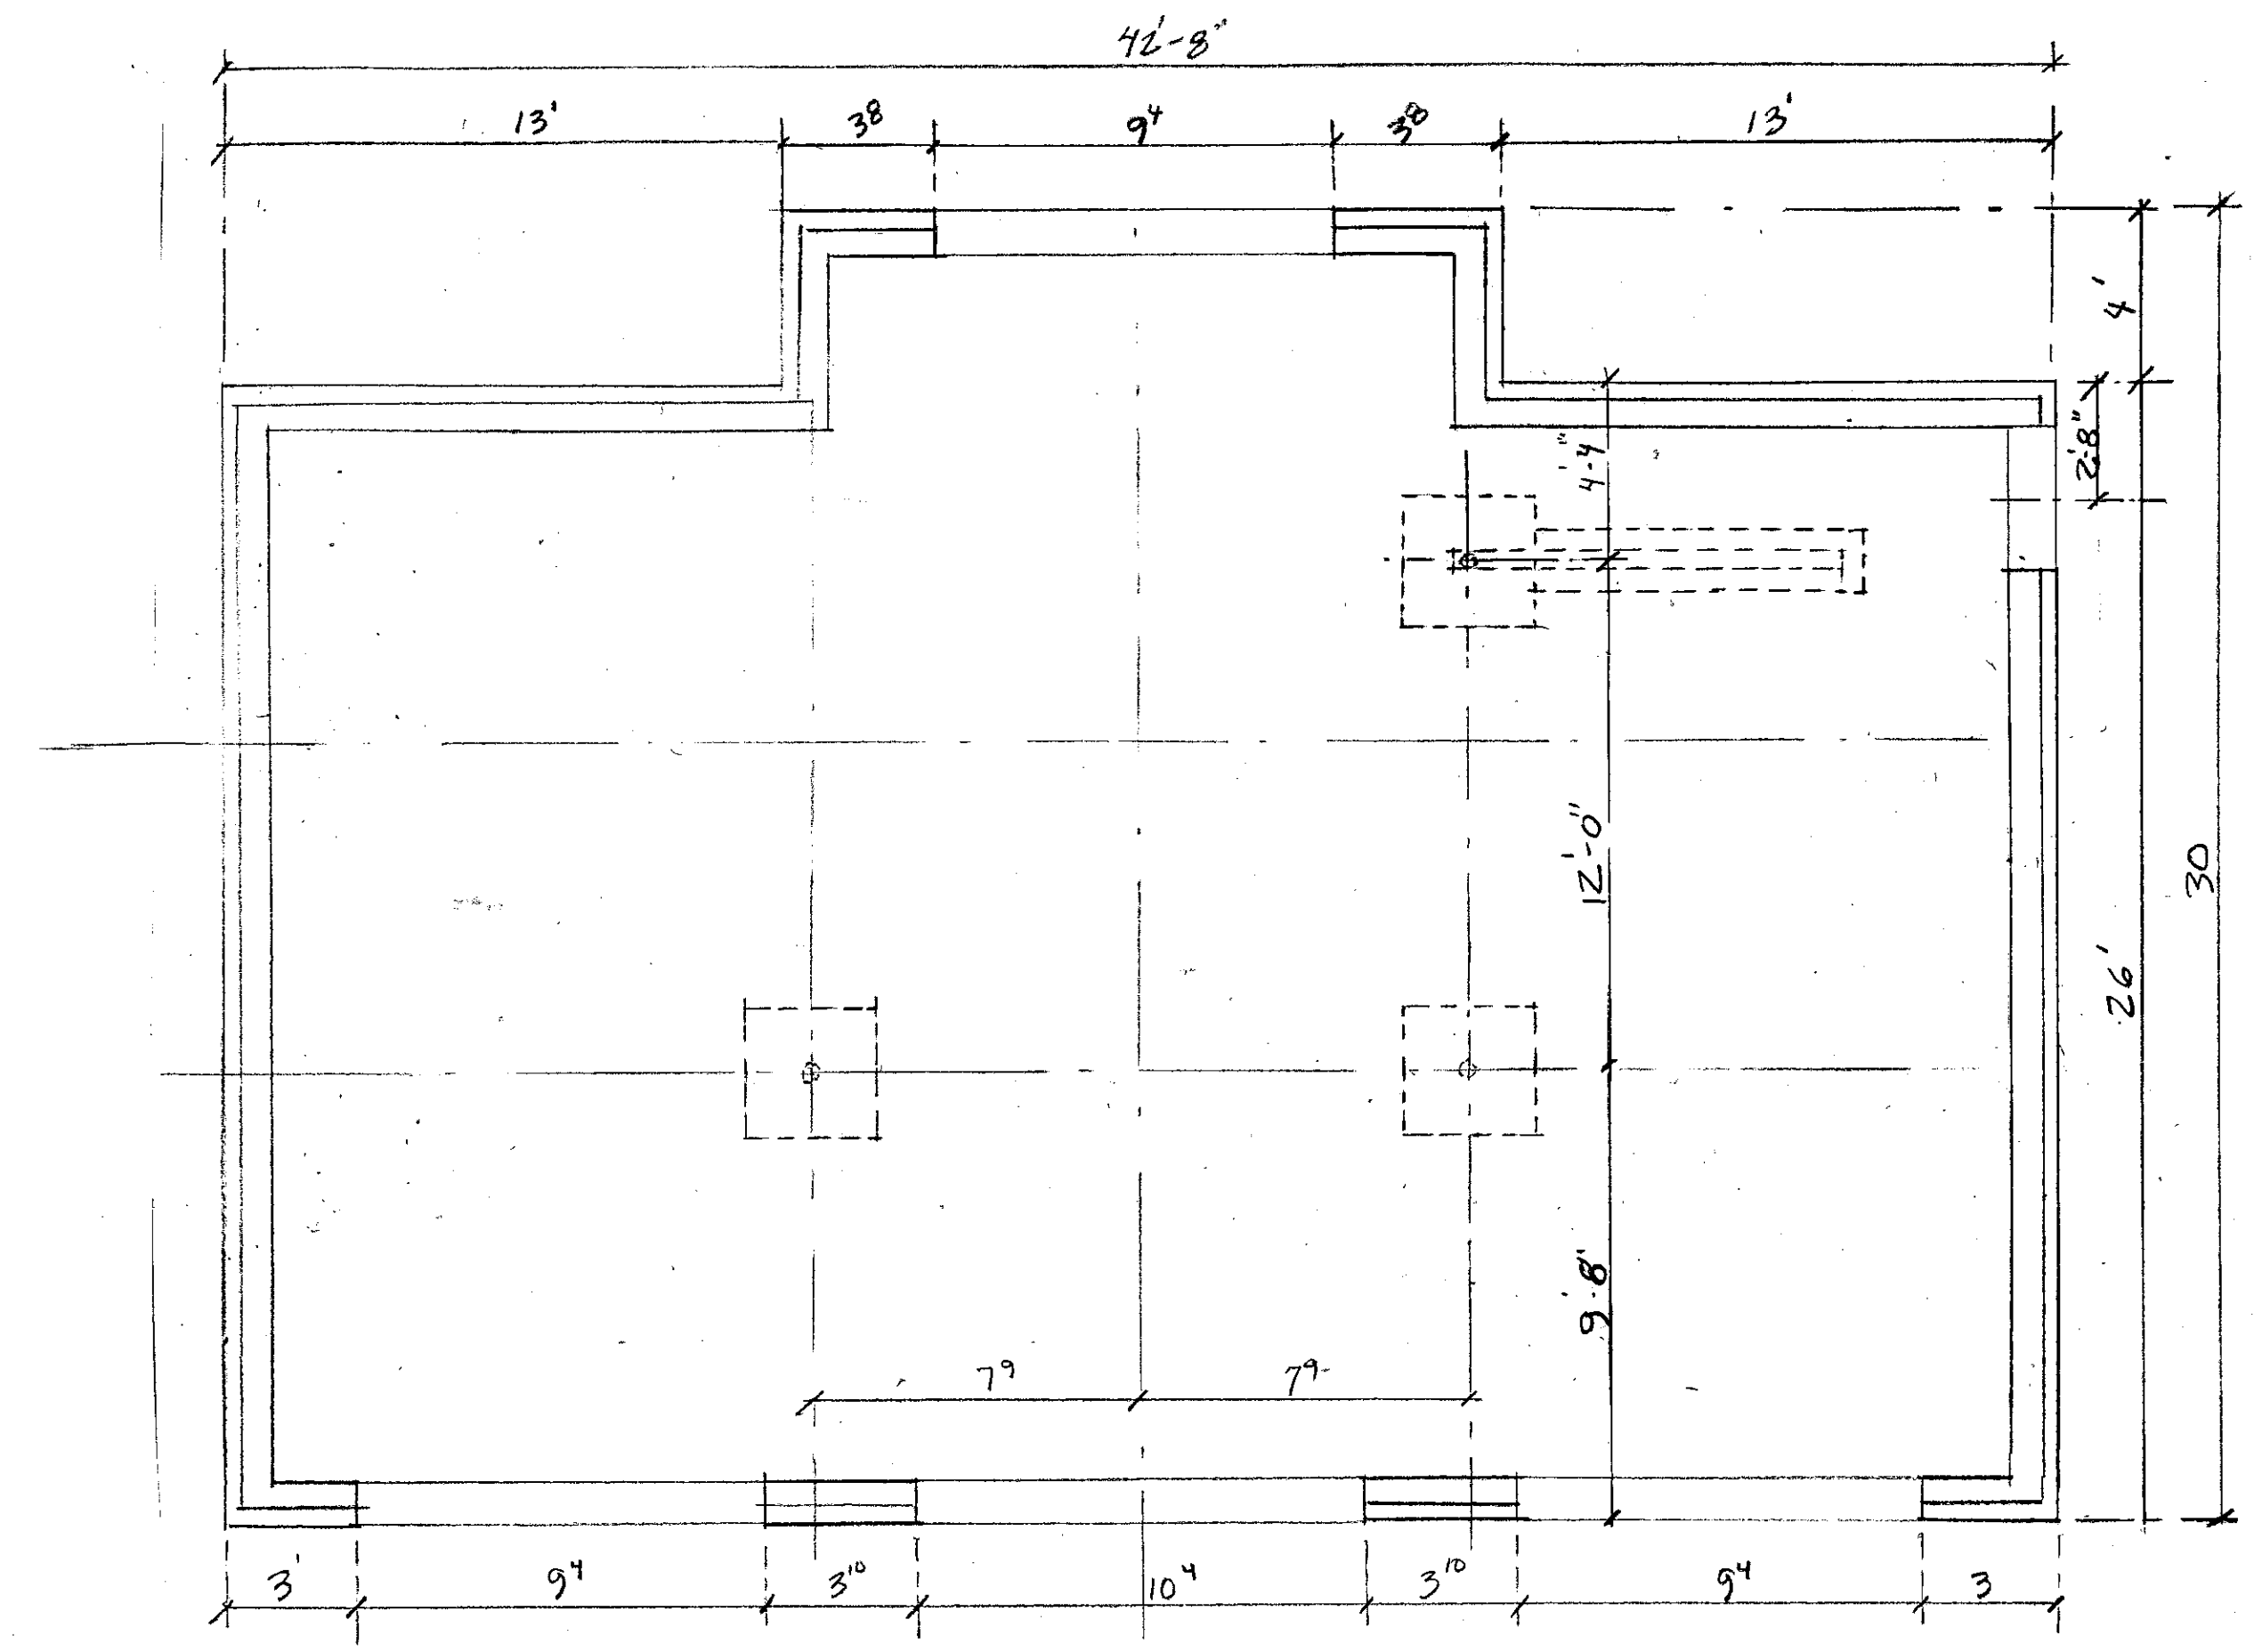

1 Foundation Plan
Scale: 1/4" = 1'-0"

PRELIMINARY DRAWINGS 'ONLY!'

Project Status DD Progress Set Issue Date 22nd October 2008

Revisions: (NOT FOR CONSTRUCTION!!!)

Keeler Residence
5281 Brand Rd
Addition/Remodel
Dublin, OH 43007

A-2

Nau & Bullock Architects
5844 N High St. Worthington, Ohio 43085