


1 GROUND FLOOR PLAN
1/4" = 1' - 0"

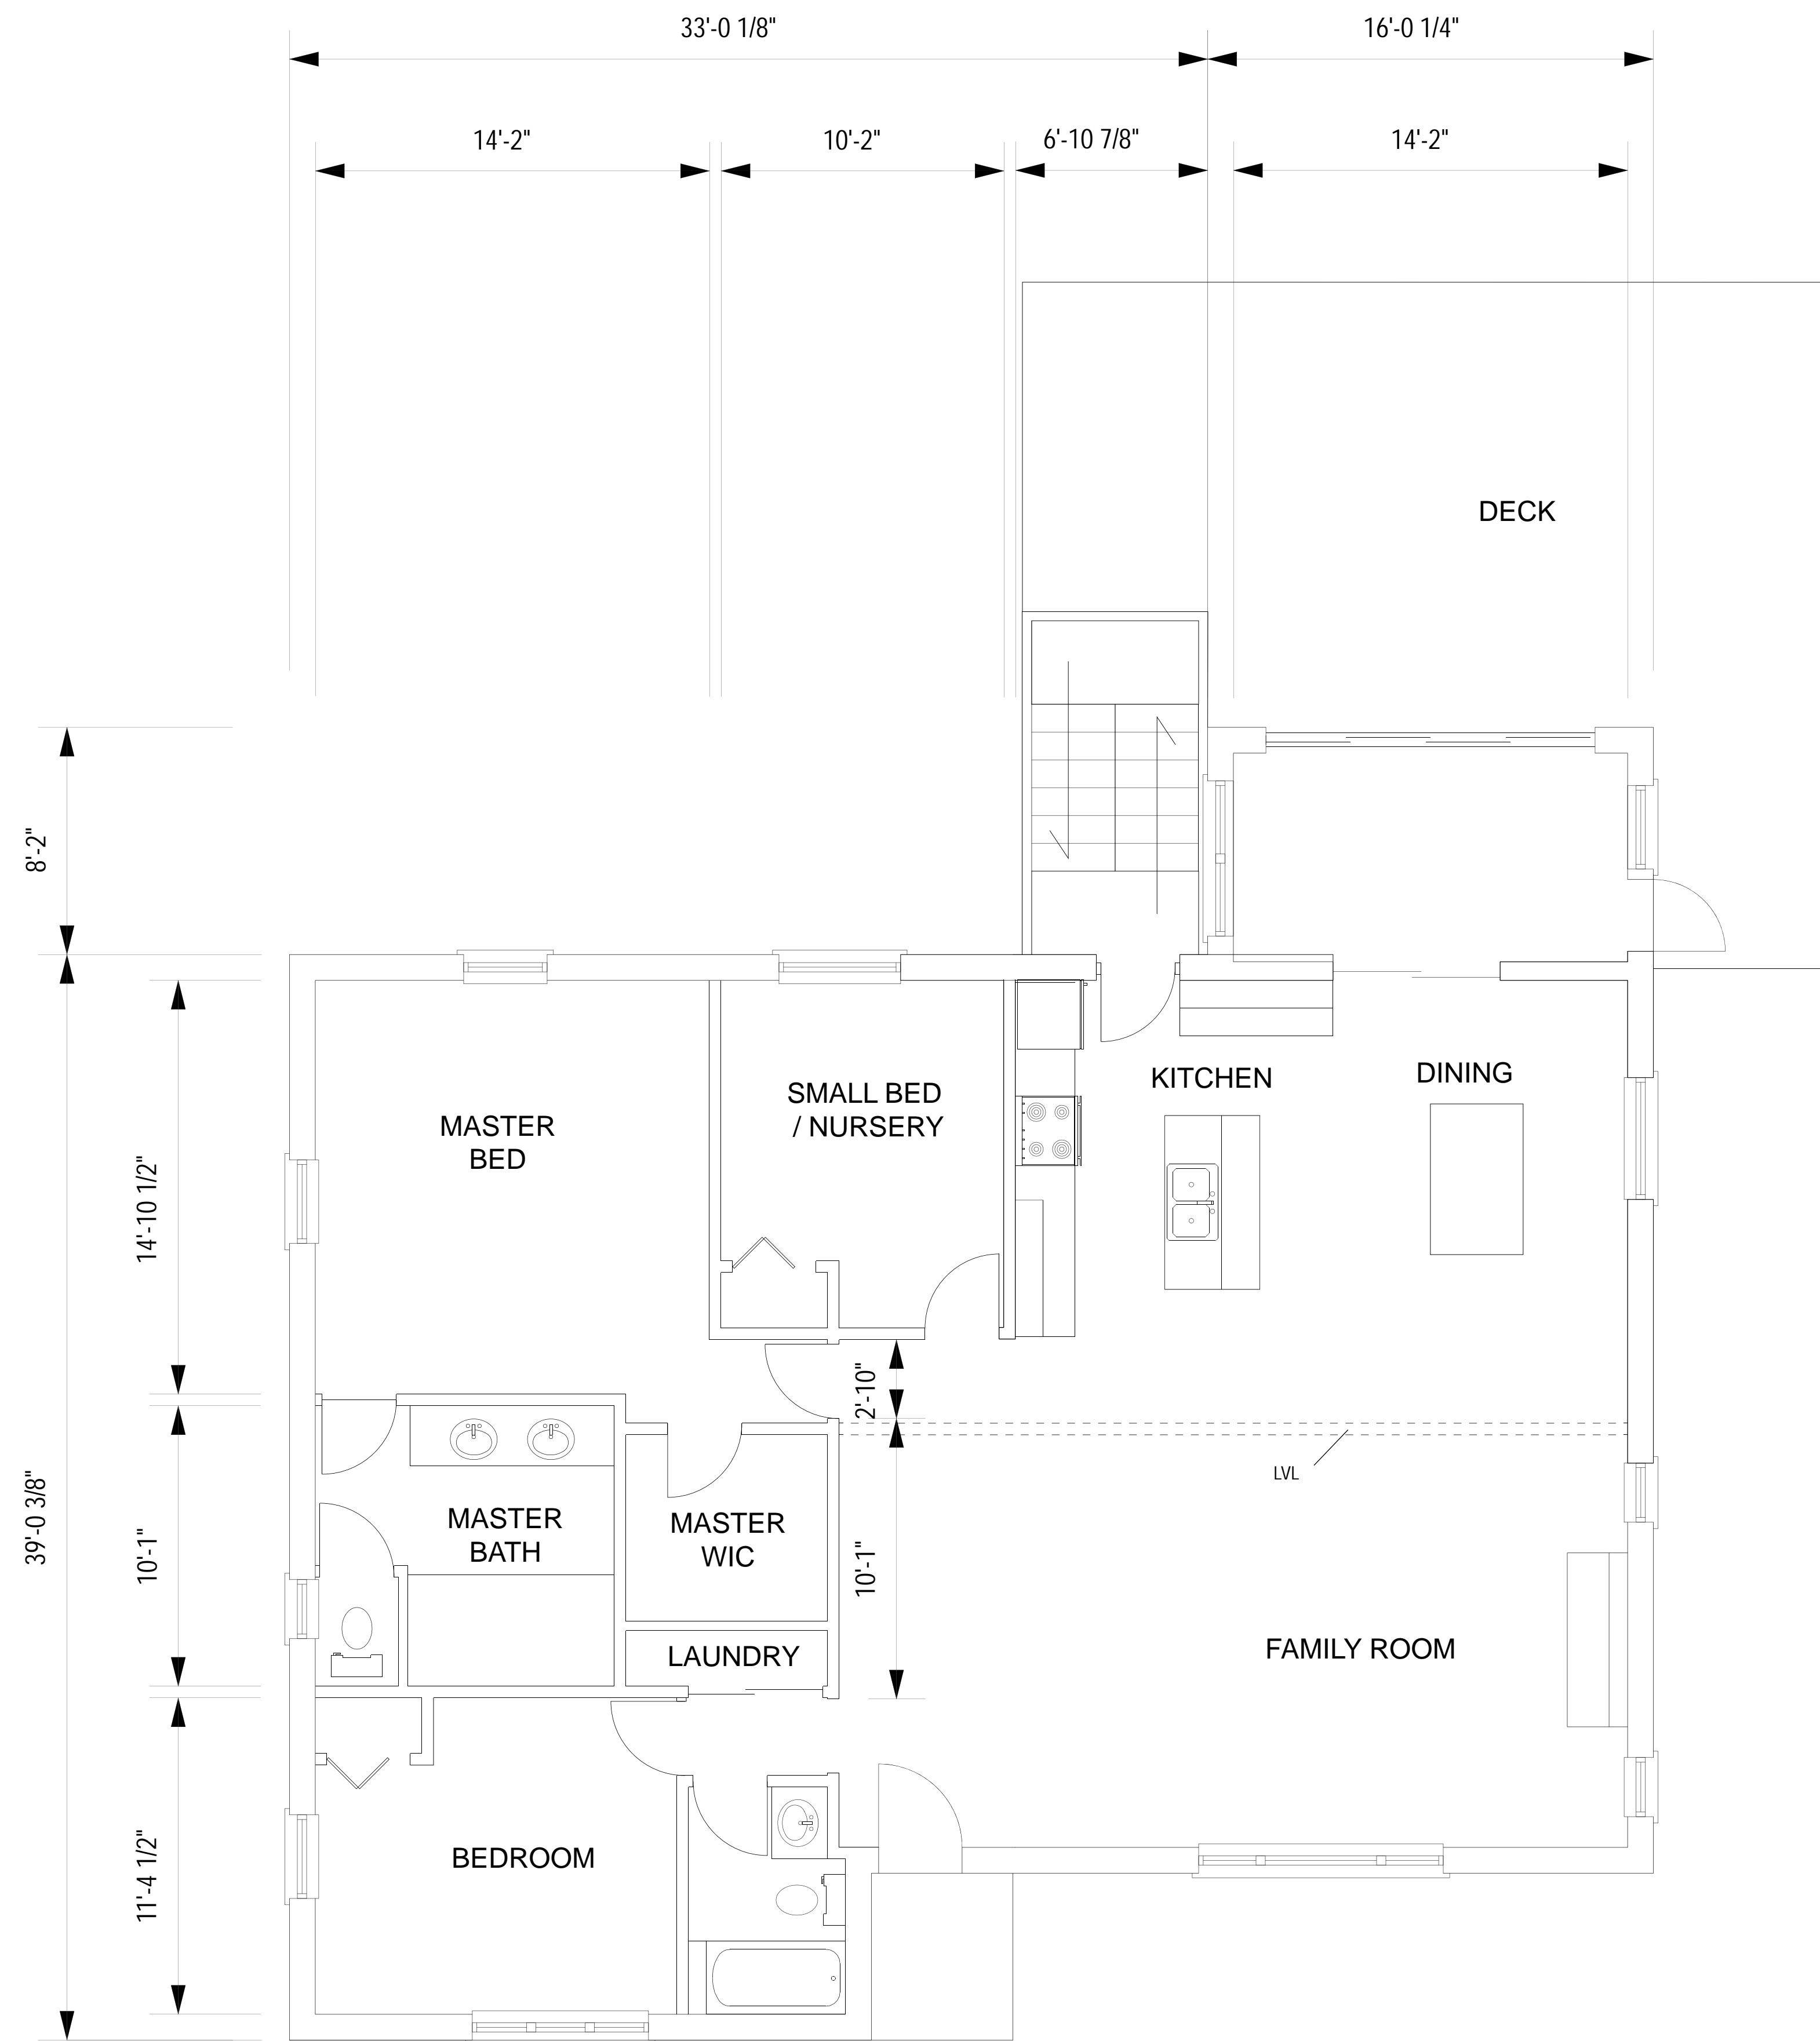

• PROJECT: FRANKLIN.86

• REV. | AGENDA.

• DRAWN BY.
NO

• CONTACT.
NK@NKdsign.com


6660 DOUBLE TREE AVE., COLUMBUS OH 43229

FRANKLIN HOUSE
86 FRANKLIN, DUBLIN OH 43017

• DRAWING No.
A1.00

These drawings and all Copyrights therein are the sole and exclusive property of NKdsign LLC. Reproduction or use of this drawing in whole or in part by any means in any way whatsoever without the prior written consent of NKdsign is strictly prohibited.

1 BASEMENT FLOOR PLAN
 1/4" = 1' - 0"

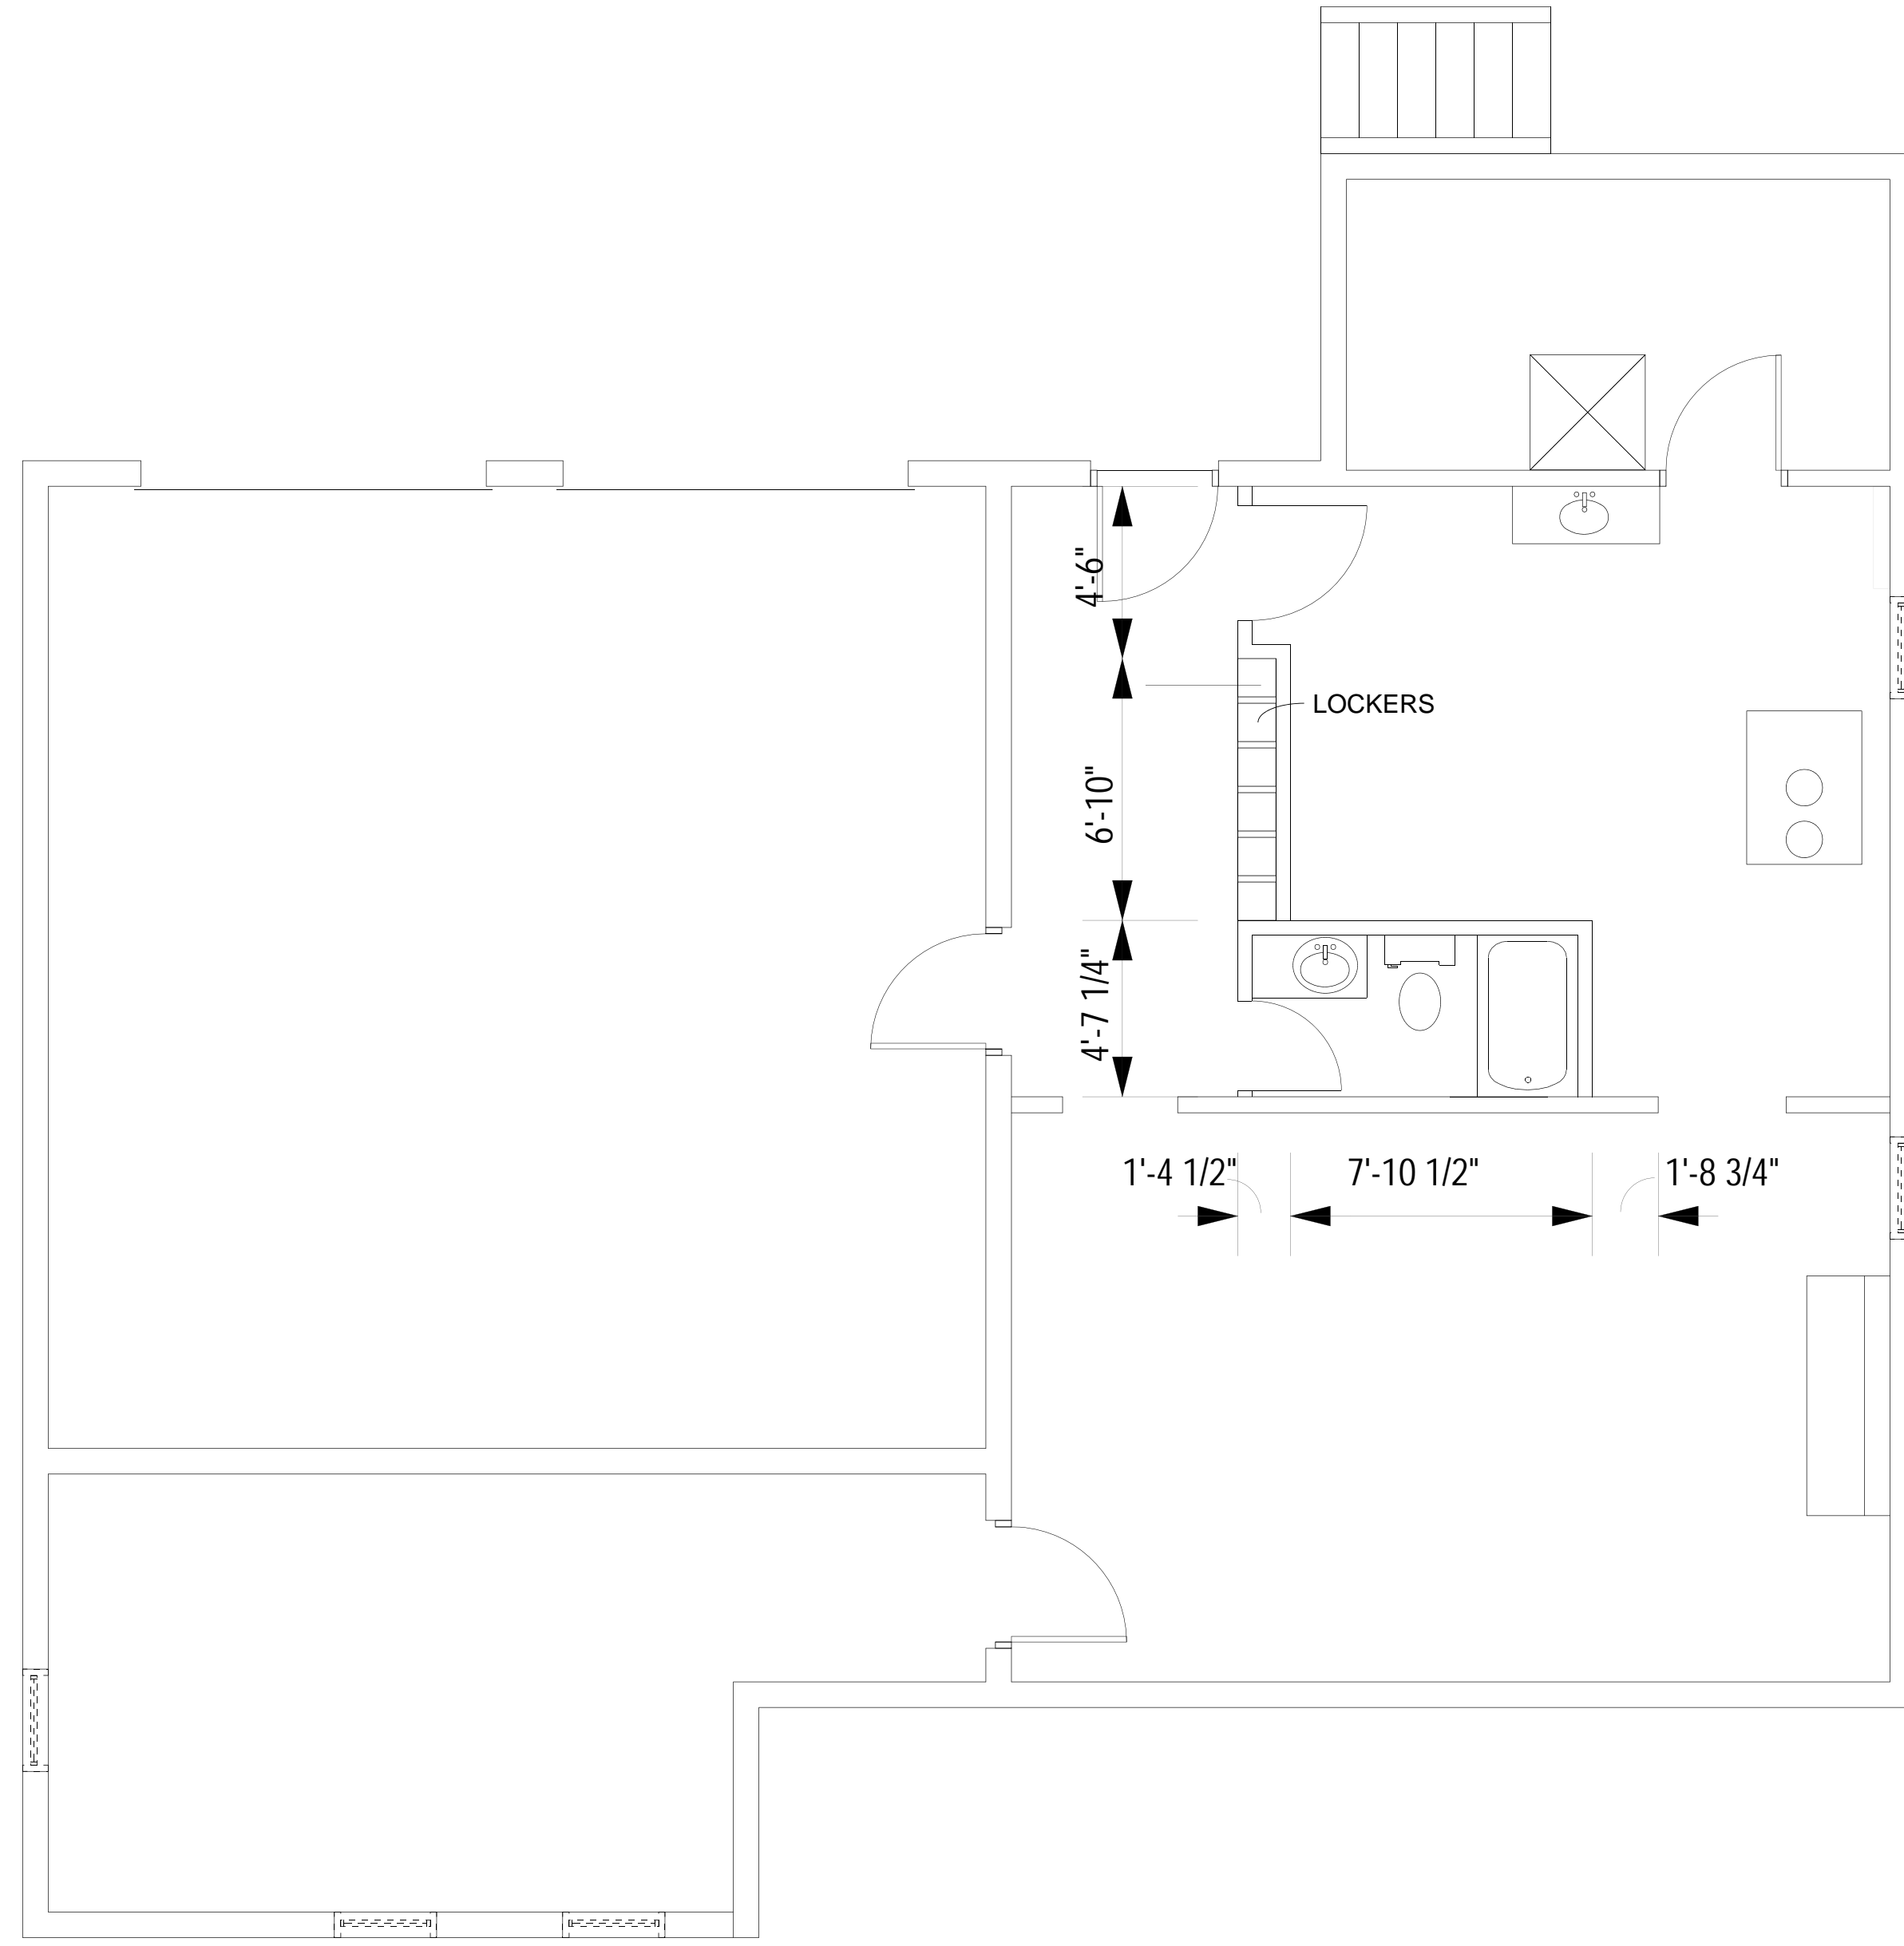

• PROJECT: FRANKLIN.86

• REV. | AGENDA.

• DRAWN BY.
NO

• CONTACT.
NK@NKdsgn.com

• DRAWING No.
A1.10

These drawings and all Copyrights therein are the sole and exclusive property of NKdsgn LLC. Reproduction or use of this drawing in whole or in part by any means in any way whatsoever without the prior written consent of NKdsgn is strictly prohibited.

FRANKLIN HOUSE

86 FRANKLIN, DUBLIN OH 43017

• DATE.
06.14.2018

6660 DOUBLE TREE AVE., COLUMBUS OH 43229