


THE FOLLOWING DRAWINGS DOCUMENT THE PLANNED CHANGES TO THE EXTERIOR OF BUILDING Z2 IN THE OLD DUBLIN DEVELOPMENT, AS PART OF THE NO SOLICITING TENANT PROJECT. PARTS OF THE BUILDING & SITE NOT NOTED OR SHOWN ON THESE DRAWINGS WILL EITHER REMAIN UNCHANGED FROM THE PREVIOUSLY APPROVED SUBMISSION OR ARE OUTSIDE THE SCOPE OF THIS PROJECT.

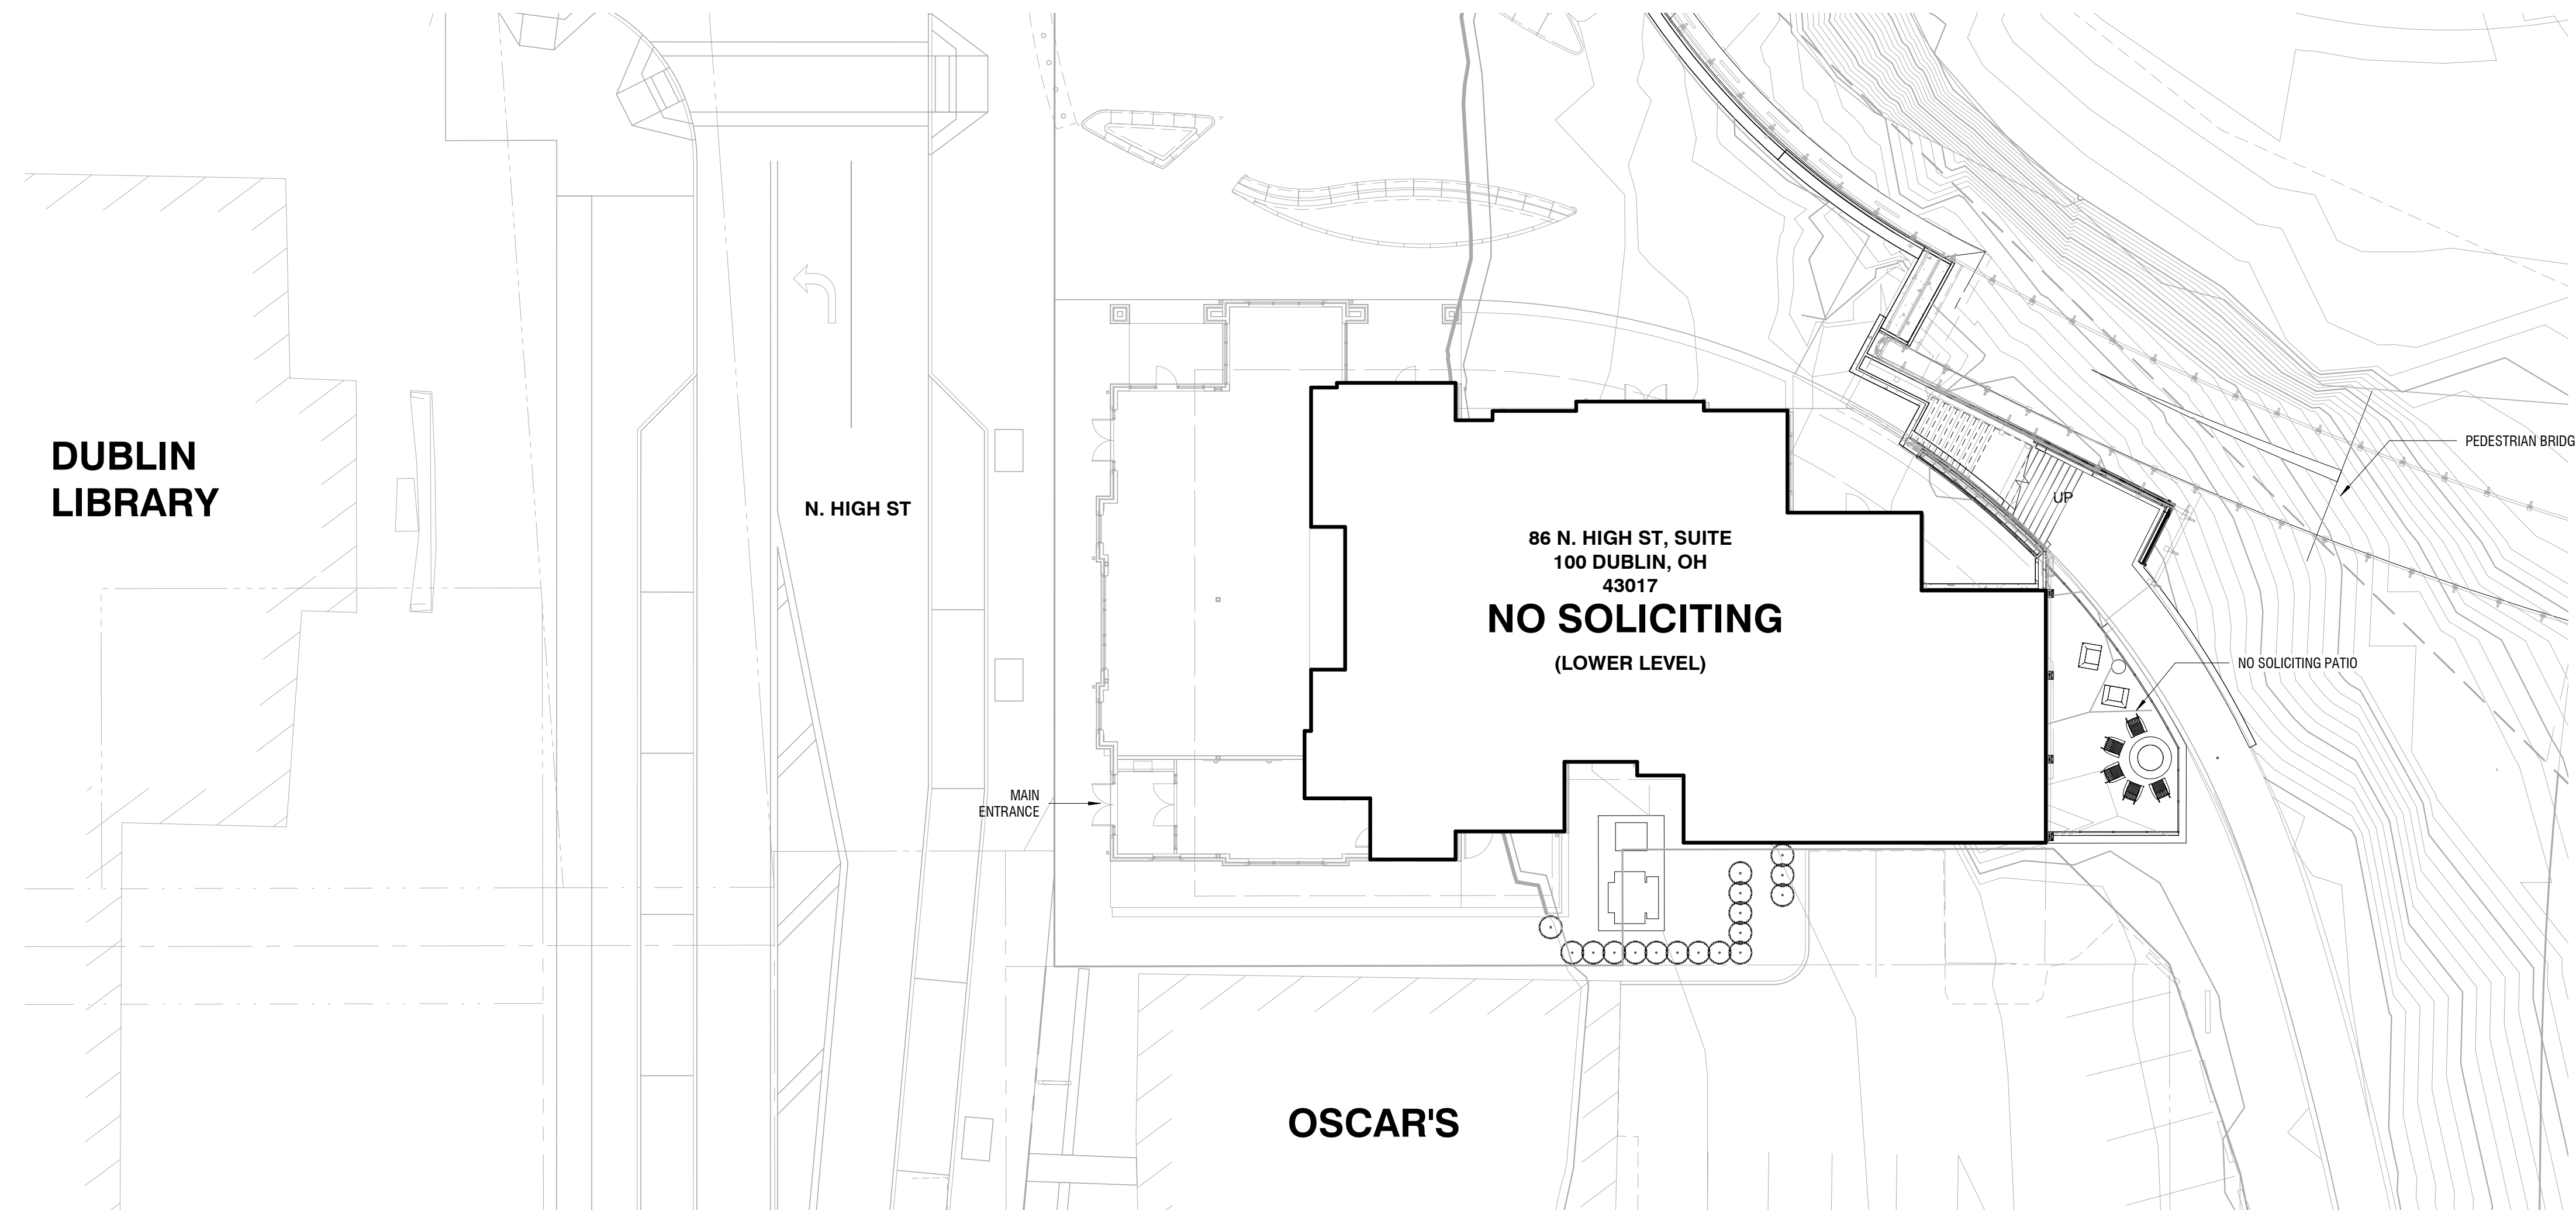

1 OVERALL BUILDING Z2 / SITE PLAN
SCALE 1/16" = 1'-0"


NO SOLICITING
SITE PLAN
FEBRUARY 07, 2019




RISE
BRANDS

archall
ARCHITECTURAL ALLIANCE


THE FOLLOWING DRAWINGS DOCUMENT THE PLANNED CHANGES TO THE EXTERIOR OF BUILDING Z2 IN THE OLD DUBLIN DEVELOPMENT, AS PART OF THE NO SOLICITING TENANT PROJECT. PARTS OF THE BUILDING & SITE NOT NOTED OR SHOWN ON THESE DRAWINGS WILL EITHER REMAIN UNCHANGED FROM THE PREVIOUSLY APPROVED SUBMISSION OR ARE OUTSIDE THE SCOPE OF THIS PROJECT.

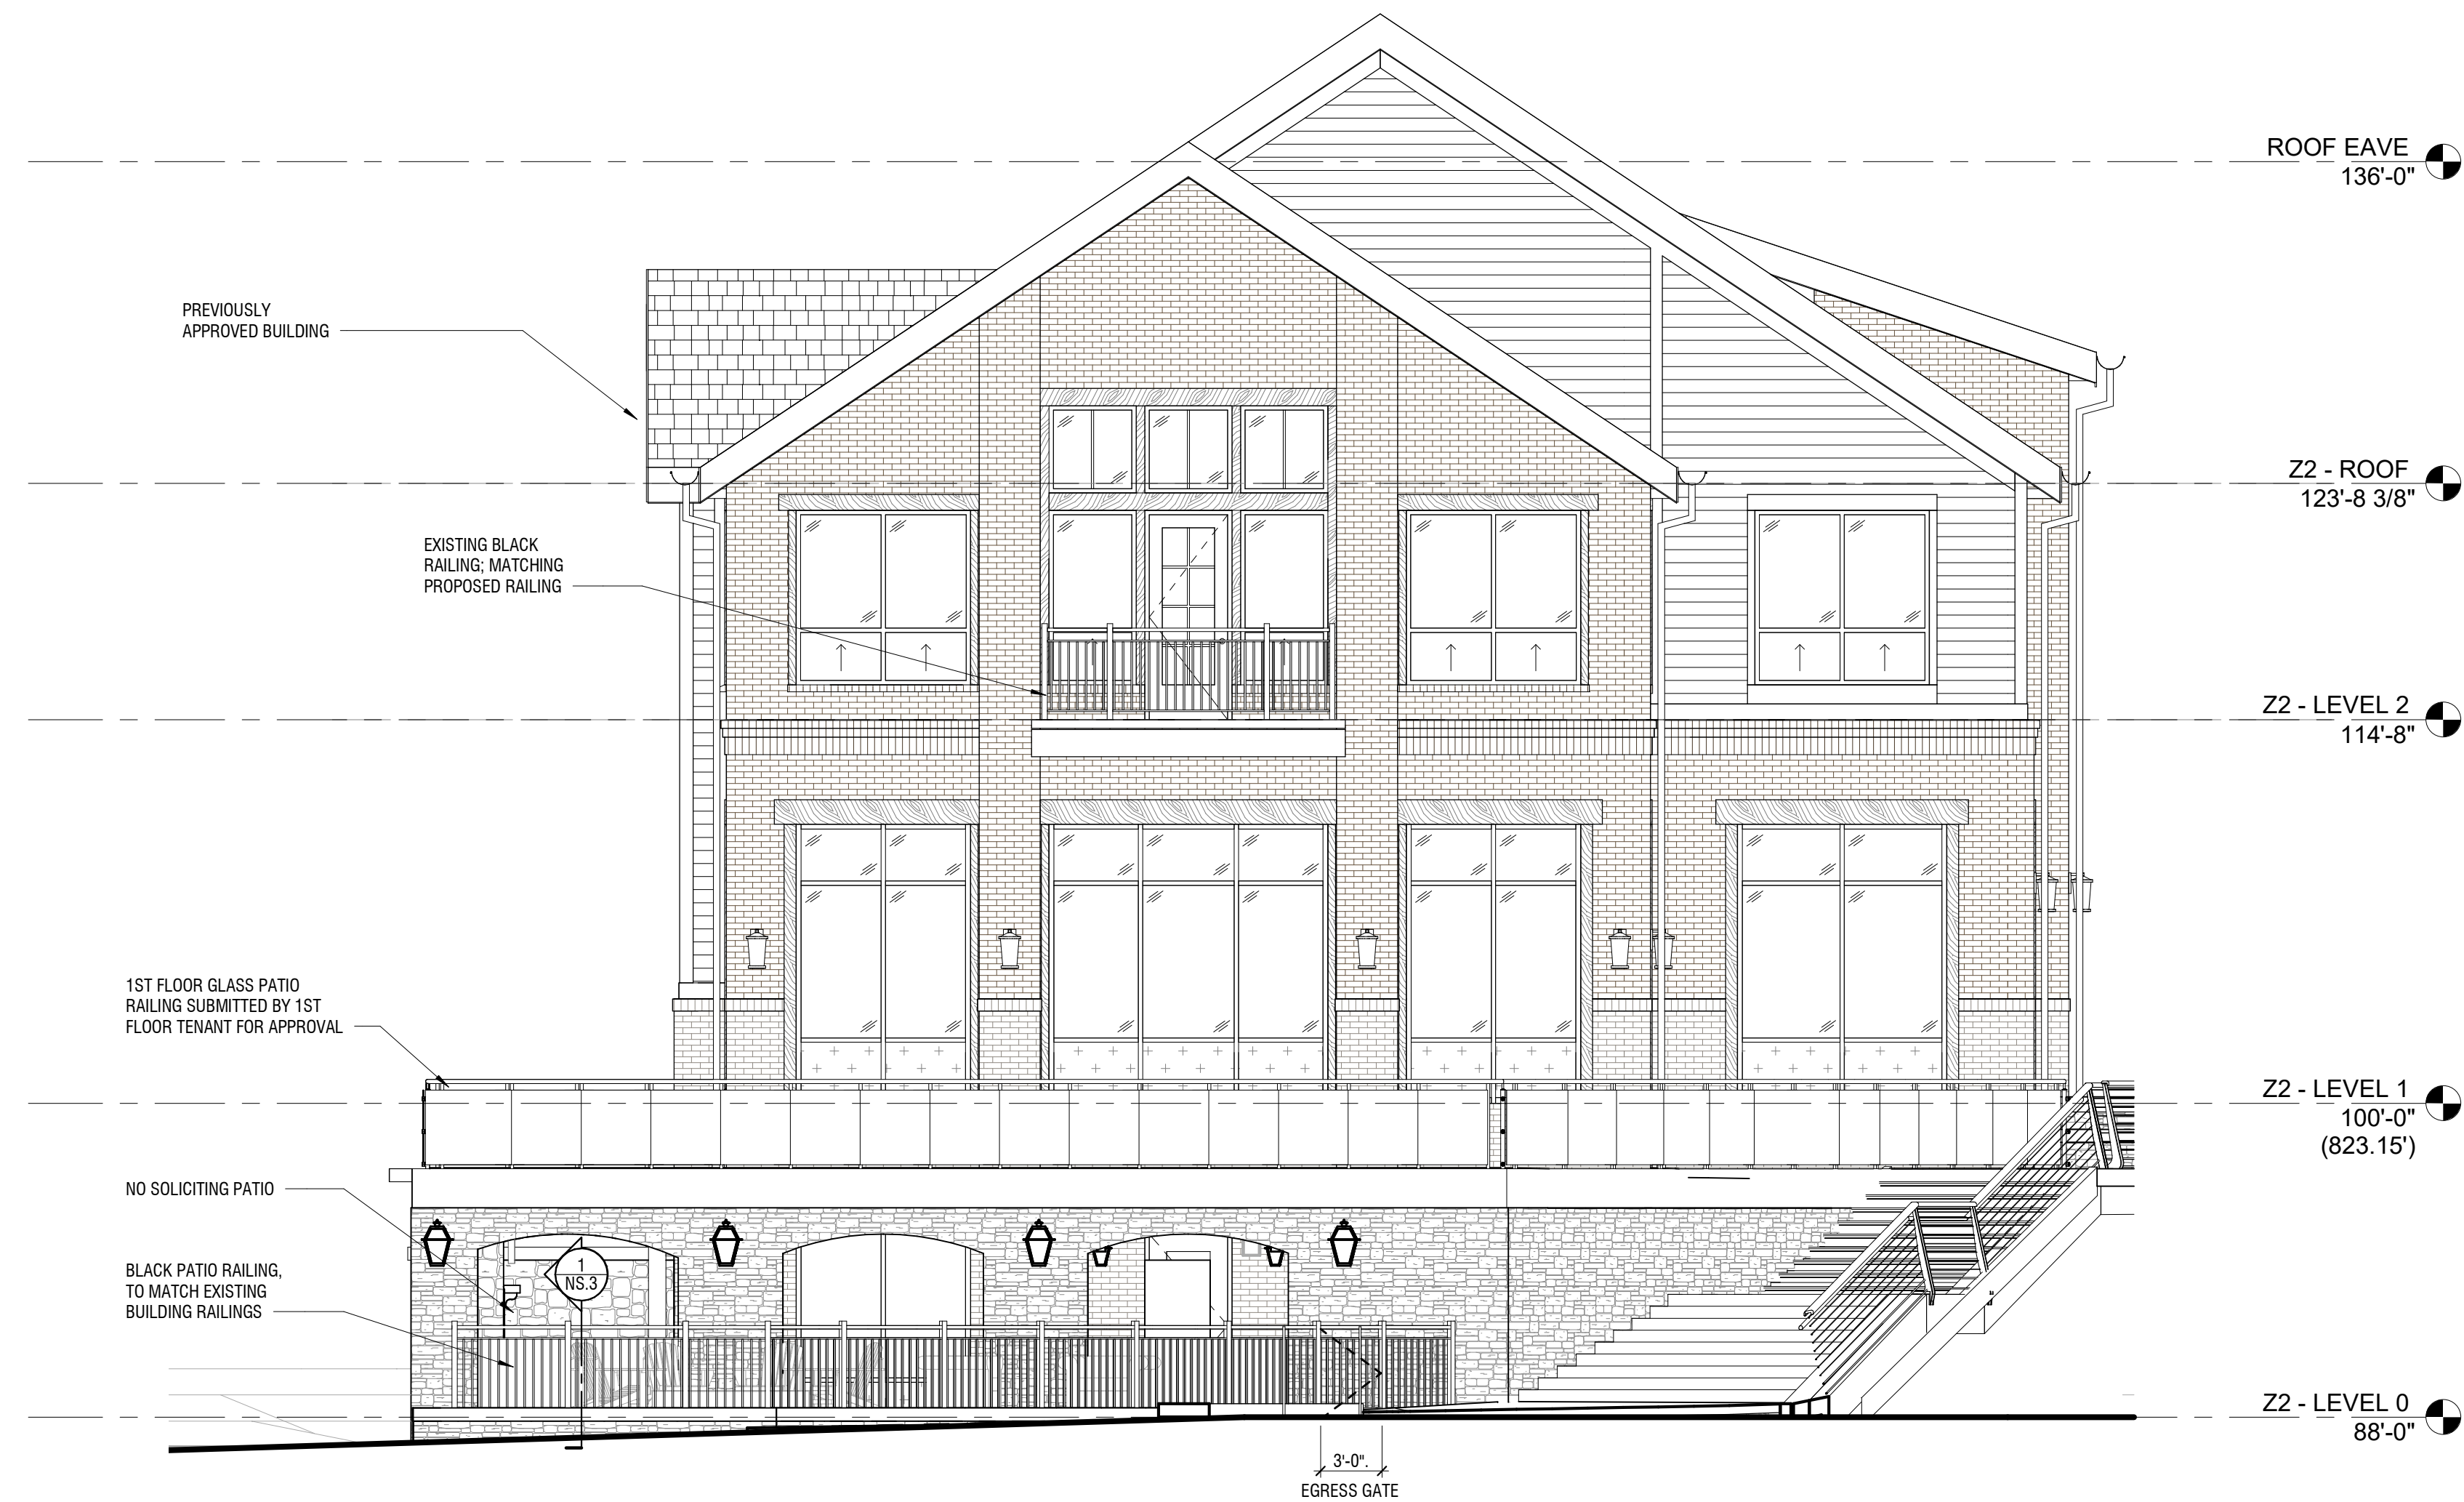

2 BACK PATIO - ELEVATION
SCALE 3/16" = 1'-0"

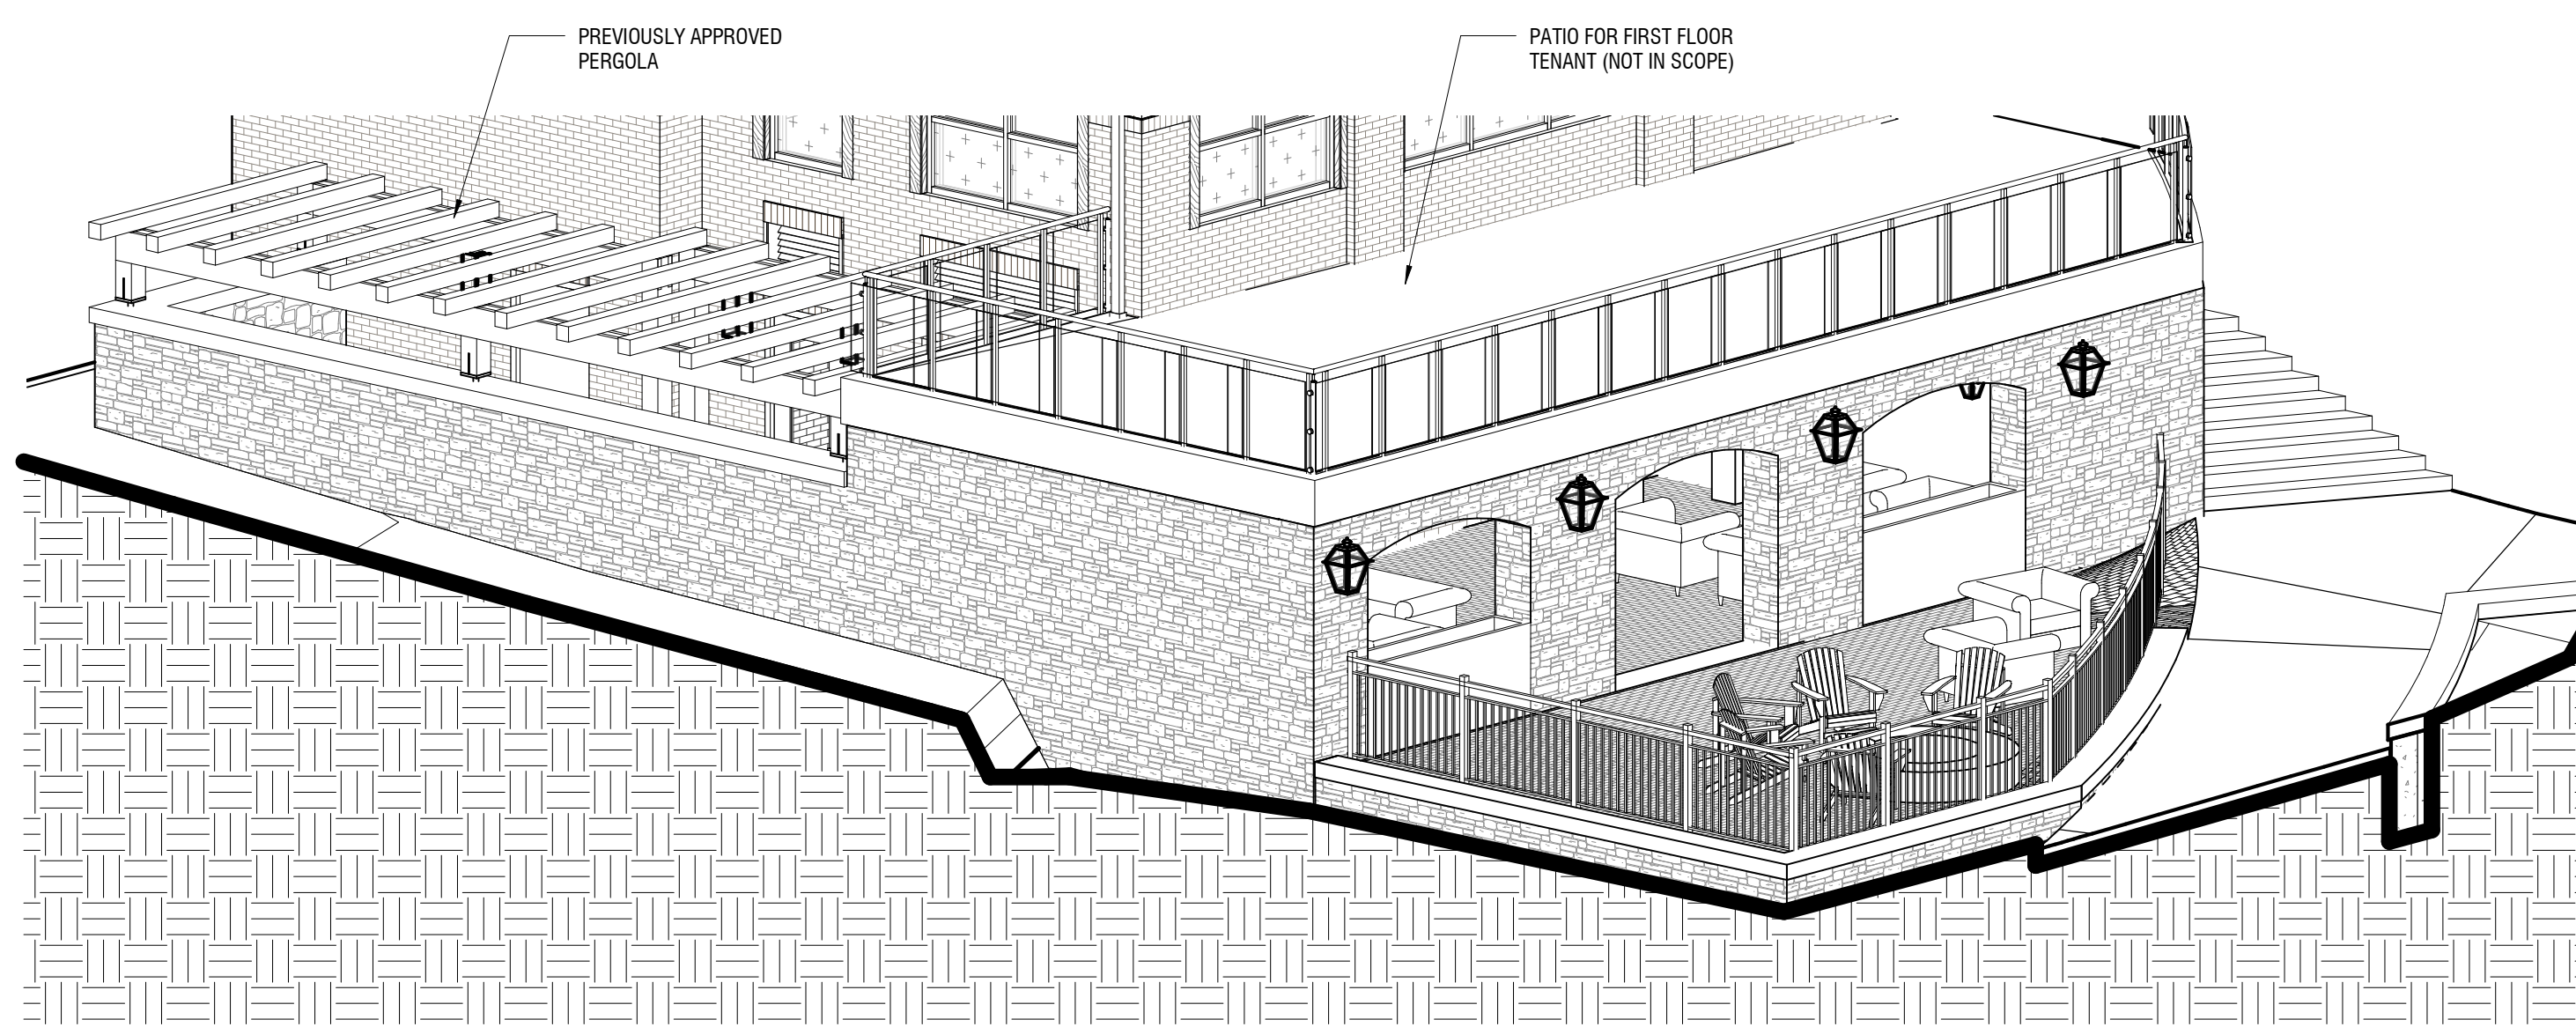

3 BACK PATIO - 3D
SCALE

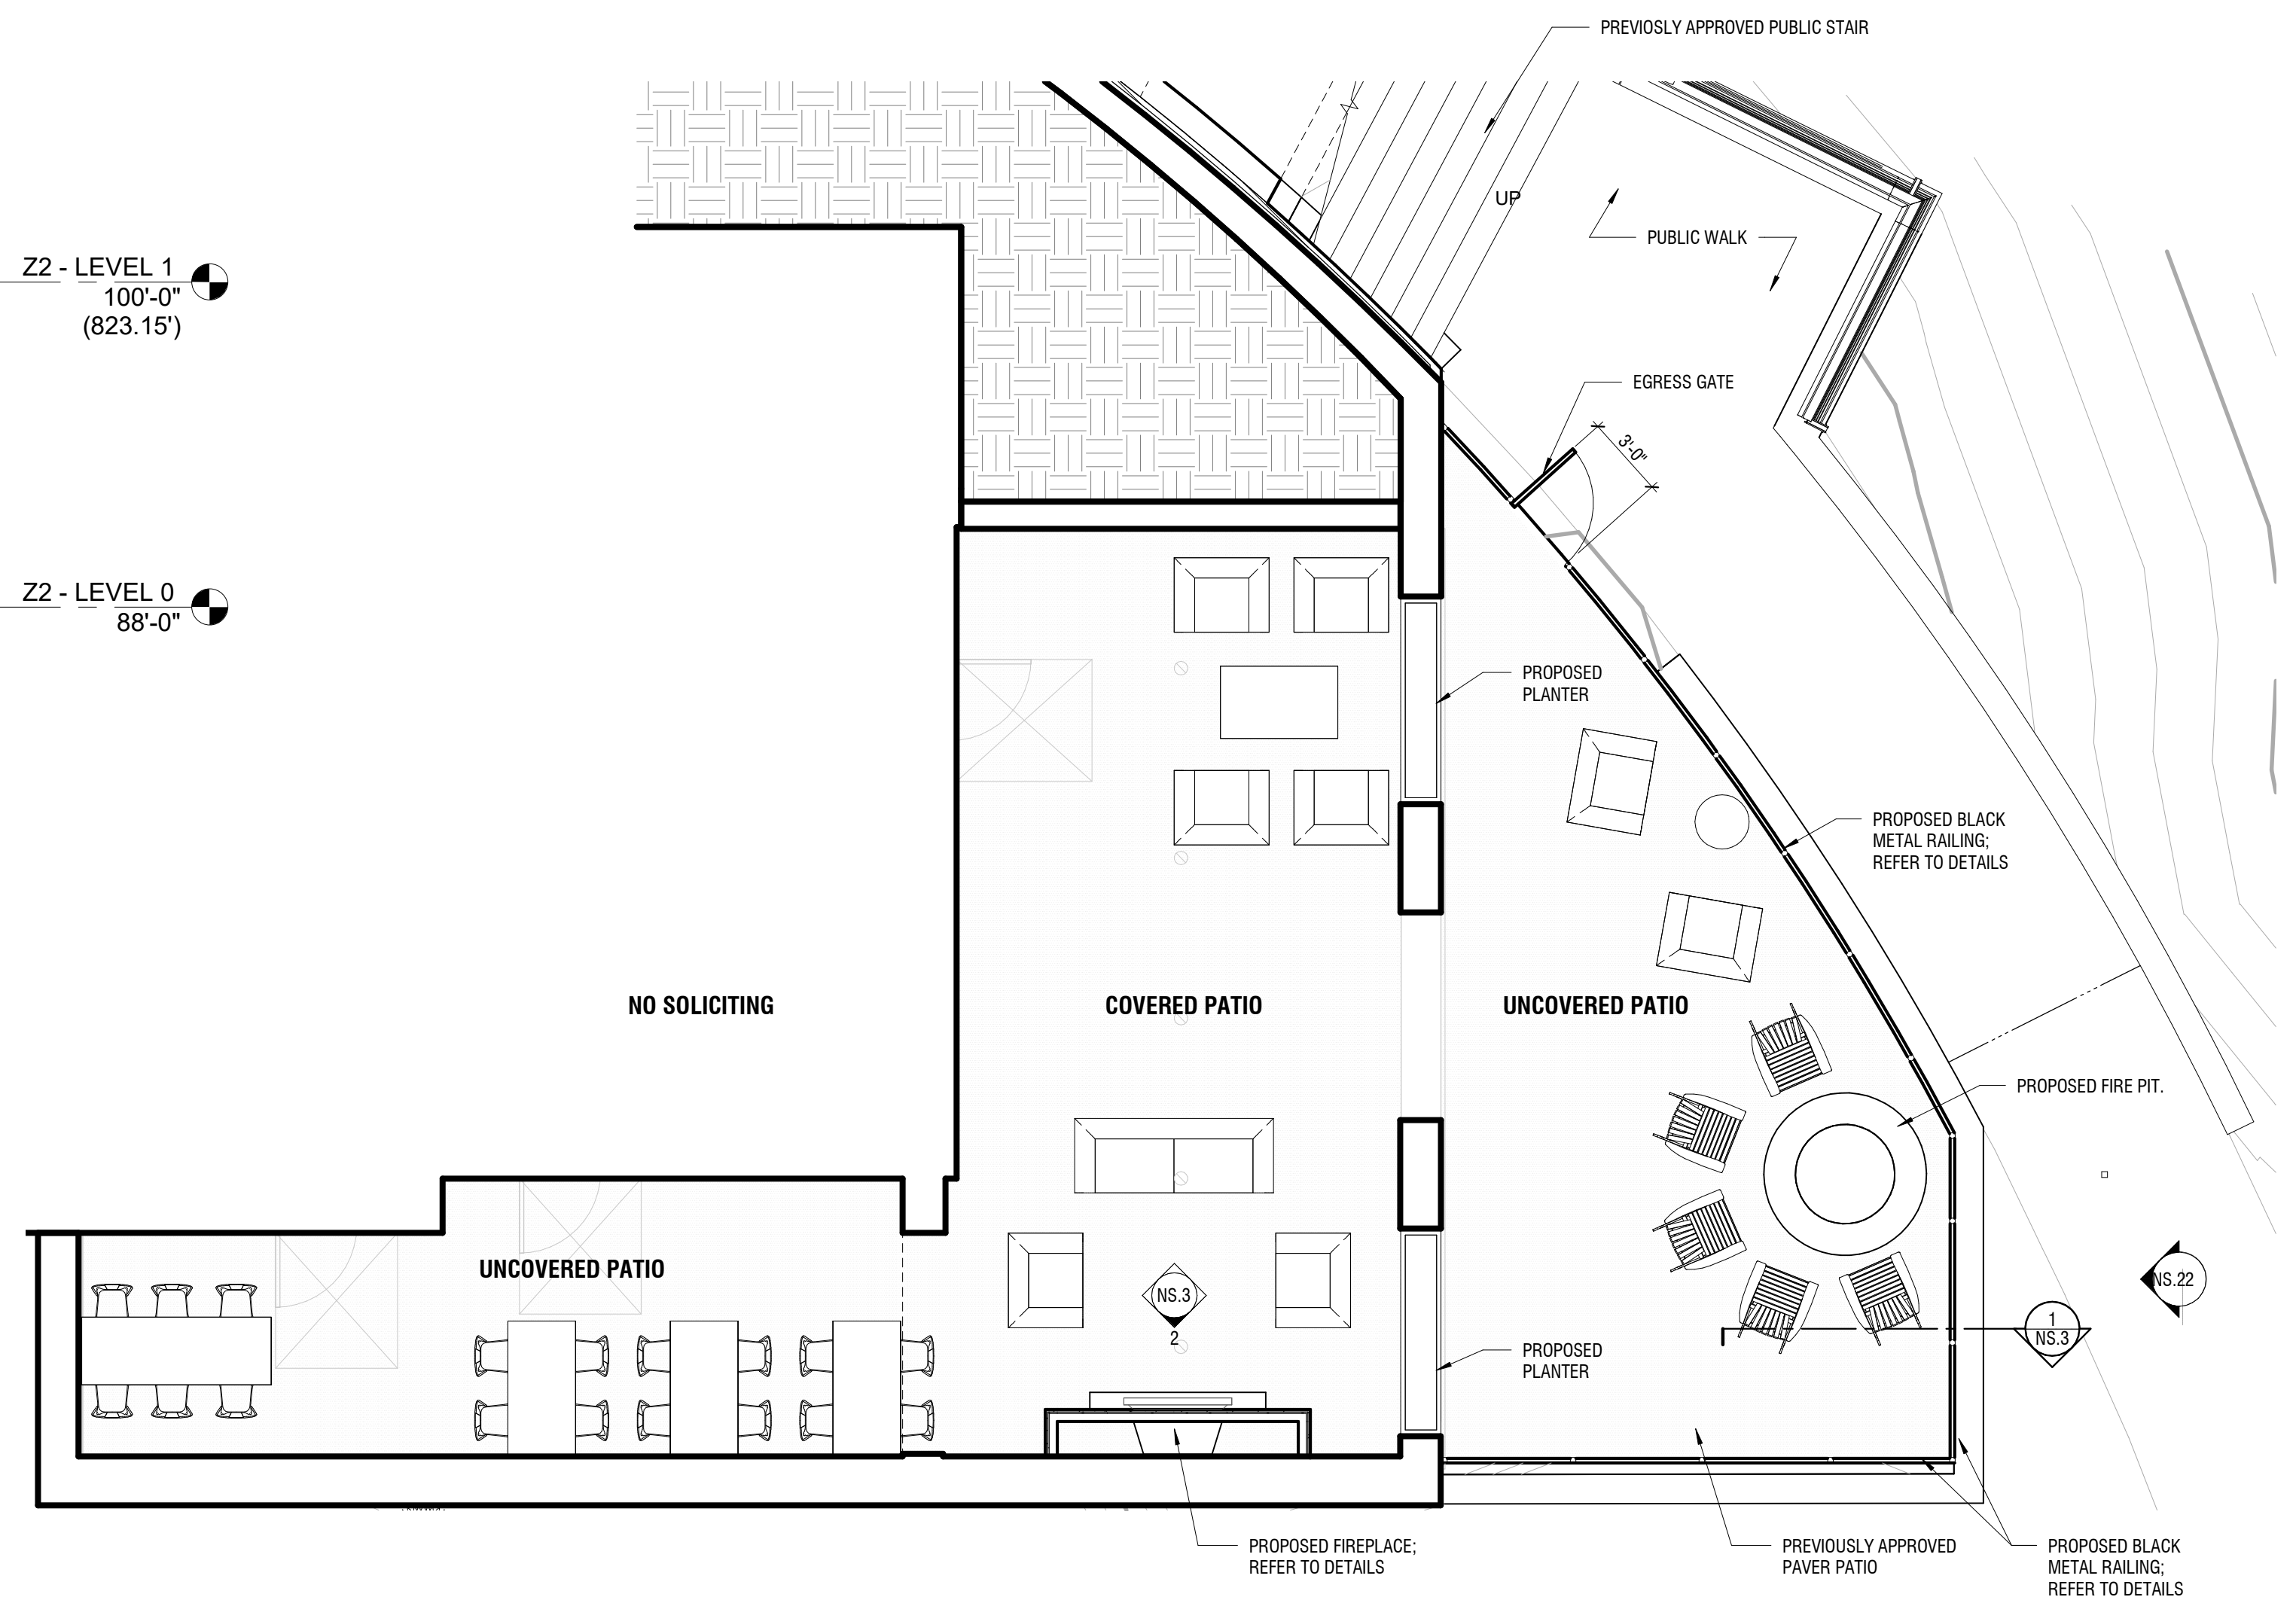

1 BACK PATIO - PLAN
SCALE 3/16" = 1'-0"

think. create. do.



PROPOSED CORTEN
STEEL PLANTER



PROPOSED FIRE PIT



PROPOSED SOFT
SEATING - CHAIR




PROPOSED FIRE PIT
SEATING




PROPOSED SOFT
SEATING - SOFA



PROPOSED TABLE

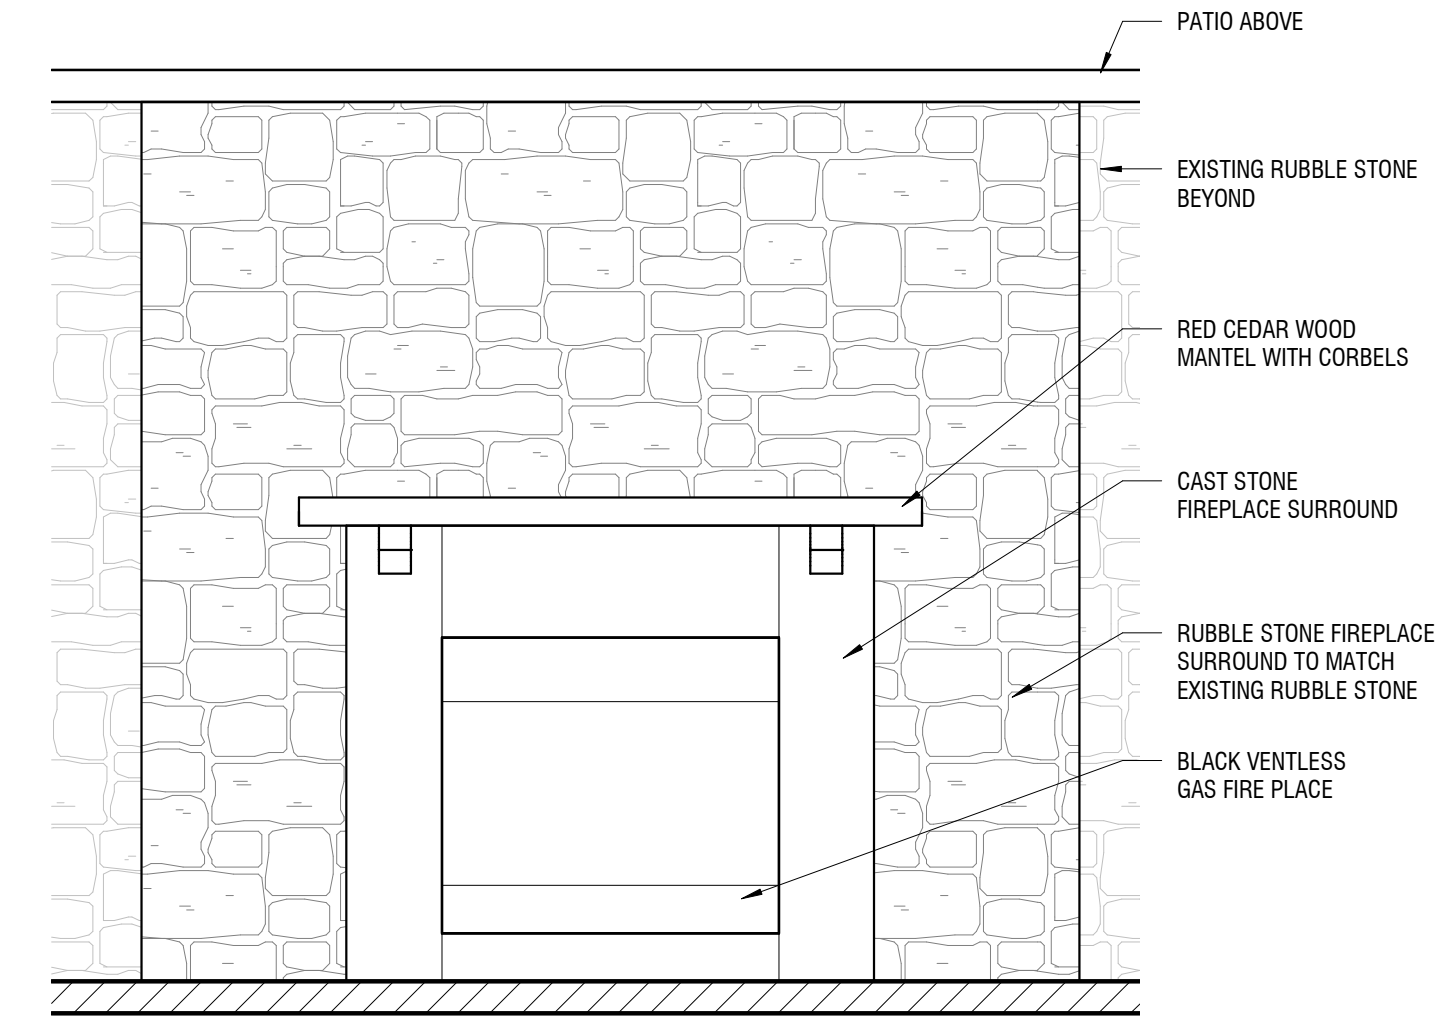

FIREPLACE
2 ELEVATION
SCALE 1/2" = 1'-0"

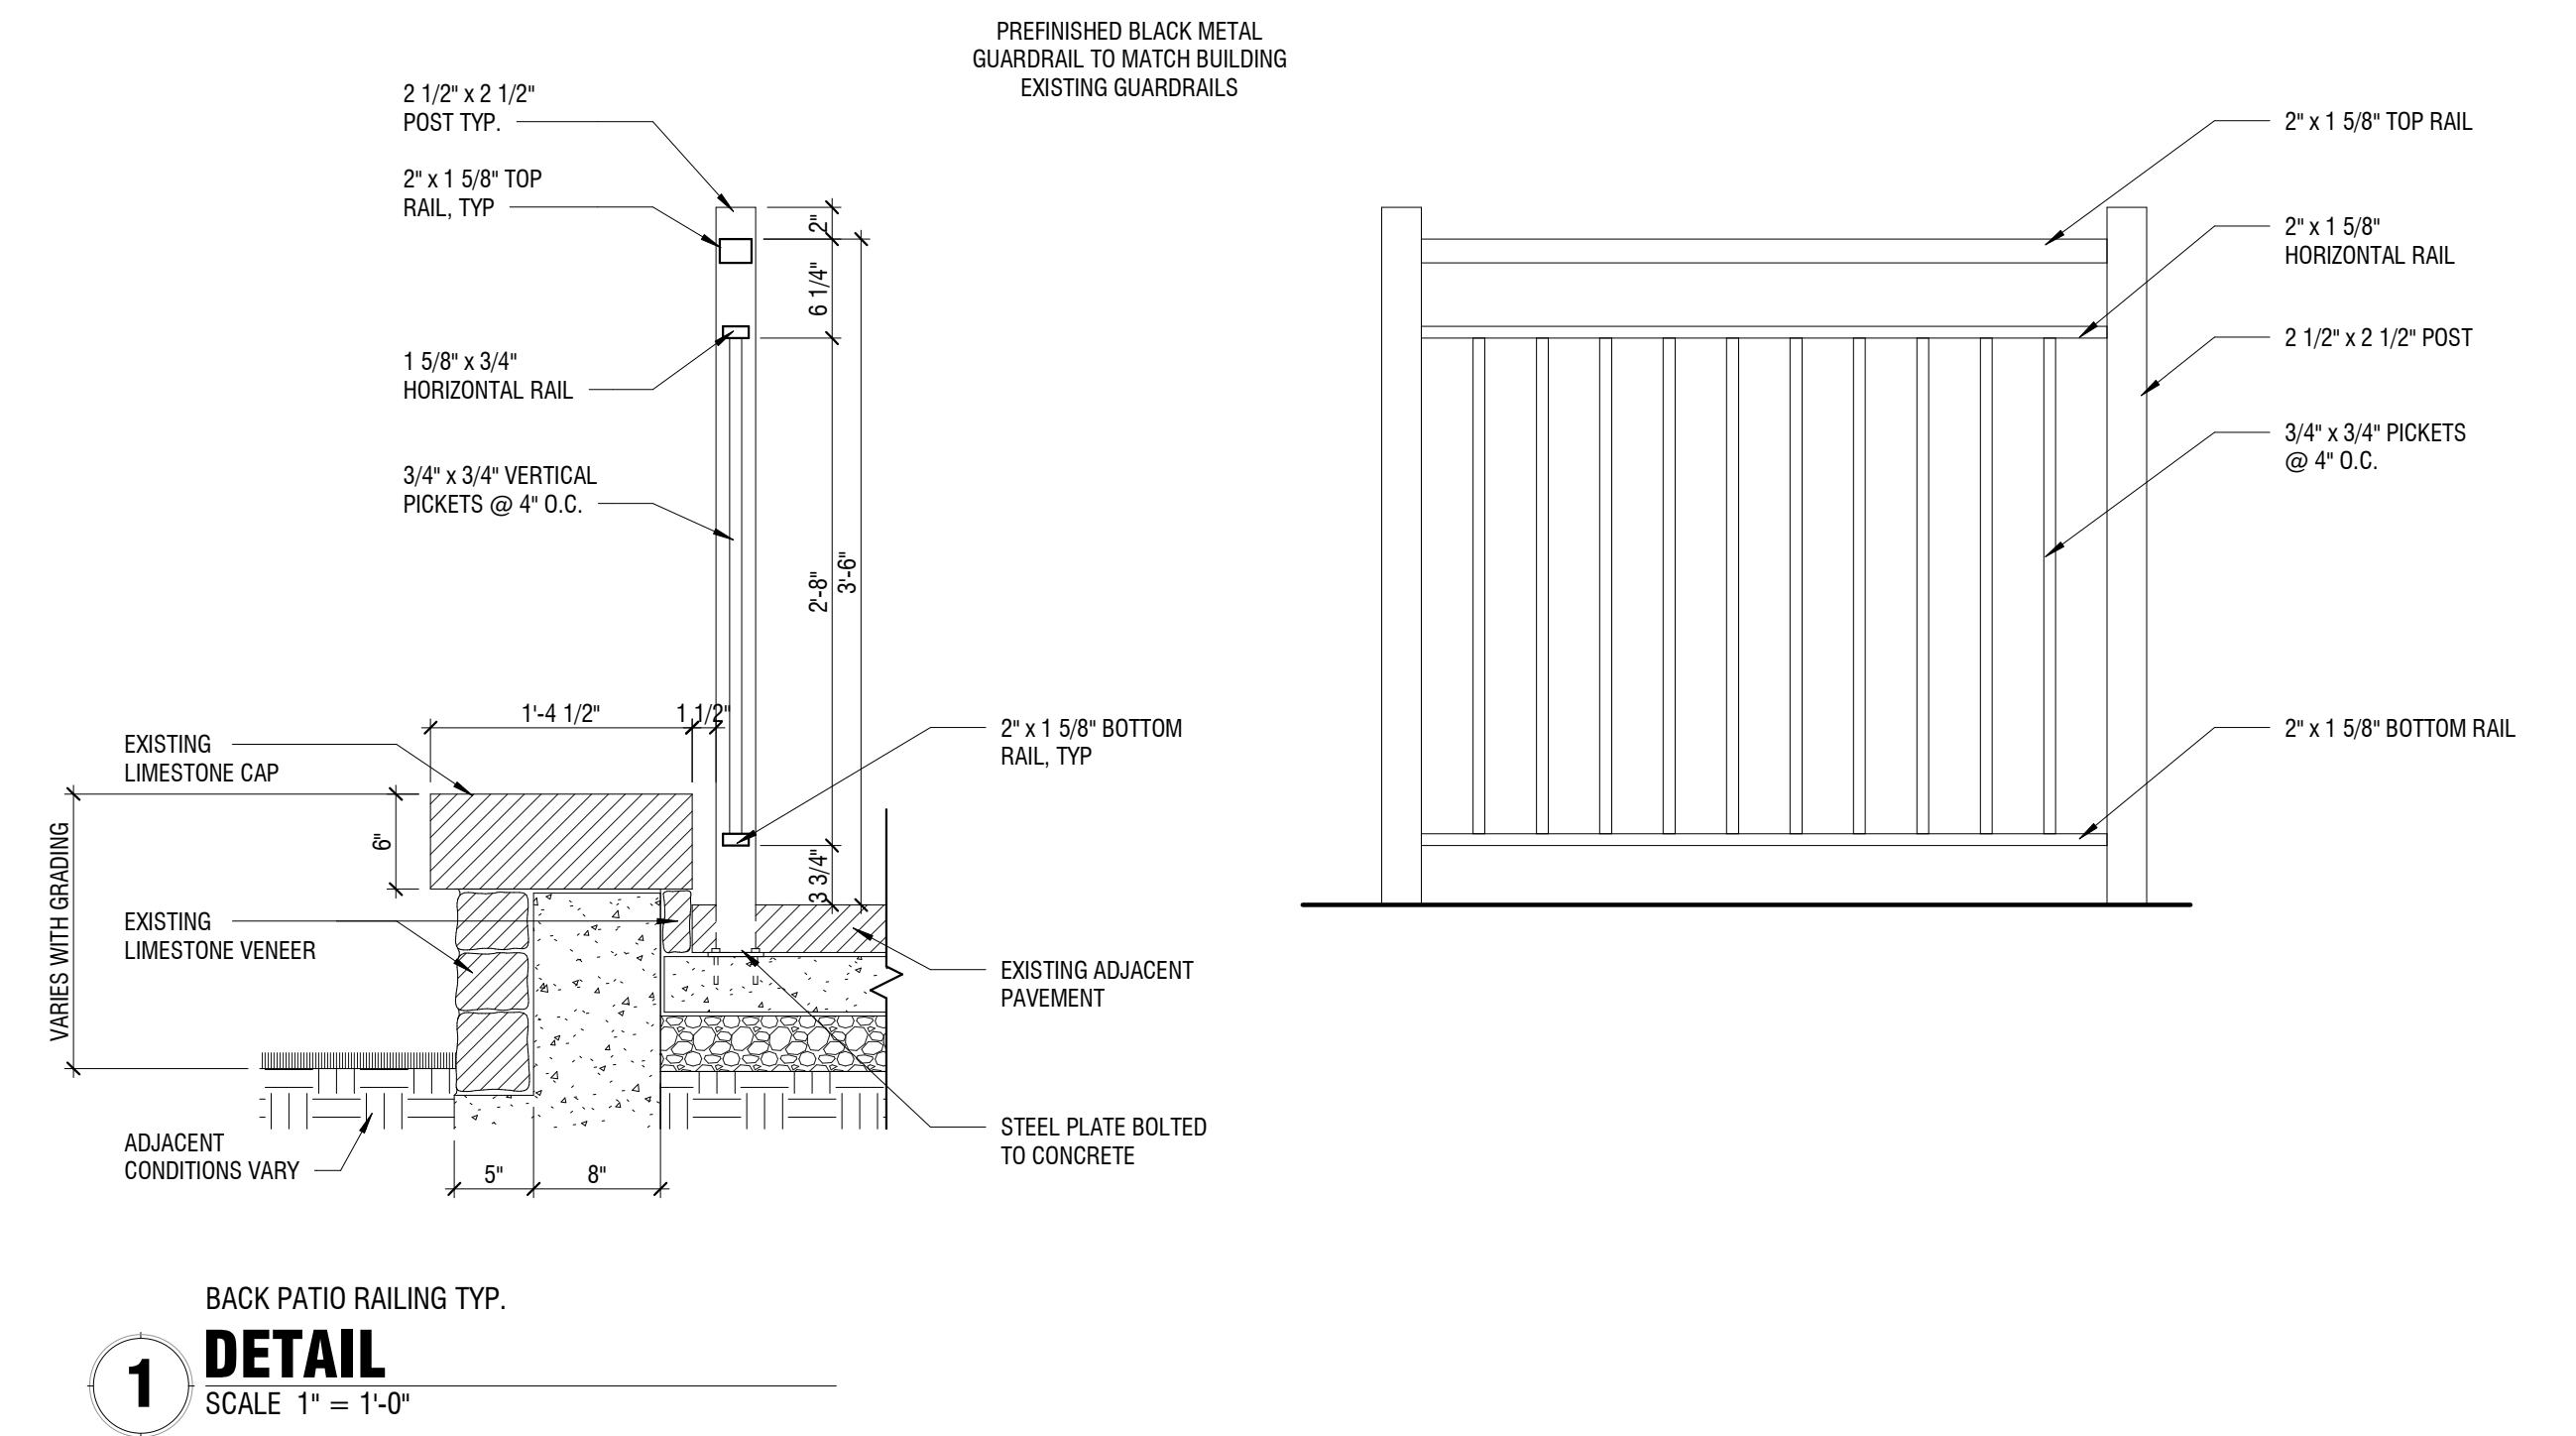

BACK PATIO RAILING TYP.
1 DETAIL
SCALE 1" = 1'-0"

NO SOLICITING
PATIO DETAILS
FEBRUARY 07, 2019

N/S **RISE** **archall**
BRANDS ARCHITECTURAL ALLIANCE