




GARAGE FLOOR PLAN - ELECTRICAL
SCALE: 1/4" = 1'-0"

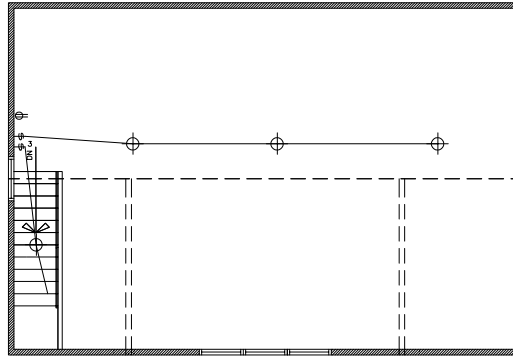


STORAGE FLOOR PLAN - ELECTRICAL
SCALE: 1/4" = 1'-0"

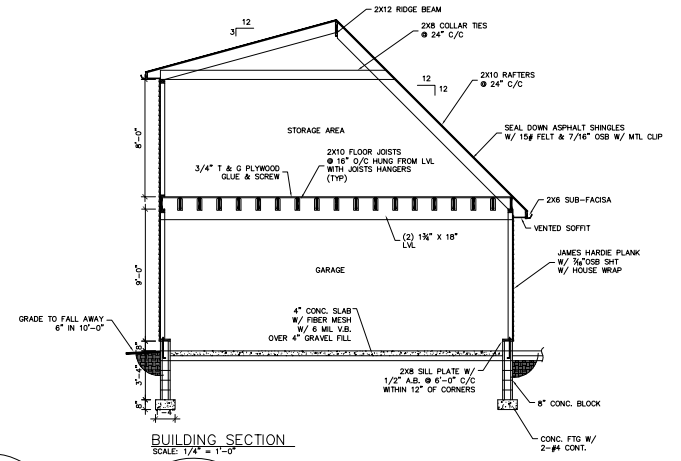


BUILDING SECTION
SCALE: 1/4" = 1'-0"

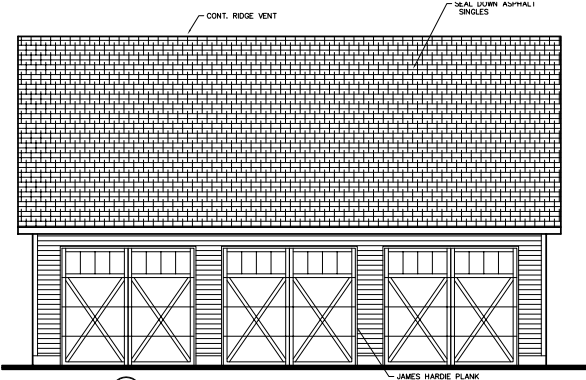


ELEVATION D
SCALE: 1/4" = 1'-0"

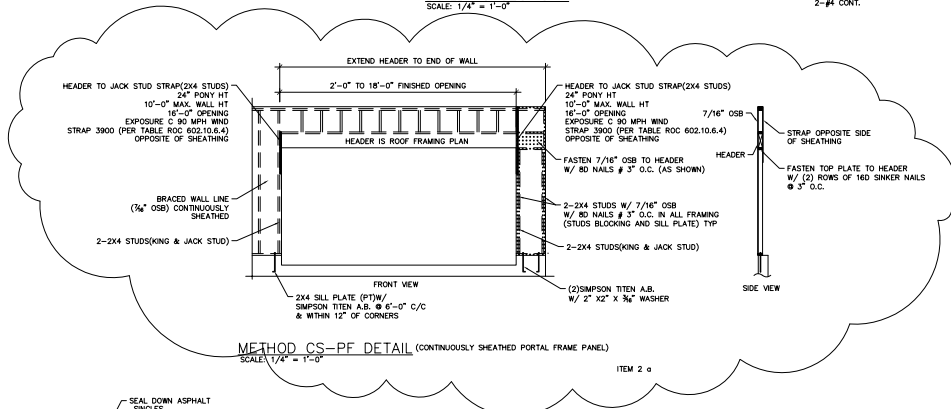


METHOD CS-PF DETAIL (CONTINUOUSLY SHEATHED PORTAL FRAME PANEL)
SCALE: 1/4" = 1'-0"

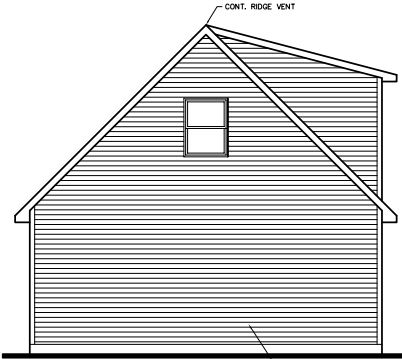

ELEVATION D
SCALE: 1/4" = 1'-0"

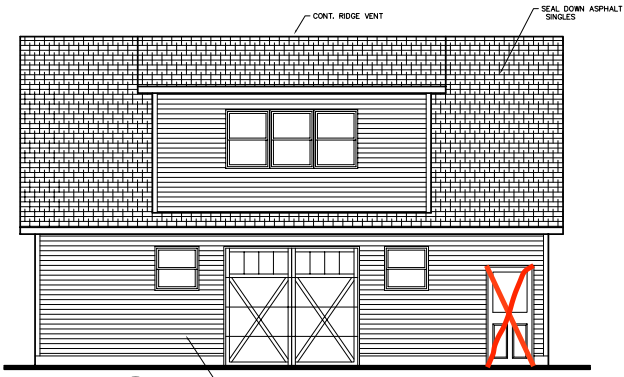

ELEVATION C
SCALE: 1/4" = 1'-0"

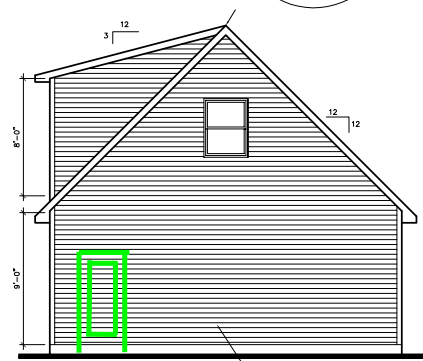

ELEVATION B
SCALE: 1/4" = 1'-0"

NEW GARAGE		DATE	8-18-18
DESIGNED BY	DLS	REV	2-11-19
DRAWN BY	DLS	REV	2-11-19
CHECKED BY	DLS	REV	3-12-19
DATE	8-2-18		

PROJECT NO: 1807-0000-0000

DATE: 8-2-18

SCALE: 1/4" = 1'-0"

DATE: 8-2-18