

DUBLIN ARB INFORMAL

Hampton Inn
by HILTON

Indus
HOTELS





CONTEXT PLAN


NORTH RIVERVIEW | DUBLIN, OH



04/30/2019

KEY

- | | |
|--|----------------------------------|
| 1 FOCAL SEATING AREA | 11 CONCRETE WALK |
| 2 BRICK (TYP) | 12 GRAVEL PATH |
| 3 STREET TREES WITH TREE GRATES | 13 RAISED BOARDWALK |
| 4 LOW PLANTINGS | 14 FUTURE OVERLOOK |
| 5 FOCAL PLANTINGS | 15 BICYCLE RACK |
| 6 PLANTING POTS | 16 FUTURE PARK CONNECTION |
| 7 RAISED PLANTERS | |
| 8 STREET TREES WITH PLANTING BEDS | |
| 9 SCULPTURE | |
| 10 STEPS TO LOWER LEVEL | |

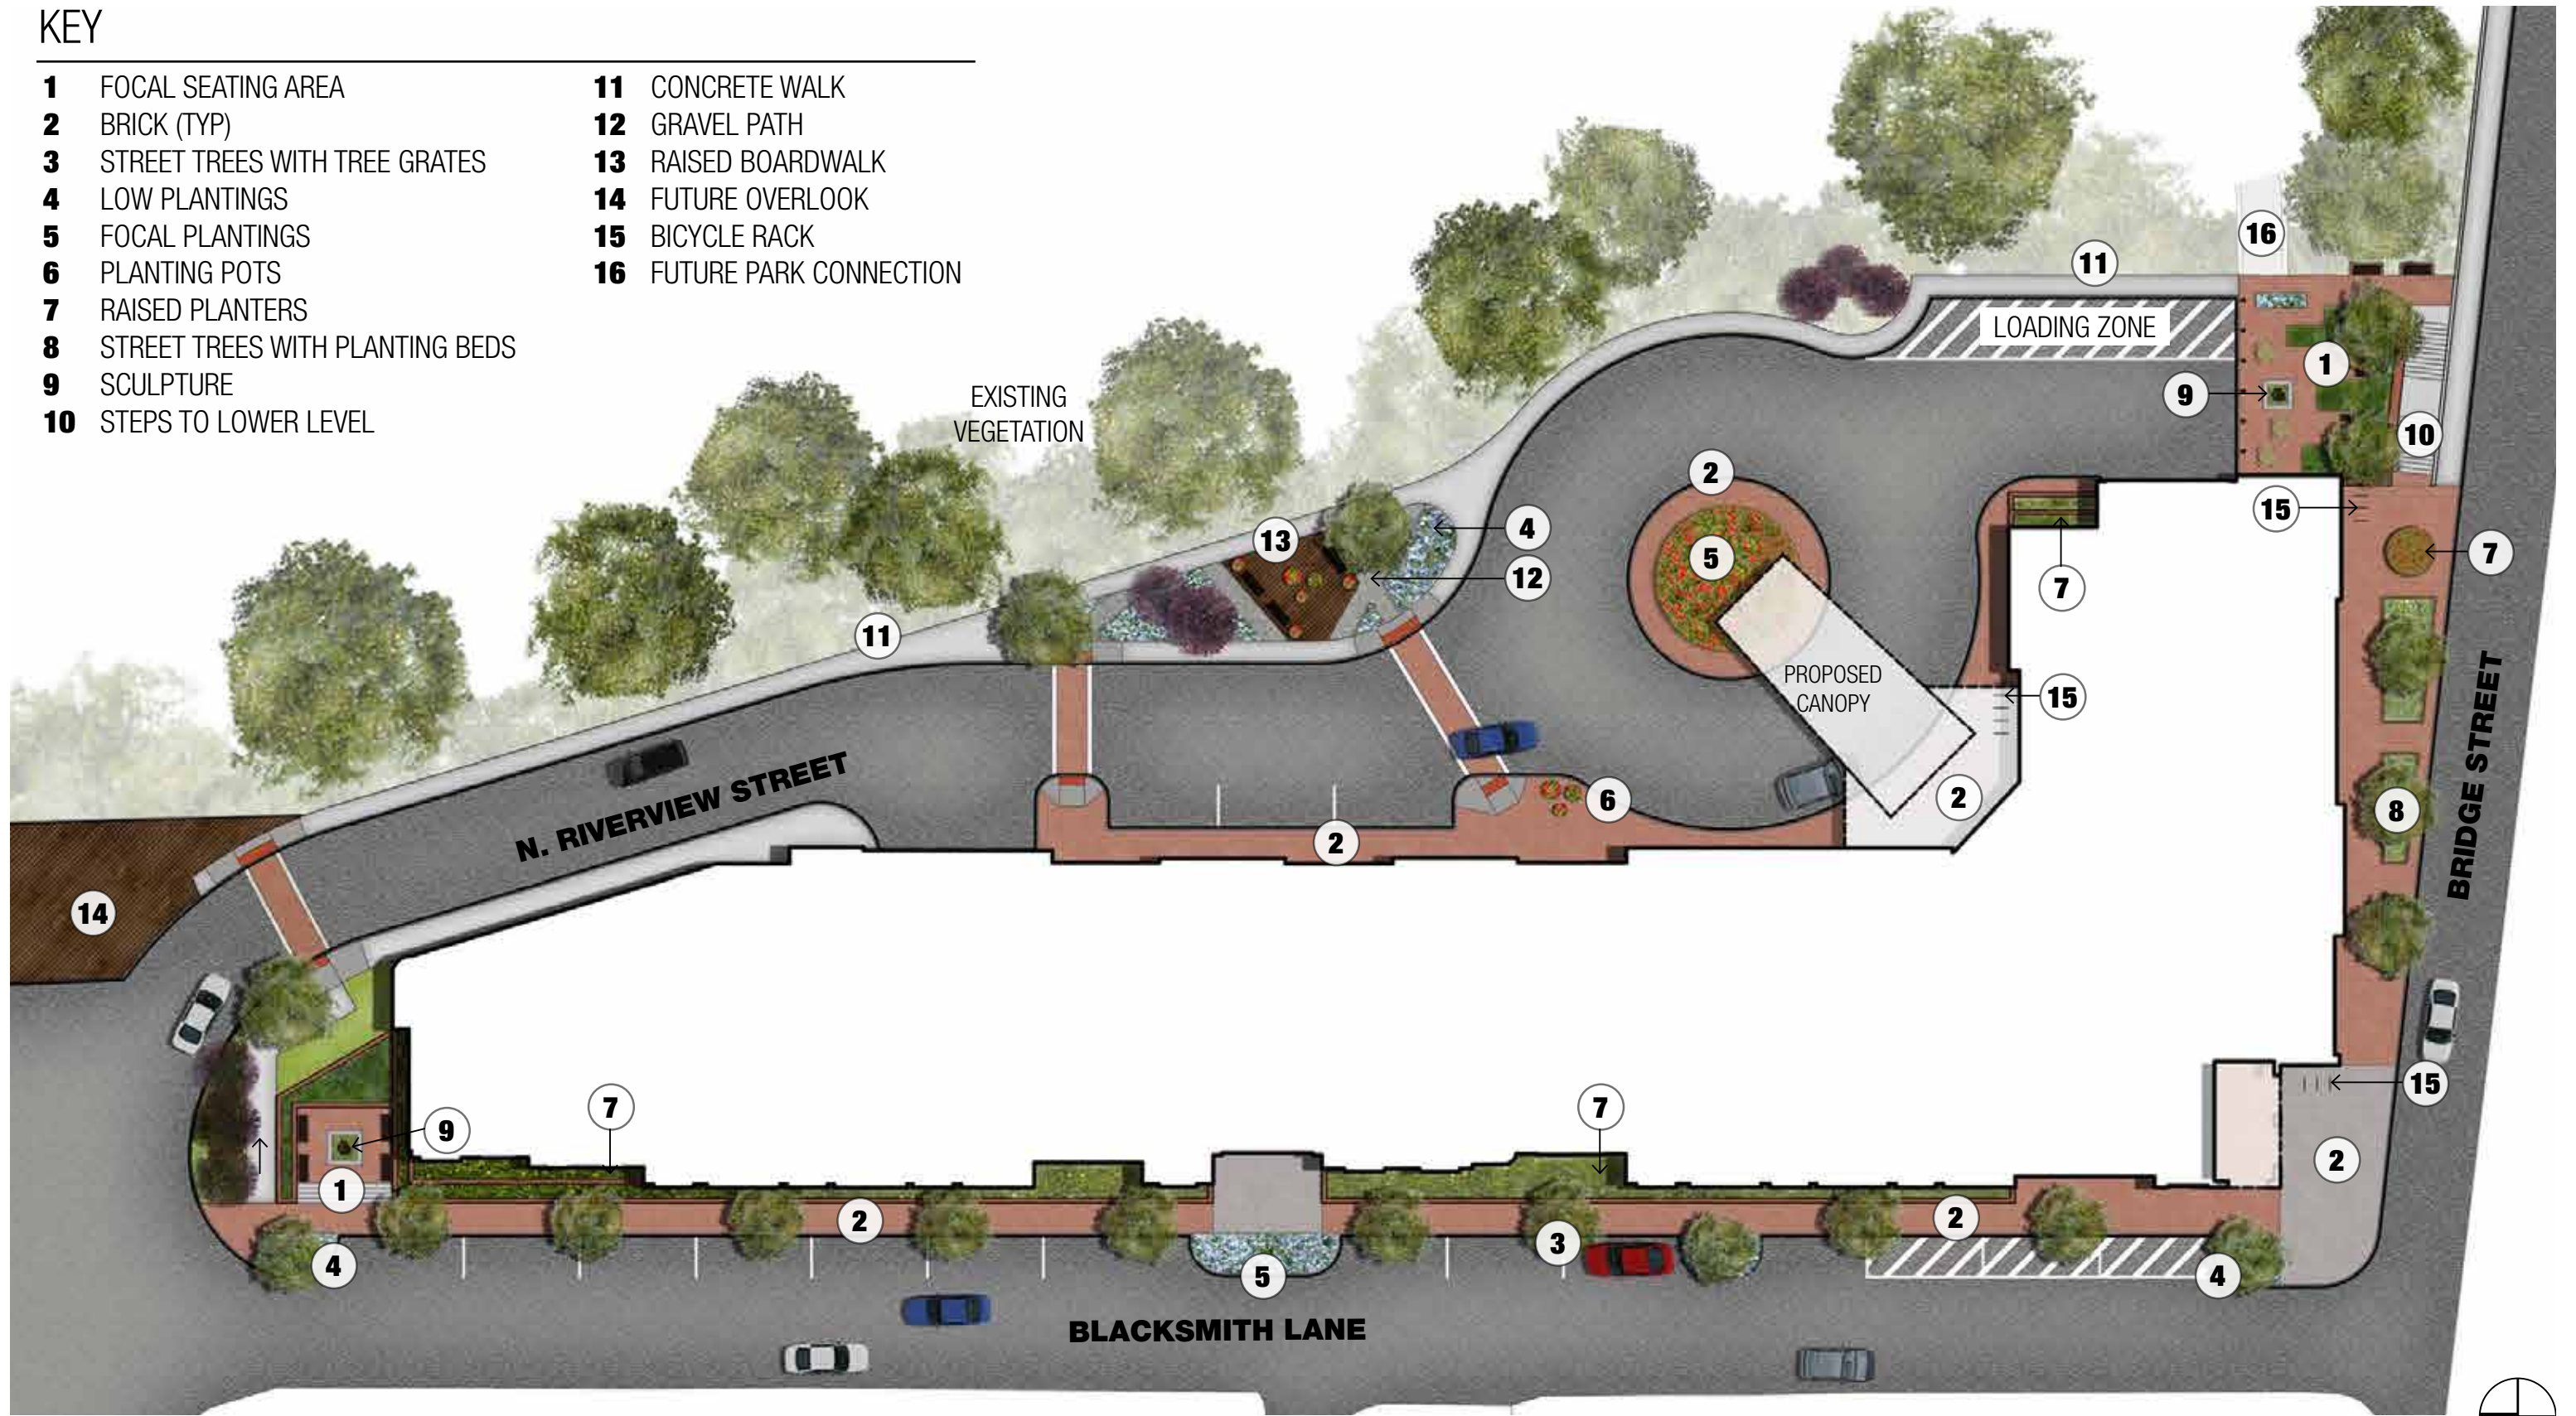

SITE PLAN

SCALE: 1"=30'-0"


NORTH RIVERVIEW | DUBLIN, OH



LEGEND

PRIMARY CIRCULATION

SECONDARY CIRCULATION

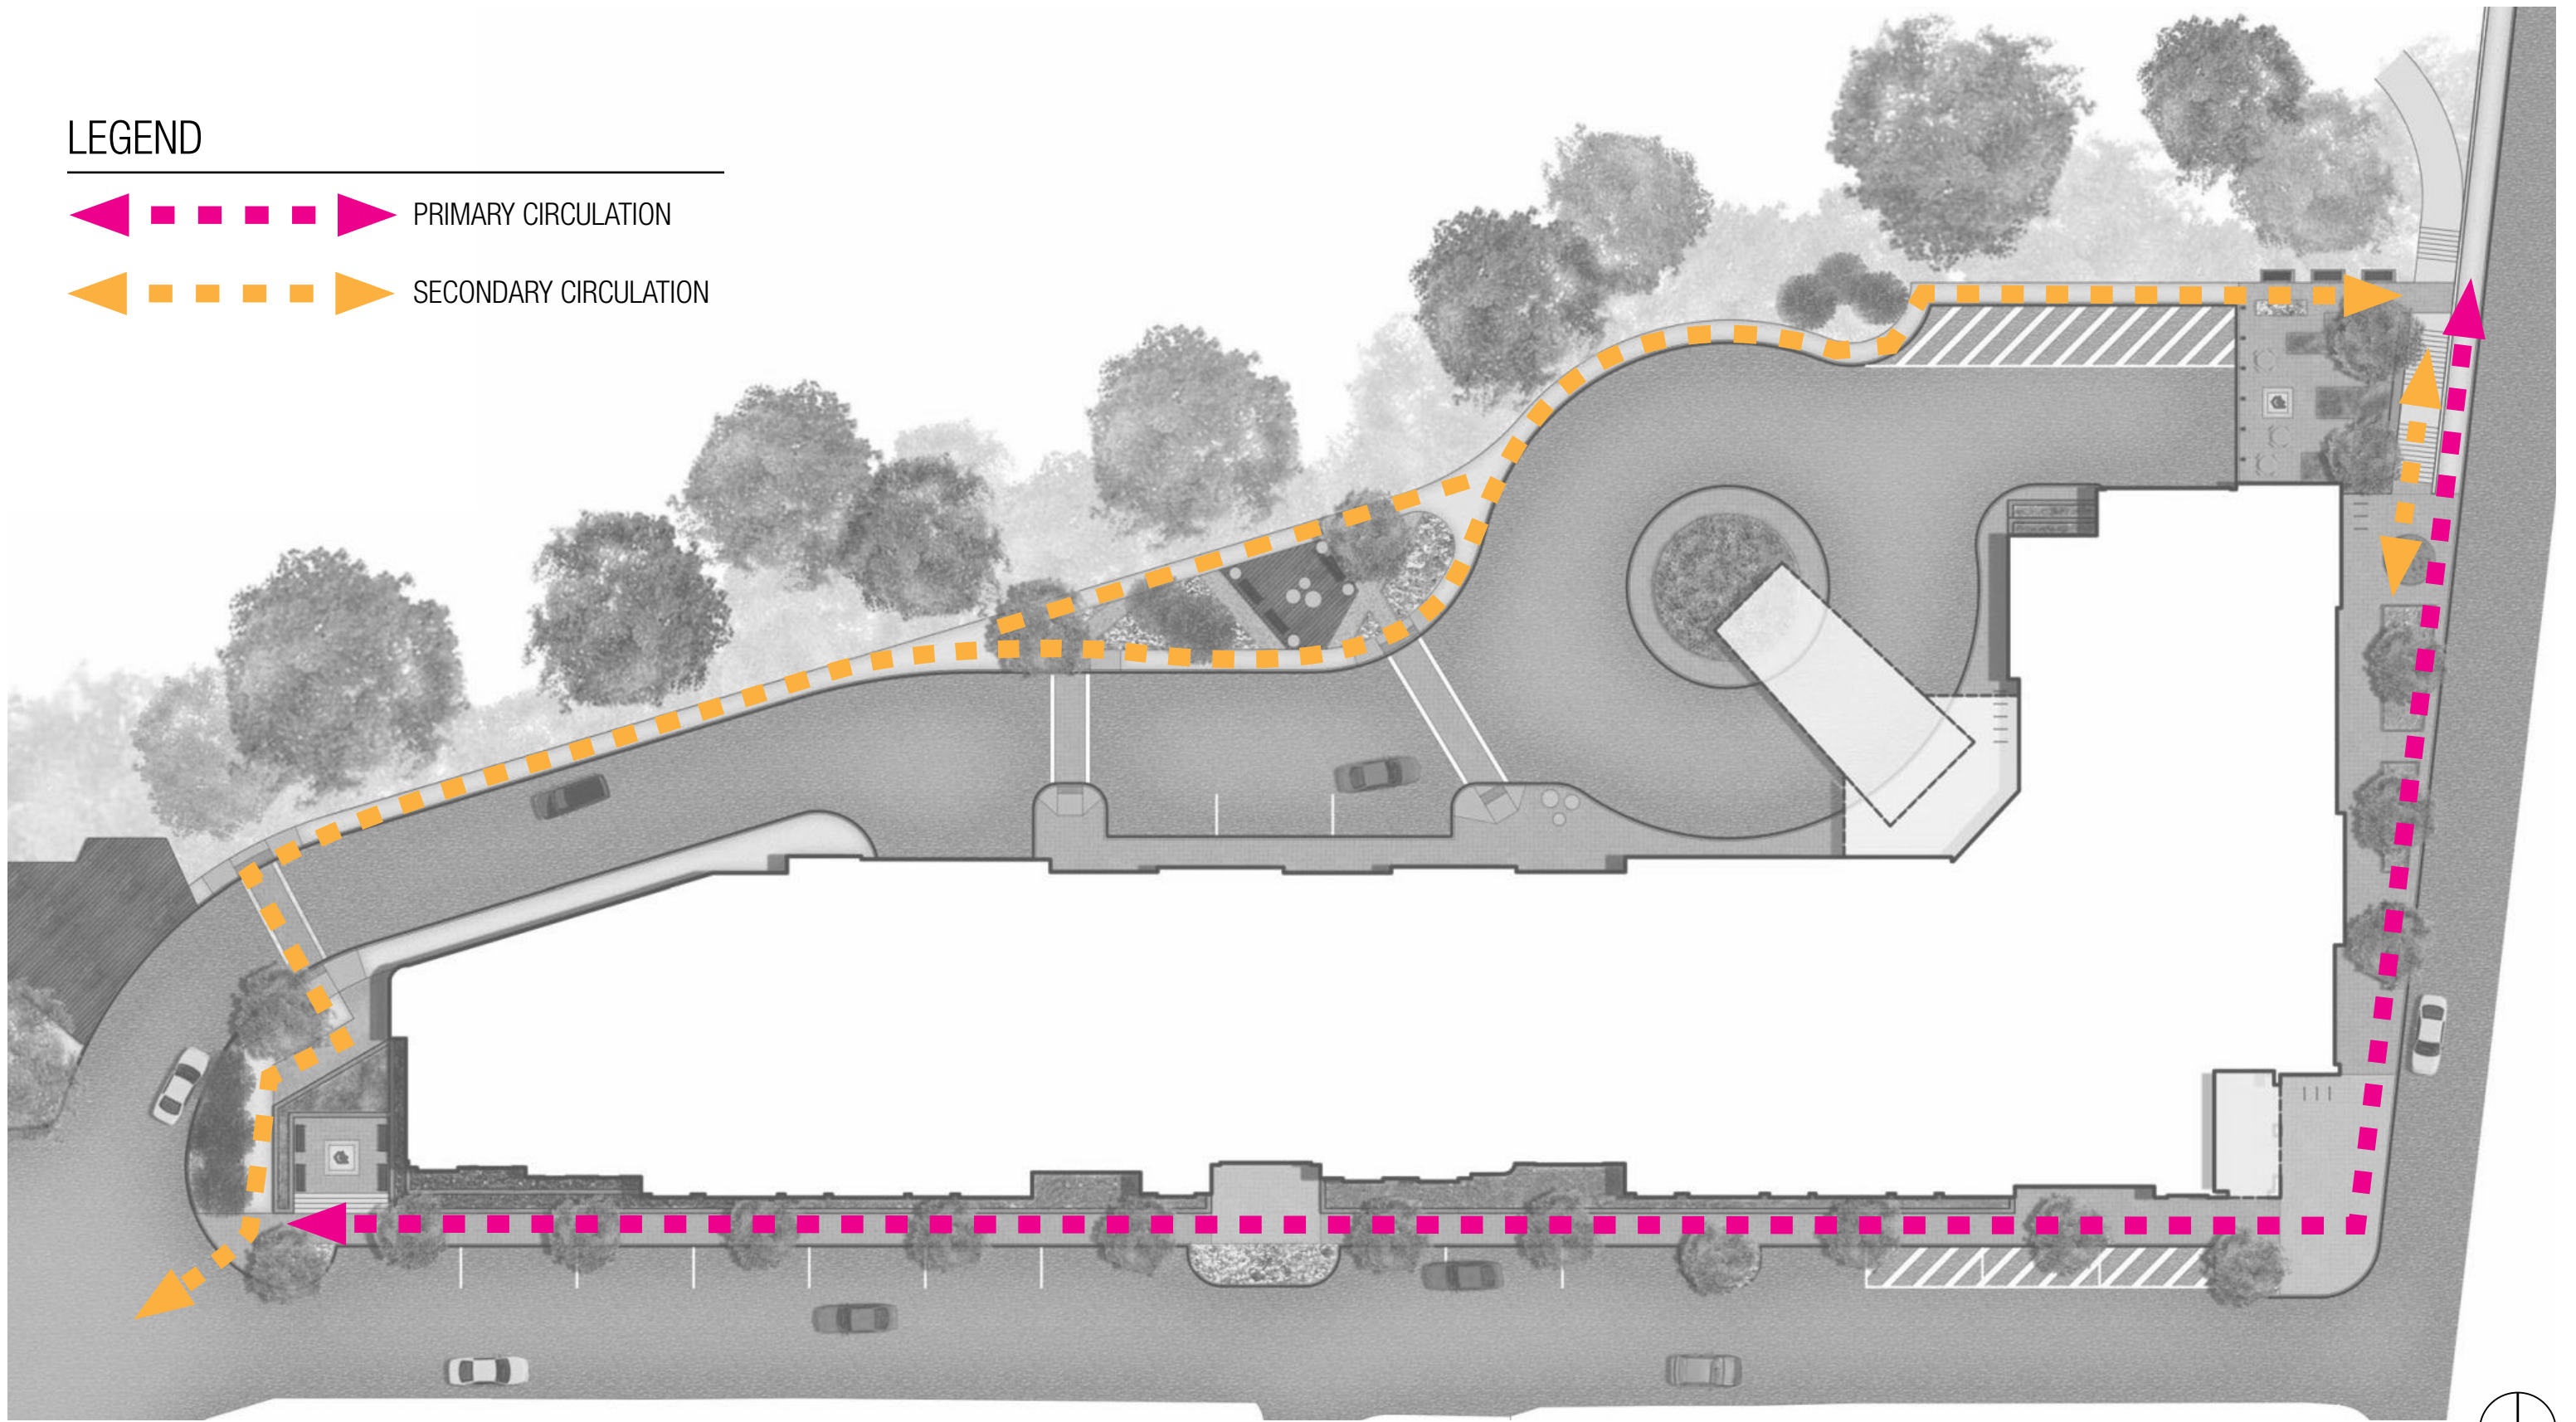

CIRCULATION PLAN

SCALE: 1"=30'-0"

NORTH RIVERVIEW | DUBLIN, OH



04/30/2019

2/21/2017 2:00:25 PM

SEAL
PRELIMINARY - NOT FOR CONSTRUCTION

NO.	DESCRIPTION	DATE

DATE	PROJ NUMBER	NO.	PROJ NAME	SCALE
2/21/2017	01000002	08	HAMPTON INN & SUITE DUBLIN RIVERVIEW Dublin, Ohio	1/8" = 1'-0"

FIRETRUCK TURNING RADIUS OPTION 2


U.S. RTE.
 (S.H. 48 SEC. DUBLIN BRIDGE & APPROX.)

BRIDGE STREET ~ VARIABLE WIDTH

A-Z002

TOTAL PARKING COUNT:
 64 GARAGE PARKING
 13 STREET PARKING
 5 TIMED PARKING/ LOADING

 82 TOTAL SPOTS

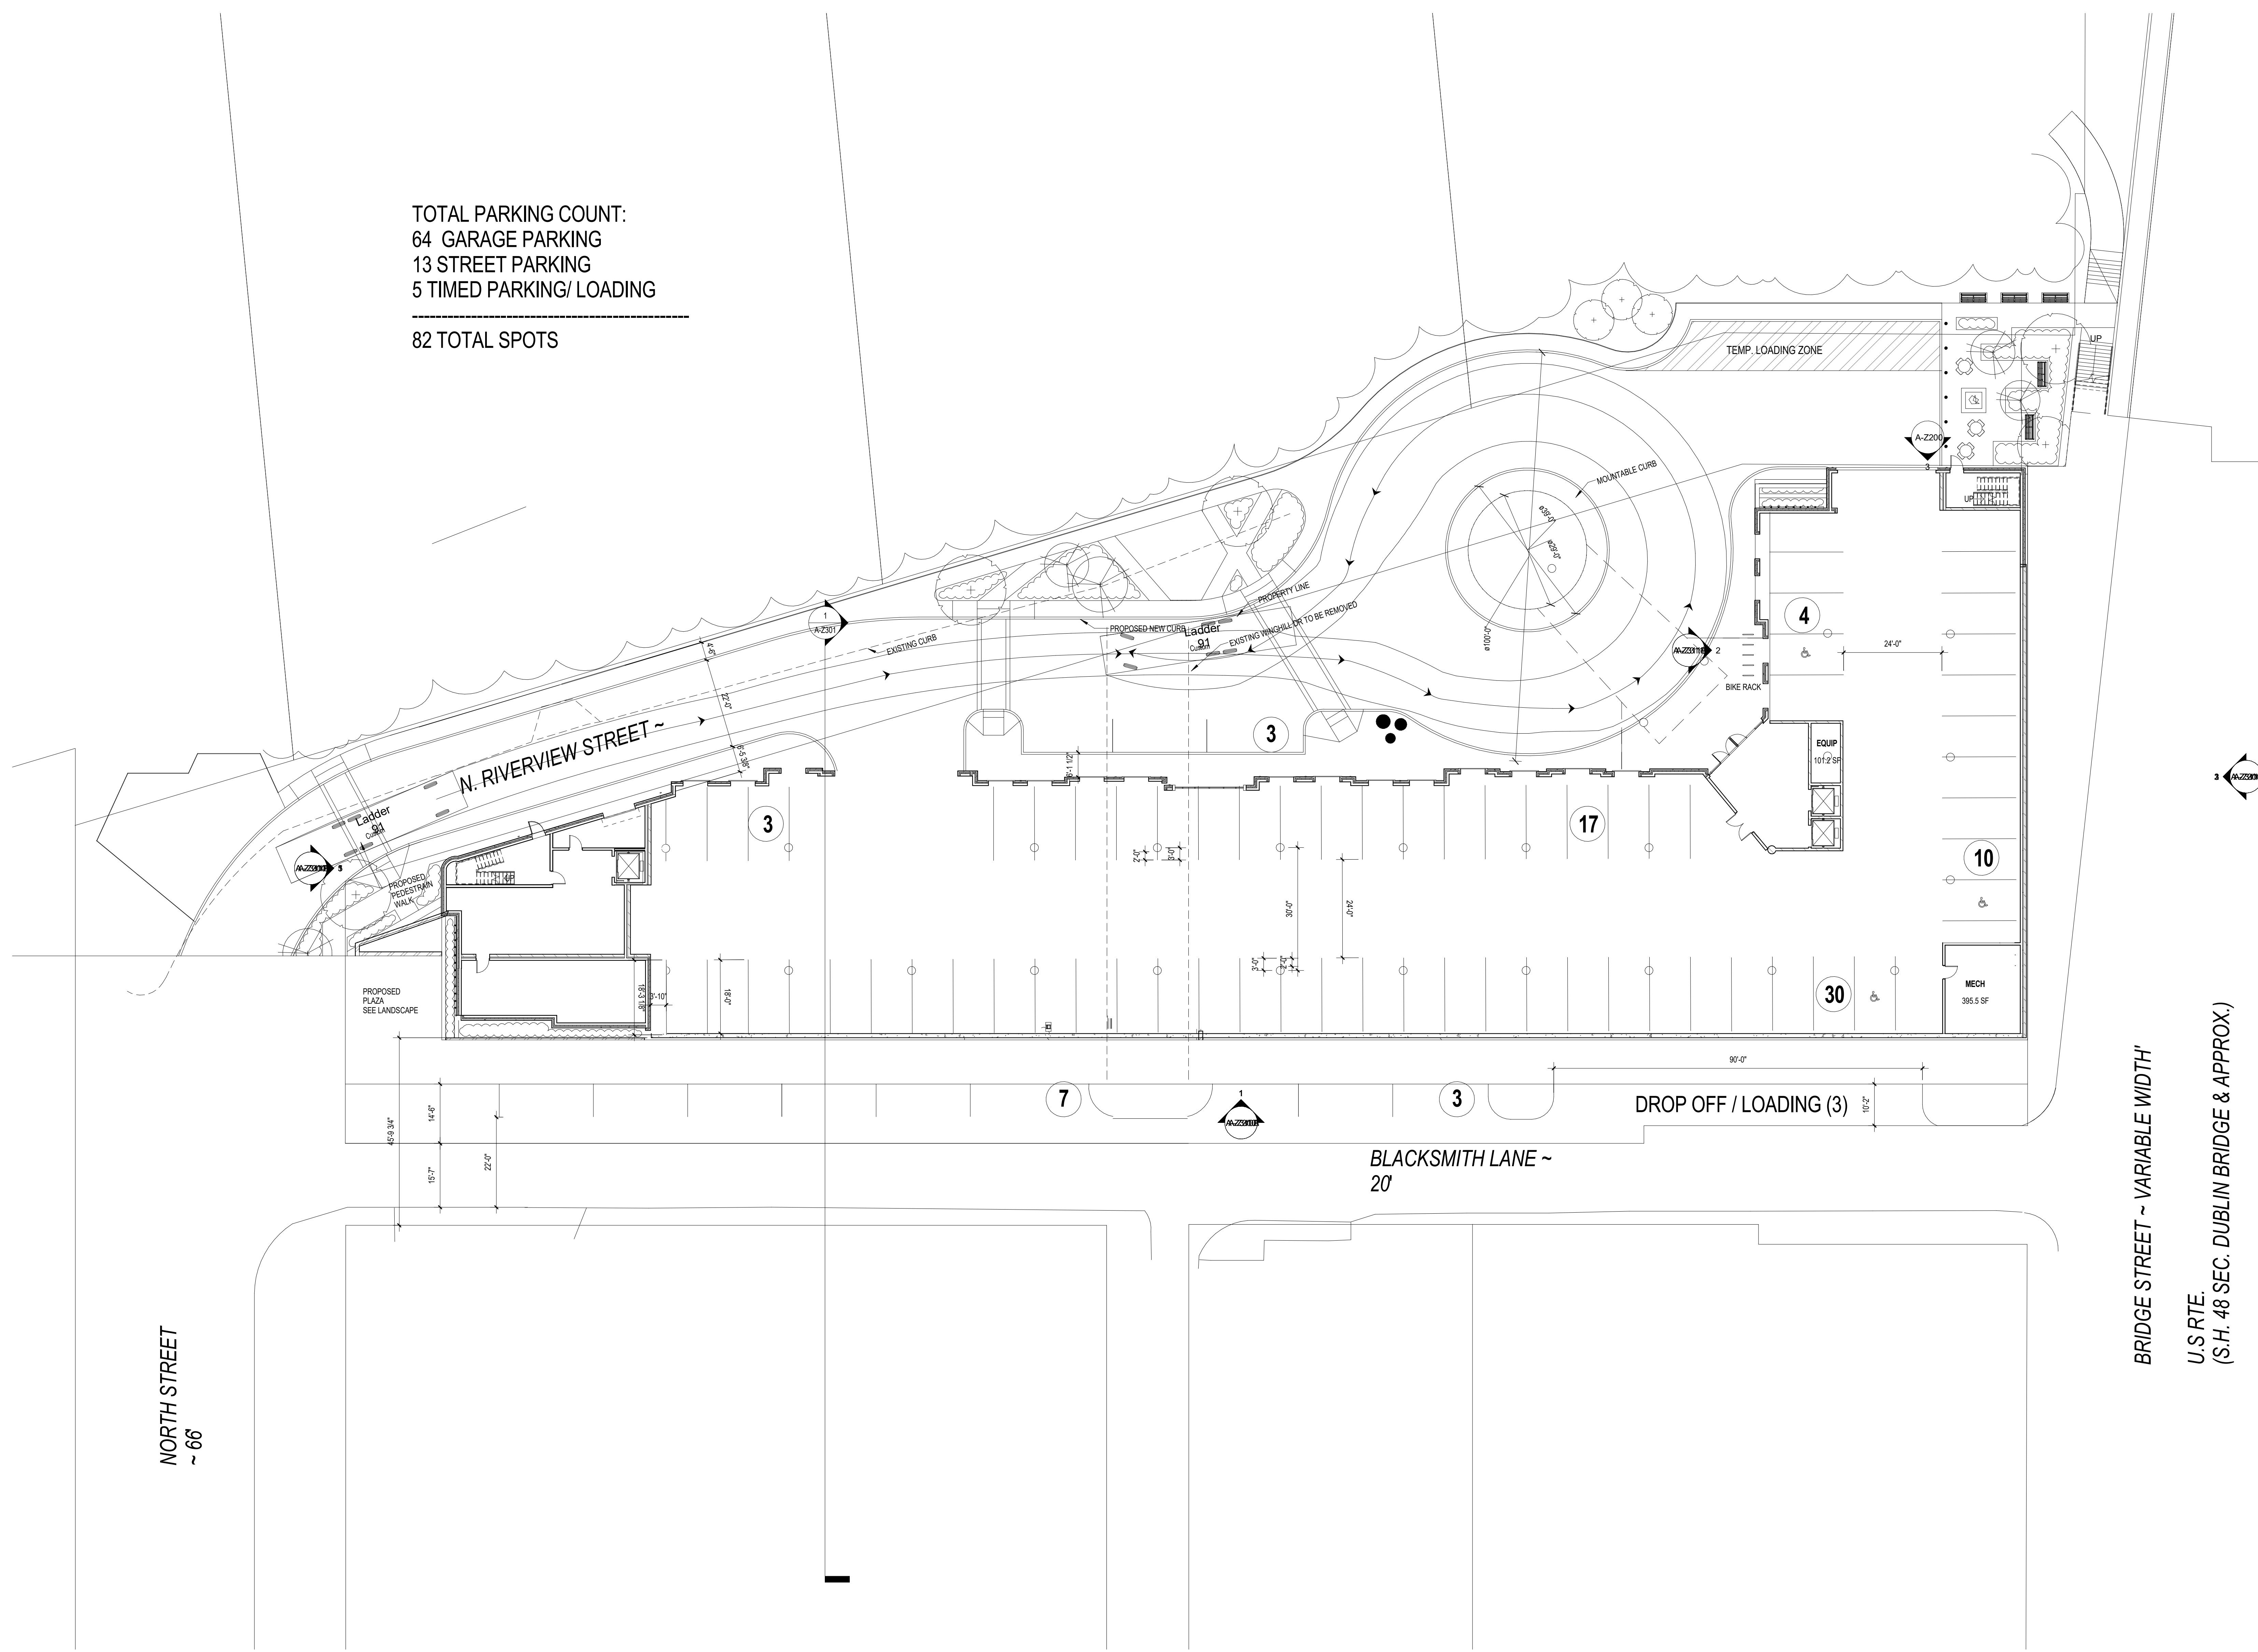

COPYRIGHT 2018 OHM ALL DRAWINGS AND WRITTEN MATERIALS APPEARING HEREIN CONSTITUTE THE ORIGINAL AND UNPUBLISHED WORK OF OHM AND THE SAME MAY NOT BE REPRODUCED, DISTRIBUTED, OR DISCLOSED WITHOUT PRIOR WRITTEN CONSENT OF OHM.

SEAL
PRELIMINARY - NOT FOR CONSTRUCTION


NO	DESCRIPTION	DATE

NO	DESCRIPTION

A-Z101

TOTAL PARKING COUNT:
 64 GARAGE PARKING
 13 STREET PARKING
 5 TIMED PARKING/ LOADING (See A-Z102 FOR STREET LEVEL PARKING)

82 TOTAL SPOTS

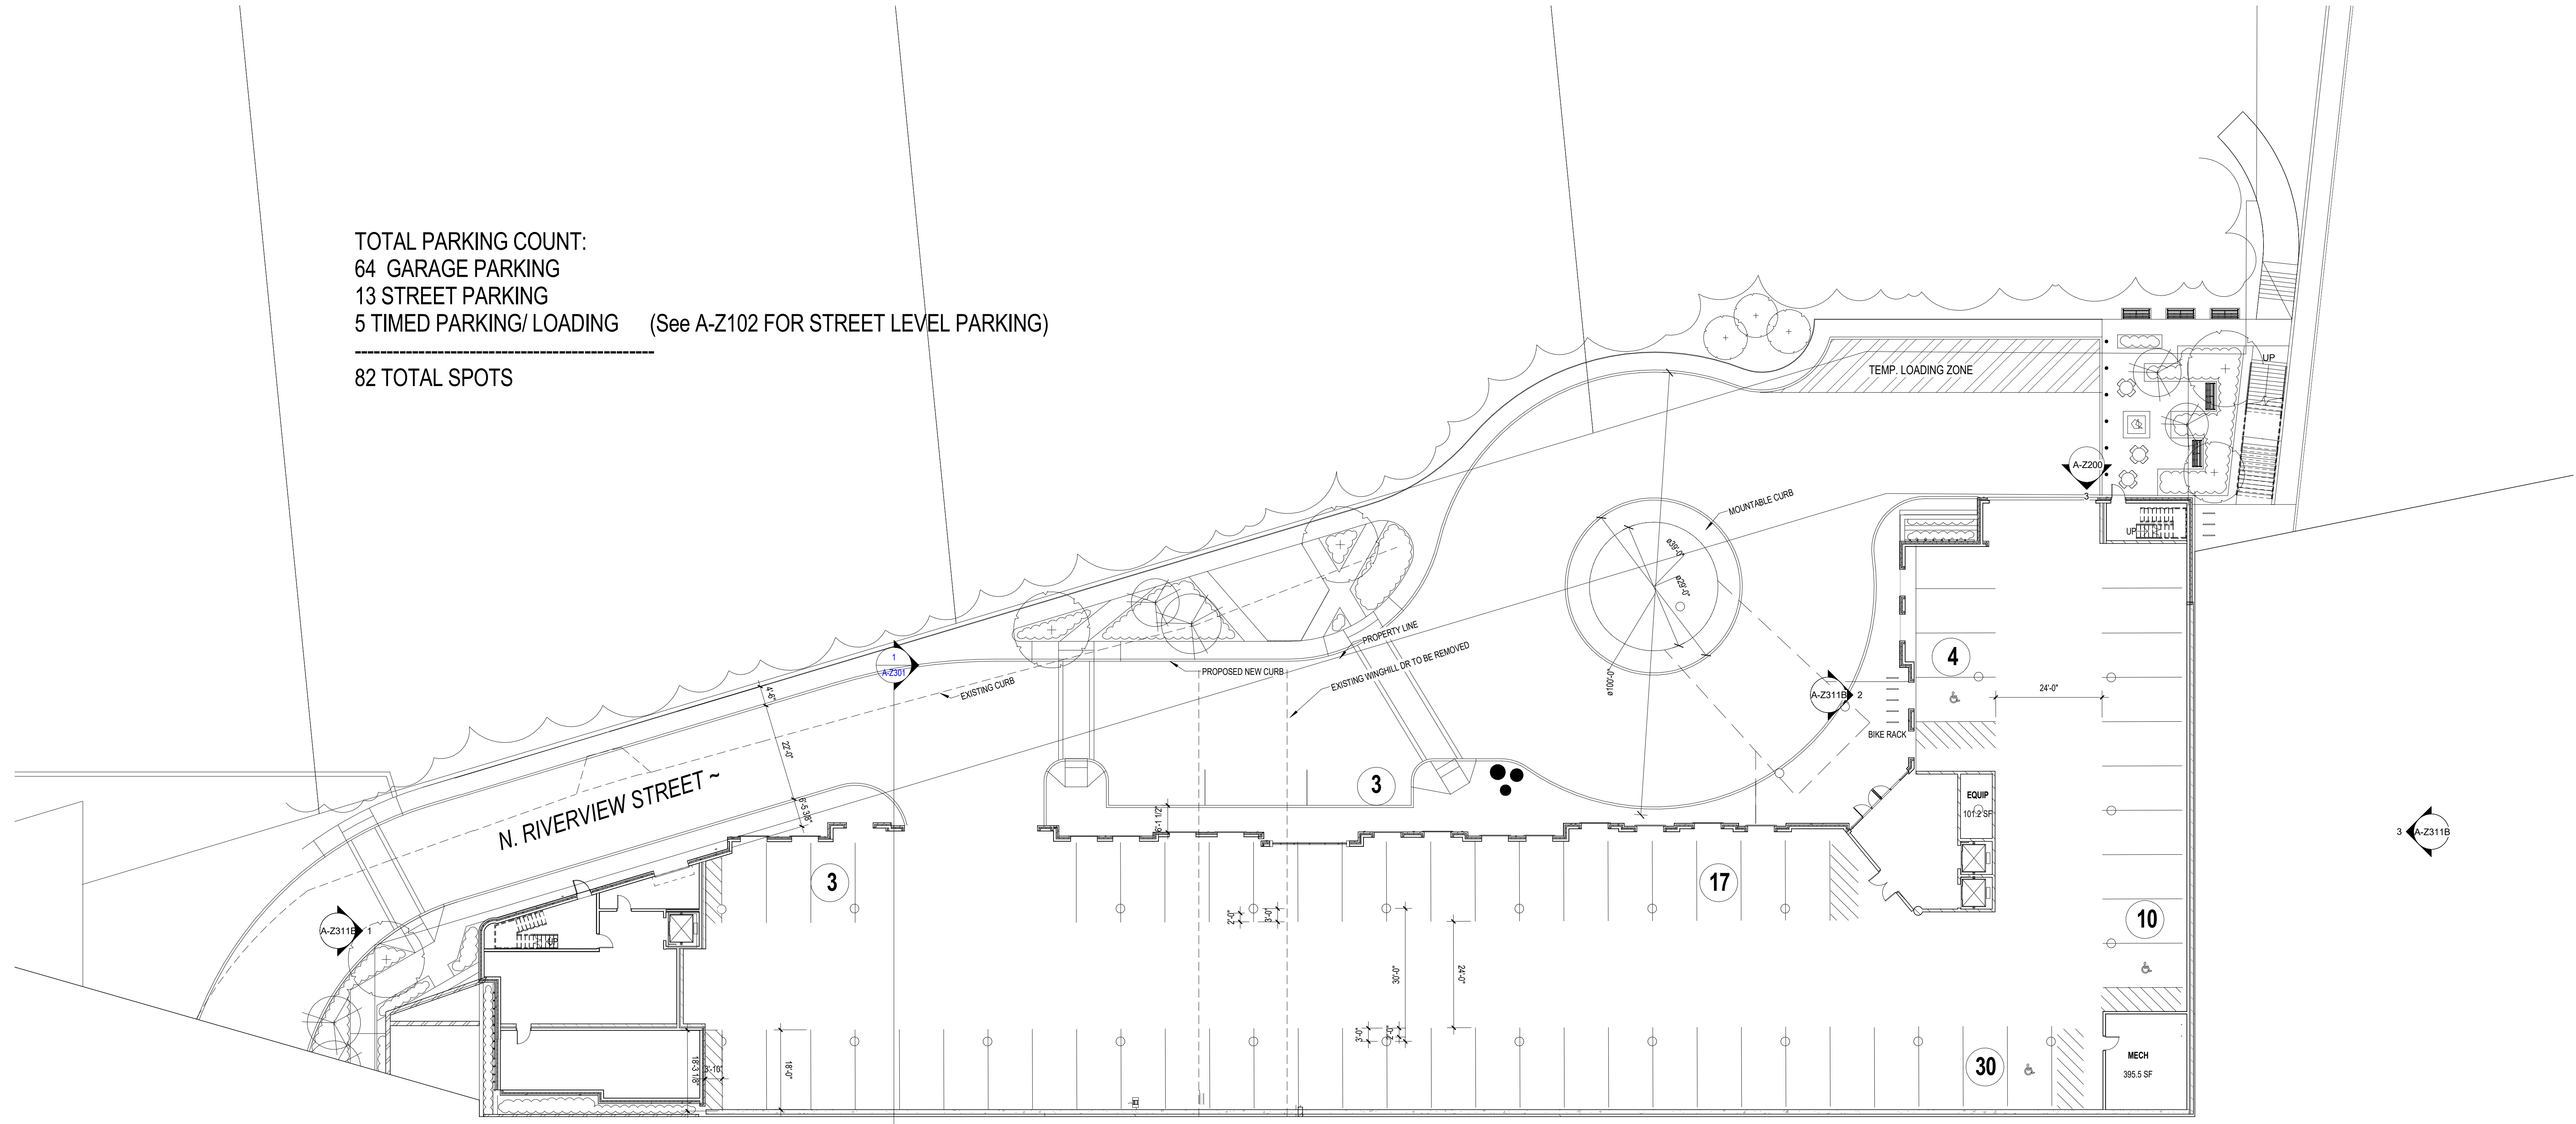

1 Ground Floor
 1/16" = 1'-0"

2/21/2017 2:00:26 PM

COPYRIGHT 2018 OHM ALL DRAWINGS AND WRITTEN MATERIALS APPEARING HEREIN CONSTITUTE THE ORIGINAL AND UNPUBLISHED WORK OF OHM AND THE SAME MAY NOT BE REPRODUCED, COPIED, DISTRIBUTED, OR DISCLOSED WITHOUT PRIOR WRITTEN CONSENT OF OHM.

GROUND FLOOR PLAN

**HAMPTON INN & SUITE
 DUBLIN RIVERVIEW
 Dublin, Ohio**

DATE: 2/21/2017
 PROJECT: 01000002
 ARCH: A/Arch
 DES: DB

SCALE: 1/16" = 1'-0"

NO.

DESCRIPTION

DATE

SEAL
PRELIMINARY - NOT FOR CONSTRUCTION

NO	DESCRIPTION	DATE


DATE	PROJECT NUMBER	NO.	SCALE
2/21/2017	01000003	Arch	1/8" = 1'-0"

**HAMPTON INN & SUITE
 DUBLIN RIVERVIEW
 Dublin, Ohio**

FIRST FLOOR PLAN

A-Z102

COPYRIGHT 2016 OHM ALL DRAWINGS AND WRITTEN MATERIALS APPEARING HEREIN CONSTITUTE THE ORIGINAL AND UNPUBLISHED WORK OF OHM AND THE SAME MAY NOT BE REPRODUCED, DISTRIBUTED, OR DISCLOSED WITHOUT PRIOR WRITTEN CONSENT OF OHM

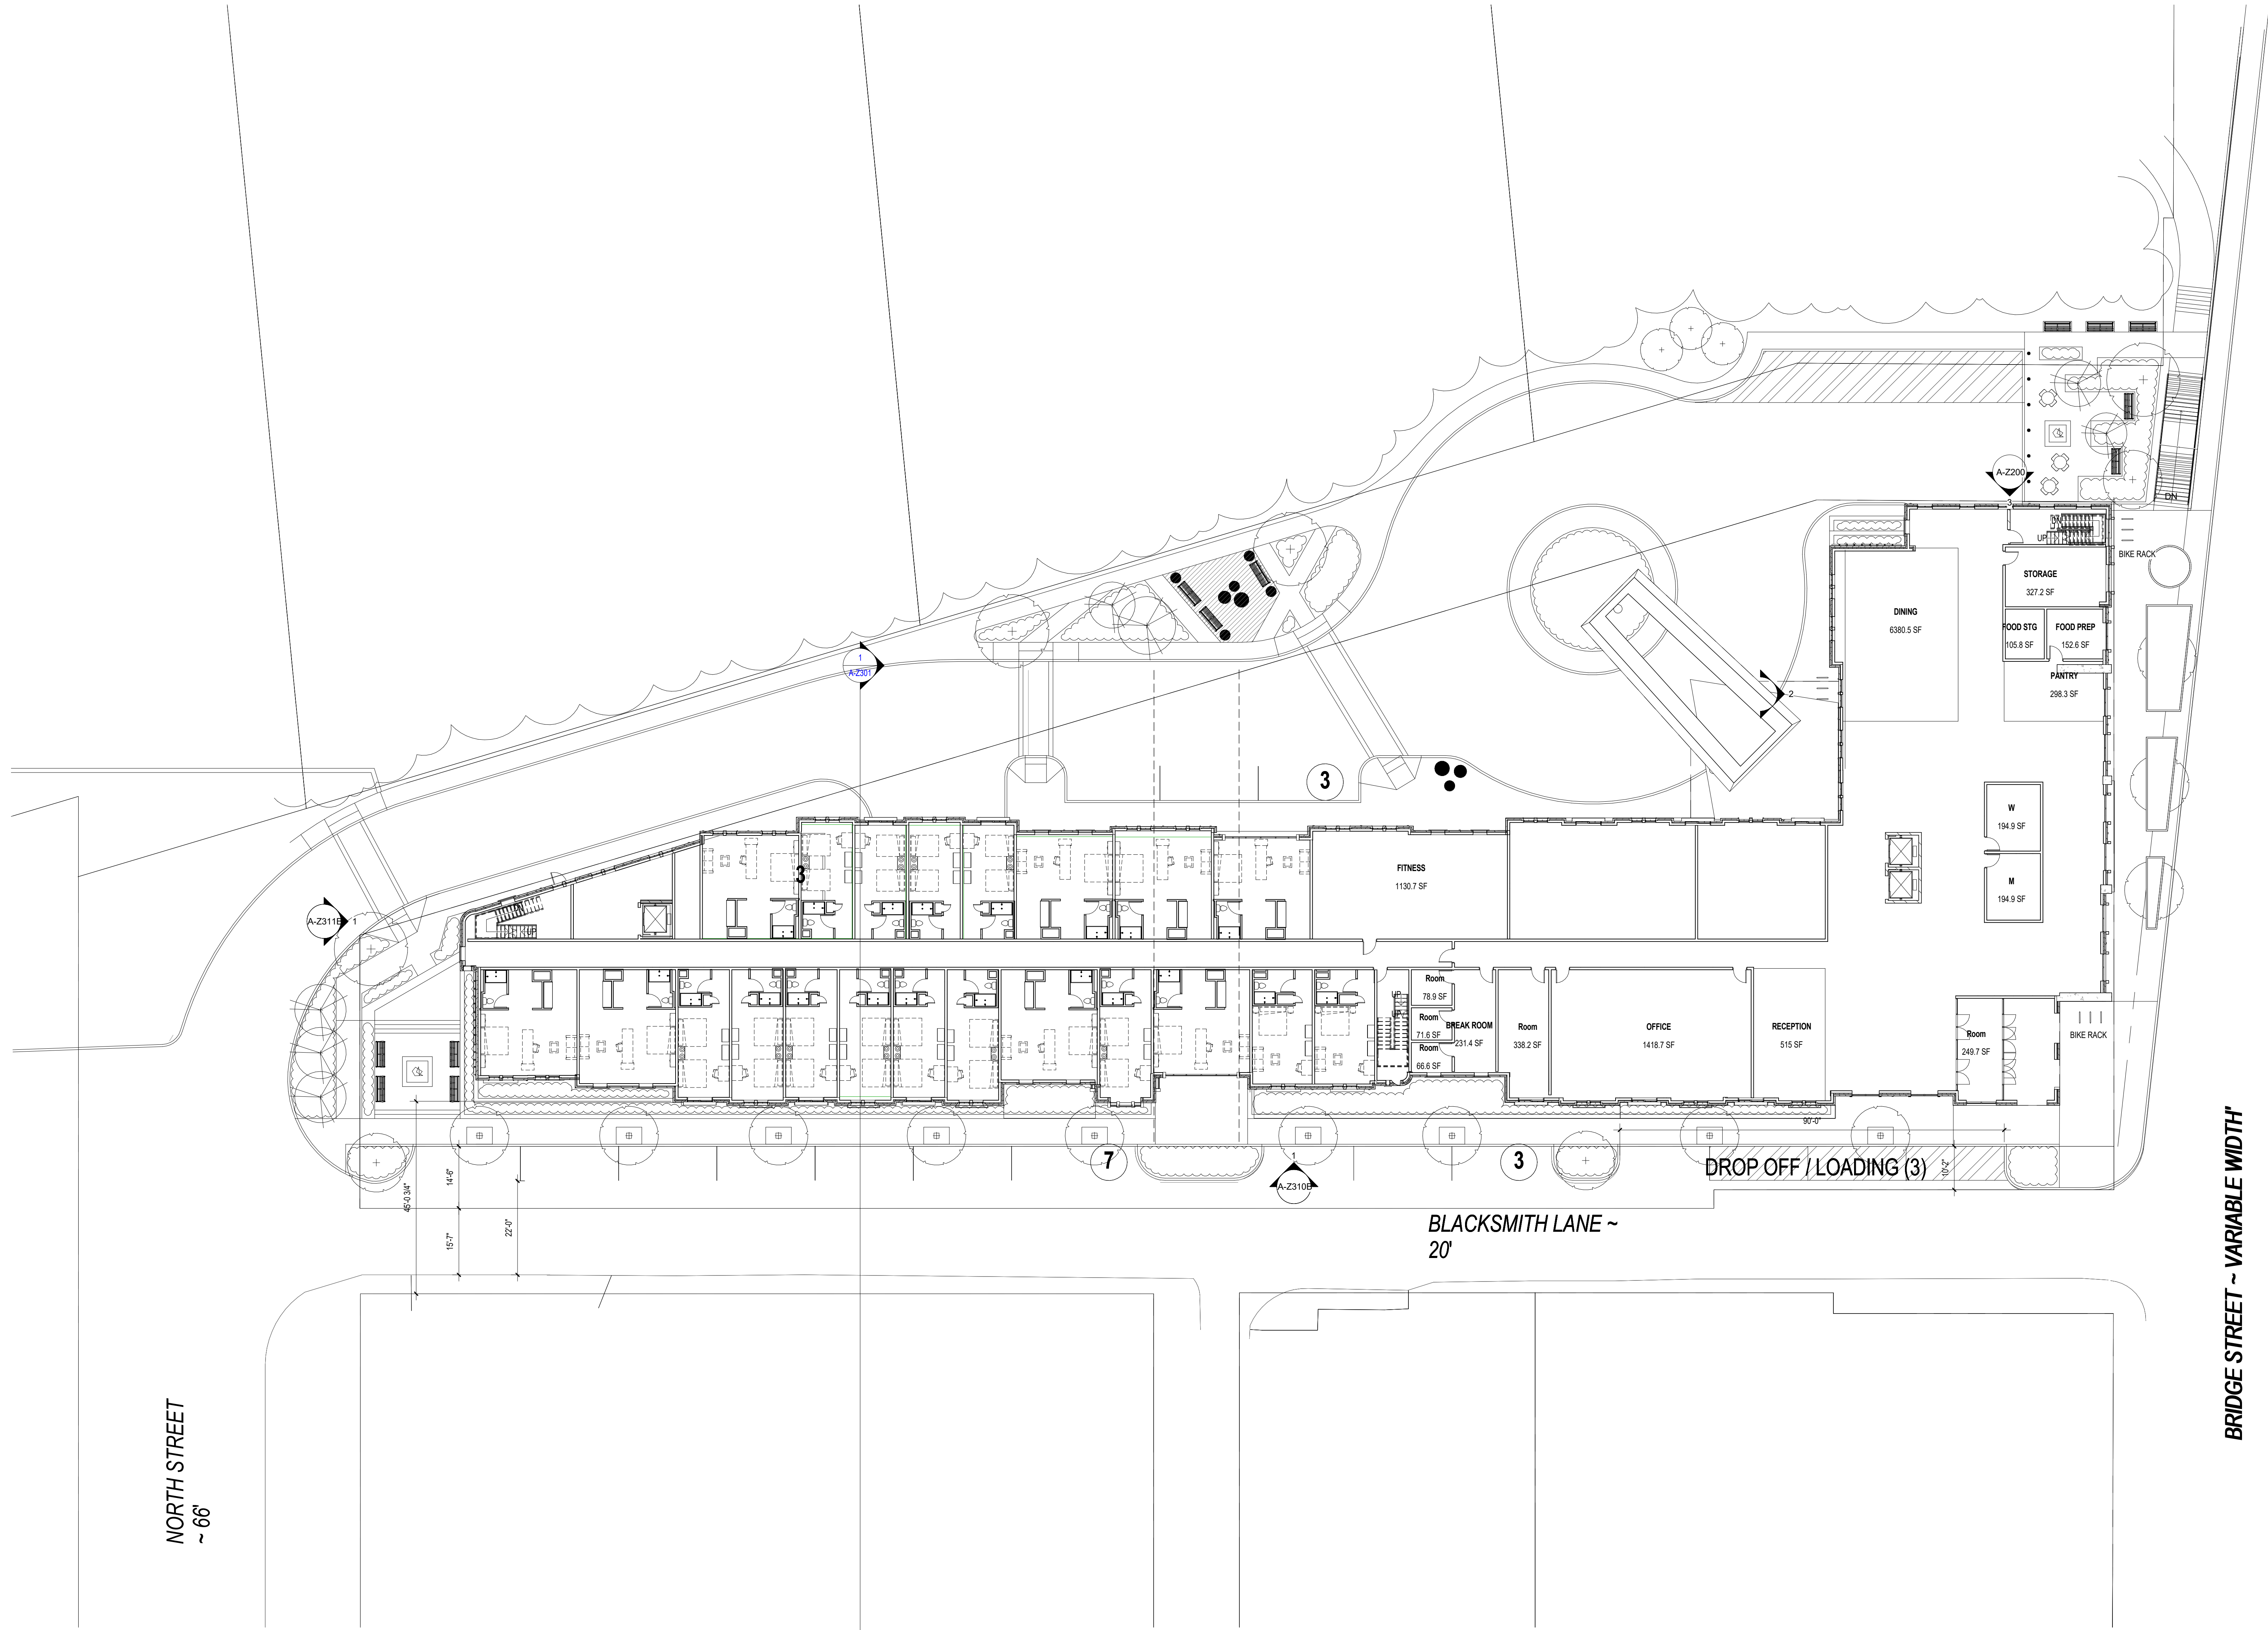

NORTH STREET
 ~ 66'

1 First Floor
 1/16" = 1'-0"

BLACKSMITH LANE ~
 20'

BRIDGE STREET ~ VARIABLE WIDTH
 U.S. RTE.
 (S.H. 48 SEC. DUBLIN BRIDGE & APPROX.)

DROP OFF / LOADING (3)

2/21/2017 2:00:29 PM



Top of Parapet 852'-8"
 Roof level 848'-8"
 Third Floor 839'-0"
 Second Floor 828'-4"
 First Floor 815'-0"
 Ground Floor 804'-0"

PRELIMINARY - NOT FOR CONSTRUCTION

1 West Elevation
 3/32" = 1'-0"



Top of Parapet 852'-8"
 Roof level 848'-8"
 Third Floor 839'-0"
 Second Floor 828'-4"
 First Floor 815'-0"
 Ground Floor 804'-0"



Top of Parapet 852'-8"
 Roof level 848'-8"
 Third Floor 839'-0"
 Second Floor 828'-4"
 First Floor 815'-0"
 Ground Floor 804'-0"

2 SOUTH ELEVATION
 3/32" = 1'-0"

5 NORTH ELEVATION
 3/32" = 1'-0"



Top of Parapet 852'-8"
 Roof level 848'-8"
 Third Floor 839'-0"
 Second Floor 828'-4"
 First Floor 815'-0"
 Ground Floor 804'-0"

3 EAST ELEVATION
 3/32" = 1'-0"

DATE: 2/21/2017
 PROJECT: HAMPTON INN & SUITE
 DUBLIN RIVERVIEW
 Dublin, Ohio
 SHEET: A-Z200


EXTERIOR ELEVATIONS

COPYRIGHT 2016 OHM ALL DRAWINGS AND WRITTEN MATERIALS APPEARING HEREIN CONSTITUTE THE ORIGINAL AND UNPUBLISHED WORK OF OHM AND THE SAME MAY NOT BE DUPLICATED, DISTRIBUTED, OR DISCLOSED WITHOUT PRIOR WRITTEN CONSENT OF OHM


2/21/2017 2:00:57 PM

SEAL
PRELIMINARY - NOT FOR CONSTRUCTION

NO. DESCRIPTION DATE

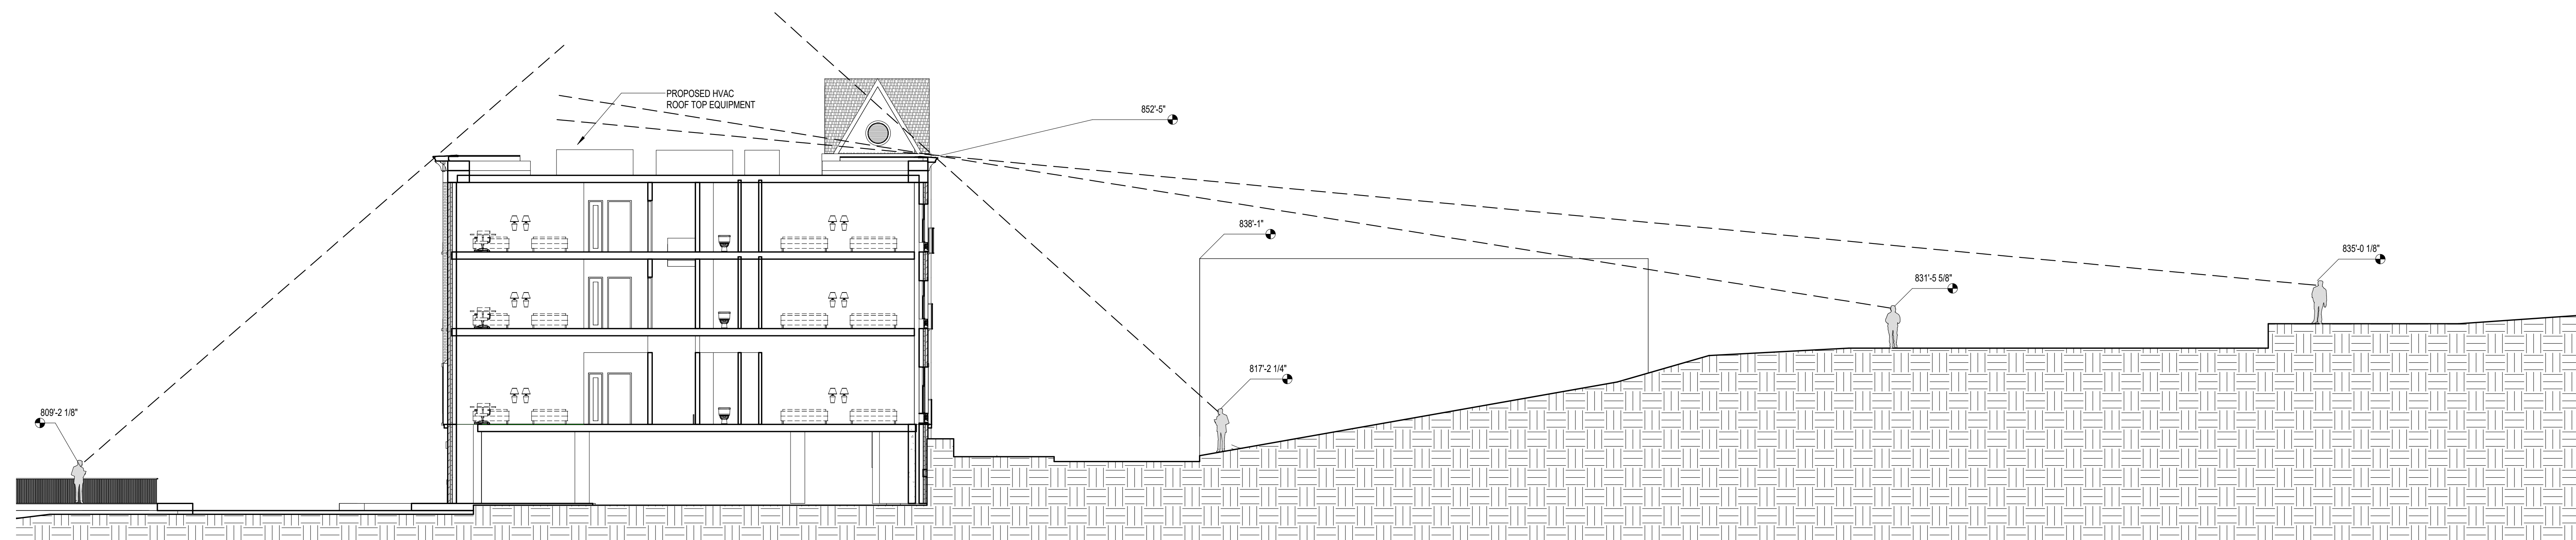

1 BUILDING SECTION
 3/32" = 1'-0"

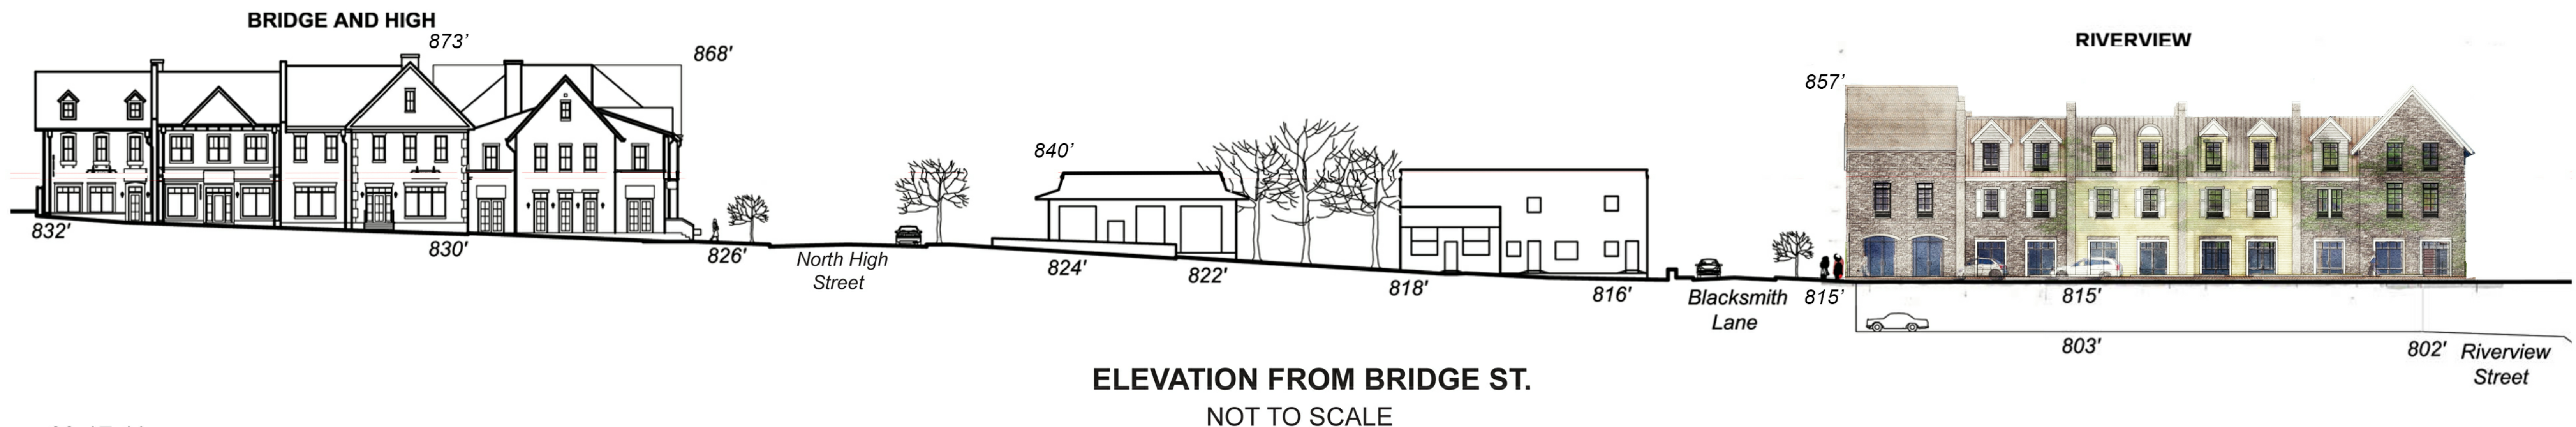

ELEVATION FROM BRIDGE ST.
 NOT TO SCALE



BRIDGE STREET AND BLACKSMITH LANE

NORTH RIVERVIEW | DUBLIN, OH





NORTH STREET

NORTH RIVERVIEW | DUBLIN, OH





BRIDGE STREET & N. RIVERVIEW

NORTH RIVERVIEW | DUBLIN, OH

