




PROPOSED GARAGE ADDITION  
FIRST FLOOR PLAN  
SCALE: 1/4" = 1'-0"

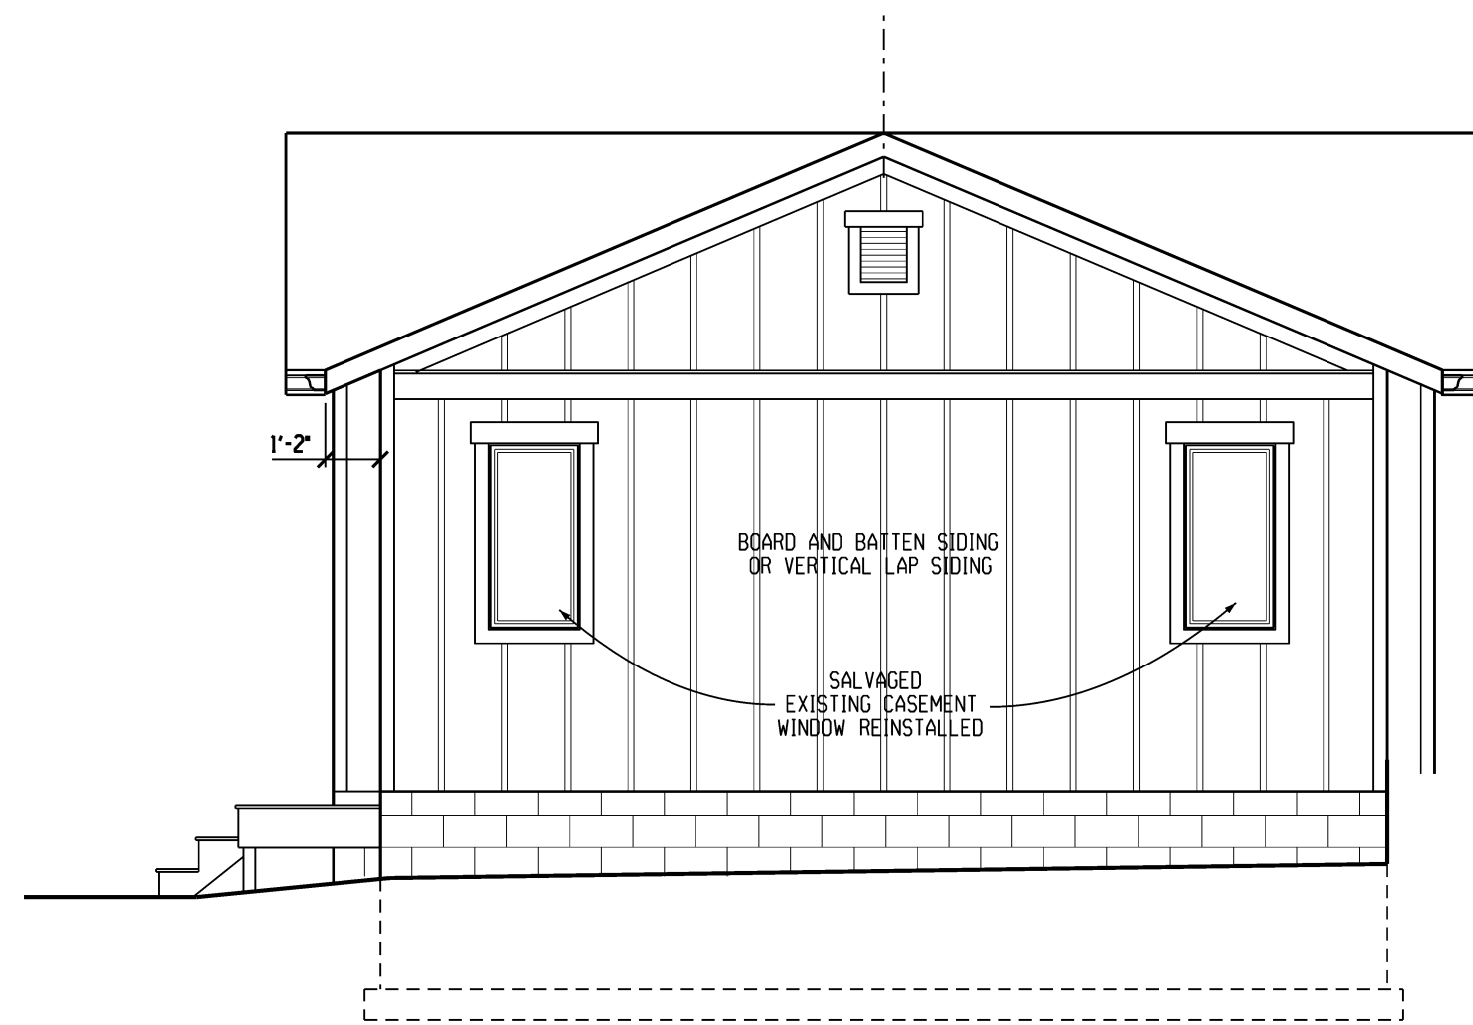


NORTH  
ELEVATION  
SCALE: 1/4" = 1'-0"

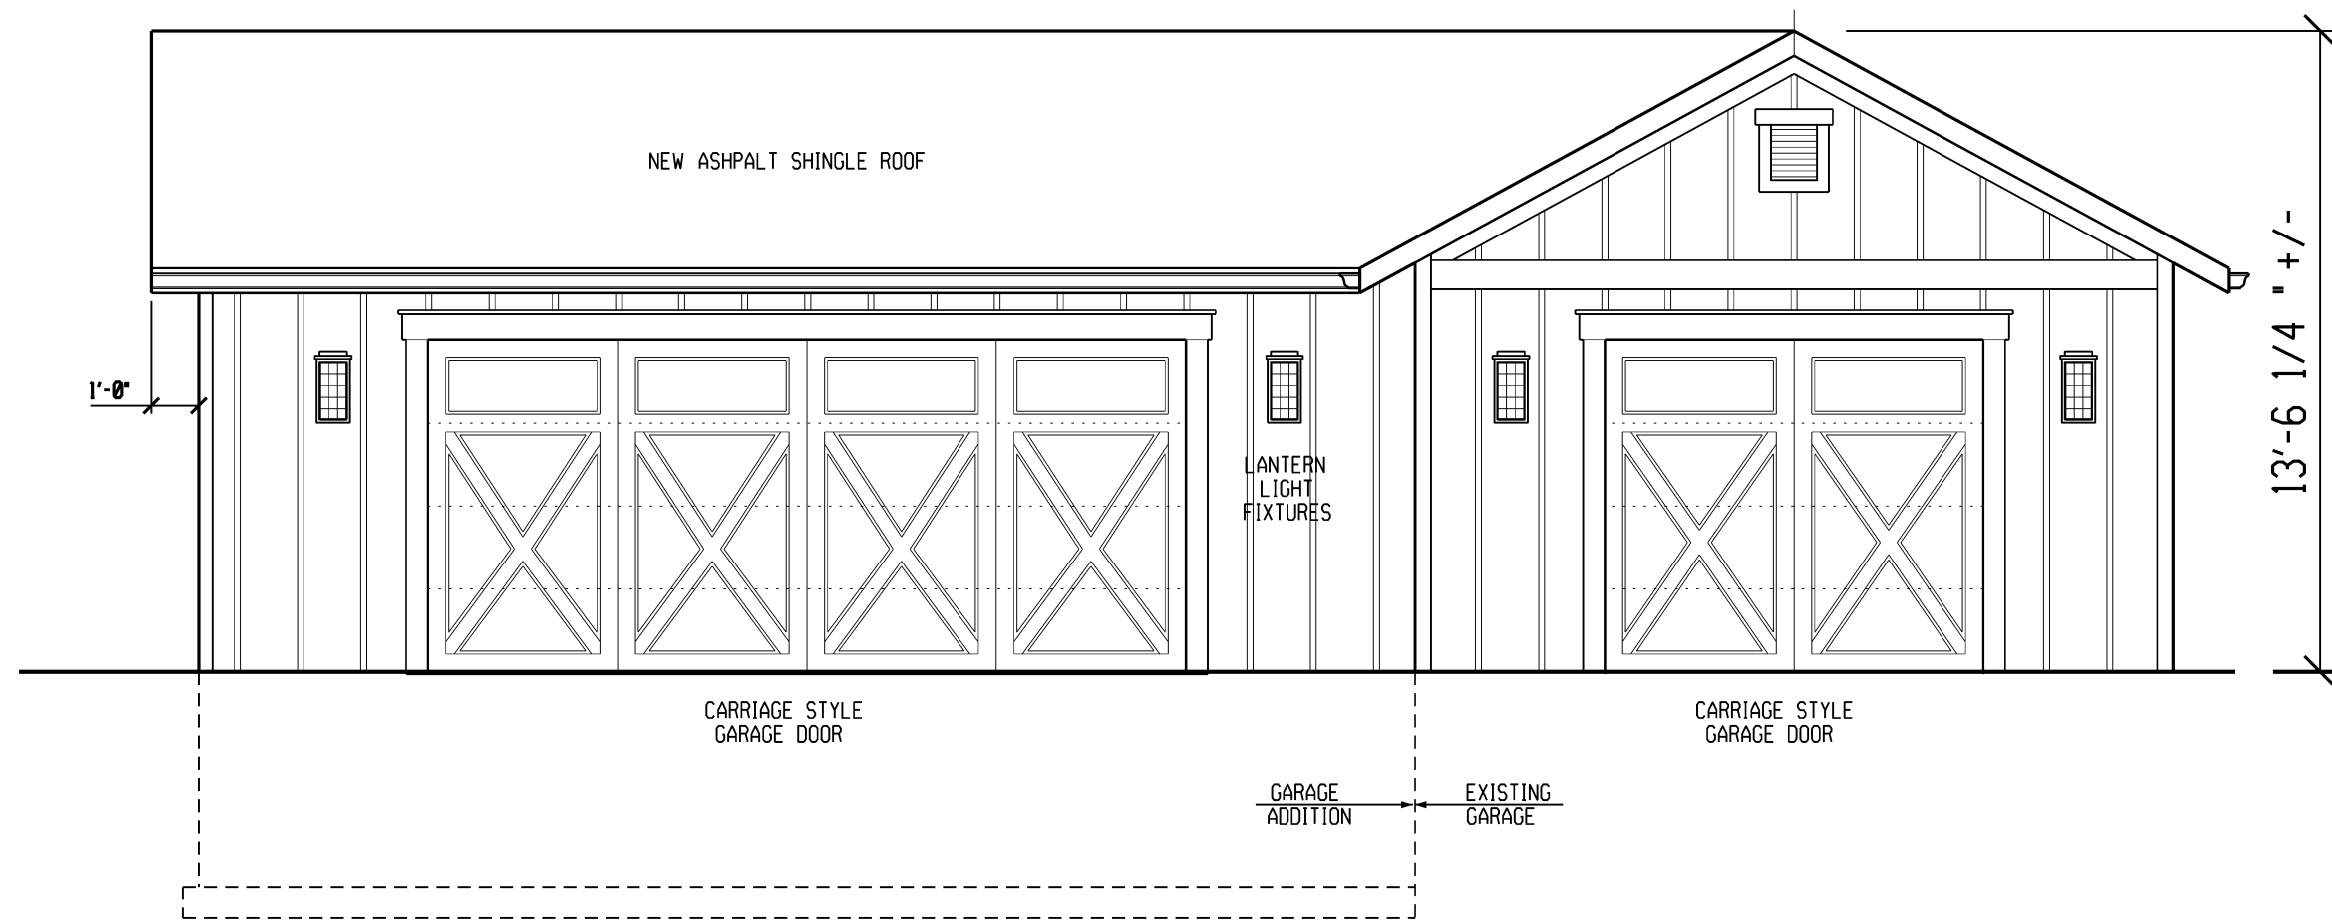


WEST  
ELEVATION  
SCALE: 1/4" = 1'-0"

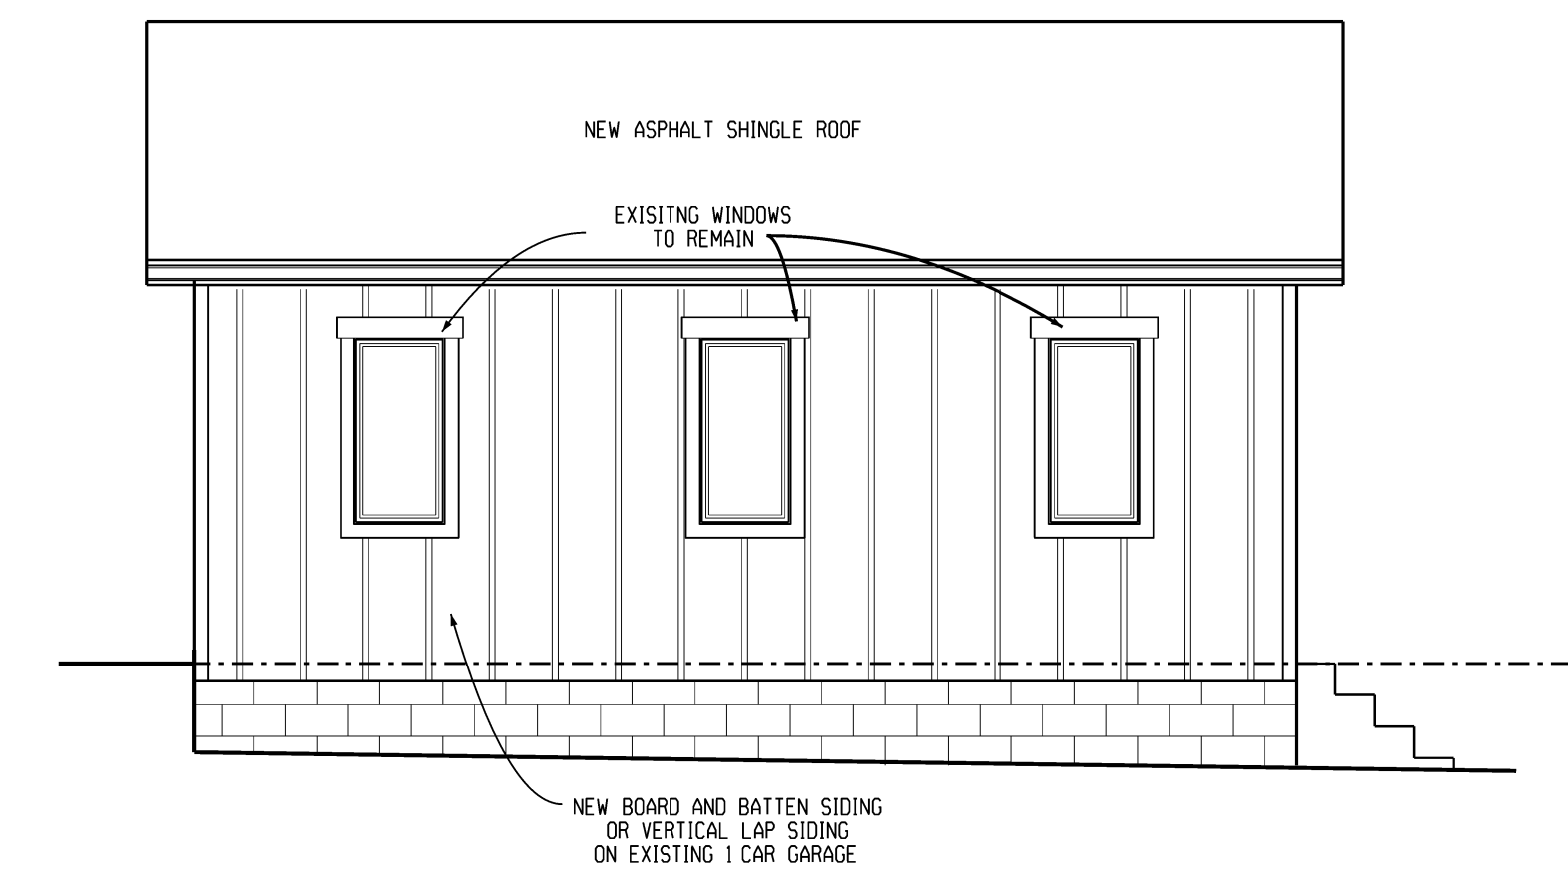

SOUTH  
ELEVATION  
SCALE: 1/4" = 1'-0"

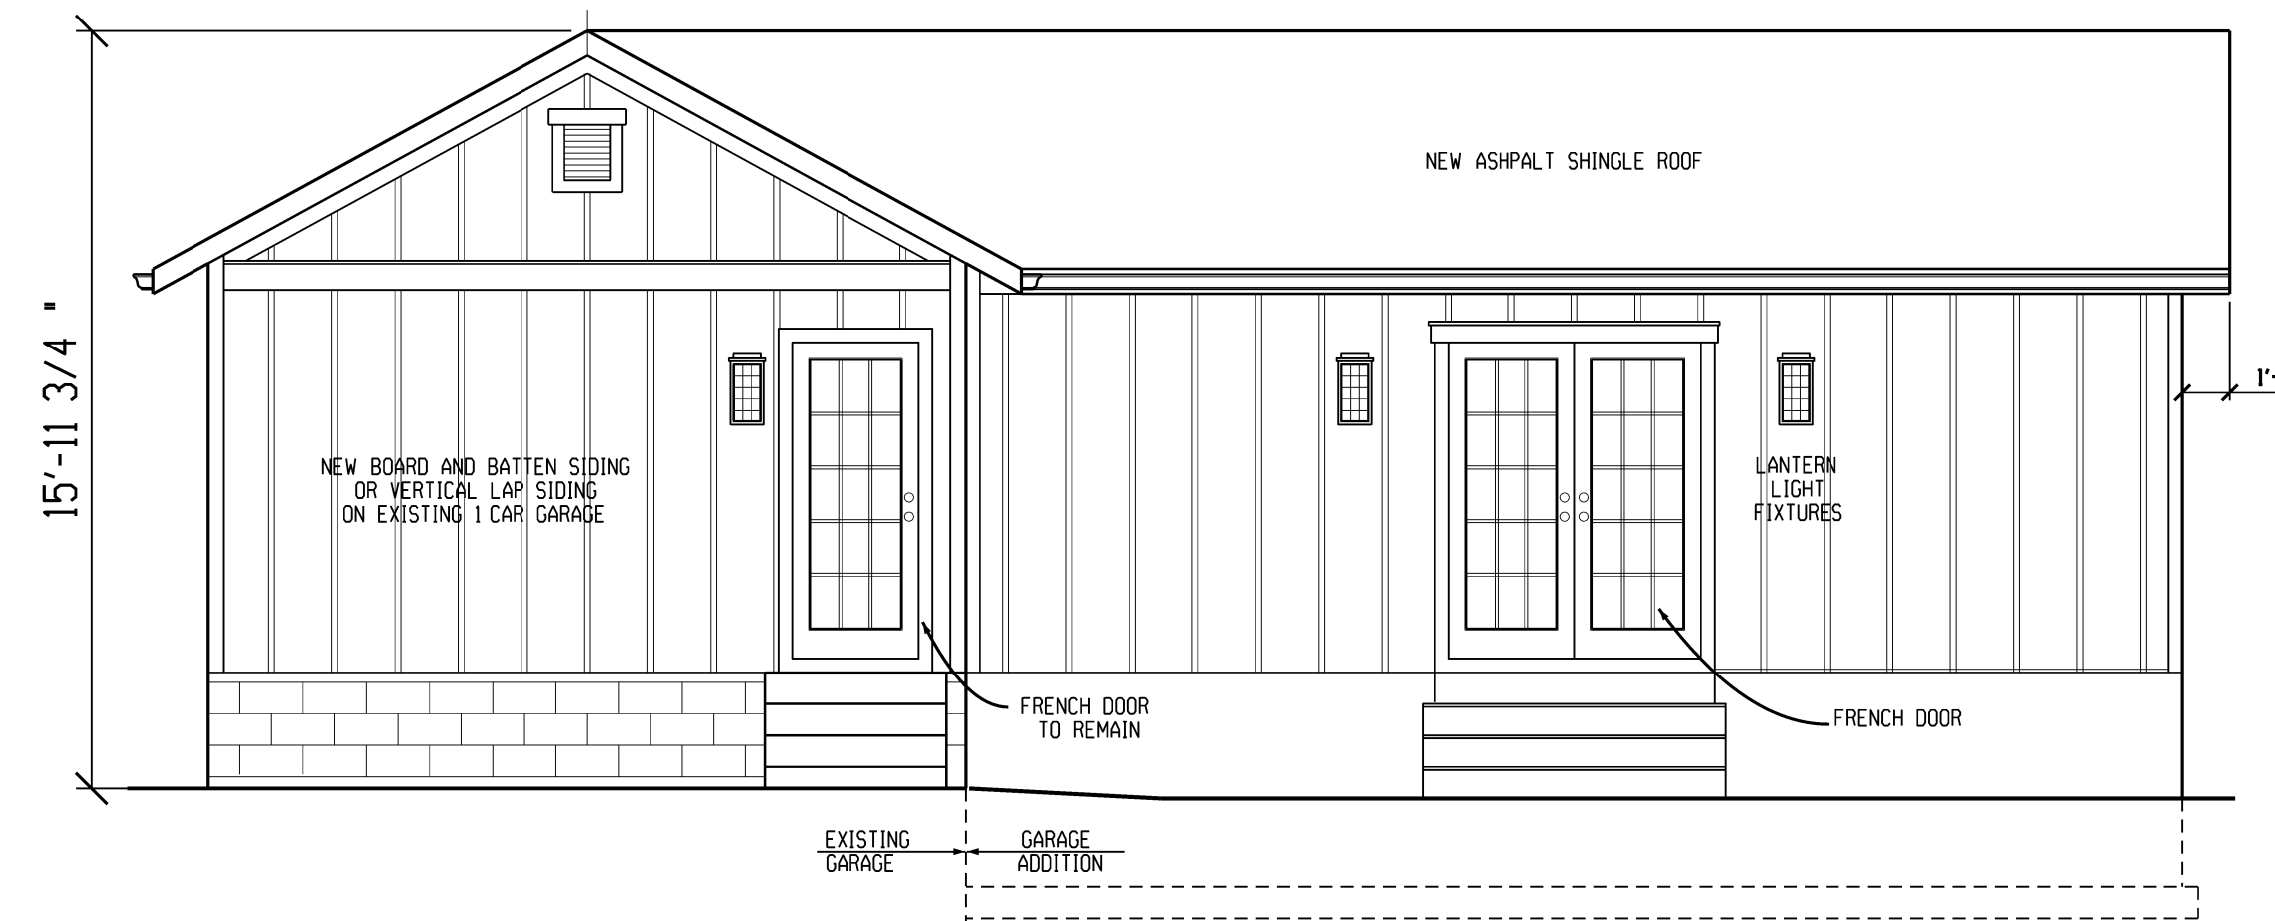

EAST  
ELEVATION  
SCALE: 1/4" = 1'-0"

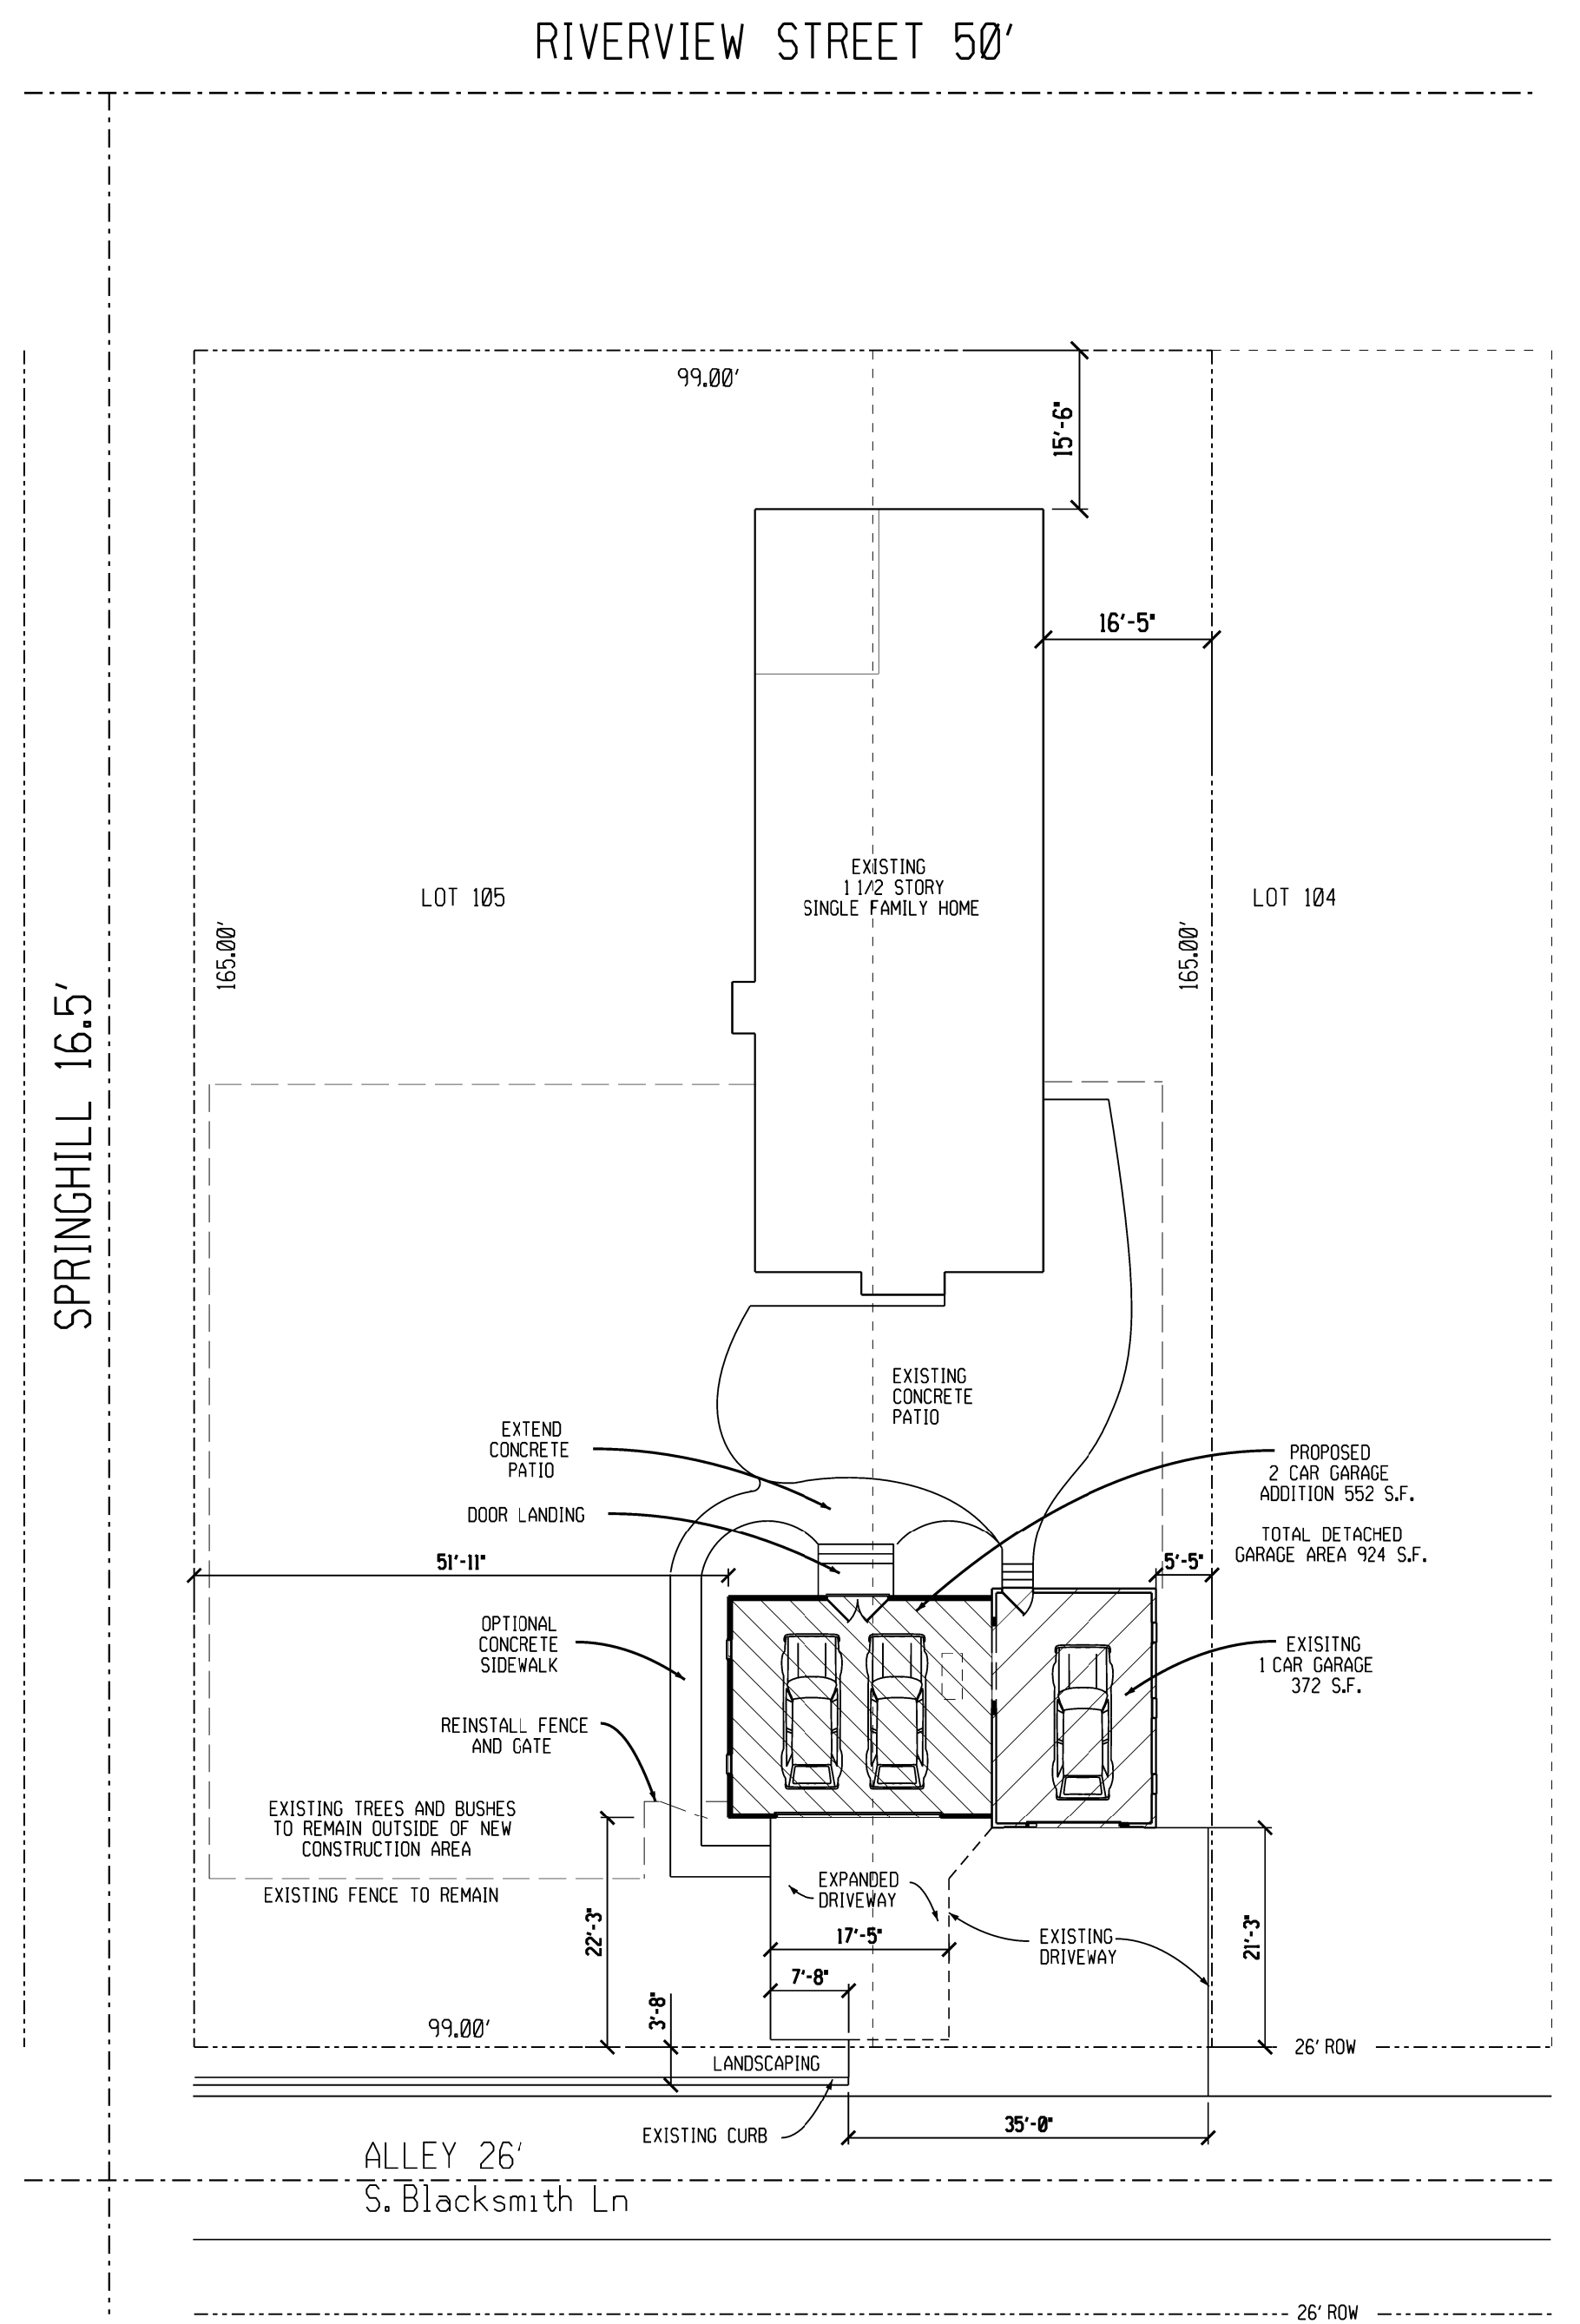

PROPOSED SITE PLAN  
SCALE: 1/16" = 1'-0"



FINISH LINE BUILDING INC.	
DESIGN - CUSTOM BUILD - REMODEL	
614-734-9886	
SUITE # 300	
6295 MAXTOWN RD	
WESTERVILLE, OHIO 43082	
FINISHLINEBUILDING.COM	
DESCRIPTION	DATE
PERMIT SET	
BID SET	
DESIGN	09-30-19
ADDITIONS AND RENOVATIONS TO THE:	
THE	
KNE RESIDENCE	
55 S. RIVERVIEW ST.	
DUBLIN, OHIO 43017	
DRAWN BY	JOB NUMBER
DSC	1921
PROPOSED FLOOR PLAN, SITE AND ELEVATIONS	A1.1