



SITE PLAN
NO SCALE

S High St


EXISTING/NEW
SIGN LOCATION

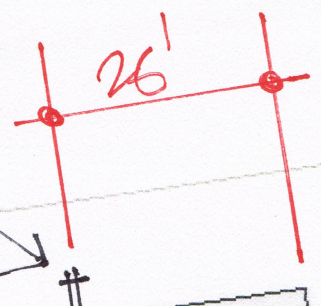

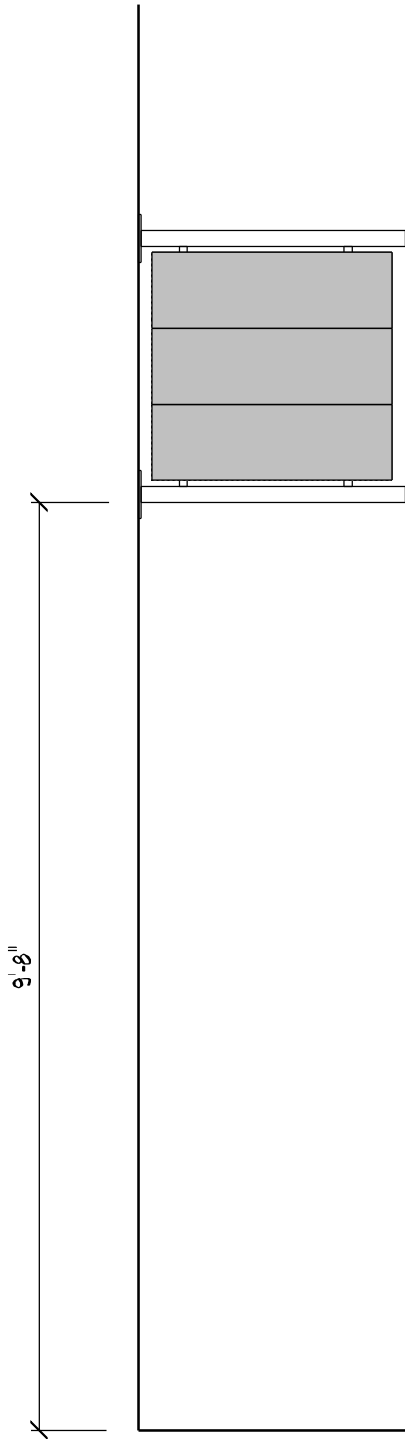



EXISTING

SCALE: 1/2" = 1'- 0"

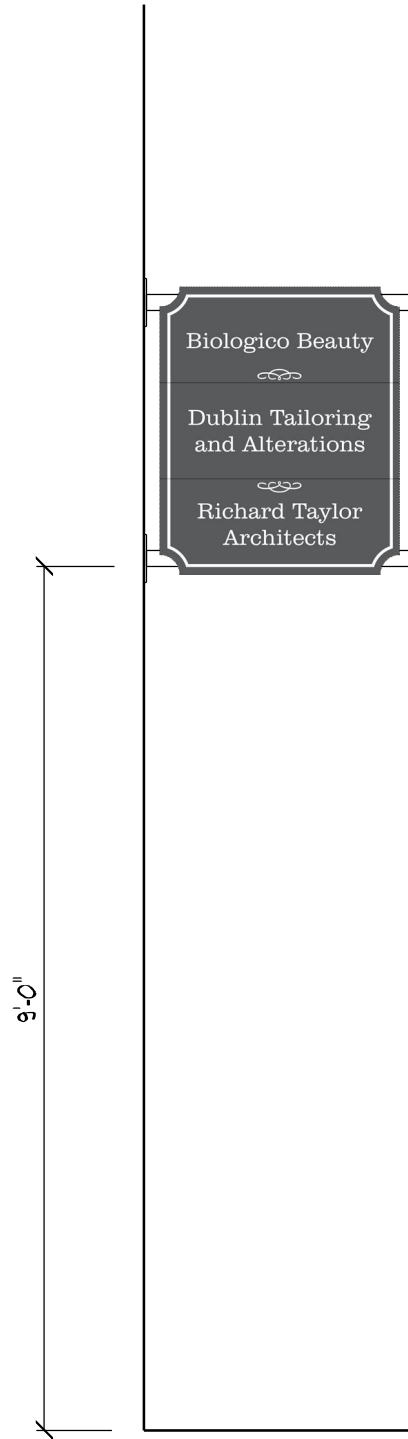

PROPOSED

SCALE: 1/2" = 1'- 0"

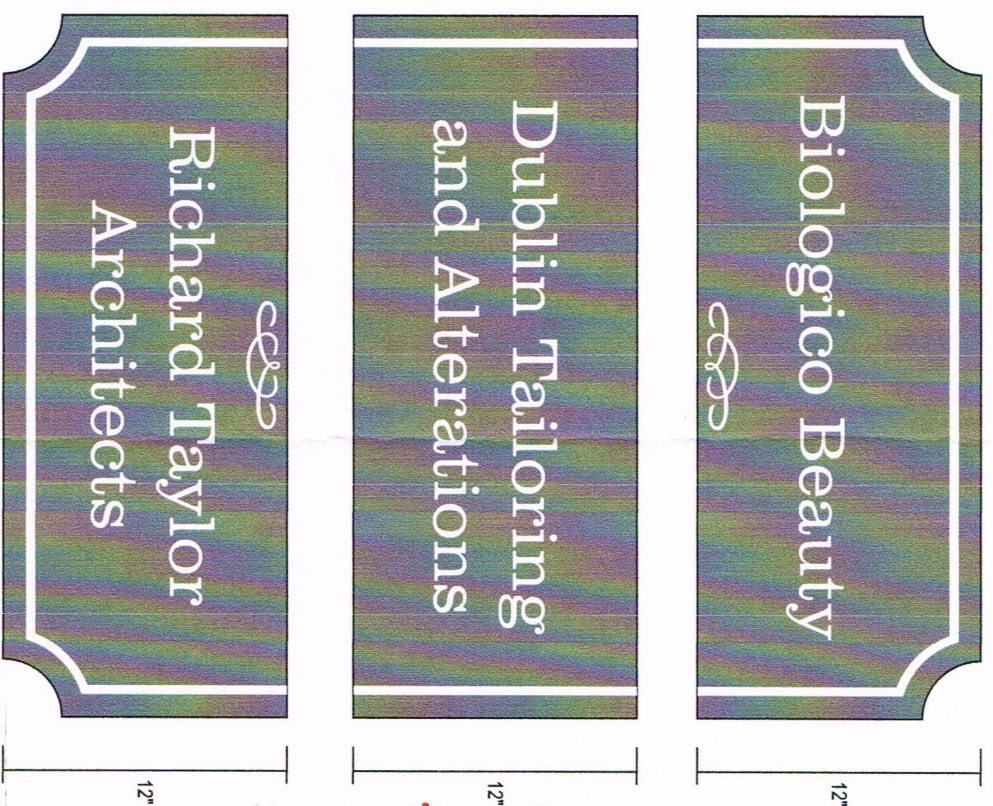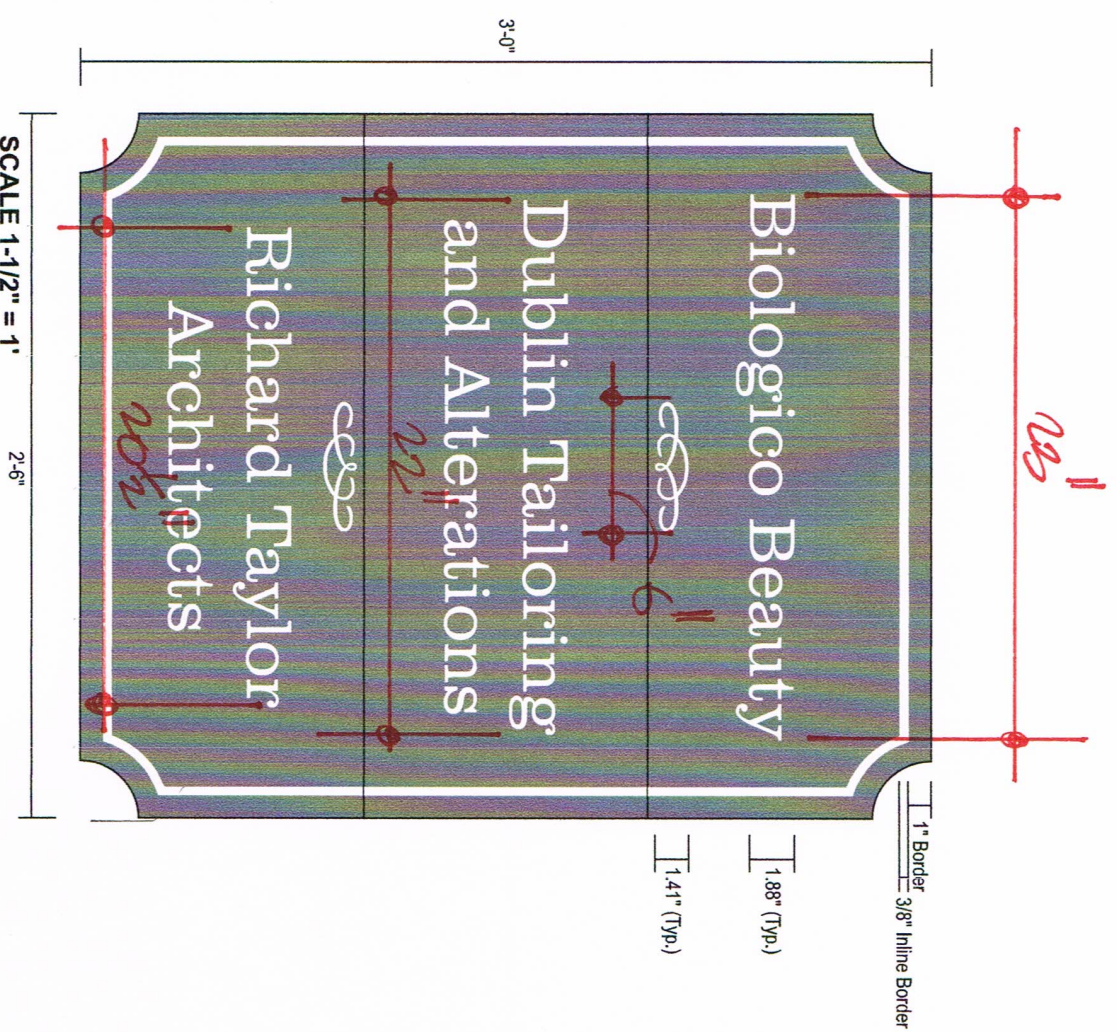

(2) S.F. HDU Sign Panels

1" THICK HIGH DENSITY URETHANE SIGN PANELS WITH CNC ROUTED IN COPY AND INLINE BORDER. EACH TENANT PANEL IS A SEPARATE PANEL, TO BE INSTALLED ON EXISTING BLADE SIGN BY CLIENT.

COLORS:
BACKGROUND - AMBER SLATE,
BENJAMIN MOORE CW 685
COPY & INLINE BORDER - CAPITOL WHITE,
BENJAMIN MOORE CW 10

NOTE: ALL SIGN COPY AND GRAPHICS TO BE CUT 1/2" DEEPER TO A DEPTH OF 1/2"

NOTE: TOTAL AREA OF SIGNAGE = 7.17 SF

© COPYRIGHT 2018 SIGNCOM, INC. • 527 WEST RICH STREET • COLUMBUS, OHIO 43215 • TEL: 614-228-9999 • FAX: 614-228-4326 • info@signcominc.com

Signcom
Design • Fabrication • Erection • Service

CLIENT APPROVAL _____ DATE _____
 PRODUCTION ART REQUIRED Colors on Printed Documents May Vary

PROJECT NAME RICHARD TAYLOR ARCHITECTS
LOCATION 48 S. HIGH ST.
CITY DUBLIN STATE OHIO ZIP 43017


REVISION _____

SALES CK _____ DATE 12-5-19
DESIGN RAF _____ SCALE Noted
SIZE 14 PROJECT # 19702

7.5 sq 2.75


24 sq ft 23.75 sq

47.49 sq

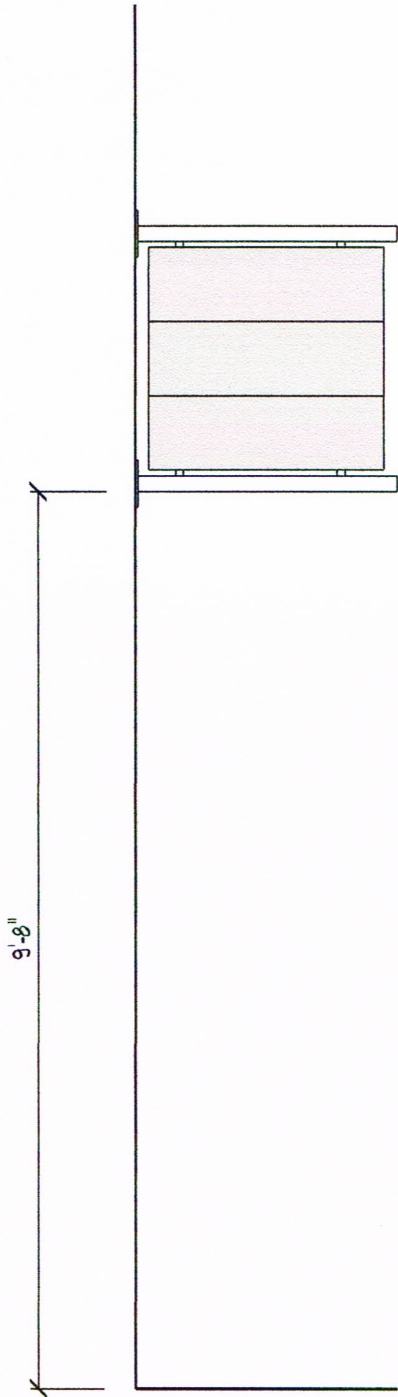


EXISTING

SCALE: 1/2" = 1'-0"

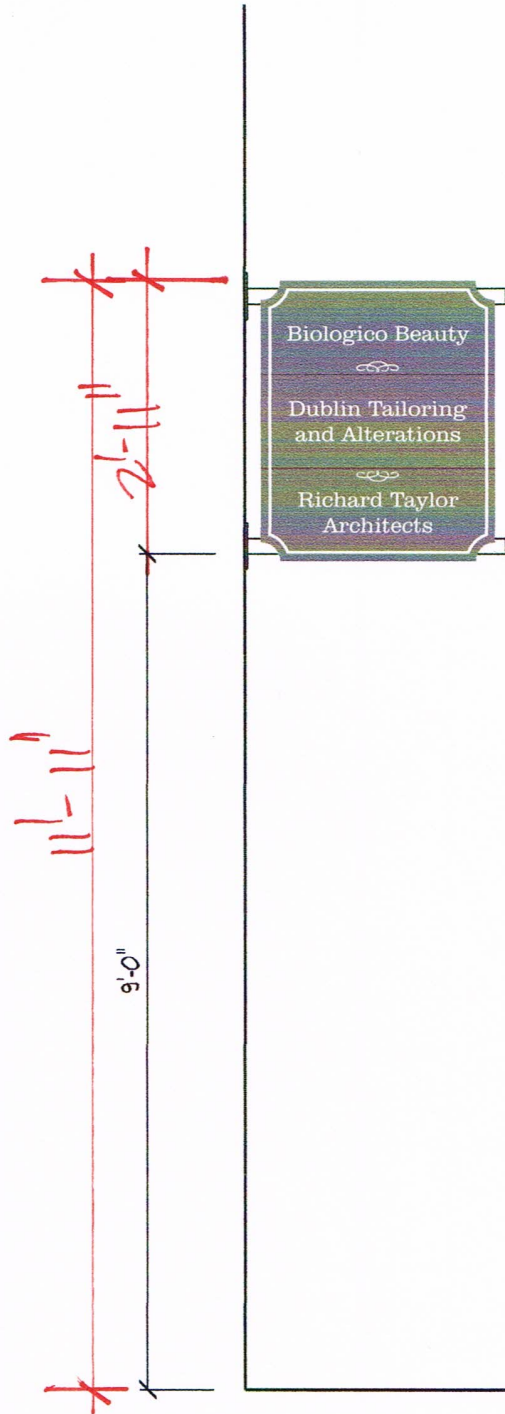


PROPOSED

SCALE: 1/2" = 1'-0"

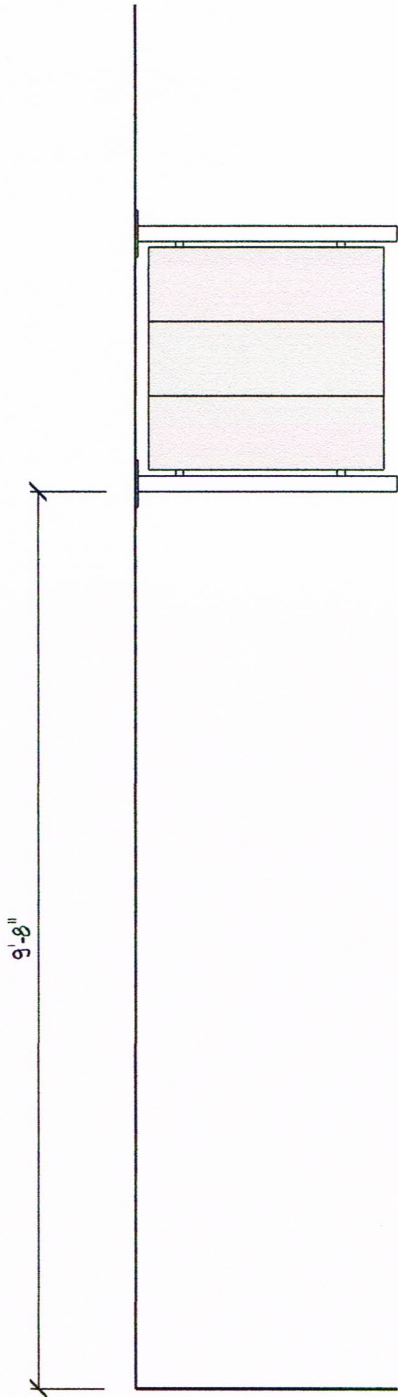



EXISTING

SCALE: 1/2" = 1'-0"

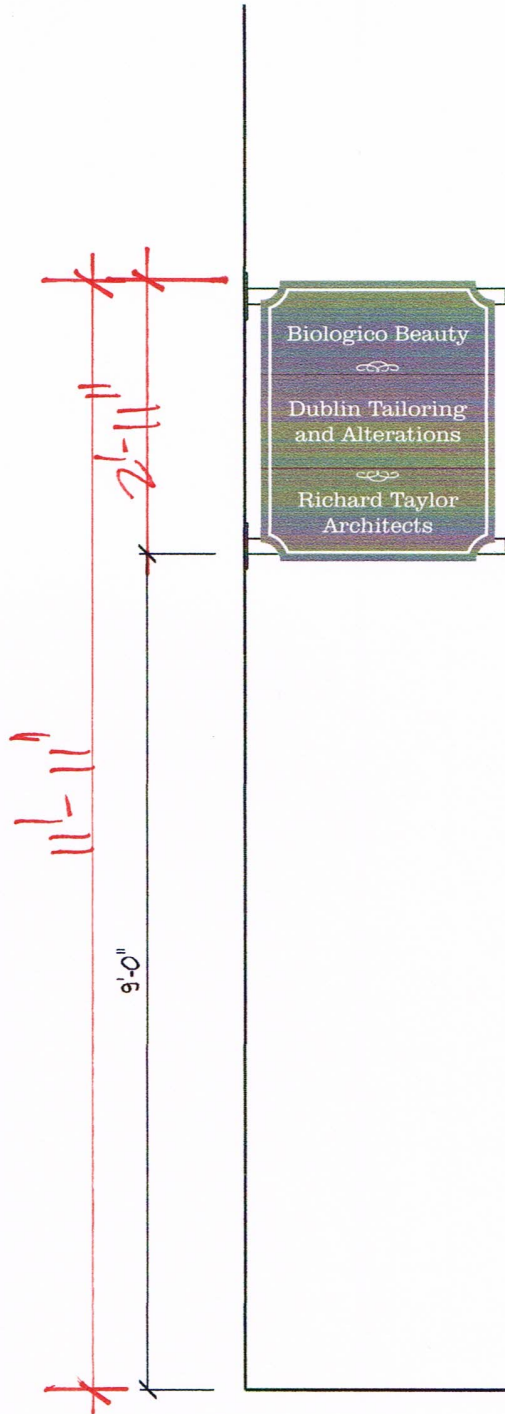

PROPOSED

SCALE: 1/2" = 1'-0"

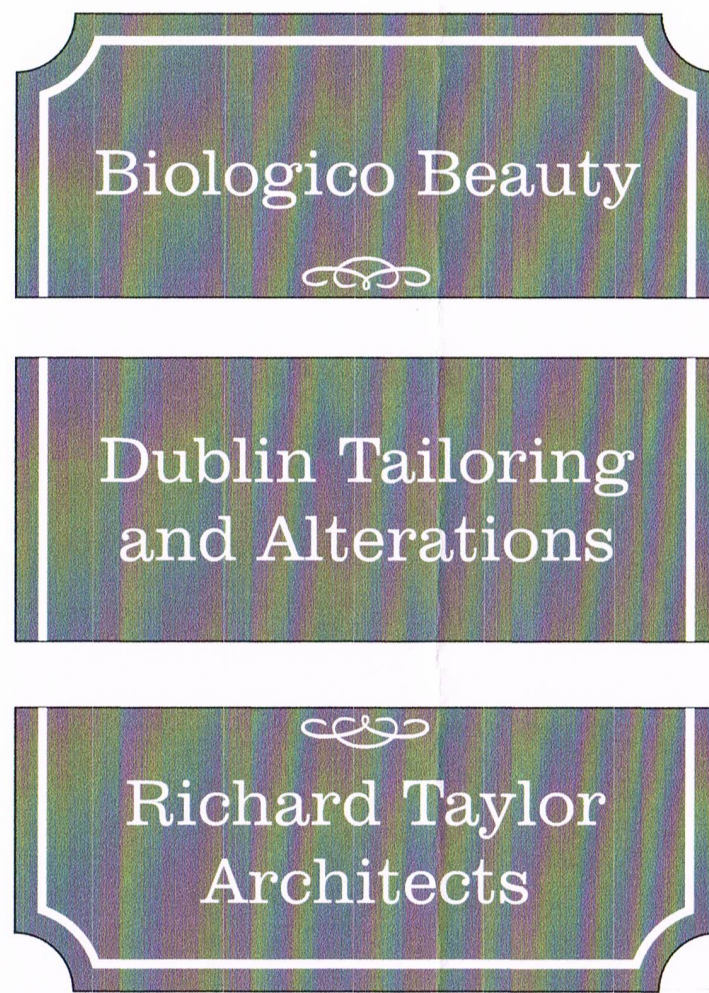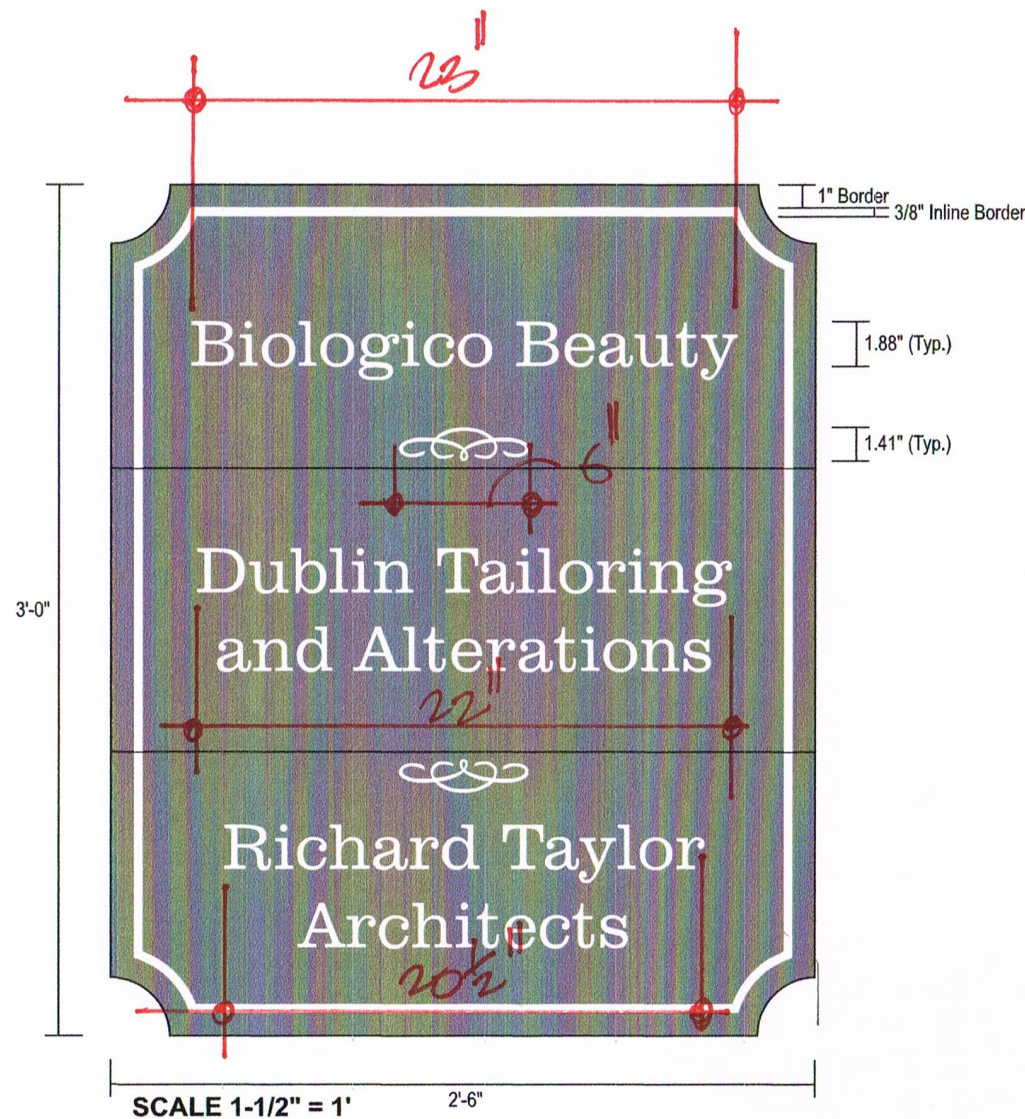

(2) S.F. HDU Sign Panels

1" THICK HIGH DENSITY URETHANE SIGN PANELS WITH CNC ROUTED IN COPY AND INLINE BORDER. EACH TENANT PANEL IS A SEPARATE PANEL, TO BE INSTALLED ON EXISTING BLADE SIGN BY CLIENT.

COLORS:

BACKGROUND - AMBER SLATE,
 BENJAMIN MOORE CW 685
 COPY & INLINE BORDER - CAPITOL WHITE,
 BENJAMIN MOORE CW 10

NOTE: ALL SIGN COPY AND GRAPHICS TO BE CNC ROUTED TO A DEPTH OF 1/2"

NOTE: TOTAL AREA OF SIGNAGE = 7.17 SF

VERIFY ALL MEASUREMENTS AND DIMENSIONS PRIOR TO PRODUCTION

© COPYRIGHT 2018 SIGNCOM, INC. • 527 WEST RICH STREET • COLUMBUS, OHIO 43215 • TEL: 614-228-9999 • FAX: 614-228-4326 • info@signcominc.com



CLIENT APPROVAL _____ DATE _____

PRODUCTION ART REQUIRED
 Colors on Printed Documents May Vary


PROJECT NAME RICHARD TAYLOR ARCHITECTS
 LOCATION 48 S. HIGH ST.
 CITY DUBLIN STATE OHIO 43017

REVISION _____

SALES CK
 DESIGN RAF
 SIZE 14

DATE 12-5-19
 SCALE Noted
 PROJECT# 19702

7.5 sq 2.75
 30.25 sq
 23.75 sq 47.49 sq

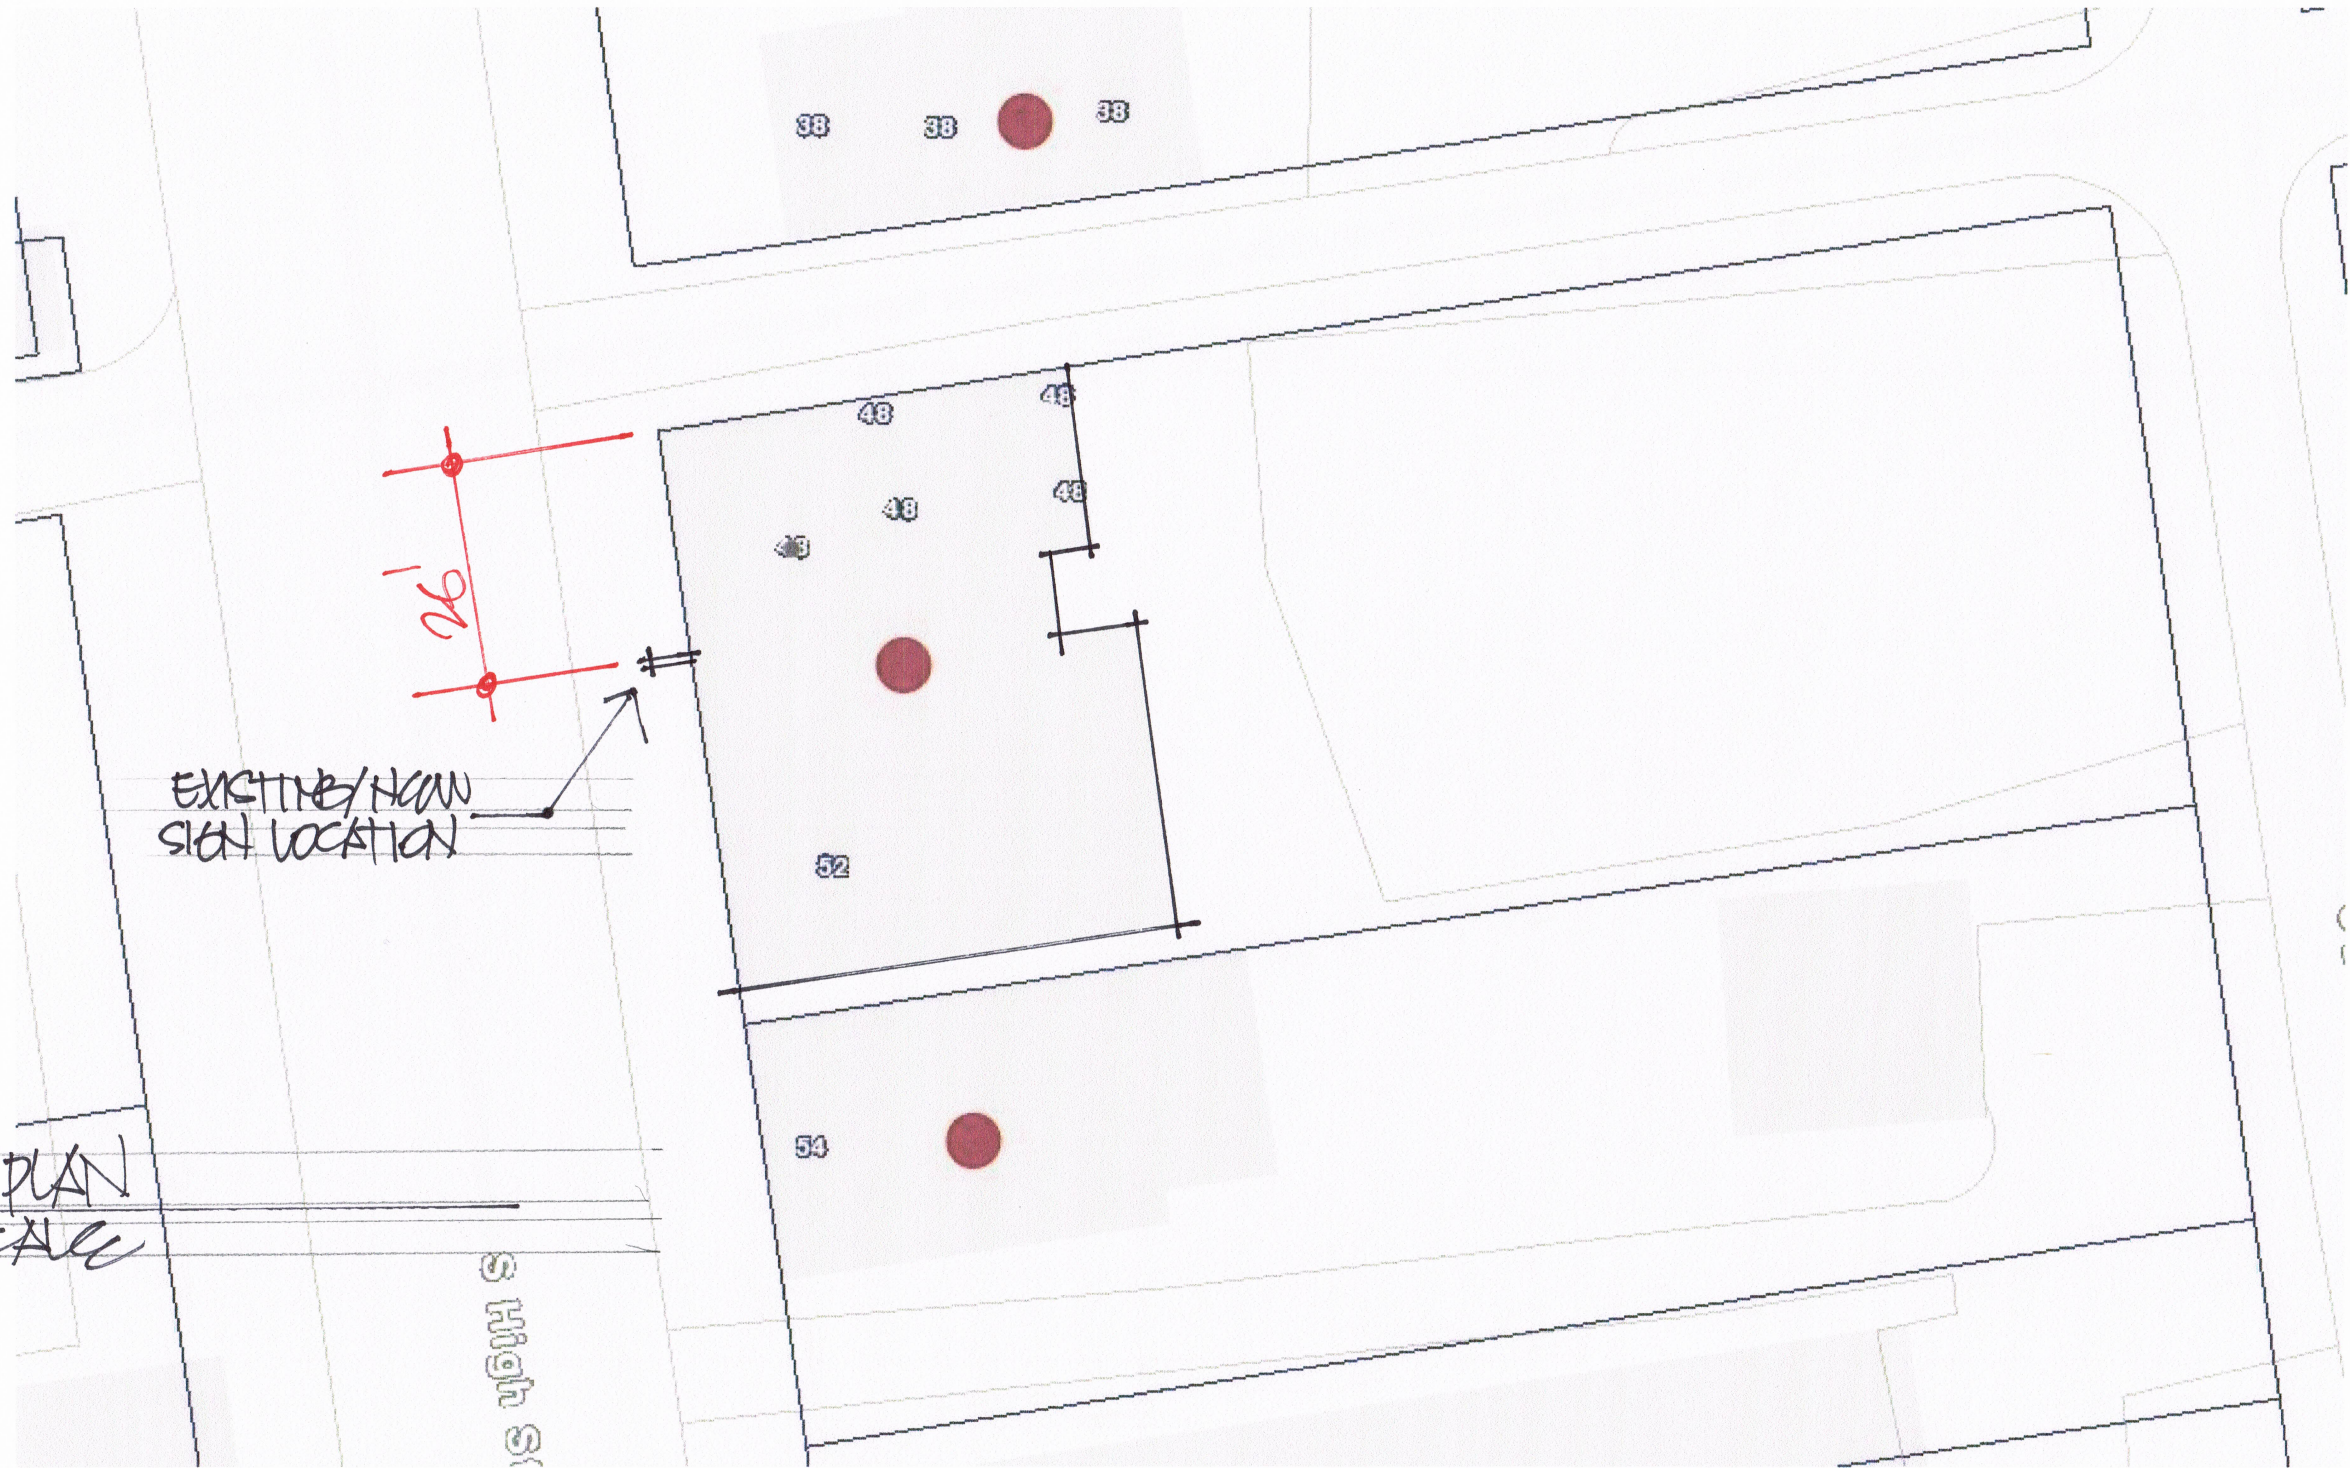

33 33 33

48 48 48

52

54

26

EXISTING/NEW
SIGN LOCATION

SITE PLAN
NO SCALE

S High St