




EXISTING WEST ELEVATION

SCALE: 1/4" = 1'-0"

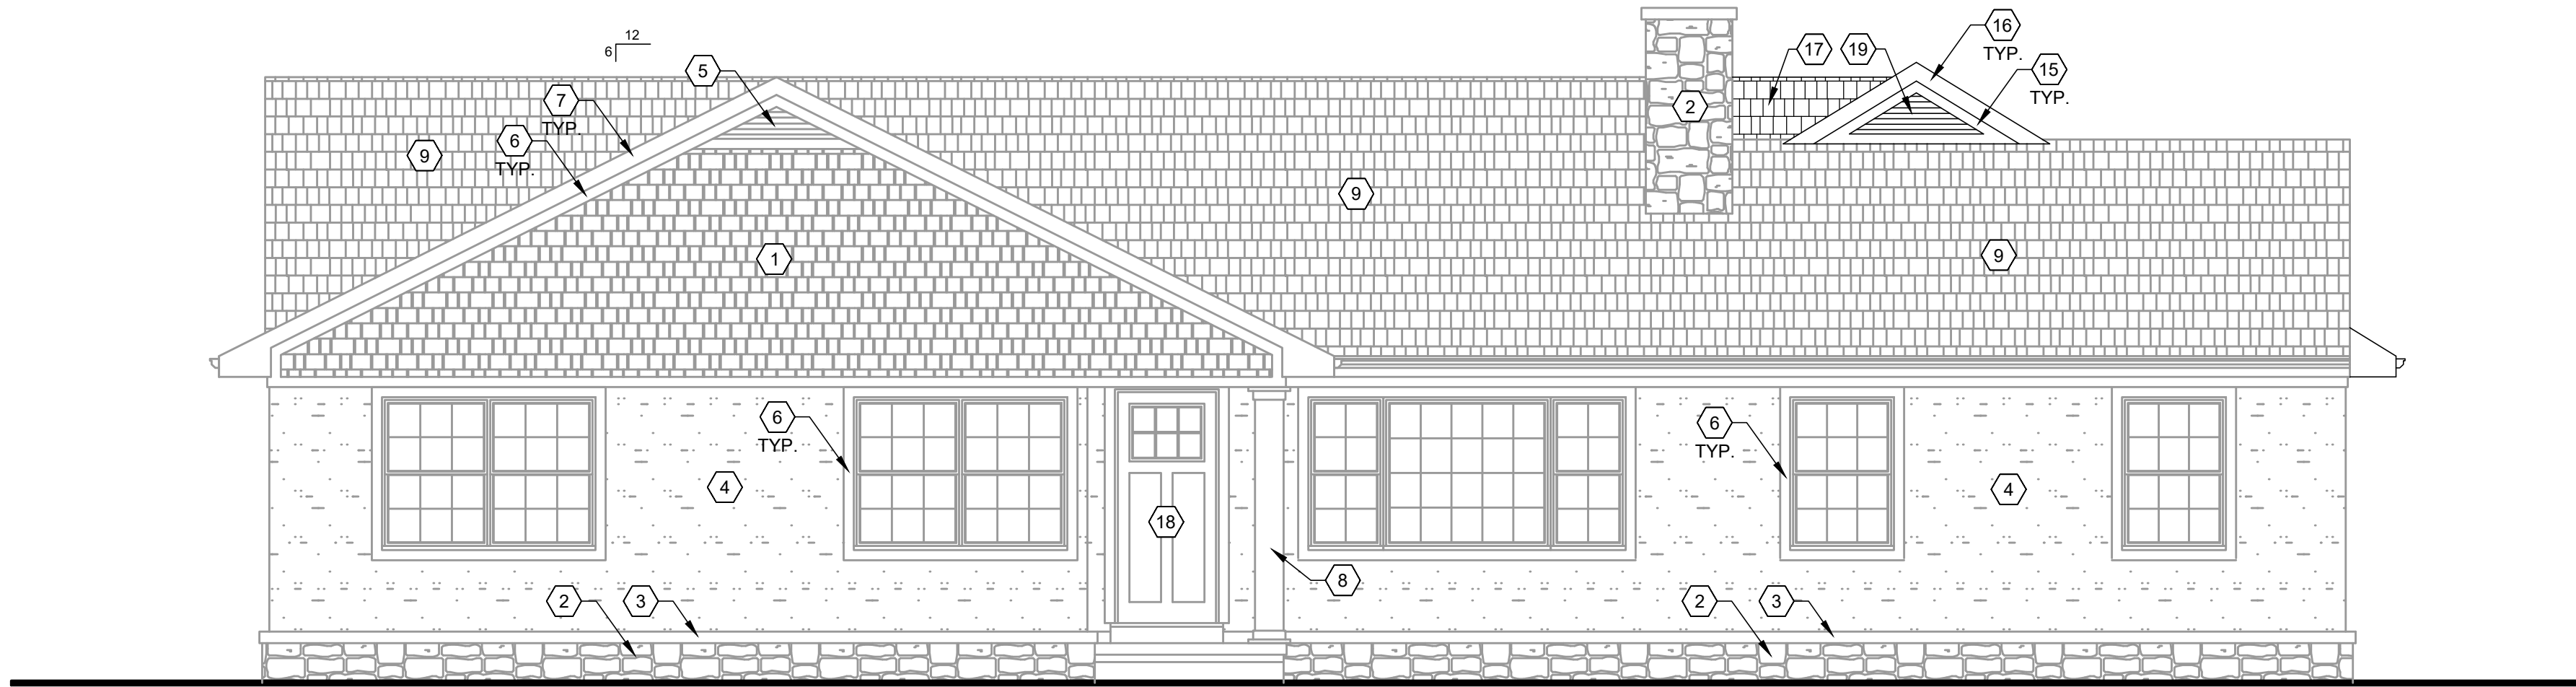

PROPOSED WEST ELEVATION

SCALE: 1/4" = 1'-0"

CODED NOTES

(NOTES APPLY TO A3.x SERIES SHEETS)

- EXISTING CEDAR SHINGLES, MICHIGAN PRESTAIN, COLOR: SHERWIN WILLIAMS, ROYCROFT BRONZE GREEN, SW 2846.
- EXISTING MANUFACTURED STONE, STONECRAFT INDUSTRIES - HERITAGE, BUCKTOWN LESTONE. GROUT JOINT COLOR: HOLCIM-N (GRAY). GROUT STYLE: FLUSH BRUSH JOINT.
- EXISTING MANUFACTURED STONE SILL, DQ BROWN CHISELED.
- EXISTING STUCCO, COLOR: DOWNING SAND SW 2822, TEXTURE: TROWEL SWEEP.
- EXISTING GABLE VENT BY FYPON.
- EXISTING 1X4 AZEK TRIM. COLOR: WHITE.
- EXISTING 1X6 AZEK TRIM. COLOR: WHITE.
- EXISTING 10" AZEK COLUMN. COLOR: WHITE.
- EXISTING DIMENSIONAL SHINGLE, CERTAINTEED - LANDMARK, COLOR: DRIFTWOOD.
- CEDAR SHINGLES, MICHIGAN PRESTAIN, COLOR: SHERWIN WILLIAMS, ROYCROFT BRONZE GREEN, SW 2846. MATCH EXISTING.
- MANUFACTURED STONE, STONECRAFT HERITAGE, BUCKTOWN LESTONE. GROUT JOINT COLOR: HOLCIM-N (GRAY). GROUT STYLE: FLUSH BRUSH JOINT. MATCH EXISTING.
- MANUFACTURED STONE SILL, DQ BROWN CHISELED. MATCH EXISTING.
- STUCCO, COLOR: DOWNING SAND SW2822, TEXTURE: TROWEL SWEEP. MATCH EXISTING.
- EXISTING FYPON GABLE VENT TO BE RELOCATED TO NEW EAST GABLE.
- 1X4 AZEK TRIM. COLOR: WHITE. MATCH EXISTING.
- 1X6 AZEK TRIM. COLOR: WHITE. MATCH EXISTING.
- DIMENSIONAL SHINGLE, CERTAINTEED - LANDMARK, COLOR: DRIFTWOOD. MATCH EXISTING.
- EXISTING CUSTOM MADE CRAFTSMAN STYLE 6-LITE SOLID WOOD FRONT DOOR BY BOLYARD CUSTOM WOODWORKS TO REMAIN. COLOR: STAINED BROWN, CHERRY/MAHOGANY BLEND.
- DUTCH GABLE VENT, BY FYPON. MATCH EXISTING. COLOR: WHITE.
- EXISTING JELD-WEN DOUBLE HUNG VINYL WINDOW, DOUBLE PANE, LOW-E, WITH INTEGRAL GRIDS TO BE RELOCATED AND REUSED IN NEW FAMILY ROOM. COLOR: WHITE.
- EXISTING JELD-WEN WOOD FRENCH DOOR UNIT, DOUBLE PANE, LOW-E, WITH INTEGRAL GRIDS TO BE RELOCATED AND REUSED IN NEW FAMILY ROOM. COLOR: WHITE.
- NEW JELD-WEN DOUBLE HUNG VINYL WINDOW, DOUBLE PANE, LOW-E, WITH INTEGRAL GRIDS. MATCH EXISTING. COLOR: WHITE.
- NEW JELD-WEN VINYL PICTURE WINDOW WITH MATCHING ARCHED TRANSOM, DOUBLE PANE, LOW-E, WITH INTEGRAL GRIDS. COLOR: WHITE.
- EXISTING WAYNE DALTON 6600 SOMERSET, INSULATED GARAGE DOOR WITH STOCKBRIDGE WINDOWS TO REMAIN, COLOR: WHITE.
- RELOCATED GABLE VENT, FYPON, FTRLV84X21. TRIM TO MATCH NEW ROOF PITCH.
- RELOCATED JELD-WEN DOUBLE HUNG VINYL WINDOW, DOUBLE PANE, LOW-E, WITH INTEGRAL GRIDS. COLOR: WHITE.
- RELOCATED JELD-WEN WOOD FRENCH DOOR UNIT, DOUBLE PANE, LOW-E, WITH INTEGRAL GRIDS. COLOR: WHITE.
- EXISTING DOUGLAS FIR PATIO RAILING WITH BLACK ALUMINUM BALUSTERS TO BE REMOVED. BALUSTERS TO BE REUSED FOR NEW RAILING.
- EXISTING PATIO STAIRS TO BE REMOVED.
- EXISTING COACH LIGHTS TO BE RELOCATED AND REUSED. COLOR: BRUSHED NICKEL.
- RELOCATED COACH LIGHTS. COLOR: BRUSHED NICKEL.
- NEW CUSTOM WOOD RAILING (SIMILAR TO EXISTING) AND PATIO STAIR. REUSE EXISTING BLACK ALUMINUM BALUSTERS WHERE POSSIBLE.

consultant info

JEFFREY P. BOLYARD
P.E., P.Eng., LEED AP BD+C
60 FRANKLIN STREET
DUBLIN, OH 43017
PHONE : (614) 946-5066

project info

Bolyard
Residence
60 Franklin Street
Dublin, Ohio 43017


seal

NOT FOR
CONSTRUCTION

issue dates

submission:	date
PRELIMINARY	01/25/2020
PERMIT	.
BID	.
CONSTRUCTION	.

REVISIONS

 

sheet info

A3.1

FRONT ELEVATIONS



PROPOSED SOUTH ELEVATION

CODED NOTES

A3.2


RIGHT ELEVATIONS

JEFFREY P. Bolyard
P.E., P.Eng., LEED AP BD+C
60 FRANKLIN STREET
DUBLIN, OH 43017
PHONE : (614) 946-5066

Bolyard
Residence
60 Franklin Street
Dublin, Ohio 43017

NOT FOR
CONSTRUCTION

submission:	date
PRELIMINARY	01/25/2020
PERMIT	-
BID	-
CONSTRUCTION	-

 

A3.3

REAR ELEVATIONS

CODED NOTES

(NOTES APPLY TO A3.x SERIES SHEETS)

- EXISTING CEDAR SHINGLES, MICHIGAN PRESTAIN, COLOR: SHERWIN WILLIAMS, ROYCROFT BRONZE GREEN, SW 2846.
- EXISTING MANUFACTURED STONE, STONECRAFT INDUSTRIES - HERITAGE, BUCKTOWN LIMESTONE. GROUT JOINT COLOR: HOLCIM-N (GRAY). GROUT STYLE: FLUSH BRUSH JOINT.
- EXISTING MANUFACTURED STONE SILL, DQ BROWN CHISELED.
- EXISTING STUCCO, COLOR: DOWNING SAND SW 2822, TEXTURE: TROWEL SWEEP.
- EXISTING GABLE VENT BY FYPON.
- EXISTING 1X4 AZEK TRIM. COLOR: WHITE.
- EXISTING 1X6 AZEK TRIM. COLOR: WHITE.
- EXISTING 10" AZEK COLUMN. COLOR: WHITE.
- EXISTING DIMENSIONAL SHINGLE, CERTAINTEED - LANDMARK, COLOR: DRIFTWOOD.
- CEDAR SHINGLES, MICHIGAN PRESTAIN, COLOR: SHERWIN WILLIAMS, ROYCROFT BRONZE GREEN, SW 2846. MATCH EXISTING.
- MANUFACTURED STONE, STONECRAFT HERITAGE, BUCKTOWN LIMESTONE. GROUT JOINT COLOR: HOLCIM-N (GRAY). GROUT STYLE: FLUSH BRUSH JOINT. MATCH EXISTING.
- MANUFACTURED STONE SILL, DQ BROWN CHISELED. MATCH EXISTING.
- STUCCO, COLOR: DOWNING SAND SW2822, TEXTURE: TROWEL SWEEP. MATCH EXISTING.
- EXISTING FYPON GABLE VENT TO BE RELOCATED TO NEW EAST GABLE.
- 1X4 AZEK TRIM. COLOR: WHITE. MATCH EXISTING.
- 1X6 AZEK TRIM. COLOR: WHITE. MATCH EXISTING.
- DIMENSIONAL SHINGLE, CERTAINTEED - LANDMARK, COLOR: DRIFTWOOD. MATCH EXISTING.
- EXISTING CUSTOM MADE CRAFTSMAN STYLE 6-LITE SOLID WOOD FRONT DOOR BY Bolyard CUSTOM WOODWORKS TO REMAIN. COLOR: STAINED BROWN, CHERRY/MAHOGANY BLEND.
- DUTCH GABLE VENT, BY FYPON. MATCH EXISTING. COLOR: WHITE.
- EXISTING JELD-WEN DOUBLE HUNG VINYL WINDOW, DOUBLE PANE, LOW-E, WITH INTEGRAL GRIDS TO BE RELOCATED AND REUSED IN NEW FAMILY ROOM. COLOR: WHITE.
- EXISTING JELD-WEN WOOD FRENCH DOOR UNIT, DOUBLE PANE, LOW-E, WITH INTEGRAL GRIDS TO BE RELOCATED AND REUSED IN NEW FAMILY ROOM. COLOR: WHITE.
- NEW JELD-WEN DOUBLE HUNG VINYL WINDOW, DOUBLE PANE, LOW-E, WITH INTEGRAL GRIDS. MATCH EXISTING. COLOR: WHITE.
- NEW JELD-WEN VINYL PICTURE WINDOW WITH MATCHING ARCHED TRANSOM, DOUBLE PANE, LOW-E, WITH INTEGRAL GRIDS. COLOR: WHITE.
- EXISTING WAYNE DALTON 6600 SOMERSET, INSULATED GARAGE DOOR WITH STOCKBRIDGE WINDOWS TO REMAIN, COLOR: WHITE.
- RELOCATED GABLE VENT, FYPON, FTRLV84X21. TRIM TO MATCH NEW ROOF PITCH.
- RELOCATED JELD-WEN DOUBLE HUNG VINYL WINDOW, DOUBLE PANE, LOW-E, WITH INTEGRAL GRIDS. COLOR: WHITE.
- RELOCATED JELD-WEN WOOD FRENCH DOOR UNIT, DOUBLE PANE, LOW-E, WITH INTEGRAL GRIDS. COLOR: WHITE.
- EXISTING DOUGLAS FIR PATIO RAILING WITH BLACK ALUMINUM BALUSTERS TO BE REMOVED. BALUSTERS TO BE REUSED FOR NEW RAILING.
- EXISTING PATIO STAIRS TO BE REMOVED.
- EXISTING COACH LIGHTS TO BE RELOCATED AND REUSED. COLOR: BRUSHED NICKEL.
- RELOCATED COACH LIGHTS. COLOR: BRUSHED NICKEL.
- NEW CUSTOM WOOD RAILING (SIMILAR TO EXISTING) AND PATIO STAIR. REUSE EXISTING BLACK ALUMINUM BALUSTERS WHERE POSSIBLE.




EXISTING EAST ELEVATION

SCALE: 1/4" = 1'-0"




PROPOSED EAST ELEVATION

SCALE: 1/4" = 1'-0"

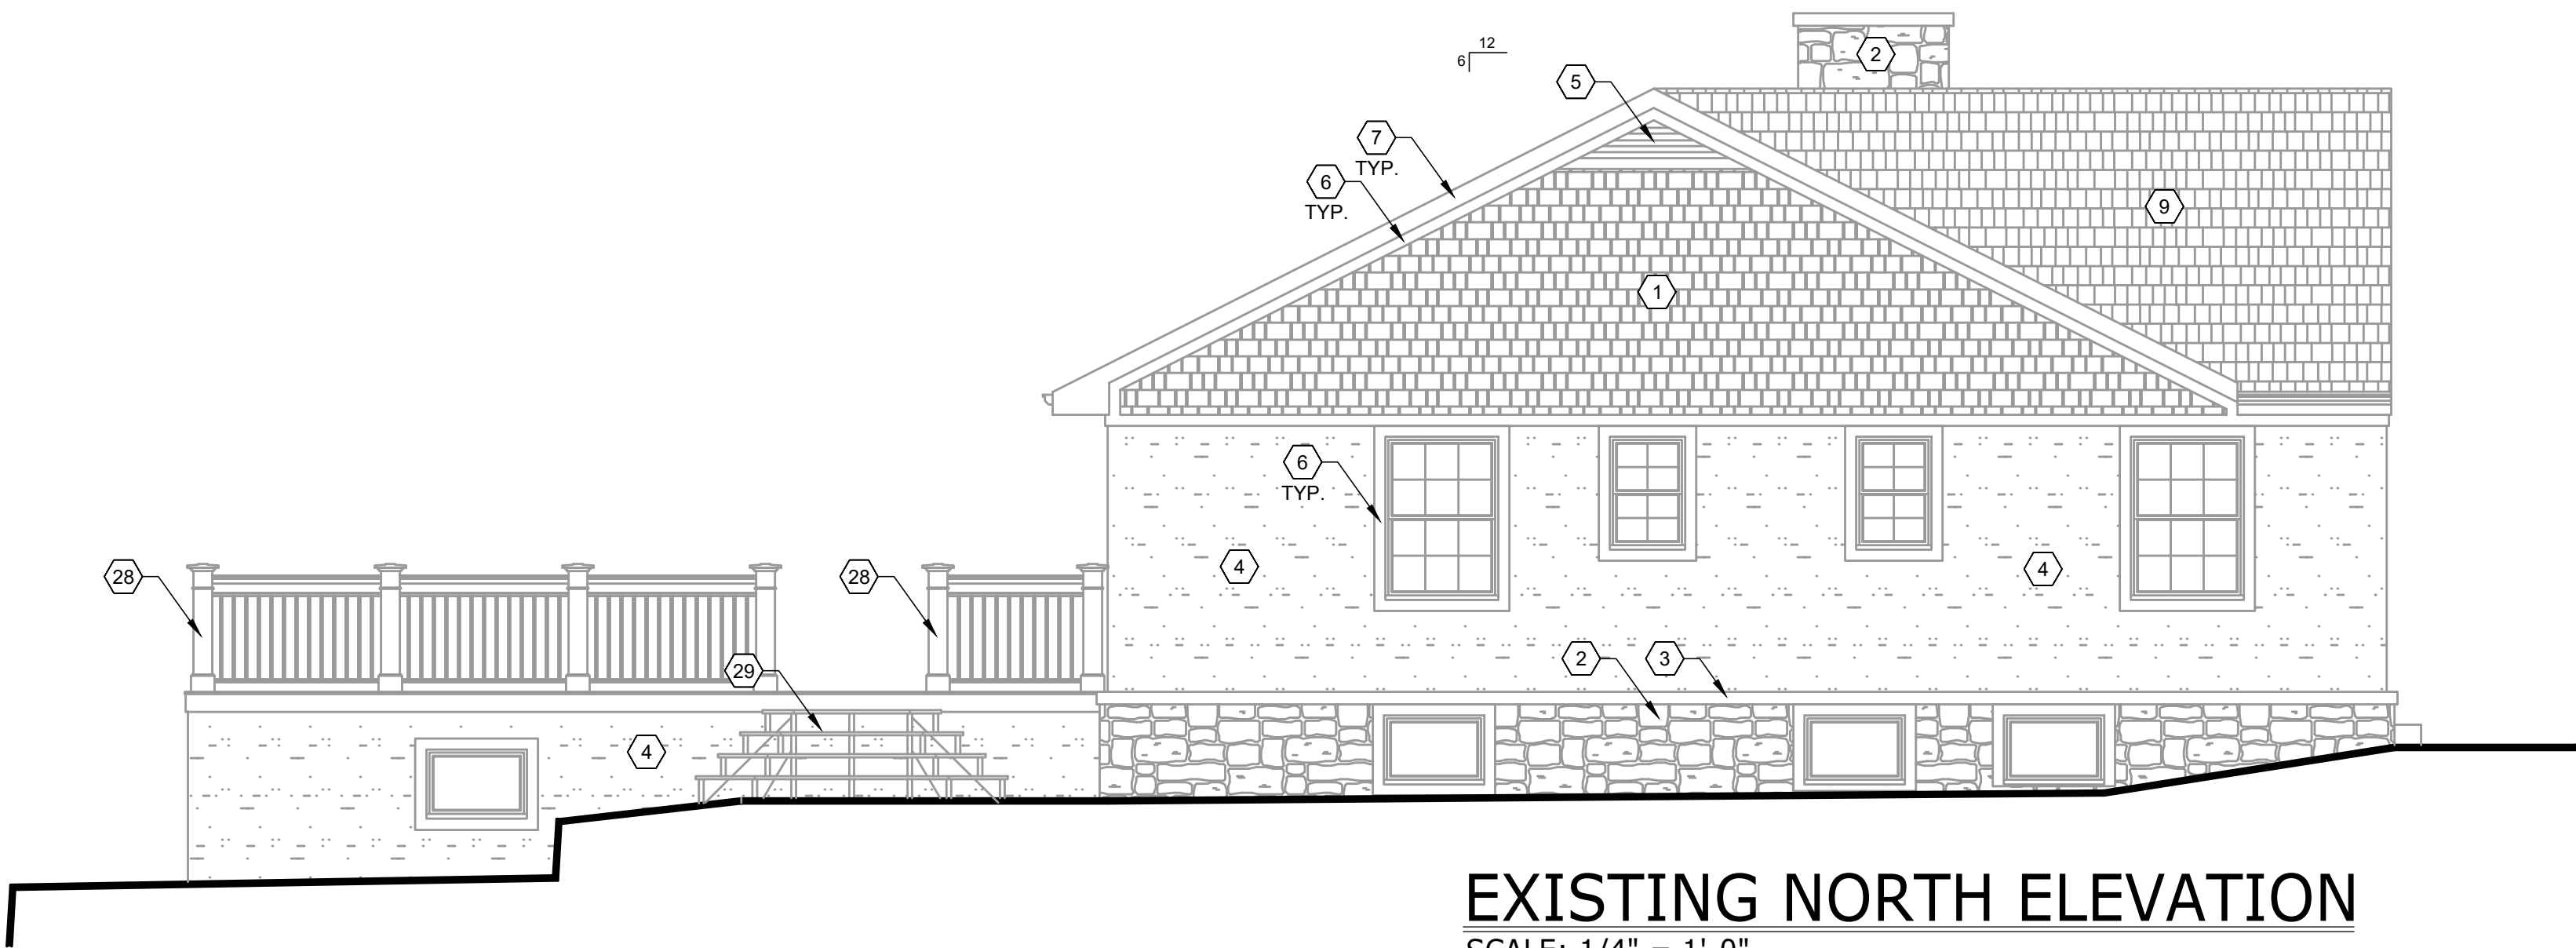

EXISTING NORTH ELEVATION
SCALE: 1/4" = 1'-0"

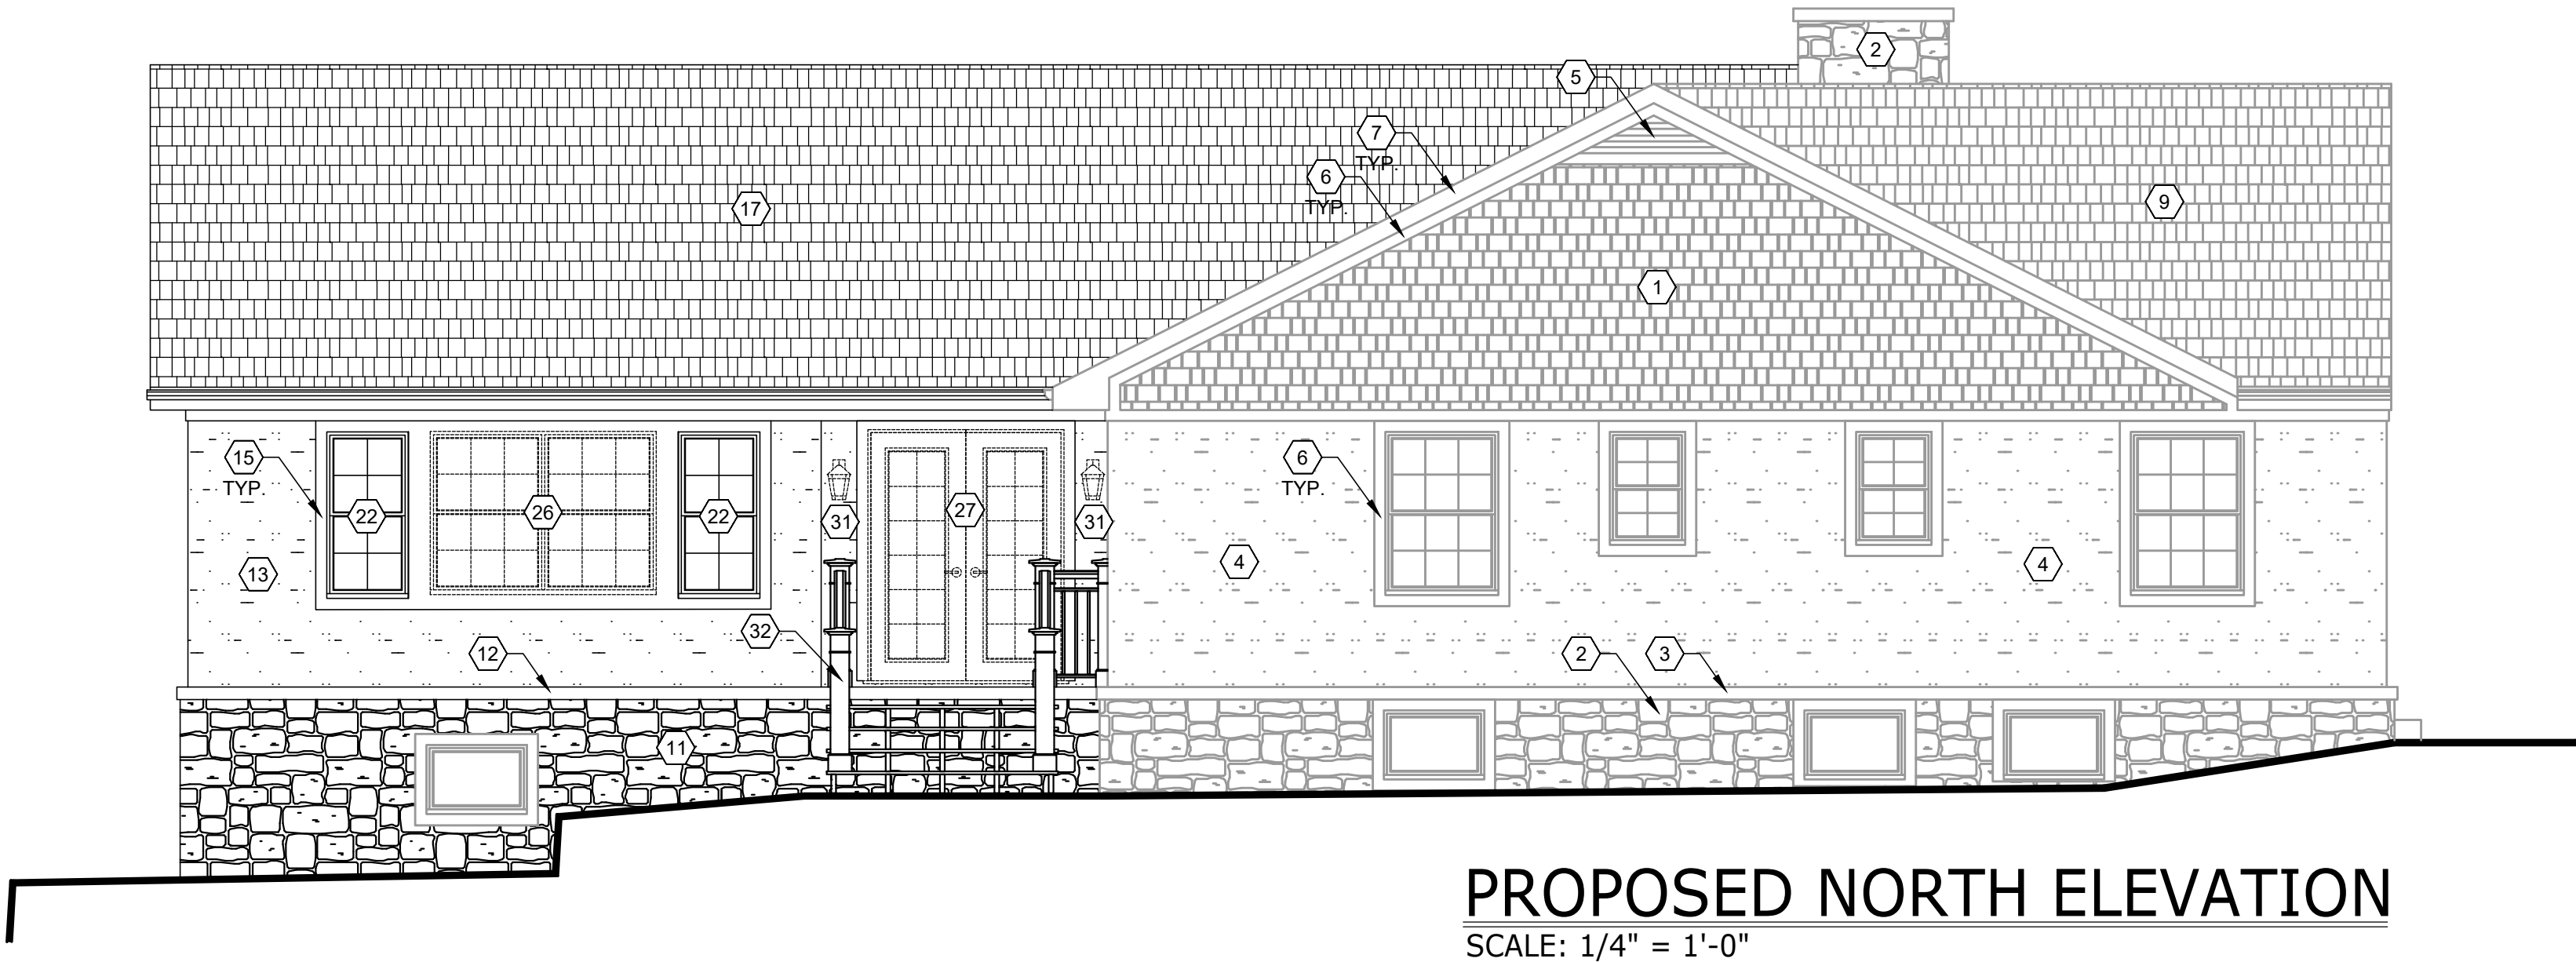

PROPOSED NORTH ELEVATION
SCALE: 1/4" = 1'-0"

CODED NOTES

(NOTES APPLY TO A3.x SERIES SHEETS)

- EXISTING CEDAR SHINGLES, MICHIGAN PRESTAIN, COLOR: SHERWIN WILLIAMS, ROYCROFT BRONZE GREEN, SW 2846.
- EXISTING MANUFACTURED STONE, STONECRAFT INDUSTRIES - HERITAGE, BUCKTOWN LIMESTONE. GROUT JOINT COLOR: HOLCIM-N (GRAY). GROUT STYLE: FLUSH BRUSH JOINT.
- EXISTING MANUFACTURED STONE SILL, DQ BROWN CHISELED.
- EXISTING STUCCO, COLOR: DOWNING SAND SW 2822, TEXTURE: TROWEL SWEEP.
- EXISTING GABLE VENT BY FYPON.
- EXISTING 1X4 AZEK TRIM. COLOR: WHITE.
- EXISTING 1X6 AZEK TRIM. COLOR: WHITE.
- EXISTING 10" AZEK COLUMN. COLOR: WHITE.
- EXISTING DIMENSIONAL SHINGLE, CERTAINTEED - LANDMARK, COLOR: DRIFTWOOD.
- CEDAR SHINGLES, MICHIGAN PRESTAIN, COLOR: SHERWIN WILLIAMS, ROYCROFT BRONZE GREEN, SW 2846. MATCH EXISTING.
- MANUFACTURED STONE, STONECRAFT HERITAGE, BUCKTOWN LIMESTONE. GROUT JOINT COLOR: HOLCIM-N (GRAY). GROUT STYLE: FLUSH BRUSH JOINT. MATCH EXISTING.
- MANUFACTURED STONE SILL, DQ BROWN CHISELED. MATCH EXISTING.
- STUCCO, COLOR: DOWNING SAND SW2822, TEXTURE: TROWEL SWEEP. MATCH EXISTING.
- EXISTING FYPON GABLE VENT TO BE RELOCATED TO NEW EAST GABLE.
- 1X4 AZEK TRIM. COLOR: WHITE. MATCH EXISTING.
- 1X6 AZEK TRIM. COLOR: WHITE. MATCH EXISTING.
- DIMENSIONAL SHINGLE, CERTAINTEED - LANDMARK, COLOR: DRIFTWOOD. MATCH EXISTING.
- EXISTING CUSTOM MADE CRAFTSMAN STYLE 6-LITE SOLID WOOD FRONT DOOR BY BOLYARD CUSTOM WOODWORKS TO REMAIN. COLOR: STAINED BROWN, CHERRY/MAHOGANY BLEND.
- DUTCH GABLE VENT, BY FYPON. MATCH EXISTING. COLOR: WHITE.
- EXISTING JELD-WEN DOUBLE HUNG VINYL WINDOW, DOUBLE PANE, LOW-E, WITH INTEGRAL GRIDS TO BE RELOCATED AND REUSED IN NEW FAMILY ROOM. COLOR: WHITE.
- EXISTING JELD-WEN WOOD FRENCH DOOR UNIT, DOUBLE PANE, LOW-E, WITH INTEGRAL GRIDS TO BE RELOCATED AND REUSED IN NEW FAMILY ROOM. COLOR: WHITE.
- NEW JELD-WEN DOUBLE HUNG VINYL WINDOW, DOUBLE PANE, LOW-E, WITH INTEGRAL GRIDS. MATCH EXISTING. COLOR: WHITE.
- NEW JELD-WEN VINYL PICTURE WINDOW WITH MATCHING ARCHED TRANSOM, DOUBLE PANE, LOW-E, WITH INTEGRAL GRIDS. COLOR: WHITE.
- EXISTING WAYNE DALTON 6600 SOMERSET, INSULATED GARAGE DOOR WITH STOCKBRIDGE WINDOWS TO REMAIN, COLOR: WHITE.
- RELOCATED GABLE VENT, FYPON, FTRLV84X21. TRIM TO MATCH NEW ROOF PITCH.
- RELOCATED JELD-WEN DOUBLE HUNG VINYL WINDOW, DOUBLE PANE, LOW-E, WITH INTEGRAL GRIDS. COLOR: WHITE.
- RELOCATED JELD-WEN WOOD FRENCH DOOR UNIT, DOUBLE PANE, LOW-E, WITH INTEGRAL GRIDS. COLOR: WHITE.
- EXISTING DOUGLAS FIR PATIO RAILING WITH BLACK ALUMINUM BALUSTERS TO BE REMOVED. BALUSTERS TO BE REUSED FOR NEW RAILING.
- EXISTING PATIO STAIRS TO BE REMOVED.
- EXISTING COACH LIGHTS TO BE RELOCATED AND REUSED. COLOR: BRUSHED NICKEL.
- RELOCATED COACH LIGHTS. COLOR: BRUSHED NICKEL.
- NEW CUSTOM WOOD RAILING (SIMILAR TO EXISTING) AND PATIO STAIR. REUSE EXISTING BLACK ALUMINUM BALUSTERS WHERE POSSIBLE.

consultant info

JEFFREY P. BOLYARD
P.E., P.Eng., LEED AP BD+C
60 FRANKLIN STREET
DUBLIN, OH 43017
PHONE : (614) 946-5066

project info

Bolyard
Residence
60 Franklin Street
Dublin, Ohio 43017


seal

NOT FOR
CONSTRUCTION

issue dates

submission:	date
PRELIMINARY	01/25/2020
PERMIT	.
BID	.
CONSTRUCTION	.

REVISIONS

 

sheet info

A3.4

LEFT ELEVATIONS