



South Facade



South East Facade



South West Facade



North East Facade

CLIENT
Maloof
18 E. Bridge St.
Dublin, OH. 43017


PROJECT
Exterior Material Facade

PROJECT NO.

DRAWN BY
VM

ISSUE
12/07/2019

DESCRIPTION
Conceptual Design Facade

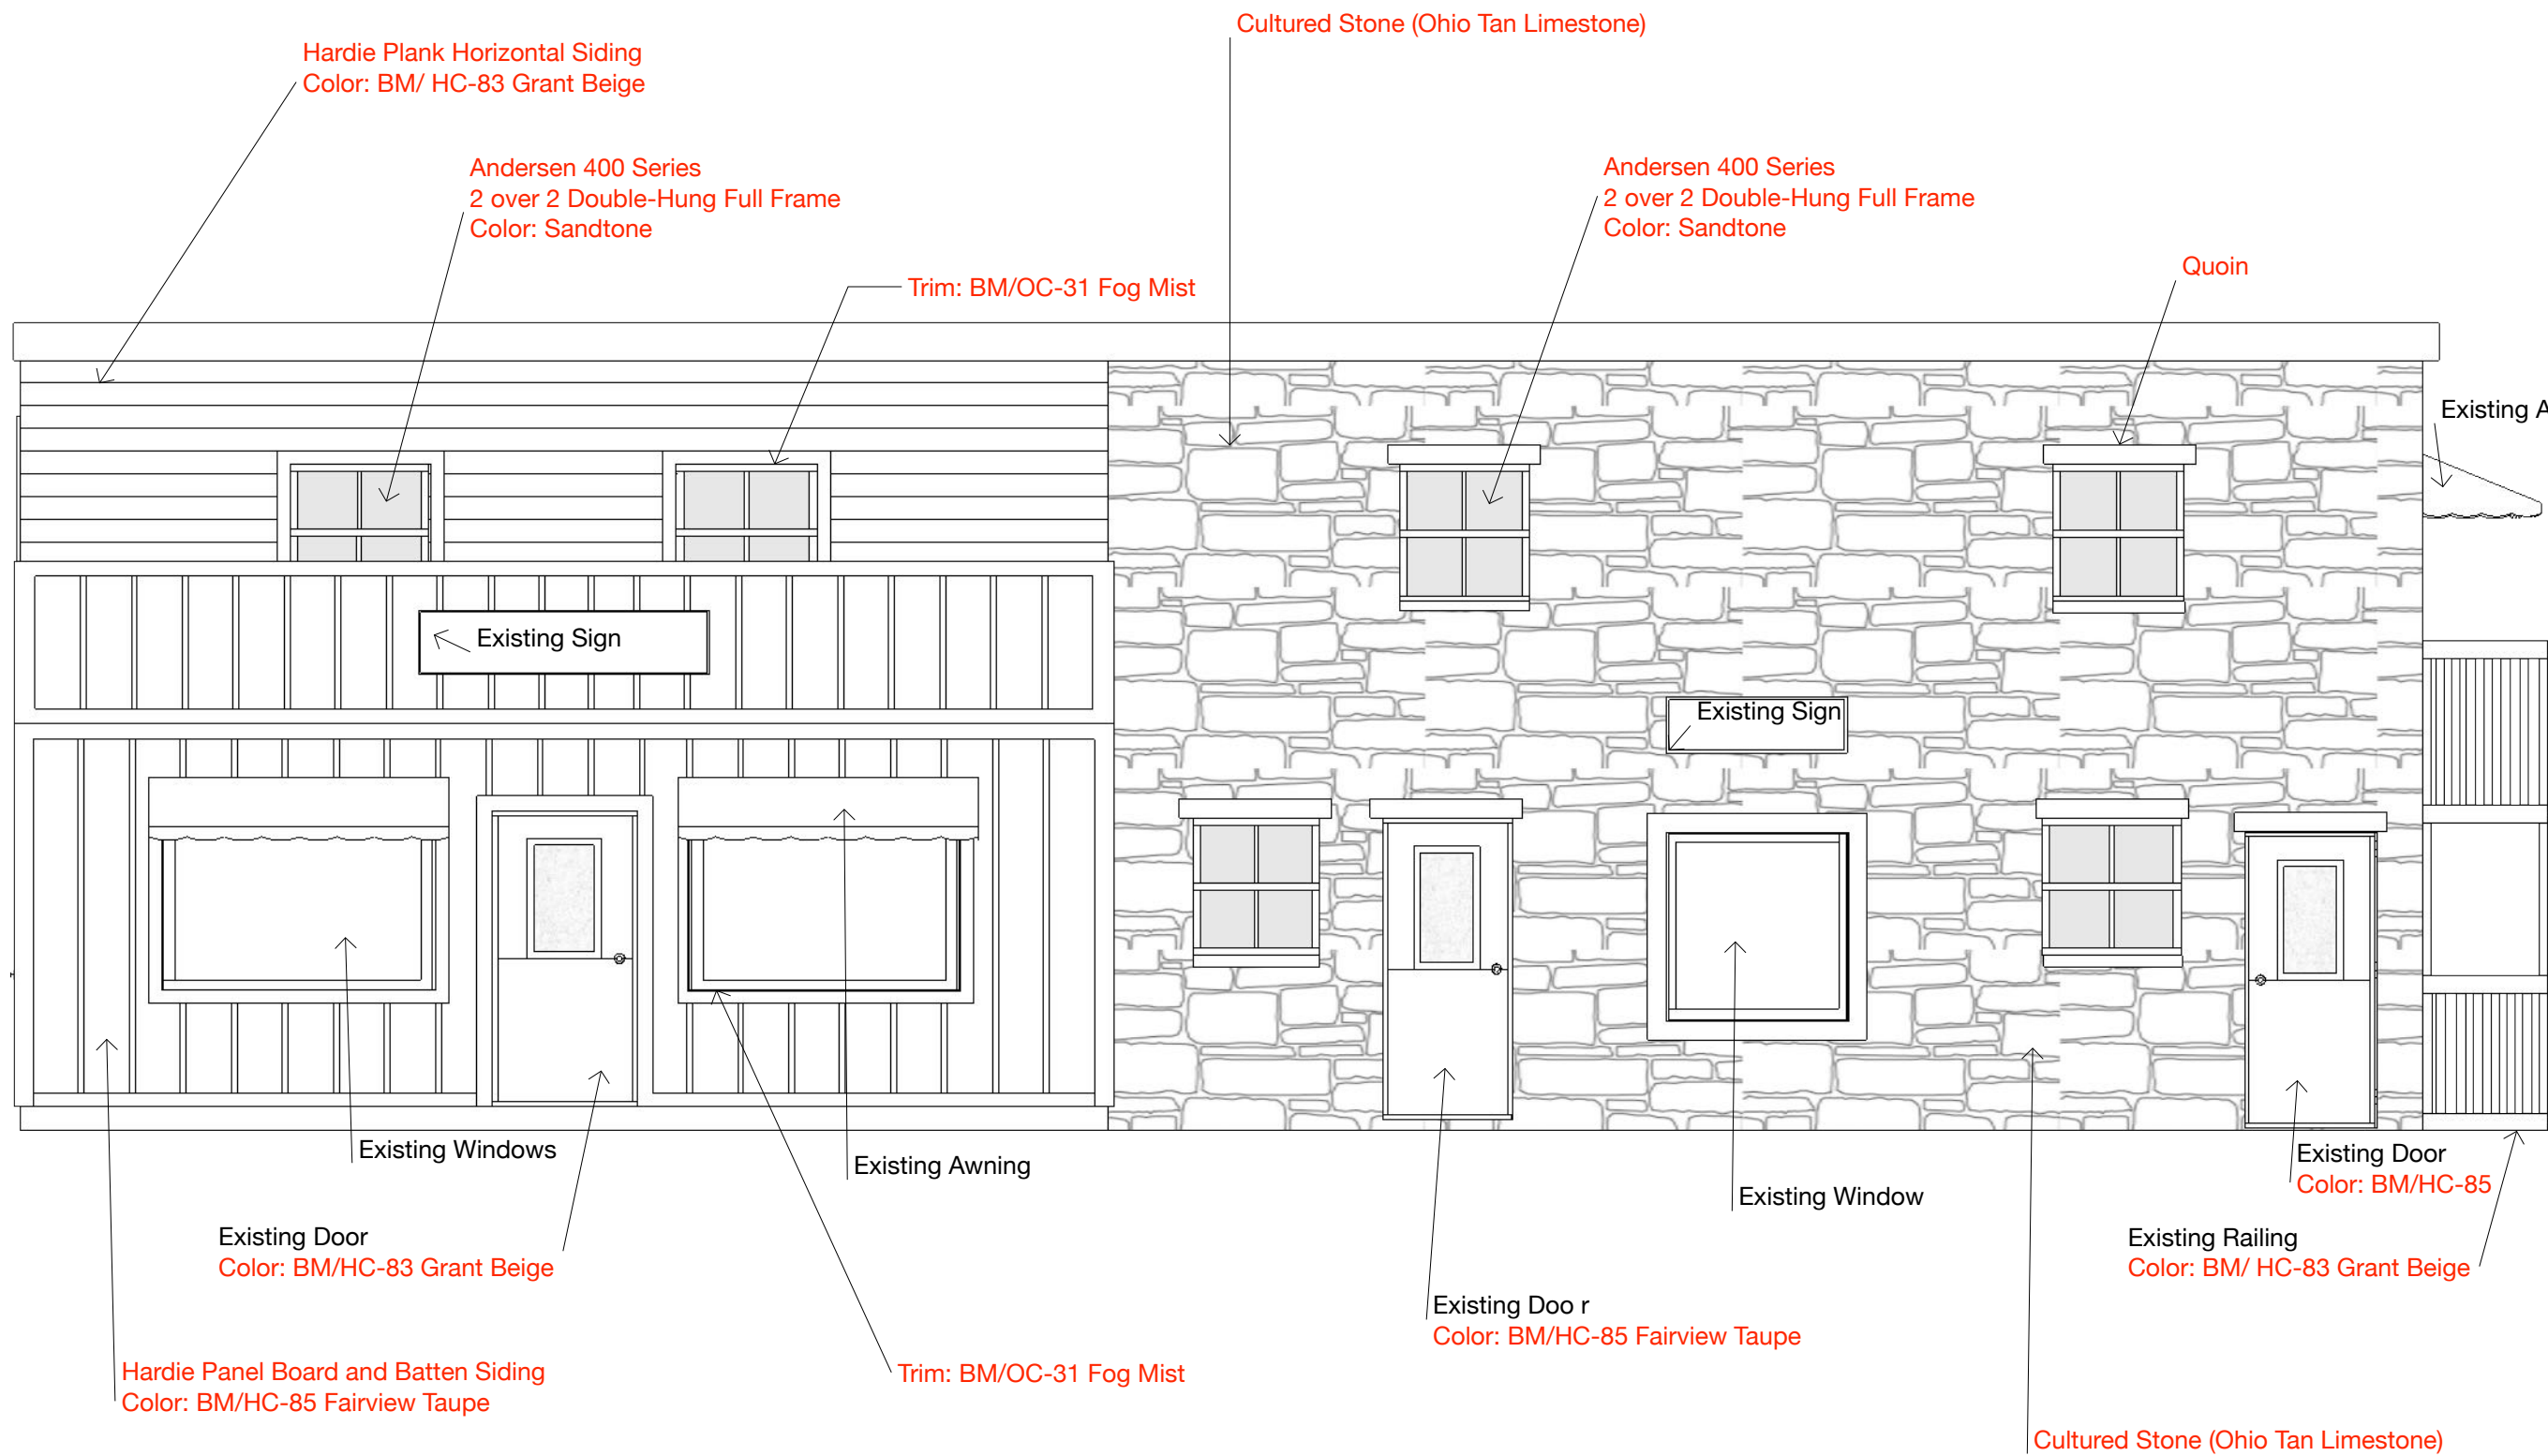

Casa Decor

18 E. Bridge St
Dublin OH 43017
(614) 313-1589

ASSOCIATE 1
Vanessa Maloof

CLIENT
Maloof
18 E. Bridge St.
Dublin OH 43017

PROJECT
Exterior Material


DRAWN BY
VM | VM

ISSUE
12/07/2019

RE-ISSUE
MM.DD.YY

DESCRIPTION
Conceptual Design Exterior

A South Elevation / Front Facade
001 scale: 1/4"=1'

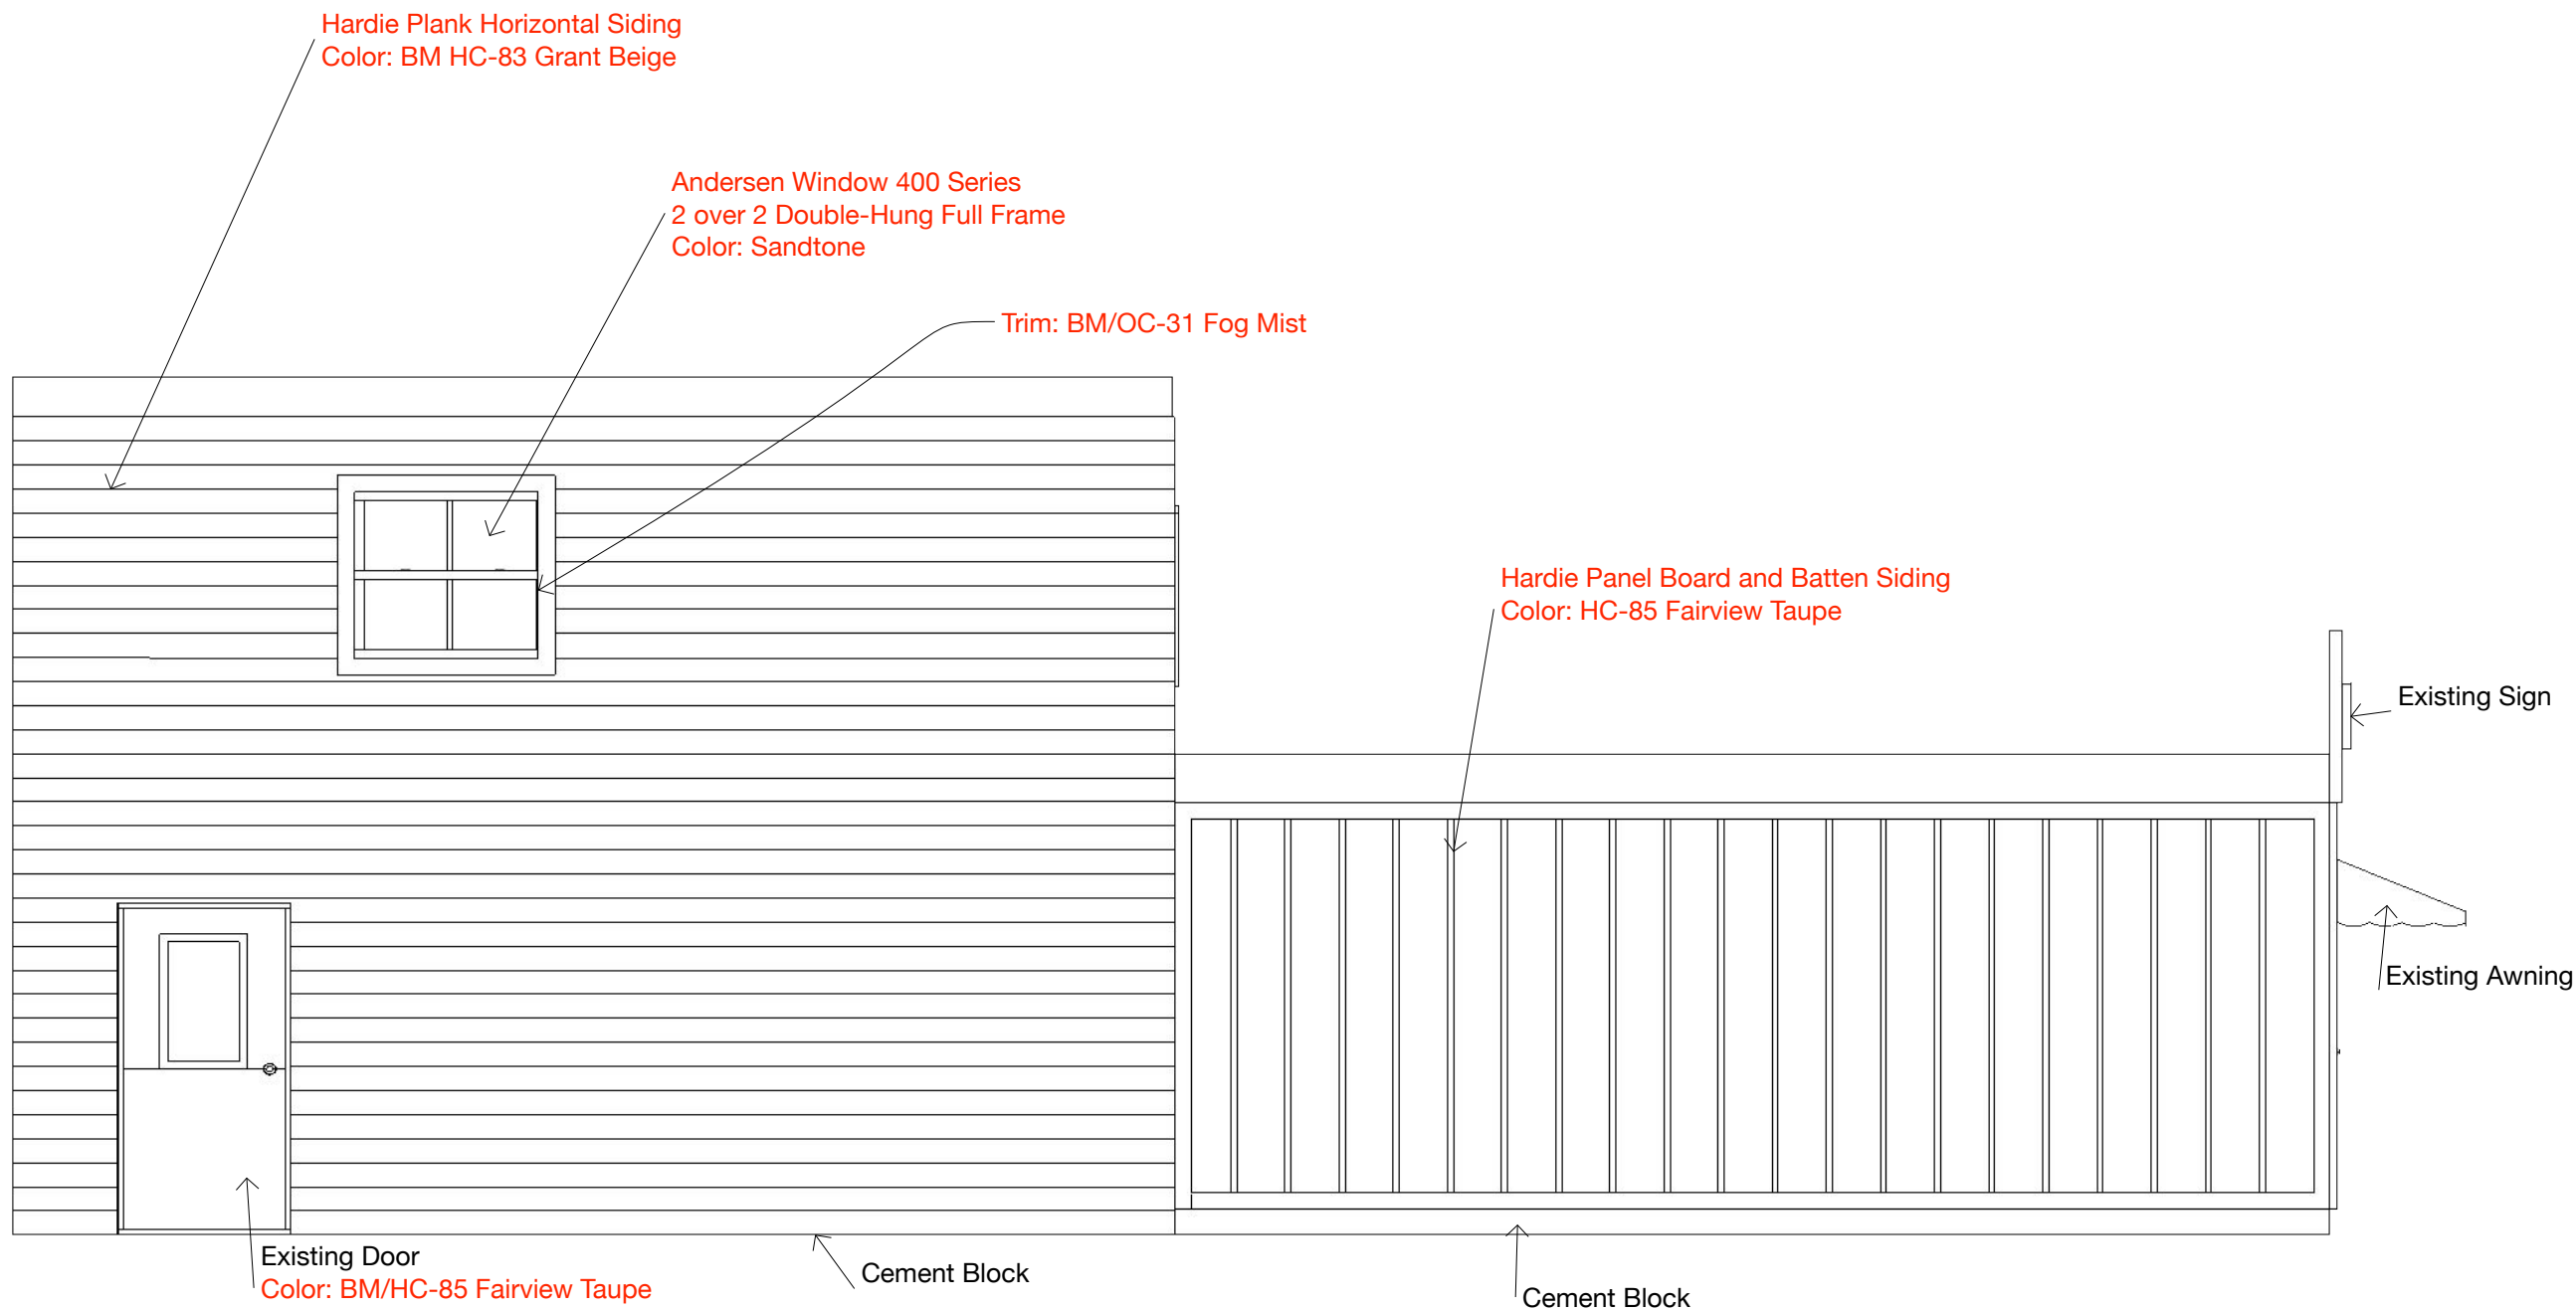

A	West Elevation / Side View
002	scale: 1/4"=1'

Casa Decor
18 E. Bridge St
Dublin OH 43017
(614) 313-1589

ASSOCIATE 1
Vanessa Maloof

CLIENT
Maloof
18 E. Bridge St.
Dublin OH 43017

PROJECT
Exterior Material

DRAWN BY
VM | VM

ISSUE
12/07/2019

RE-ISSUE
MM.DD.YY

DESCRIPTION
Conceptual Design Exterior

Casa Decor

18 E. Bridge St
Dublin OH 43017
(614) 313-1589

ASSOCIATE 1
Vanessa Maloof

CLIENT
Maloof
18 E. Bridge St.
Dublin OH 43017


PROJECT
Exterior Material

DRAWN BY
VM | VM

ISSUE
12/07/2019

RE-ISSUE
MM.DD.YY

DESCRIPTION
Conceptual Design Exterior

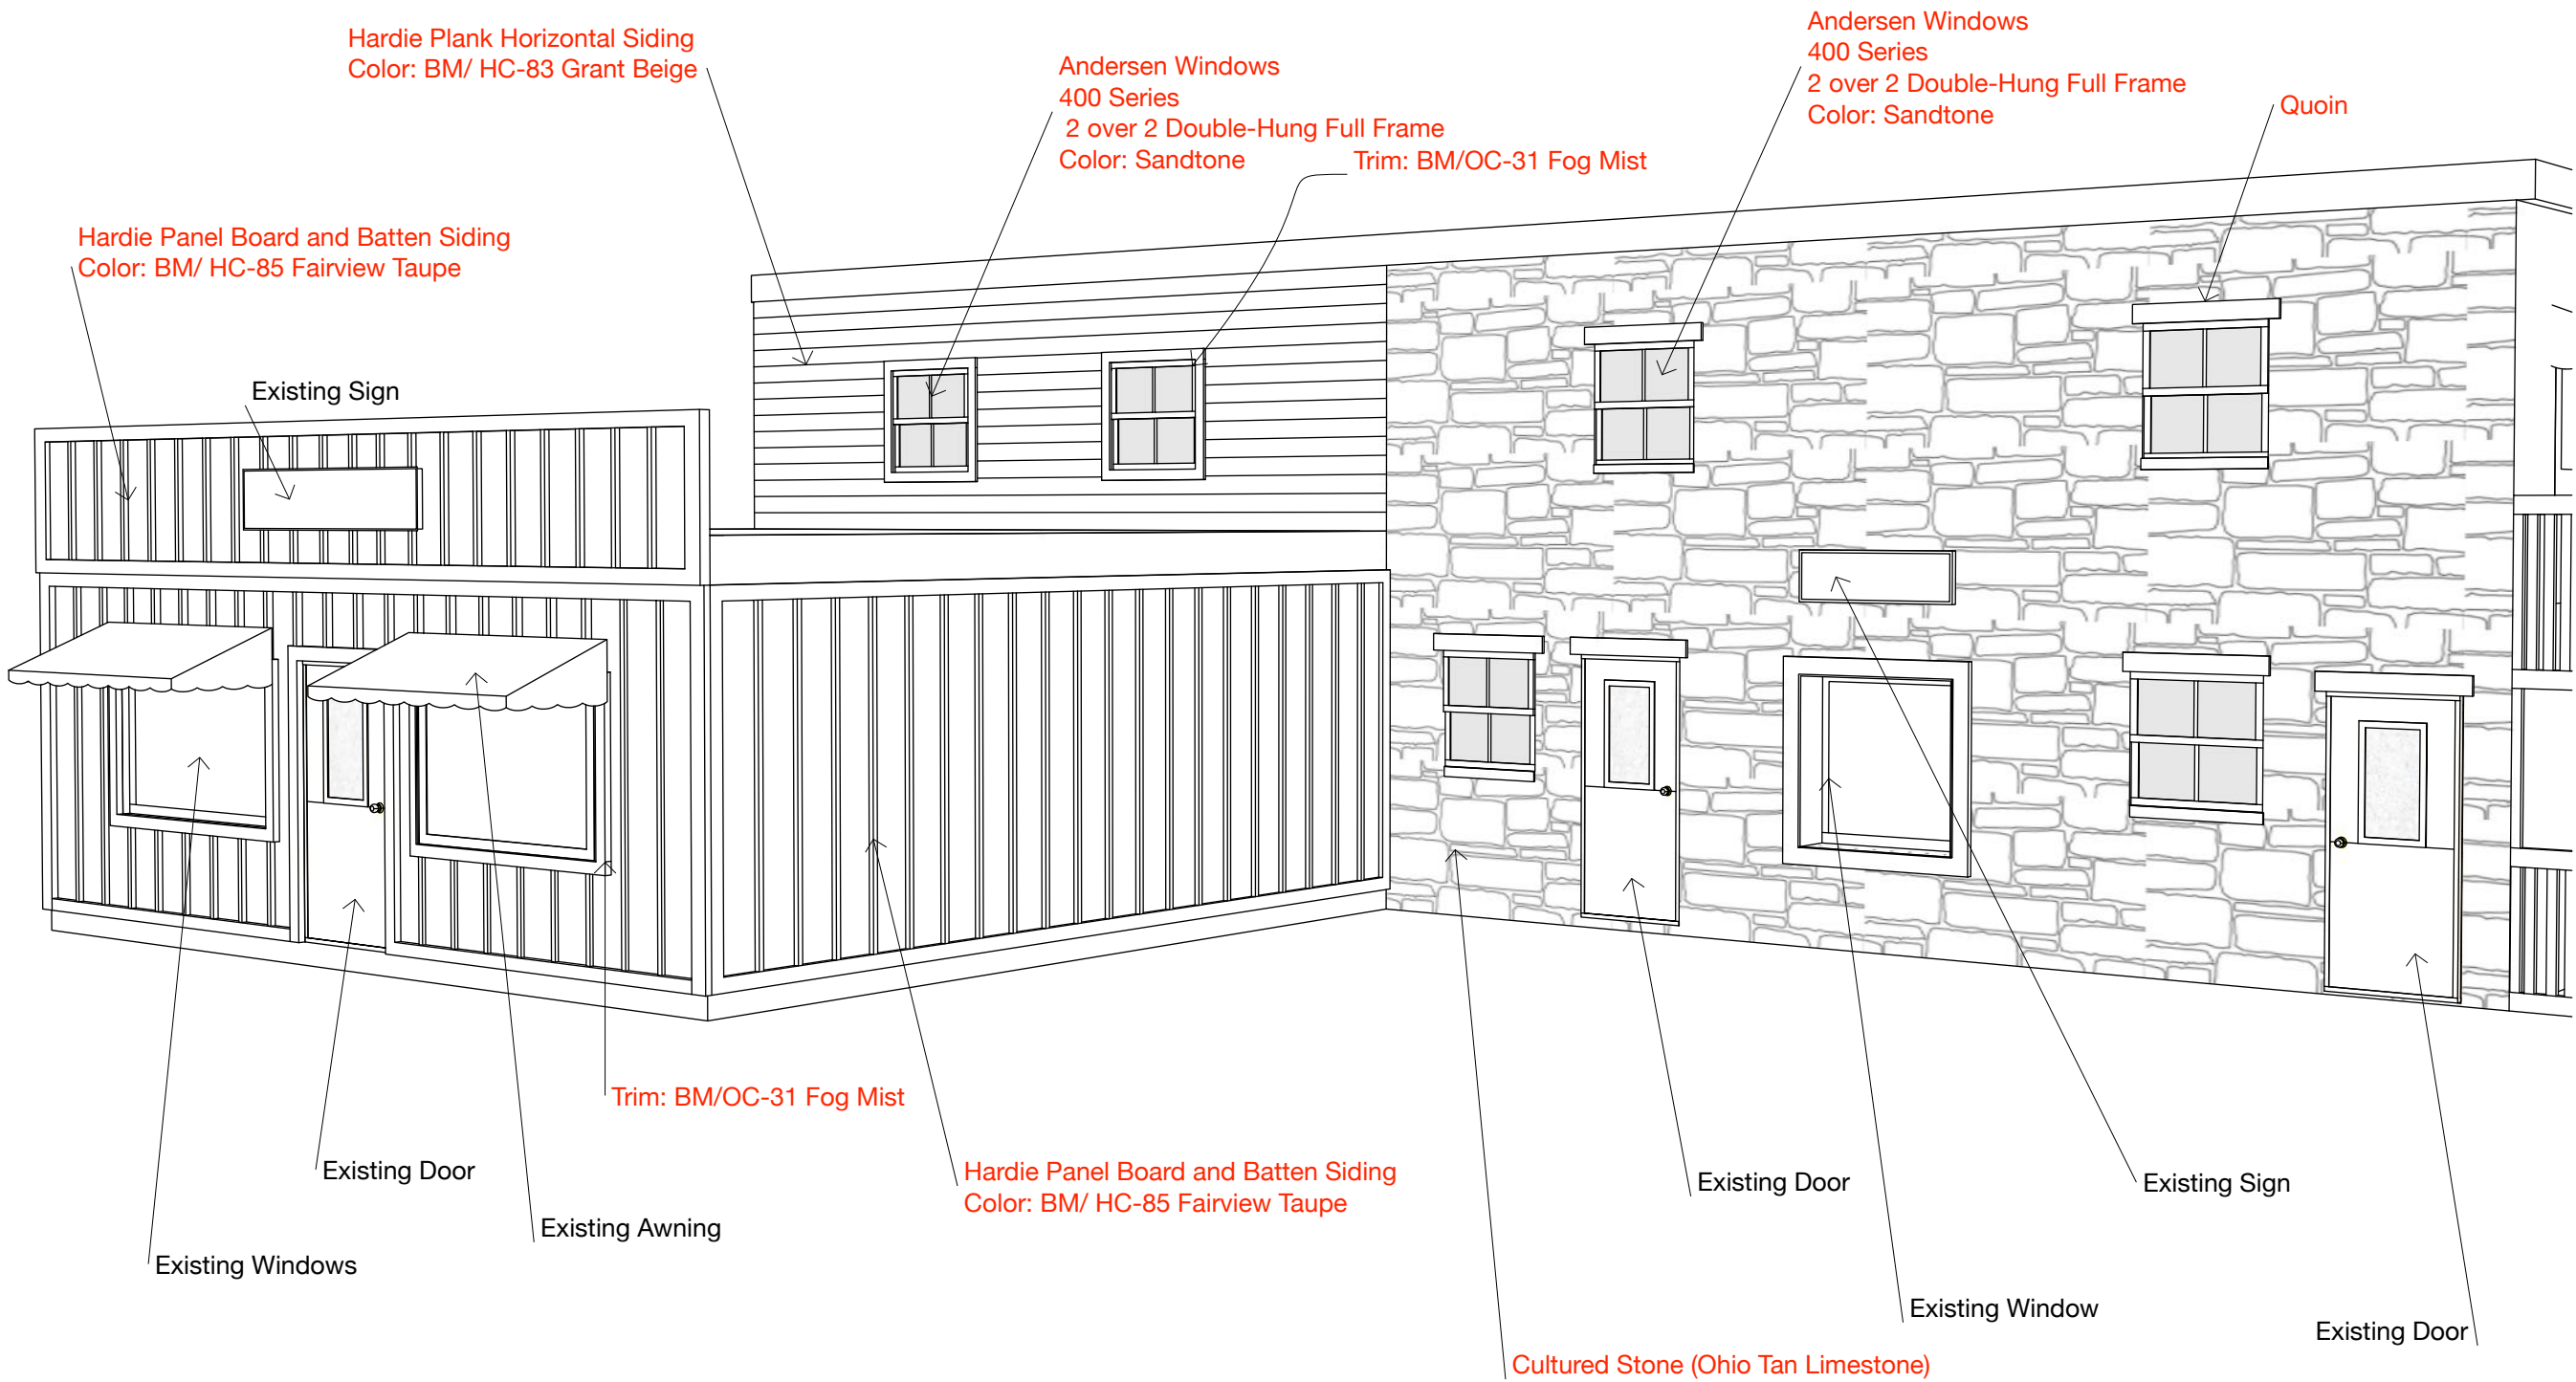

A South East Side View
003

Casa Decor

18 E. Bridge St
Dublin OH 43017
(614) 313-1589

ASSOCIATE 1
Vanessa Maloof




CLIENT
Maloof
18 E. Bridge St.
Dublin OH 43017

PROJECT
Exterior Material

DRAWN BY
VM | VM

ISSUE
12/07/2019

RE-ISSUE
MM.DD.YY

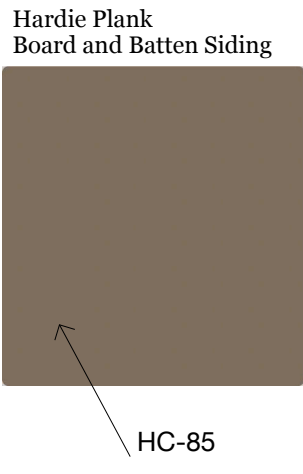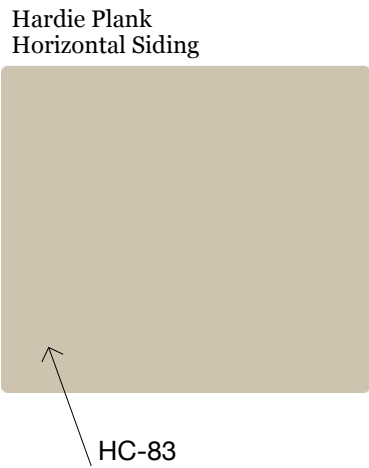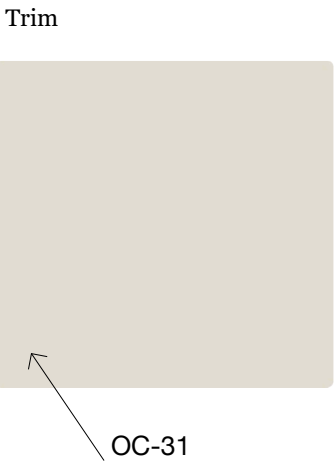




North Facade (windows to be replaced with Andersen Windows/400 Series, Double-Hung Full Frame Color: Sandtone. No other changes.



North Facade (windows to be replaced with Andersen Windows 400 Series/ Sandtone. Siding and Tar Paper to be replaced with Hardie Plank Horizontal Siding BM/HC-83 Grant Beige. No other changes.

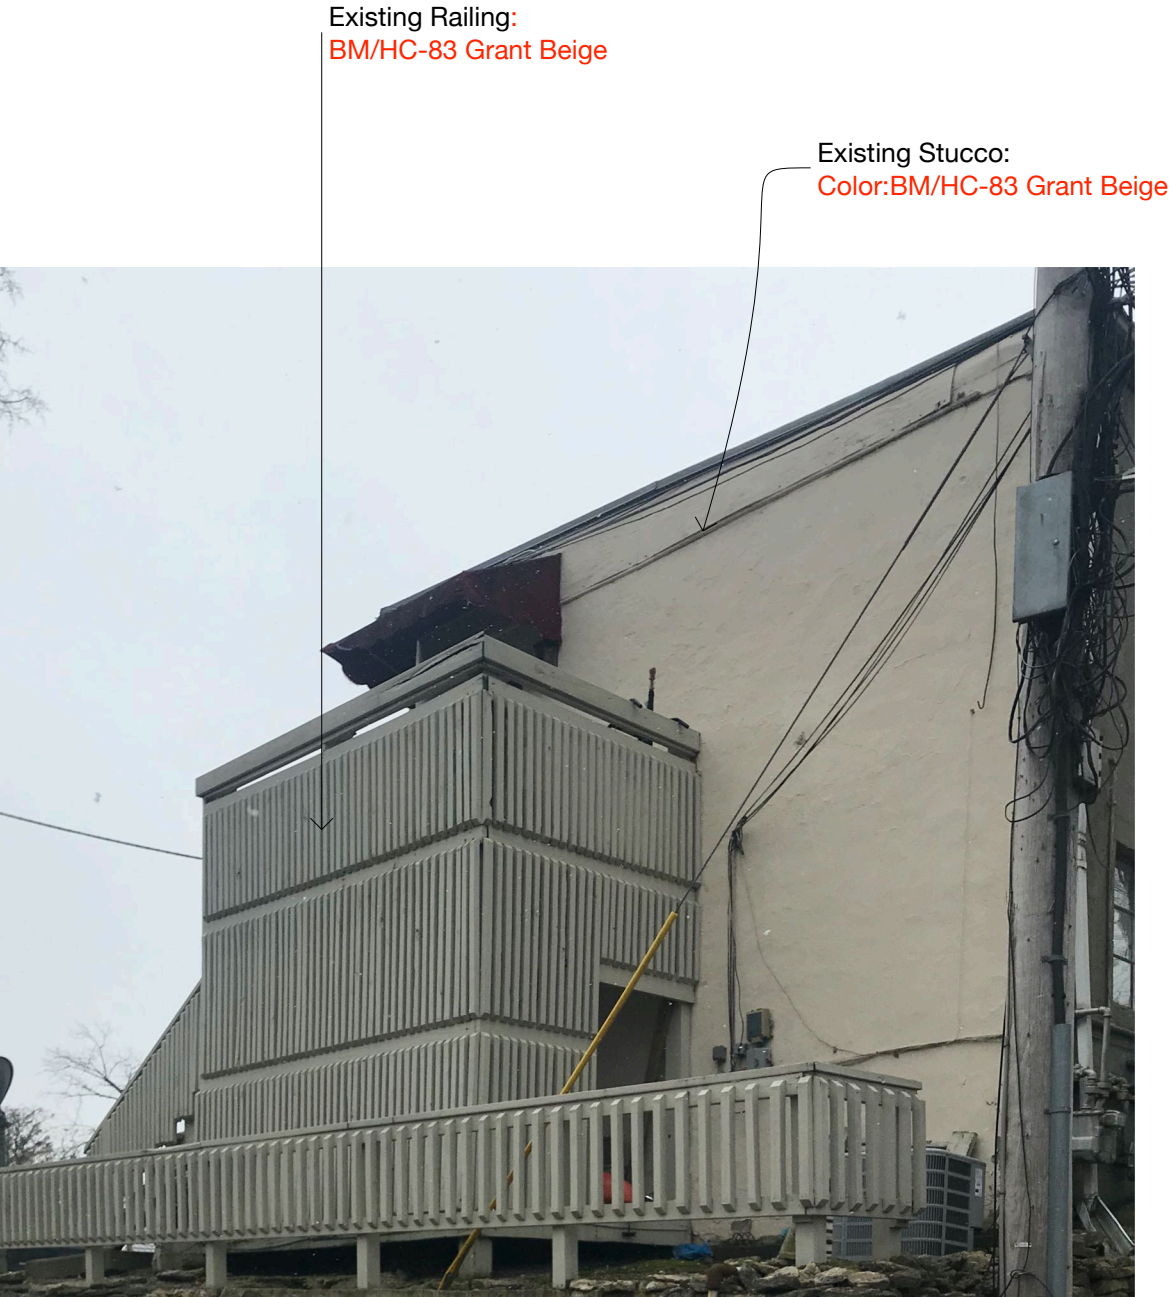

North East Facade (color change only). Railing and Stucco BM/HC-83 Grant Beige.

Hardie Plank
Horizontal Siding
BM/HC-83
Grant Beige

Casa Decor
18 E. Bridge St
Dublin OH 43017
(614) 313-1589

ASSOCIATE 1
Vanessa Maloof

CLIENT
Maloof
18 E. Bridge St.
Dublin OH 43017

PROJECT
Exterior Material

DRAWN BY
VM | VM

ISSUE
12/07/2019

RE-ISSUE
MM.DD.YY



Casa Decor
18 E. Bridge St
Dublin OH 43017
(614) 313-1589

ASSOCIATE 1
Vanessa Maloof

CLIENT
Maloof
18 E. Bridge St.
Dublin OH 43017

PROJECT
Exterior Material

DRAWN BY
VM | VM

ISSUE
12/07/2019

RE-ISSUE
MM.DD.YY

DESCRIPTION
Inspirational Mood Board

