





EXISTING FRONT ELEVATION  
NOT TO SCALE

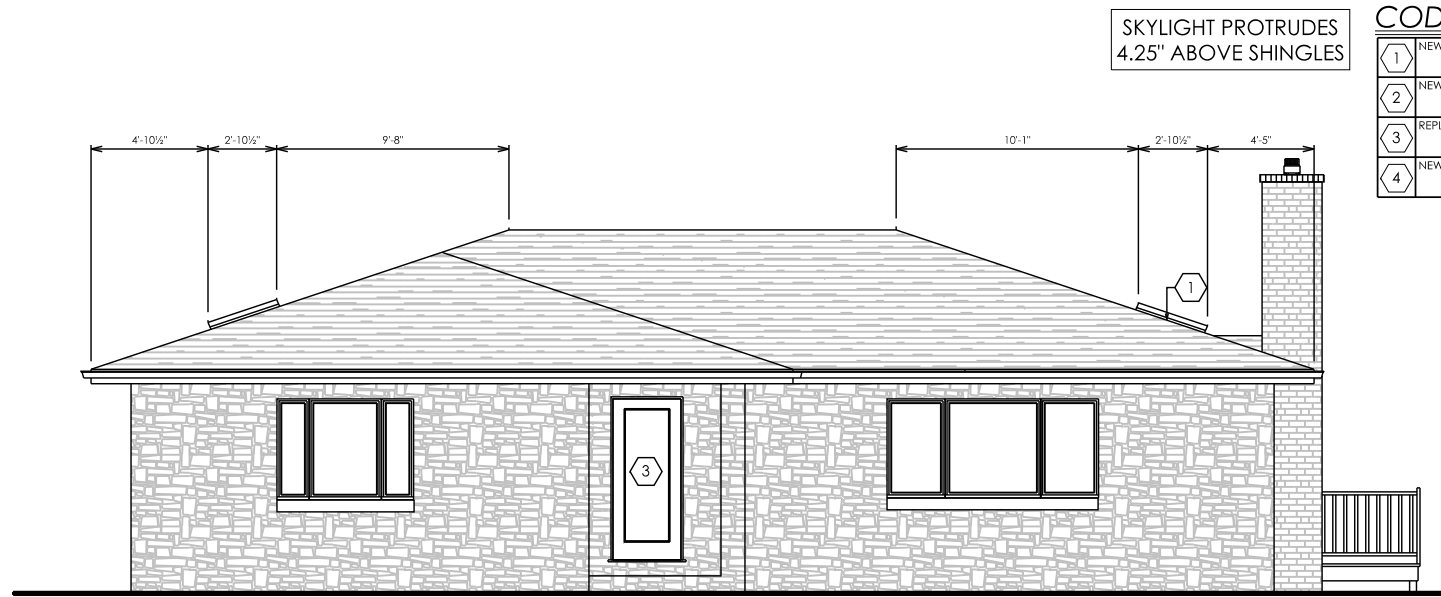

FRONT ELEVATION  
SCALE: 1/8" = 1'-0"



EXISTING RIGHT ELEVATION  
NOT TO SCALE

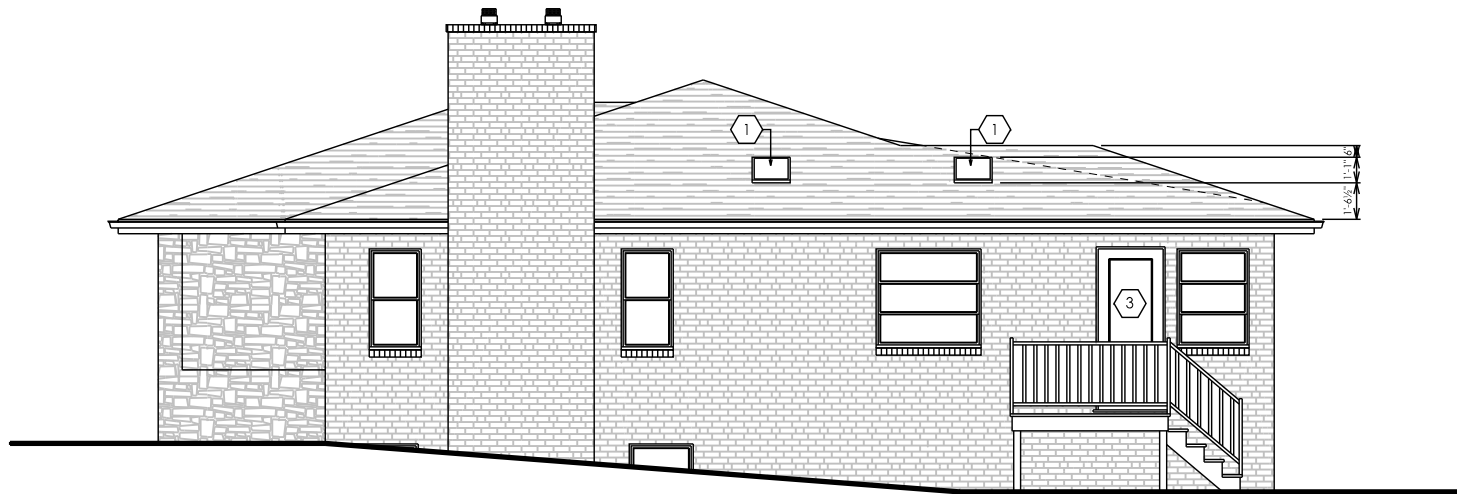

RIGHT ELEVATION  
SCALE: 1/8" = 1'-0"

PRELIMINARY	BIDDING	CONSTRUCTION	REVISIONS
073020	000000	000000	000000


Janet + Andrew Wages  
86 Franklin Street  
Dublin, Ohio 43017



6065 Frantz Road . Suite 205  
Dublin, Ohio 43017  
614.774.2490 Phone  
614.633.1053 Fax  
simplifiedarchitecture.com



EXISTING REAR ELEVATION  
NOT TO SCALE

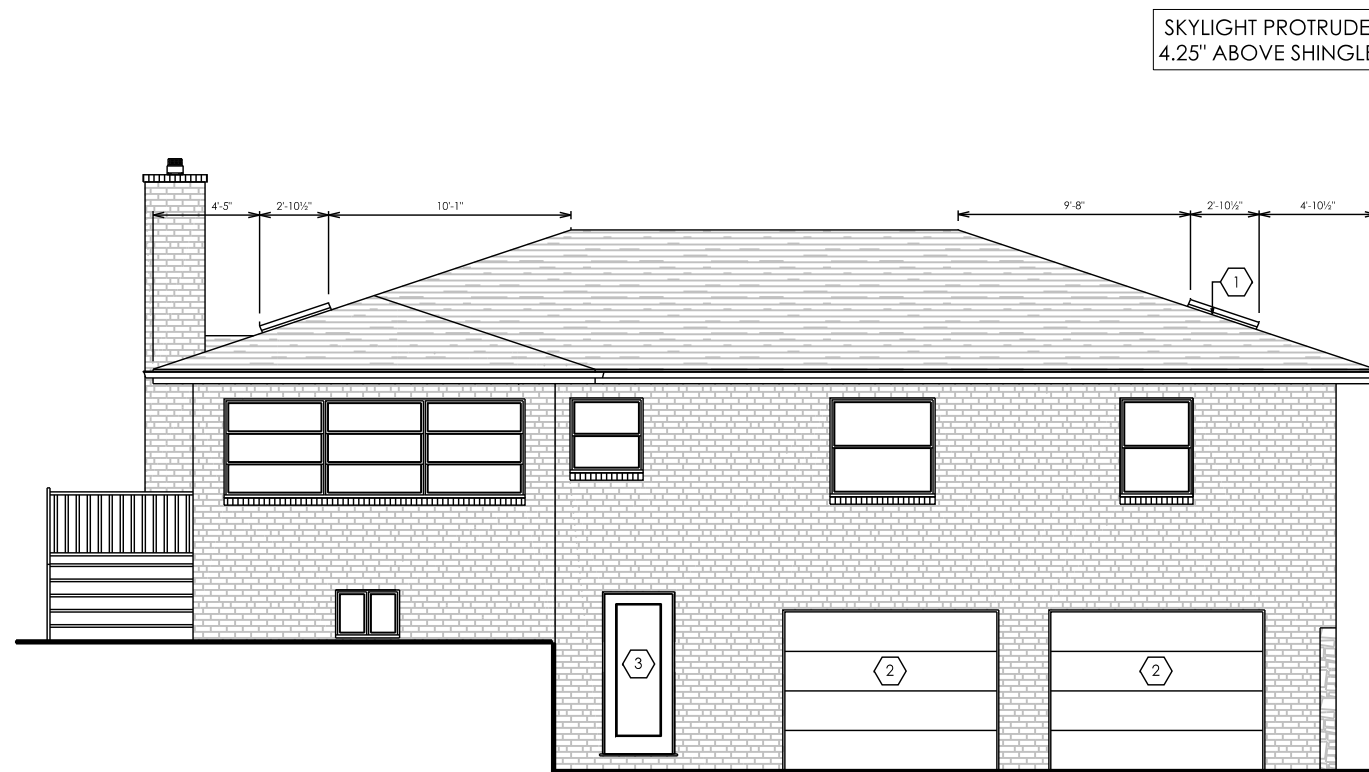

REAR ELEVATION  
SCALE: 1/8" = 1'-0"


**CODED NOTES**

1	NEW VELUX SKYLIGHT
2	NEW GARAGE DOOR
3	REPLACE EXISTING DOOR
4	NEW WINDOW

PRELIMINARY	BIDDING	CONSTRUCTION	REVISIONS
073020	000000	000000	000000



EXISTING LEFT ELEVATION  
NOT TO SCALE

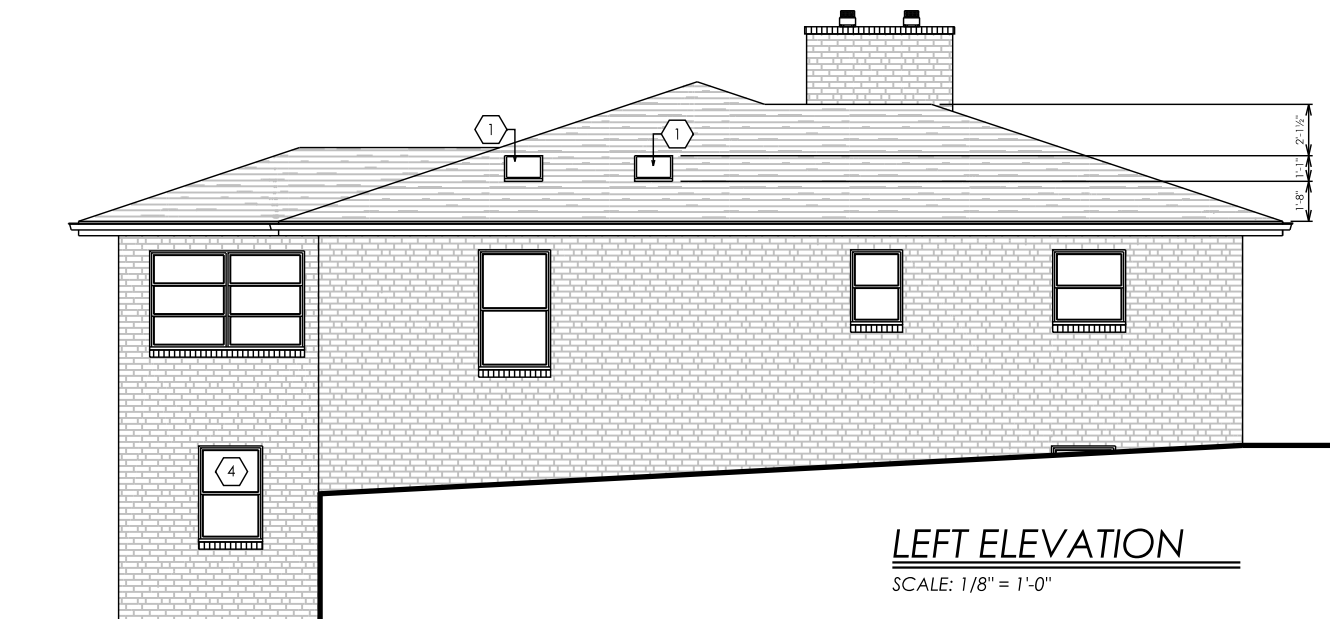


LEFT ELEVATION  
SCALE: 1/8" = 1'-0"

Janet + Andrew Wages  
86 Franklin Street  
Dublin, Ohio 43017



6065 Frantz Road . Suite 205  
Dublin, Ohio 43017  
614.774.2490 Phone  
614.633.1053 Fax  
simplifiedarchitecture.com

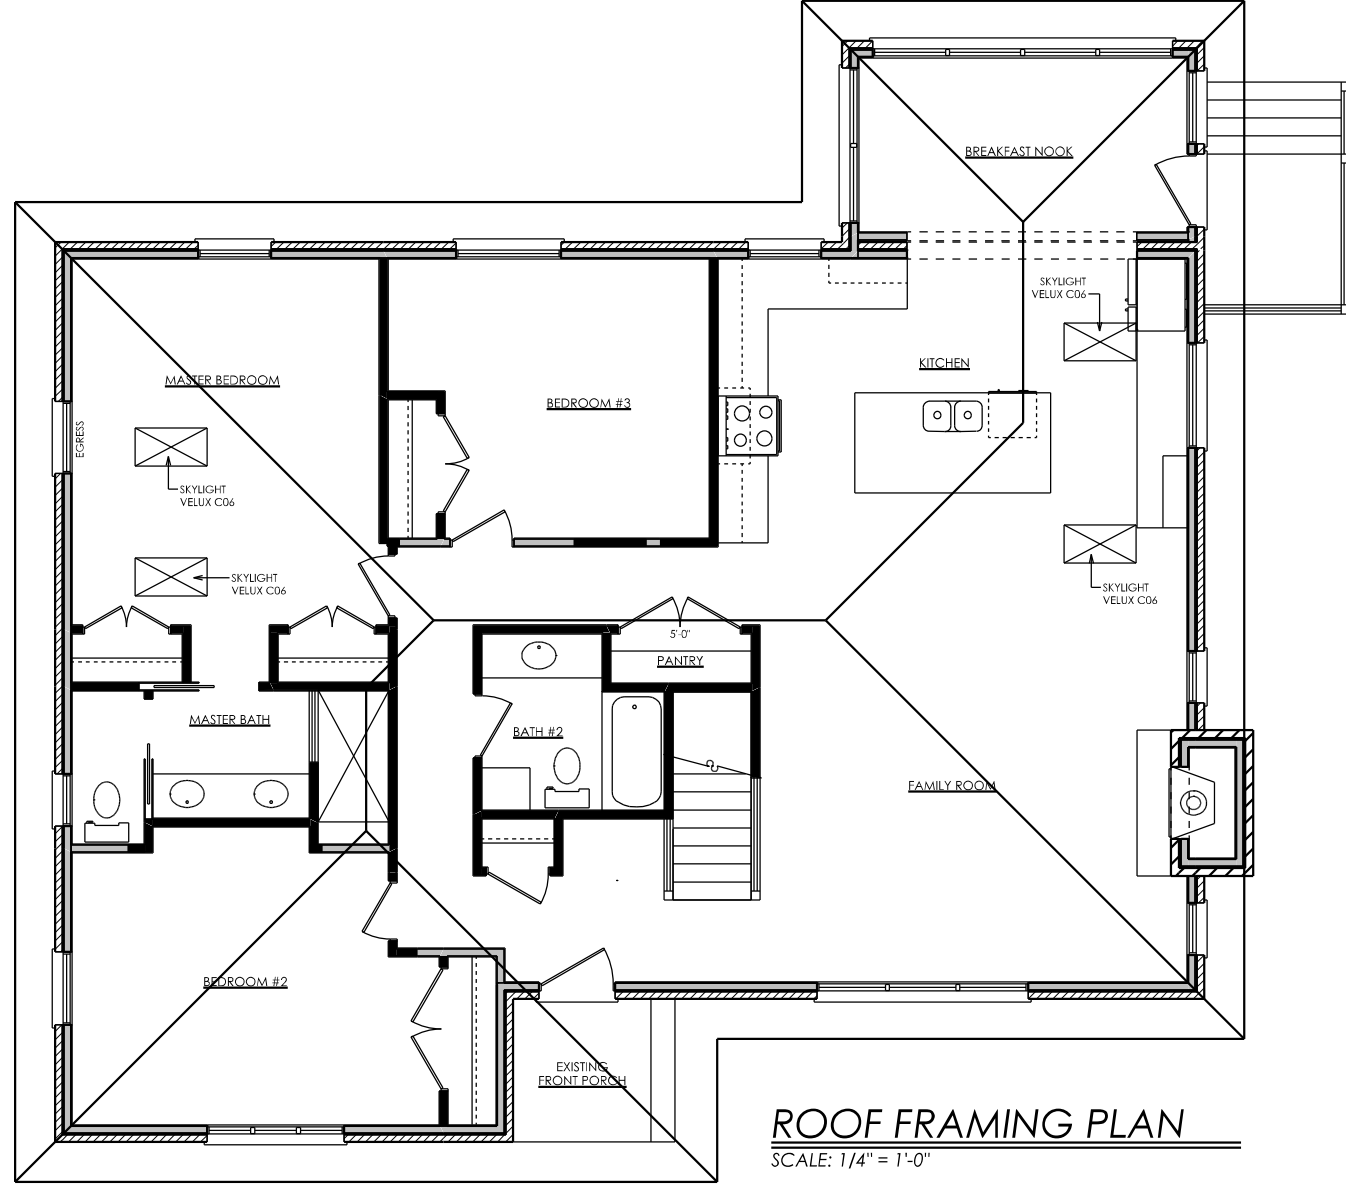

6065 Frantz Road . Suite 205  
Dublin, Ohio 43017  
614.774.2490 Phone  
614.633.1053 Fax  
simplifiedarchitecture.com



Janet + Andrew Wages  
86 Franklin Street  
Dublin, Ohio 43017

	PRELIMINARY	BIDDING	CONSTRUCTION	REVISIONS
073020				
000000				
000000				
000000				