




NOTE: ALL CONSTRUCTION SHOWN IS EXISTING UNLESS NOTED OTHERWISE.

PROPOSED EXTERIOR NORTH ELEVATION
 SCALE: 3/16" = 1'-0"

THE CHEESECAKE GIRL
 4345 W. DUBLIN-GRANVILLE RD. DUBLIN, OHIO 43017 12-10-2020

Williams
Shepherd
 Architects LLC

PH,FX,TXT (614)761-0881
 WWW.WSARCH.NET
 1500 W. 3RD AVENUE
 SUITE 326
 COLUMBUS, OHIO 43212

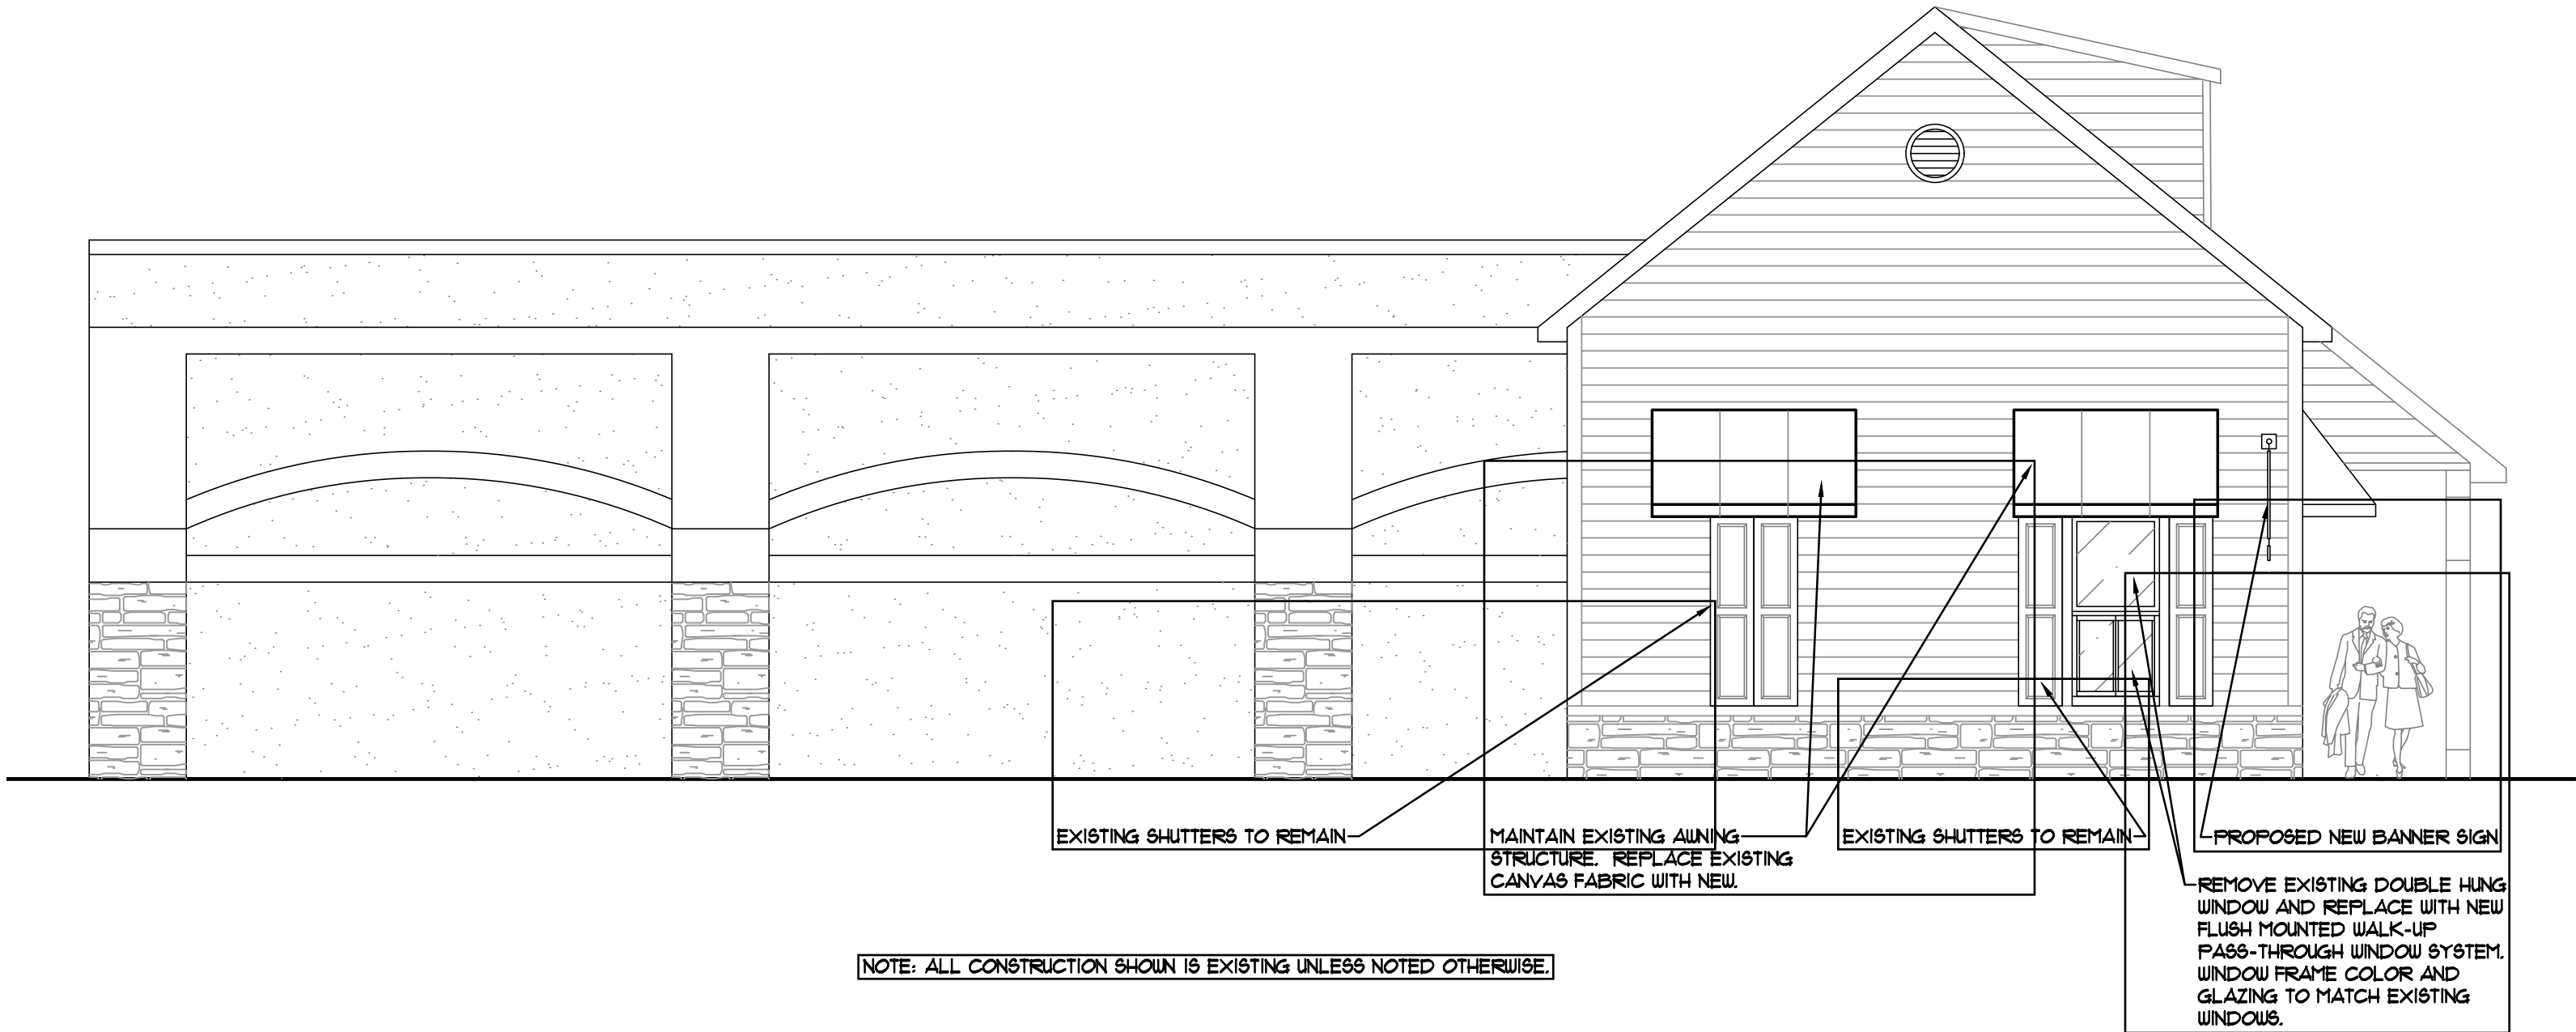

PROPOSED EXTERIOR EAST ELEVATION

SCALE : 3/16" = 1'-0"

THE CHEESECAKE GIRL
 4345 W. DUBLIN-GRANVILLE RD. DUBLIN, OHIO 43017 12-10-2020

Williams
Shepherd
 Architects LLC

PH,FX,TXT (614)761-0881
 WWW.WSARCH.NET
 1500 W. 3RD AVENUE
 SUITE 326
 COLUMBUS, OHIO 43212