


**KEY PLAN**

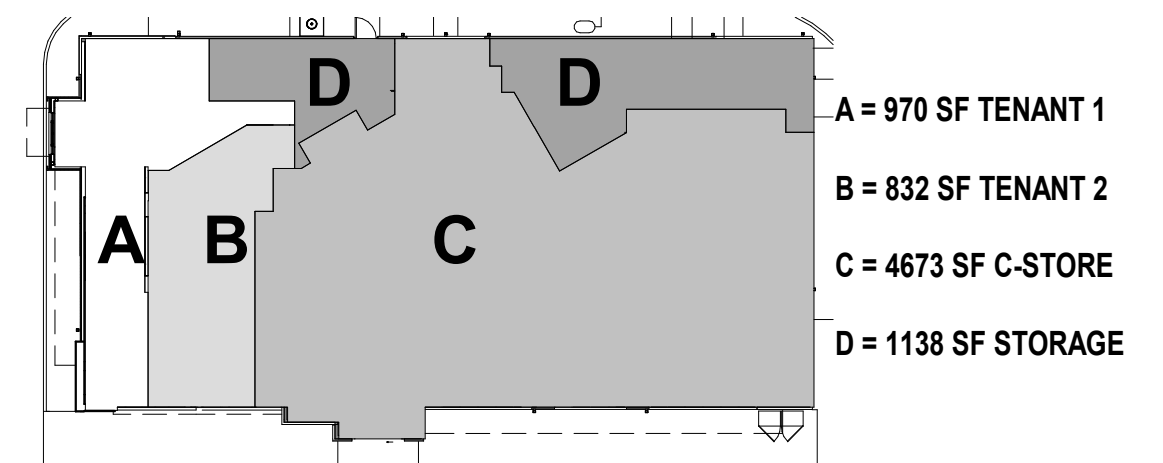

THESE DESIGNS, DRAWINGS AND ANY SPECIFICATIONS ARE THE PROPERTY OF EG GROUP LLC AND SHALL NOT BE COPIED WITHOUT ITS PREVIOUS WRITTEN CONSENT.


**TURKEY HILL #728**

6233 AVERY ROAD  
DUBLIN, OH 43016

PROJECT NUMBER: 1923

**LK ARCHITECTURE & ENGINEERING, PC**

346 RIVERVIEW,  
WICHITA, KS 67203  
P 316.268.0209  
F 316.268.0208

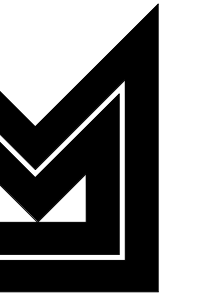

**Architecture · Engineering · Planning · Interior Design · Landscape Architecture**

CONSULTANTS


**NOT FOR CONSTRUCTION**

ISSUE BLOCK


CHECKED BY: Checker  
DRAWN BY: Author  
PROTO CYCLE: 3.0  
DOCUMENT DATE: 10-28-2020

**FLOOR PLAN**

SHEET: **A-101**

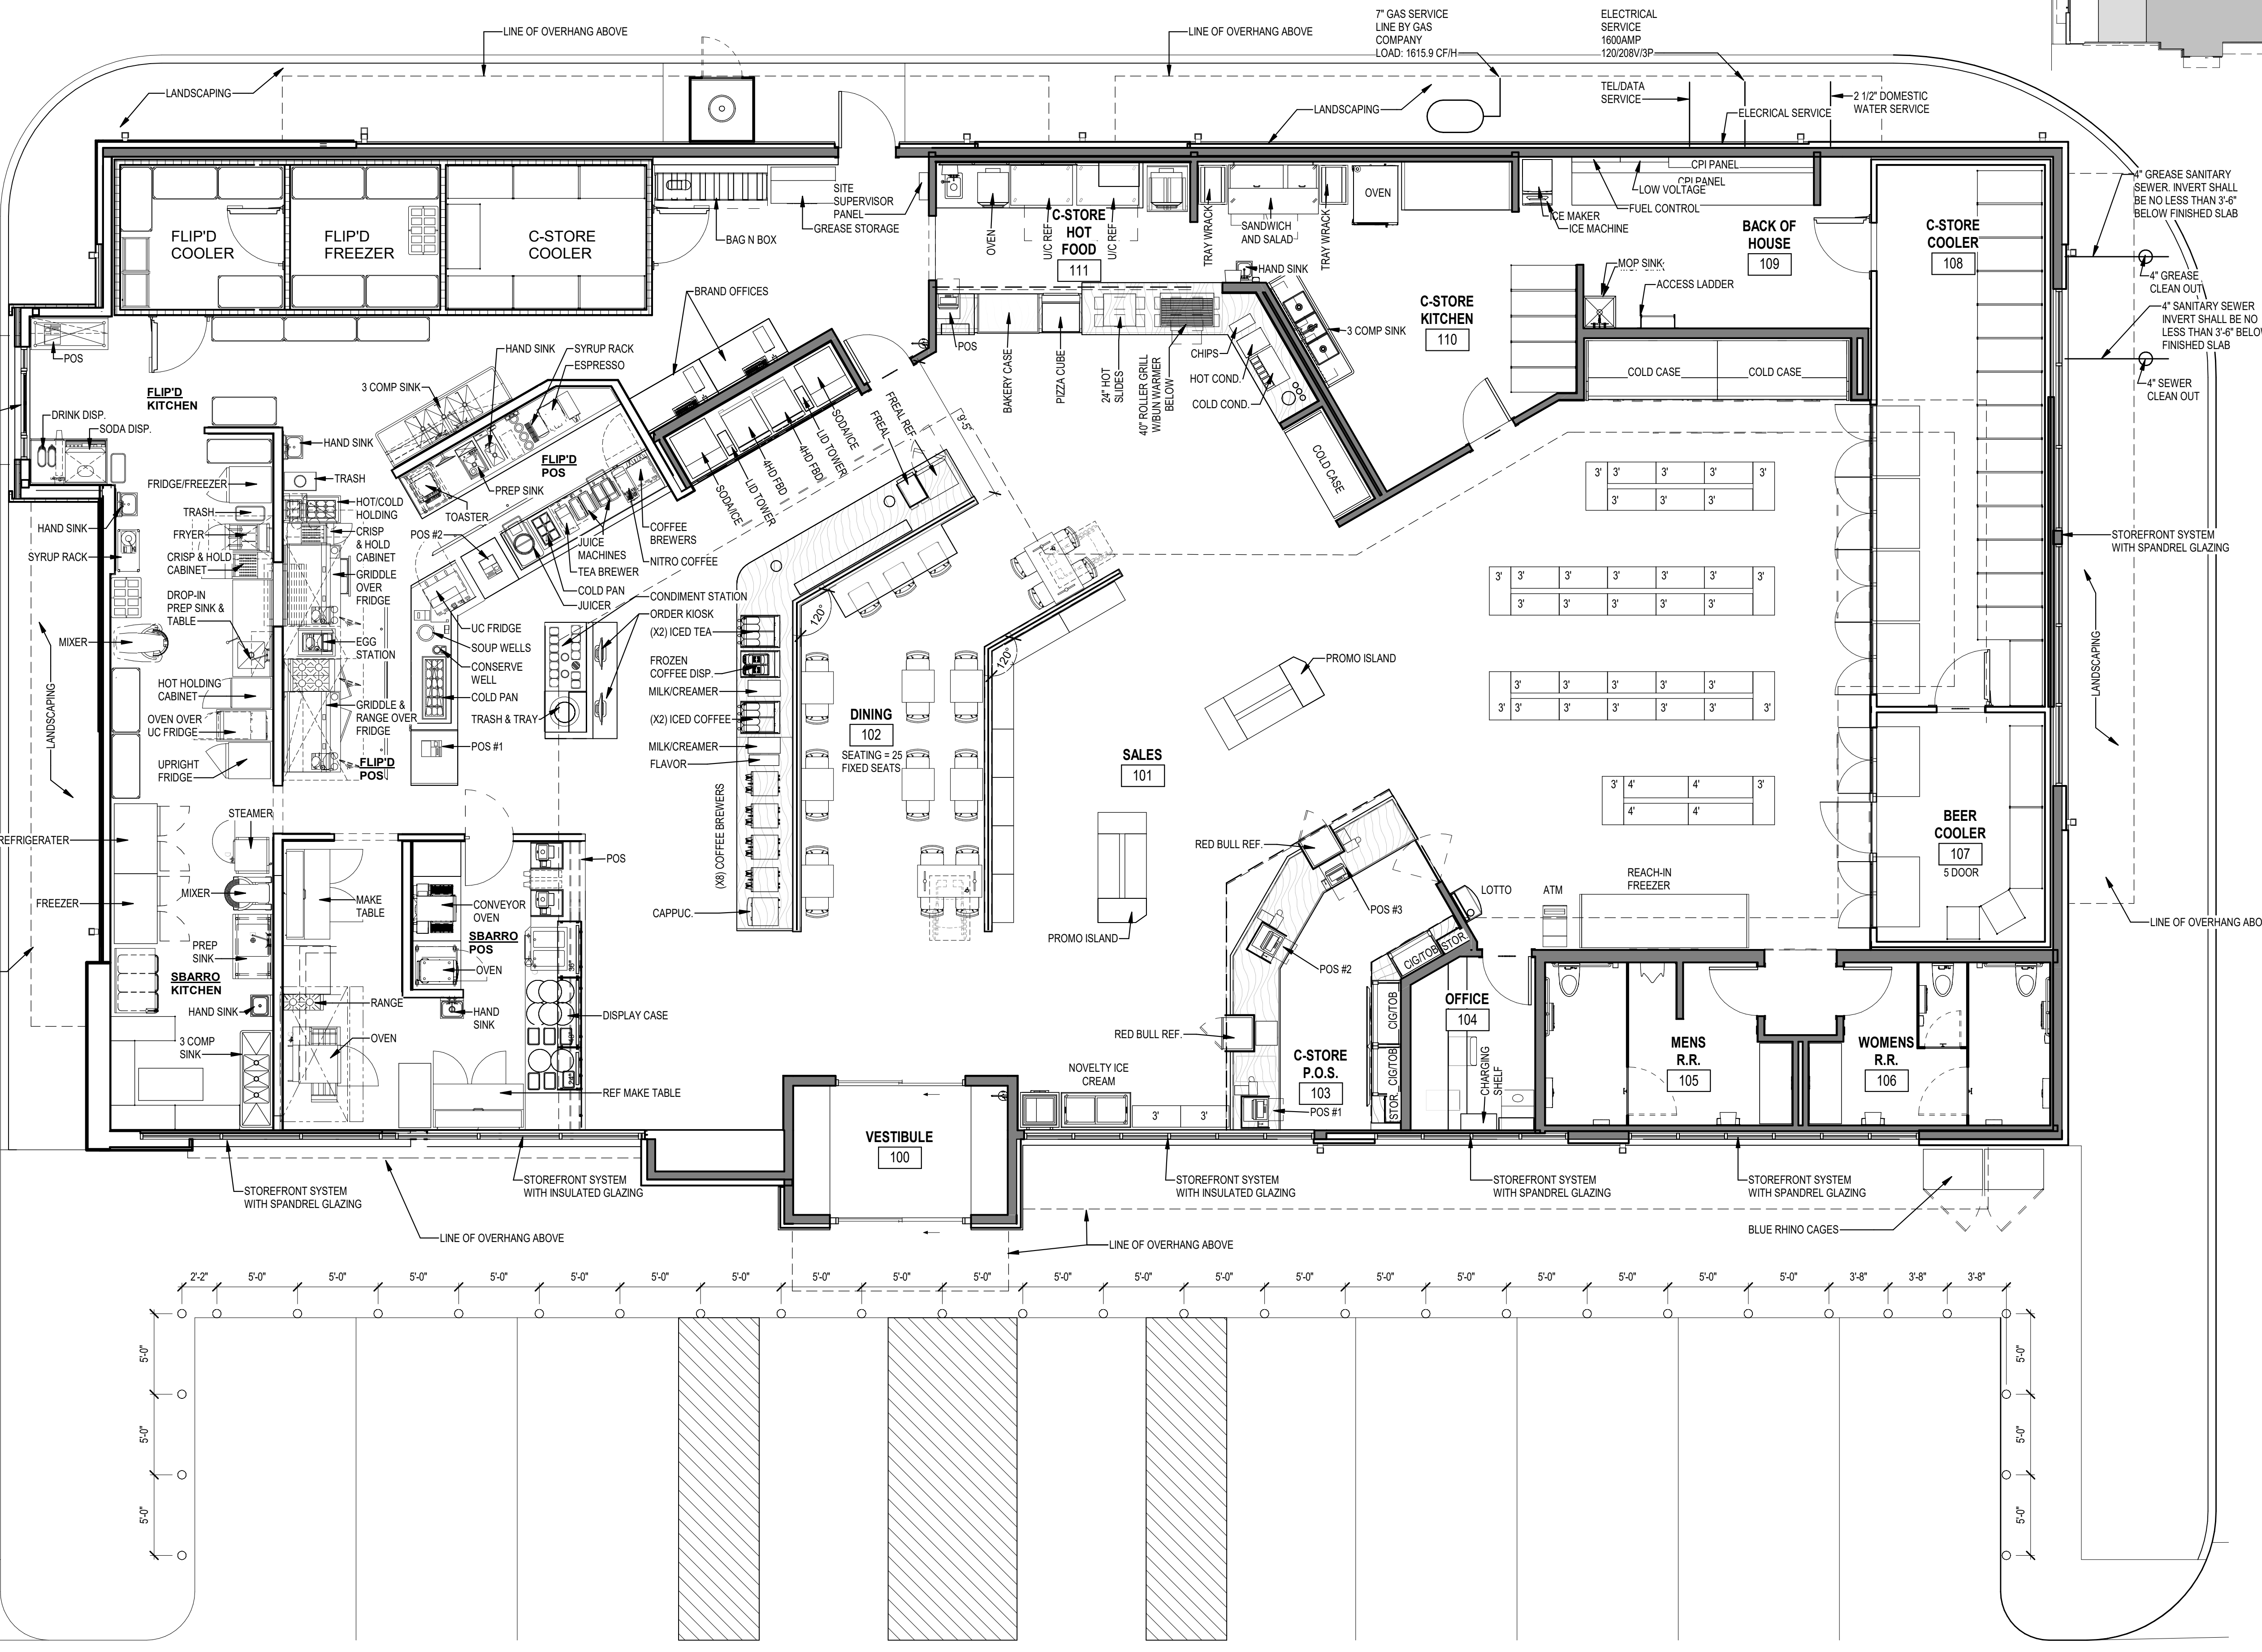

**A FLOOR PLAN - SD**  
3/16" = 1'-0"

**SCHEMATIC DESIGN SET (7632 SF)**



**NOT FOR CONSTRUCTION**

ISSUE BLOCK

NO.	DATE	DESCRIPTION

CHECKED BY:

DRAWN BY:


PROTO CYCLE:

DOCUMENT DATE: 11/14

EXTERIOR REFLECTED CEILING PLAN

SHEET:

A-130.

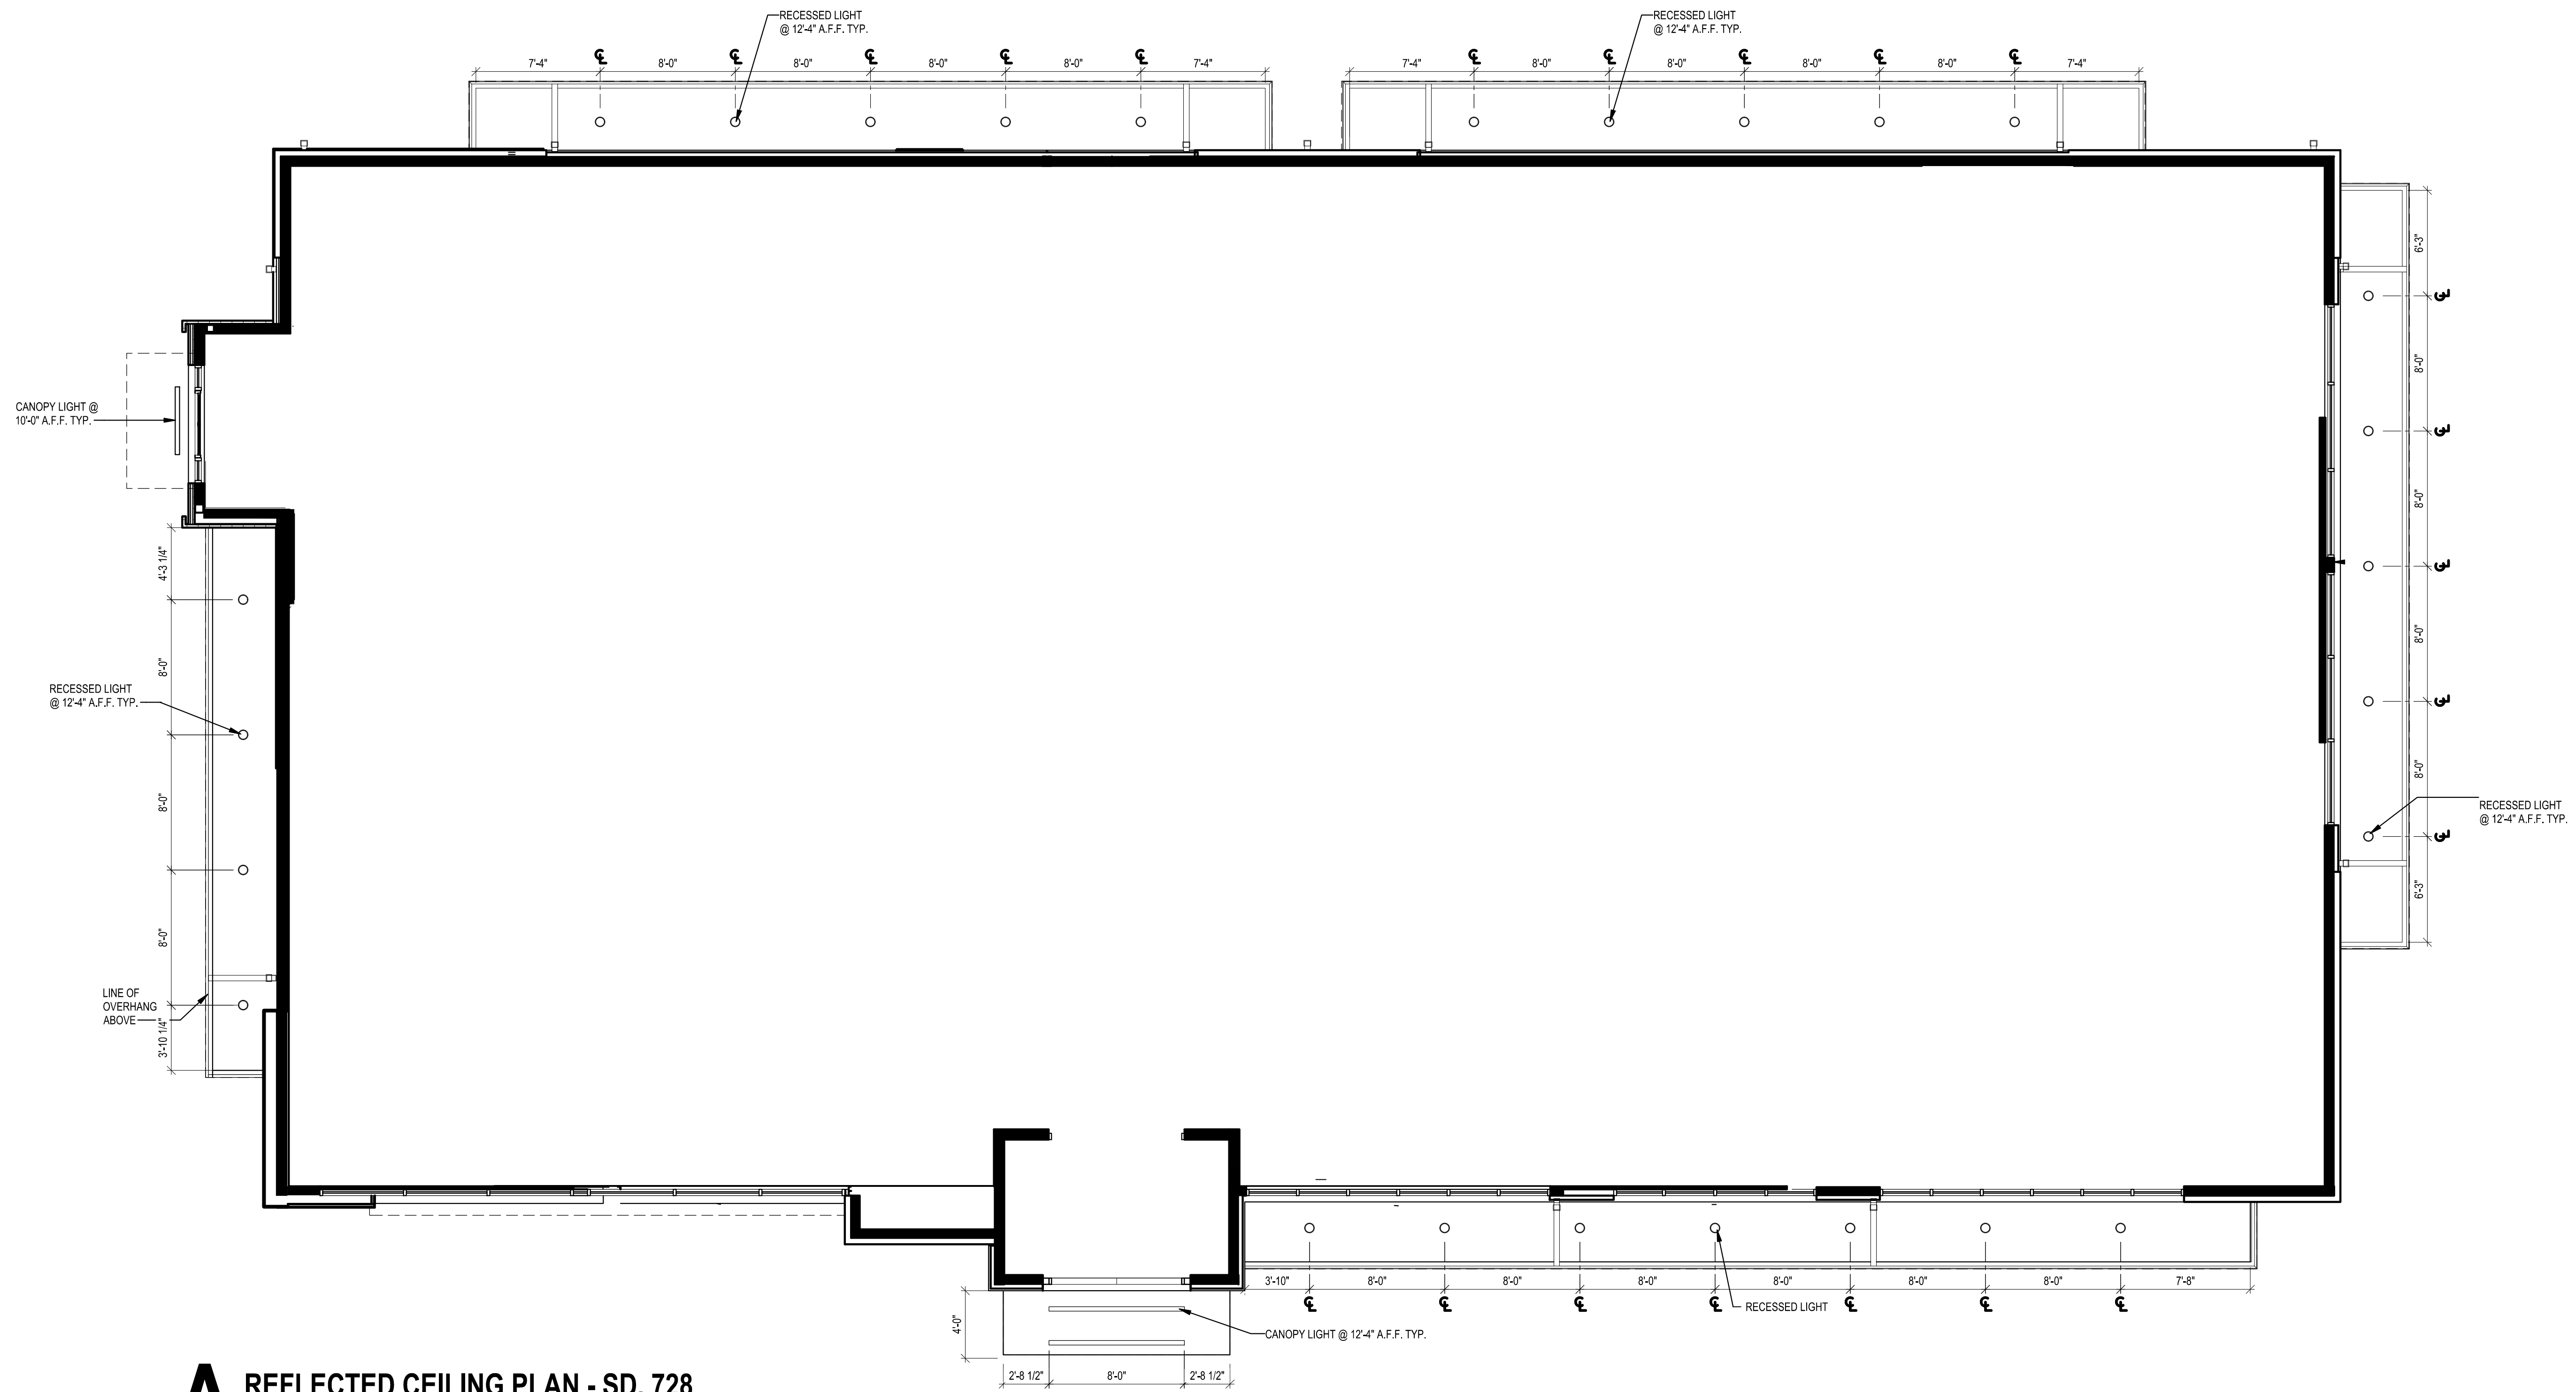

**A** REFLECTED CEILING PLAN - SD, 728  
3/16" = 1'-0"

MATERIAL LEGEND	
BV2	BRICK VENEER
SV1	STONE VENEER
E3	EIFS
SH1	SHINGLES
M4	METAL - GRAY
M9	METAL - DARK BRONZE
	GLASS

**EG**  
GROUP

THESE DESIGNS, DRAWINGS AND AND SPECIFICATIONS ARE THE PROPERTY OF EG GROUP LLC. AND SHALL NOT BE COPIED WITHOUT ITS PREVIOUS WRITTEN CONSENT.

**TURKEY HILL #728**  
AVERY RD. & SHIER RINGS RD.  
DUBLIN, OH 43016

PROJECT NUMBER: 19100

CONSULTANTS

**LK ARCHITECTURE & ENGINEERING, PC**  
346 RIVERVIEW,  
WICHITA, KS 67203  
P 316.268.0208  
F 316.268.0209

Architecture · Engineering · Planning · Interior Design · Landscape Architecture


**NOT FOR CONSTRUCTION**

ISSUE BLOCK	
75%	11/04/2020


CHECKED BY:	Checker
DRAWN BY:	Author
PROTO CYCLE:	3.0
DOCUMENT DATE:	11/04/2020

**EXTERIOR ELEVATIONS**

SHEET: **A-200**

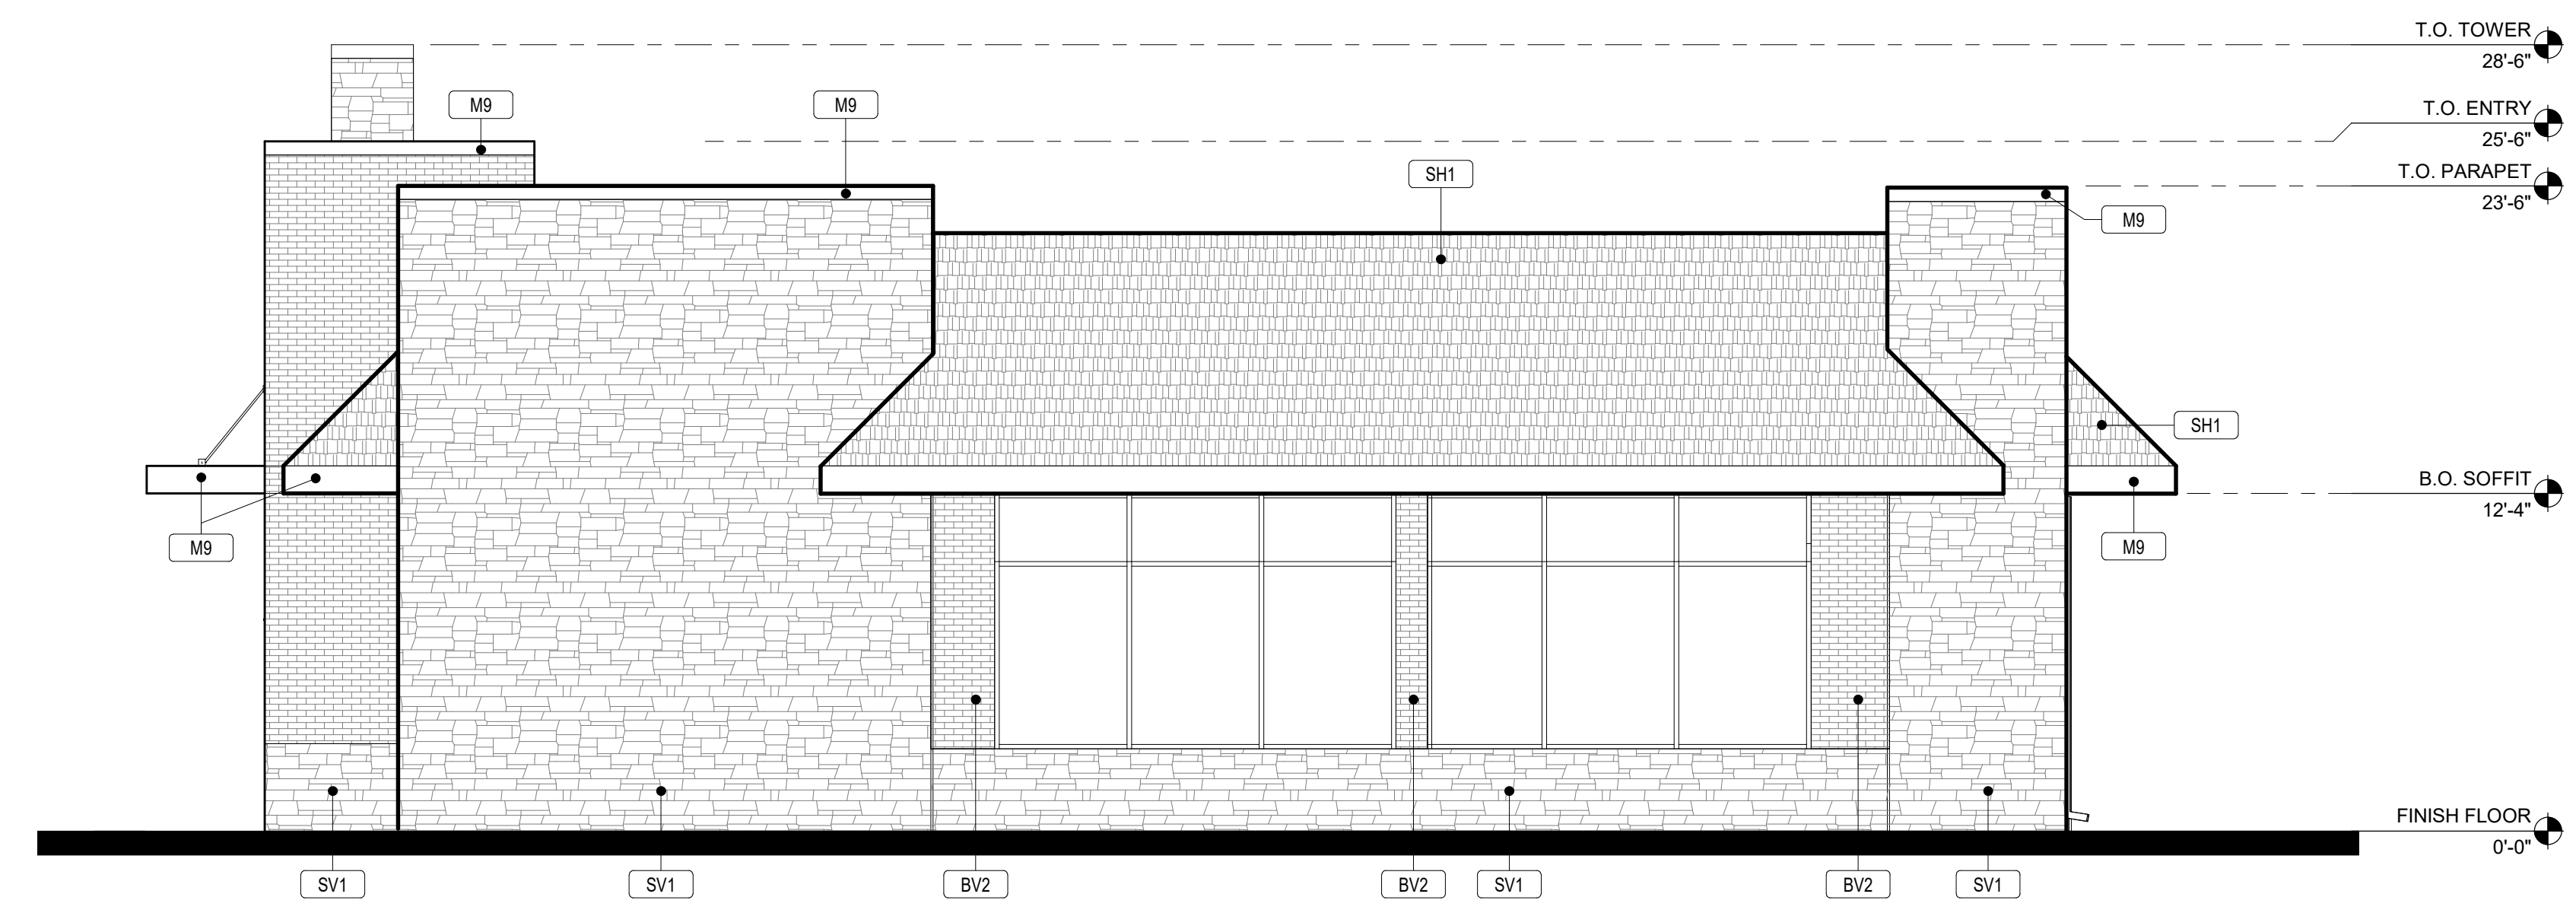

**B** EXTERIOR - RIGHT, SD, DUBLIN  
3/16" = 1'-0"

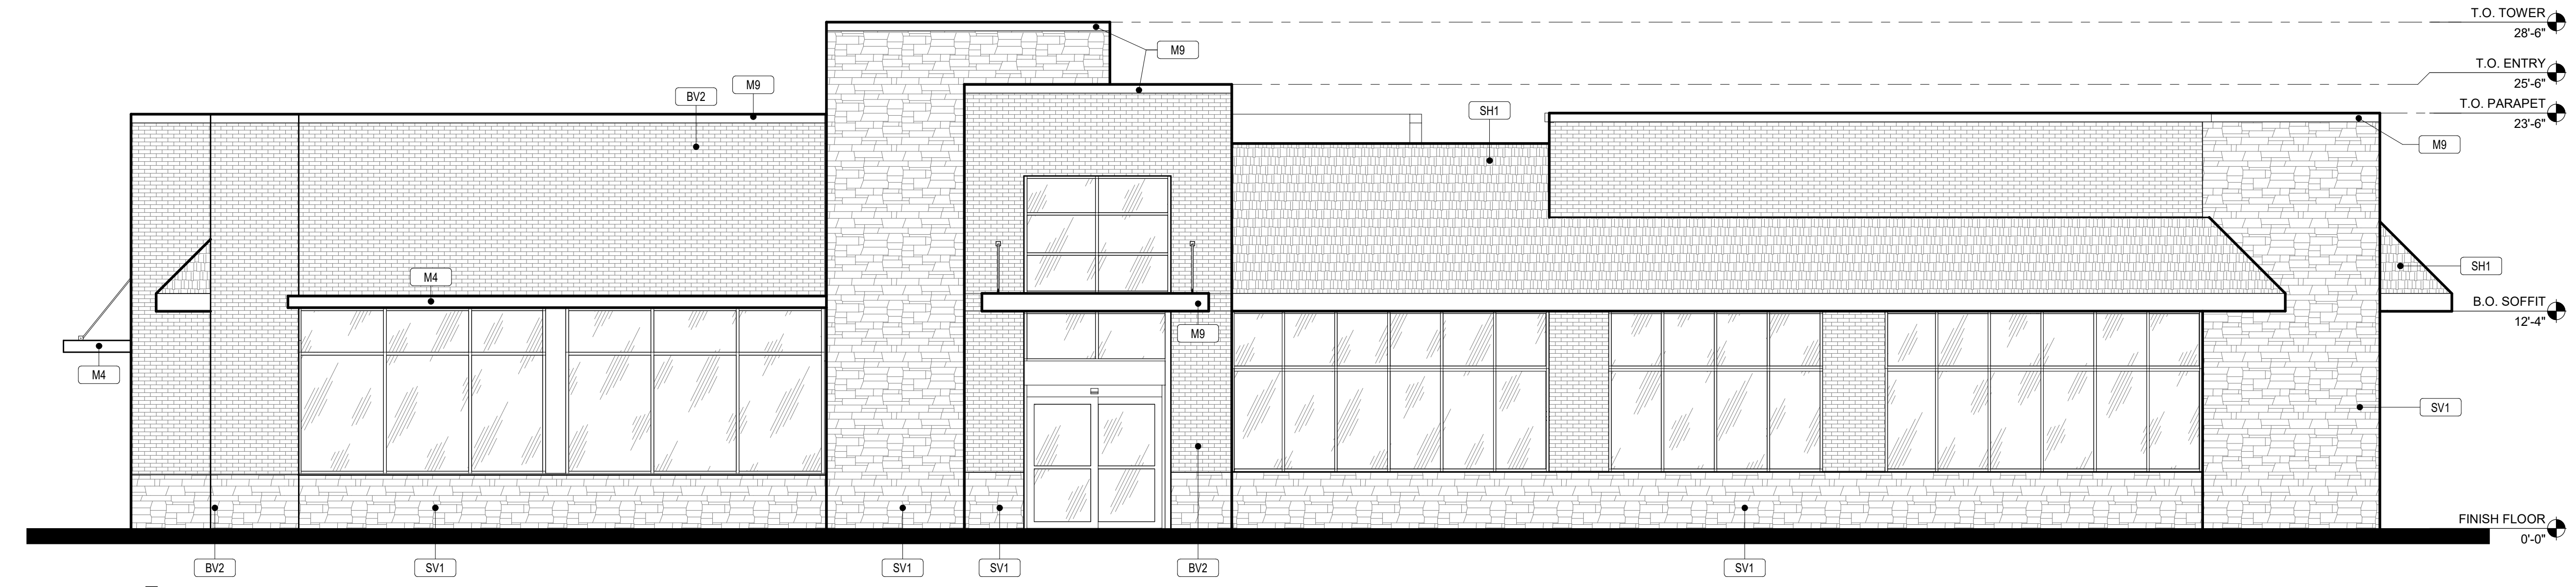

**A** EXTERIOR - FRONT, SD, DUBLIN  
3/16" = 1'-0"

**SCHEMATIC DESIGN SET (7632 SF)**

MATERIAL LEGEND	
BV2	BRICK VENEER
SV1	STONE VENEER
E3	EIFS
SH1	SHINGLES
M4	METAL - GRAY
M9	METAL - DARK BRONZE
	GLASS

**EG GROUP**

THESE DESIGNS, DRAWINGS AND AND SPECIFICATIONS ARE THE PROPERTY OF EG GROUP LLC. AND SHALL NOT BE COPIED WITHOUT ITS PREVIOUS WRITTEN CONSENT.

**TURKEY HILL #728**

AVERY RD. & SHIER RINGS RD.  
DUBLIN, OH 43016


PROJECT NUMBER: 19100

**LK ARCHITECTURE & ENGINEERING, PC**


346 RIVERVIEW,  
WICHITA, KS 67203  
TEL: 316.268.0208  
F: 316.268.0209

CONSULTANTS

Architecture · Engineering · Planning · Interior Design · Landscape Architecture

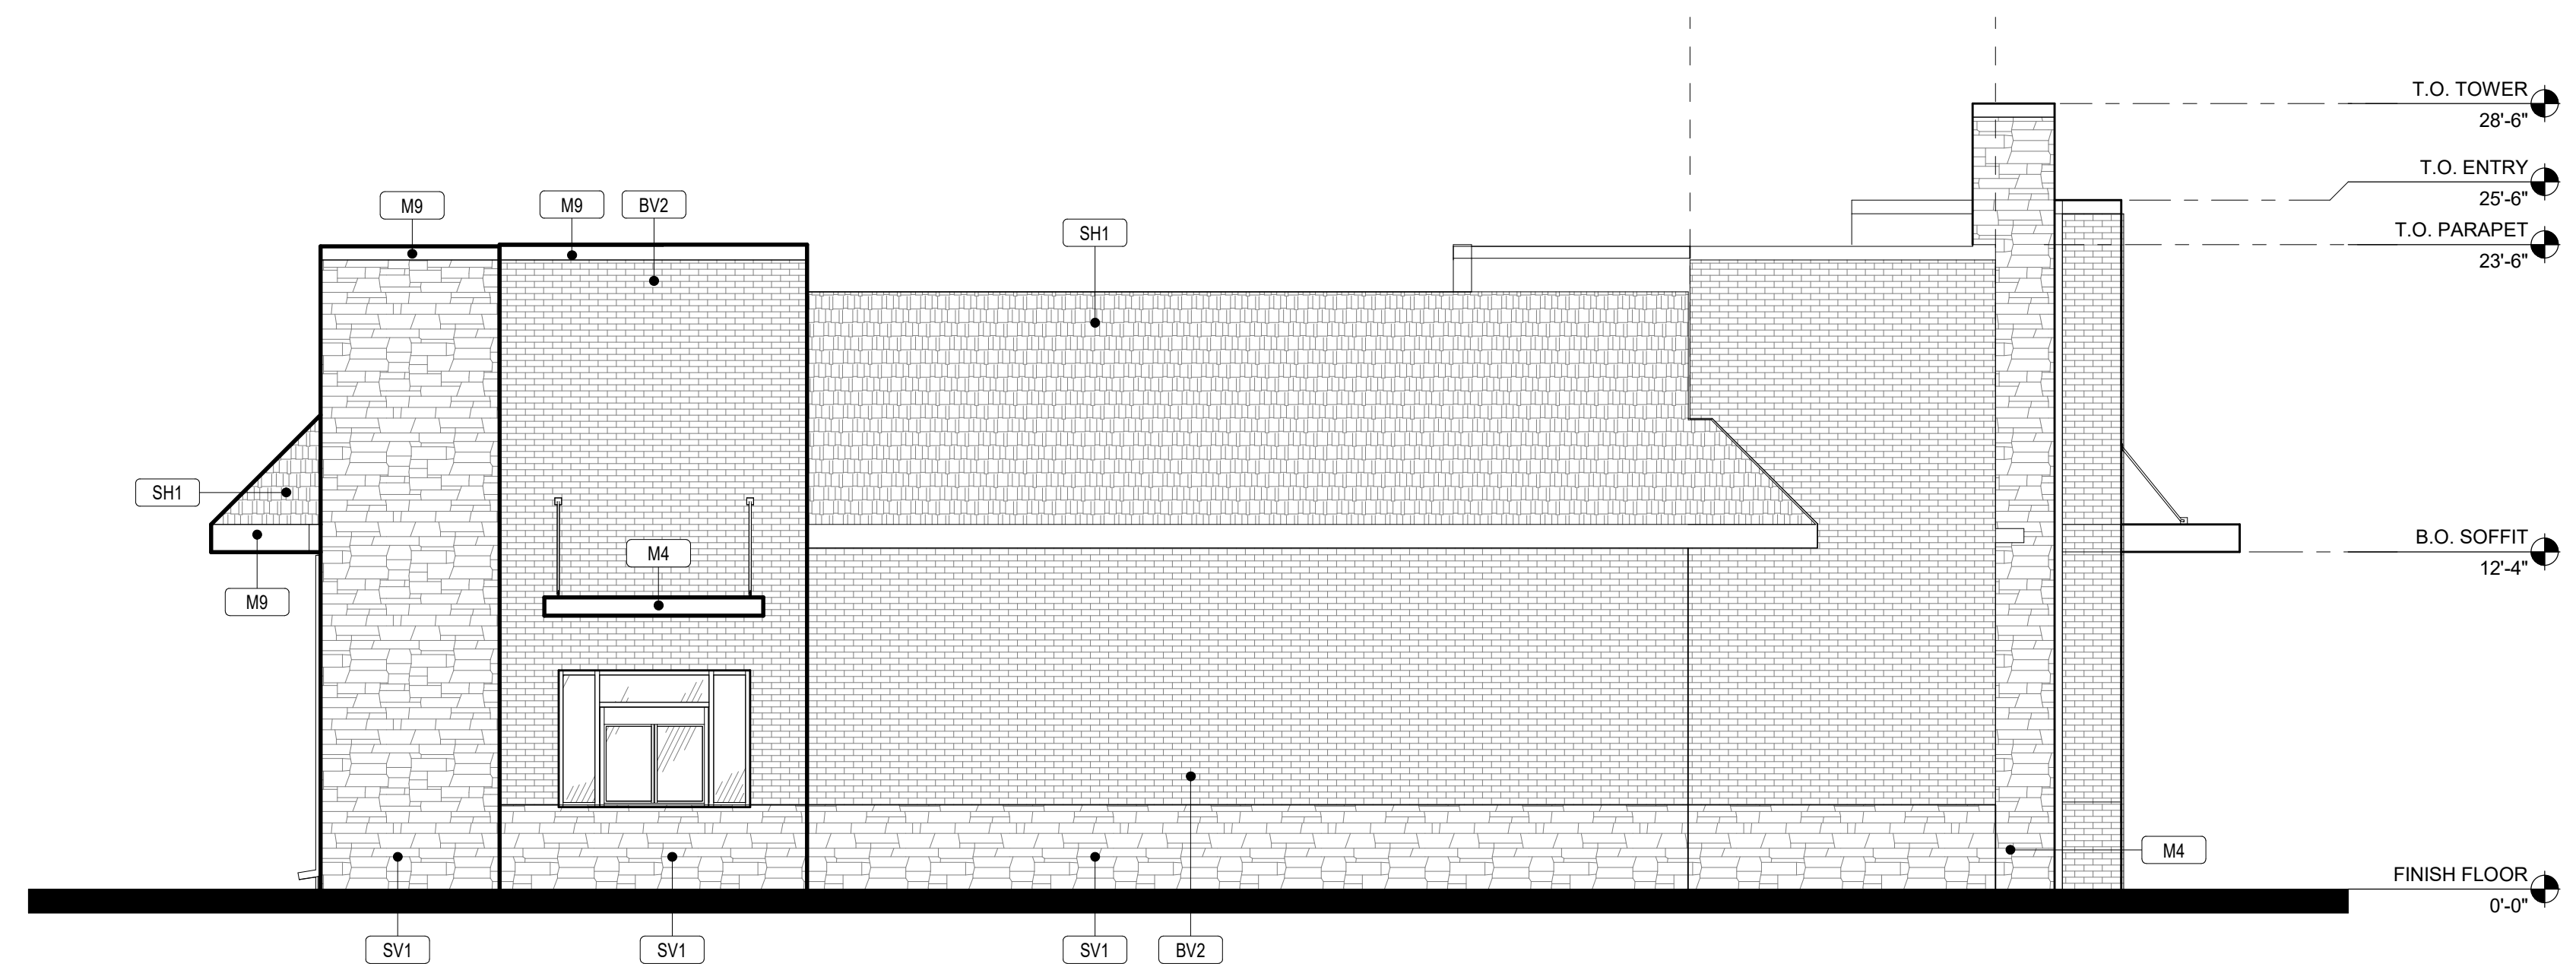

**B EXTERIOR - LEFT, SD, DUBLIN**  
3/16" = 1'-0"

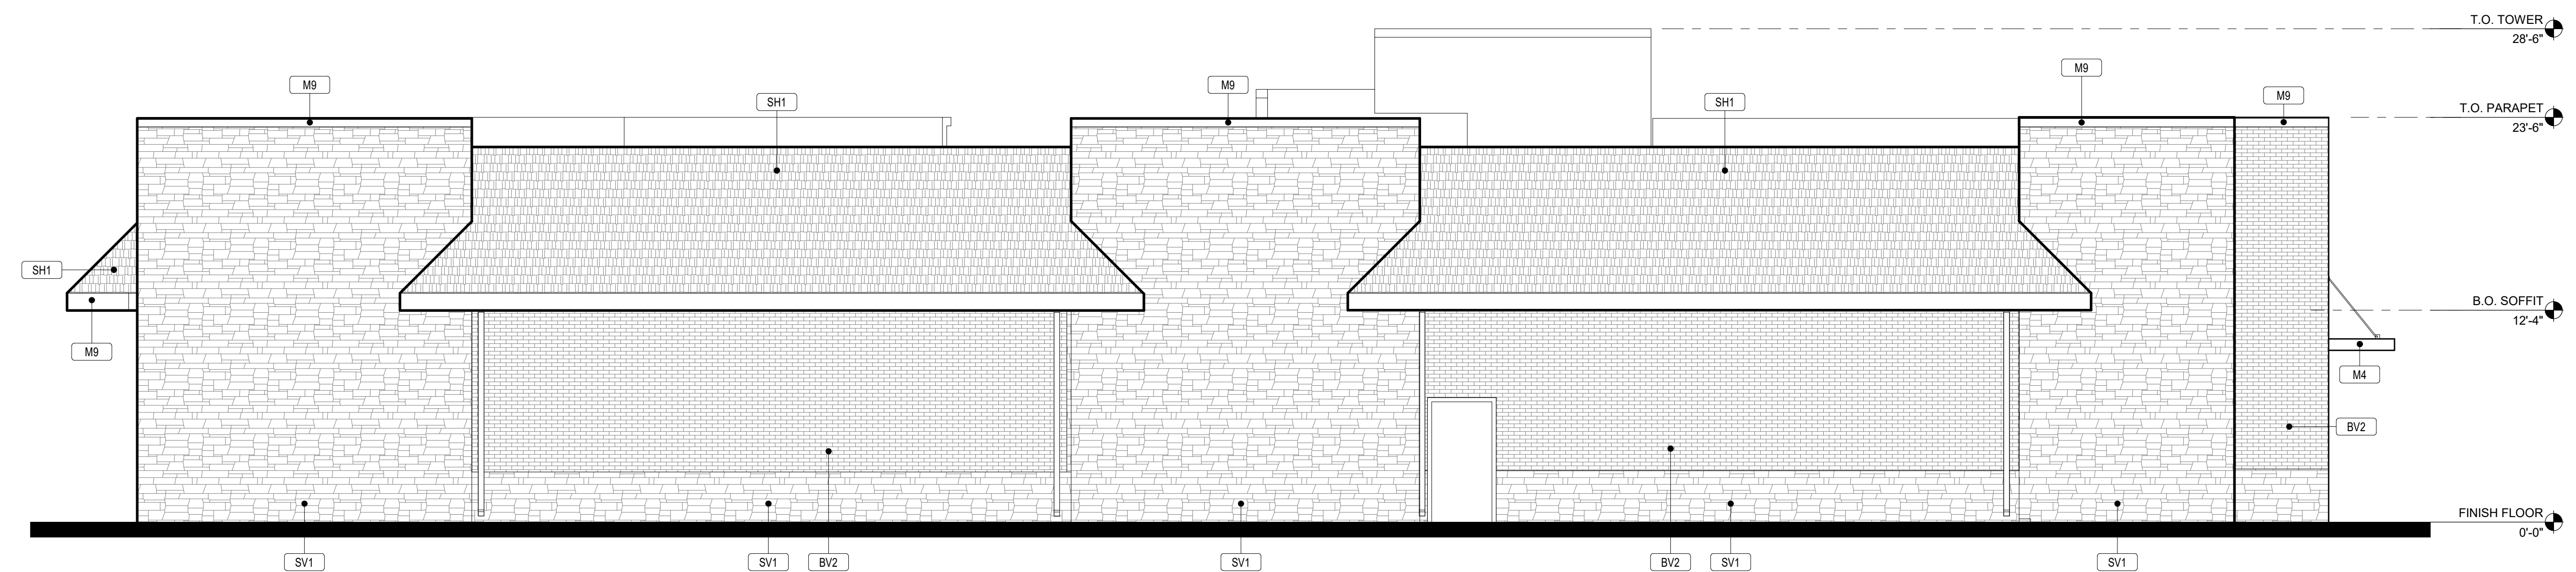

**A EXTERIOR - BACK, SD, DUBLIN**  
3/16" = 1'-0"

**SCHEMATIC DESIGN SET (7632 SF)**


**NOT FOR CONSTRUCTION**

ISSUE BLOCK	
75%	08/21/2020

CHECKED BY:	Checker
DRAWN BY:	Author
PROTO CYCLE:	3.0
DOCUMENT DATE:	11/04/2020

**EXTERIOR ELEVATIONS**

SHEET: **IA-201**

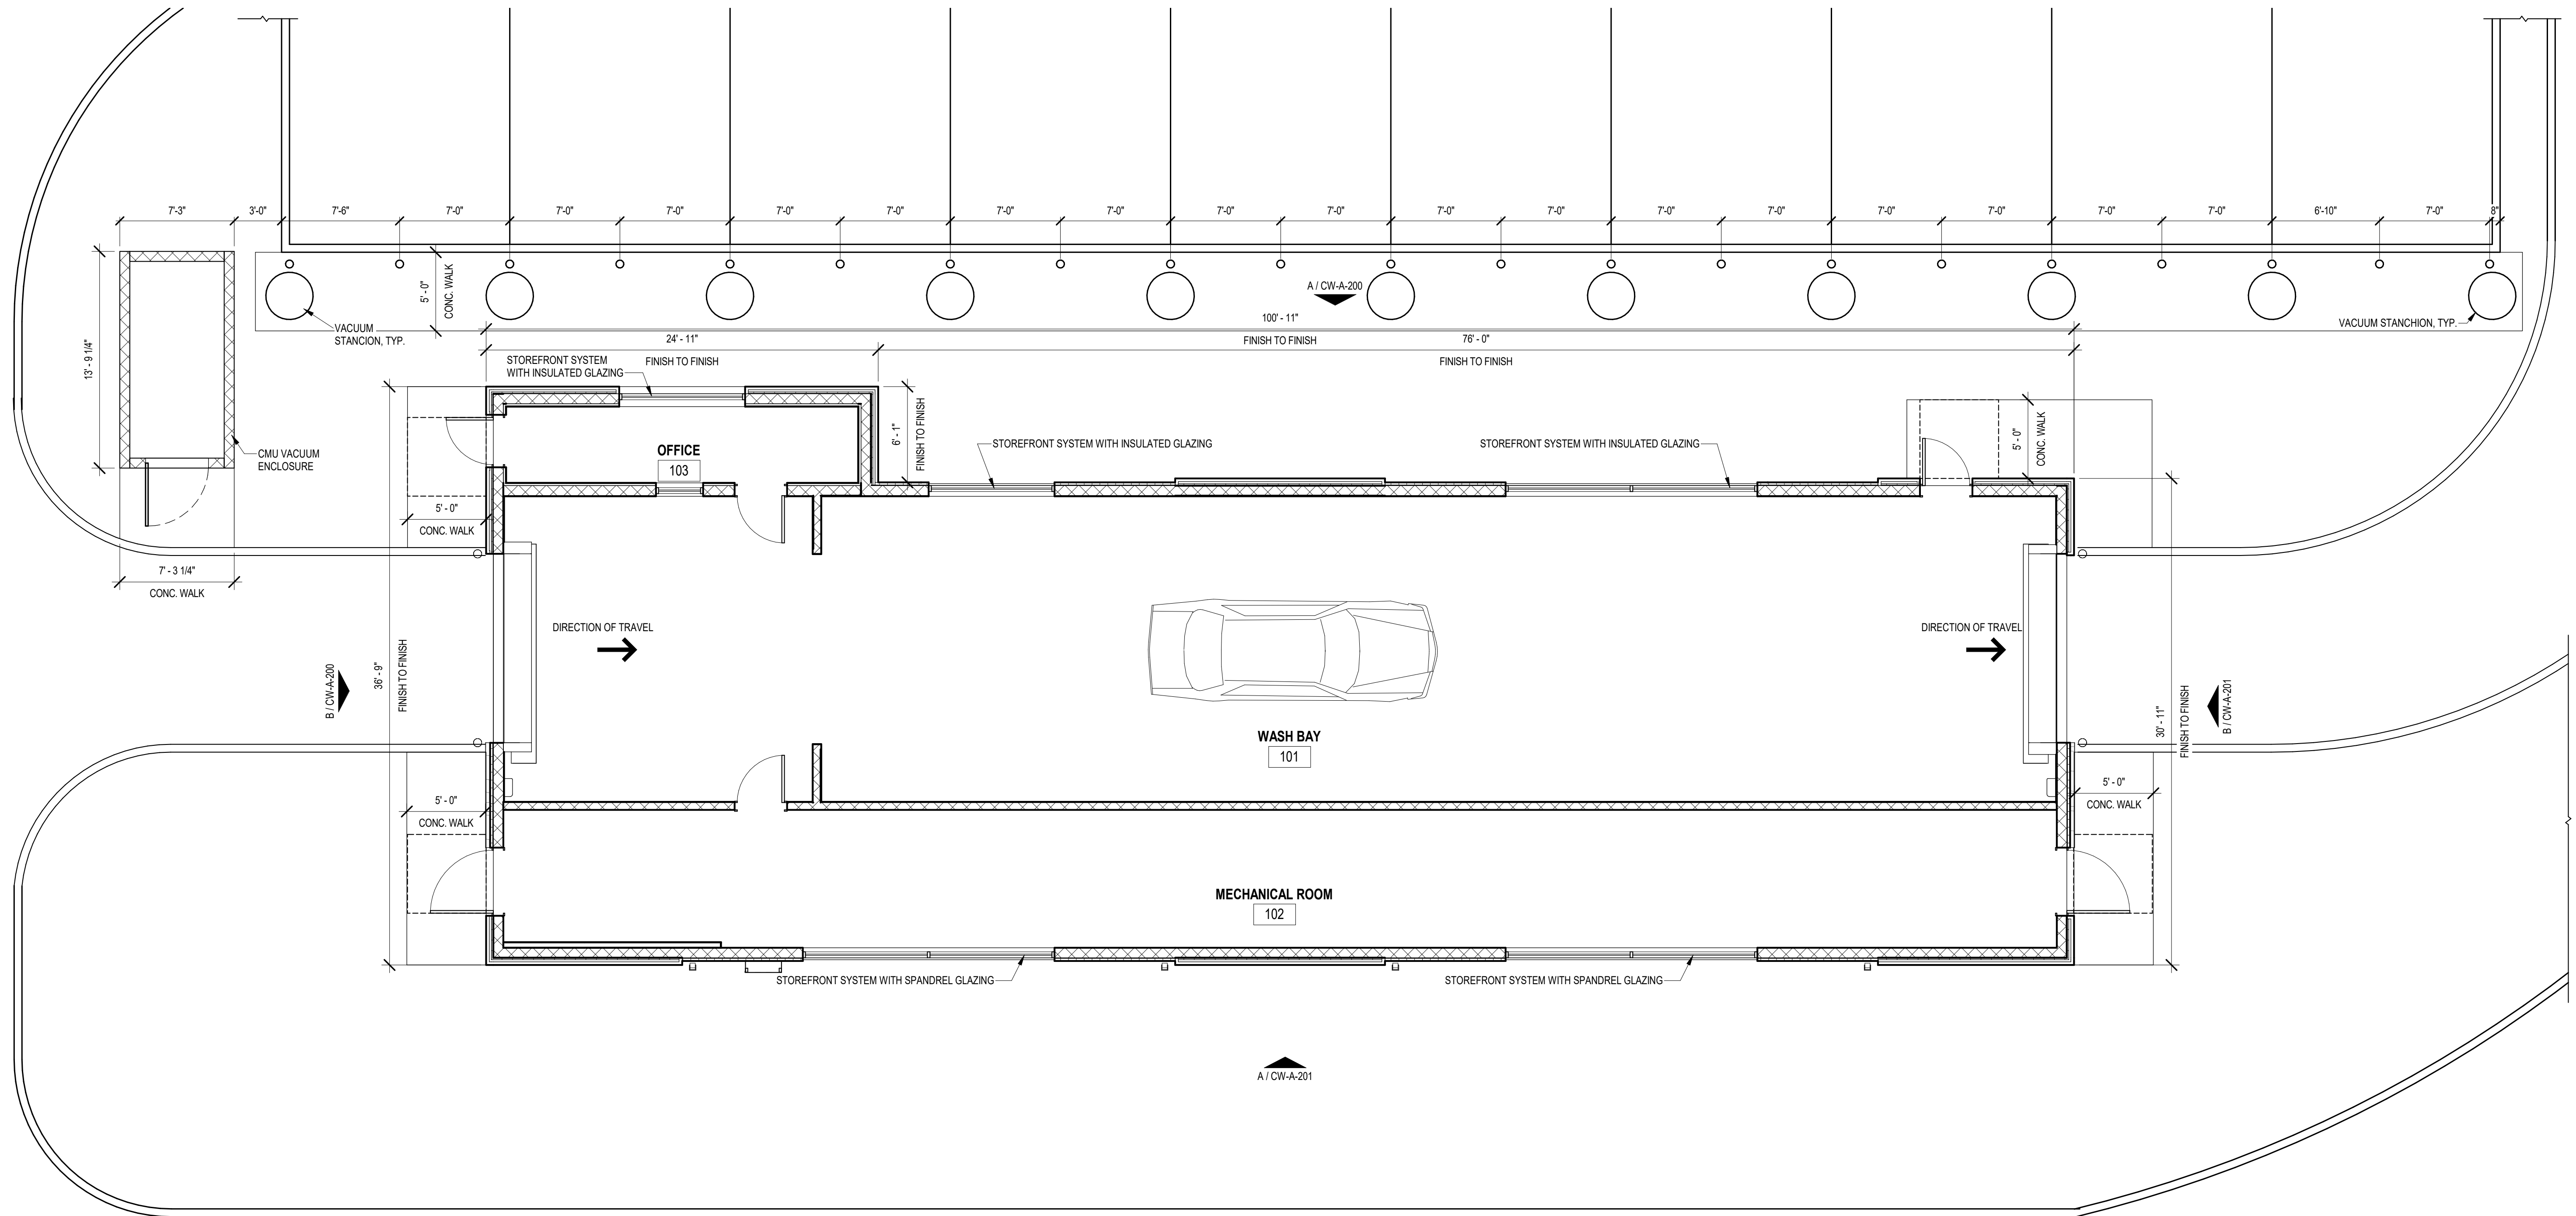

**A FLOOR PLAN, SD**  
3/16" = 1'-0"

**SCHEMATIC DESIGN SET (3140 SF)**

ISSUE BLOCK	
75%	08/24/2020


CHECKED BY:	Checker
DRAWN BY:	Author
PROTO CYCLE:	3.0
DOCUMENT DATE:	Issue Date

**FLOOR PLAN**

SHEET:  
**CW-A-101**



CONSULTANTS

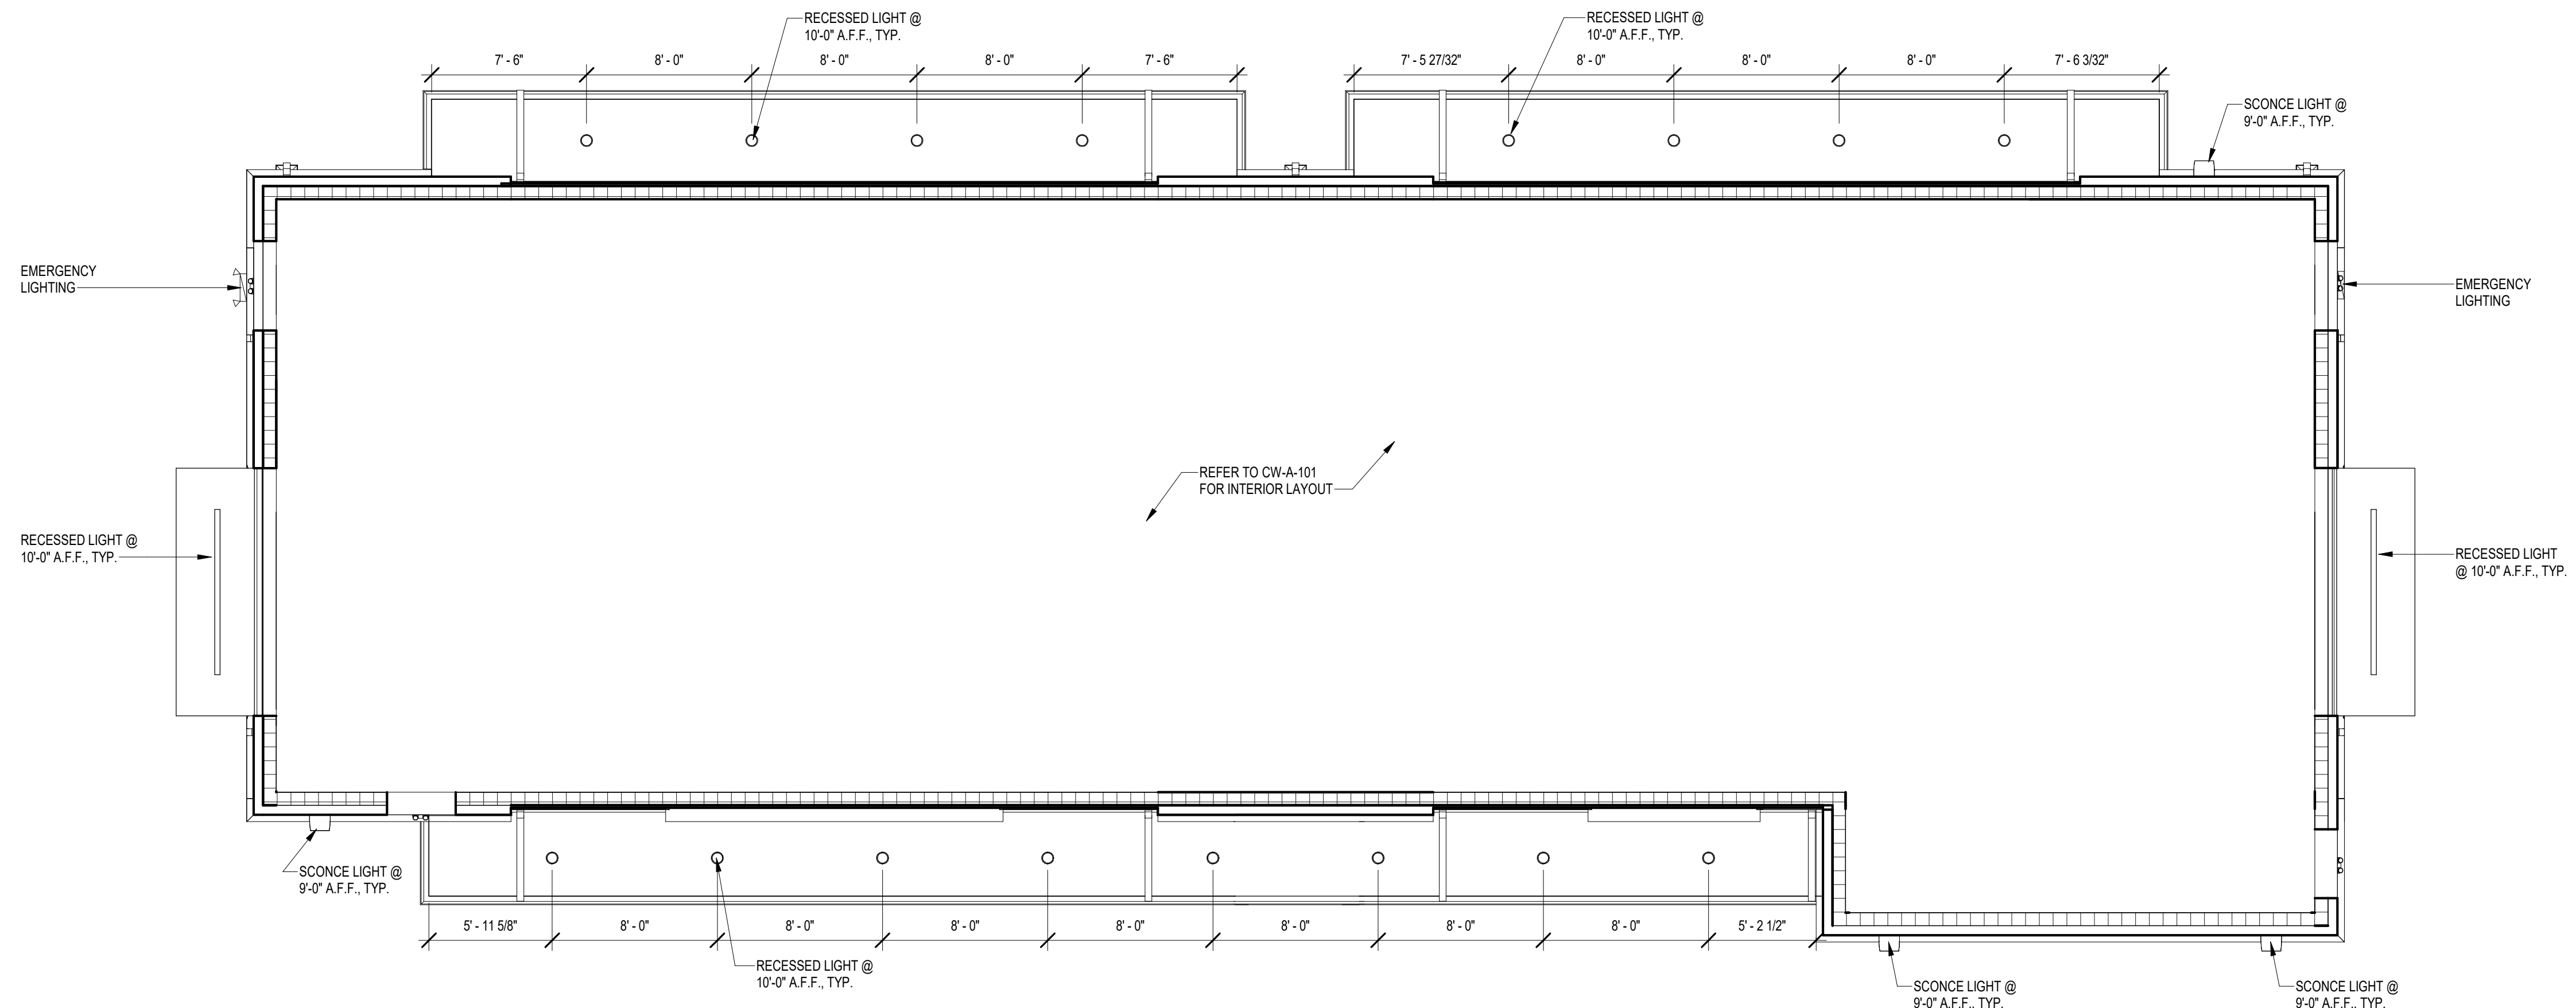

**A** **EXTERIOR REFLECTED CEILING PLAN, SD**  
3/16" = 1'-0"

ISSUE BLOCK	

CHECKED BY:	Checker
DRAWN BY:	Author
PROTO CYCLE:	3.0
DOCUMENT DATE:	Issue Date


**EXTERIOR REFLECTED CEILING PLAN**

MATERIAL LEGEND	
BV2	BRICK VENEER
SV1	STONE VENEER
E3	EIFS
SH1	SHINGLES
M4	METAL - GRAY
M9	METAL - DARK BRONZE
	GLASS


**EG GROUP**  
 THESE DESIGNS, DRAWINGS AND AND SPECIFICATIONS ARE THE PROPERTY OF EG GROUP LLC. AND SHALL NOT BE COPIED WITHOUT ITS PREVIOUS WRITTEN CONSENT.

**TURKEY HILL #728**  
 AVERY RD. & SHIER RINGS RD.  
 DUBLIN, OH 43016  
 PROJECT NUMBER: Project Number

**LK ARCHITECTURE & ENGINEERING, PC**  
 346 RIVERVIEW,  
 WICHITA, KS 67203  
 P 316.268.0208  
 F 316.268.0209  
 Architecture · Engineering · Planning · Interior Design · Landscape Architecture

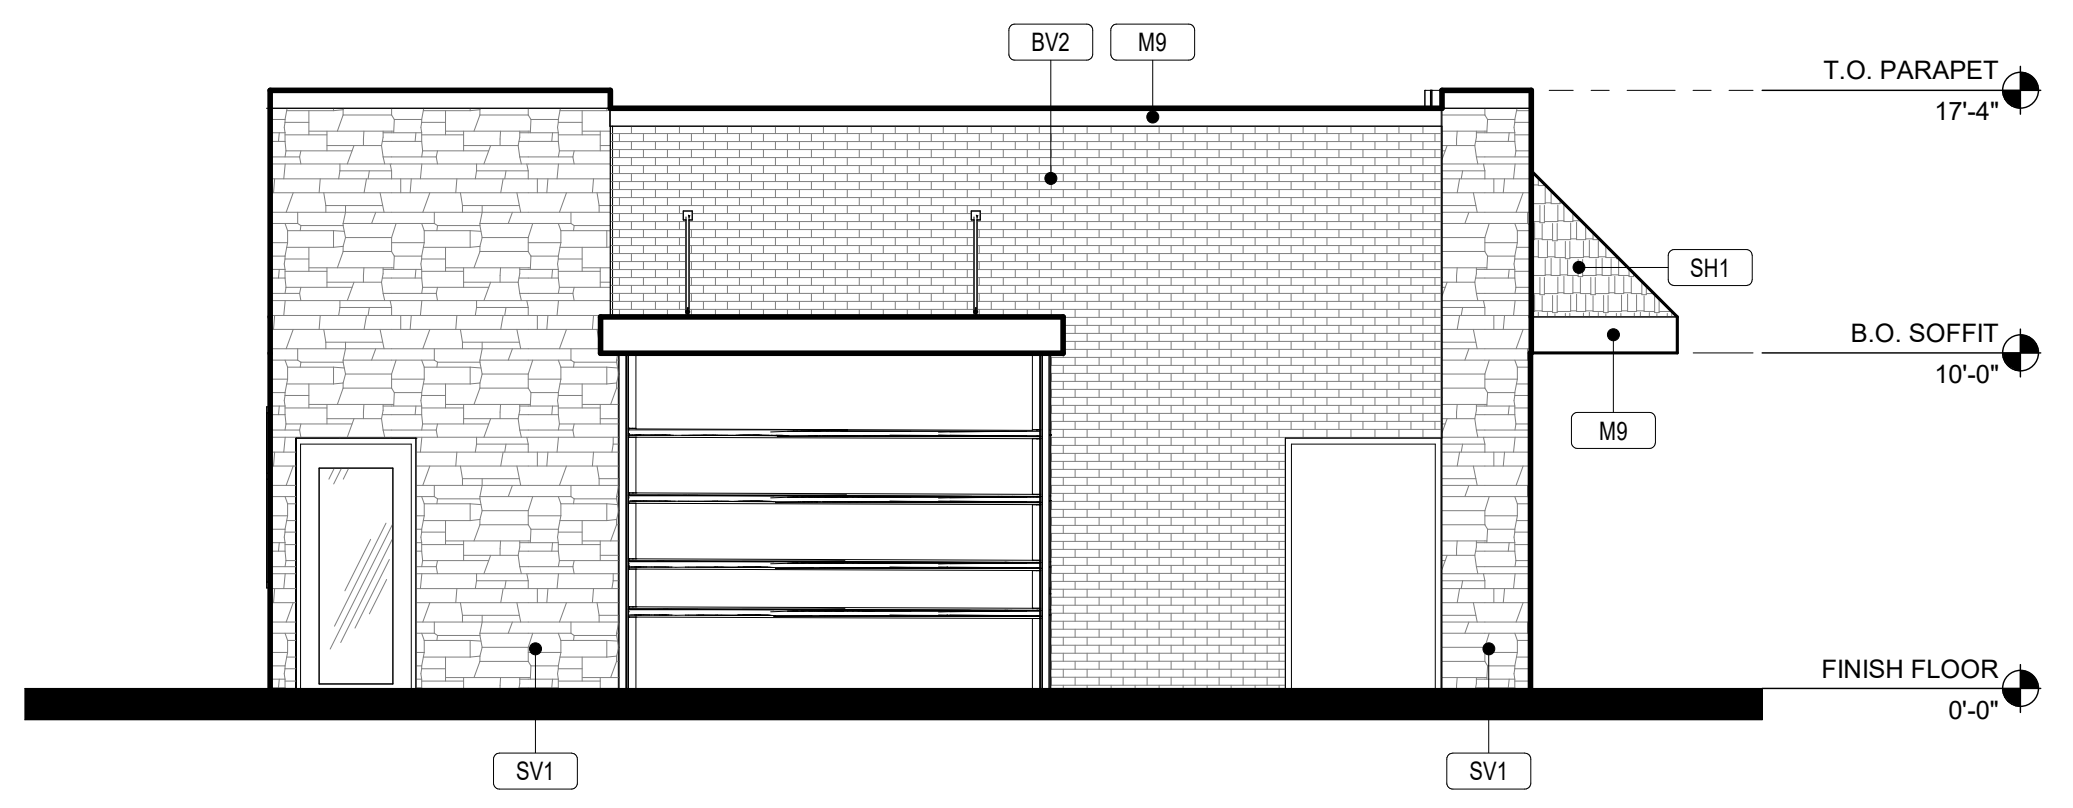

**B** EXTERIOR B/W - RIGHT, SD, DUBLIN CW  
 3/16" = 1'-0"

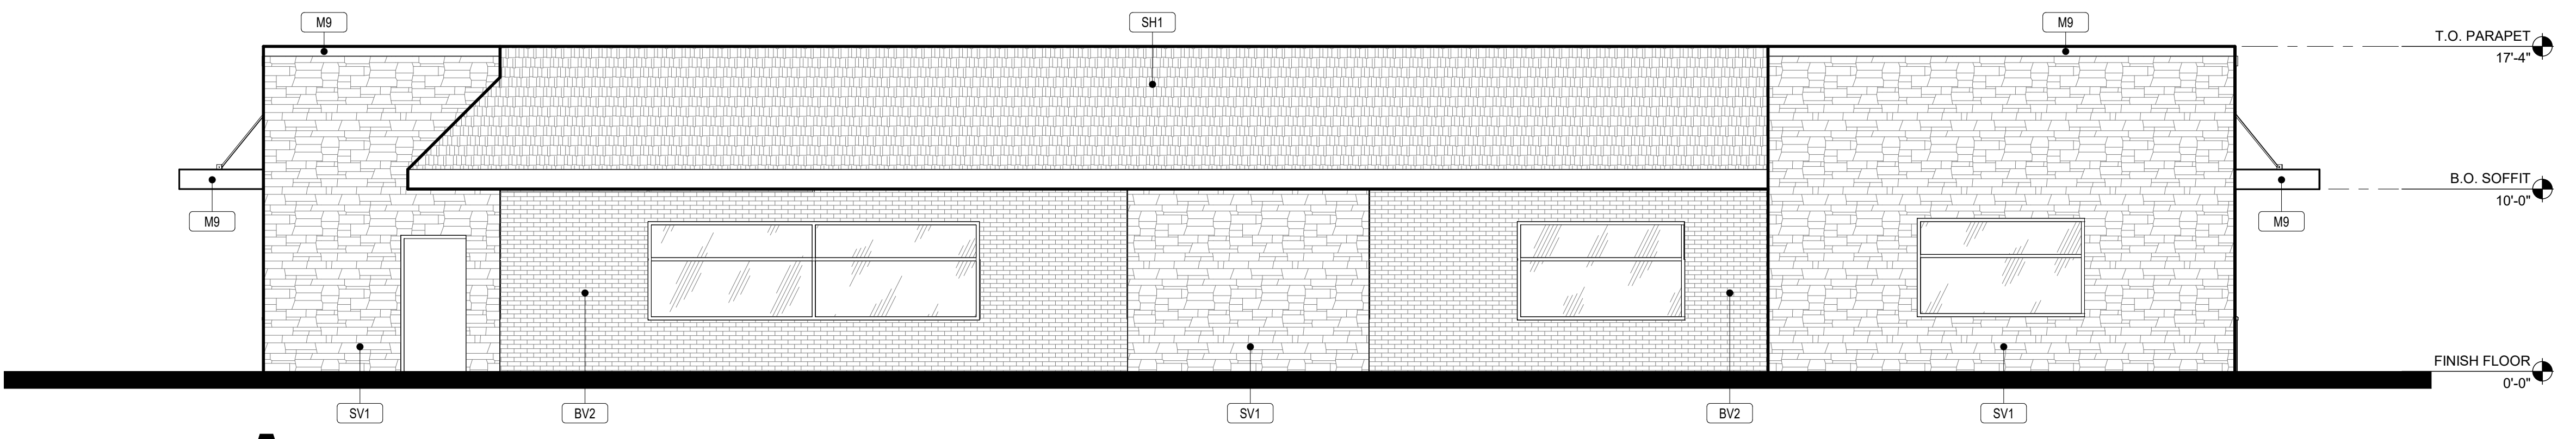

**A** EXTERIOR B/W - FRONT, SD, DUBLIN CW  
 3/16" = 1'-0"

ISSUE BLOCK	
75%	08/24/2020

CHECKED BY:	Checker
DRAWN BY:	Author
PROTO CYCLE:	3.0
DOCUMENT DATE:	09/18/2020

**EXTERIOR ELEVATIONS**

**SCHEMATIC DESIGN SET (3140 SF)**

SHEET: **CW-A-200**



**NOT FOR CONSTRUCTION**

ISSUE BLOCK



CHECKED BY:	Checker
DRAWN BY:	Author
PROTO CYCLE:	3.0
DOCUMENT DATE:	10-28-2020

**FUEL CANOPY SITE DETAILS**


SHEET:  
**CFG12.1**

CANOPY DETAIL SCHEDULE						
MARK	DESCRIPTION	MANUFACTURER	MODEL	COLOR	QUANTITY	REMARKS
A	CANOPY FASCIA	ALCOA	ACM: RYNOBOND	BRITE WHITE	PER PLAN	BY CANOPY MFR.
B	CANOPY STRIPING	ALCOA	ACM: RYNOBOND	RED PMS #485	PER PLAN	8" ACM, BY CANOPY MFR.
C	MULTI-PRODUCT DISPENSER	WAYNE	OVATION B123, R13/3		PER PLAN	SUPPLIED BY KENNEDY
D	3+1 DIESEL DISPENSER	WAYNE	OVATION B234, EB234, R24/4, ER24/4		PER PLAN	SUPPLIED BY KENNEDY
F	BOLLARDS	UNIVERSAL		BRITE WHITE	PER PLAN	BOLLARDS SUPPLIED BY GC
G	CULTURED STONE VENEER	OWENS CORNING CULTURED STONE	CSV-2028 SOUTHERN LEDGESTONE	ECHO RIDGE	PER PLAN	BY CUMBERLAND FARMS BY GC IN FLORIDA SITES
J	DISPENSER ISLAND FORM	RIVERSIDE STEEL		STAINLESS STEEL	PER PLAN	SUPPLIED BY KENNEDY
K	DISPENSER LED PUMP TOPPER	ABLE		BLACK W/ RED, GREEN, & WHITE LEDS	PER PLAN	SUPPLIED BY KENNEDY INSTALLED BY CF
L	HAND OPERATED 40BC FIRE EXTINGUISHER	LARSON CABINETS			PER PLAN	ALL CABINETS RECESSED IN COLUMN FACING STORE SIDE
M	DISPENSER NUMBERING SIGN			BLACK	PER PLAN	PROVIDED BY CF, TO BE APPLIED BY GC
N	CANOPY DECKING		20 ga EMBOSSED WASH COAT	WHITE	PER PLAN	BY CANOPY MFR.
P	MARKETING SIGNAGE				PER PLAN	BY CUMBERLAND FARMS INSTALLED BY GC
SH1	ASPHALT SHINGLES	GAF	TIMBERLINE UHD	WEATHERED WOOD	PER PLAN	BY CUMBERLAND FARMS INSTALLED BY GC


**10 TYP. EXPANSION JOINT DETAIL**  
3/16" = 1'-0"

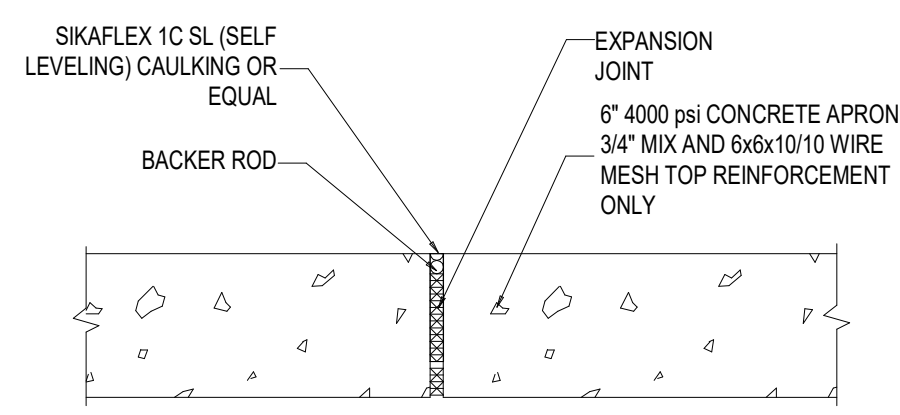


**6 DETAIL@BASE OF COLUMN WRAP**  
3/16" = 1'-0"

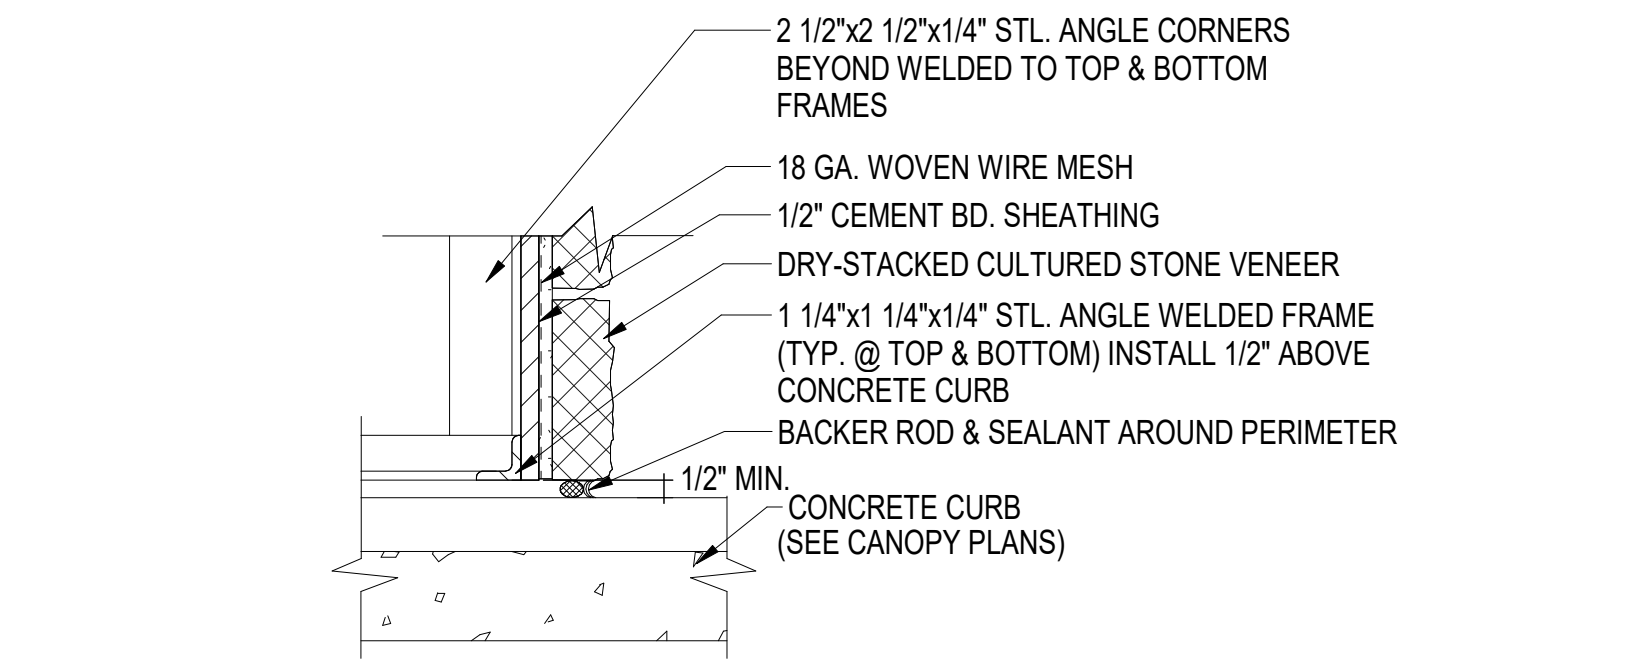


**2 PLAN SECTION @ CULTURED STONE BASE**  
1" = 1'-0"

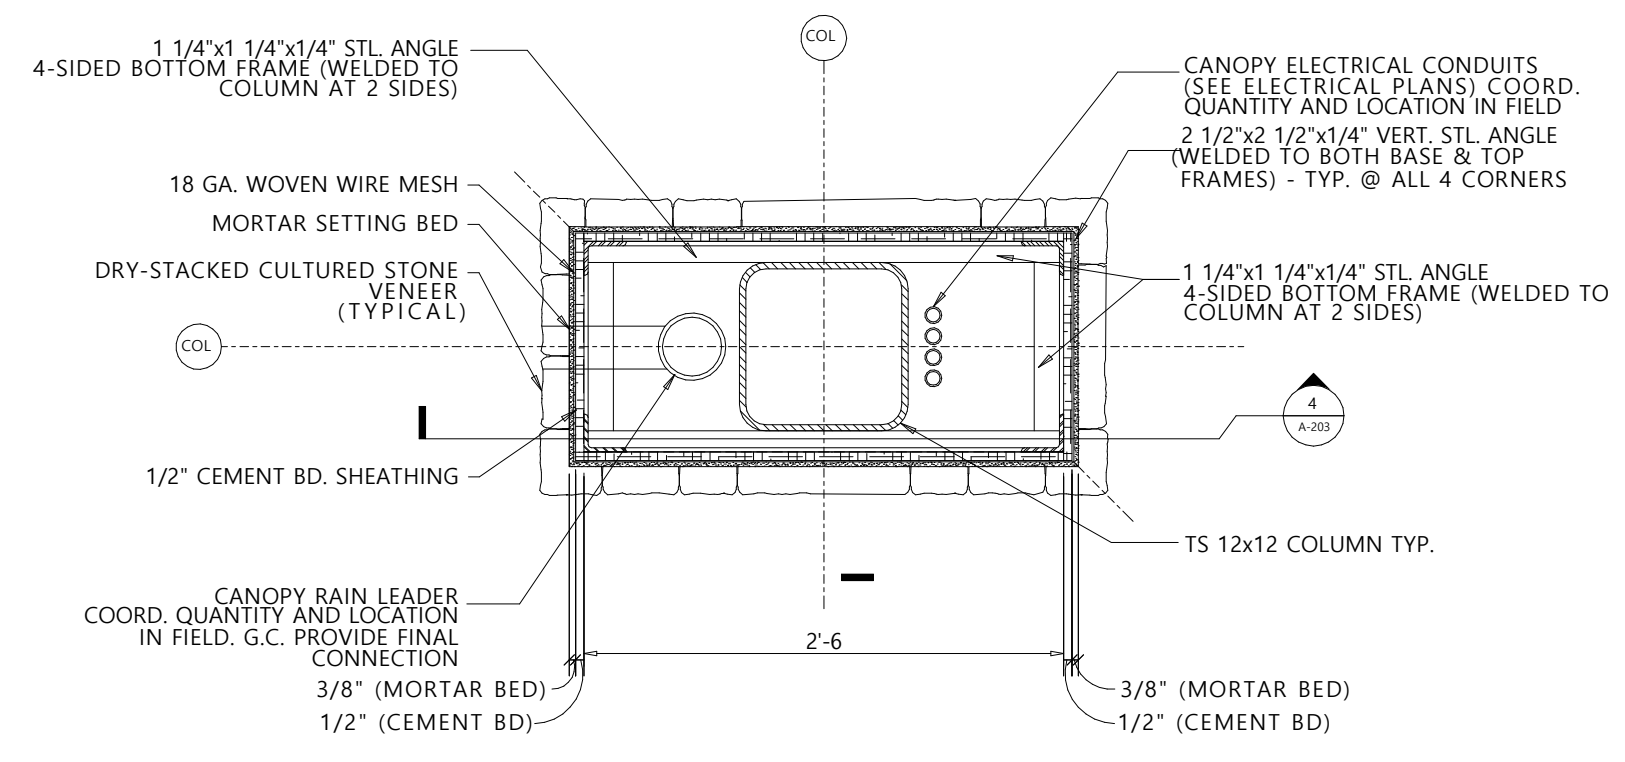


**1 PLAN SECTION - COLUMN SHROUD**  
3/16" = 1'-0"

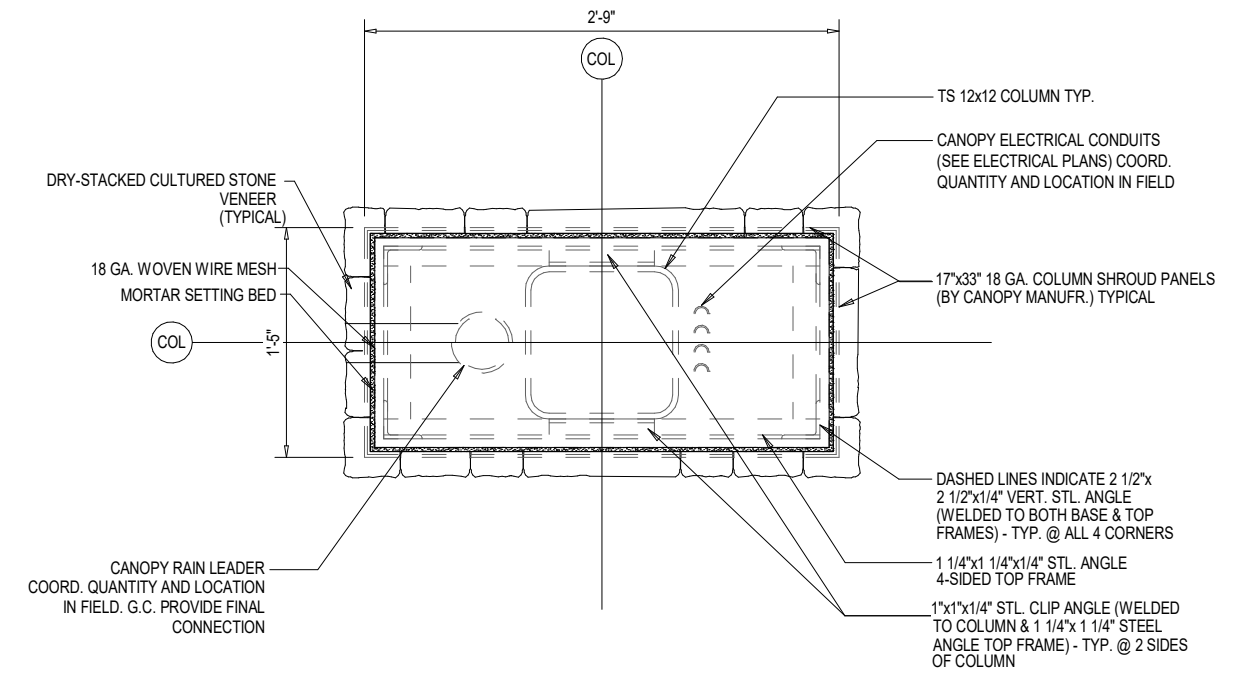


**7 CANOPY DETAIL**  
6" = 1'-0"

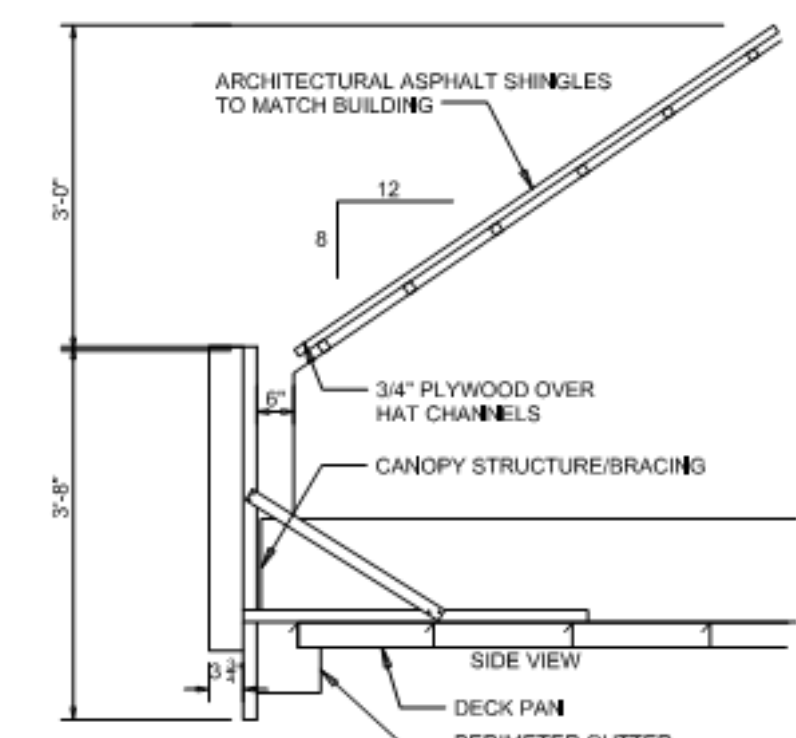


**8 TYPICAL SAWCUT SECTION**  
12" = 1'-0"

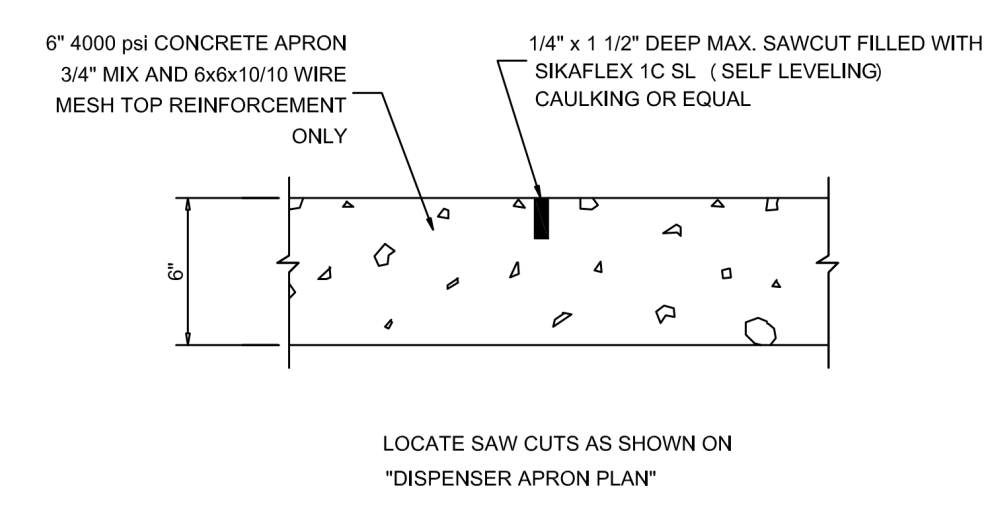


**3 SECTION BASE OF GAS ISLAND**  
3/16" = 1'-0"

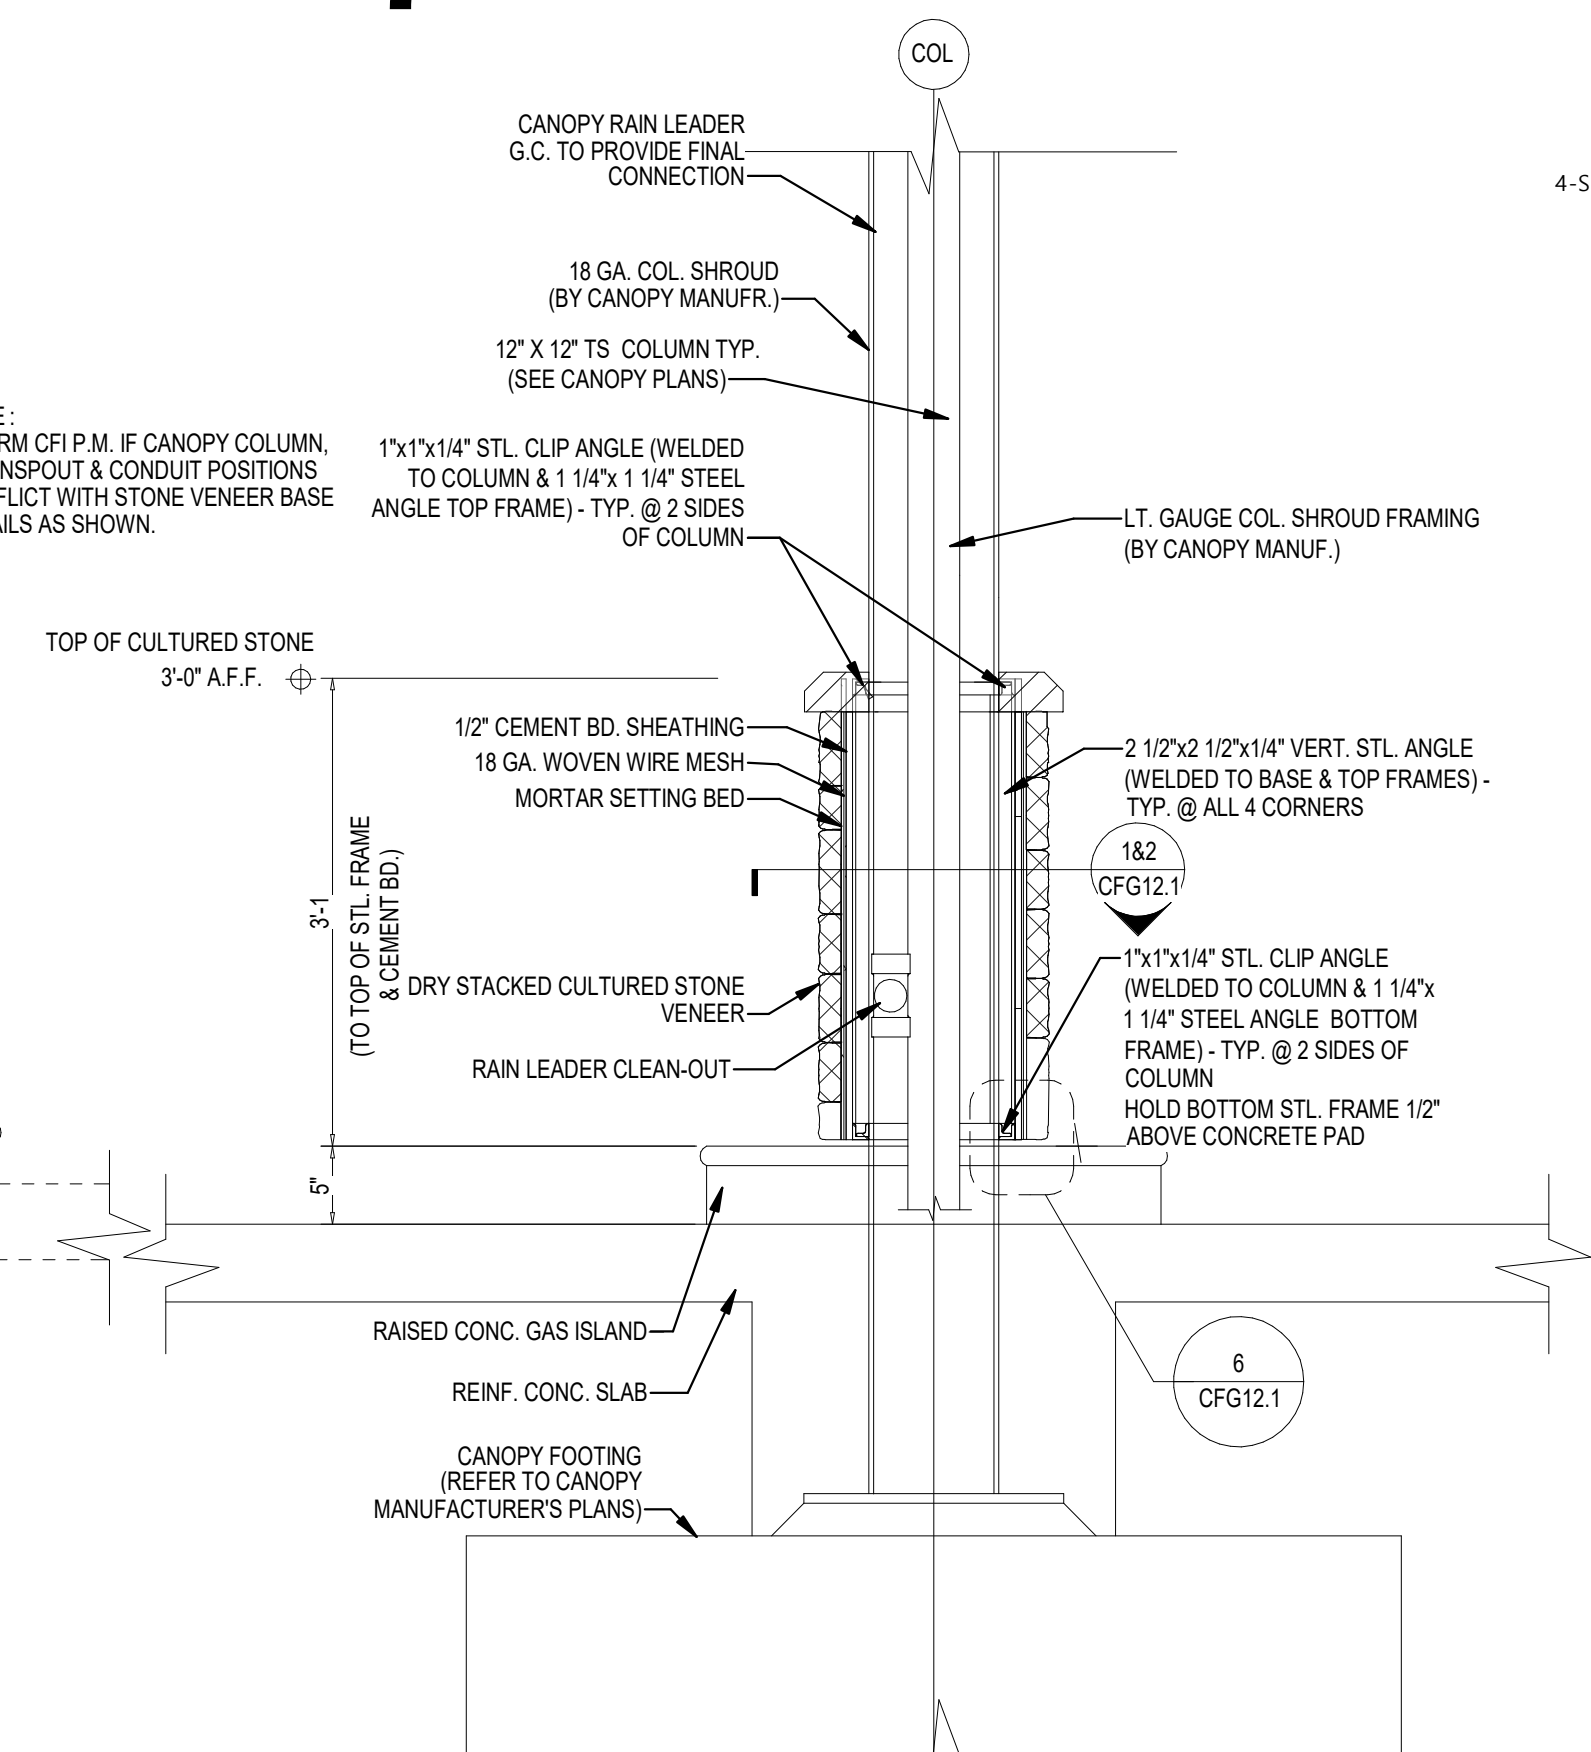


**4 SECTION@BASE OF GAS ISLAND COLUMN WRAP**  
3/4" = 1'-0"

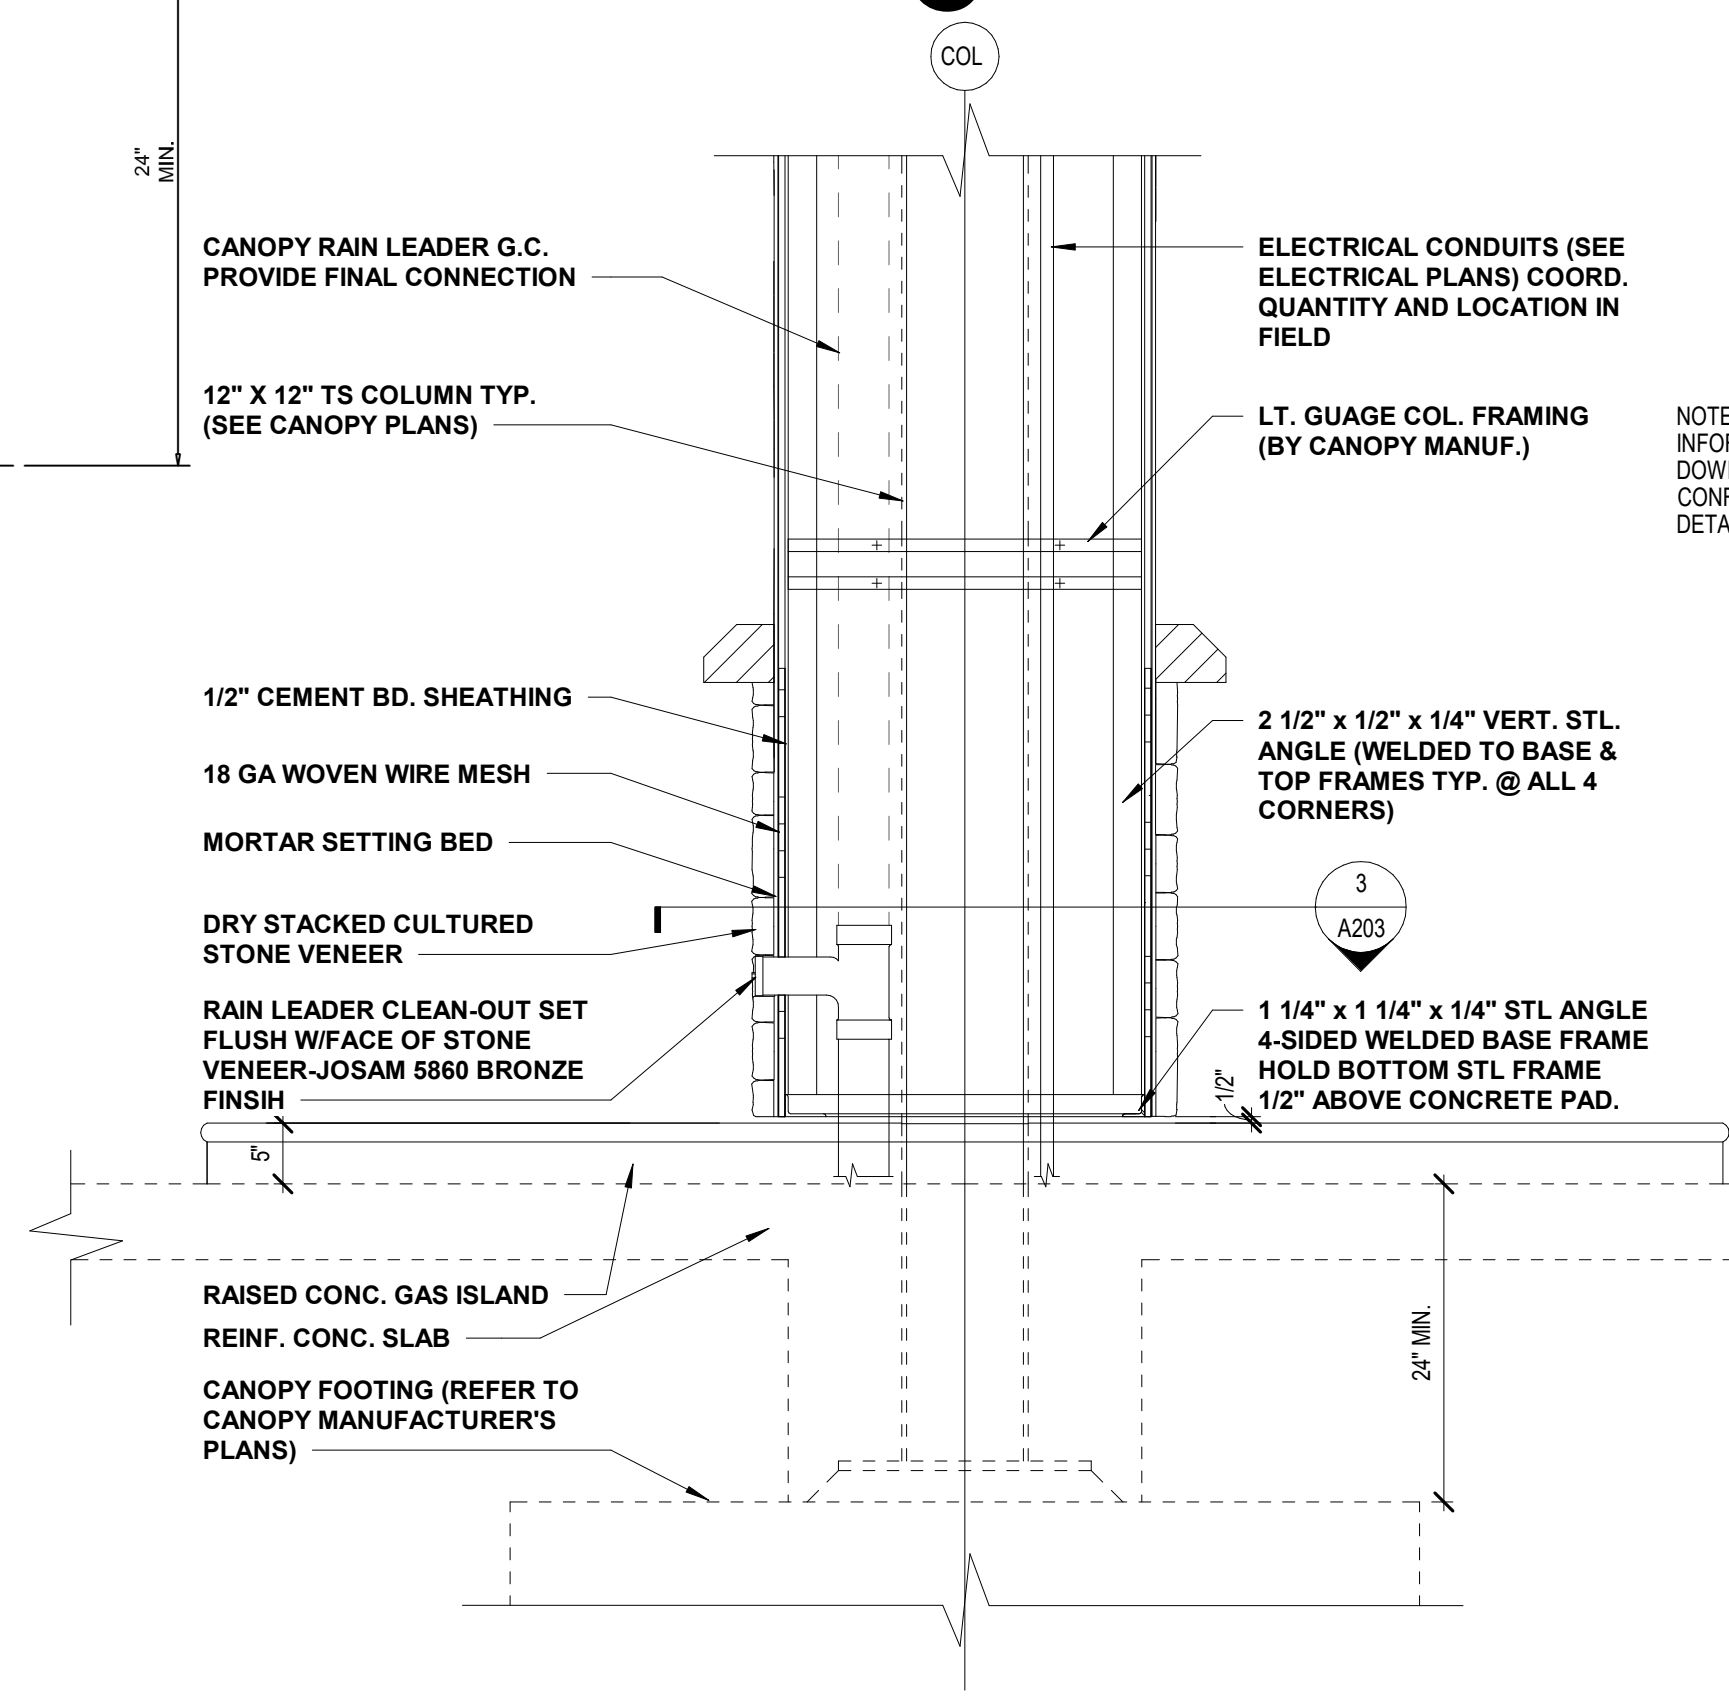


**12 MARKETING SIGNAGE**  
6" = 1'-0"

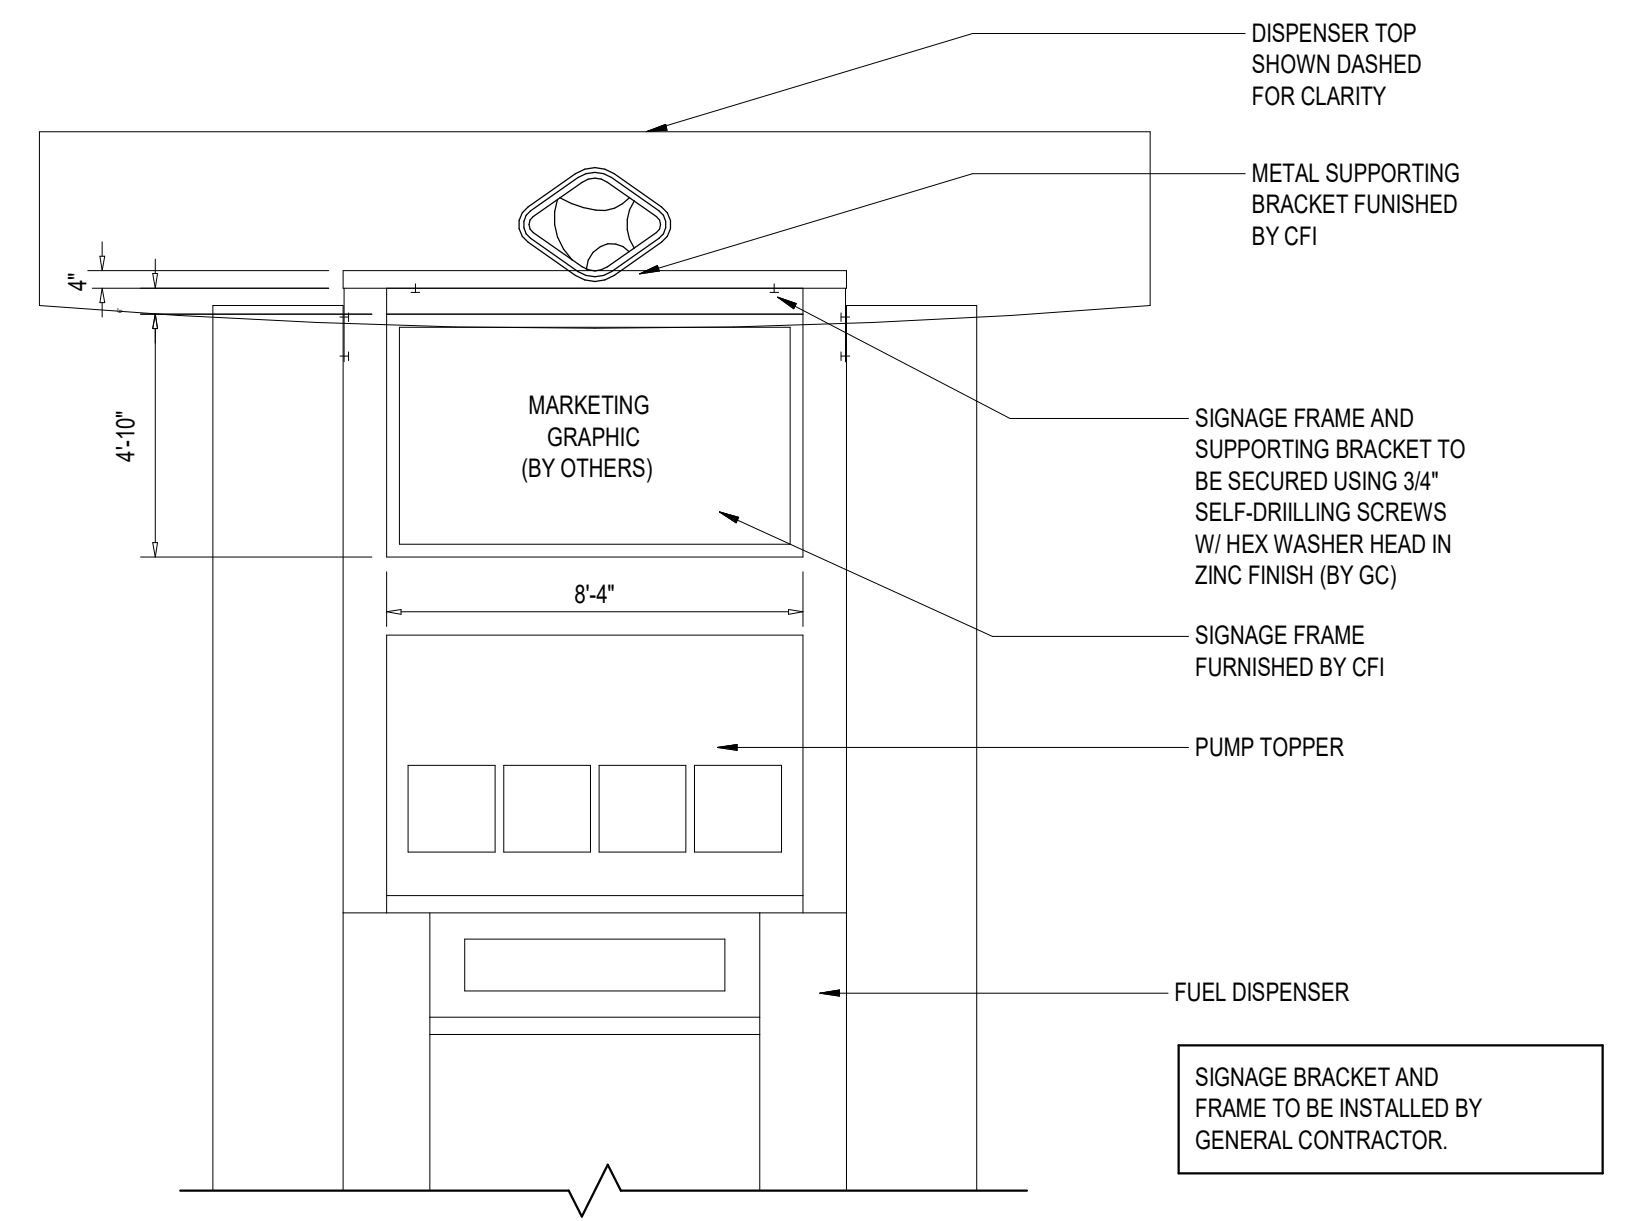


**9 ISLAND COLUMN DETAIL**  
12" = 1'-0"

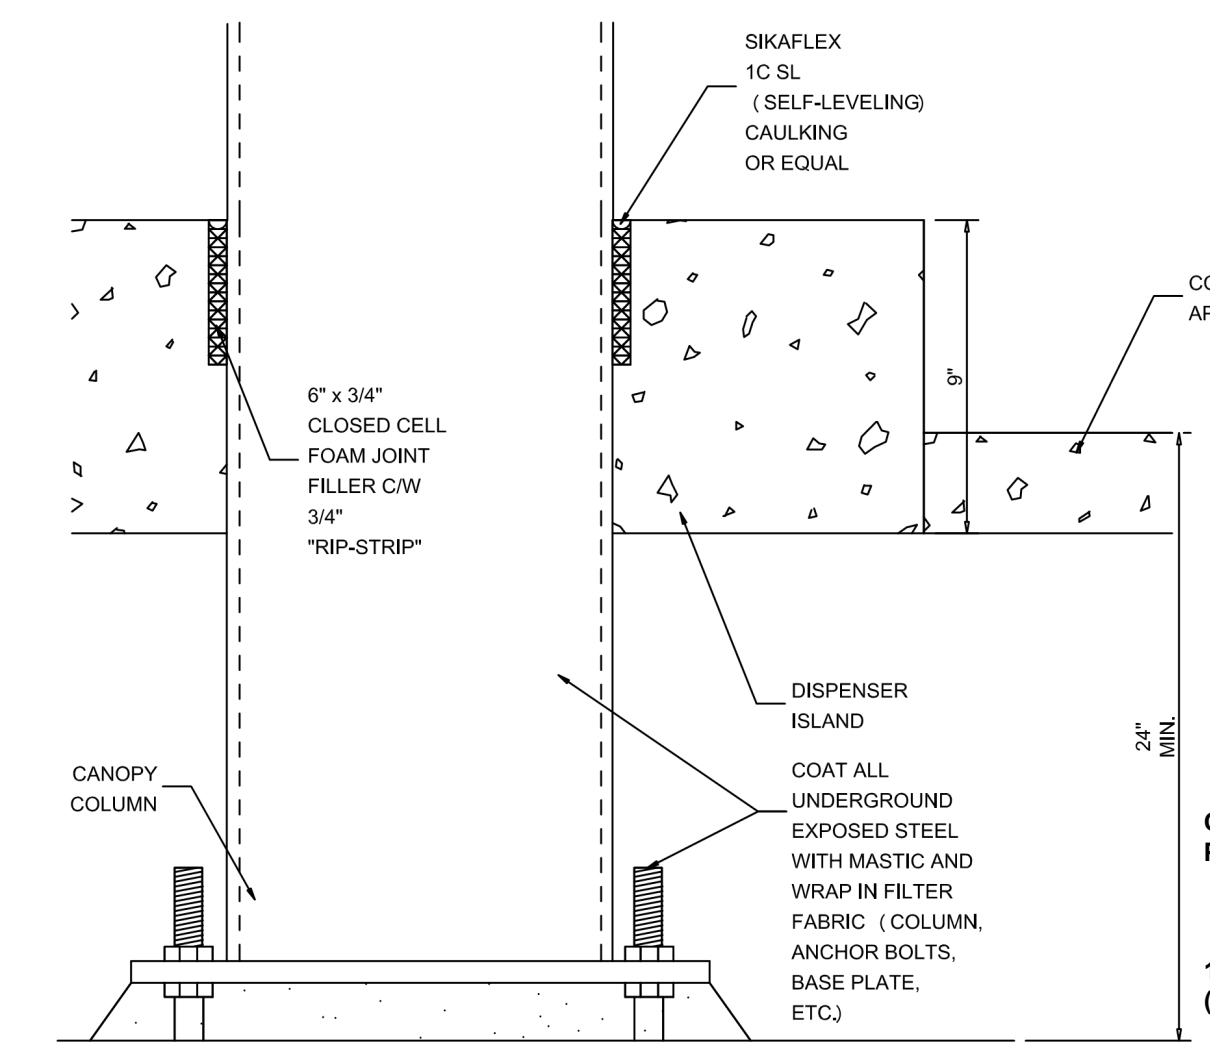

**5 TYPICAL JOINT@ISLAND/APRON**  
12" = 1'-0"

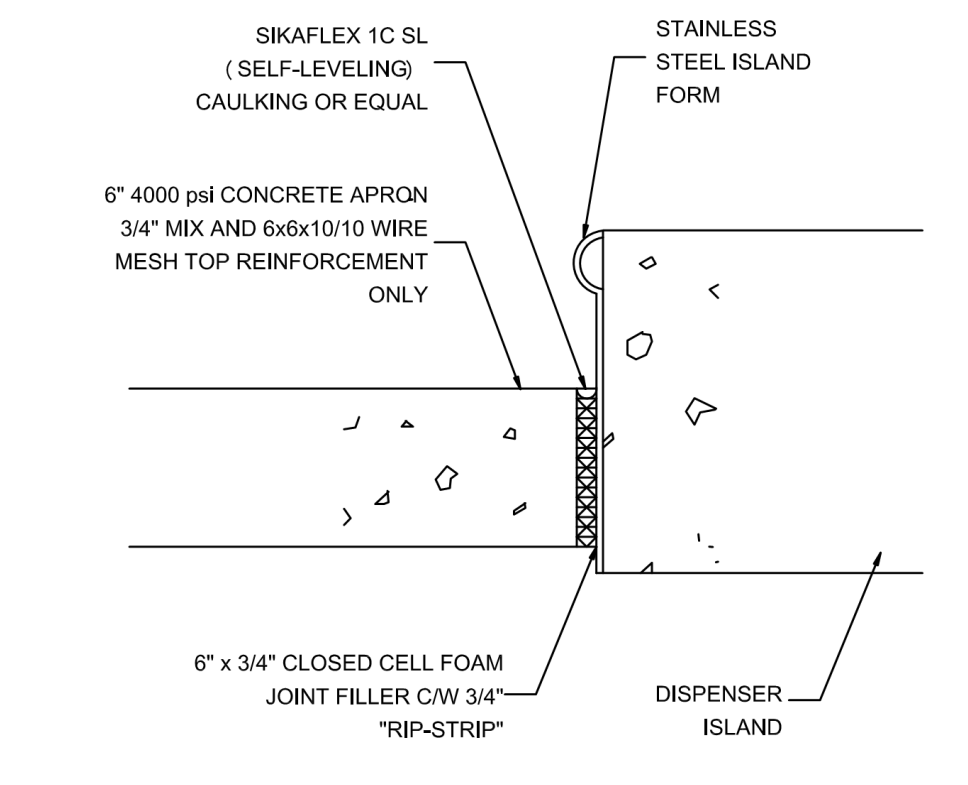

**11 CONCRETE TO ASPHALT**  
12" = 1'-0"

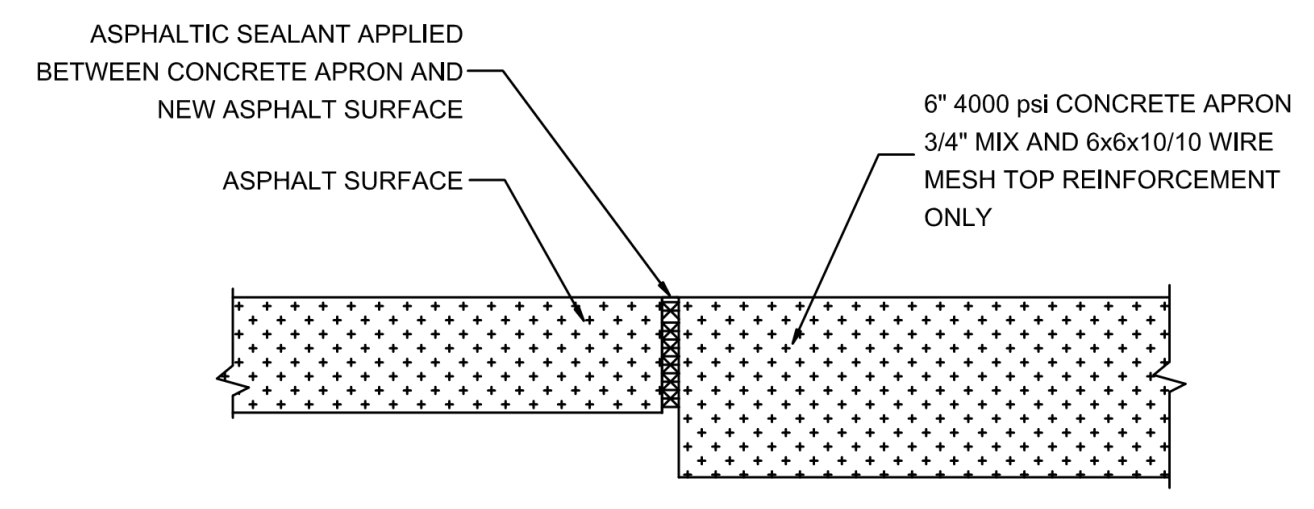



EXTERIOR FINISH SCHEDULE - FUEL CANOPY					
PATTERN	MARK	MANUFACTURER	MODEL	COLOR	COMMENTS
	A	ALCOA	ACM: RYNOBOND	BRITE WHITE	
	B	ALCOA		BRITE RED	
	CS1	BORAL	COUNTRY LEDGESTONE	ECHO RIDGE	INSTALL DRY STACK ONLY, SUPPLIED BY OWNER

**EG GROUP**

THESE DESIGNS, DRAWINGS AND AND SPECIFICATIONS ARE THE PROPERTY OF EG GROUP LLC. AND SHALL NOT BE COPIED WITHOUT ITS PREVIOUS WRITTEN CONSENT.


**TURKEY HILL #728**

6233 AVERY ROAD  
DUBLIN, OH 43016

PROJECT NUMBER: 1923


**LK ARCHITECTURE & ENGINEERING, PC**  
346 RIVERVIEW,  
WICHITA, KS 67203  
TEL: 316-268-0208  
F: 316-268-0209

**Architecture - Engineering - Planning - Interior Design - Landscape Architecture**

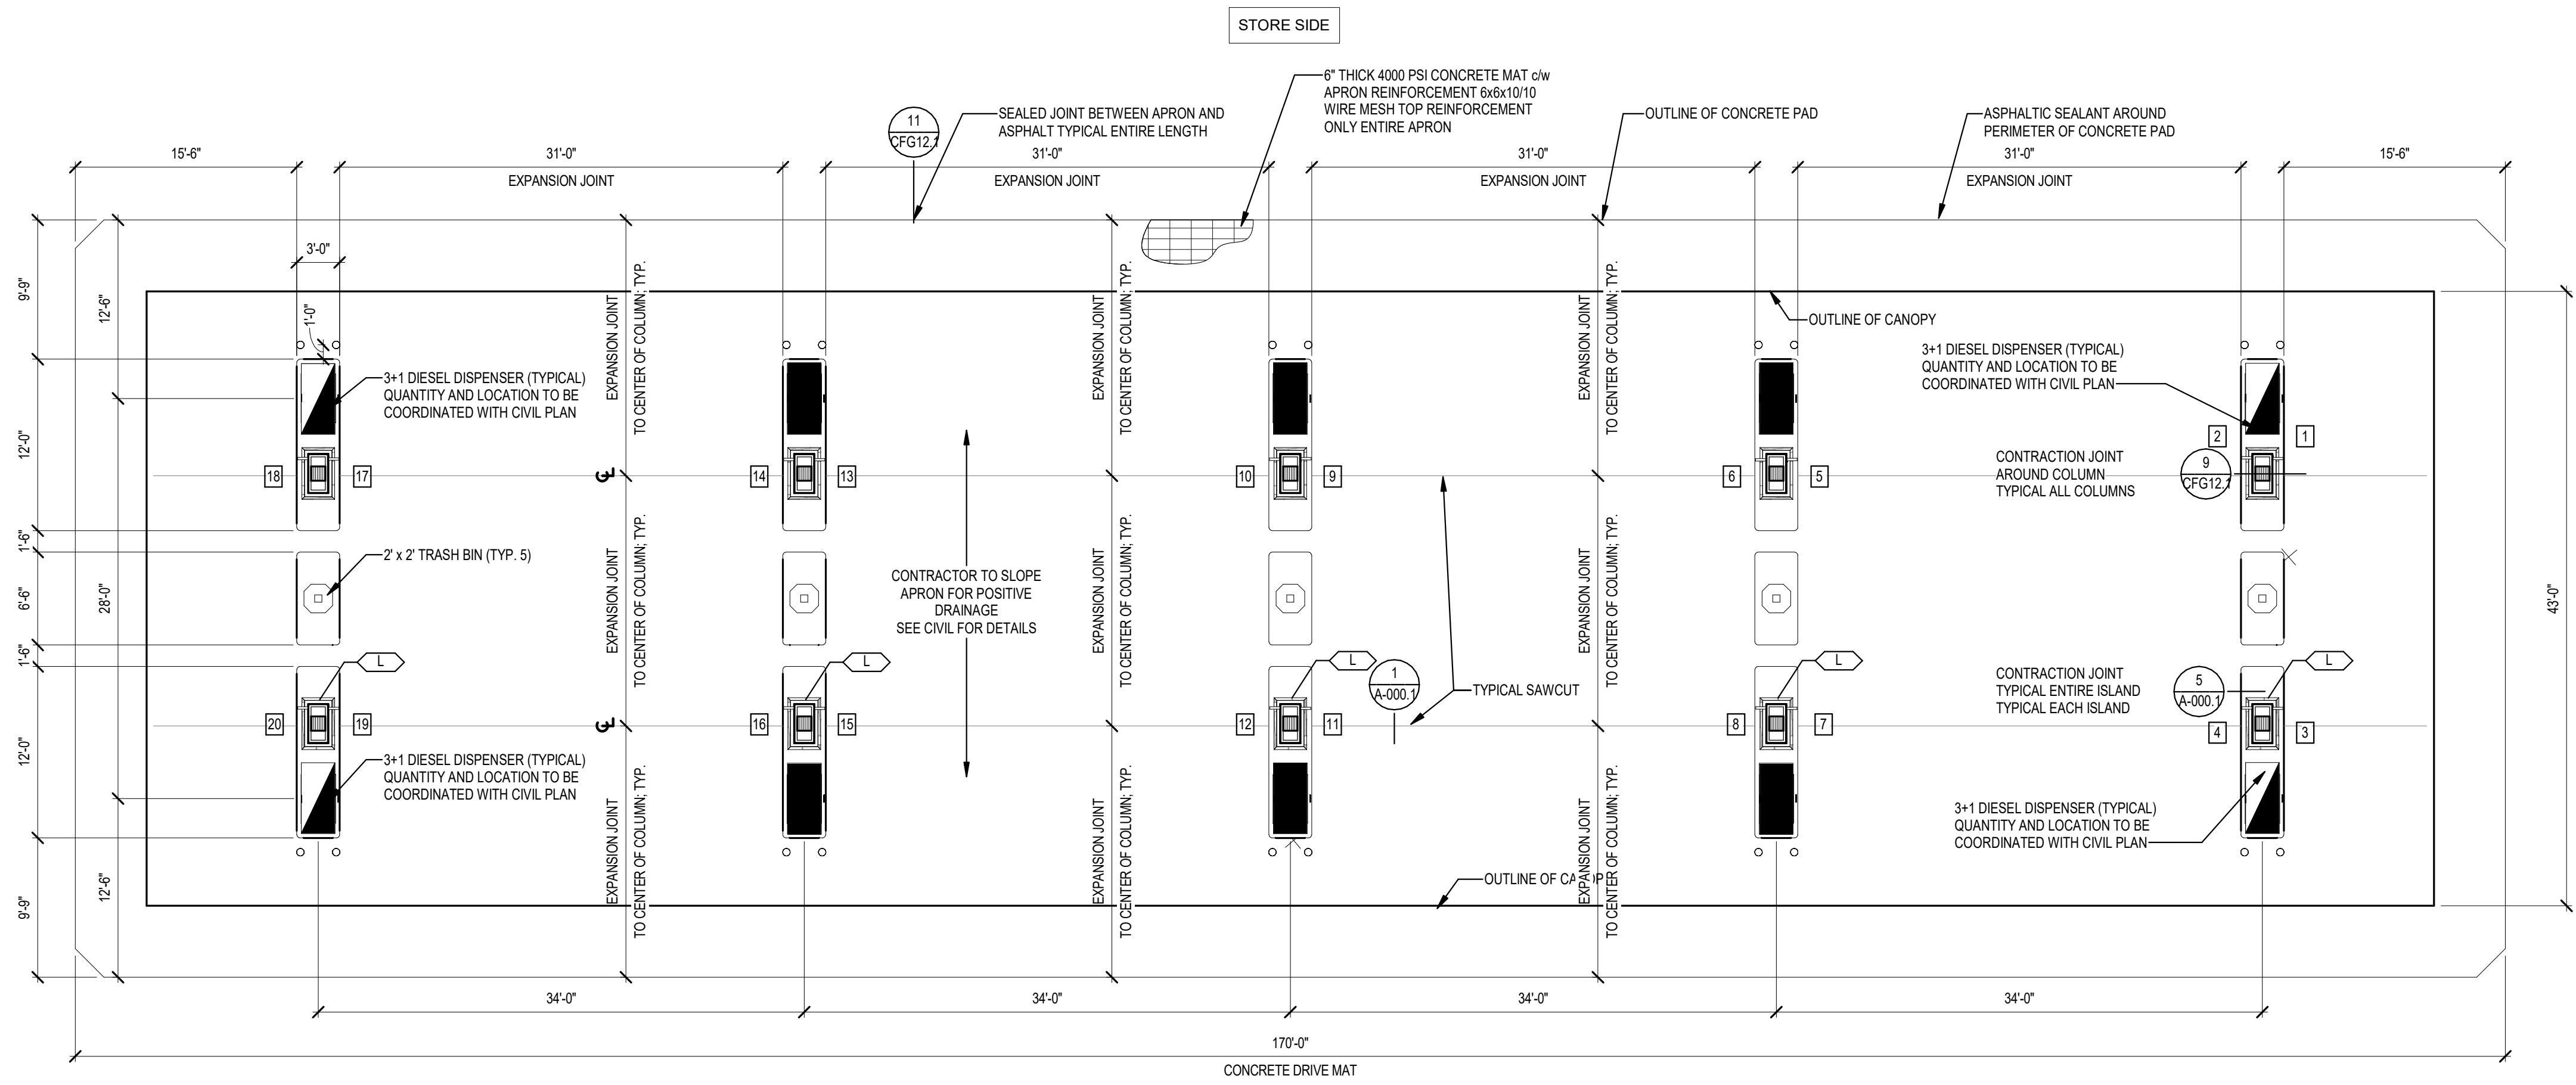


**A FUEL CANOPY PLAN**  
1/8" = 1'-0"


- NOTES**
- COORDINATE APRON ELEVATIONS WITH CIVIL DRAWINGS AND FIELD ELEVATIONS.
  - DISPENSER SUMPS TO BE SET IN PLACE AND USED AS A FORM TO POUR CONCRETE AROUND.
  - CONCRETE SPECIFICATIONS:  
-SOIL BEARING CAPACITY REQ'D: AS PER GEOTECHNICAL REPORT  
-CONC. STRENGTH: 4000psi @ 28 DAYS 3% TO 7% AIR  
-BROOM FINISH WITH TWO COATS SEALING/CURING COMPOUND.  
-CANOPY FOOTING CONC. STRENGTH: REFER TO DRAWINGS PROVIDED BY MANUFACTURER.
  - ALL EQUIPMENT INSTALLATIONS MUST COMPLY WITH MANUFACTURER'S SPECIFICATIONS.
  - ALL EQUIPMENT AND CONSTRUCTION ARE NEW AND FACILITY IS TO BE ATTENDED SELF-SERVICE.
  - REFER TO CANOPY MANUFACTURER DRAWINGS FOR SPECIFIC CANOPY FOOTING OPTIONS.
  - REFER TO CFG12.1 FOR ARCHITECTURAL DETAILS ON CANOPY AND COLUMNS.
  - SEE CIVIL PLANS FOR ORIENTATION ON SITE, AND FOR TRAFFIC FLOW.
  - REFER TO CANOPY DETAIL SCHEDULE ON SHEET CFG12.1 FOR ADDITIONAL INFORMATION.

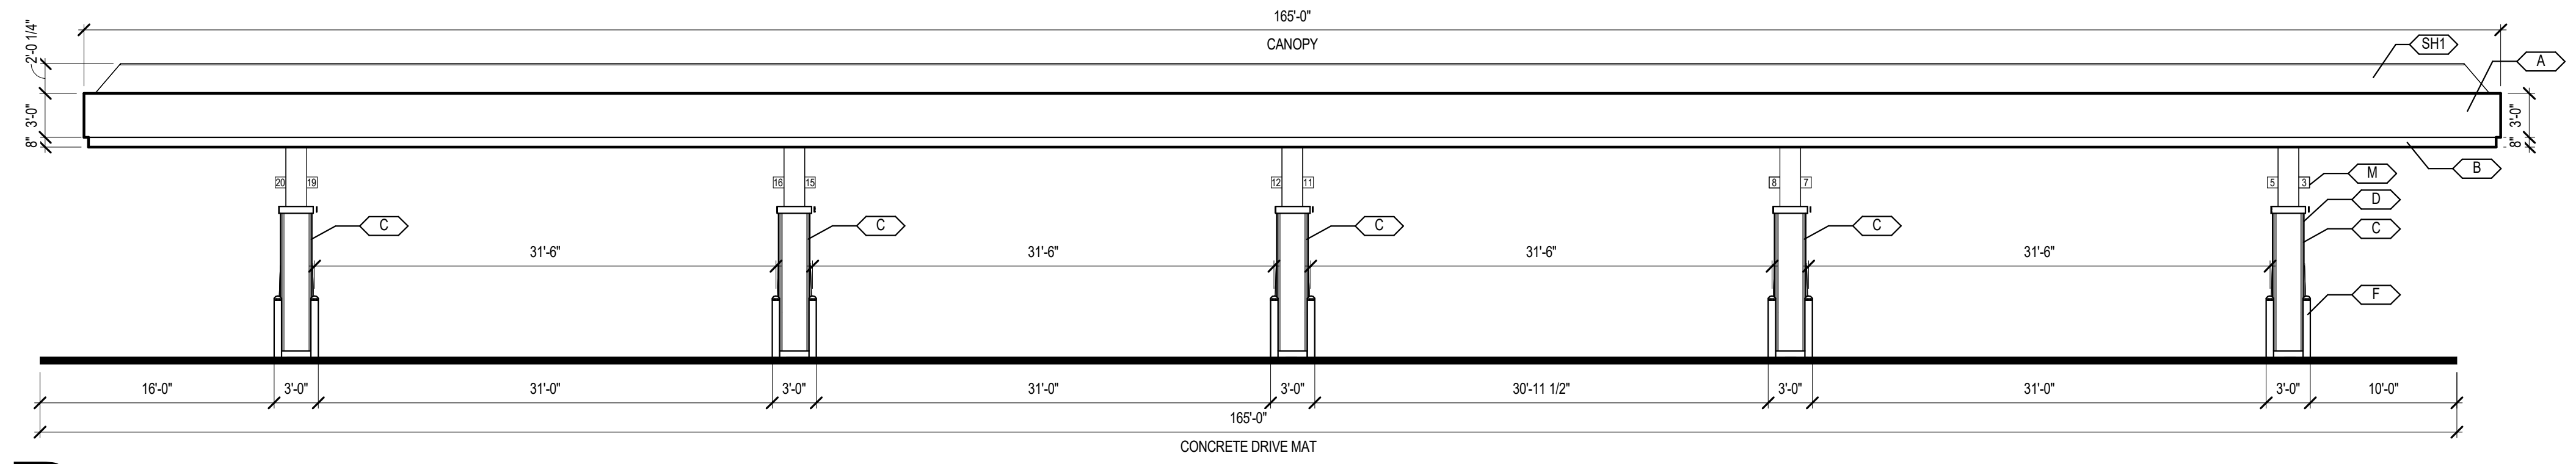


**B FUEL CANOPY - FRONT**  
1/8" = 1'-0"

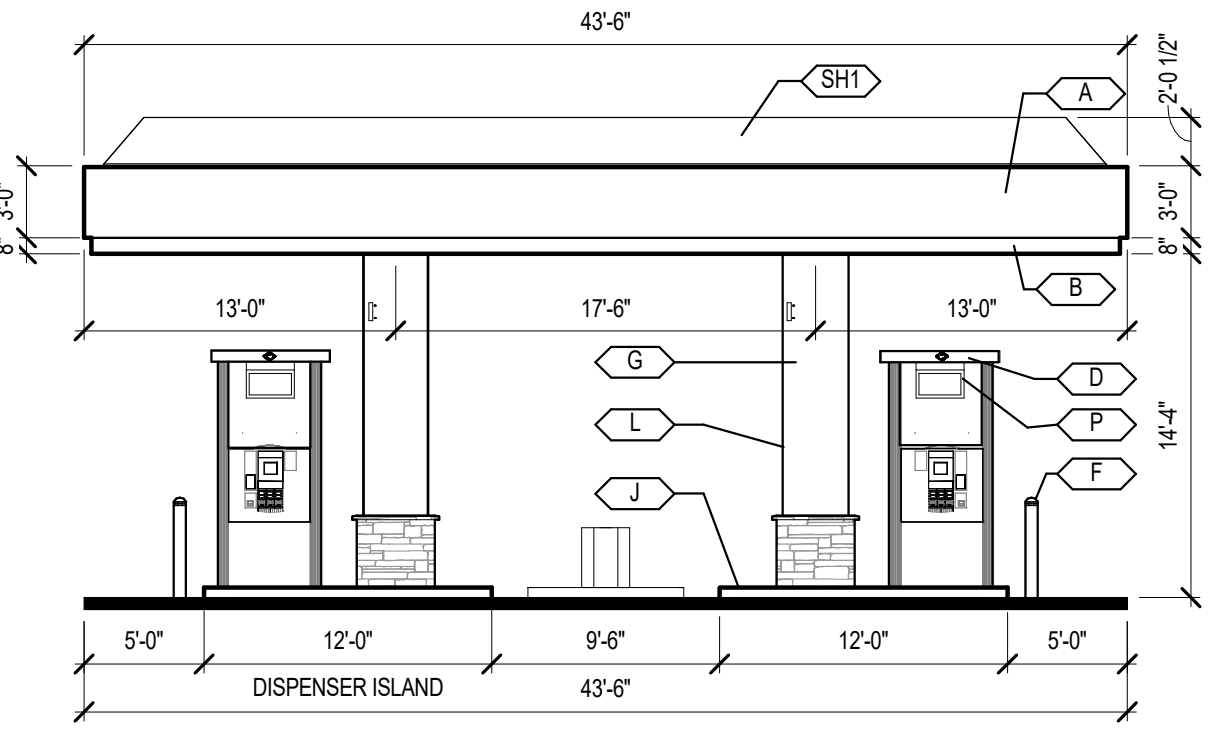


**C FUEL CANOPY - LEFT**  
1/8" = 1'-0"

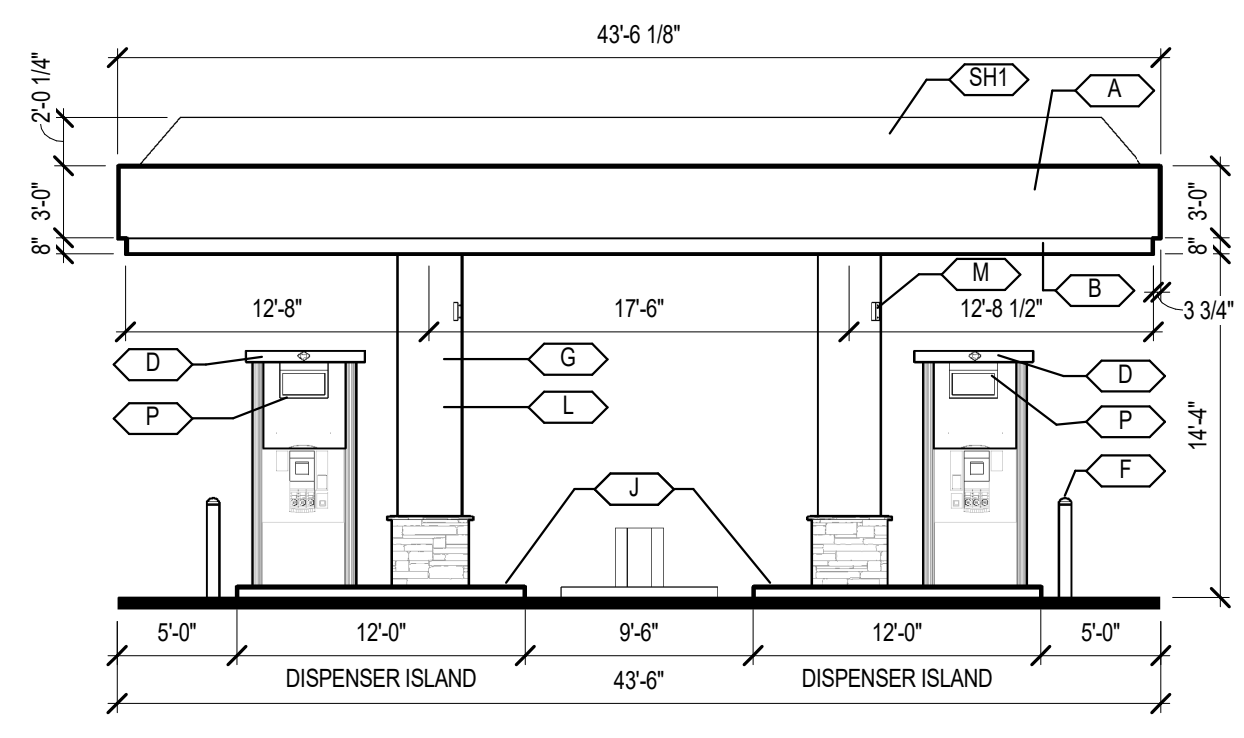


**D FUEL CANOPY - RIGHT**  
1/8" = 1'-0"

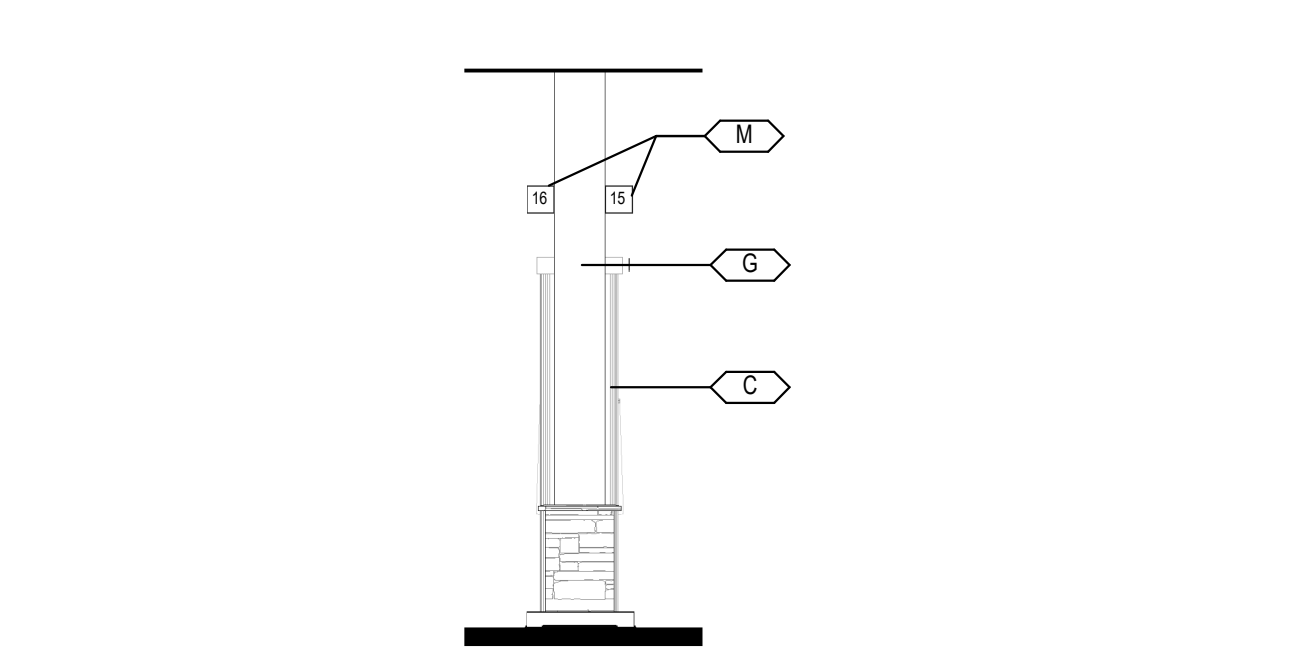

**2 GAS DISPENSER & SIGN LOCATION DETAIL**  
3/16" = 1'-0"

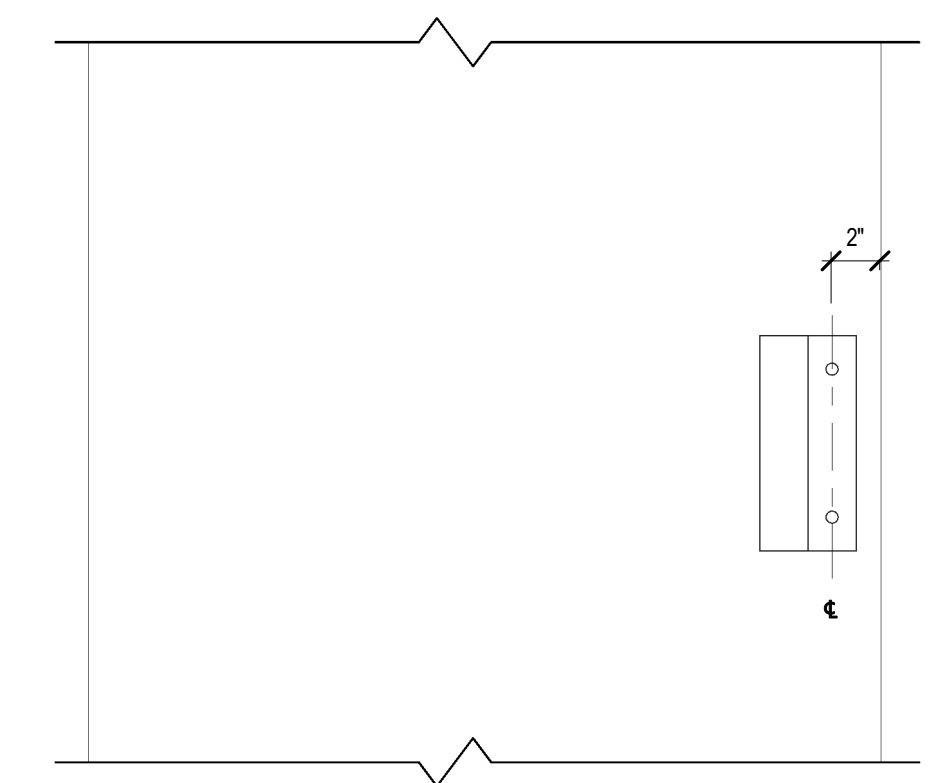

**3 FUEL DISPENSER ID SIGN**  
1 1/2" = 1'-0"

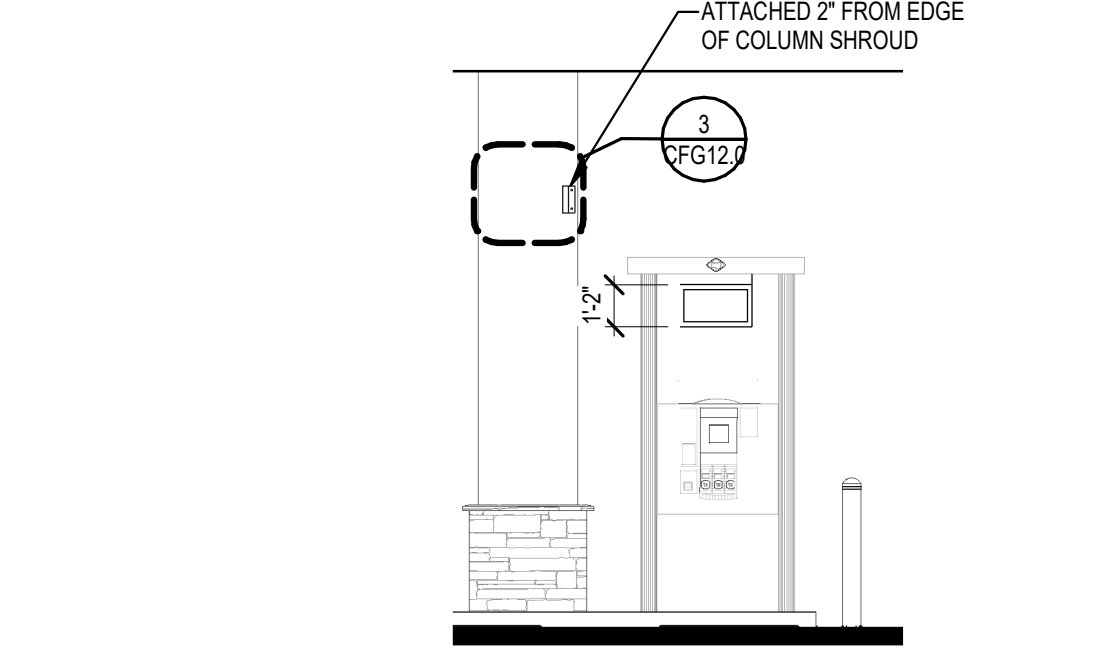

**1 GAS DISPENSER & SIGN LOCATION**  
3/16" = 1'-0"

**NOT FOR CONSTRUCTION**

ISSUE BLOCK	

CHECKED BY:	Checker
DRAWN BY:	Author
PROTO CYCLE:	3.0
DOCUMENT DATE:	10-28-2020

FUEL CANOPY  
EXTERIOR  
ELEVATIONS

SHEET:  
**CFG12.0**




**C** EXTERIOR - FRONT PERSPECTIVE, SD, DUBLIN  
3/16" = 1'-0"

MATERIAL LEGEND	
BV2	BRICK VENEER
SV1	STONE VENEER
E3	EIFS
SH1	SHINGLES
M4	METAL - GRAY
M9	METAL - DARK BRONZE
	GLASS

**EG GROUP**  
THESE DESIGNS, DRAWINGS AND AND SPECIFICATIONS ARE THE PROPERTY OF EG GROUP LLC. AND SHALL NOT BE COPIED WITHOUT ITS PREVIOUS WRITTEN CONSENT.

**TURKEY HILL #728**  
AVERY RD. & SHIER RINGS RD.  
DUBLIN, OH 43016  
PROJECT NUMBER: 19180

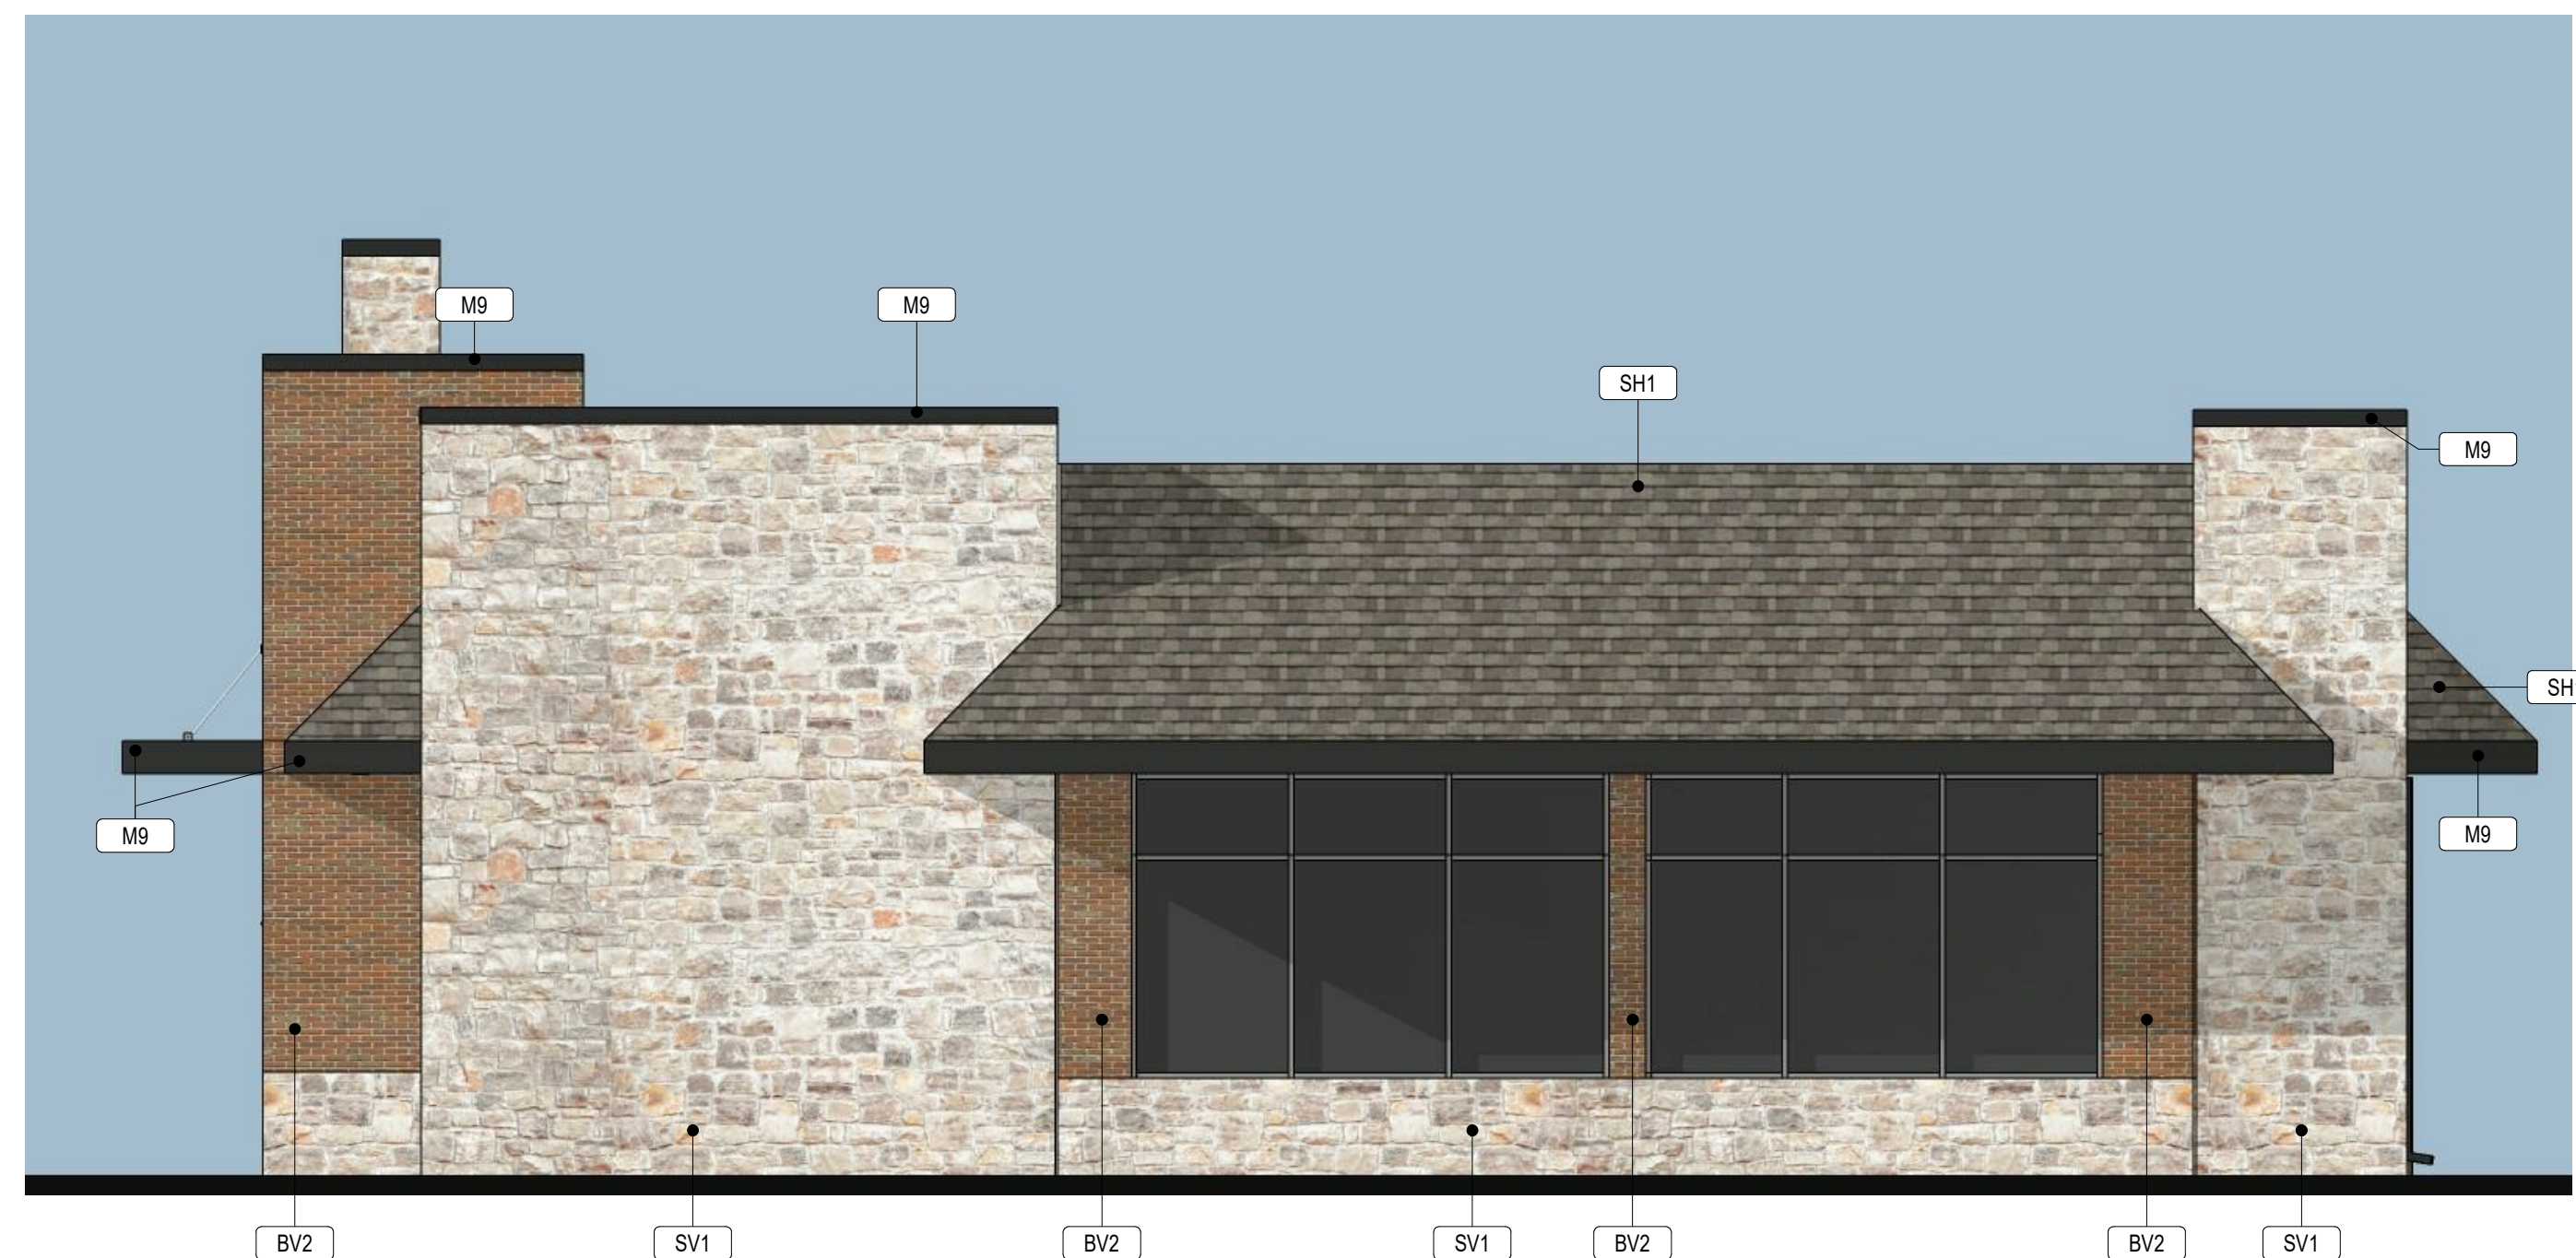

**B** EXTERIOR - RIGHT, SD, DUBLIN  
3/16" = 1'-0"



**A** EXTERIOR - FRONT, SD, DUBLIN  
3/16" = 1'-0"

**LK ARCHITECTURE & ENGINEERING, PC**  
346 RIVERVIEW,  
WICHITA, KS 67203  
P: 316-268-0208  
F: 316-268-0209  
CONSULTANTS  
Architecture · Engineering · Planning · Interior Design · Landscape Architecture

**NOT FOR CONSTRUCTION**

ISSUE BLOCK	
75%	11/04/2020

CHECKED BY:	Checker
DRAWN BY:	Author
PROTO CYCLE:	3.0
DOCUMENT DATE:	11/04/2020

**EXTERIOR ELEVATIONS**

SHEET: **A-200..**

**SCHEMATIC DESIGN SET (7632 SF)**



**C** EXTERIOR - PERSPECTIVE, SD, DUBLIN  
3/16" = 1'-0"

MATERIAL LEGEND	
BV2	BRICK VENEER
SV1	STONE VENEER
E3	EIFS
SH1	SHINGLES
M4	METAL - GRAY
M9	METAL - DARK BRONZE
	GLASS

**EG GROUP**  
THESE DESIGNS, DRAWINGS AND AND SPECIFICATIONS ARE THE PROPERTY OF EG GROUP LLC. AND SHALL NOT BE COPIED WITHOUT ITS PREVIOUS WRITTEN CONSENT.

**TURKEY HILL #728**  
AVERY RD. & SHIER RINGS RD.  
DUBLIN, OH 43016  
PROJECT NUMBER: 19100



**B** EXTERIOR - LEFT, SD, DUBLIN  
3/16" = 1'-0"



**A** EXTERIOR - REAR, SD, DUBLIN  
3/16" = 1'-0"

**LK ARCHITECTURE & ENGINEERING, PC**  
346 RIVERVIEW,  
WICHITA, KS 67203  
P 316.268.0208  
F 316.268.0209  
CONSULTANTS  
Architecture · Engineering · Planning · Interior Design · Landscape Architecture

**NOT FOR CONSTRUCTION**

ISSUE BLOCK	
75%	11/04/2020

CHECKED BY:	Checker
DRAWN BY:	Author
PROTO CYCLE:	3.0
DOCUMENT DATE:	11/04/2020

**EXTERIOR ELEVATIONS**

SHEET: **A-201**


**SCHEMATIC DESIGN SET (7632 SF)**




MARK: SV1  
 MFR: WHOLE SALE  
 STONE SUPPLIES  
 MODEL:OHIO WHITE &  
 GREY CULT. STONE




MARK: BV2  
 MFR: GLEN GARY  
 MODEL: HERITAGE  
 SWB

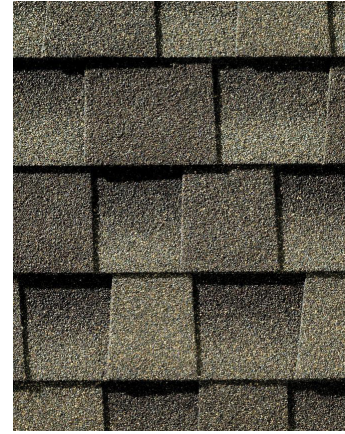


MARK: SH1  
 MFR: GAF  
 MODEL:WEATHERED  
 WOOD ASPHALT

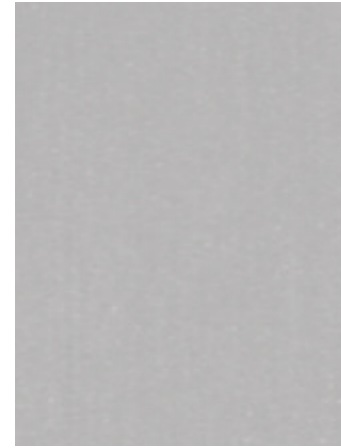


MARK: STORE FRONT  
 MODEL:CLEAR  
 ANODIZED ALUMUNUM

 

MARK: M4  
 MFR: BERRIDGE  
 COLOR: CITY SCAPE

 

MARK: M9  
 COLOR: DARK BRONZE

 

MARK: E3  
 COLOR: MOON LIGHT  
 WHITE BM# OC-125

# Turkey Hill #728 / FLIP'D (IHOP) & SBARRO

# Exterior Material Board