

Site Plan with Sign Setback Information - PROMEDICA 4075 W Dublin at Granville Rd-Dublin OH 43017

Proposed Ground Sign

1 NILMNT 15 CUSTOM



Non-Illuminated D/S Ground Sign Cabinet


- 3/8" = 1'-0" Scale
- Base Cabinet**
Aluminum Section Construction with Reveals - Paint MAP 12474 Warm Grey
- Non-Illuminated 'Fin'**
Aluminum Box Header or "Fin" - Paint MAP 35735 Lime Green
- Face (I.D.) Cabinet**
Aluminum Construction with Curved White Face and 1st Surface Vinyl to Match MAP 12474 Warm Grey
Paint Bottom Reveal White
- Support Cabinets**
Aluminum Cabinet Extension at Back of Face Cabinets - Paint White
Fabricate Aluminum Shroud to Cover Sign Attachments to Existing Base Paint MAP 12474 Warm Grey

COLOR KEY

NOT TO EXCEED 3 COLORS PER CITY

- | | |
|---|-----------------------------|
| Paint: | Opaque Vinyl: Logo |
| MP35735 Lime Green
(PMS 361C Lime Green) | Count As One Color per City |
| MP12474 Warm Grey | Oracal 651-064 Yellow Green |
| White | Oracal 651-062 Light Green |
| | Oracal 651-068 Grass Green |
| | Copy |
| | Match MP12474 Warm Grey |


Logo Icon Detail:

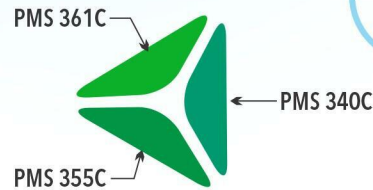

Enlarged View of Site Plan and Sign Setback



SITE PLAN OVERVIEW

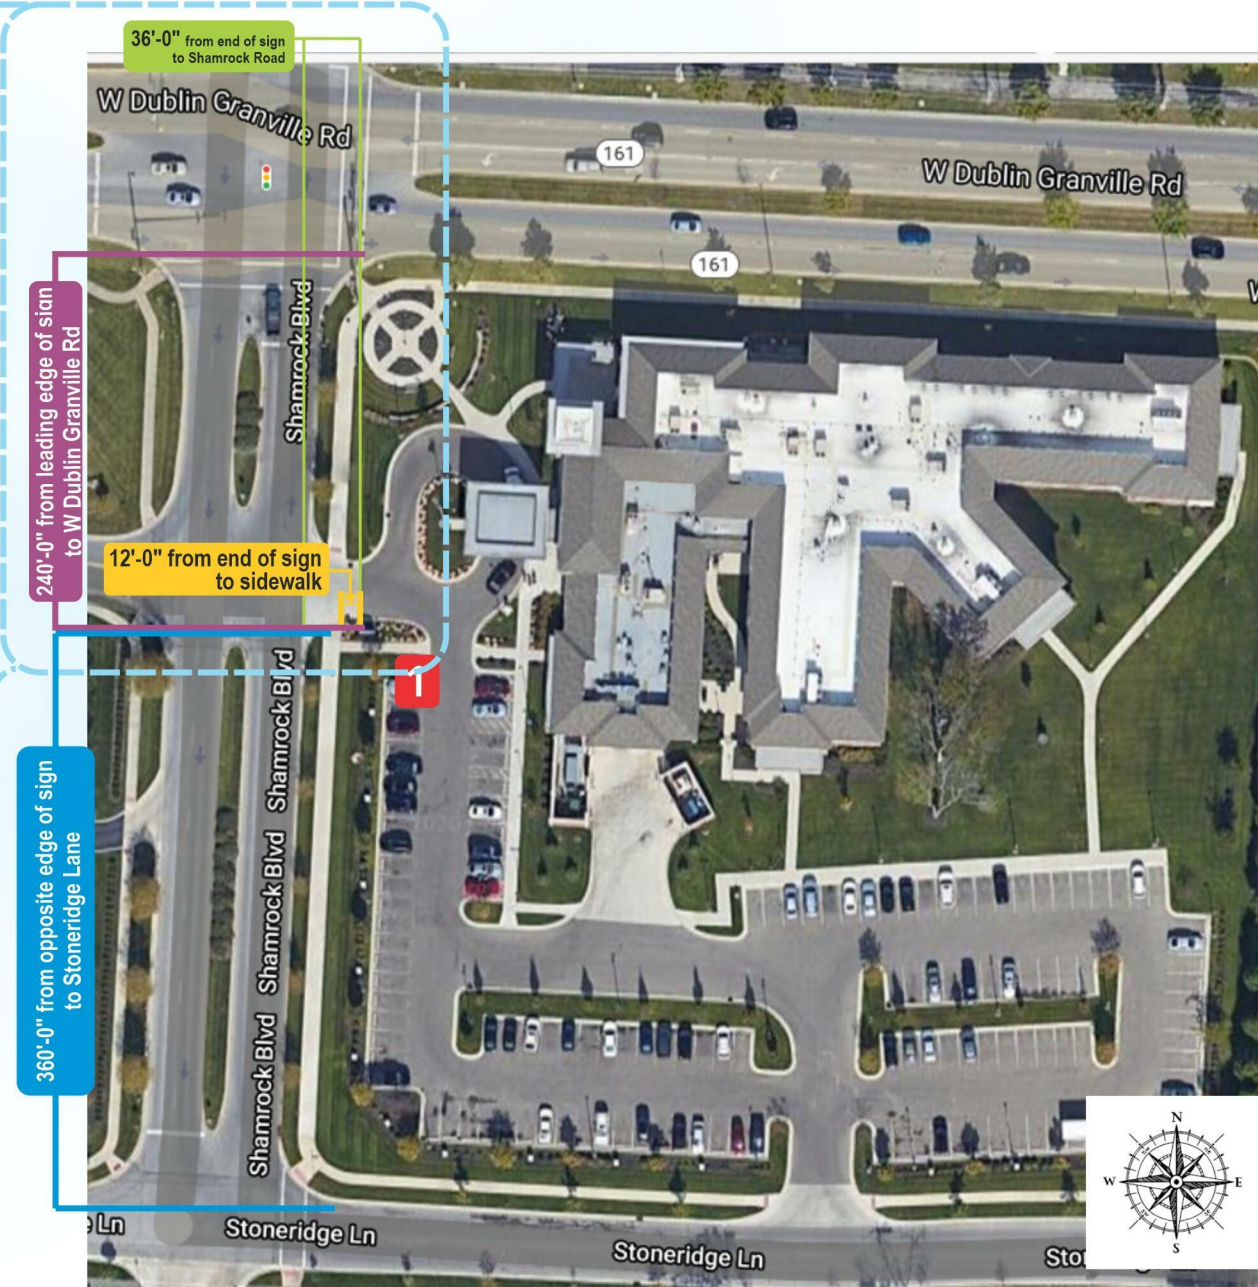

MICHIGAN
1087 Naughton Dr
Troy, MI 48083
(248)689-9100 T
(248)689-9101 fax

OHIO
3800 Airport Hwy
Toledo, OH 43615
(419)385-6669 T
(419)385-7046 fax

www.gardnersigns.com

CLIENT: ProMedica
PROJECT: Site Plan
LOCATION: 4075 W Dublin at Granville Rd
Dublin OH 43017
SALESPERSON: Jeff Prymas
DESIGNER: dmf
DATE: 09/21/2020
DESIGN #: 5134-1
REVISIONS: 10/12/2020 10/22/2020 11/03/2020
SCALE: Noted 02-03-2021 02-23-2021
FILE: ProMedica-Heartland/0000 ProMedica

SALES AUTHORIZATION

SIGNED BY:

DATE:

DESIGN AUTHORIZATION

SIGNED BY:

DATE:

PRODUCTION AUTHORIZATION

CLIENT APPROVAL:

DATE:

PRODUCTION APPROVAL:

DATE:

DESIGN AND COLOR RENDERING COPYRIGHT ©2020 BY GARDNER SIGNS, INC. SUBMITTED FOR YOUR USE WITH THIS DESIGN PROJECT. IT IS NOT TO BE TRANSMITTED, USED, COPIED, ALTERED OR EXHIBITED IN ANY FASHION WHATSOEVER. ALL OR ANY PART OF THIS DESIGN (EXCEPT REGISTERED TRADEMARKS) REMAINS THE EXCLUSIVE PROPERTY OF GARDNER SIGNS, INC.

COLORS CONTAINED WITHIN THIS RENDERING MAY VARY SLIGHTLY FROM THE ACTUAL FINISHED PRODUCT DUE TO COMPUTER AND PRINTER OUTPUT LIMITATIONS.

Replacement 15 SqFt Ground Sign - PROMEDICA 4075 W Dublin at Granville Rd-Dublin OH 43017

1. Remove and Discard Existing Cabinet
2. ReUtilize Existing Base, Structure and Steel
3. GSI to Fabricate and Install New Illuminated Cabinet and Aluminum Shroud Cover for Brick Base

Non-Illuminated D/S Ground Sign Cabinet

3/4" = 1'-0" Scale

Base Cabinet

Aluminum Section Construction with Reveals
Paint MAP 11274 Warm Grey

Non-Illuminated 'Fin'

Aluminum Box Header or "Fin" - Paint MP 35735 Lime Green
Fin to be Installed to Top of Base Cabinet

Face (I.D.L Cabinet)


Aluminum Construction with Curved Face and 1st Surface Vinyl
Paint Bottom Reveal White
Each Curve Faced I.D. Cabinet is Fabricated to Include Support Cabinet and Attached to Base Cabinet

Support Cabinets

Aluminum Cabinet Extension at Back of Face Cabinets
Paint White

Fabricate Aluminum Shroud to Cover Sign Attachments to Existing Base
Paint Aluminum to Match Base Cabinet - Mp12474 Warm Grey

Logo Icon Detail:

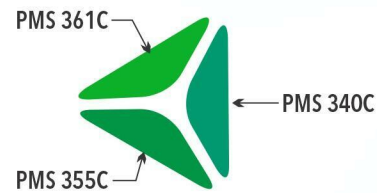

ONLY 3 SIGN COLORS ALLOWED BY CITY
3-4-2021

Paint:

- MP35735 Lime Green (PMS 361C Lime Green)
- MP12474 Warm Grey
- White

Opaque Vinyl:


- Oracal 651-064 Yellow Green
- Oracal 651-062 Light Green
- Oracal 651-068 Grass Green

Copy

- Match MP12474 Warm Grey

COLOR KEY

1 NILMNT 15 CUSTOM Non-Illuminated Ground Sign - Utilize existing base

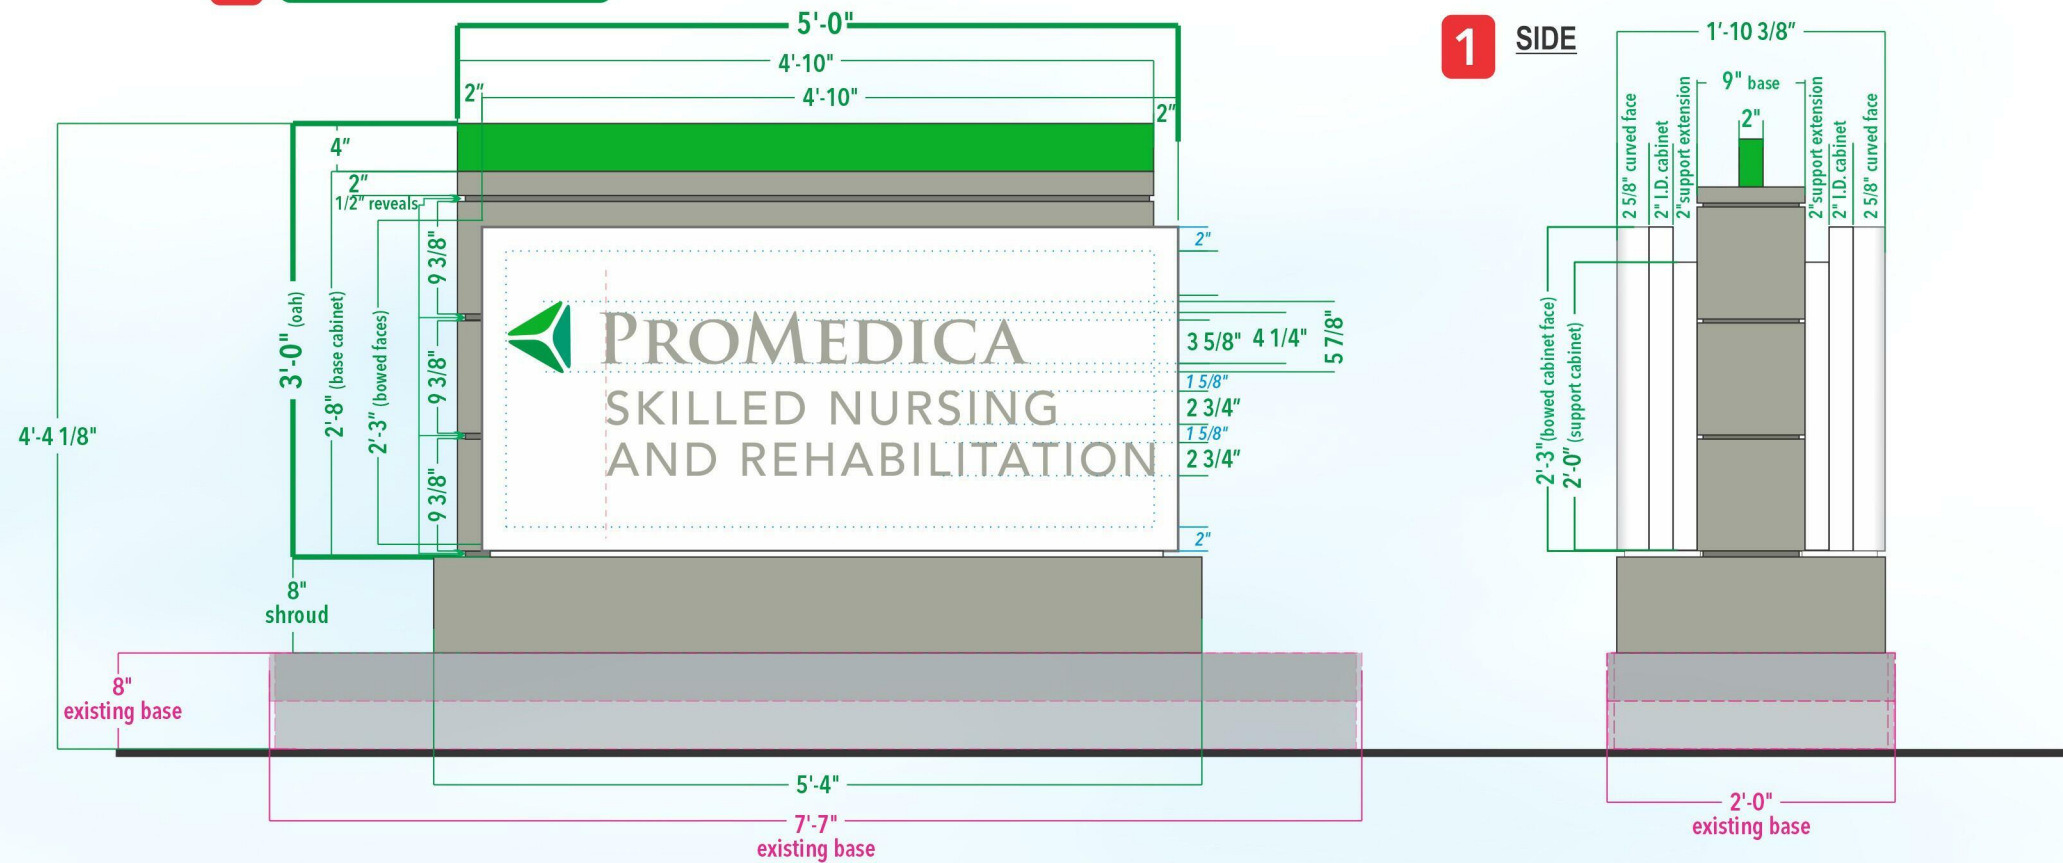

Proposed Sign



Existing Location

Remove and Discard Existing Sign

SIDE A



SIDE B



Gardner signs

MICHIGAN
1087 Naughton Dr
Troy, MI 48083
(248)689-9100 T
(248)689-9101 fax

OHIO
3800 Airport Hwy
Toledo, OH 43615
(419)385-6669 T
(419)385-7046 fax

www.gardnersigns.com

CLIENT: ProMedica
PROJECT: Ground Signs
LOCATION: 4075 W Dublin at Granville Rd
Dublin OH 43017
SALESPERSON: Jeff Prymas
DESIGNER: dmf
DATE: 09/21/2020
DESIGN #: 5134-1
REVISIONS: 10/12/2020 10/22/2020 11/03/2020
SCALE: Noted 01/26/2020 02-03-2021 02-23-2021 03-04-2021
FILE: ProMedica-Heartland/0000 ProMedica

SALES AUTHORIZATION

SIGNED BY:
DATE:

DESIGN AUTHORIZATION

SIGNED BY:
DATE:

PRODUCTION AUTHORIZATION

CLIENT APPROVAL:

DATE:

PRODUCTION APPROVAL:

DESIGN AND COLOR RENDERING COPYRIGHT ©2020 BY GARDNER SIGNS, INC. SUBMITTED FOR YOUR USE WITH THIS DESIGN PROJECT. IT IS NOT TO BE TRANSMITTED, USED, COPIED, ALTERED OR EXHIBITED IN ANY FASHION WHATSOEVER. ALL OR ANY PART OF THIS DESIGN (EXCEPT REGISTERED TRADEMARKS) REMAINS THE EXCLUSIVE PROPERTY OF GARDNER SIGNS, INC.

COLORS CONTAINED WITHIN THIS RENDERING MAY VARY SLIGHTLY FROM THE ACTUAL FINISHED PRODUCT DUE TO COMPUTER AND PRINTER OUTPUT LIMITATIONS.