


BEHAL SAMPSON DIETZ
990 WEST THIRD AVE.
COLUMBUS, OHIO 43212

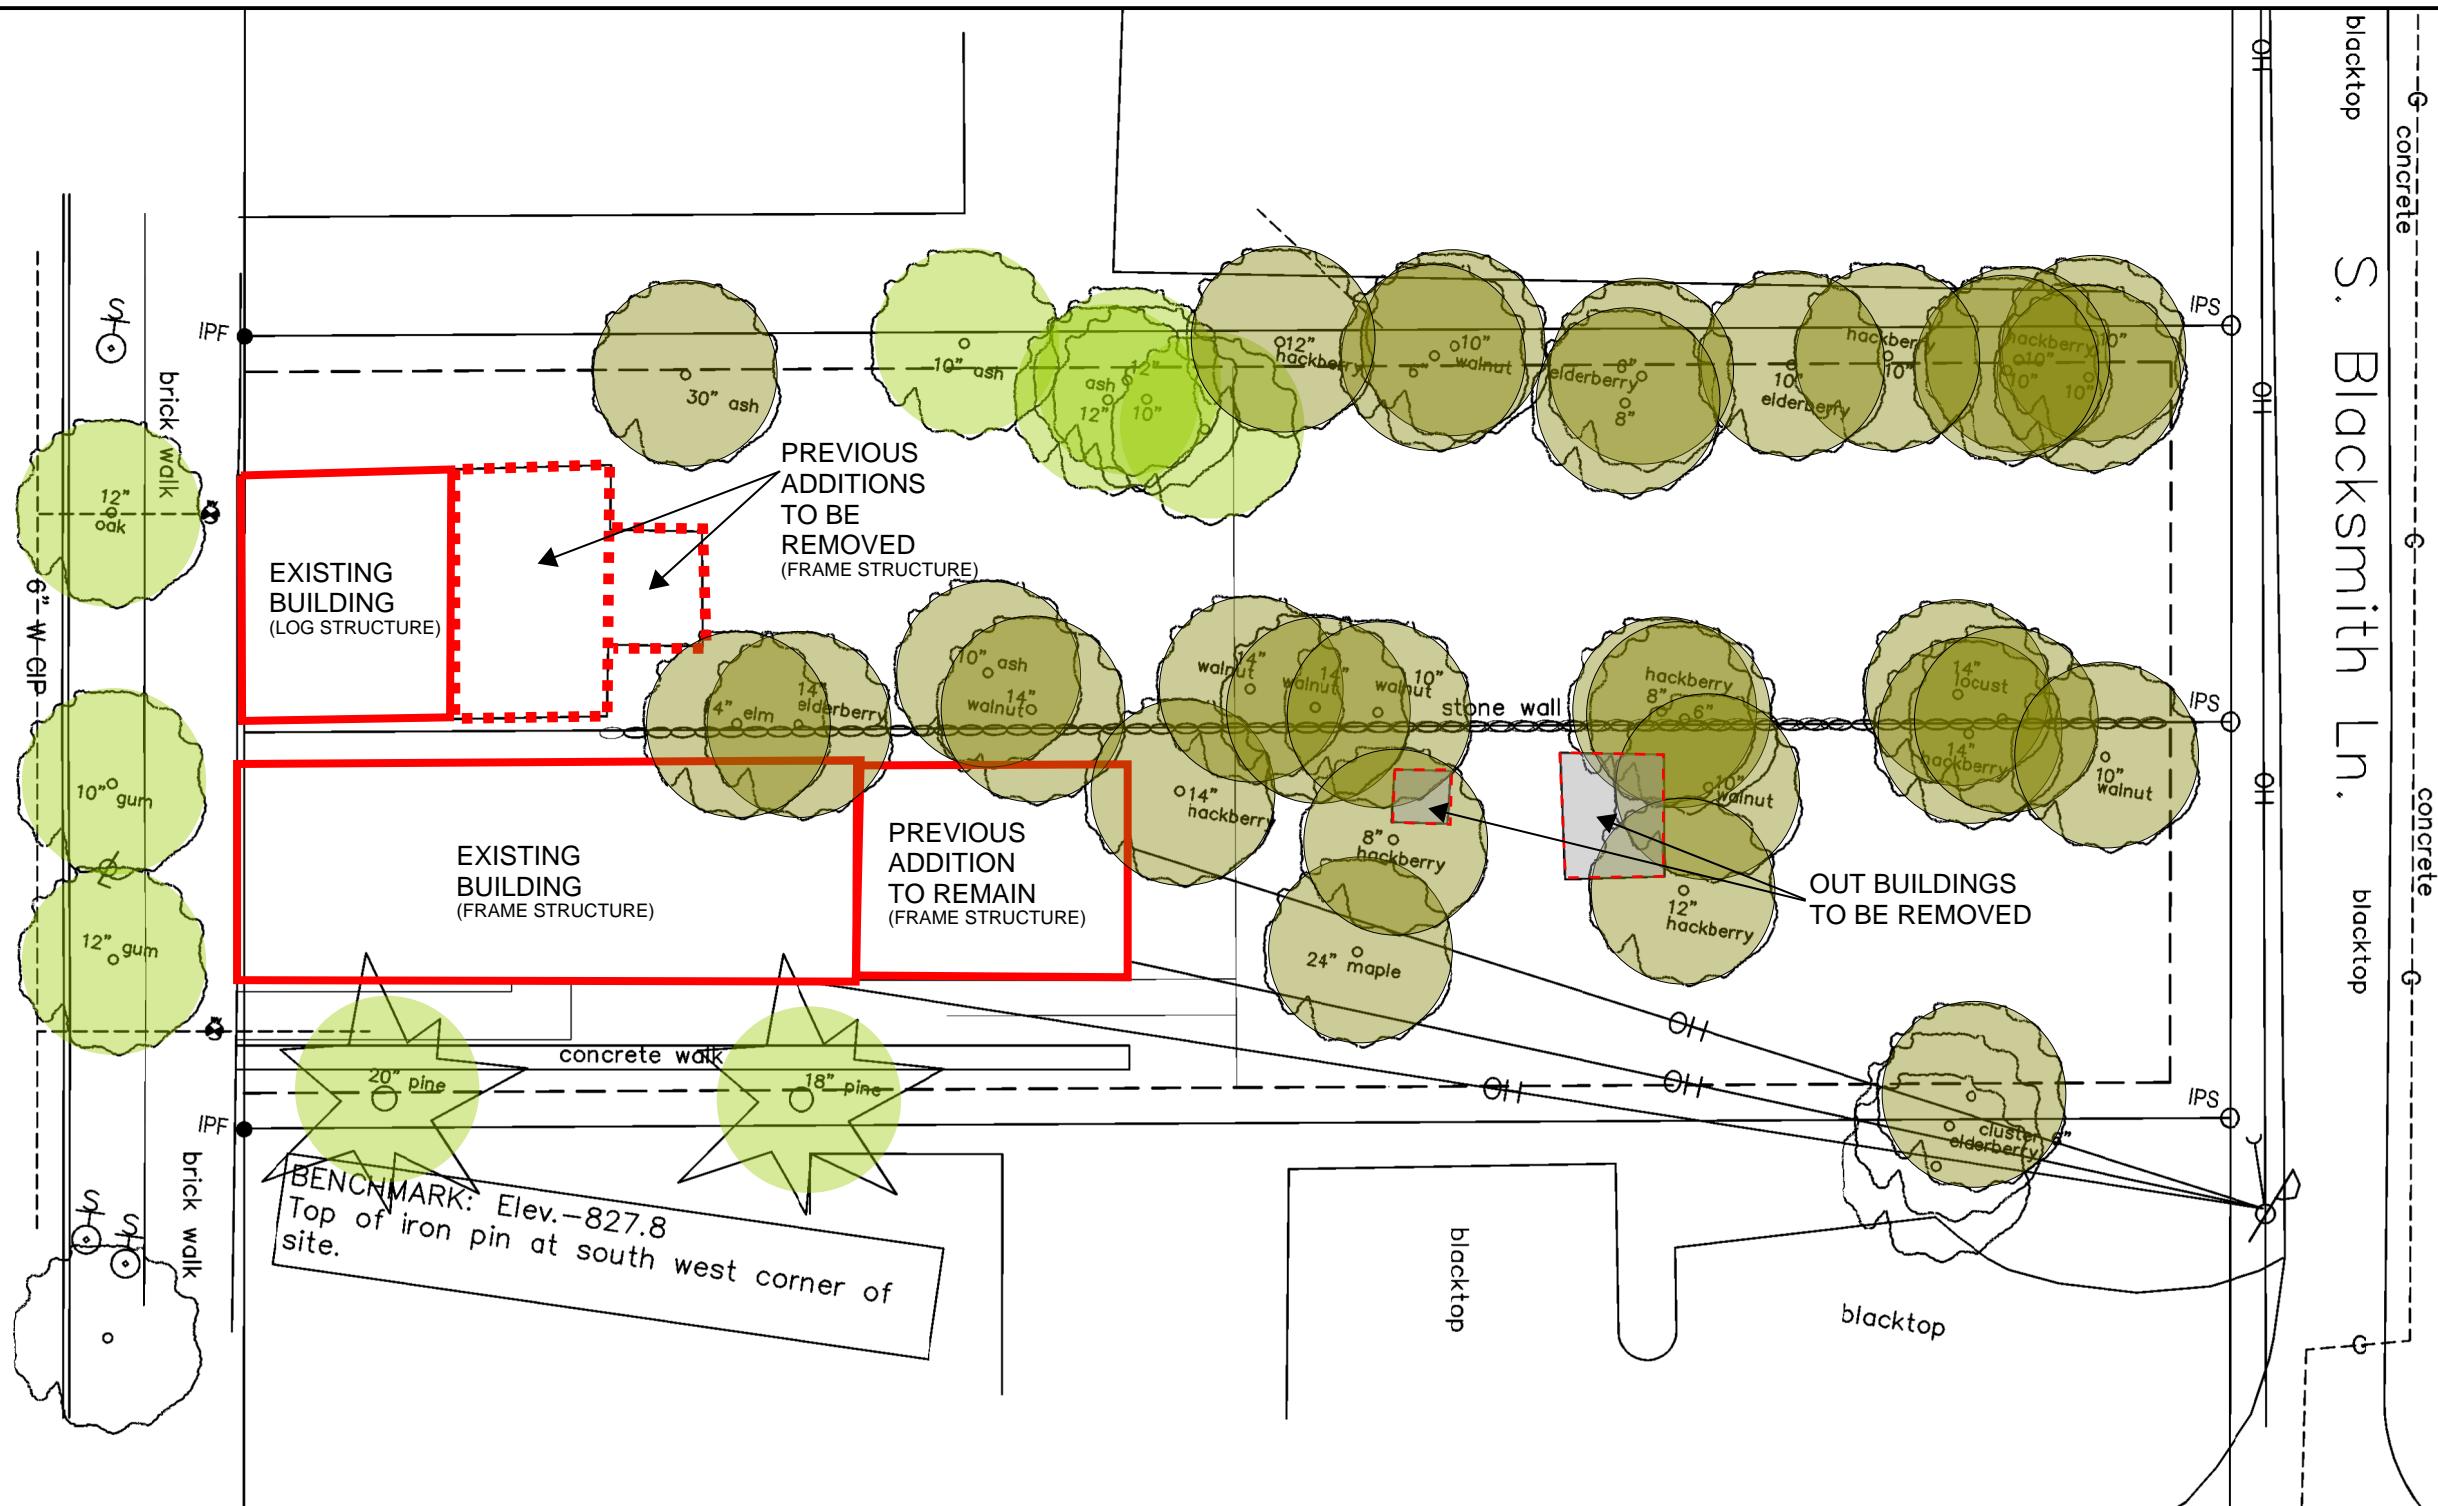

Spring Hill E.

EXISTING SITE PLAN

SCALE: 1/16" = 1'-0"

SCHEMATIC DRAWINGS FOR
30 & 32 S. HIGH STREET

**BRIDGE STREET DISTRICT
DUBLIN, OHIO**

8.26.2018