



Proposed Site Plan

PROPOSED CHIMNEY
 REMOVE THIS UNIT

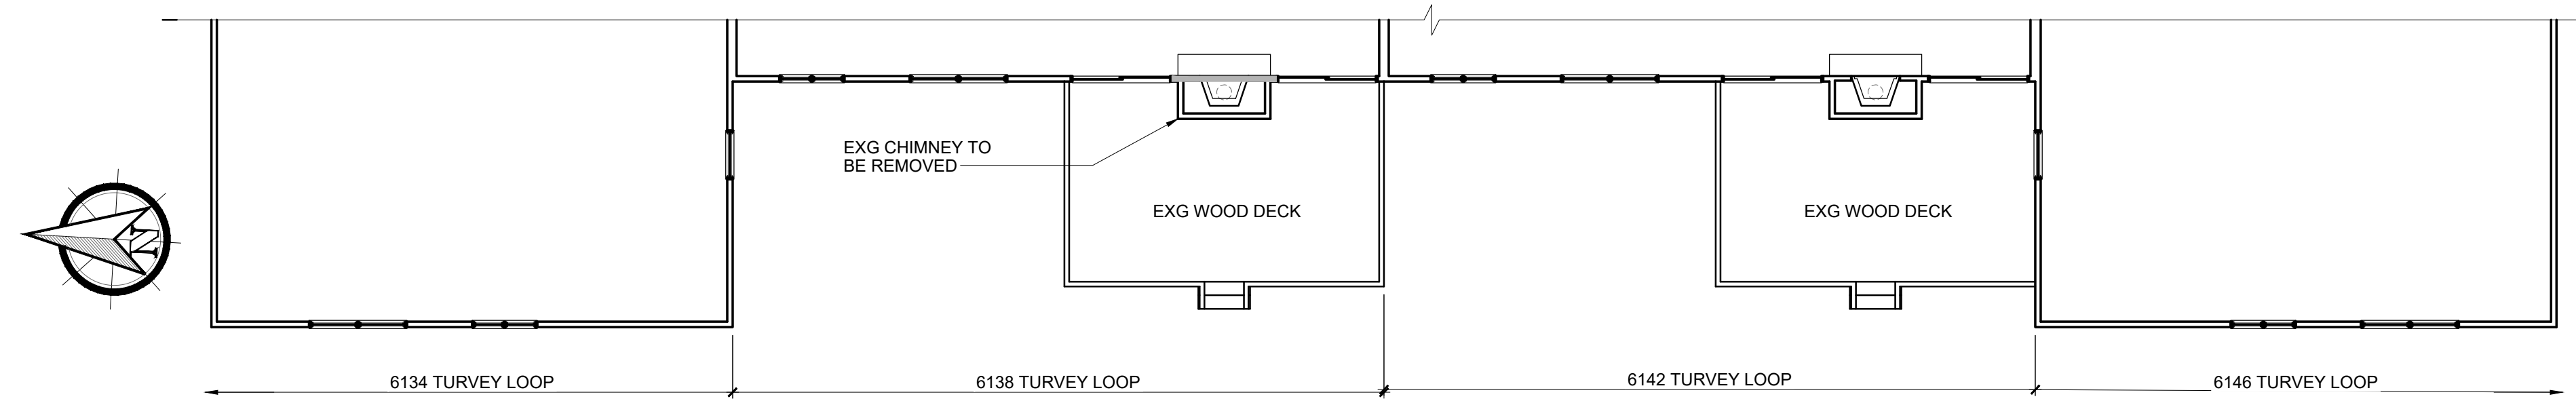

4 EXISTING FIRST FLOOR PLAN

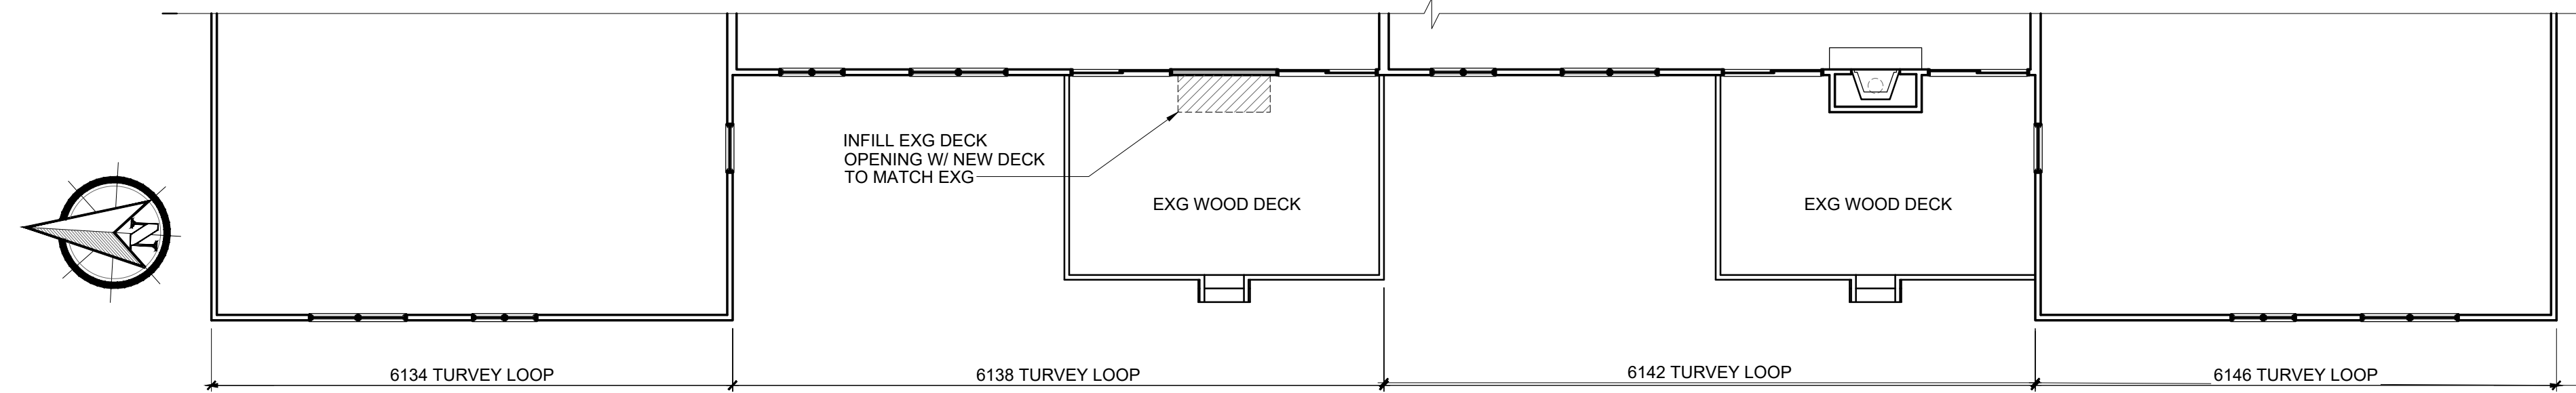

3 PROPOSED FIRST FLOOR PLAN



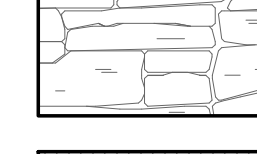
 


2 EXISTING REAR ELEVATION



1 PROPOSED REAR ELEVATION

ELEVATION MATERIAL LEGEND

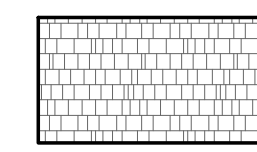-  SHINGLES (NEW TO MATCH EXISTING)
-  STUCCO (NEW TO MATCH EXISTING)
-  CULTURED STONE (NEW TO MATCH EXISTING)
-  DECK WOOD SKIRTING

| # | DATE | ISSUED WITH: CHANGE DESCRIPTION |
|---|------|---------------------------------|
| | | |
| | | |
| | | |


6138 TURVEY LOOP E
 DUBLIN, OHIO 43016
 CHIMNEY REMOVAL
 PREPARED FOR:




SCALE: 1/8" = 1'-0"
 SHEET # / DESCRIPTION
 PLANS / ELEVATIONS
A1-1
 DATE: 05.18.2021
 P&Z COMMISSION SUBMITTAL
 SBA STUDIOS PROJECT # 2021-153

PRELIMINARY FOR CONSTRUCTION

SCOTT B. BAKER, LICENSE #14654
 EXPIRATION DATE 12/31/2021

 


5 NOT USED

 

4 NOT USED



5 EXISTING LEFT ELEVATION (NO CHANGE)

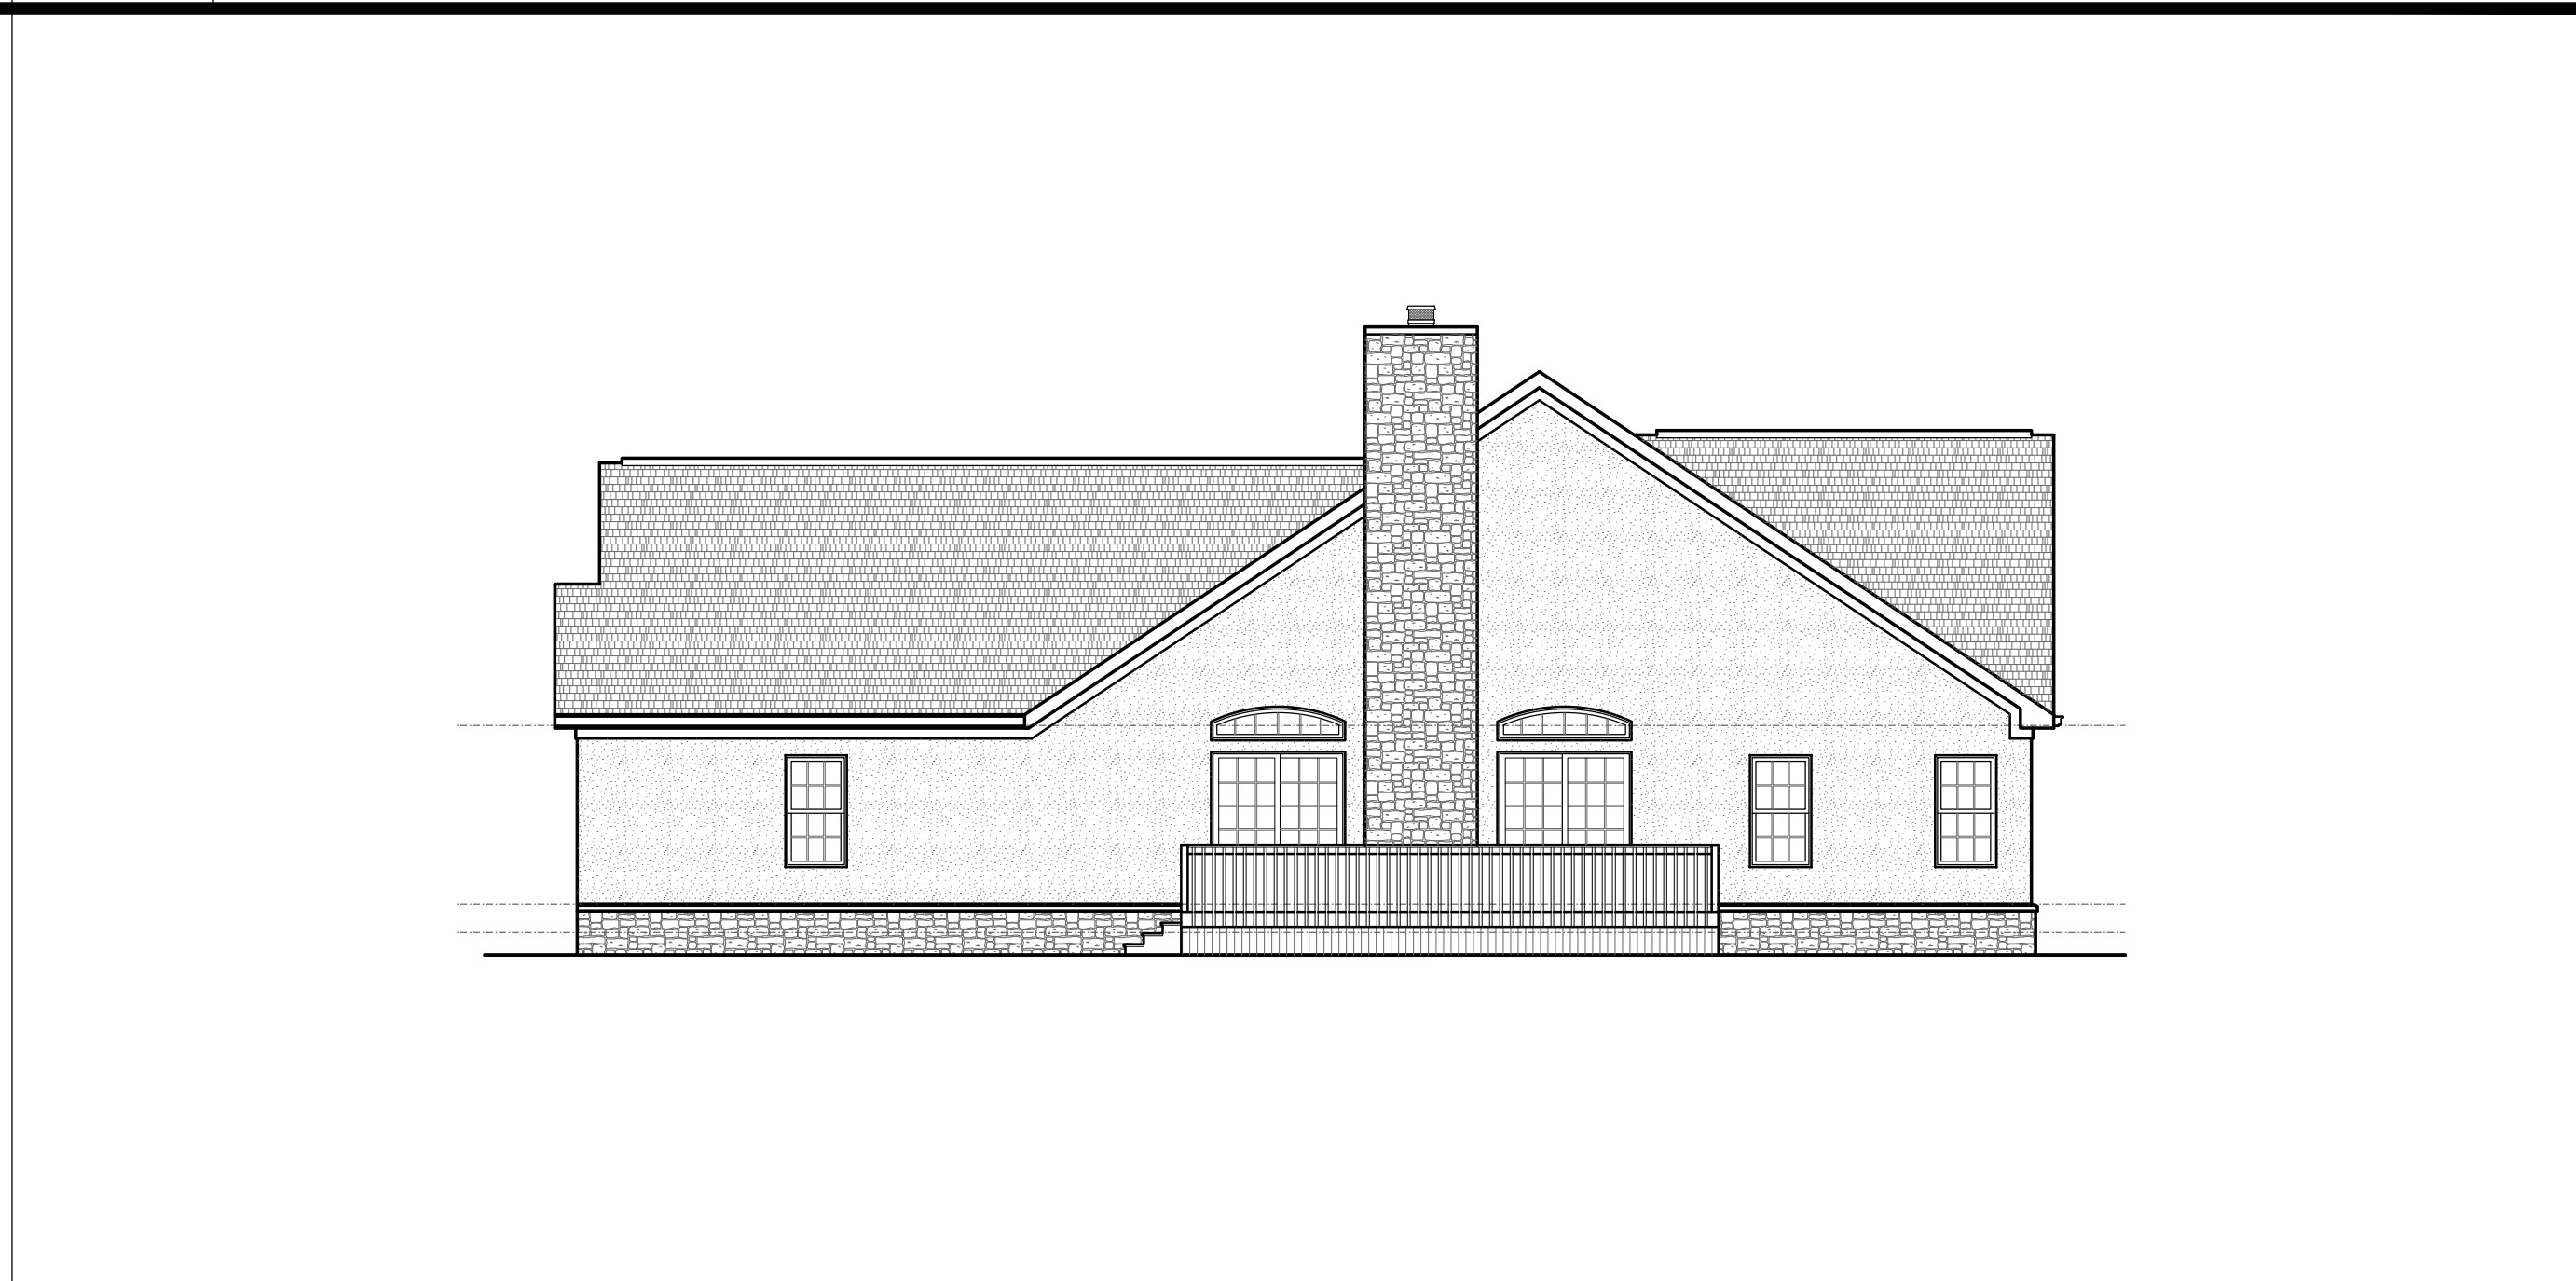

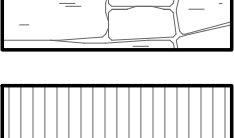



2 EXISTING RIGHT ELEVATION (NO CHANGE)



1 EXISTING FRONT ELEVATION (NO CHANGE)

ELEVATION MATERIAL LEGEND

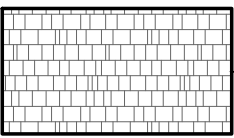-  SHINGLES (NEW TO MATCH EXISTING)
-  STUCCO (NEW TO MATCH EXISTING)
-  CULTURED STONE (NEW TO MATCH EXISTING)
-  DECK WOOD SKIRTING

| # | DATE | ISSUED WITH: CHANGE DESCRIPTION |
|---|------|---------------------------------|
| | | |
| | | |
| | | |

6138 TURVEY LOOP E
 DUBLIN, OHIO 43016
 CHIMNEY REMOVAL
 PREPARED FOR:



SCALE: 1/8" = 1'-0"
 SHEET # / DESCRIPTION
 ELEVATIONS
A1-2
 DATE: 05.18.2021
 P&Z COMMISSION SUBMITTAL
 SBA STUDIOS PROJECT # 2021-153

PRELIMINARY - NOT FOR CONSTRUCTION

SCOTT BAKER, LICENSE #14654
 EXPIRATION DATE 12/31/2021